


BEARING WALL & BEAM HEIGHTS	
	09'00" ELEVATION 1 PLY
	09'00" ELEVATION

HANGER CHART			
Symbol	Name	Qty	Manufacturer
	= HUS26	22	Simpson
	= LUS26	2	Simpson

Total Truss Quantity = 124.

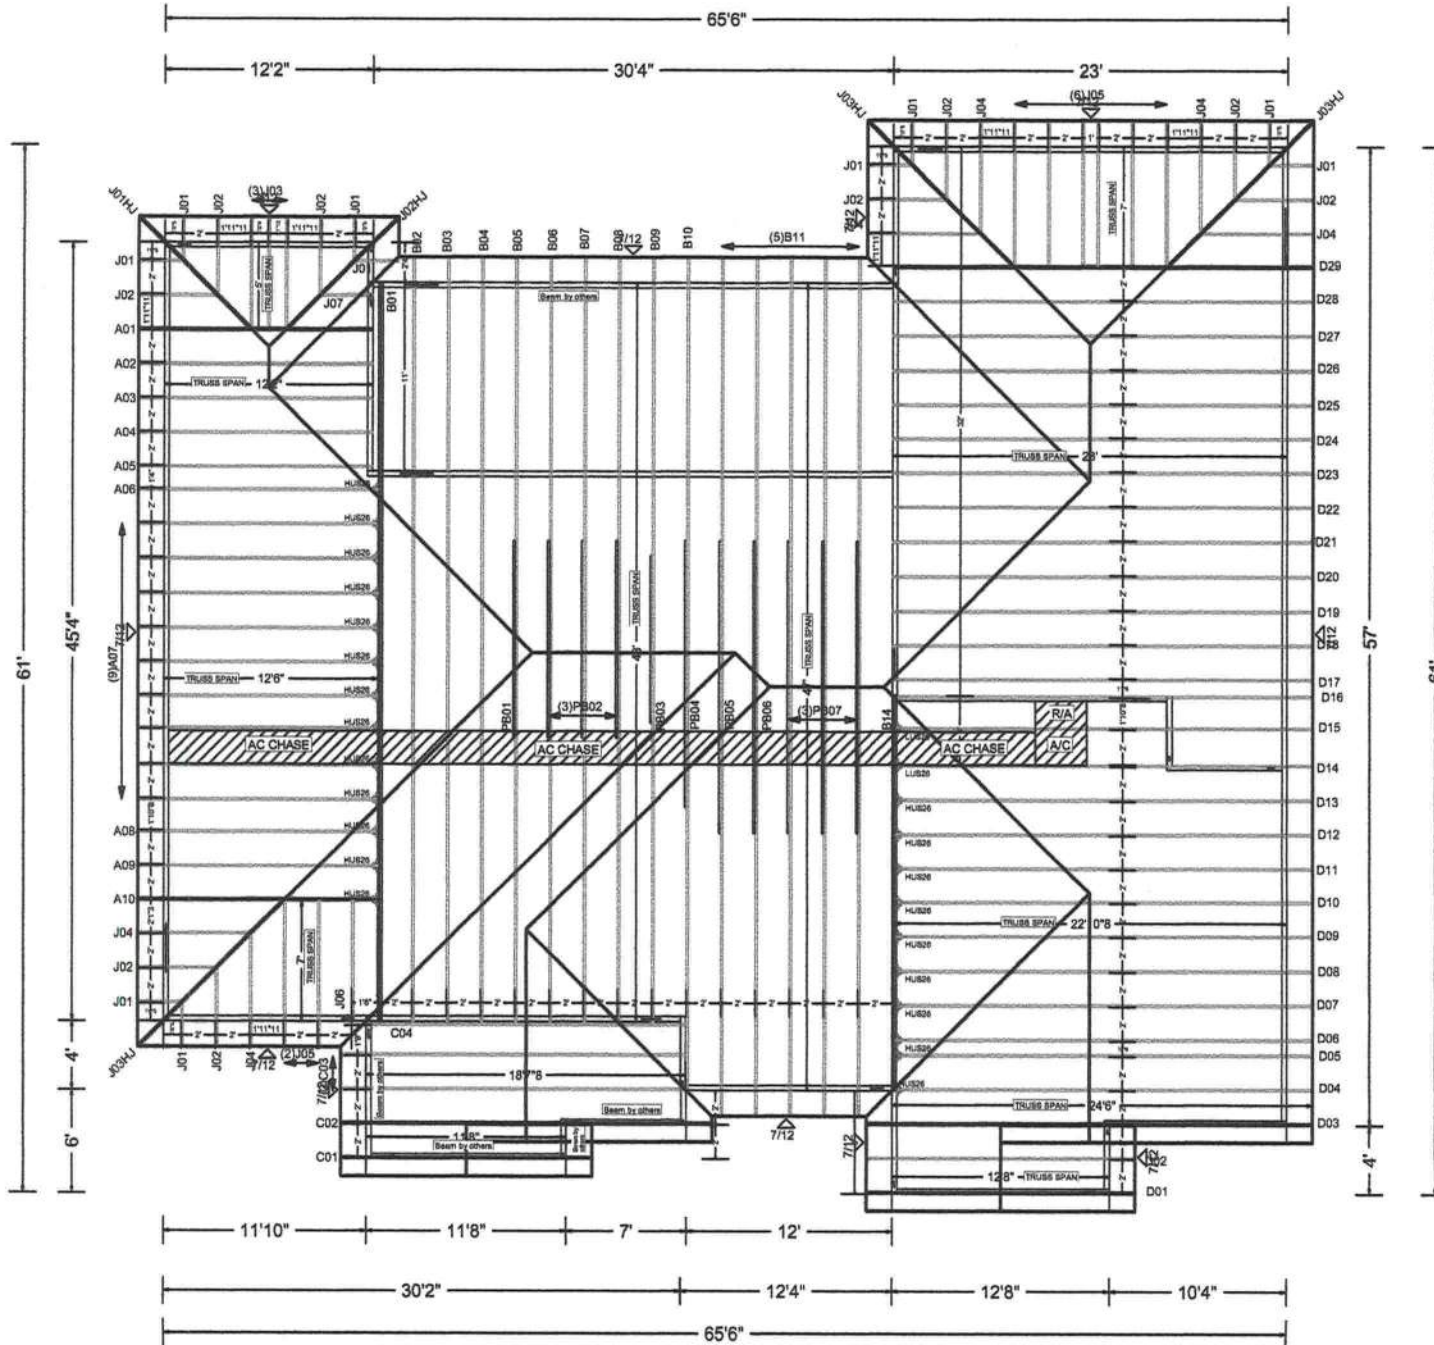

JOB #: 22-7286

Job Name: Lot 4 River Rise Condo
 Customer: Gibraltar Contr.
 Designer: Fill in later
 ADDRESS:
 SALESMAN: DB
 : <Not Found>

JOB NO:
22-7286

PAGE NO:
1 OF 1