
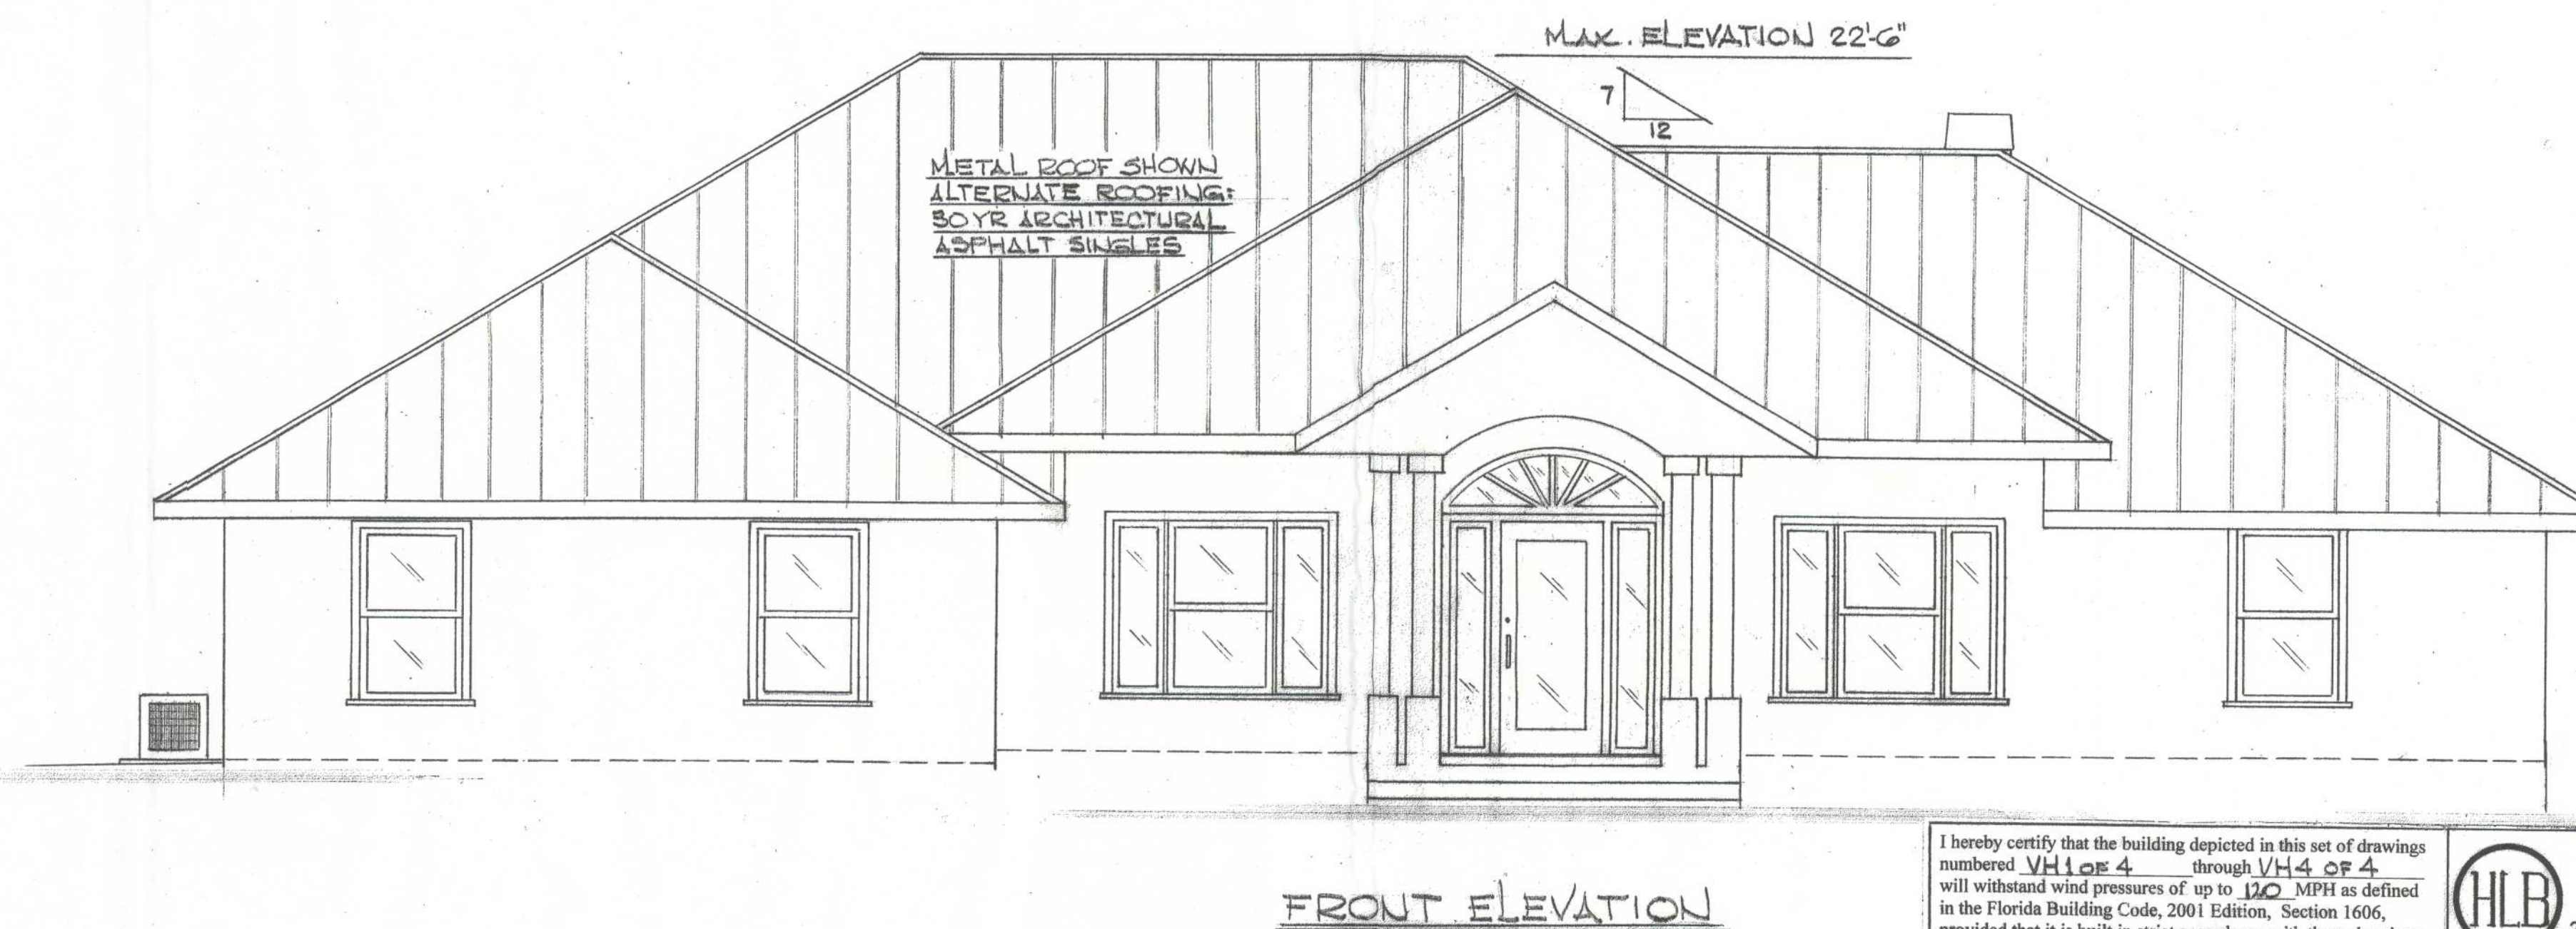
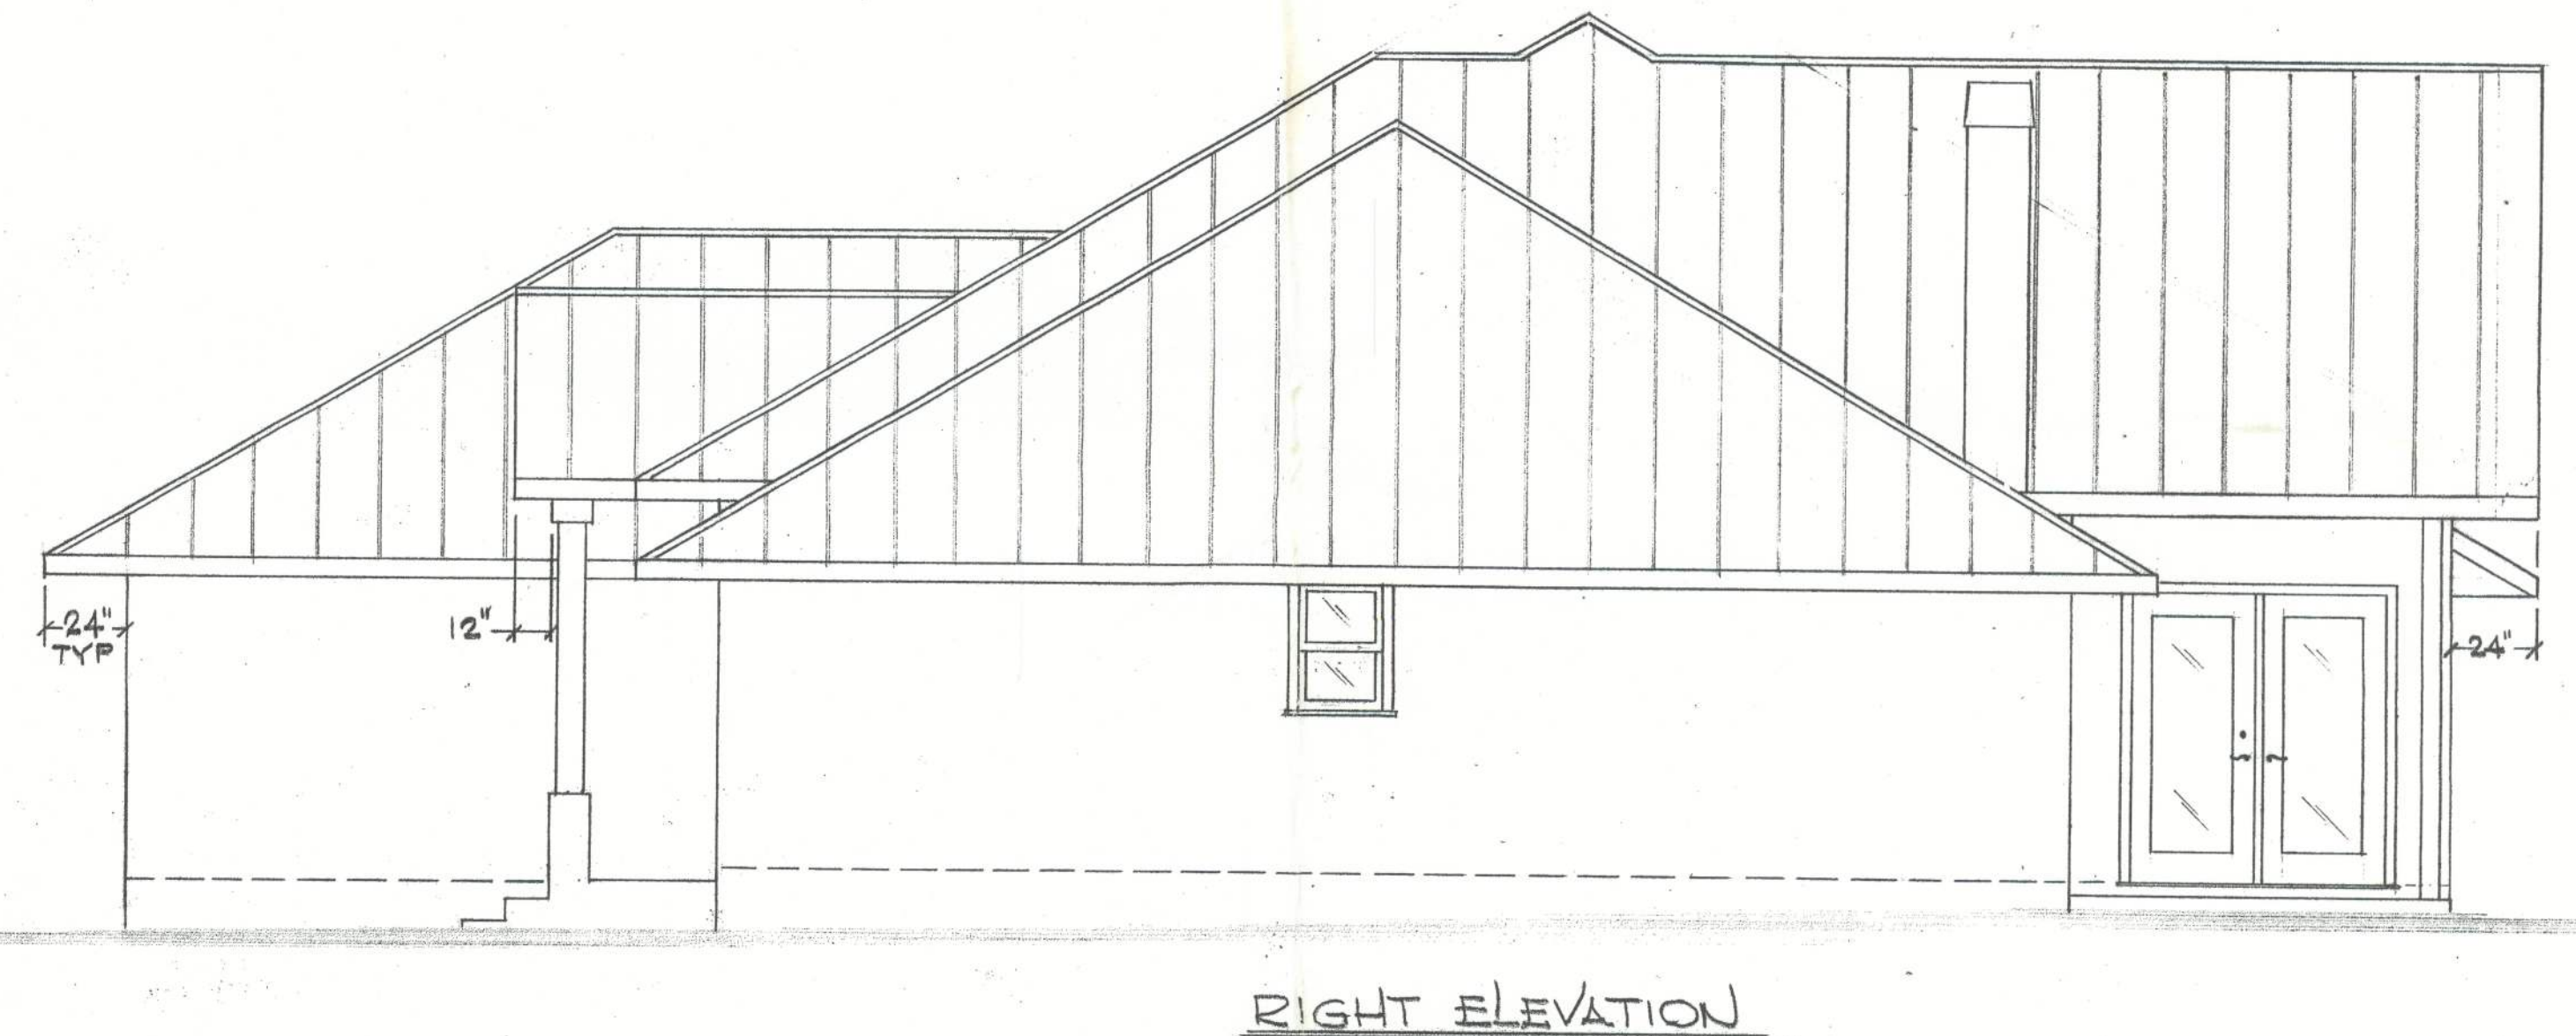
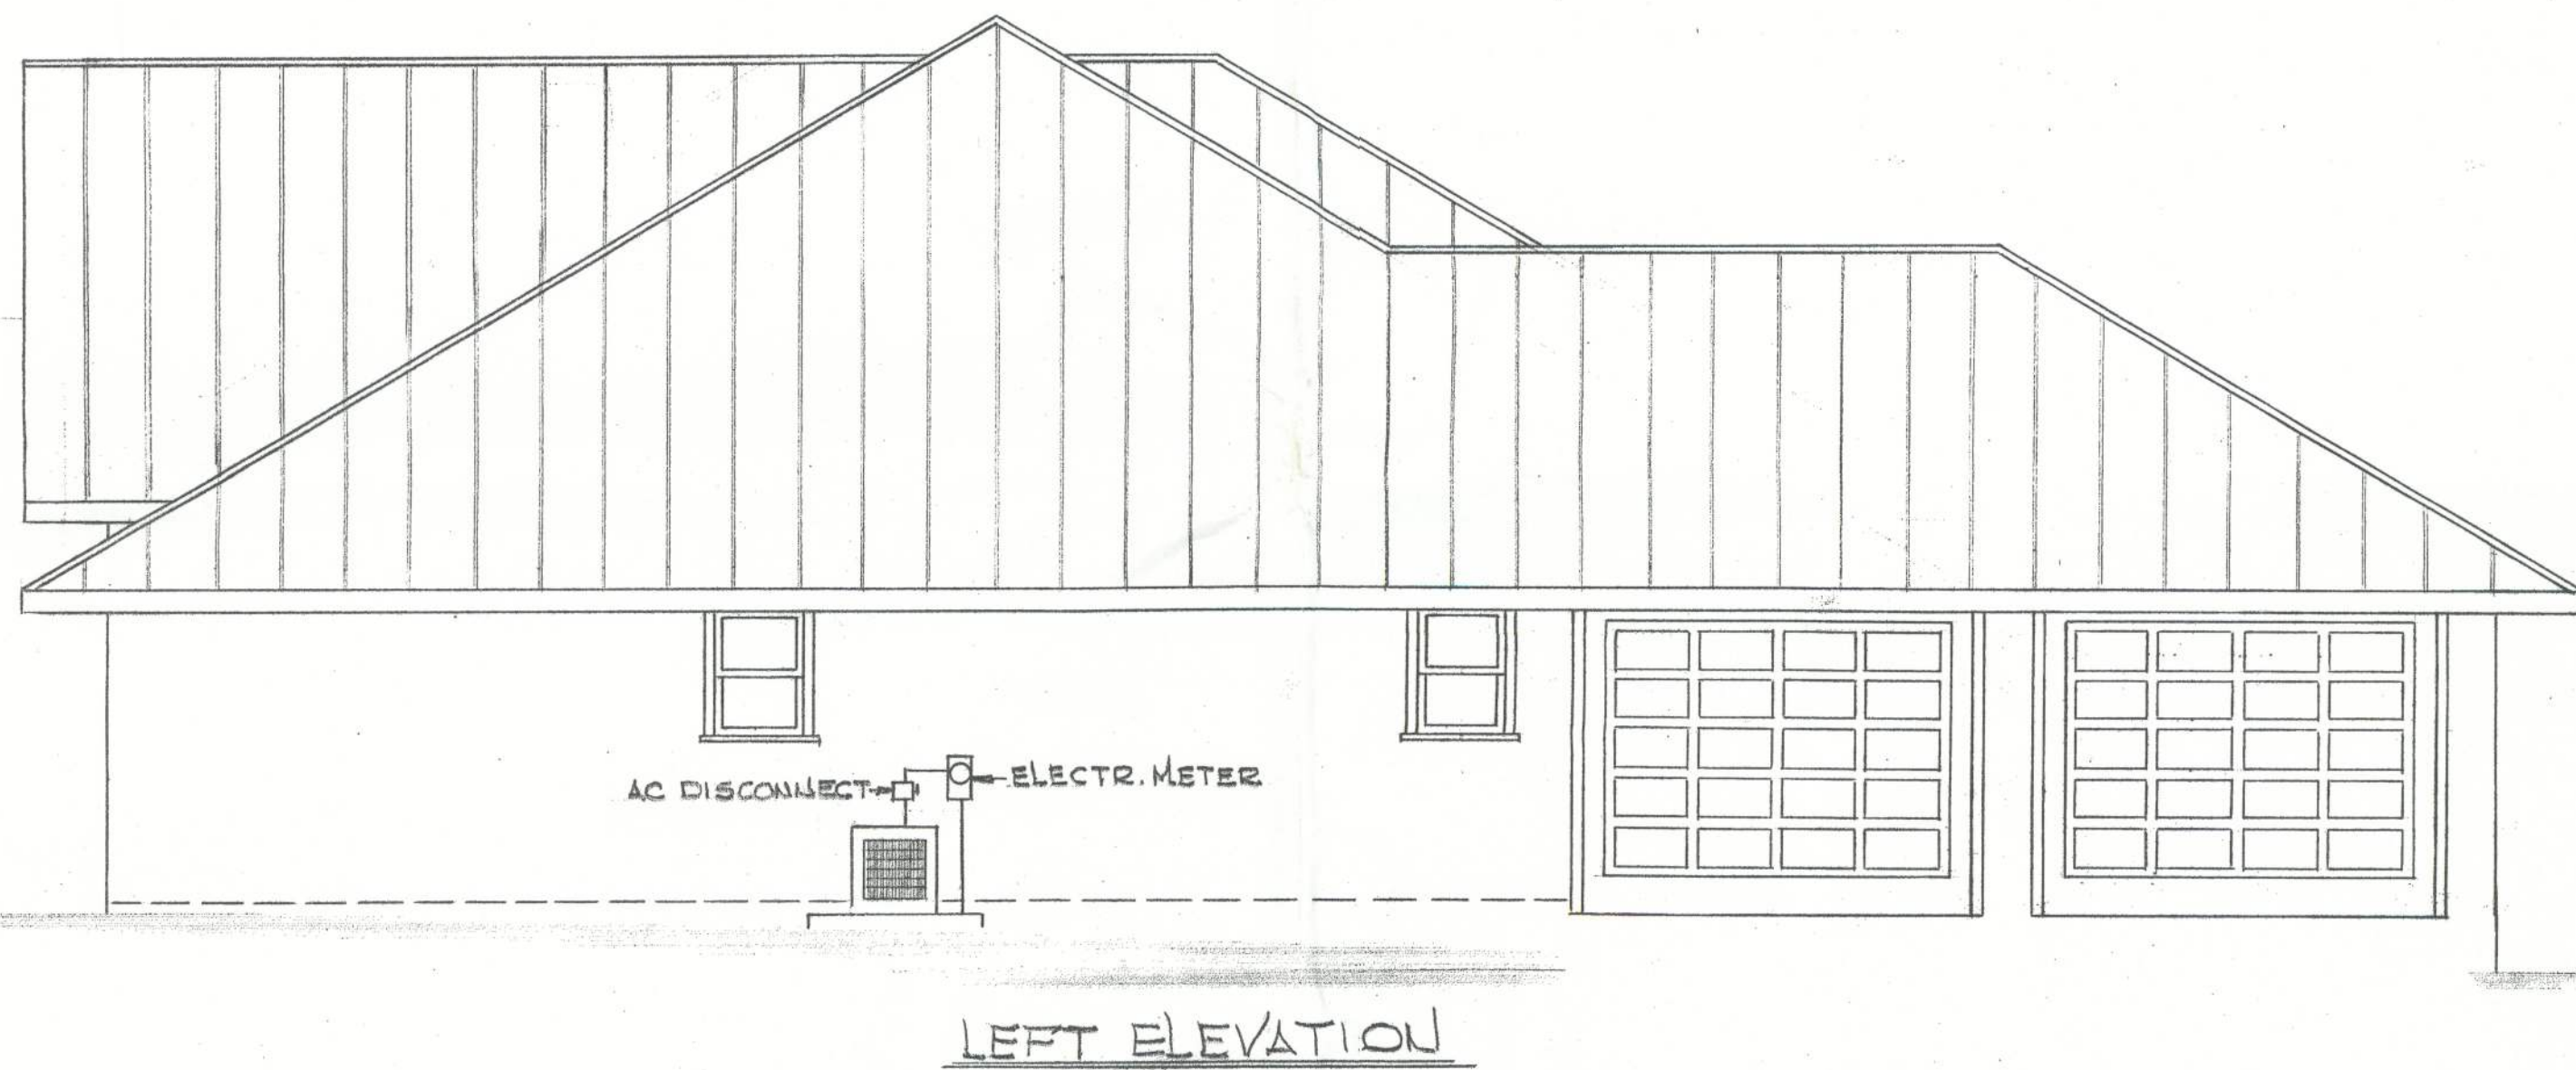


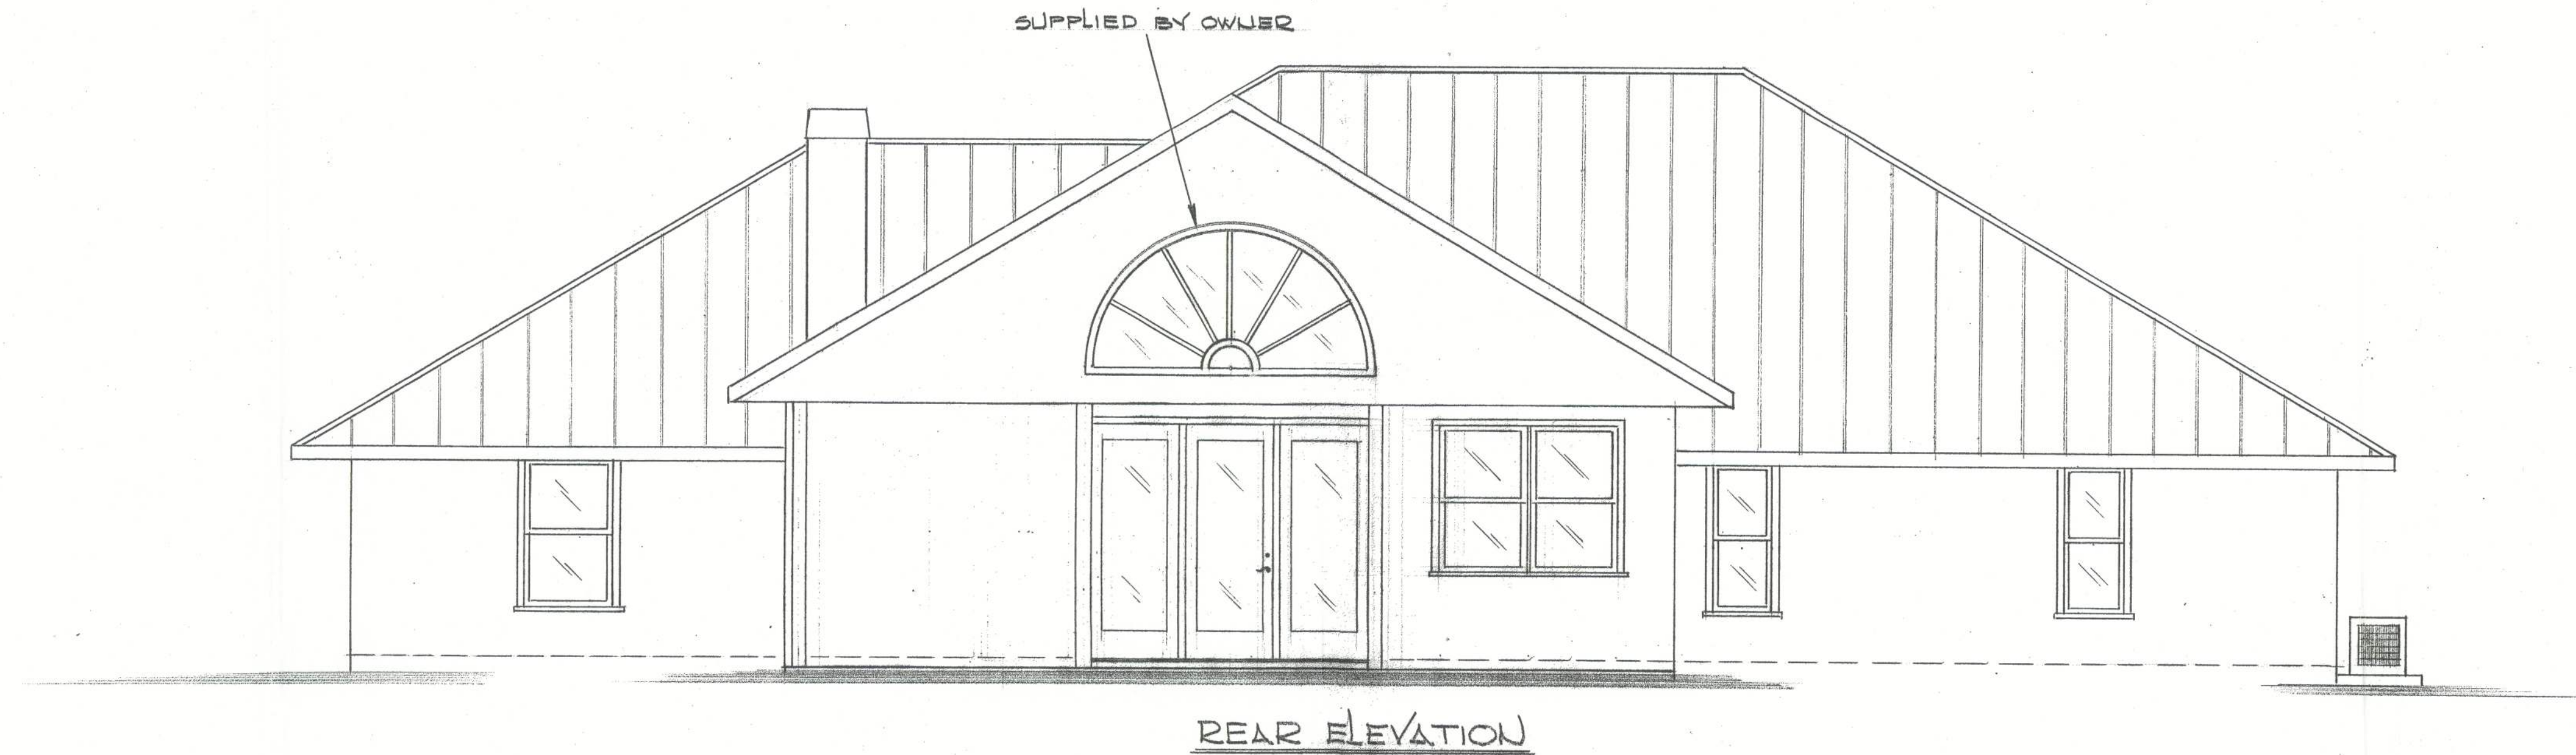

DESIGN PARAMETERS:

BASIC WIND SPEED:		EXPOSURE CATEGORY:	
☐ 130 MPH (3 SECOND GUST) = 110 MPH (FASTEST MILE)		☐ A ☐ C	
☒ 120 MPH (3 SECOND GUST) = 100 MPH (FASTEST MILE)		☒ B ☐ D	
IMPORTANCE FACTOR:		WINDBORNE DEBRIS REGION:	
☐ 0.77 (BUILDING CATEGORY I)		☐ NO	
☒ 1.00 (BUILDING CATEGORY II)		☐ YES	
☐ 1.15 (BUILDING CATEGORY III)		☐ IMPACT RESISTANT GLAZING	
☐ 1.15 (BUILDING CATEGORY IV)		☐ IMPACT RESISTANT COVERING	
BUILDING OCCUPANCY CLASSIFICATION:		☐ COMBINATION OF IMPACT RESISTANT GLAZING AND COVERING	
☐ GROUP A - ASSEMBLY		INTERNAL PRESSURE COEFFICIENTS:	
☐ GROUP B - BUSINESS		☐ 0.00 (OPEN)	
☐ GROUP C - DAY CARE		☒ +0.18, -0.18 (ENCLOSED)	
☐ GROUP D - EDUCATIONAL		☐ +0.55, -0.55 (PARTIALLY ENCLOSED)	
☐ GROUP E - FACTORY			
☐ GROUP F - STORAGE			
BUILDING CONSTRUCTION TYPE:			
☐ TYPE I			
☐ TYPE II			
☐ TYPE III			
☐ TYPE IV			
☐ TYPE V			
☐ TYPE VI			

I hereby certify that the building depicted in this set of drawings numbered VH106 4 through VH4 OF 4 will withstand wind pressures of up to 120 MPH as defined in the Florida Building Code, 2001 Edition, Section 1606, provided that it is built in strict accordance with these drawings.

H.L. Bennett, Florida P.E. No. 32534

7/26/05
Date



H. L. BENNETT

241 YEOMANS AVENUE - P.O. DRAWER 2137
LABELLE, FLORIDA 33975 PH. (863) 675-8882
FAX (863) 675-1327

DRAWING VH1 OF 4 THROUGH VH4 OF 4 PREPARED BY:
HAN MOUTHAN
15880 FREEBAND CT SW. Han Mouthan, 07-05-05
LABELLE, FL. 33935

MR. AND MRS. VEP HUDSON

SCALE: 1/4" = 1'-0"
DATE: 06-22-05

CUSTOM SINGLE ONE-STORY HOME

ELEVATIONS

DRAWING NUMBER
VH1 OF 4

OFFICE PLAN