
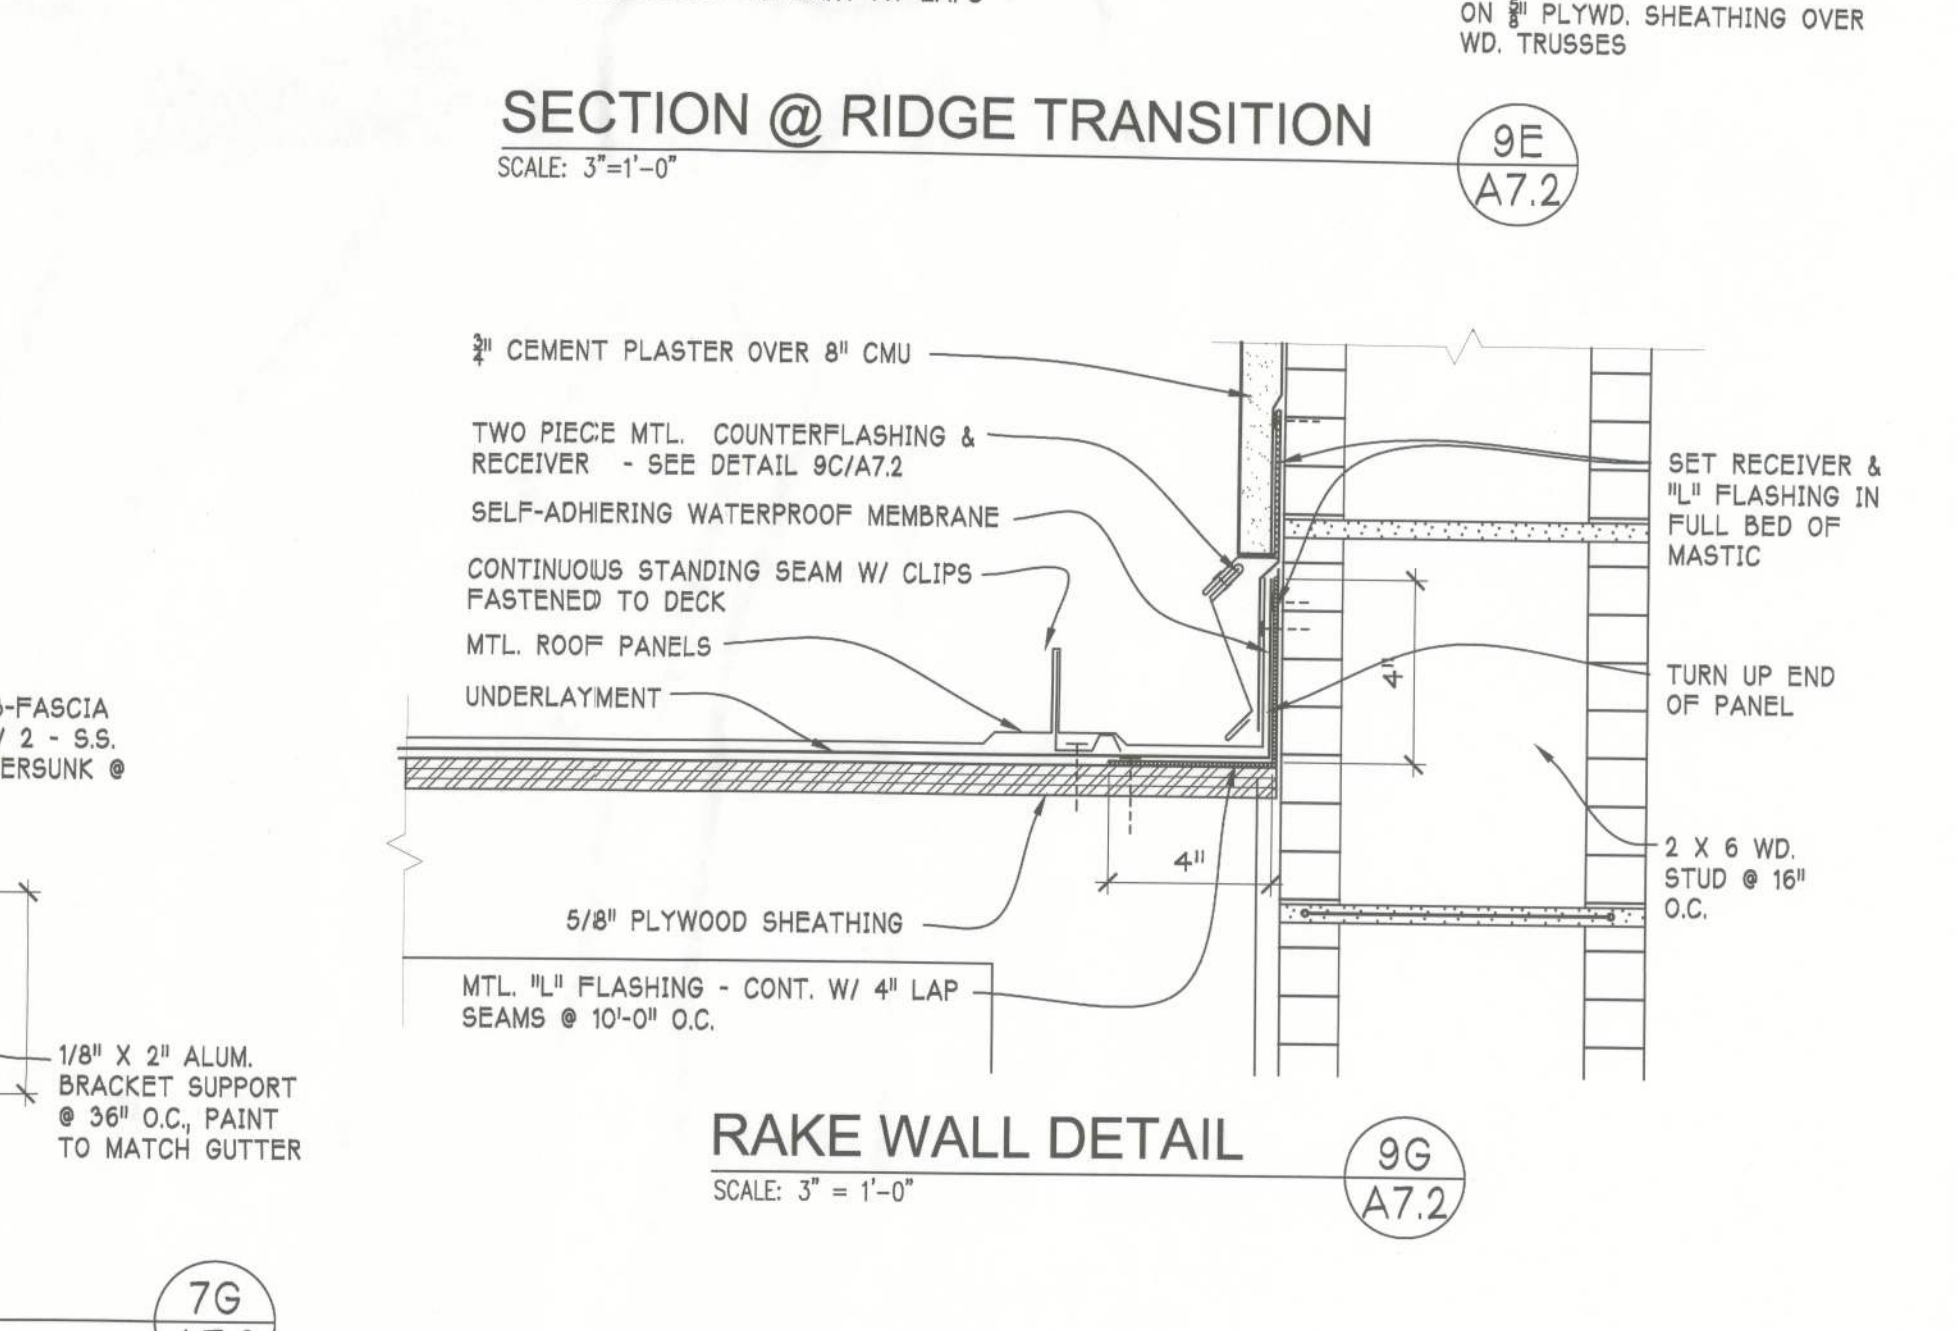
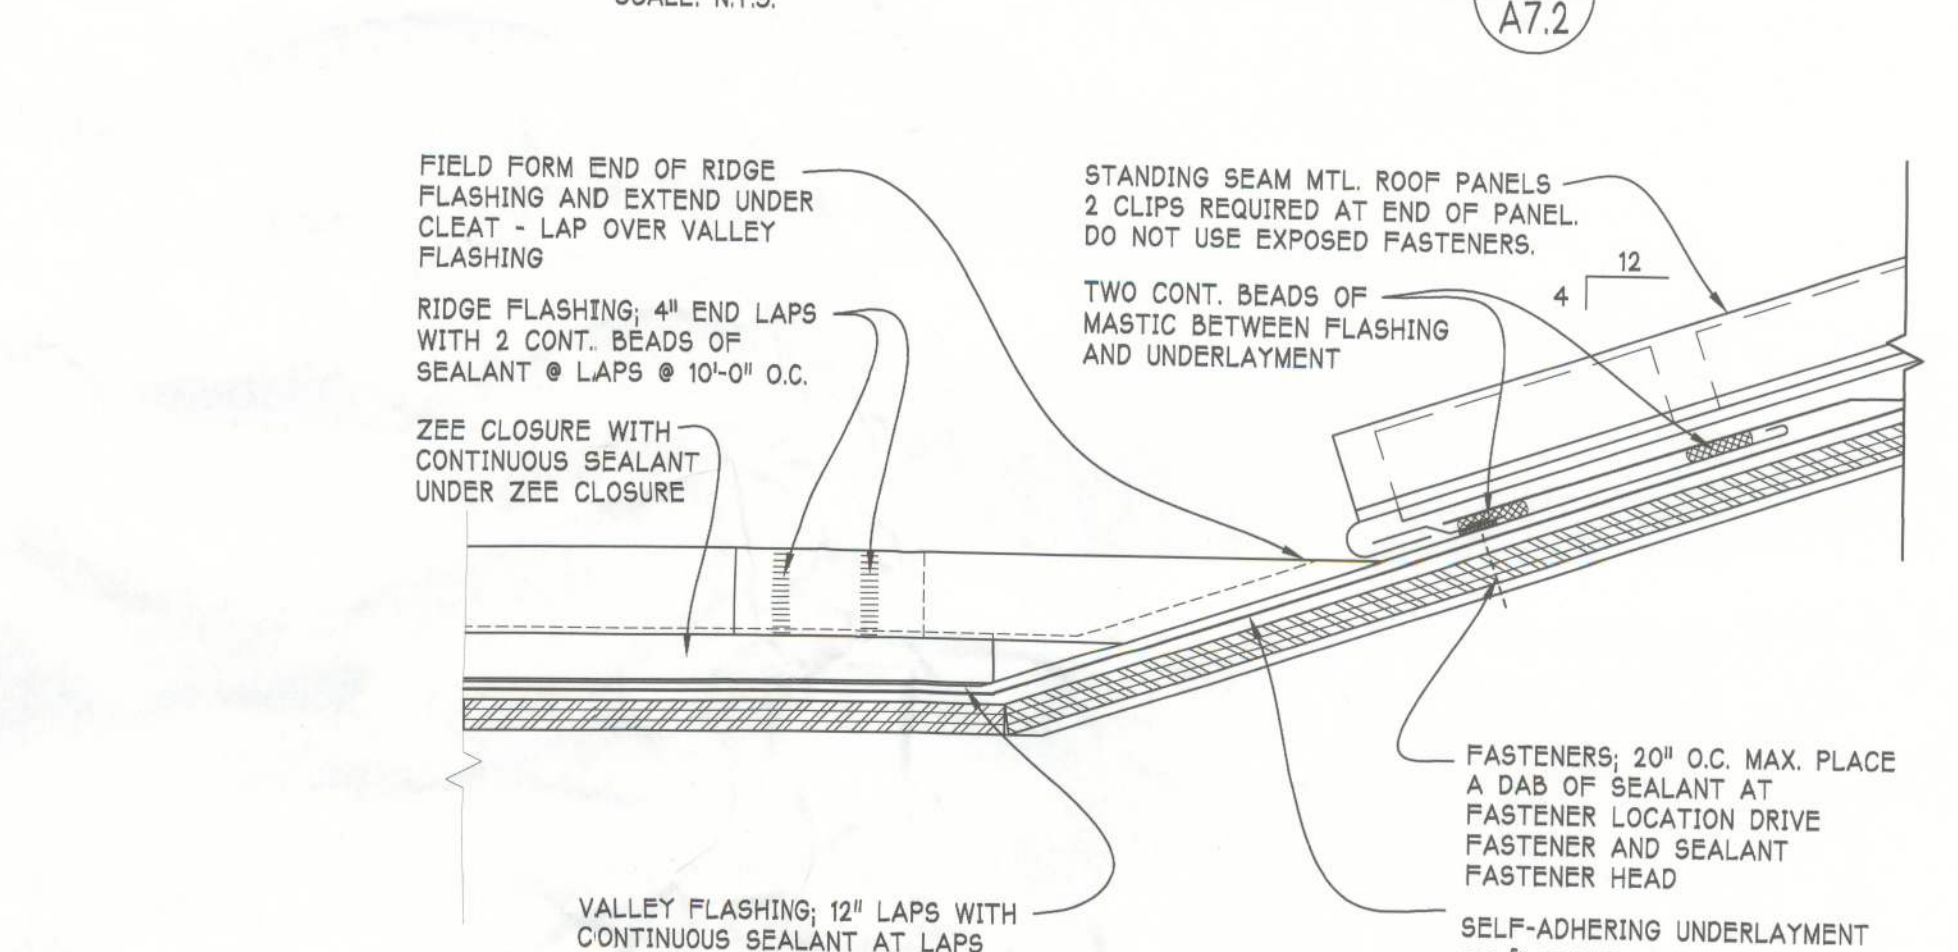
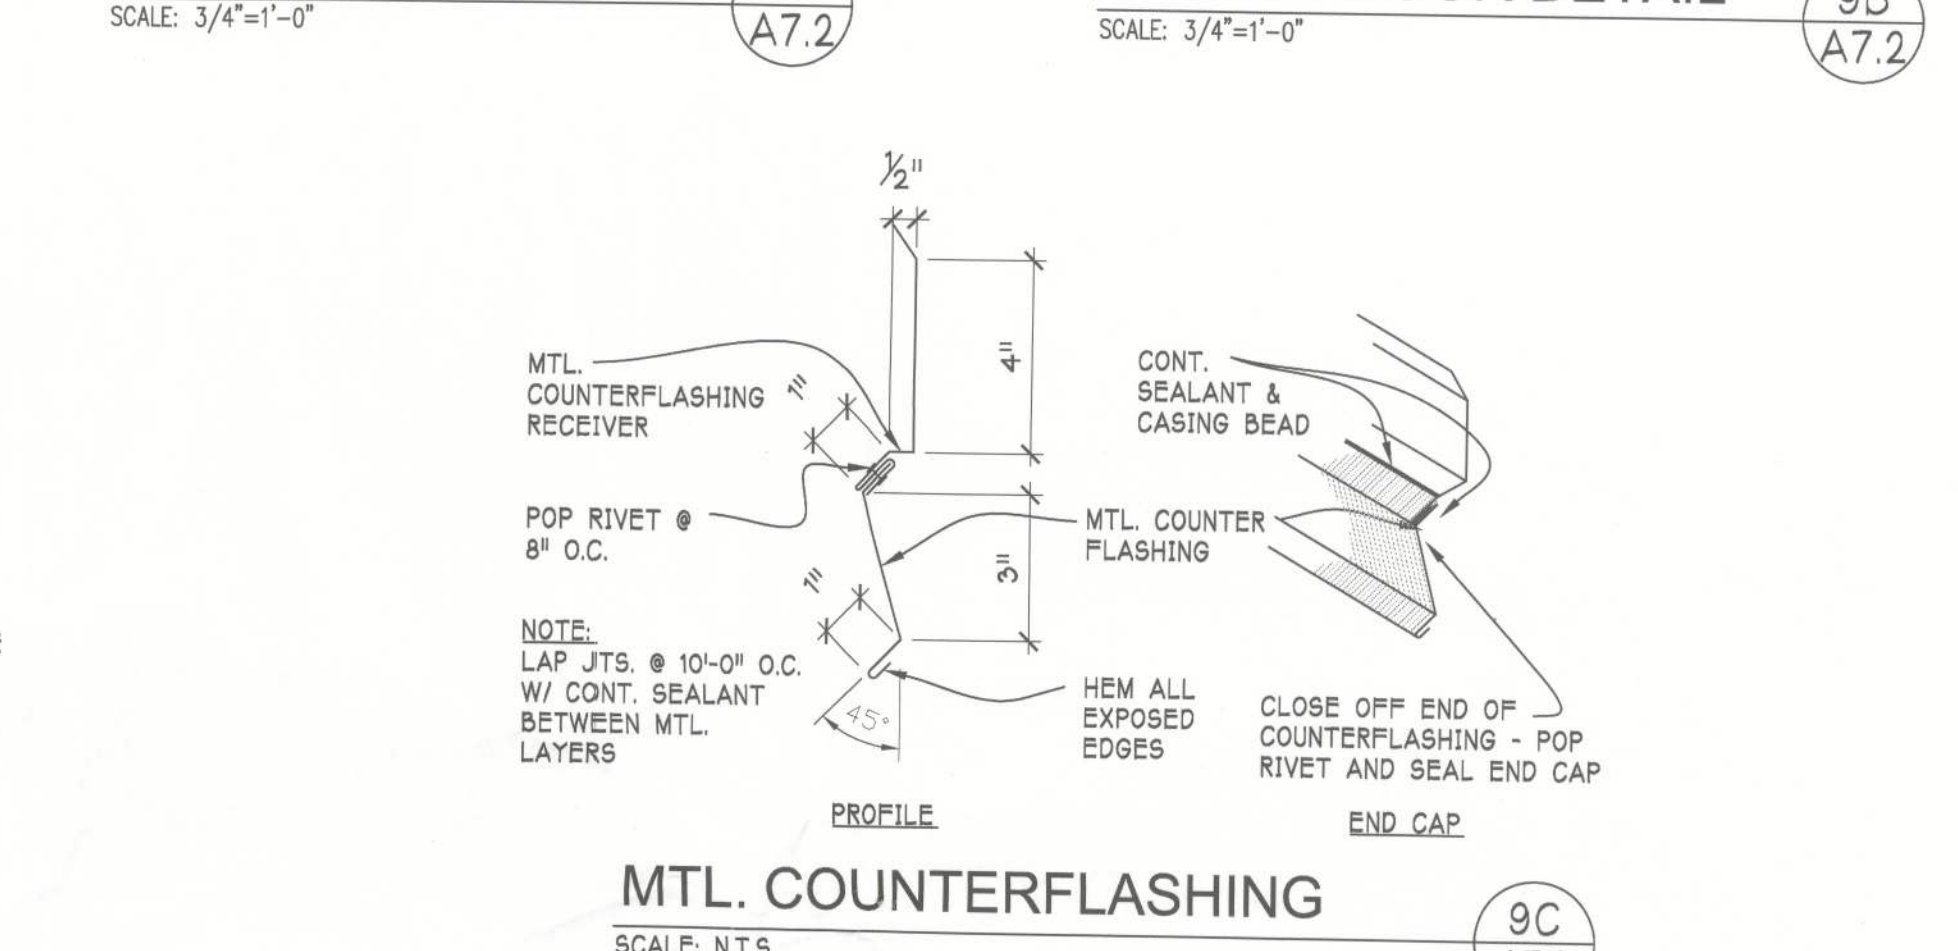
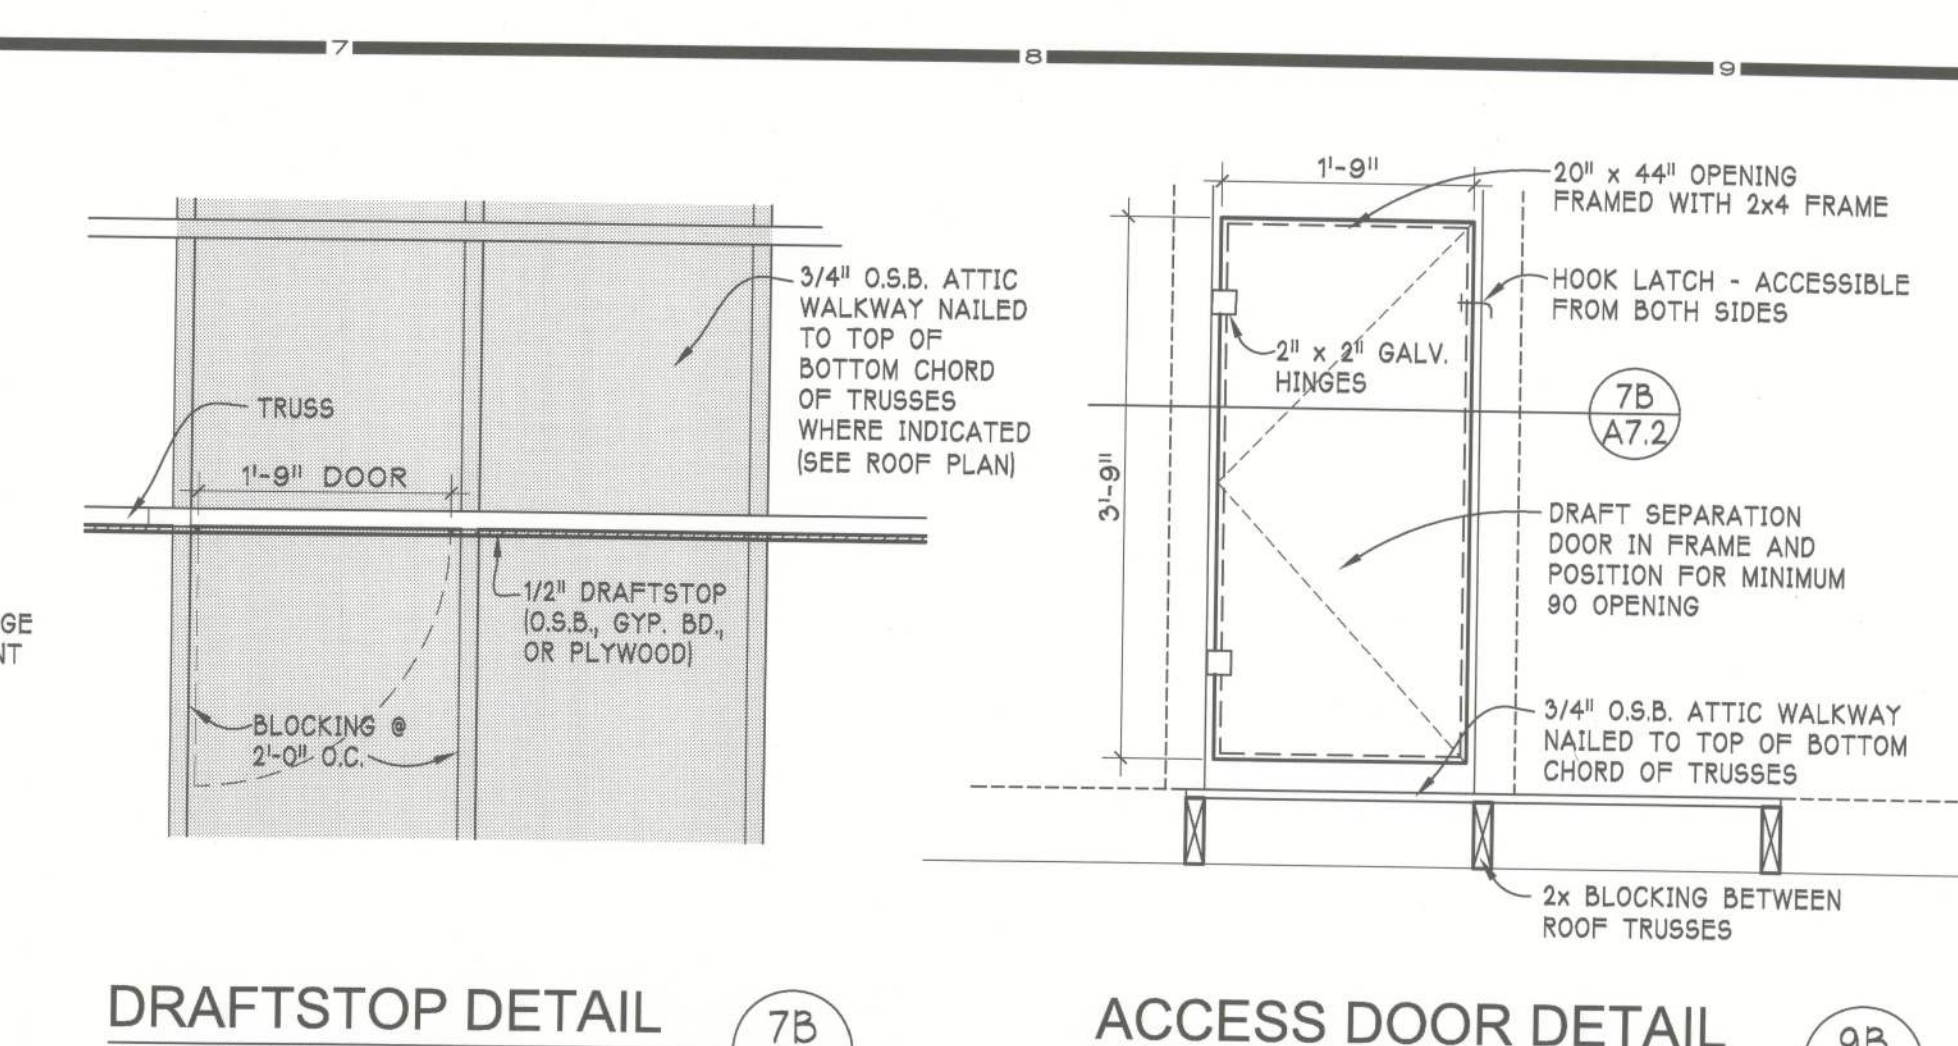
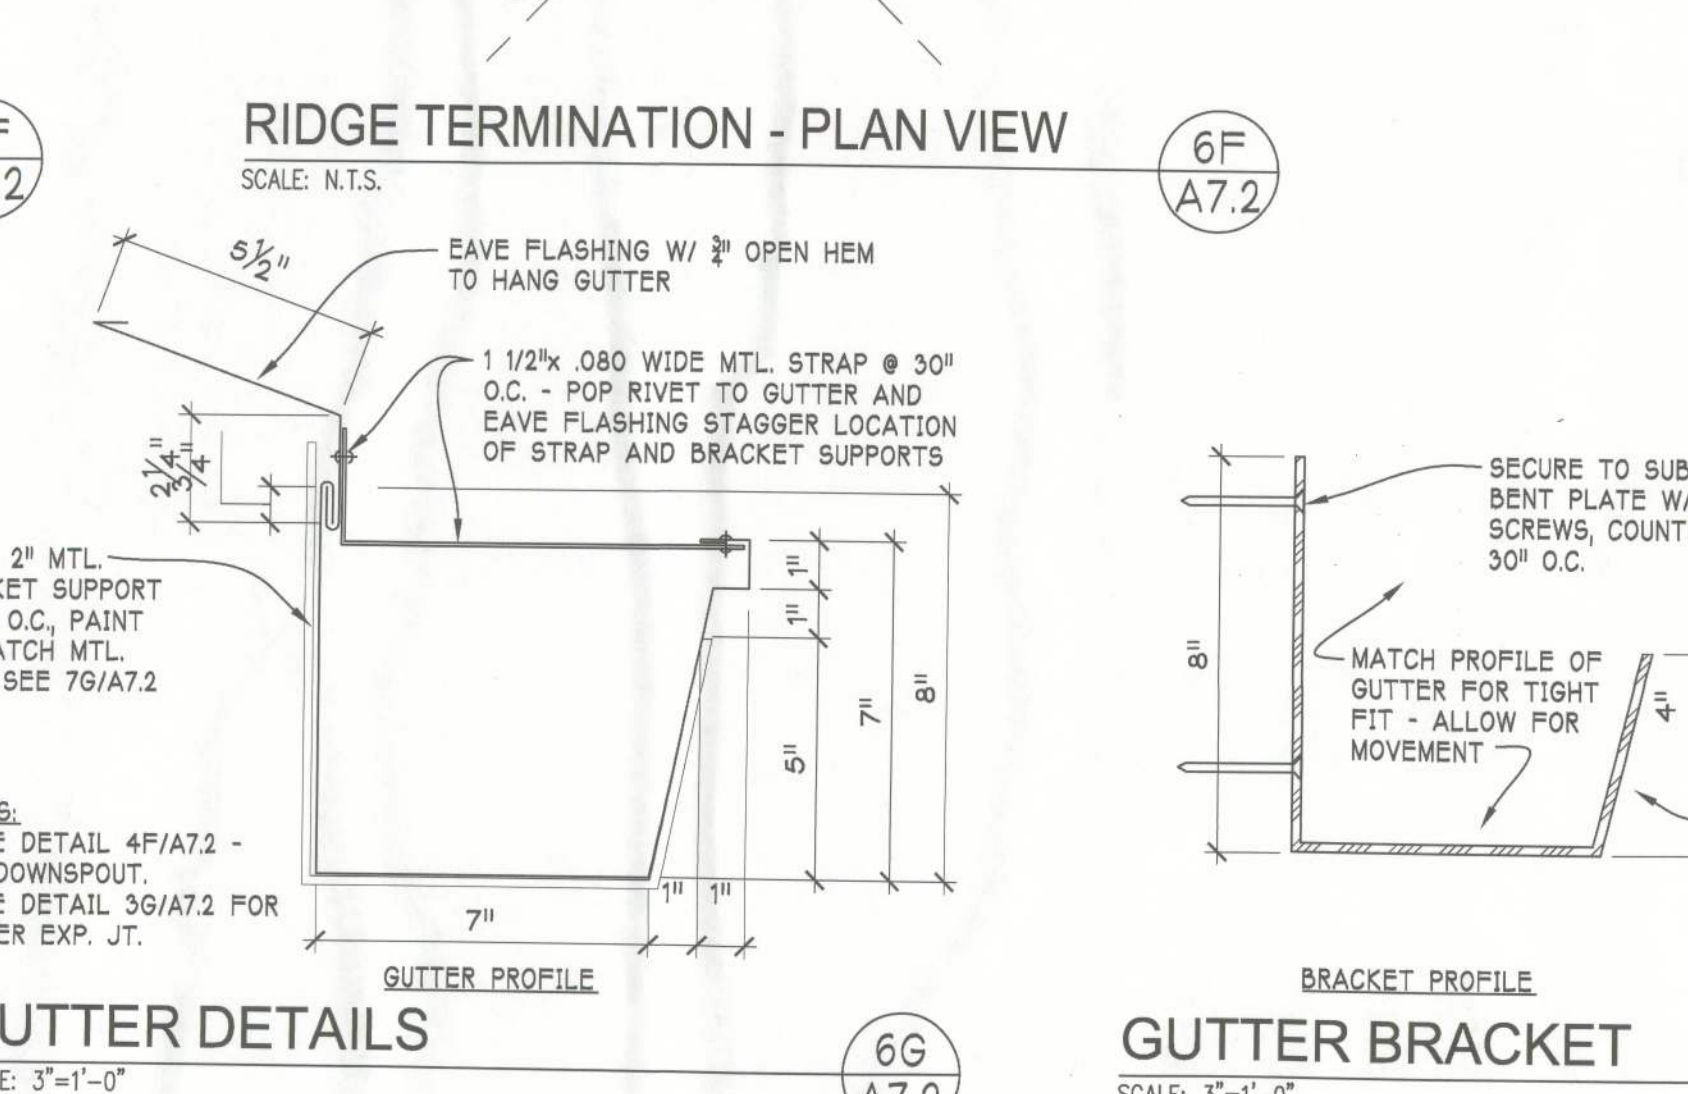
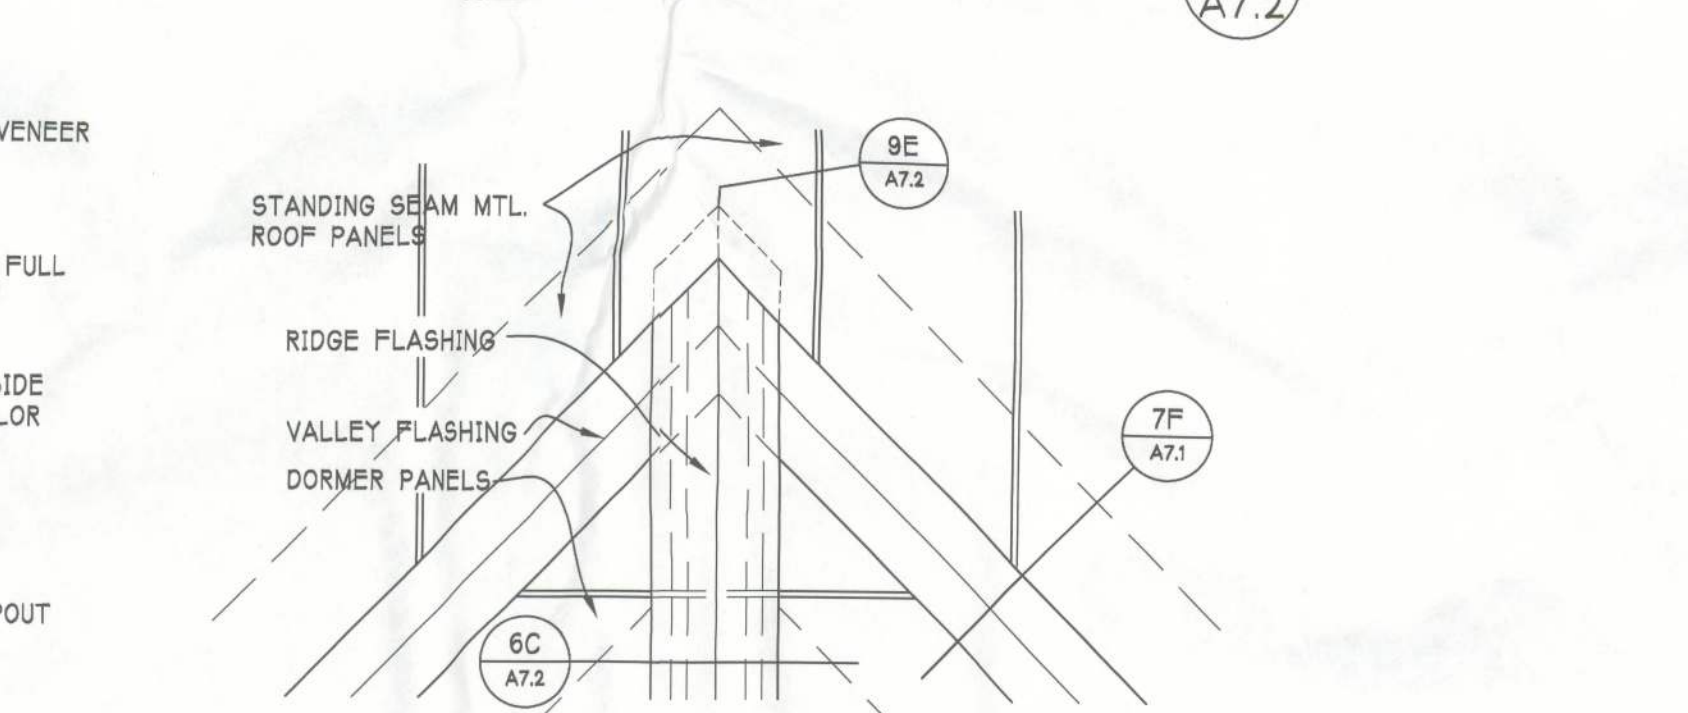
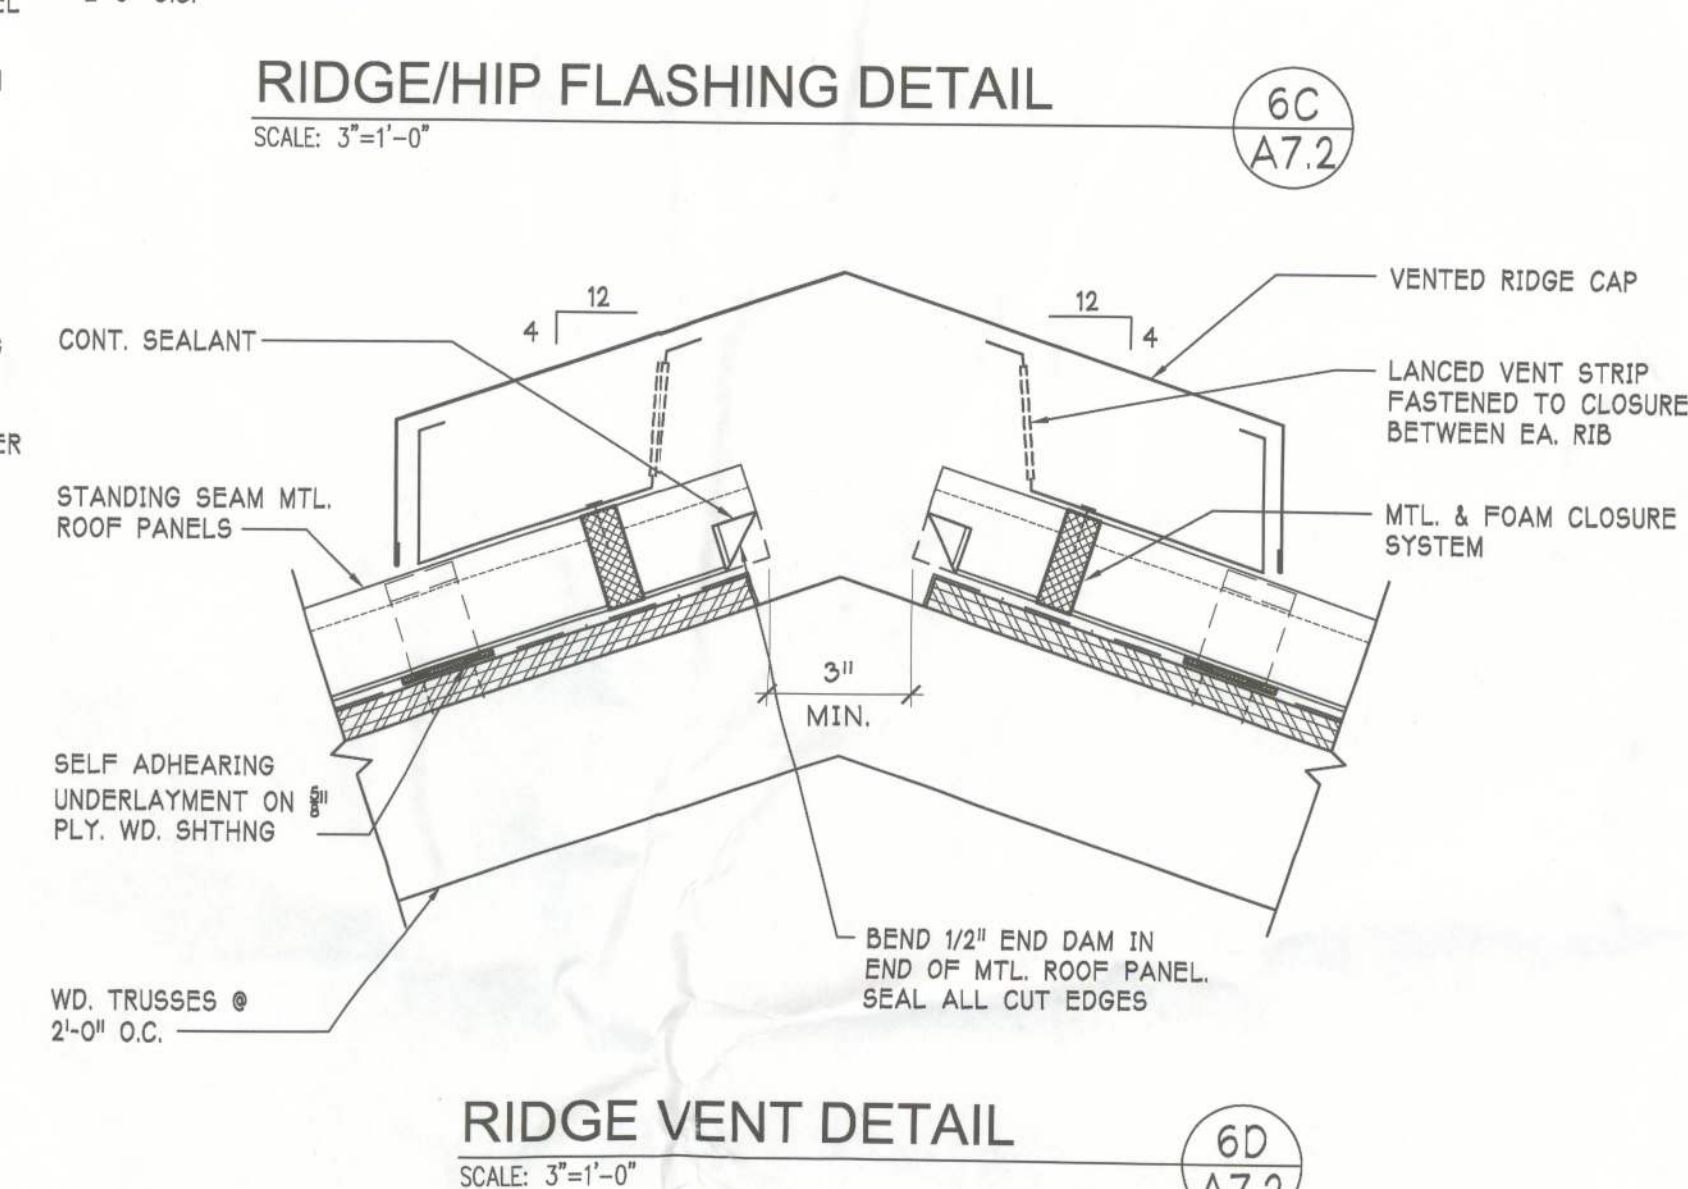
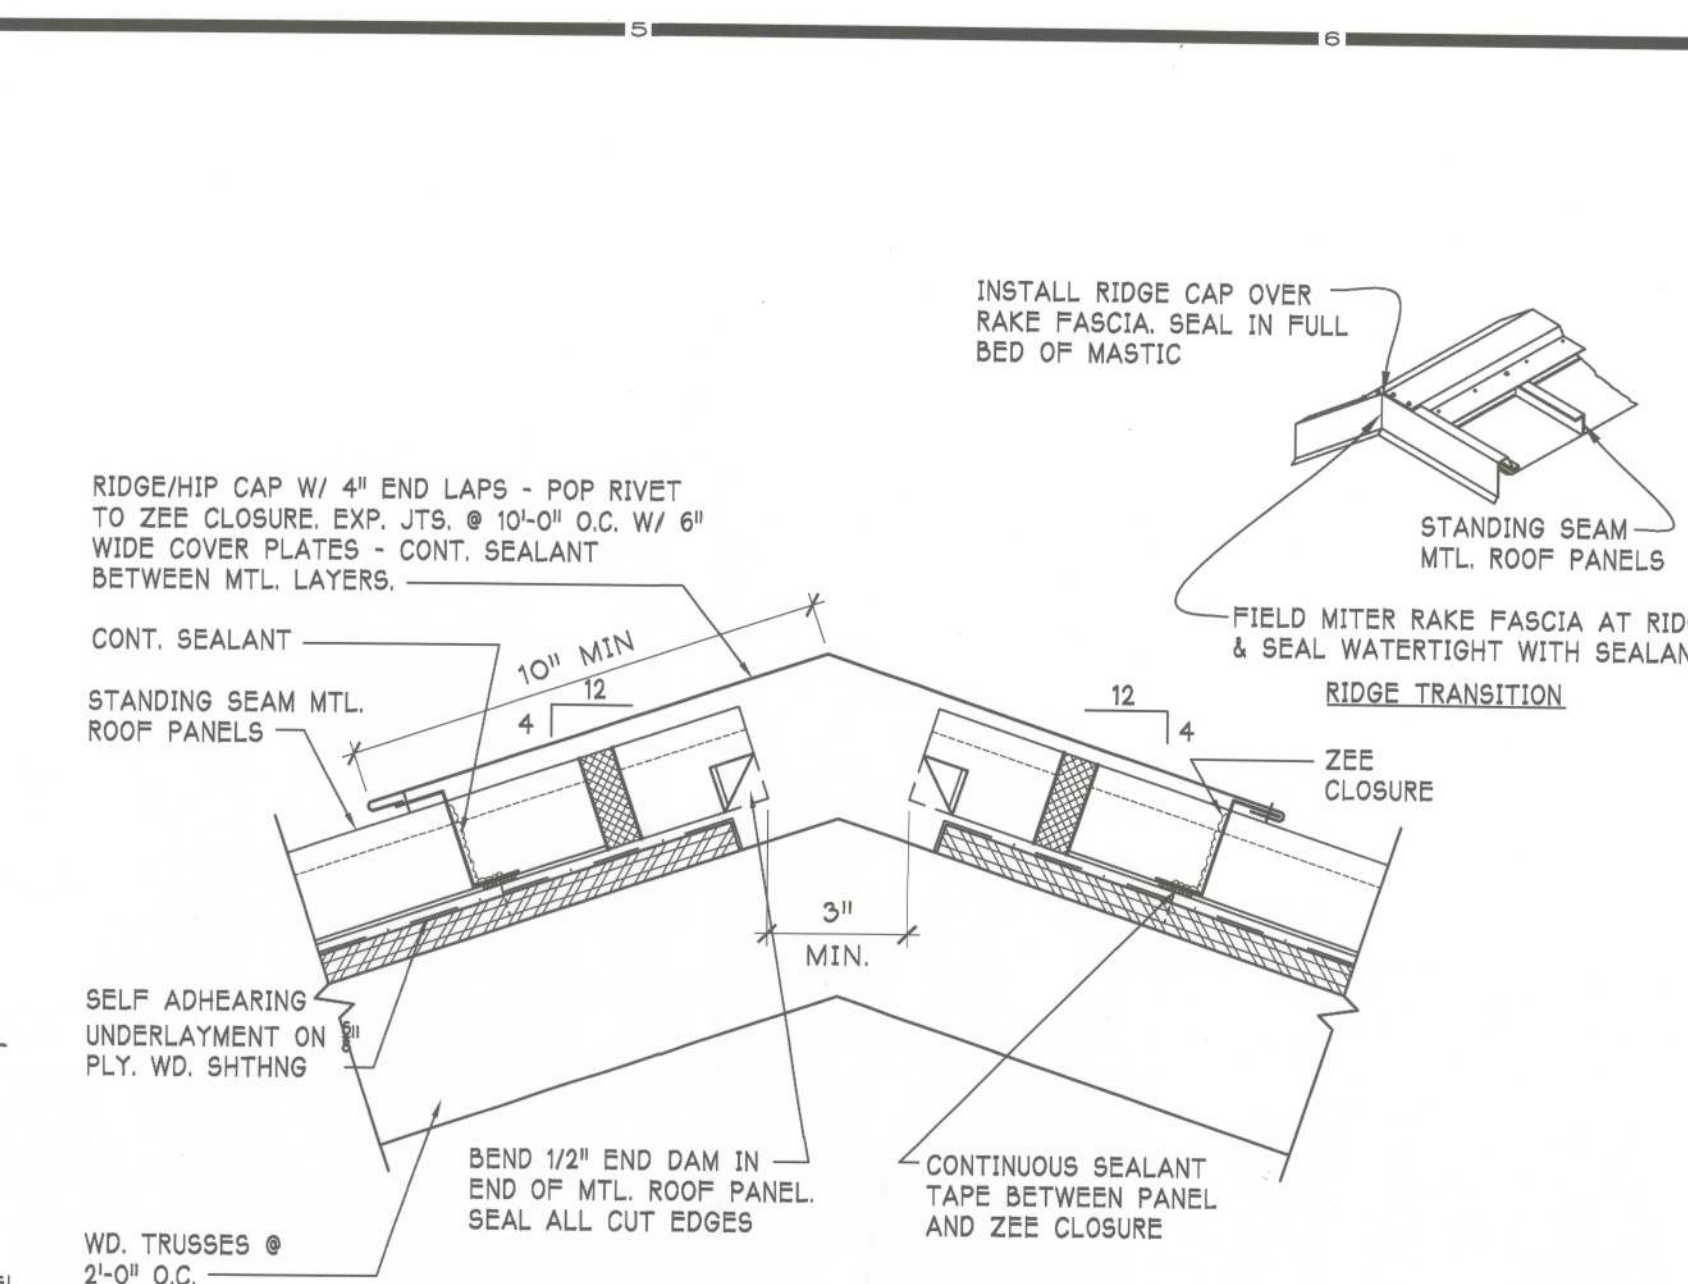
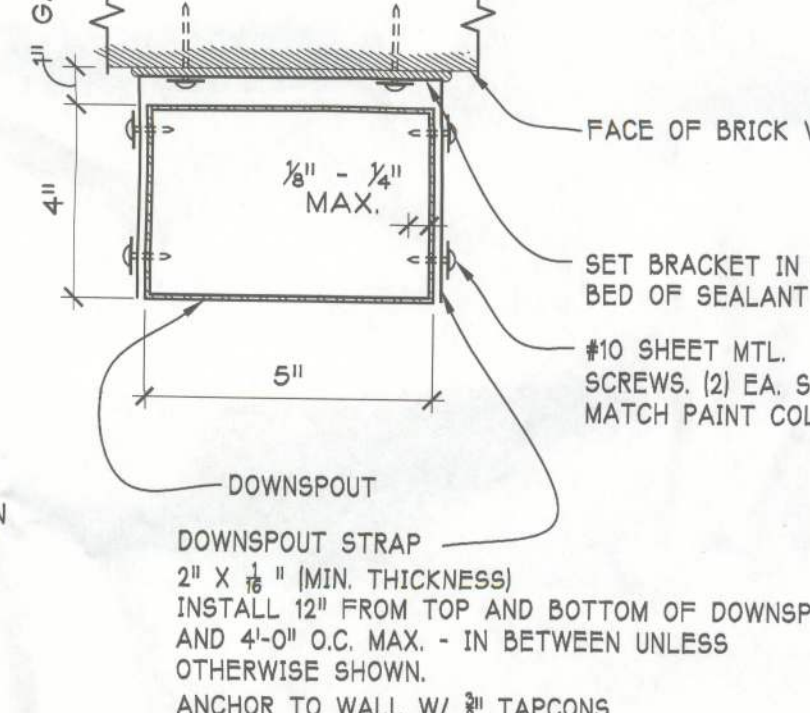
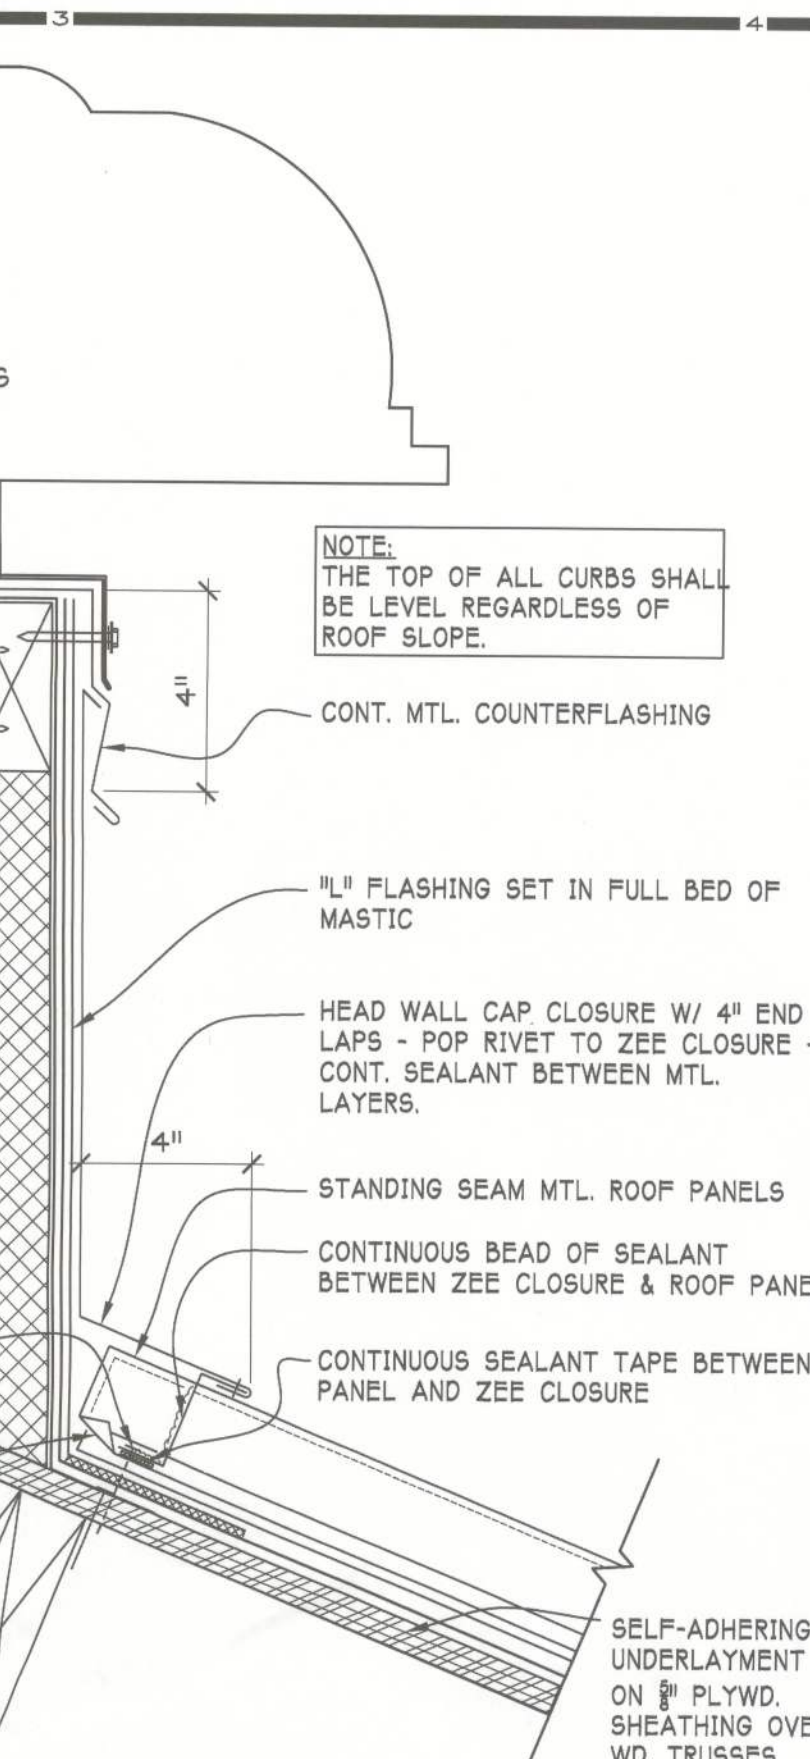
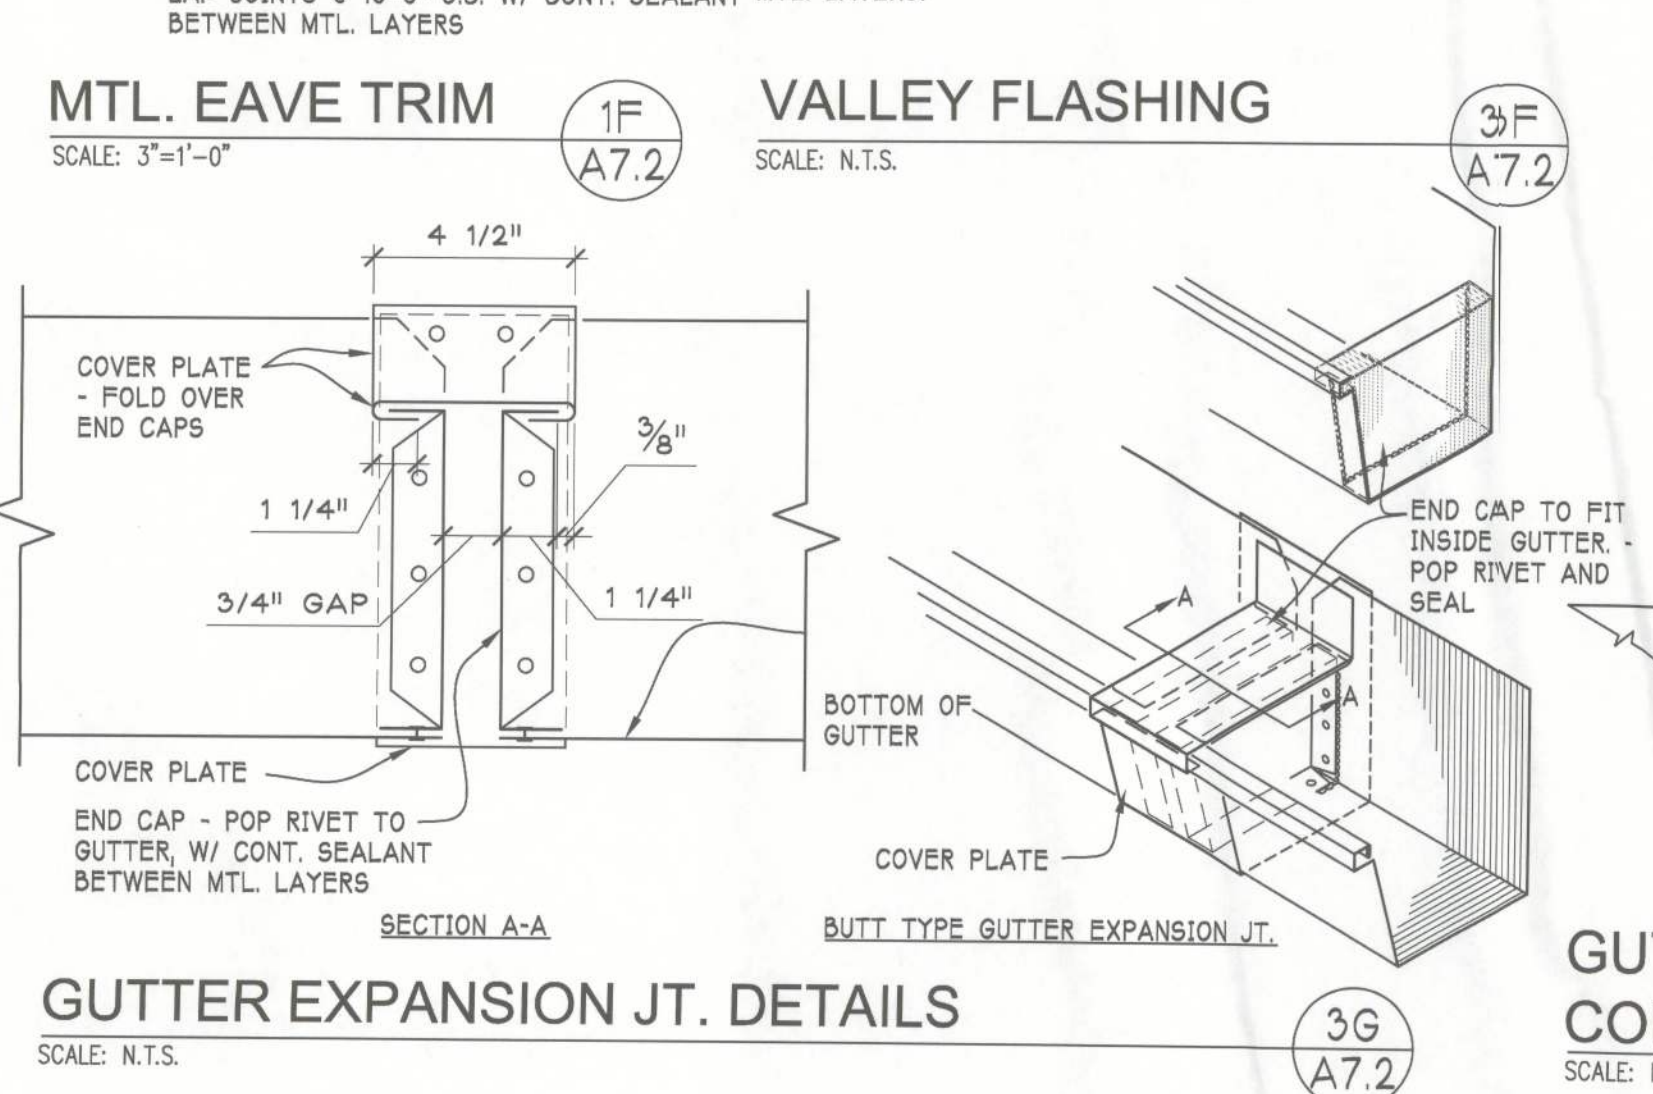
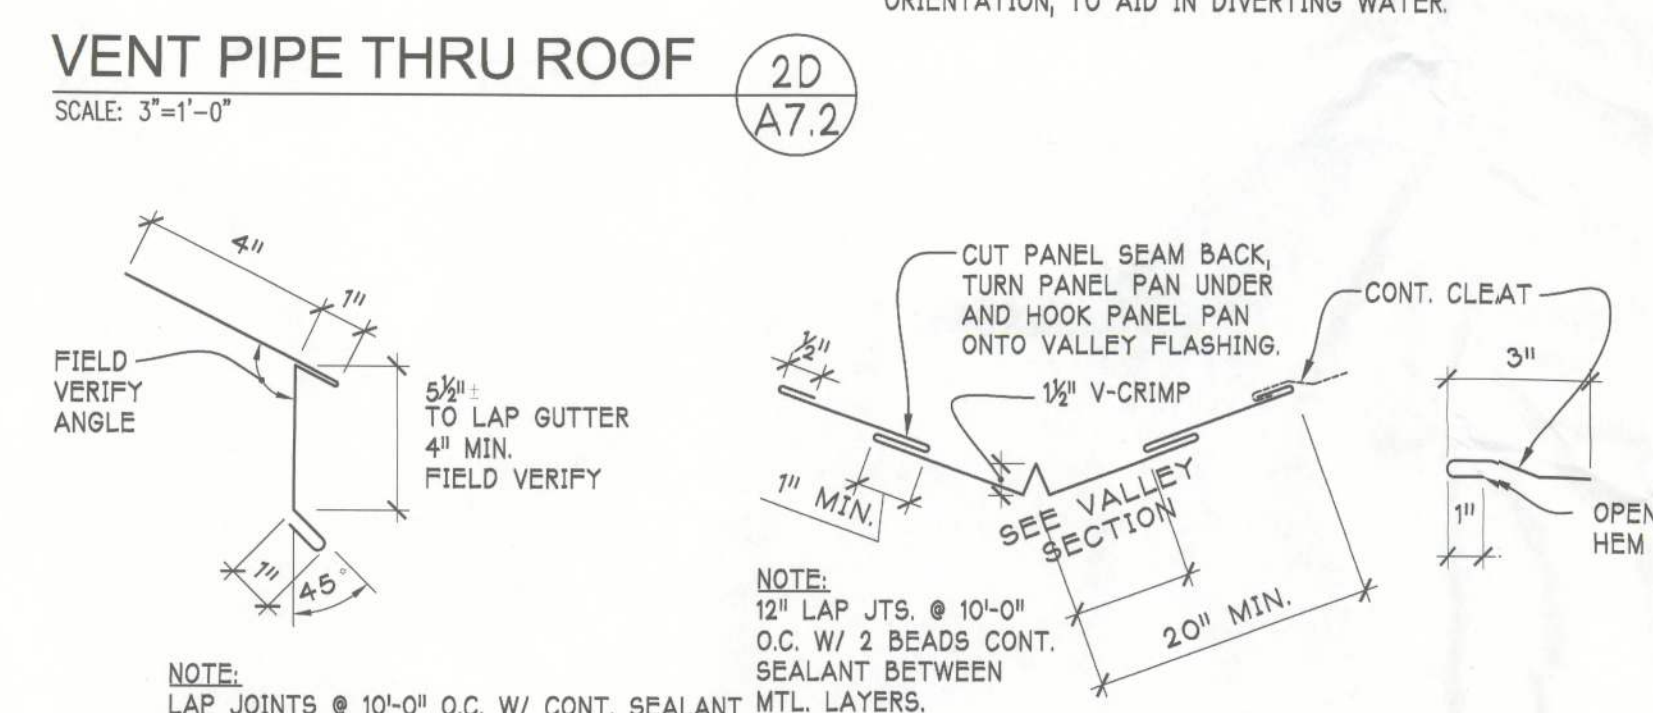
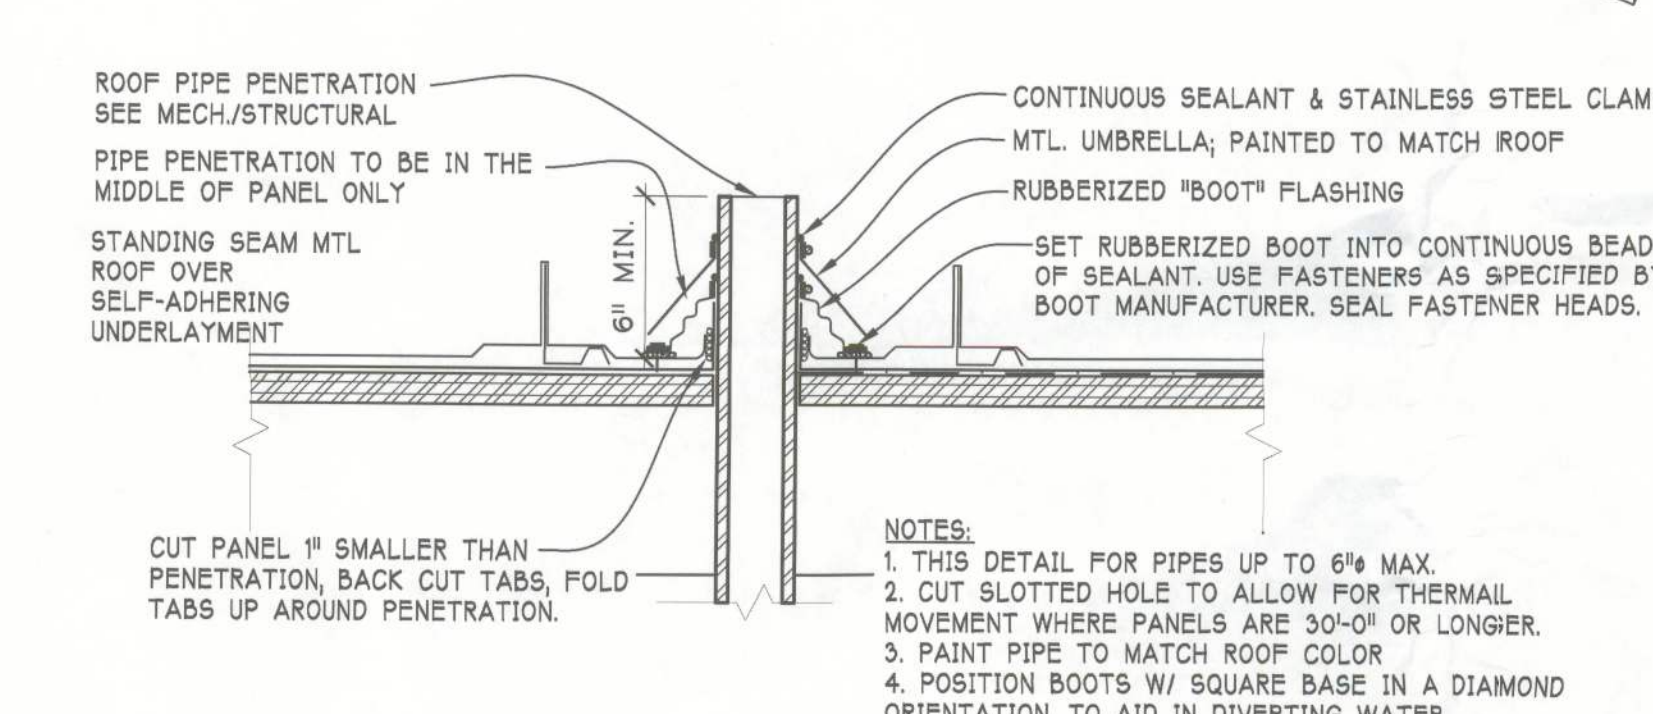


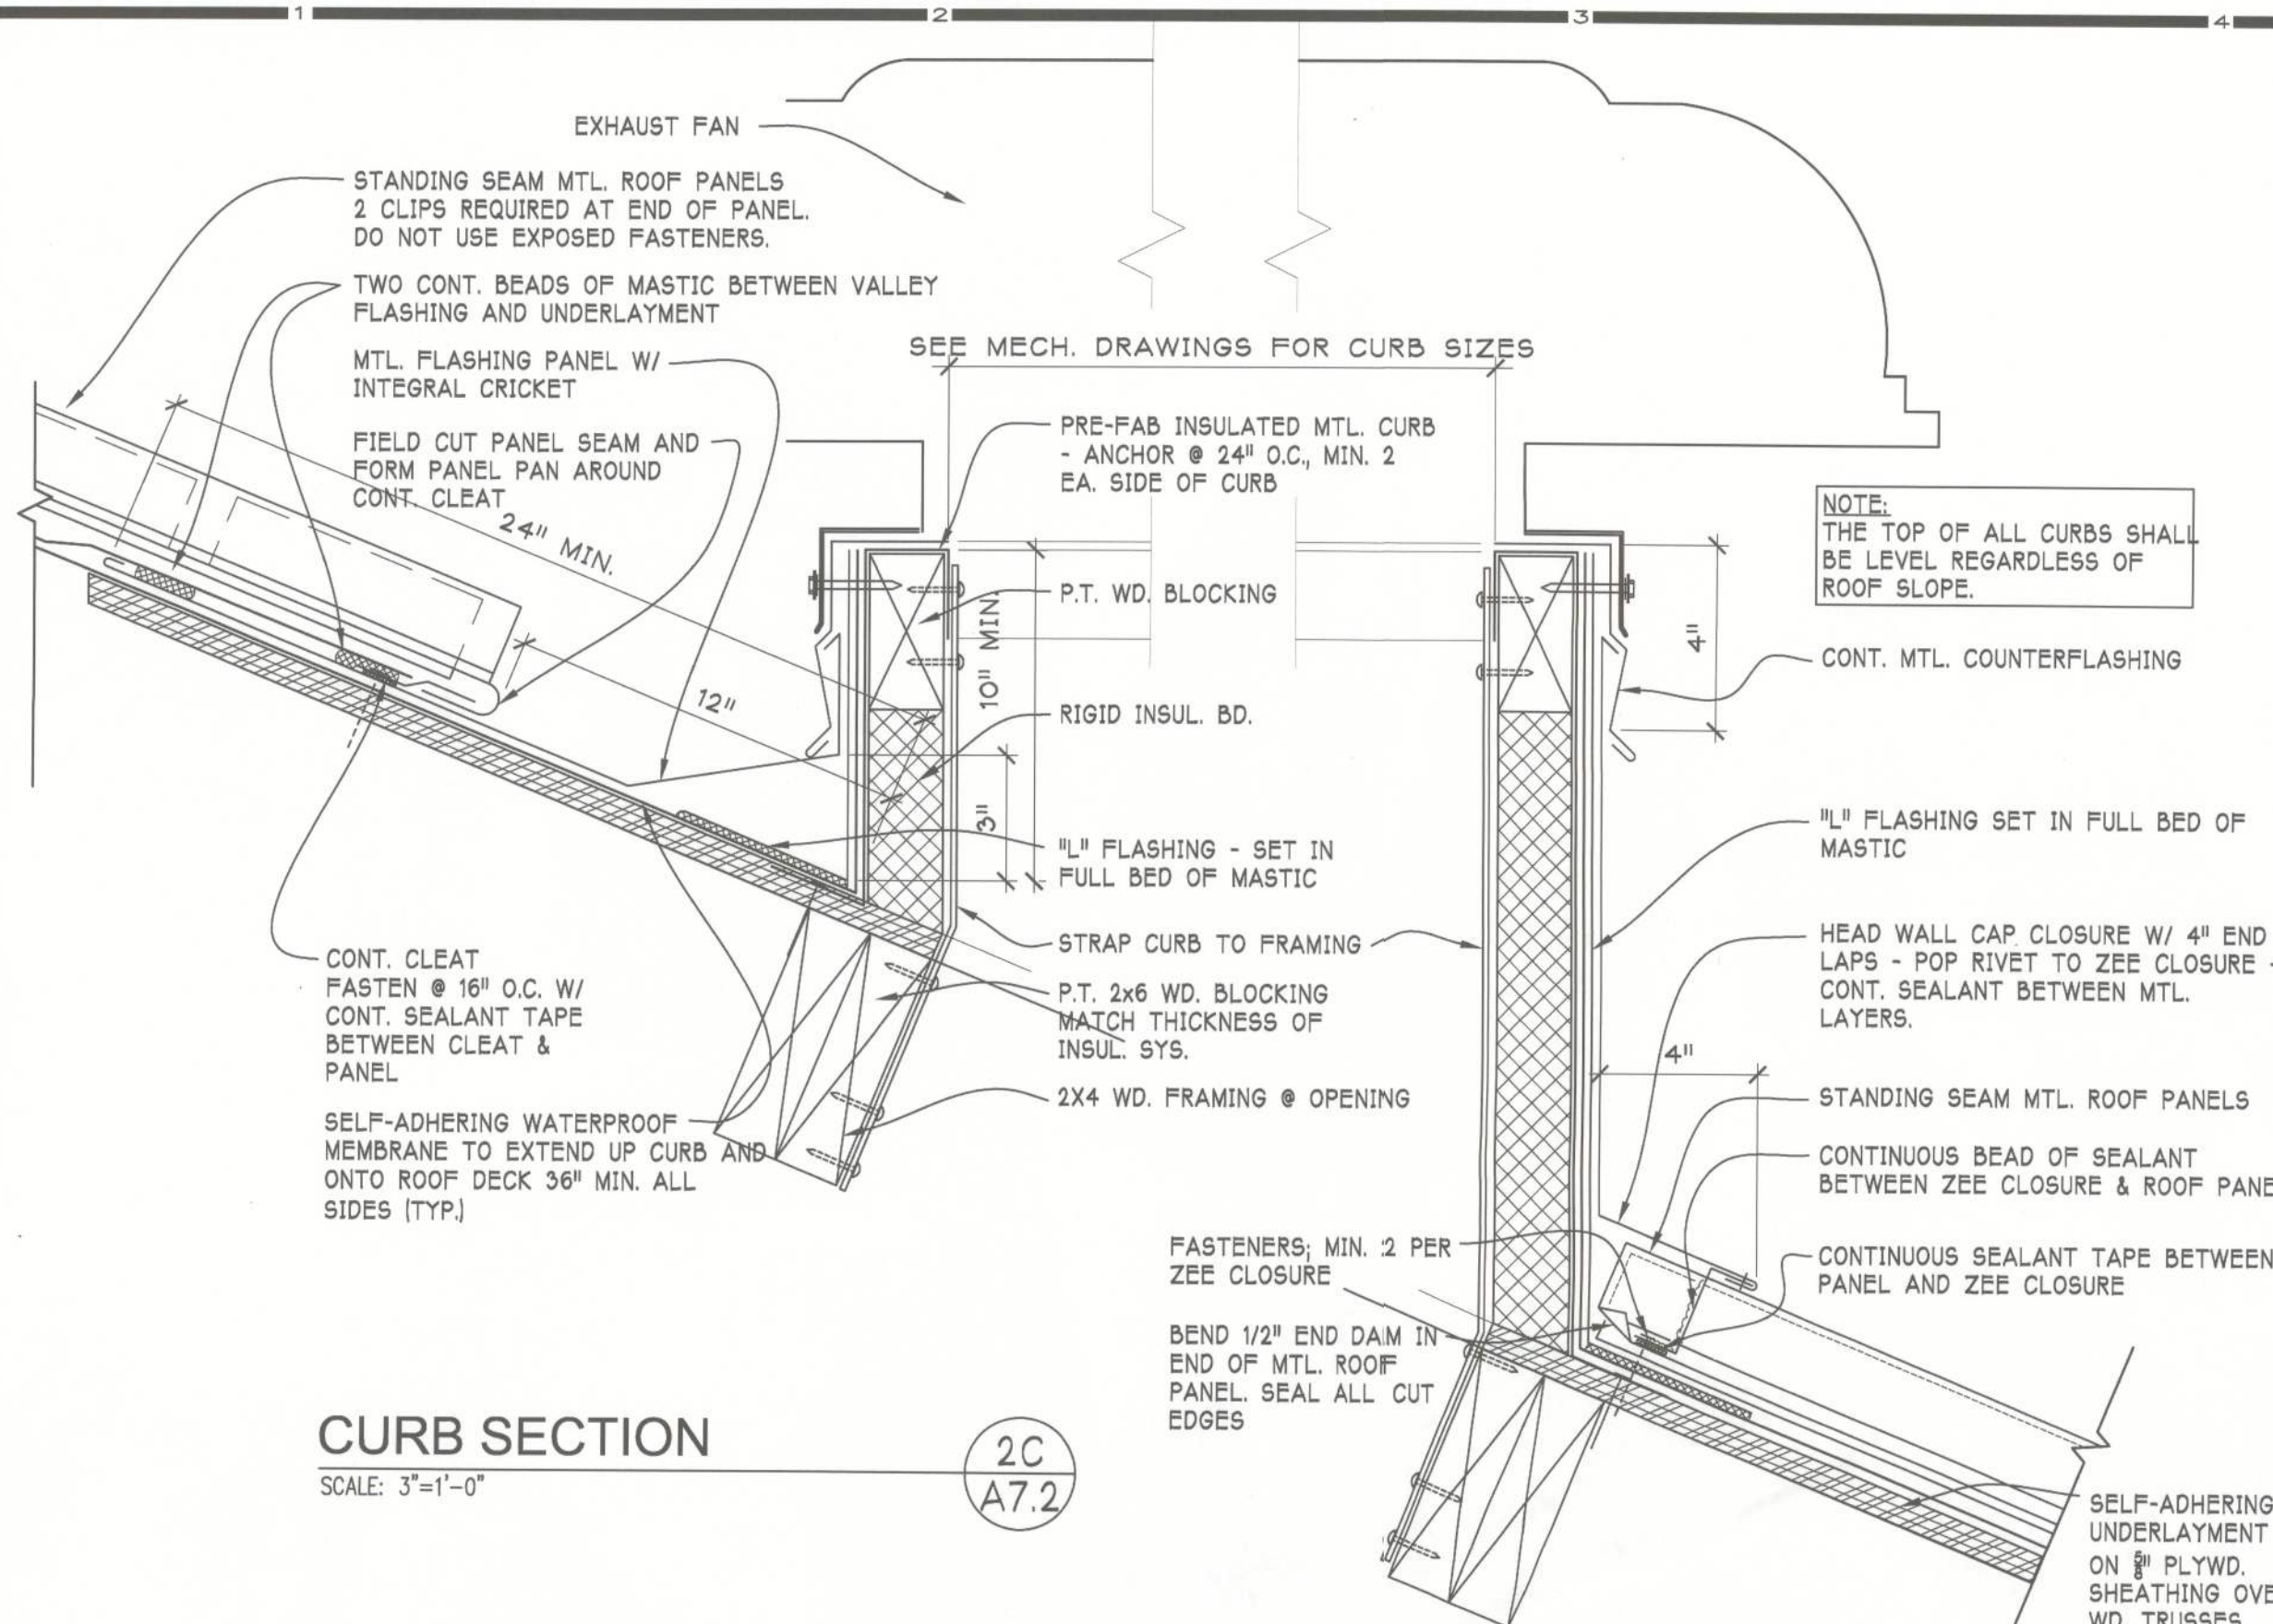

Brame Architects

606 N.E. First Street
Gainesville, Florida 32601
352 / 372-0425
FAX 352 / 372-0427

Clay Electric Cooperative, Inc.
A Touchstone Energy Cooperative

NEW DISTRICT OFFICE
1659 SW State Road 47 Lake City, Florida

WILLIAM W. BRAME
REGISTRATION # AR-30070204
CORP. LIC. NO. AA 000071

ROOF DETAILS

DRAWN	GBV
CHECKED	BB
DATE	02/07/2012
CAD	3702060/CD
REVISIONS	
FILE NO.	3702.060
SHEET	A7.2

Bid Documents