



JONES
157 NW HOLTON CT.
LAKE CITY, FL 32055

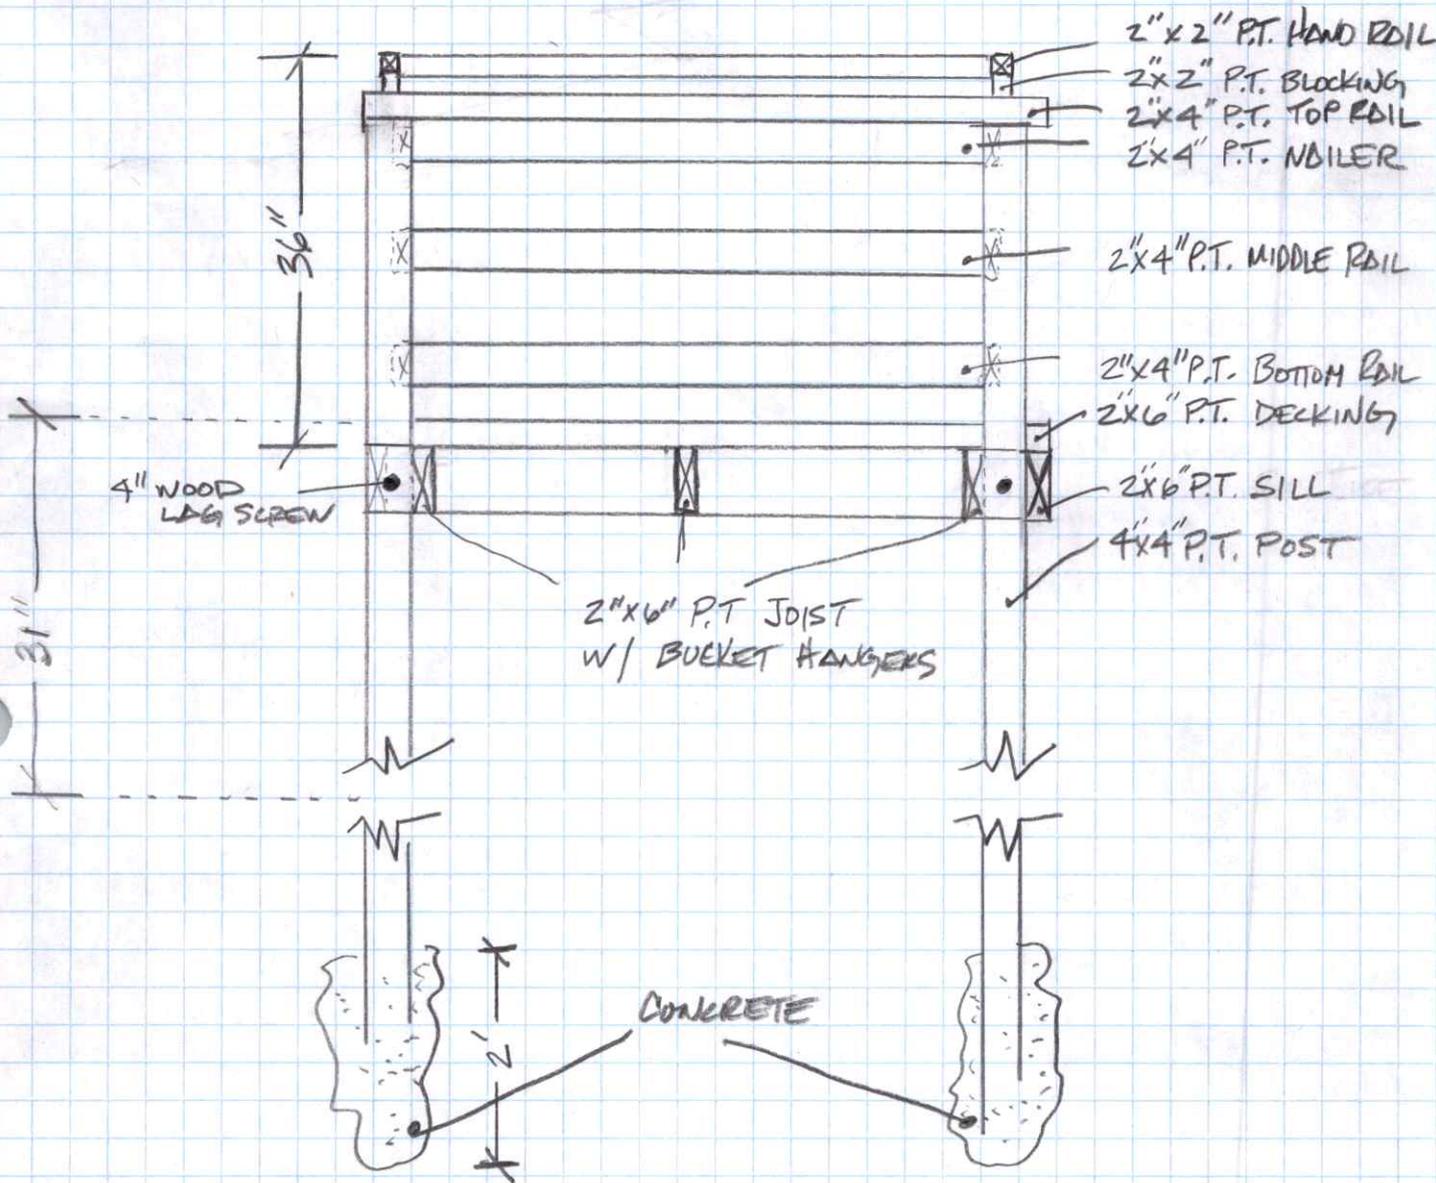

JAMES NICHOLS
CONSTRUCTION MANAGER
PATRIOT RESPONSE GROUP

JONES
157 NW HOLLON CT.
LAKE CITY, FL 32055

RAVERS

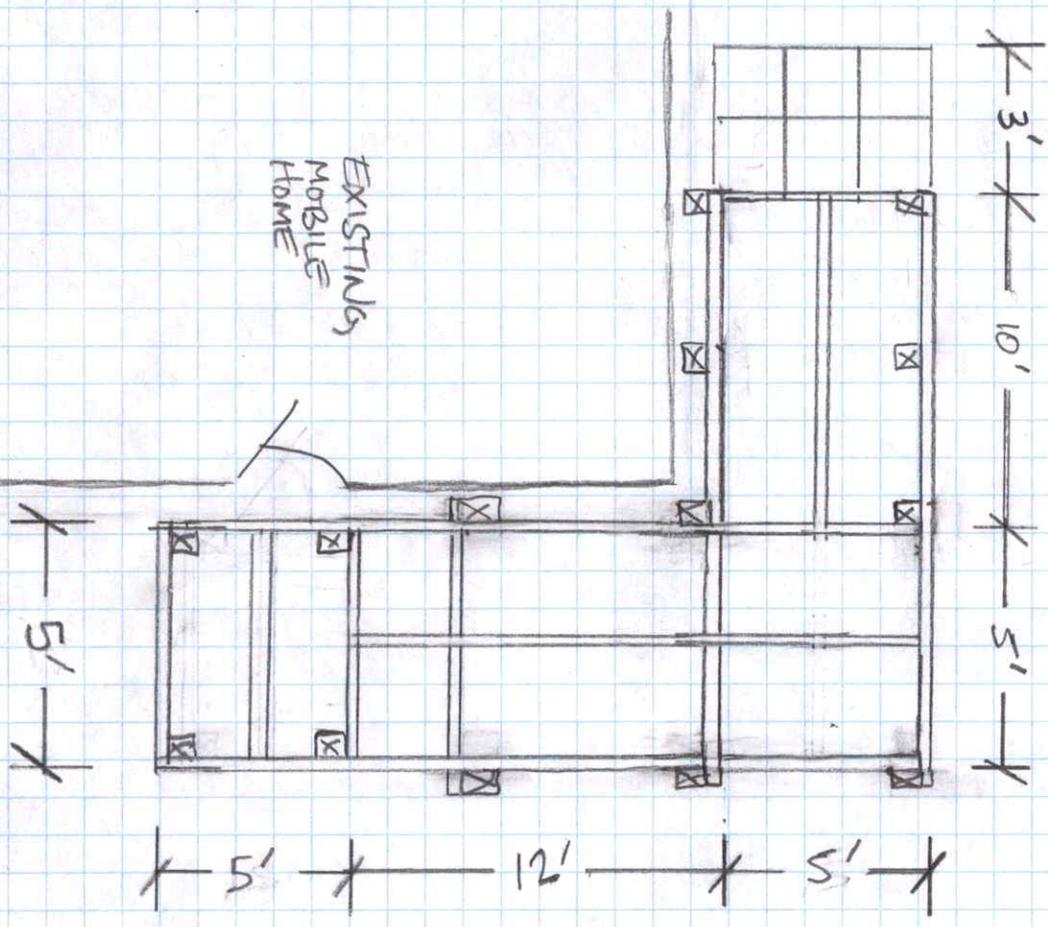

LANDING
12" HIGH
5' x 5'

LANDING
31" HIGH
5' x 5'