



REYNA AND POOLE HOUSE
SITEPLAN

P.O. BOX 860125
ST. AUGUSTINE, FL. 32086
(904) 429-7536
C.O.A. # 33259



DATE
6/18/22

DRAWN BY
W.H.F.

APPROVED
W.H.F.

REVISIONS


SHEET
A-2

OF
9

PROJECT NO.
21.R048

DESCRIPTION

29-6S-17 | E1/2 OF E1/2 OF NW1/4 OF SW1/4, LYING N OF
CR-18 & E 331.99 FT OF S 5 AC OF SW1/4

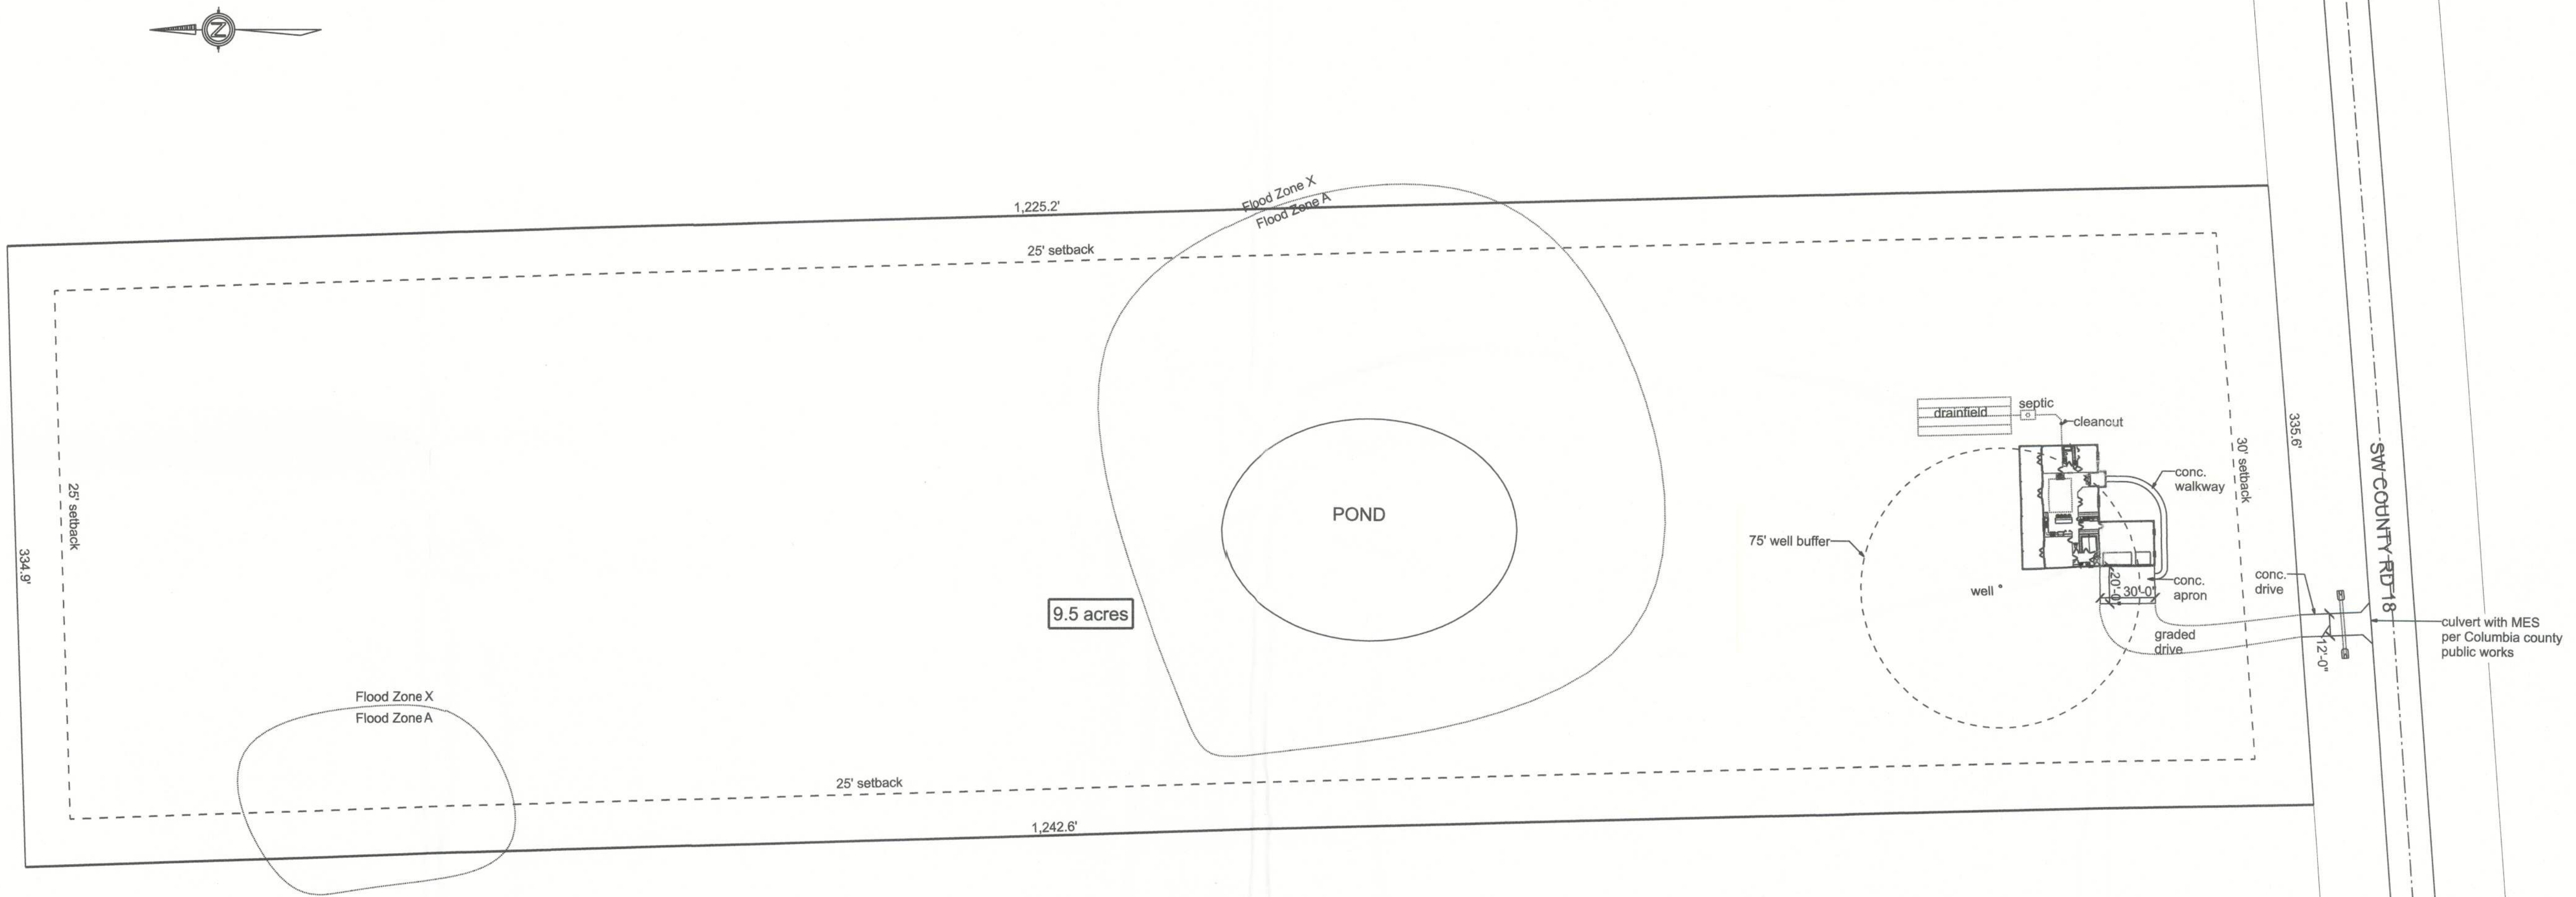

SITE DATA

ZONING A-3
SETBACKS 30/25/25
FRONT/SIDES/REAR
MAX LOT COVERAGE 20%
MAX HEIGHT 35 FT

SITEPLAN

SCALE: 1" = 50'-0"