



Sharon Yeago
221 Longhorn Terr.
Fort White, FL

Sharon Yeago
221 Longhorn Terr.
Fort White, FL

Sharon Yeago
221 Longhorn Terr.
Fort White, FL

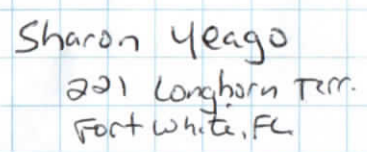

septic

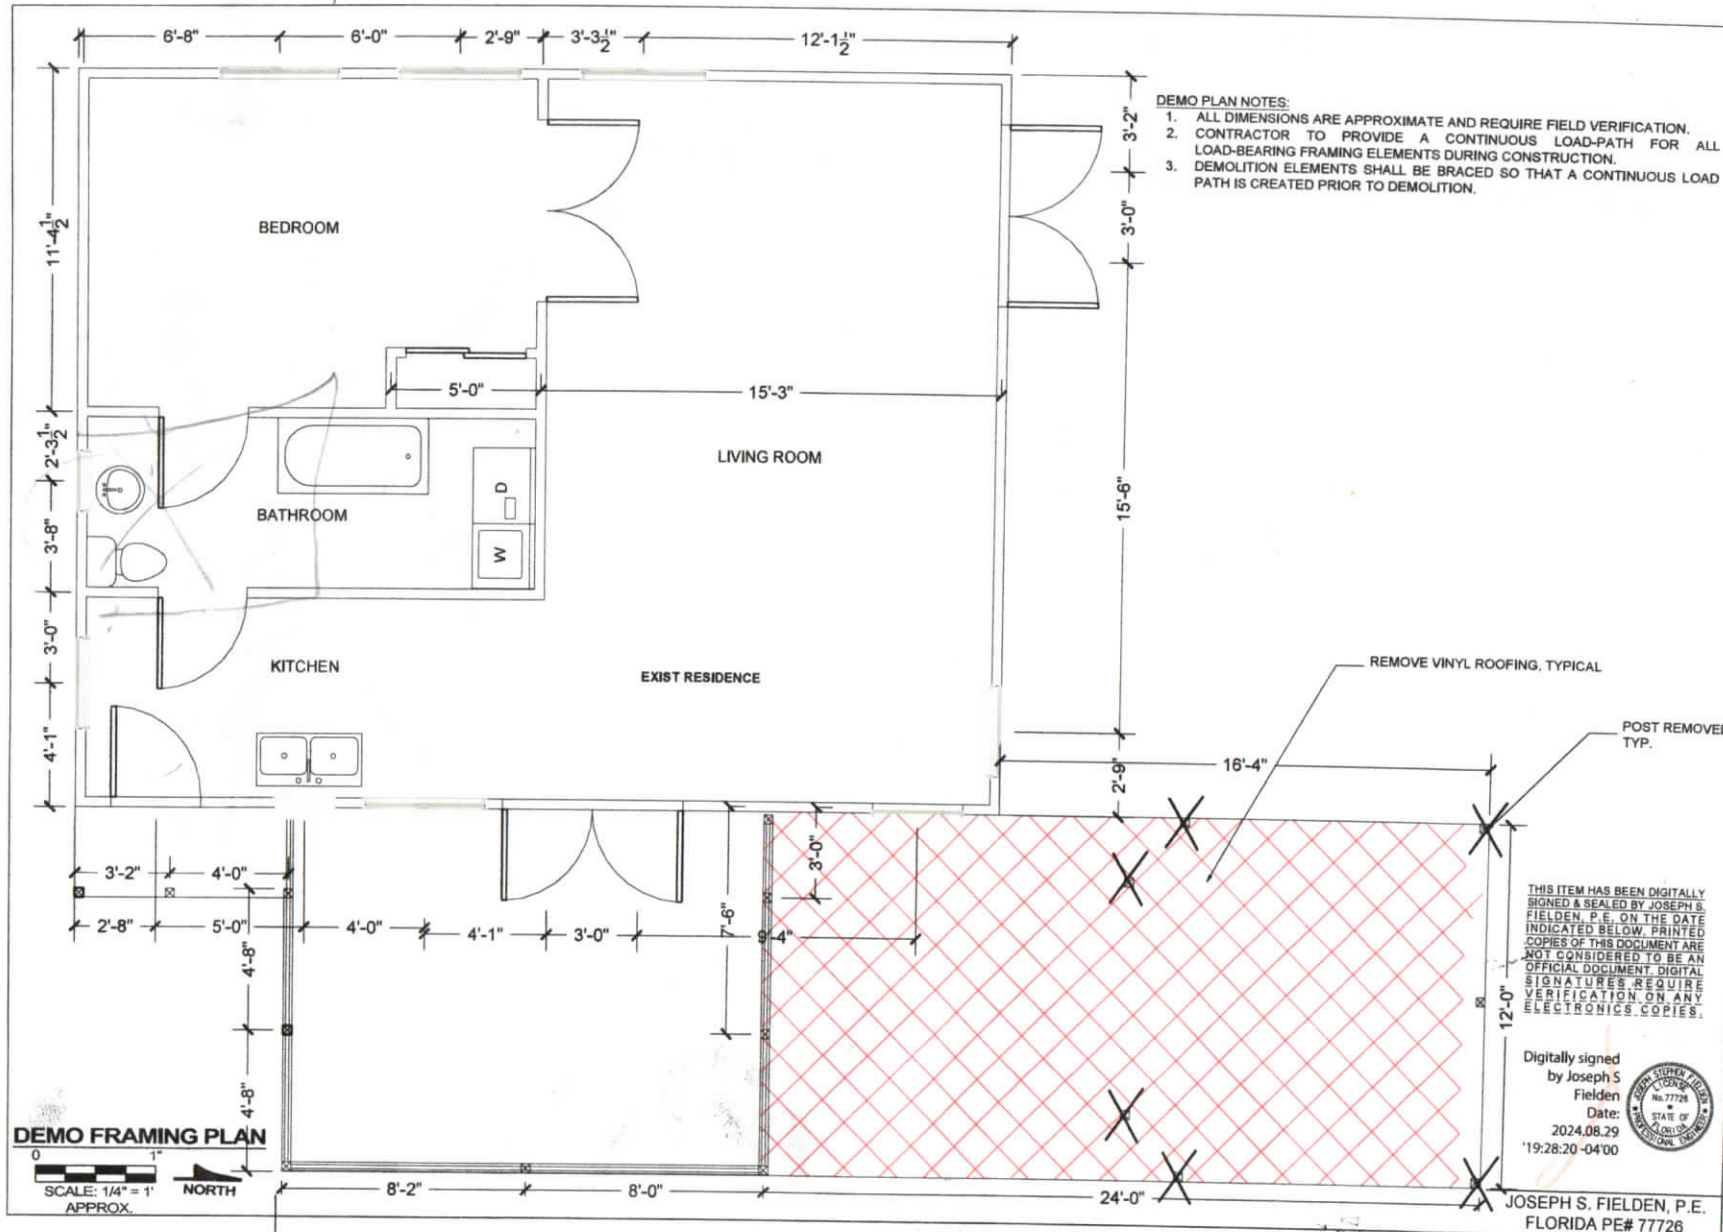

DESIGNED BY: **FIELDEN ENGINEERING, LLC.**

542 NW 39th RD. UNIT #405
GAINESVILLE, FL 32607
FL CA# 34626
P: (352) 505-3995
E: jsfielden@gmail.com

PROJECT: Sharon Yeago 221 SW Longhorn Terrace
Fort White, Columbia Co., FL 32038
Project No: DS23-21

DATE ISSUED: 8/29/2024

REVISION:

DEMO PLAN

SHEET S-2