


KEY MAP
SCALE: 1" = 1000'

CHORD	RADIUS	DELT A (DEG)	CHORD BEARING	CHORD LENGTH	ARC LENGTH
LINE	BEARING	DISTANCE
1.8	N 32°20' E	16.81
1.9	N 38°20' E	22.28
1.10	S 68°05'41" W	10.15
1.47	N 87°56'08" E	50.00
1.48	N 02°03'51" W	35.39
1.51	S 48°32'05" W	50.00
1.96	S 49°24'19" W	110.43
1.97	S 35°53'13" W	89.07
1.98	S 40°38'28" W	154.81
1.99	S 33°13'13" W	89.07
1.100	S 31°32'35" W	98.14
1.101	S 50°57'43" W	152.32
1.102	S 28°54'22" W	47.31
1.103	S 19°58'19" W	107.71
1.104	S 53°30'01" W	83.25
1.105	S 46°27'11" W	120.87
1.106	S 26°43'11" W	100.62
1.107	S 52°15'12" W	110.62
1.108	S 37°01'54" W	109.15
1.109	S 33°50'58" W	144.85
1.110	S 02°58'54" W	166.98

PLANNED RESIDENTIAL DEVELOPMENT
IN
SECTION 3, TOWNSHIP 4 SOUTH, RANGE 16 EAST
COLUMBIA COUNTY, FLORIDA

PLAT BOOK 9 PAGE 24
PAGE 6 OF 7

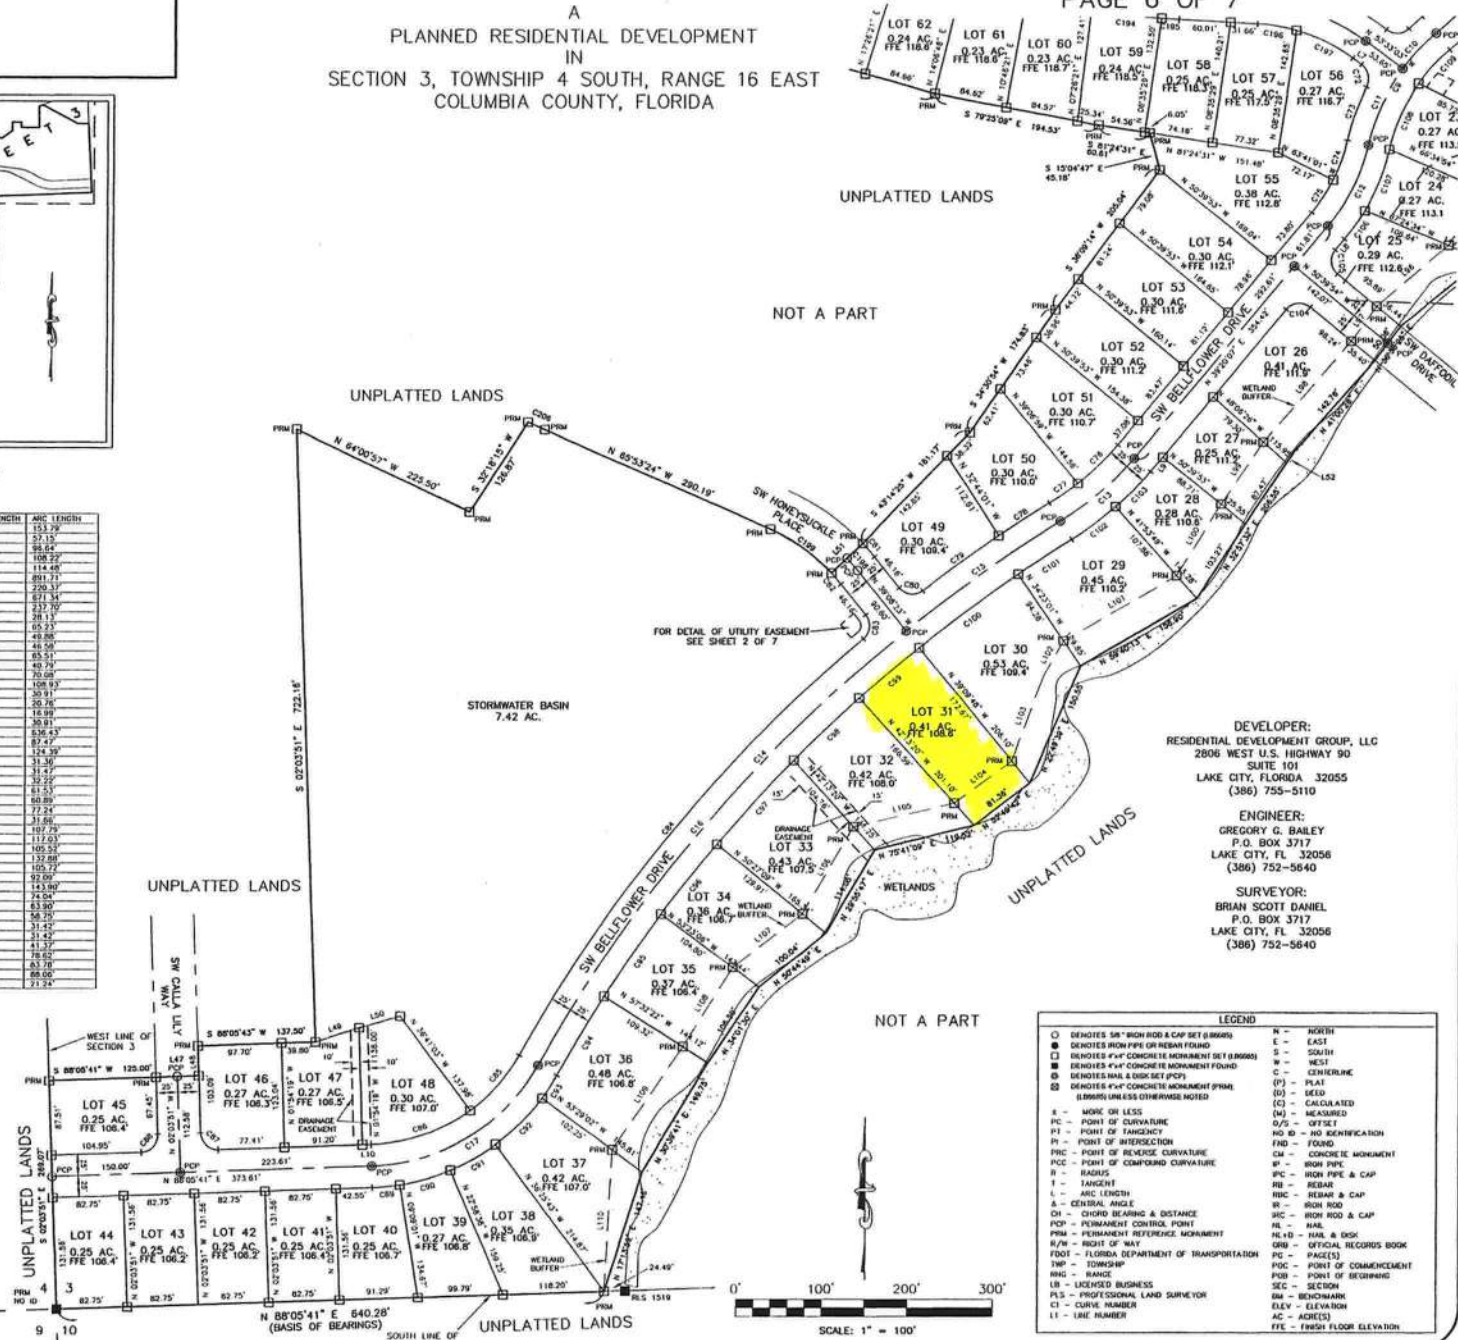

DEVELOPER:
RESIDENTIAL DEVELOPMENT GROUP, LLC
2806 WEST U.S. HIGHWAY 90
SUITE 101
LAKE CITY, FLORIDA 32055
(386) 755-5110

ENGINEER:
GREGORY G. BAILEY
P.O. BOX 3717
LAKE CITY, FL 32056
(386) 752-5640

SURVEYOR:
BRIAN SCOTT DANIEL
P.O. BOX 3717
LAKE CITY, FL 32056
(386) 752-5640

LEGEND	
C	= CURVE NUMBER
L	= LINE NUMBER
N	= NORTH
E	= EAST
S	= SOUTH
W	= WEST
	= CENTERLINE
(P)	= PLAT
OD	= ODET
(C)	= CALCULATED
(M)	= MEASURED
