




ELEVATION DETAILS.

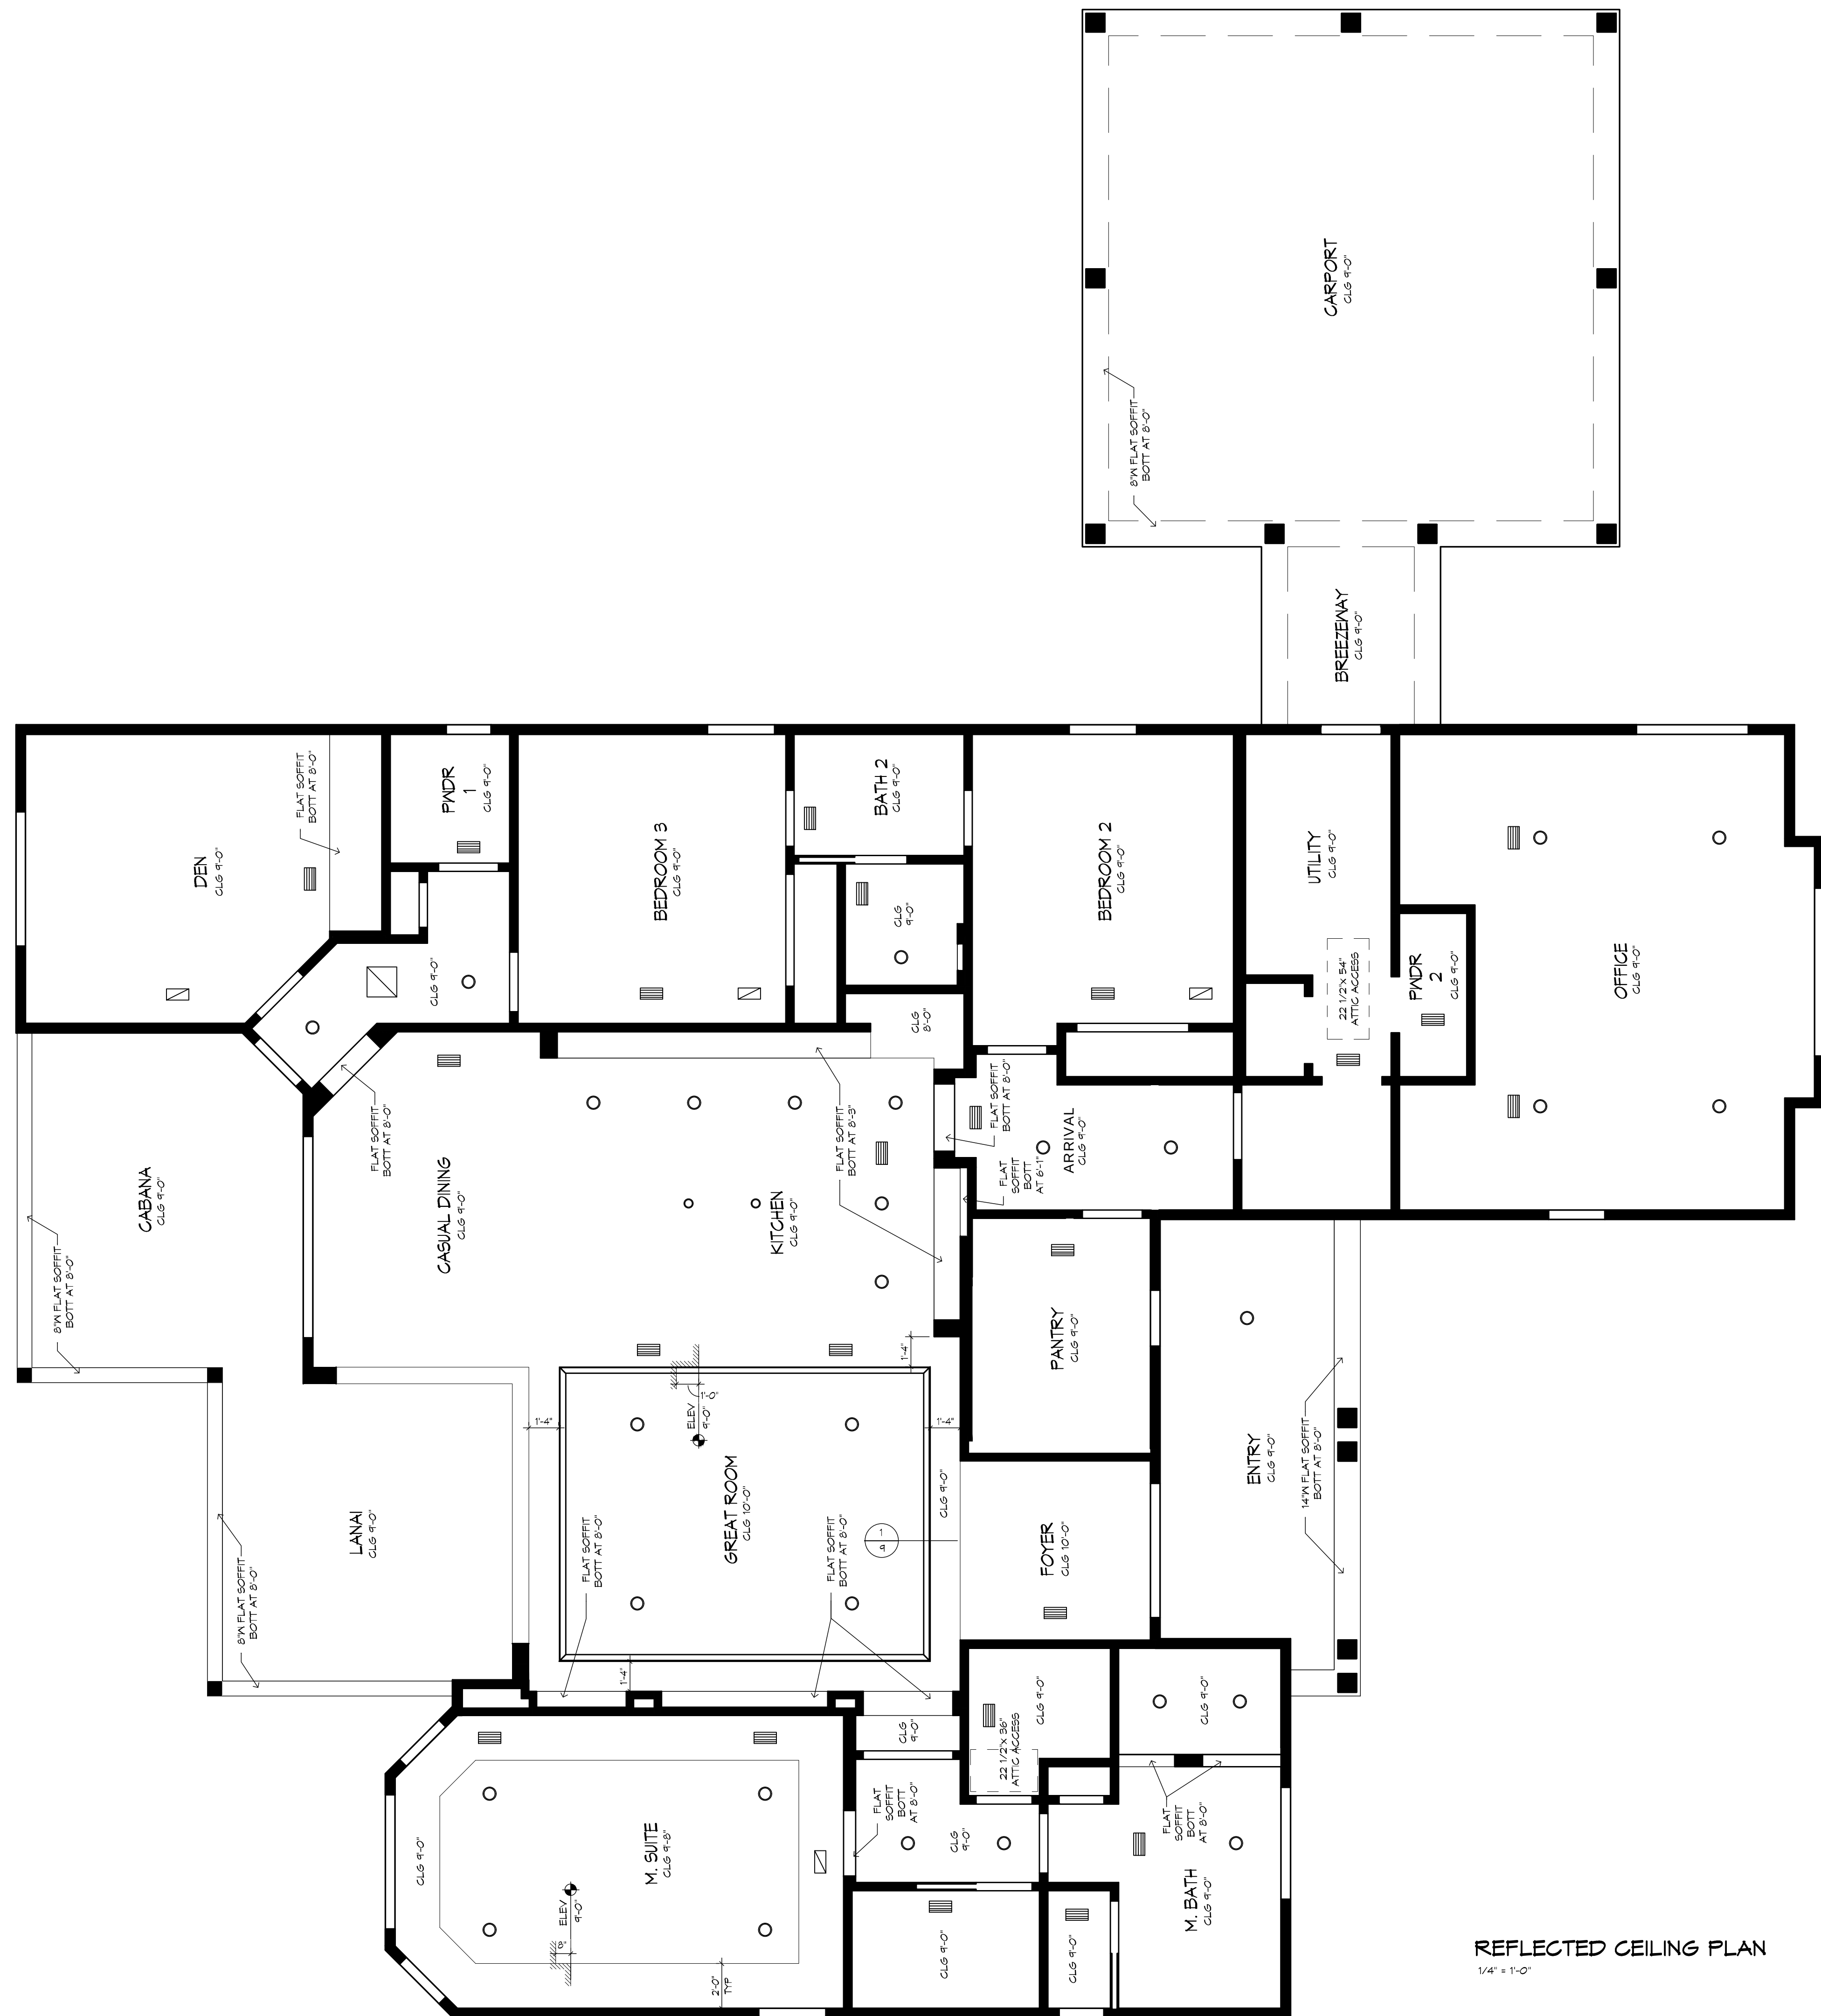


CEILING FINISH NOTE:
RECESSED CLG SURFACES, BOTH
HORIZONTAL AND VERTICAL,
SHALL HAVE SMOOTH FINISH

CLG SURFACES, BOTH
HORIZONTAL AND VERTICAL,
HAVE SMOOTH FINISH

NOTE:

VERIFY CLEARANCE OF TRIM IN ALL
CEILINGS AND SOFFITS WITH
RECESSED CAN, A/C SUPPLY AND
RETURN GRILLE LOCATIONS

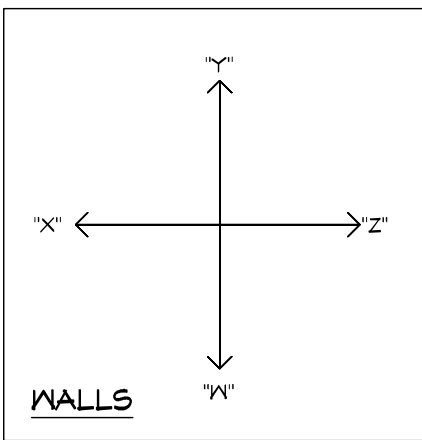

FRAMING PLAN DISCLAIMER

THE FRAMING PLANS REPRESENTED IN THESE DRAWINGS ARE INTENDED TO ESTABLISH PROPOSED FRAMING MEMBER LOCATIONS, FRAMING MEMBER DEPTH, POTENTIAL BEARING LOCATIONS AND ELEVATIONS, AND ARE NOT INTENDED TO BE CONSIDERED AS STRUCTURAL ENGINEERED DRAWINGS. THE CONTRACTOR (BUILDER) SHALL ENSURE THAT THE STRUCTURE CONFORMS TO THOSE STANDARDS IN ALL RESPECTS INCLUDING STRENGTH, STRESSES, STRAINS, LOADS, CONNECTIONS, AND STABILITY. REFER TO PLAN DISCLAIMER LOCATED ON THIS SHEET FOR ADDITIONAL STIPULATIONS AND REQUIREMENTS.

07/15/20 DSM
06/09/22 BSC - A1

--	--	--

ATIONS 24x36: 1/4"=1'-0"
12x18: 1/8"=1'-0"

BUILDER: BRYAN ZECHE HOMES, INC.
LAKE CITY, FLORIDA
AN INDEPENDENTLY OWNED AND OPERATED FRANCHISE

6

GENERAL NOTES:

- FLAT SOFFIT AT PERIMETER OF HOUSE UNLESS NOTED OTHERWISE.
- VERIFY ALL WINDOW AND DOOR ROUGH OPENINGS W/MTF SPECS.
- LOCATE ALL PLUMBING STACKS BEYOND THE FRONT ELEV ROOF RIDGES, IF ALLOWABLE PER CODE.
- ROOF VENTS SHOWN FOR LOCATION PURPOSES ONLY.
- NUMBER OF ROOF VENTS TO BE DETERMINED BY BUILDER.
- WHERE EPS CORNICE OCCURS, PROVIDE 1/2" PNT GRADE PLYWOOD SOFFIT, UNO.



GENERAL NOTES:

- FLAT SOFFIT AT PERIMETER OF HOUSE UNLESS NOTED OTHERWISE.
- VERIFY ALL WINDOW AND DOOR ROUGH OPENINGS W/MTF SPECS.
- LOCATE ALL PLUMBING STACKS BEYOND THE FRONT ELEV ROOF RIDGES, IF ALLOWABLE PER CODE.
- ROOF VENTS SHOWN FOR LOCATION PURPOSES ONLY.
- NUMBER OF ROOF VENTS TO BE DETERMINED BY BUILDER.
- WHERE EPS CORNICE OCCURS, PROVIDE 1/2" PNT GRADE PLYWOOD SOFFIT, UNO.

NOTE: IT IS THE RESPONSIBILITY OF THE BUILDER TO COORDINATE THE INSTALLATION OF ALL WATER PROOFING METHODS NECESSARY TO PROVIDE A WATER TIGHT BUILDING ENVELOPE. REFER TO MFR INSTALLATION RECOMMENDATION FOR ALL SELECTED WATERPROOFING MATERIALS, FLASHING, SEALERS AND AD-MIX COMPONENTS

THE FRAMING PLANS REPRESENTED IN THESE DRAWINGS ARE INTENDED TO ESTABLISH PROPOSED FRAMING MEMBER LOCATIONS, FRAMING MEMBER DEPTH, POTENTIAL BEARING LOCATIONS AND ELEVATIONS, AND IS IN NO WAY INTENDED TO BE INTERPRETTED AS STRUCTURAL ENGINEERED DRAWINGS. THE CONTRACTOR (BUILDER) SHALL ENSURE THAT THE STRUCTURE CONFORMS TO THOSE STANDARDS IN ALL RESPECTS INCLUDING STRENGTH, STRESSES, STRAINS, LOADS, CONNECTIONS, AND STABILITY. REFER TO PLAN DISCLAIMER LOCATED ON THIS SHEET FOR ADDITIONAL STIPULATIONS AND REQUIREMENTS.





[illegible]

SIDE ELEVATIONS

PLAN 1533-25-01-D
 JOB # 80-2302 - A1

24x36: 1/4"-1'-0"
 12x18: 1/8"-1'-0"


BUILDER: BRYAN ZECHER HOMES, INC.
 LAKE CITY, FLORIDA
 AN INDEPENDENTLY OWNED AND OPERATED FRANCHISE
 "MODERN FARMHOUSE"

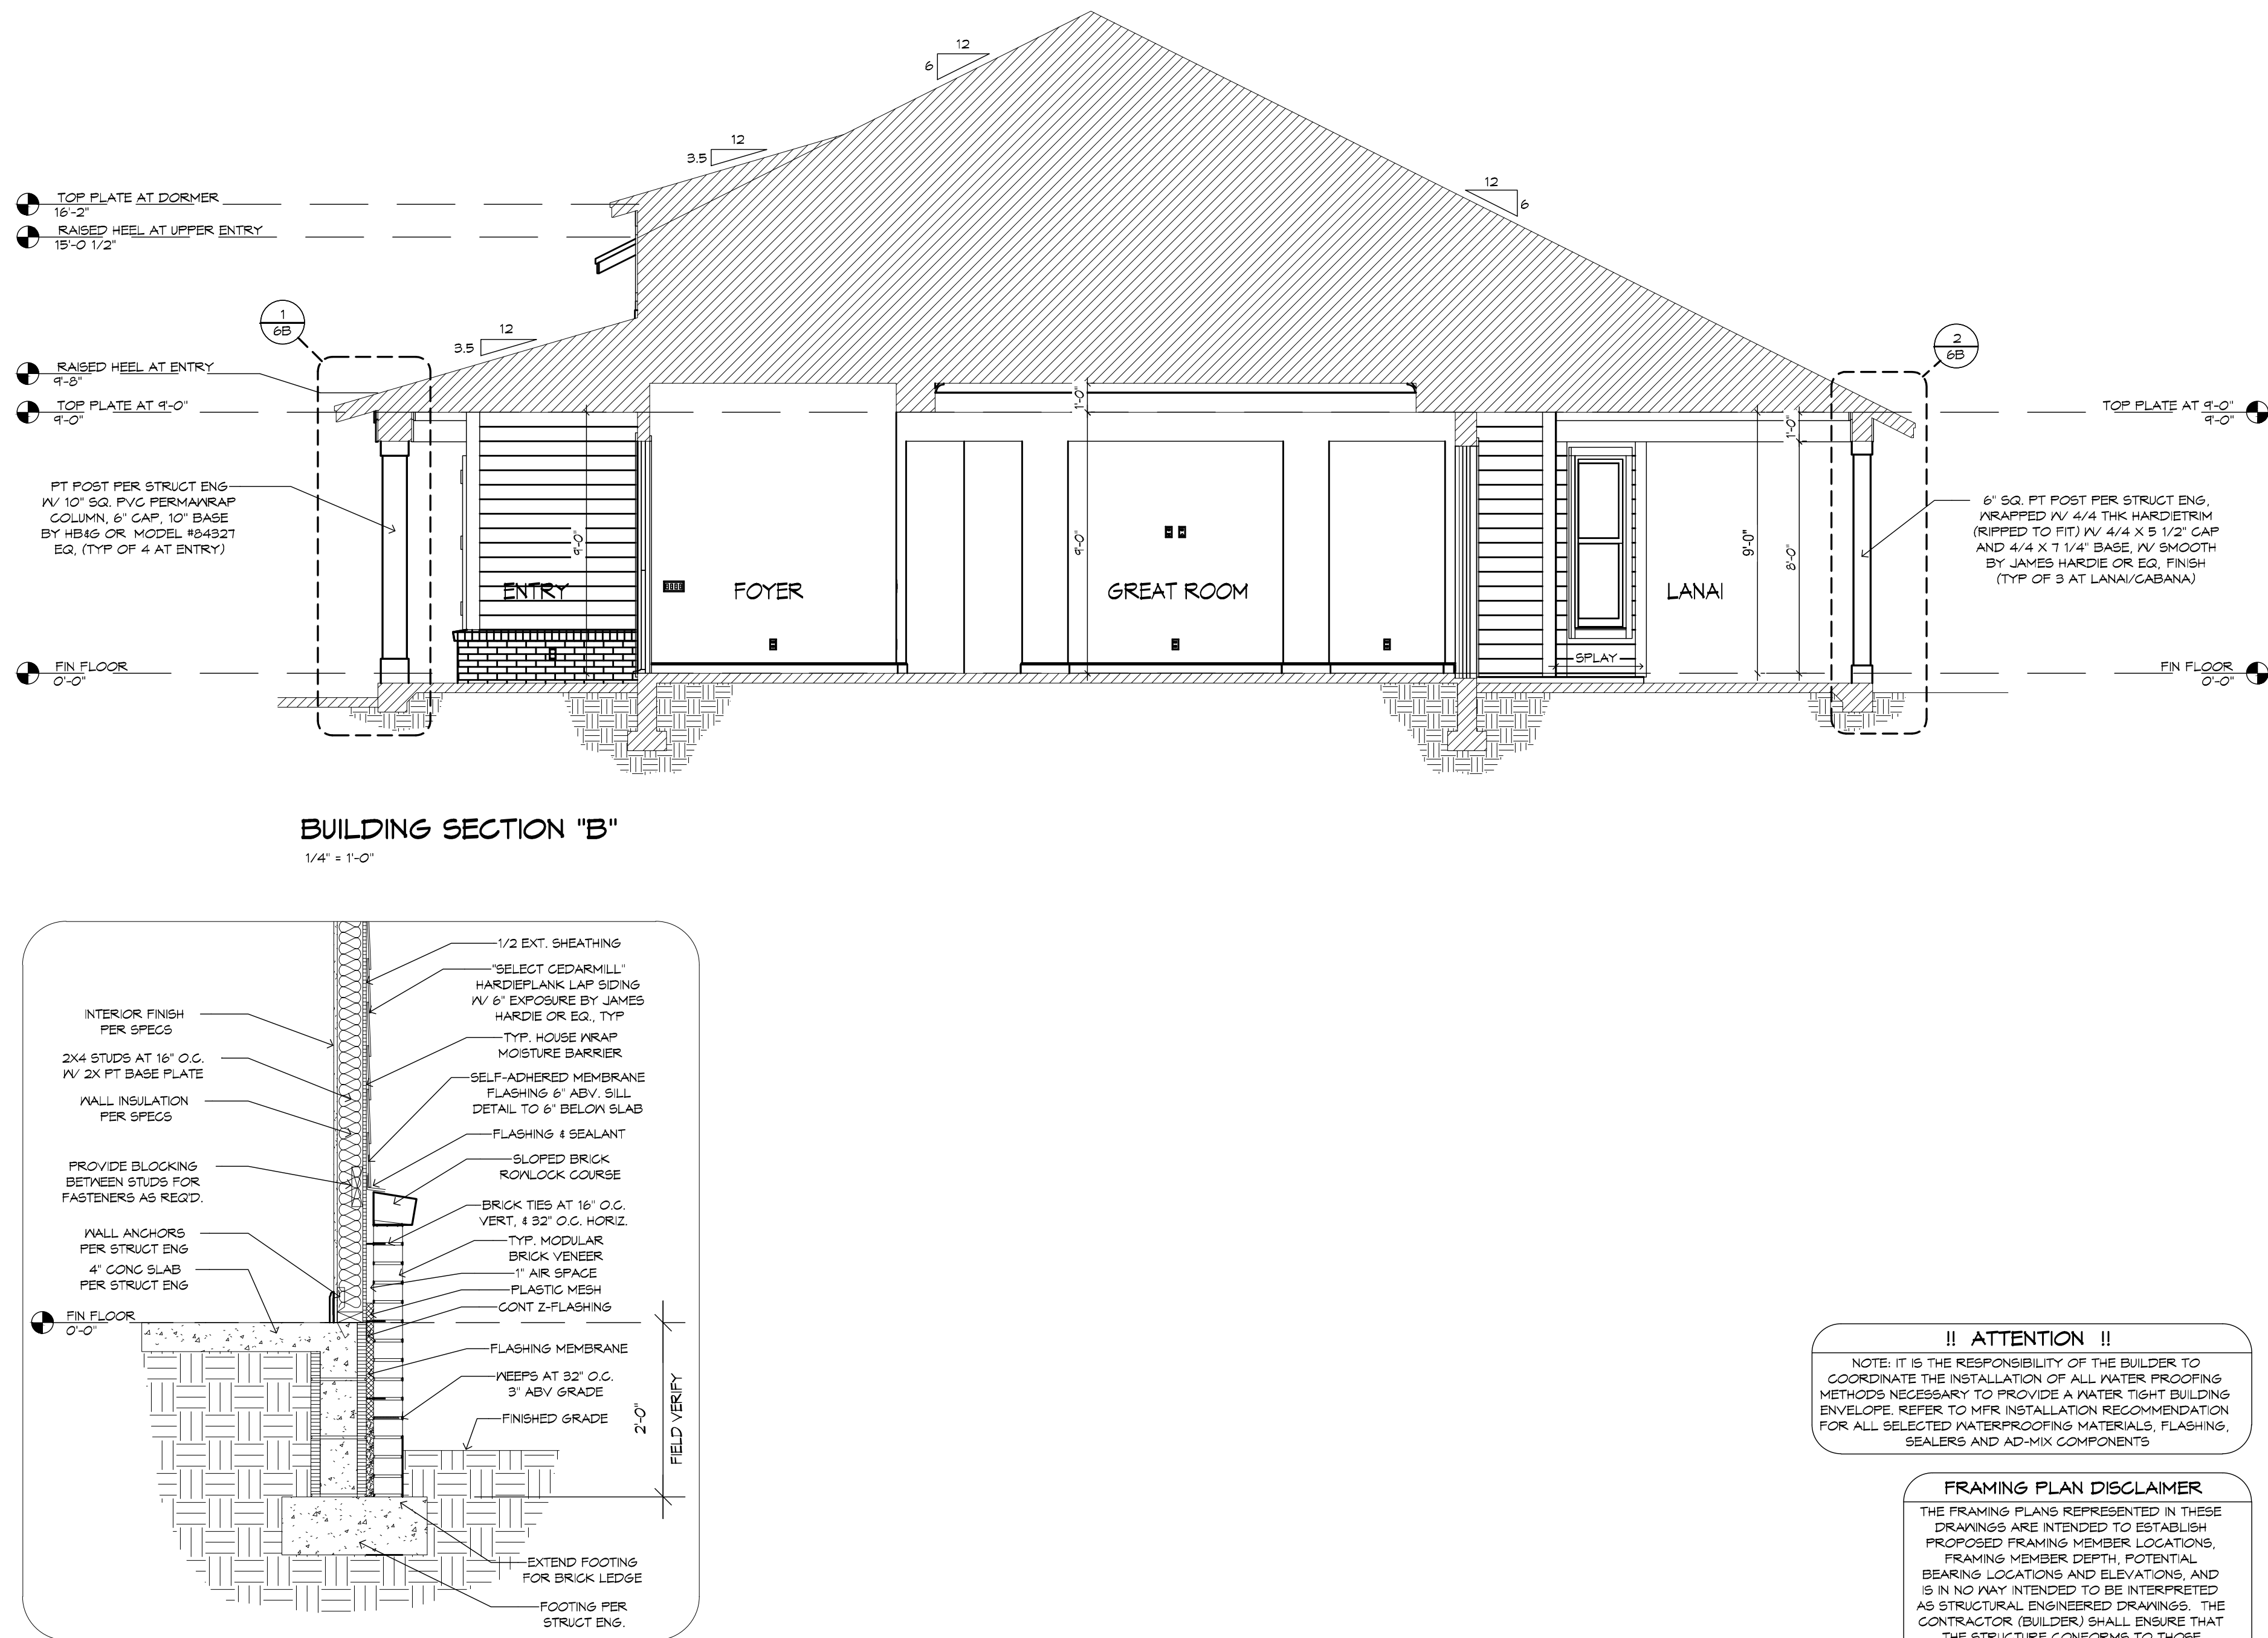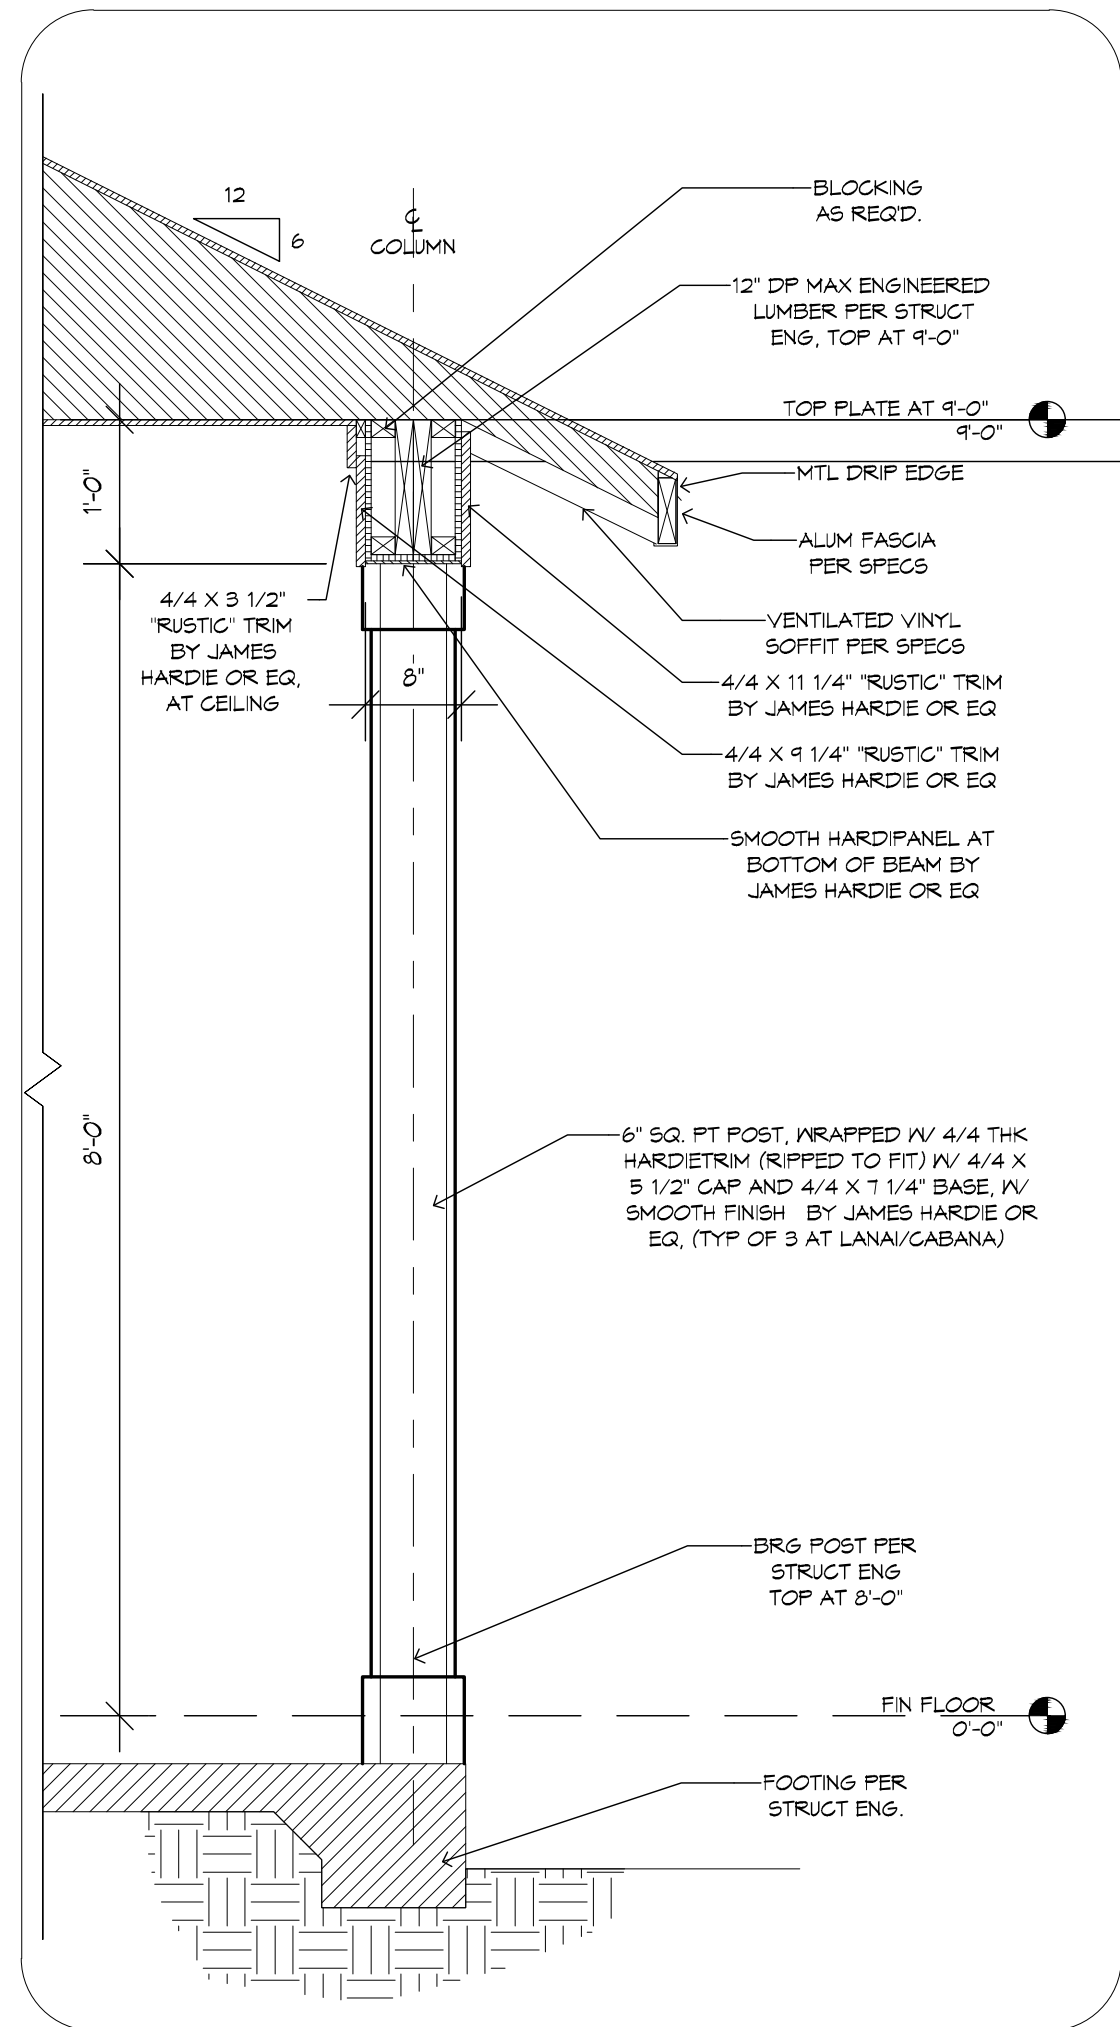
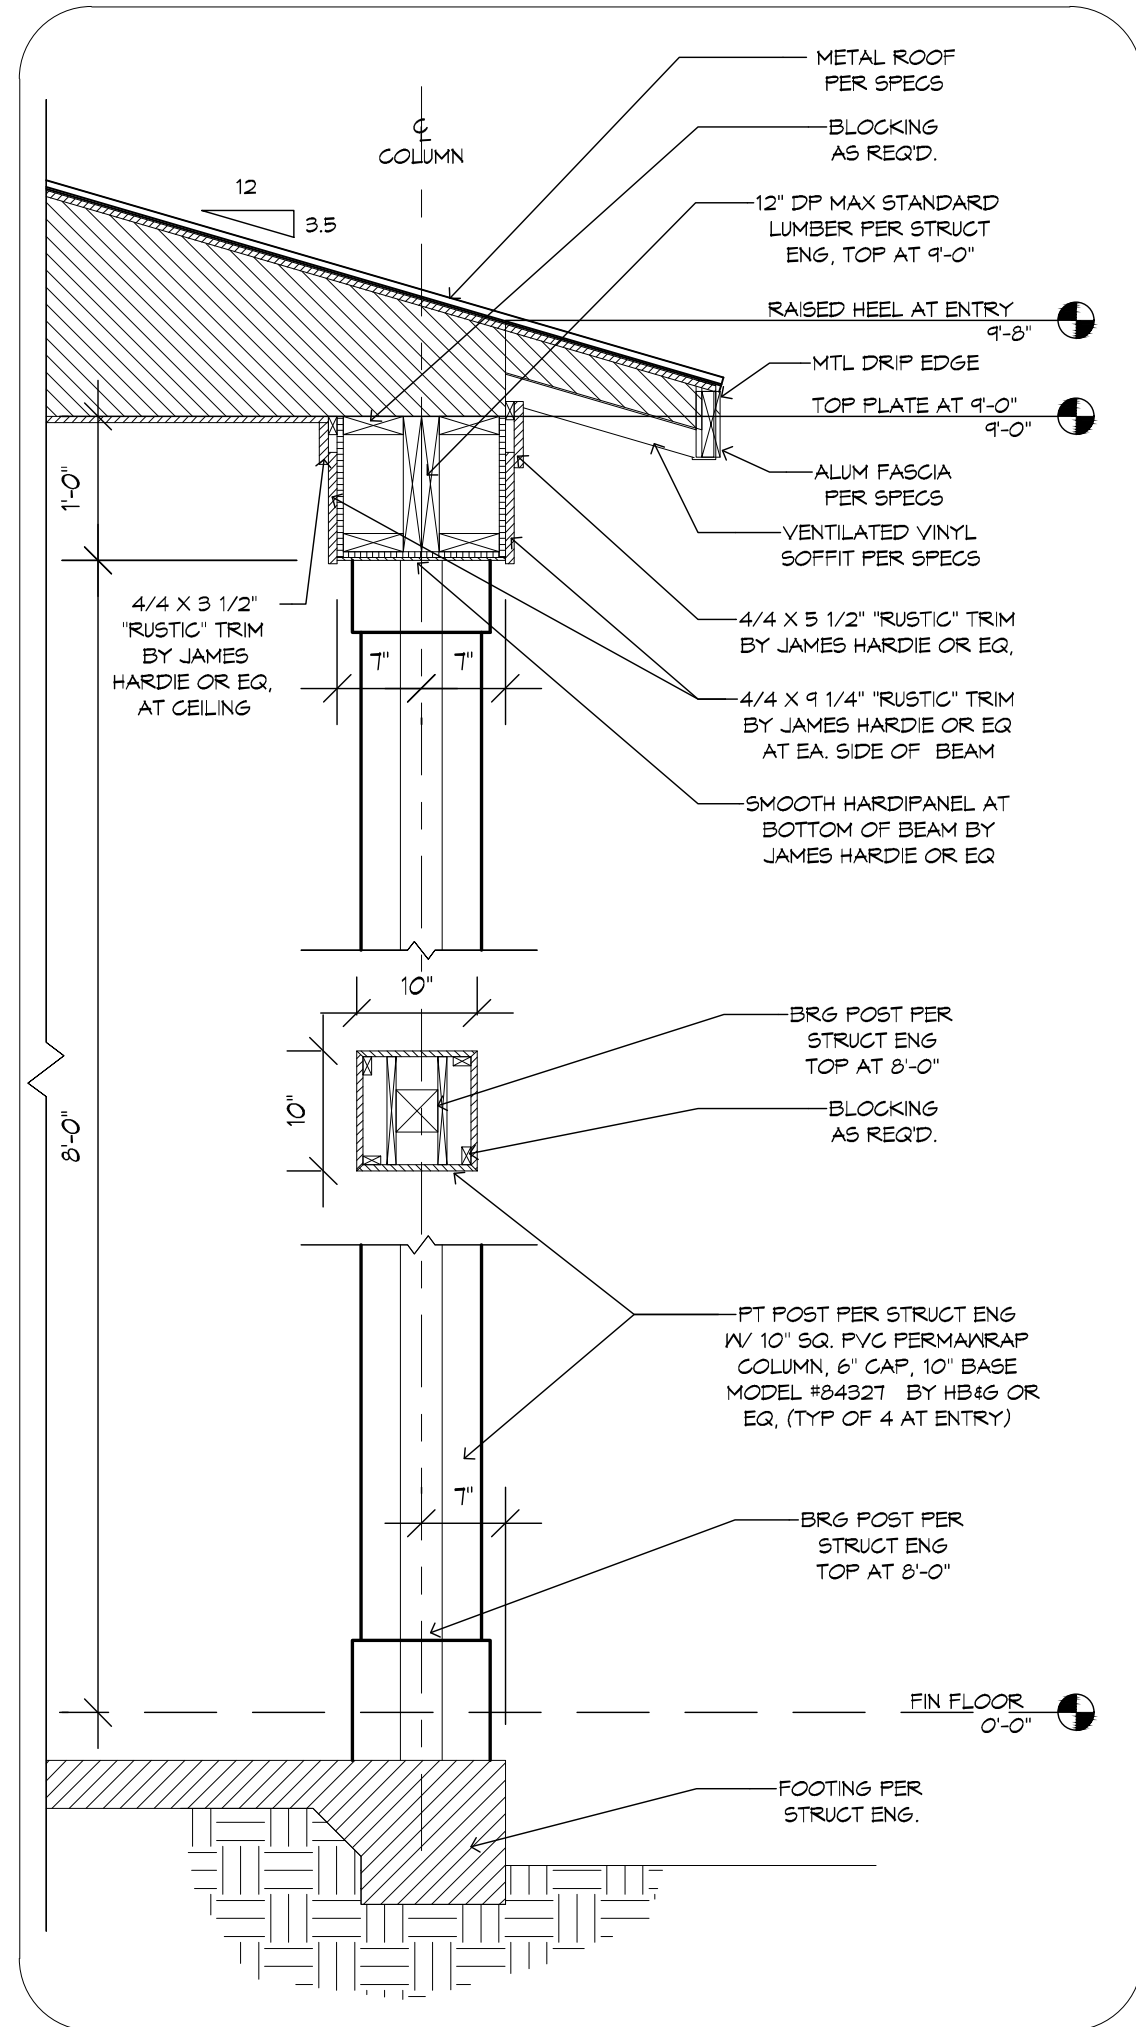
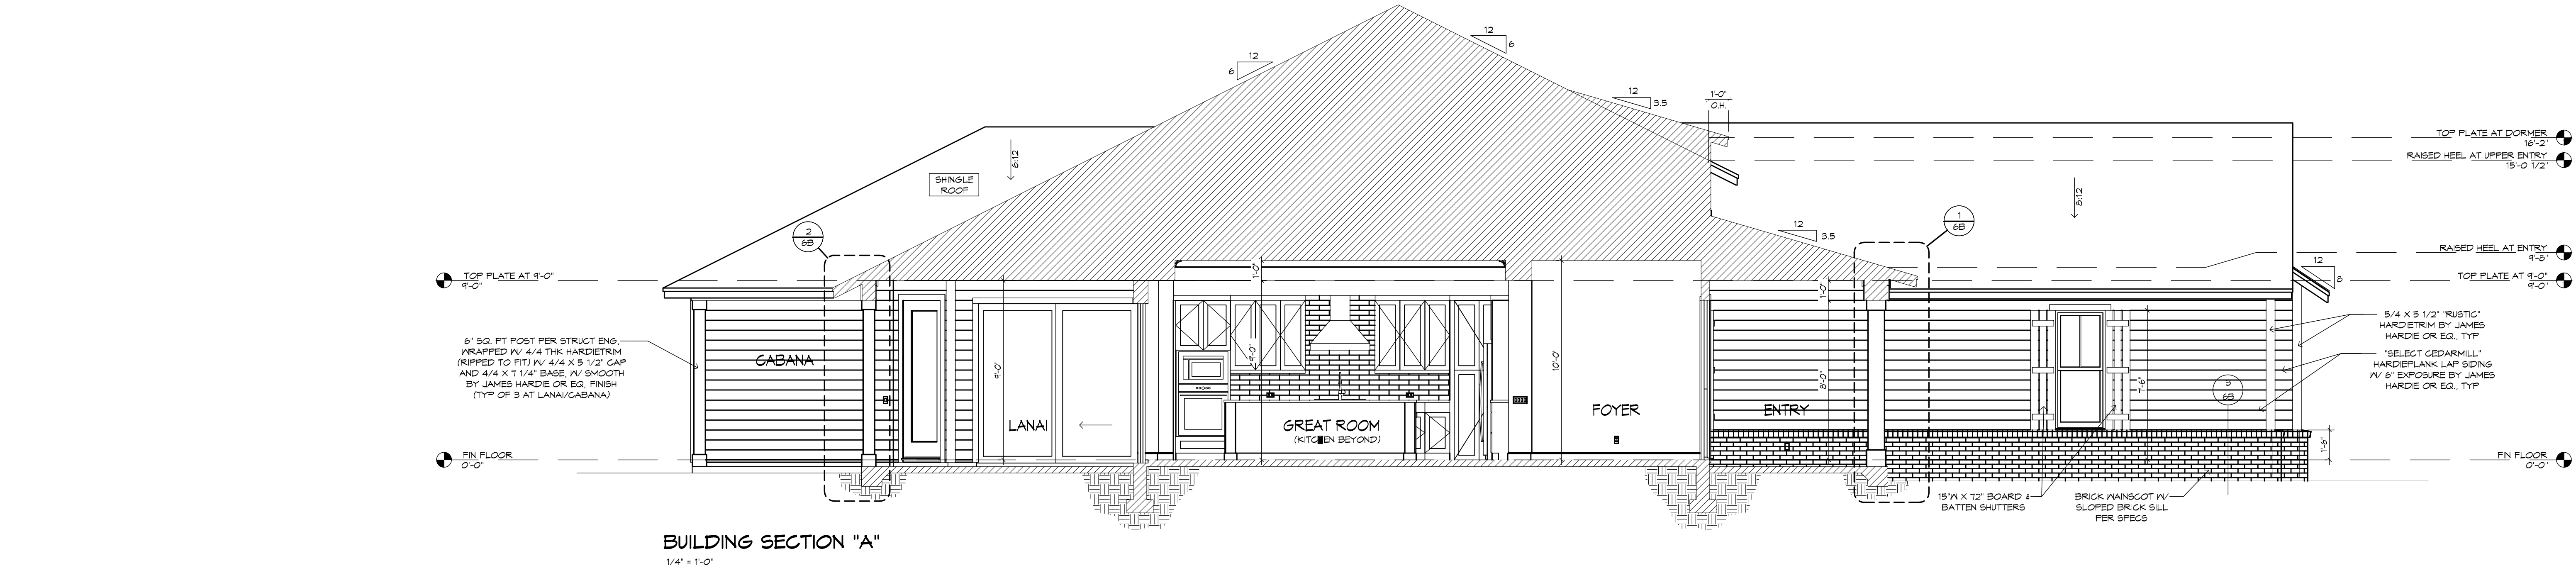


1 COLUMN DETAIL AT ENTRY
3/4" = 1'-0"

2 COLUMN DETAIL AT LANAI
3/4" = 1'-0"

3 BRICK WAINSCOT DETAIL AT SLAB
3/4" = 1'-0"

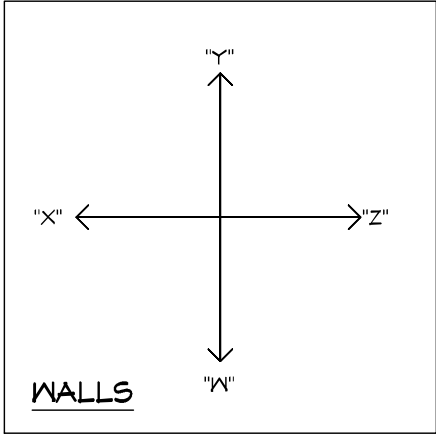



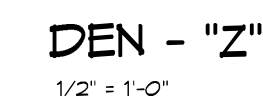
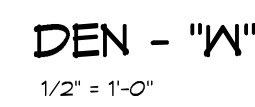
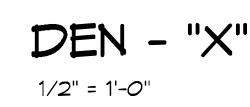


CABINET ELEVATIONS AND LIGHTING ARE GRAPHIC REPRESENTATIONS ONLY. REFERENCE SHOULD BE MADE TO THE ELECTRICAL SHEET, CABINET MFR DRAWINGS AND SPECS FOR FURTHER INFORMATION.

REFER TO CABINET SHOP DRAWINGS FOR CABINET & VANITY TOP DIMENSIONS.









THE TOE KICK IS 4".

PLUMBING, TILE, BASE MLDG, DOOR CASING & DECORATIVE LIGHTING & DECORATIVE MIRRORS ARE ILLUSTRATED FOR LOCATION PURPOSES ONLY. PLEASE REFER TO COMMUNITY STANDARDS FOR SIZES & SPECS.

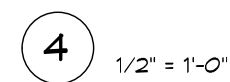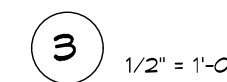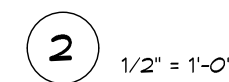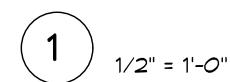
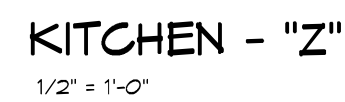


THE TOE KICK IS 4".

PLUMBING, TILE, BASE MLDG, DOOR CASING &
DECORATIVE LIGHTING & DECORATIVE MIRRORS ARE
ILLUSTRATED FOR LOCATION PURPOSES ONLY.
PLEASE REFER TO COMMUNITY STANDARDS FOR
SIZES & SPECS.

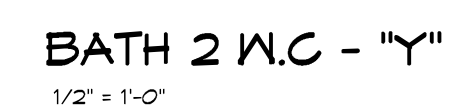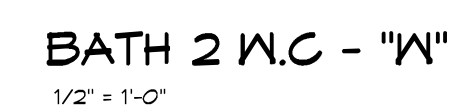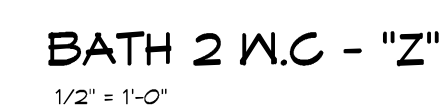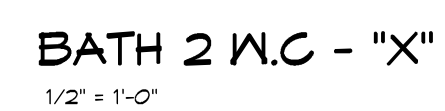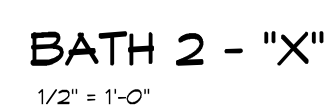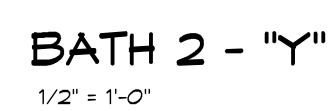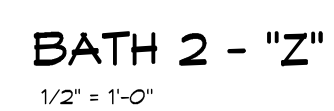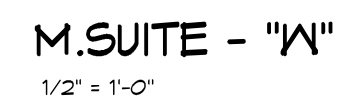

8.2

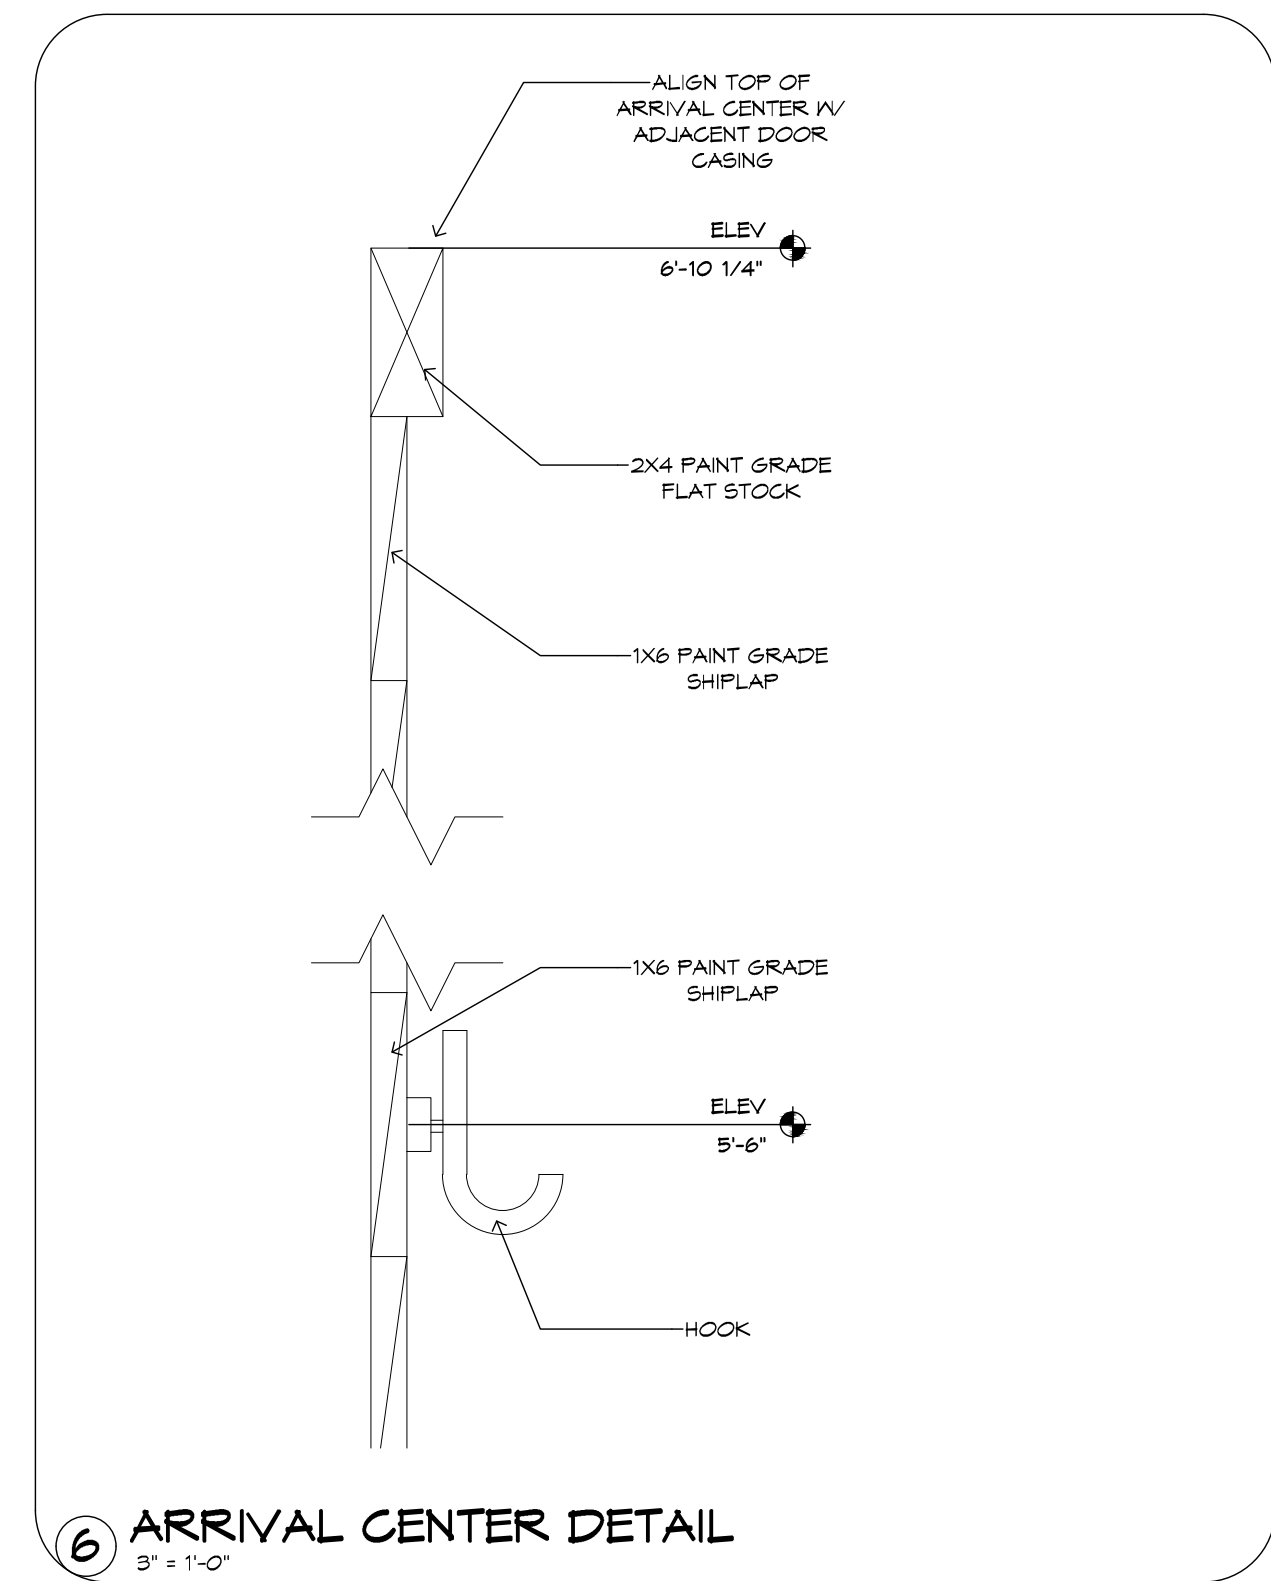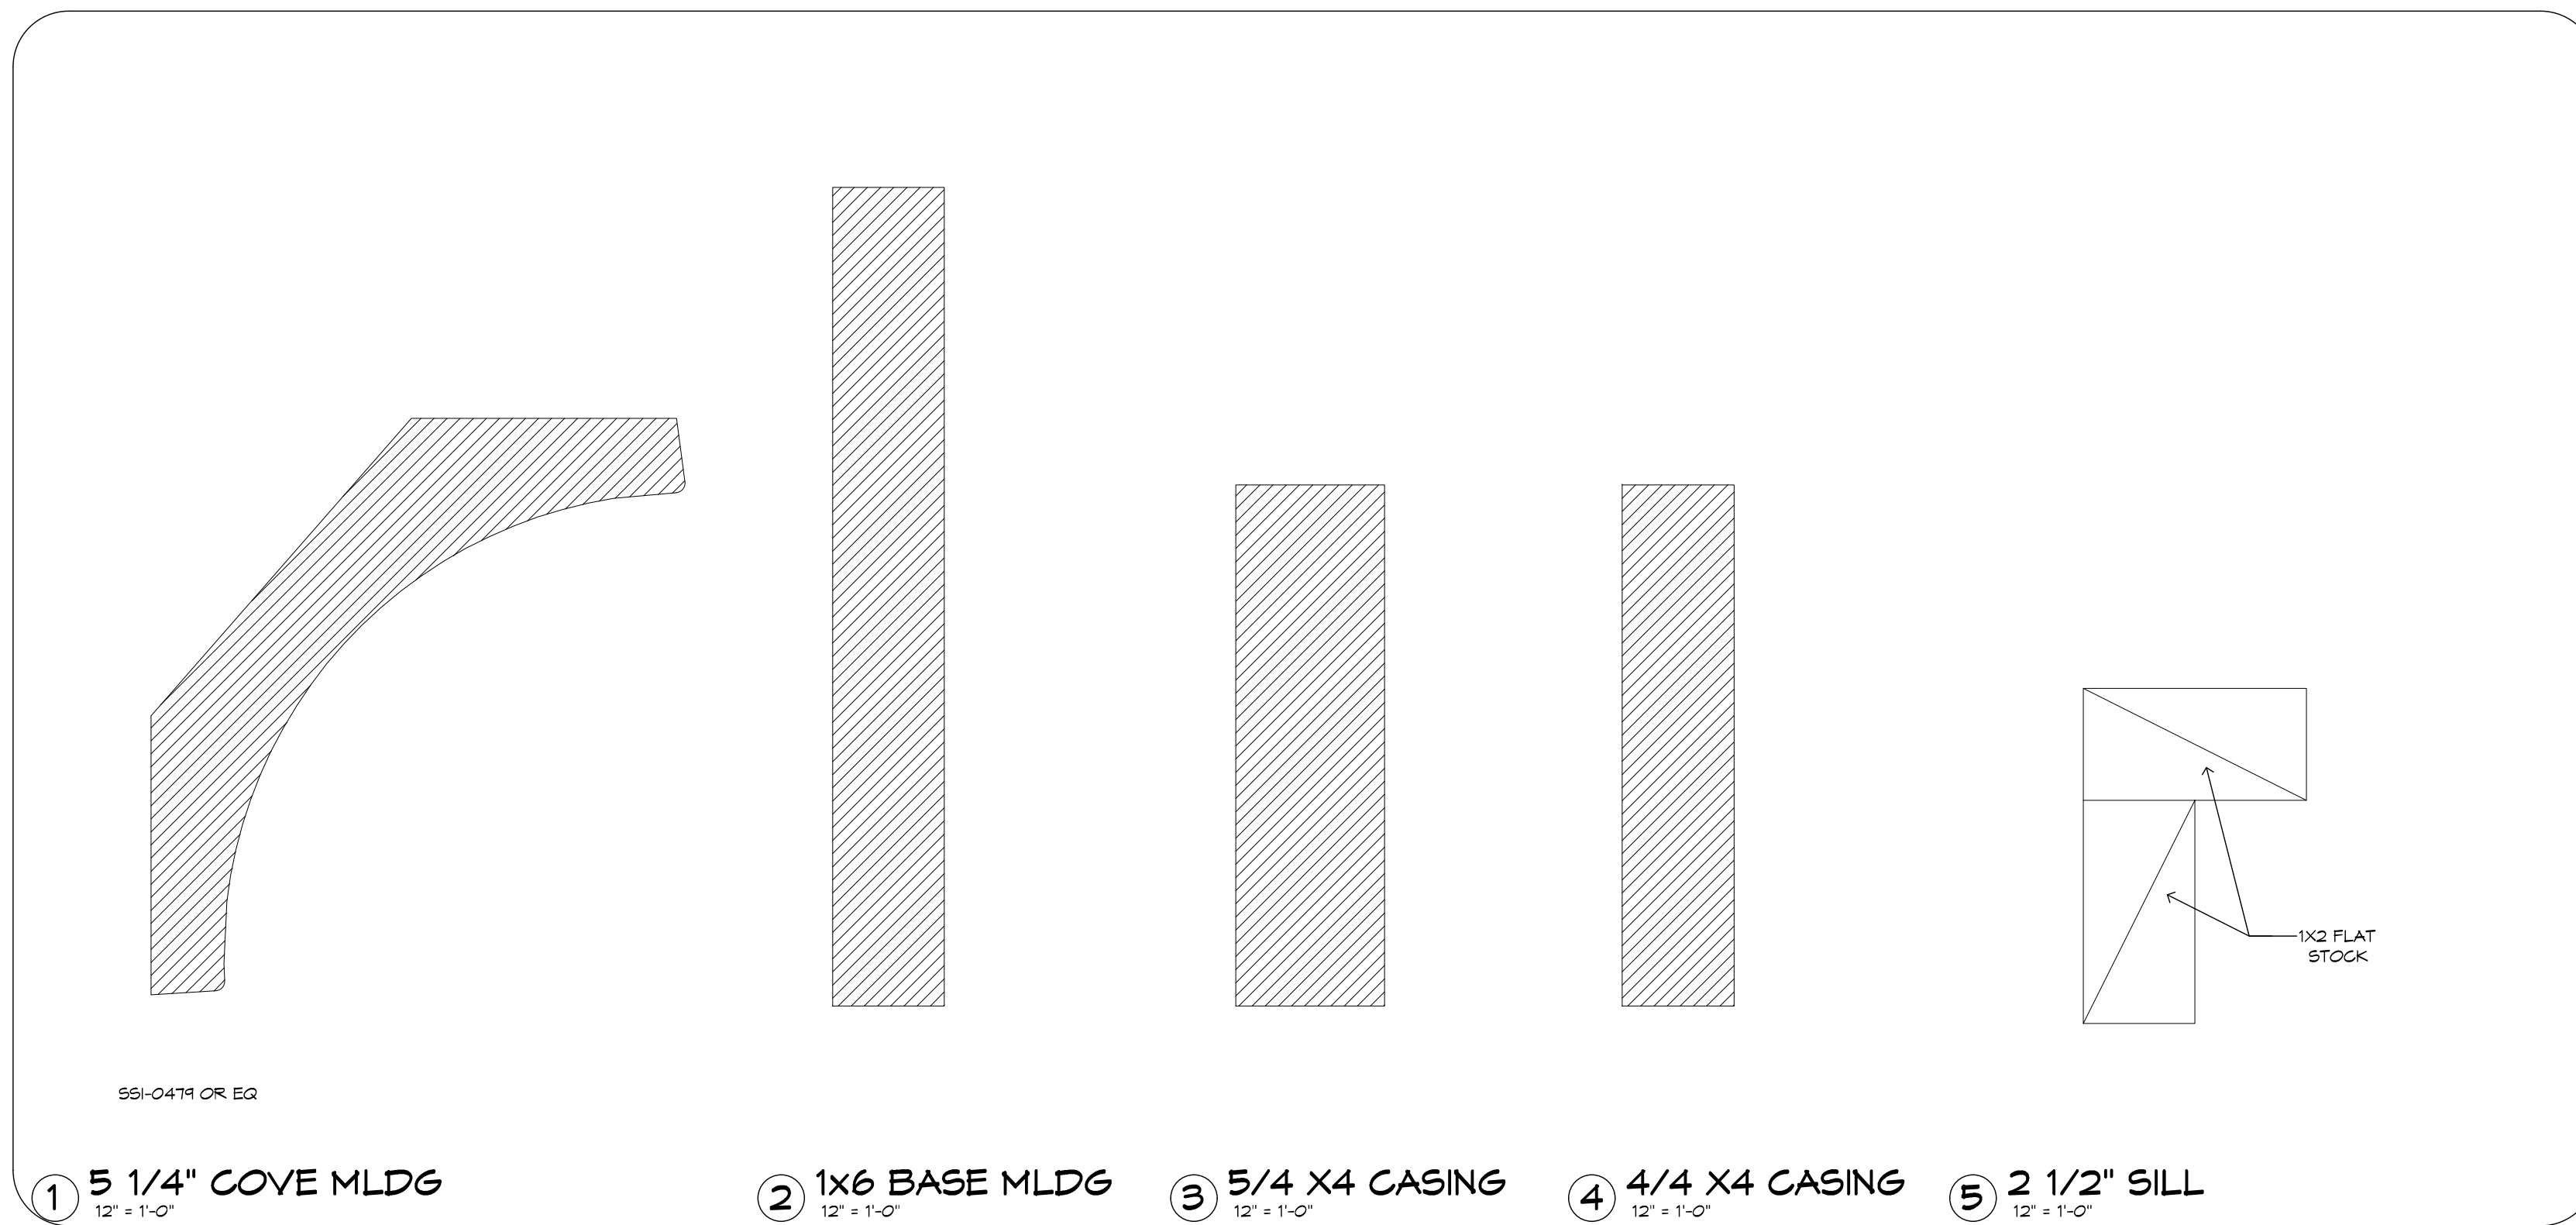

PLUMBING, TILE, BASE MLDG, DOOR CASING &
DECORATIVE LIGHTING & DECORATIVE MIRRORS ARE
ILLUSTRATED FOR LOCATION PURPOSES ONLY.
PLEASE REFER TO COMMUNITY STANDARDS FOR
SIZES & SPECS.