


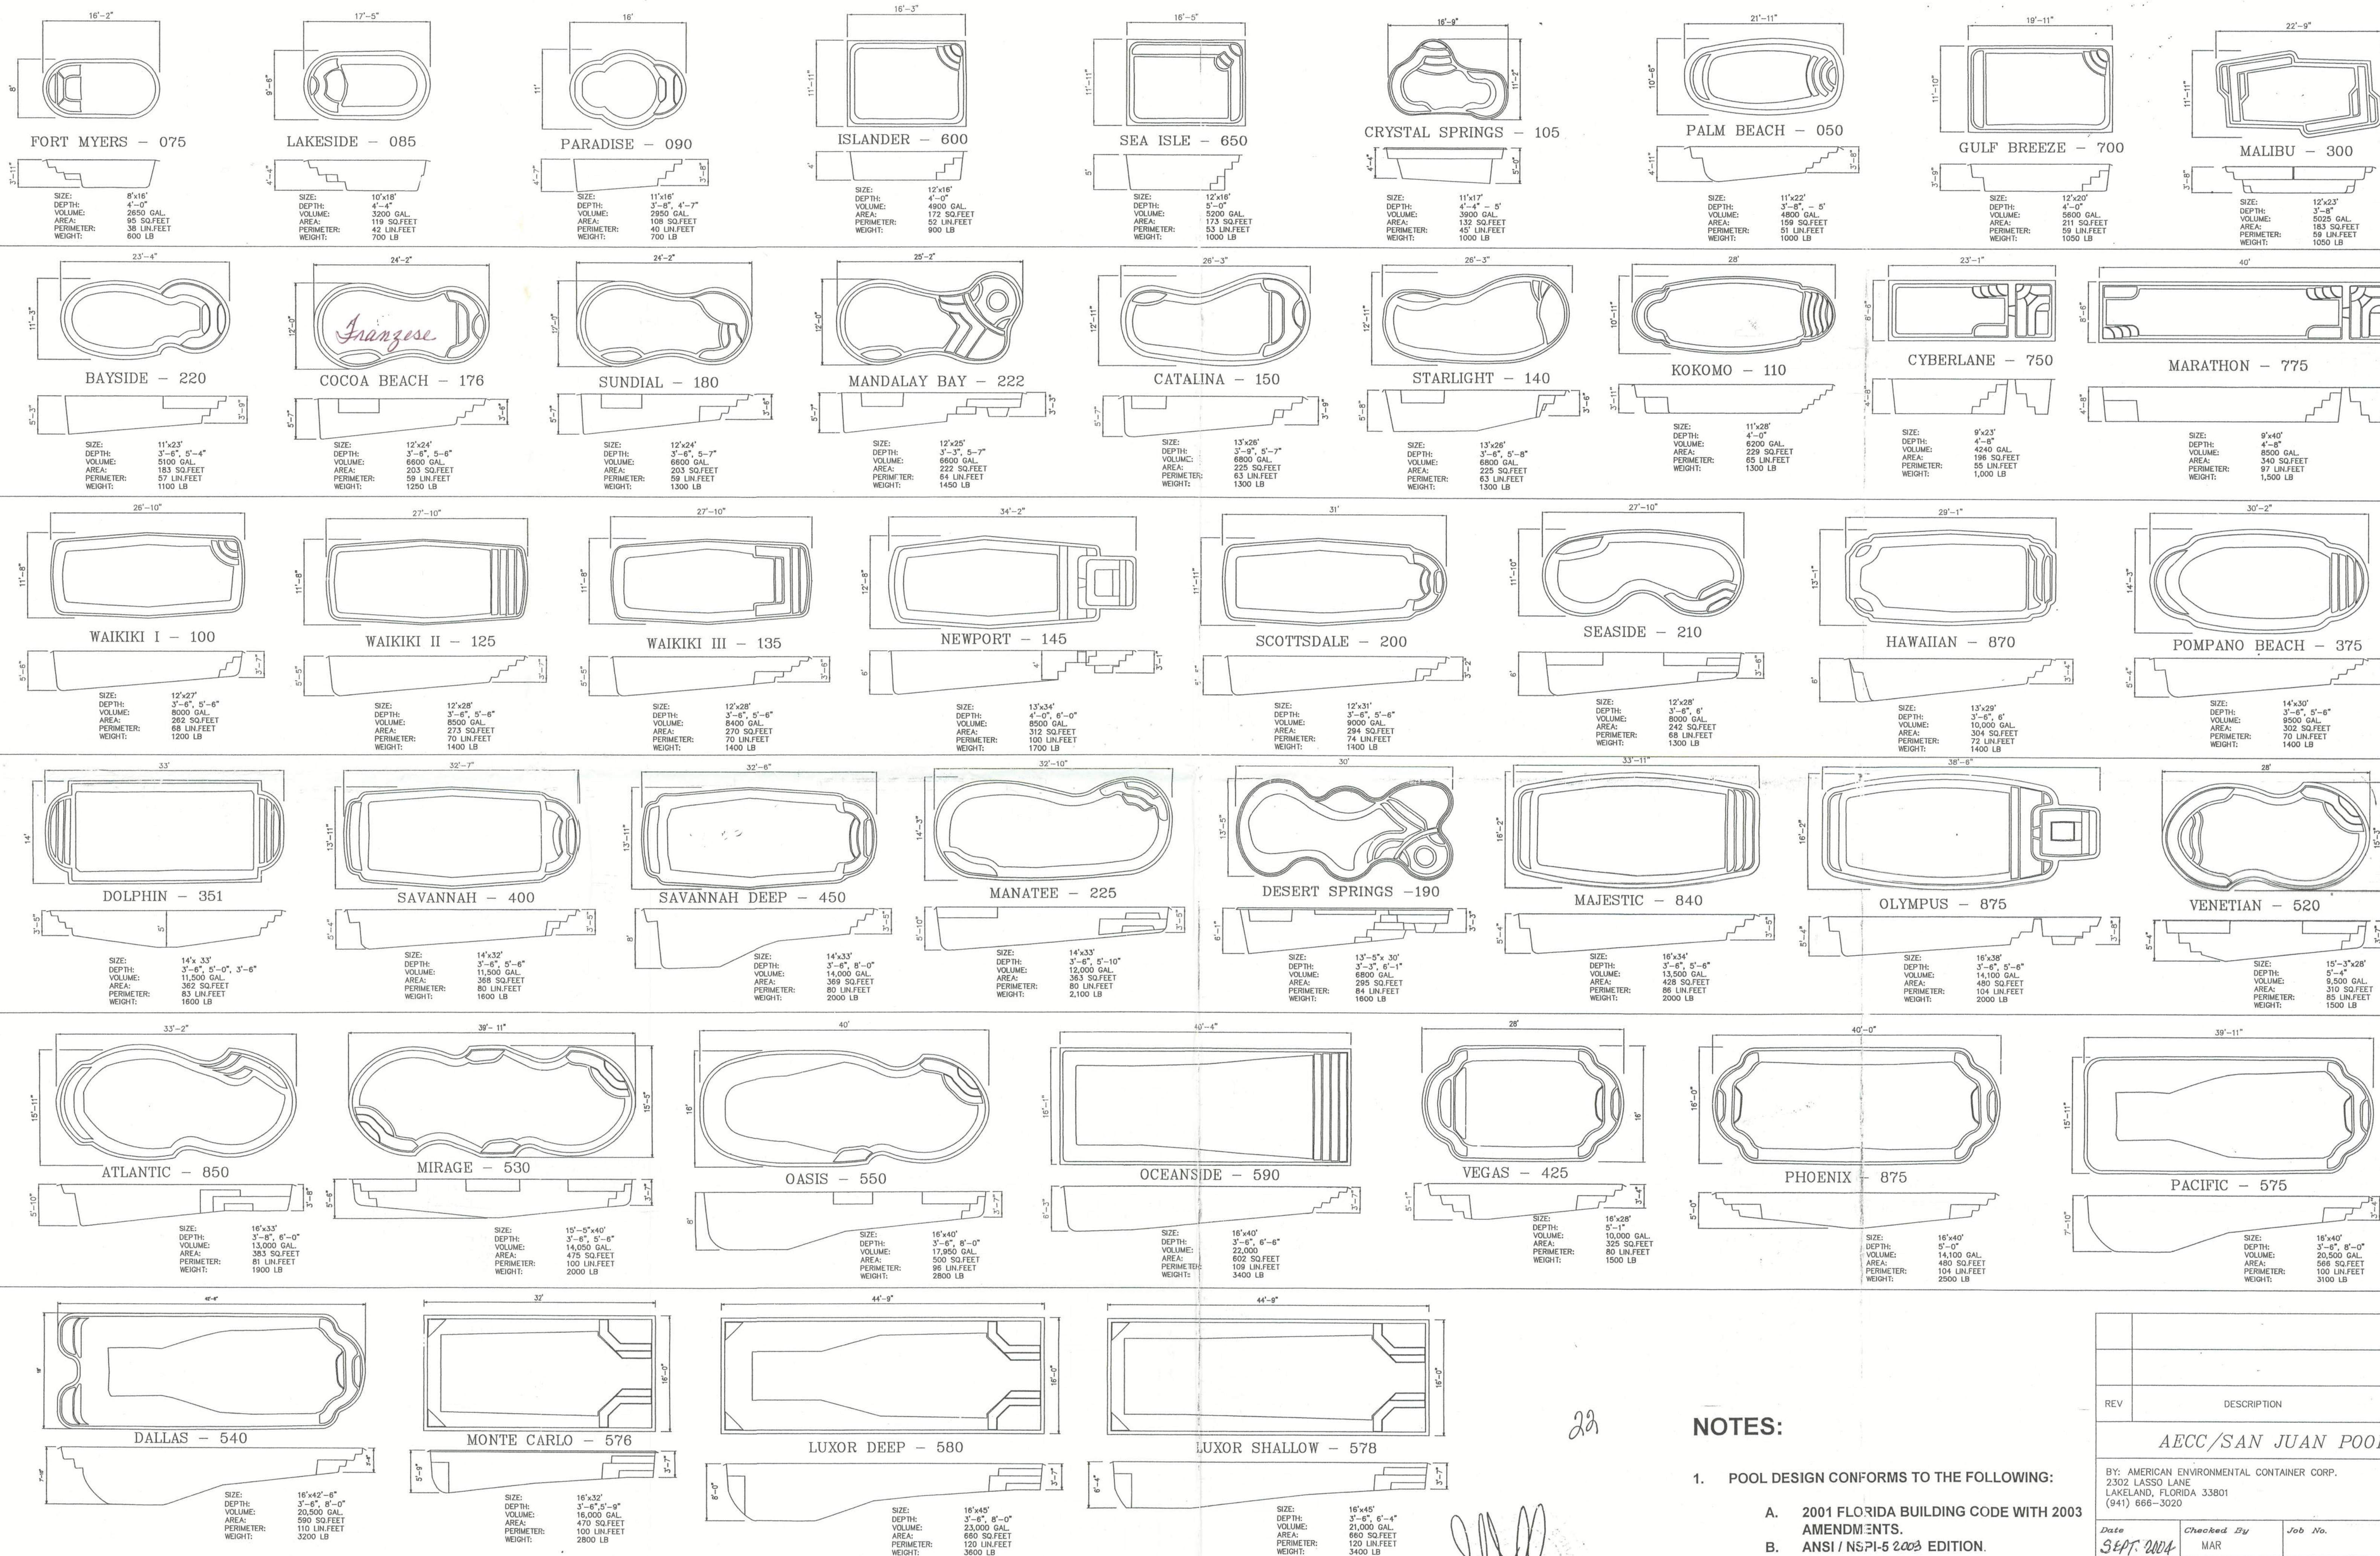

NOTES:

- POOL DESIGN CONFORMS TO THE FOLLOWING:
 - 2001 FLORIDA BUILDING CODE WITH 2003 AMENDMENTS.
 - ANSI / NSP-1-5 2003 EDITION.
- I.C.B.O. REPORT NO. ER2417.

REV		DESCRIPTION	DATE	APRV
AECC/SAN JUAN POOLS				
BY: AMERICAN ENVIRONMENTAL CONTAINER CORP. 2302 LASSO LANE LAKELAND, FLORIDA 33801 (941) 666-3020				
Date 3 SEP 2004	Checked By MAR	Job No.	RESIDENTIAL POOLS	
Sheet 1 of 2				