


STEPHEN CRAWFORD/THOMAS

Location: Thomas Res
JOB DESCRIPTION: Stephen Crawford Construc

JOB NO:
12-088

PAGE NO:
1 OF 1

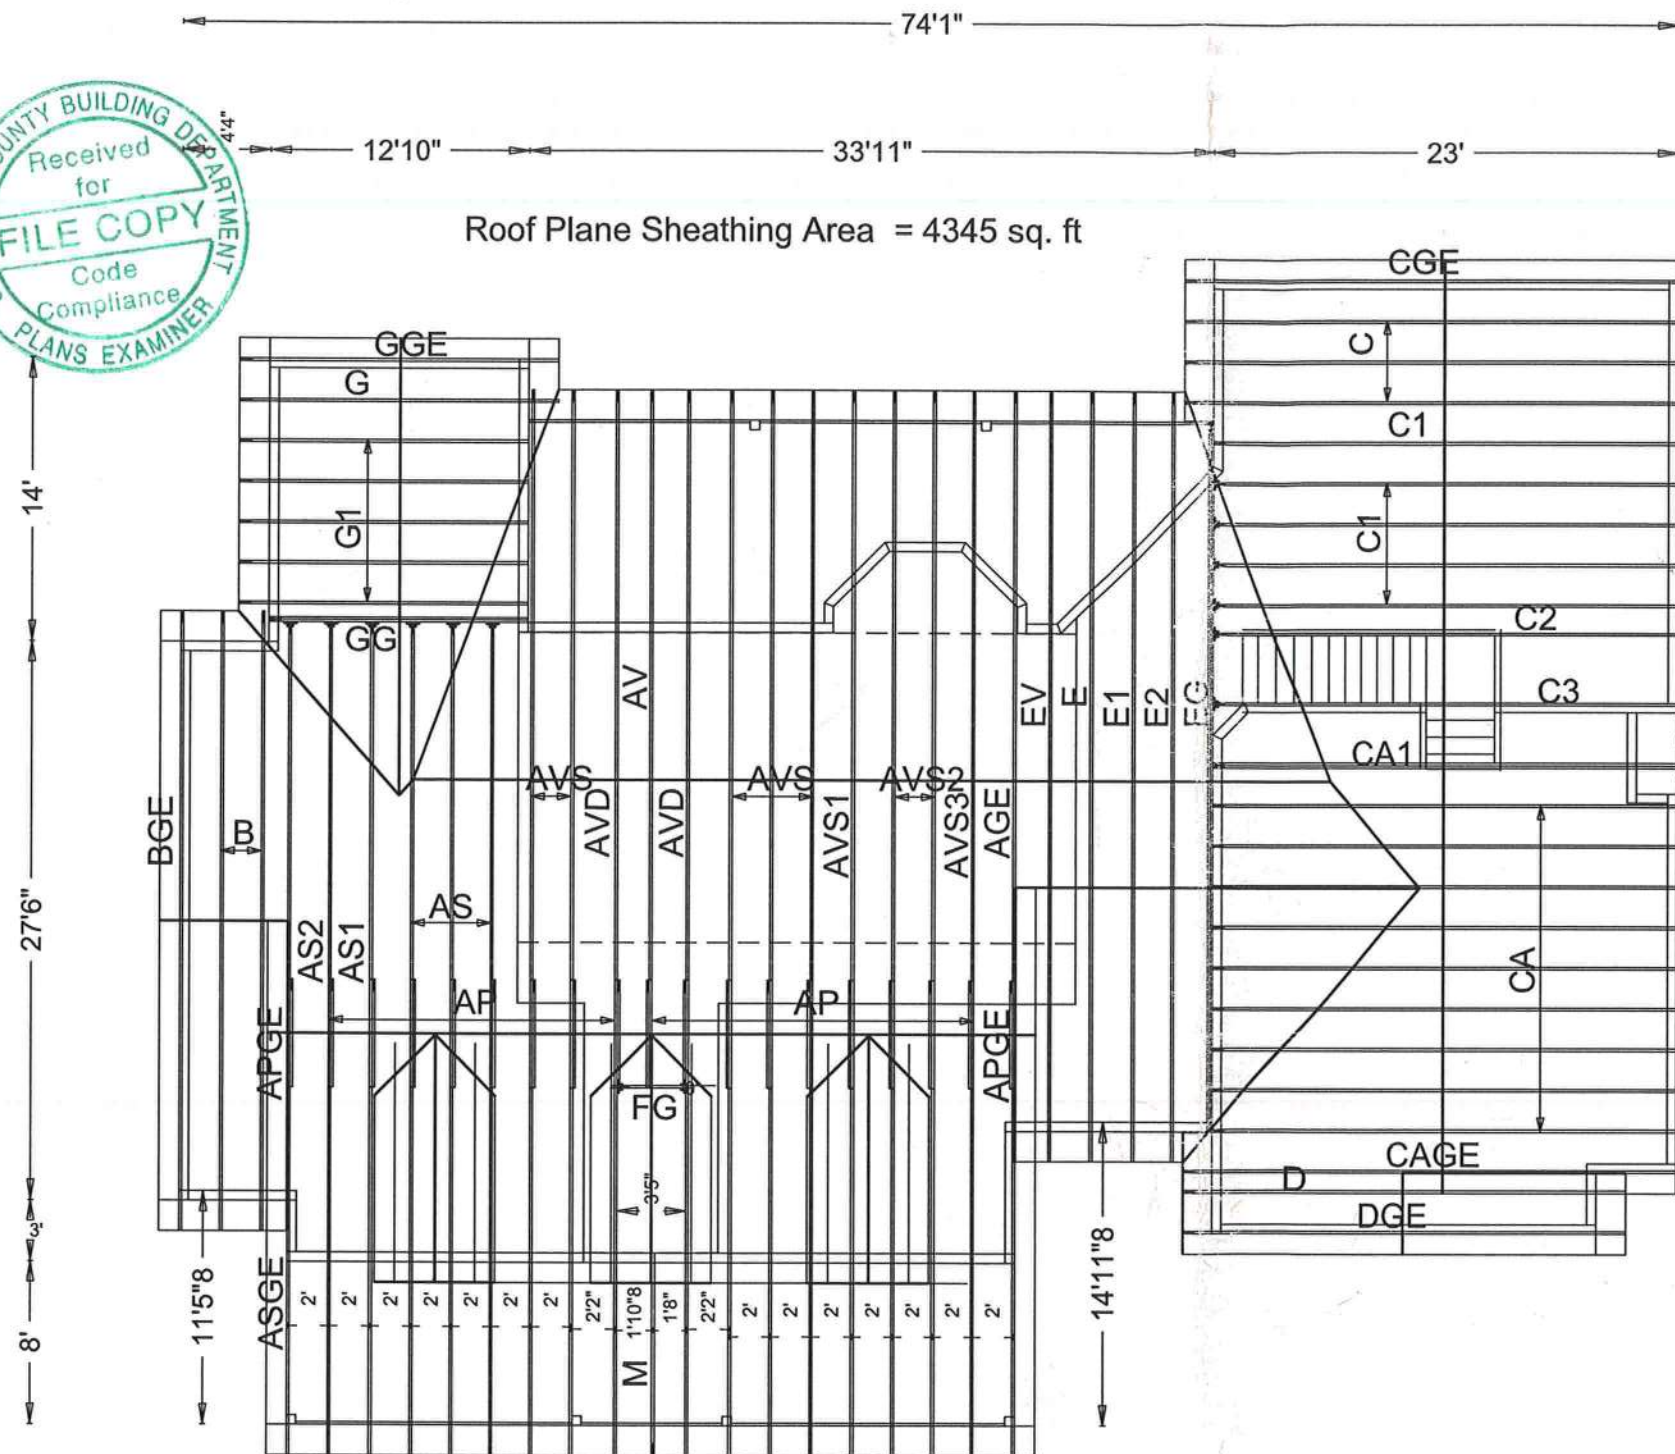