



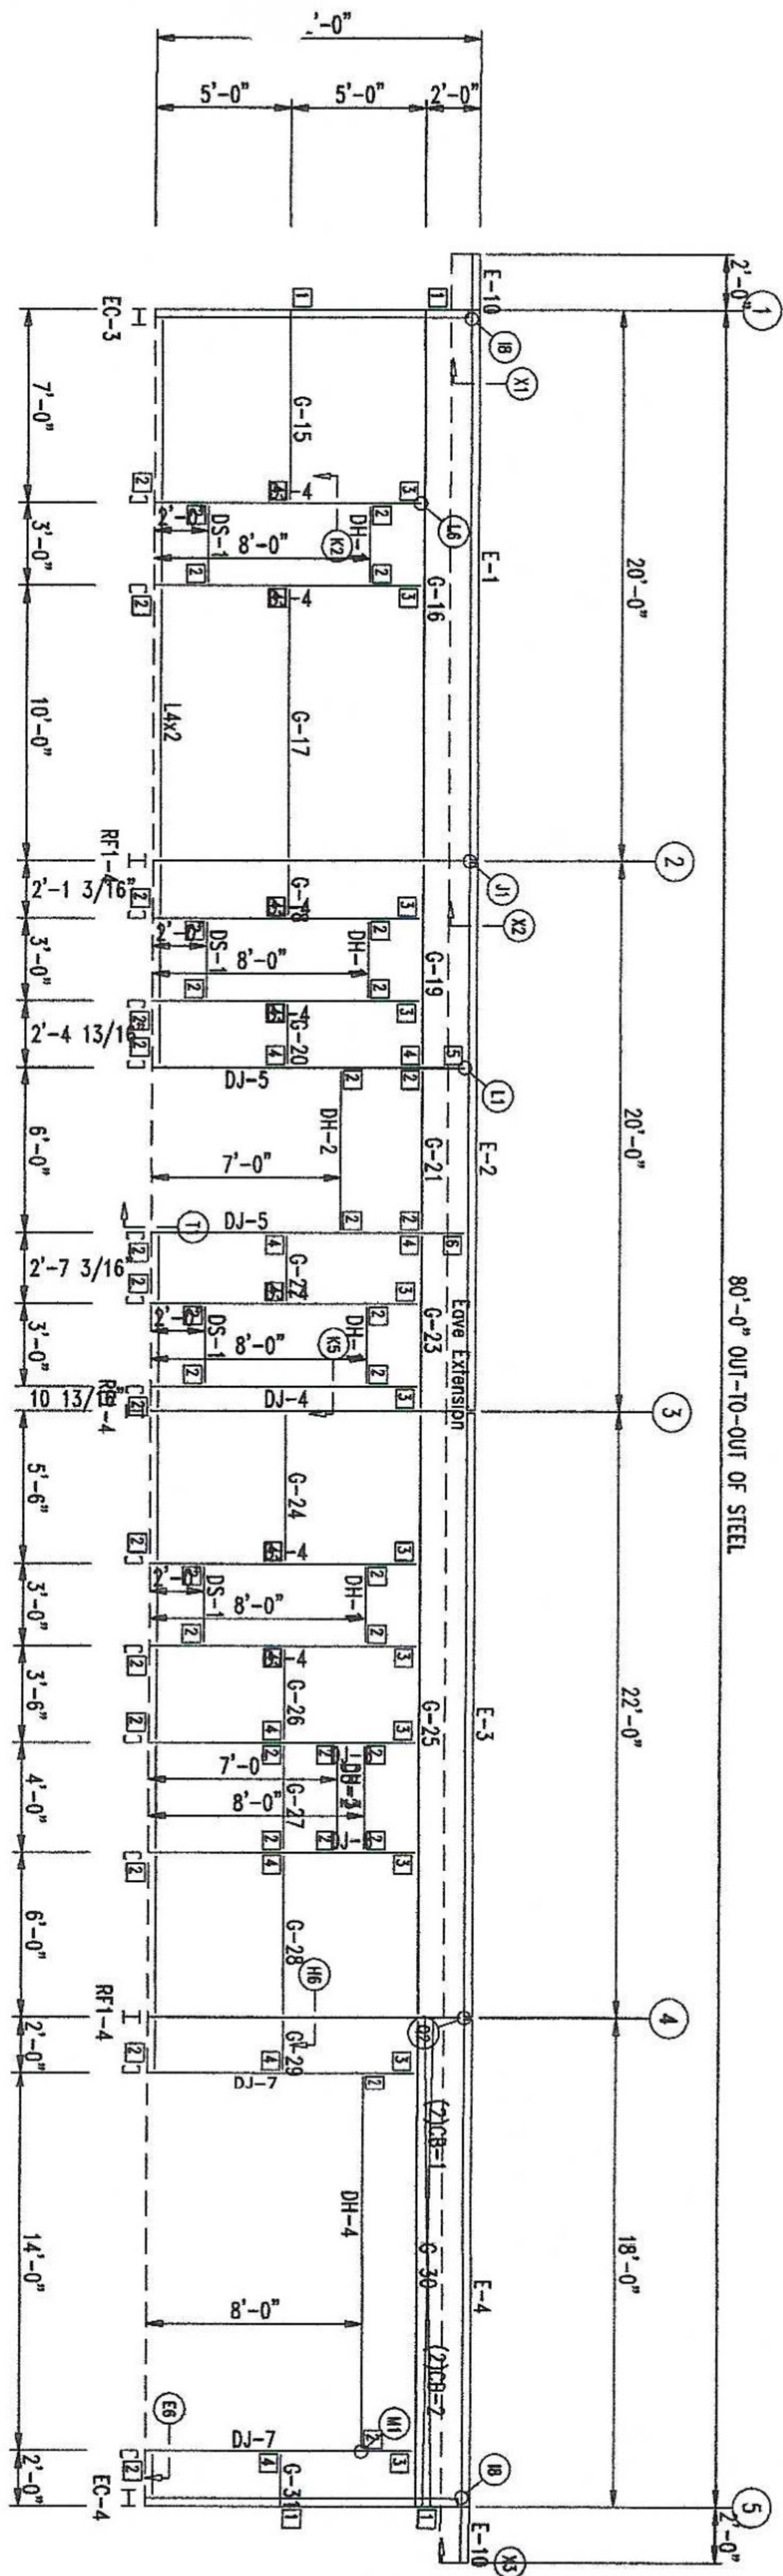

SIDEWALL FRAMING: FRAME LINE C

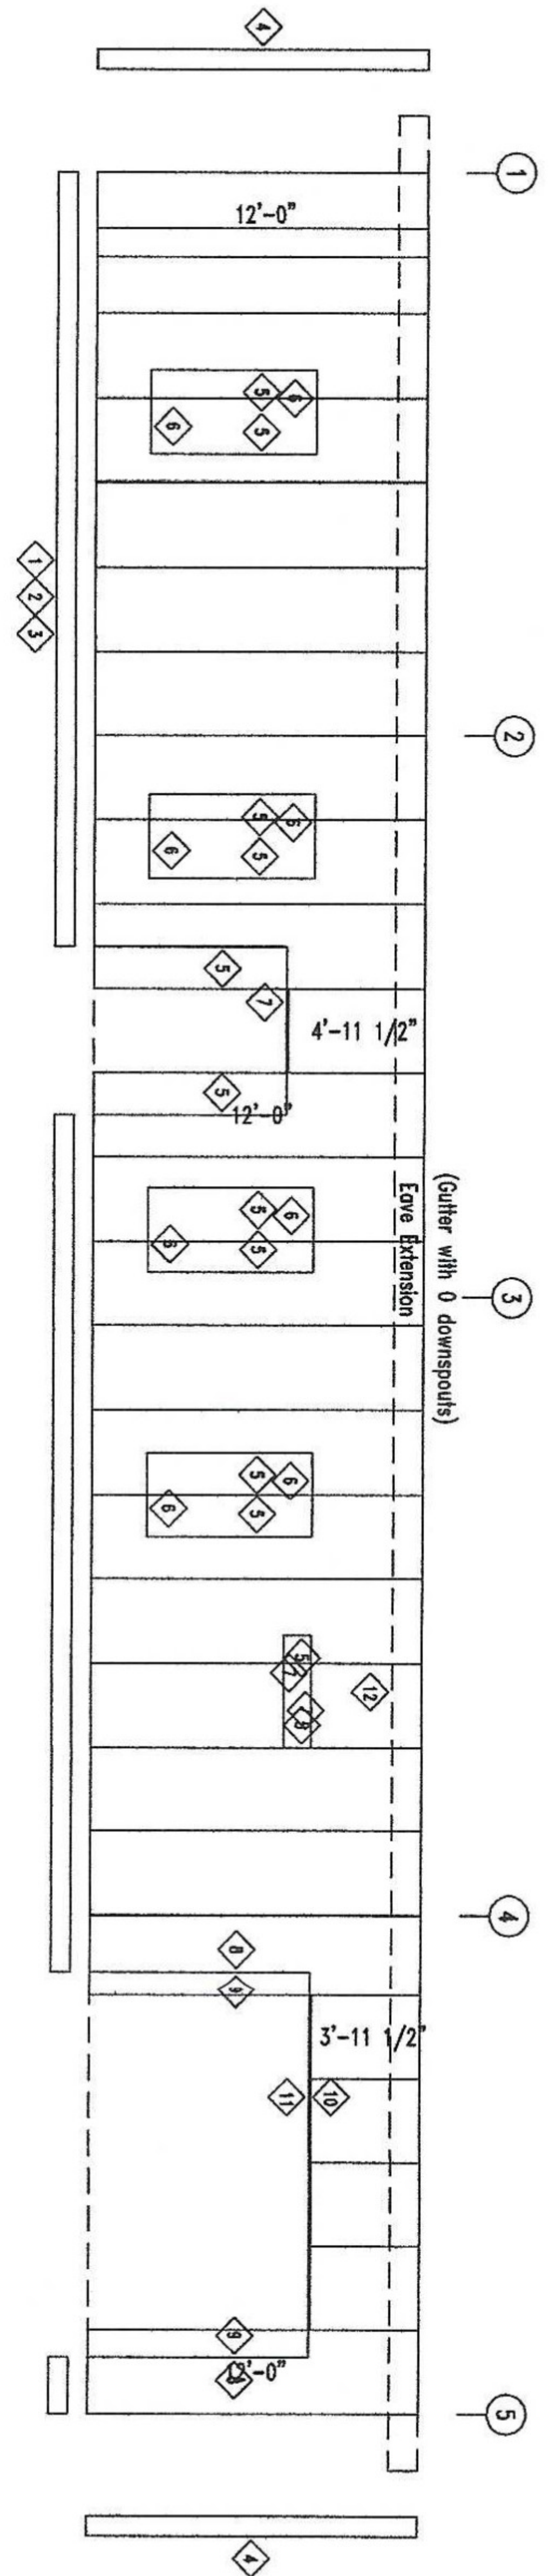

SIDEWALL SHEETING & TRIM: FRAME LINE C

PANELS: 26 Ga. RL - Need SMP Lifetime Color


MEMBER TABLE		
MARK	PART	LENGTH
DJ-4	CR3516	9'-11 1/2"
DJ-5	CR3516	11'-3 1/16"
DJ-6	CR3516	9'-11 1/2"
DJ-7	CR3516	9'-11 1/2"
DH-1	CR2516	2'-11 1/2"
DH-2	CR2516	5'-11 1/2"
DH-3	CR2516	3'-11 1/2"
DH-4	CR2516	13'-11 1/2"
DS-1	CR2516	2'-11 1/2"
DS-2	CR2516	3'-11 1/2"
DS-3	CR2516	19'-0"
DS-4	CR2516	19'-4"
DS-5	CR2516	21'-4"
DS-6	CR2516	17'-0"
DS-7	CR2516	1'-11 3/4"
DS-8	CR2516	6'-6 1/2"
DS-9	CR2516	19'-8 3/8"
DS-10	CR2516	9'-3 3/8"
DS-11	CR2516	1'-4 9/16"
DS-12	CR2516	6'-9 3/8"
DS-13	CR2516	1'-6 5/16"
DS-14	CR2516	5'-11 1/2"
DS-15	CR2516	1'-8 11/16"
DS-16	CR2516	5'-9 3/8"
DS-17	CR2516	4'-9 3/8"
DS-18	CR2516	2'-5 1/4"
DS-19	CR2516	2'-7 1/2"
DS-20	CR2516	3'-11 1/2"
DS-21	CR2516	5'-3 3/8"
DS-22	CR2516	1'-3 3/8"
DS-23	CR2516	17'-8 3/8"
DS-24	CR2516	16'-0 3/4"
DS-25	CR2516	15'-8 1/2"

TRIM TABLE		
ID	PART	LENGTH
1	BA142	14'-2"
2	BA162	16'-2"
3	BA102	10'-2"
4	OU122	12'-2"
5	JA072	7'-2"
6	HE036	3'-6"
7	HE063	6'-3"
8	JH102	10'-2"
9	JA102	10'-2"
10	JH142	14'-2"
11	HE143	14'-3"
12	HE204	20'-4"


CONNECTION PLATES		
ID	MARK/PART	LENGTH
1	SC-5	12'
2	GIRTCUP	4'
3	4	4'
4	5	5'
5	6	6'
6	e2	e2'

FIERCE STEEL STRUCTURES			
PROJECT	ADAM & TARA JONES	SIDEWALL FRAMING	
ID	14652	DRAFT:	CHECK:
PROJECT	442 SW TUNSL STREET	DATE: 4/18/21	SHEET OF
ADDRESS	PROJ ADR 2		

80'-0" OUT-TO-OUT OF STEEL

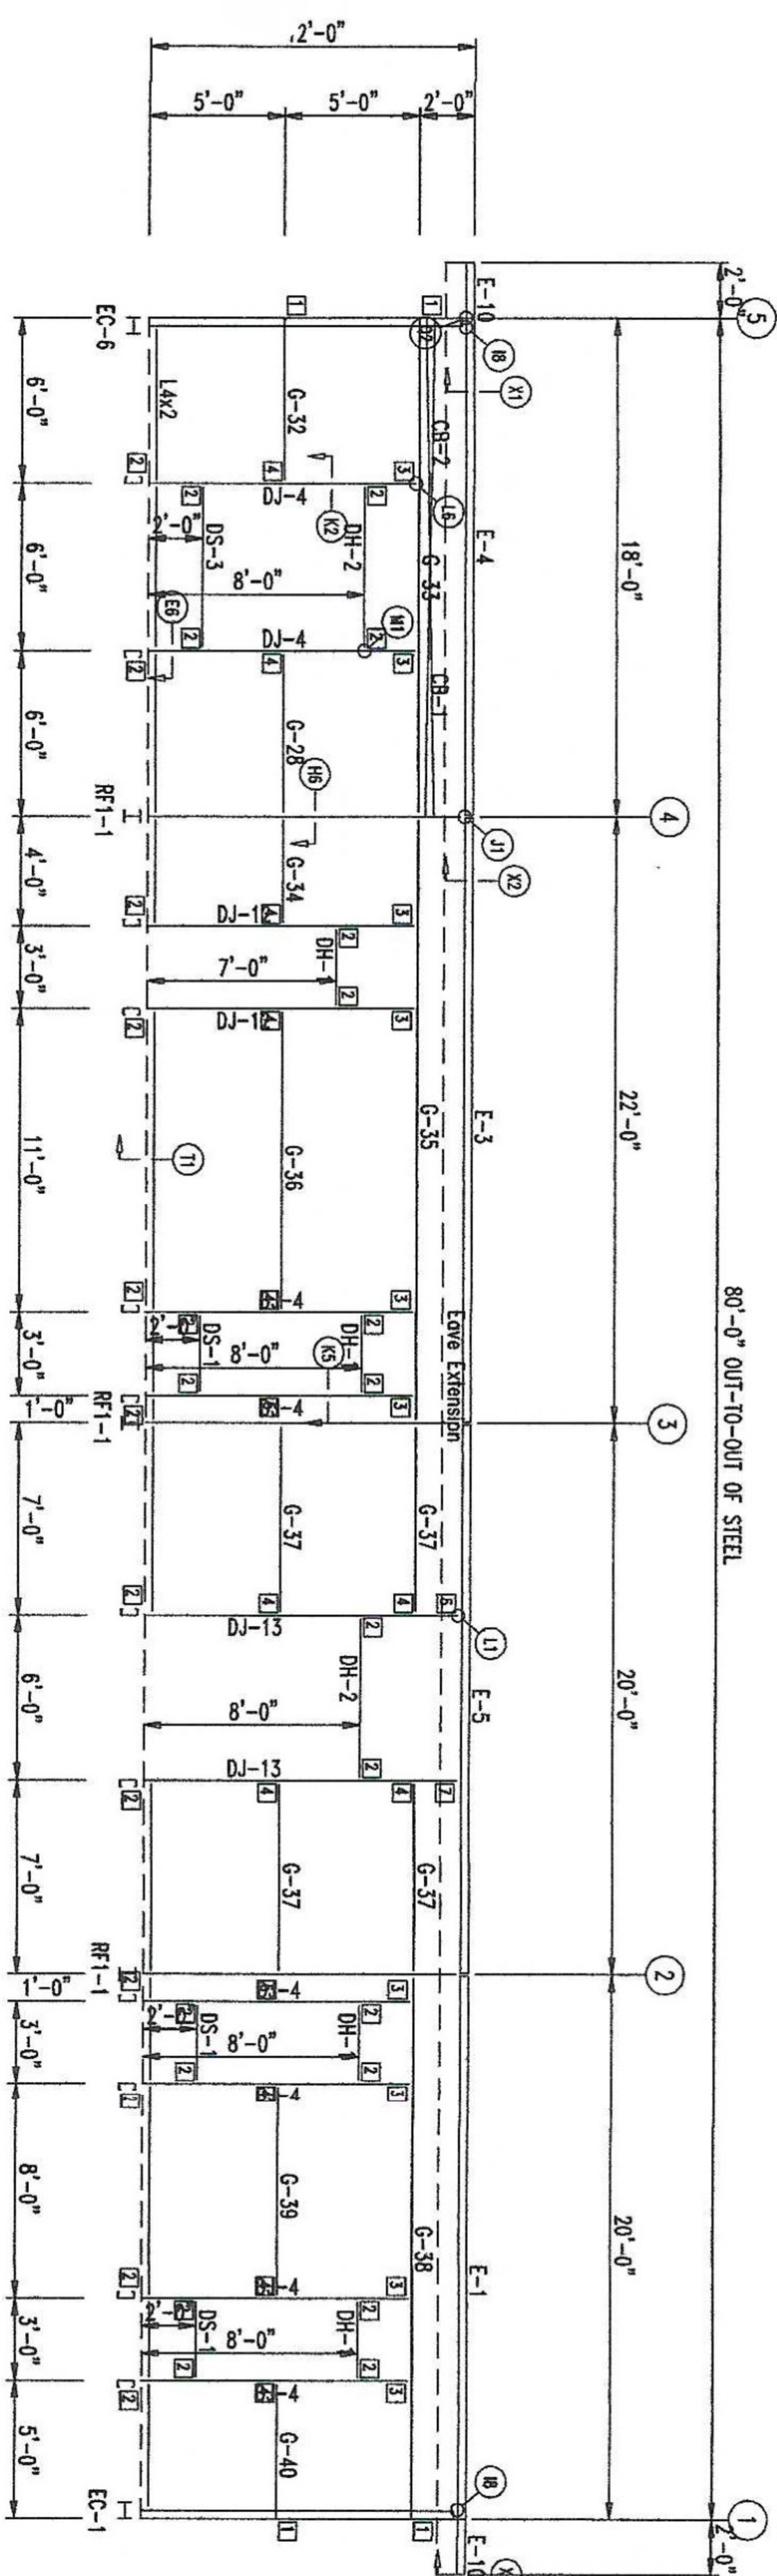

SIDEWALL FRAMING: FRAME LINE A

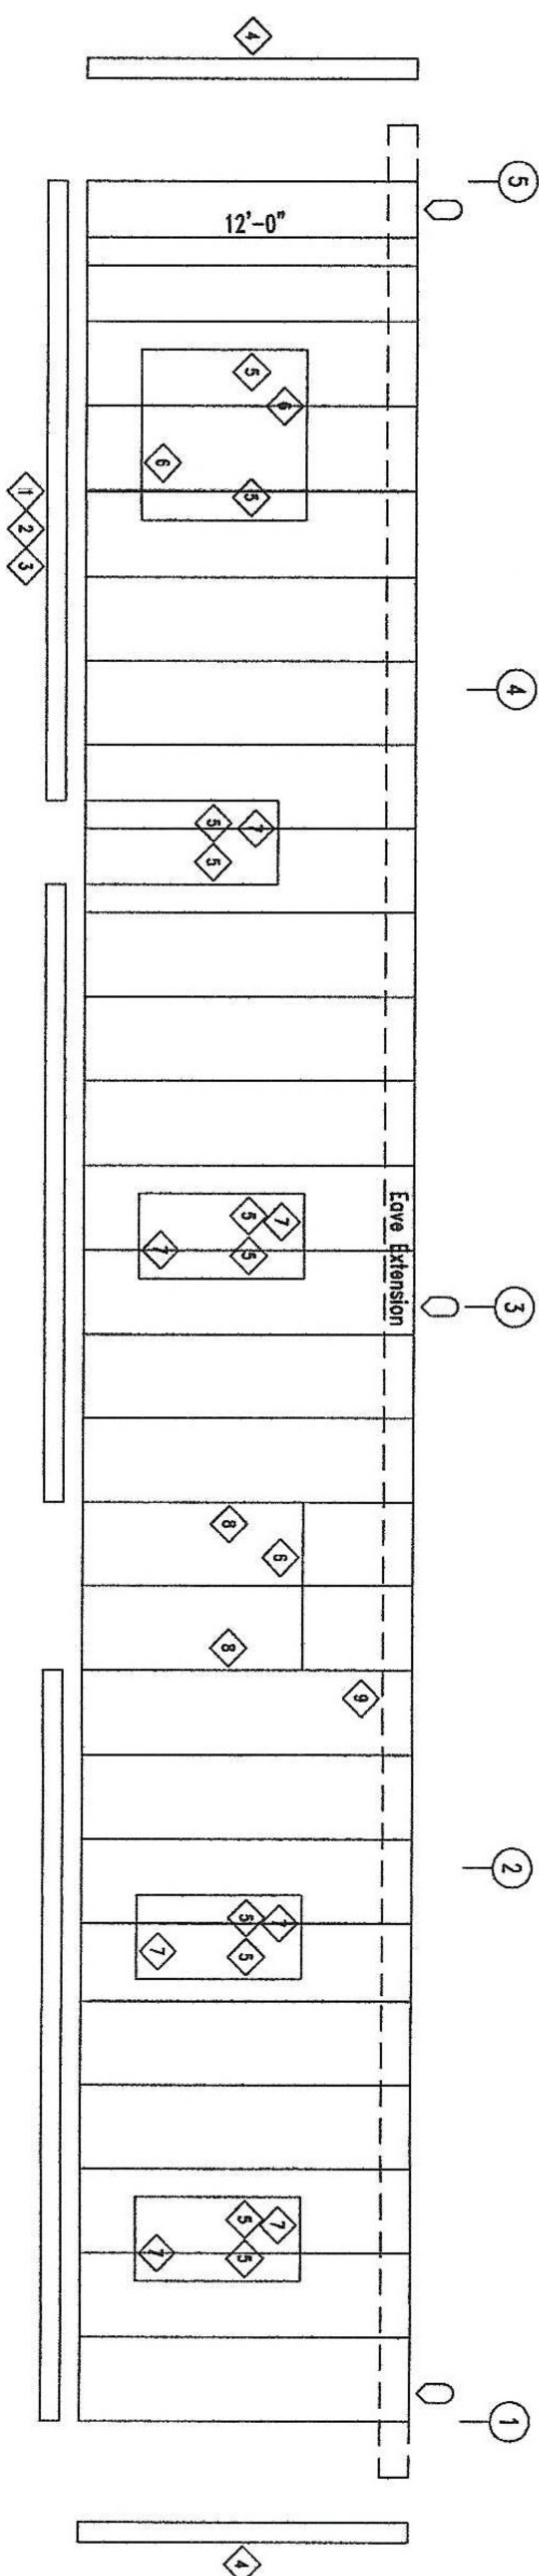

SIDEWALL SHEETING & TRIM: FRAME LINE A

PANELS: 26 Ga. RL - Need SMP Lifetime Color

MEMBER TABLE		
FRAME LINE A		
MARK	PART	LENGTH
DJ-4	C83516	9'-11 1/2"
DJ-12	C83516	9'-11 1/2"
DJ-13	C83516	11'-3 1/16"
DH-1	C82516	2'-11 1/2"
DH-2	C82516	5'-11 1/2"
DS-1	C82516	2'-11 1/2"
DS-3	C82516	5'-11 1/2"
E-1	08534DU4	19'-0"
E-3	08534DU4	21'-4"
E-4	08534DU4	17'-0"
E-5	08534DU4	19'-4"
E-10	08534DU4	1'-11 3/4"
G-28	C82516	5'-3 3/8"
G-32	C82516	5'-7 1/2"
G-33	C82516	17'-8 3/8"
G-34	C82516	3'-3 3/8"
G-35	C82516	21'-5 1/4"
G-36	C82516	10'-1 1/2"
G-37	C82516	6'-3 3/8"
G-38	C82516	19'-8 3/8"
G-39	C82516	7'-1 1/2"
G-40	C82516	4'-6 1/2"
CB-1	C80250	15'-0 3/4"
CB-2	C80250	15'-8 1/2"

TRIM TABLE		
FRAME LINE A		
◇ ID	PART	LENGTH
1	BA142	14-3"
2	BA102	10-2"
3	BA122	12-2"
4	OU122	12-2"
5	LA072	7-2"
6	HE063	6-3"
7	HE036	3-6"
8	LA102	10-2"
9	HE204	20-4"

CONNECTION PLATES	
FRAME LINE A	
☐ ID	MARK/PART
1	SC-5
2	GIRTCIP
3	12
4	b3
5	b4
6	e1
7	e2


FIERCE STEEL STRUCTURES				
PROJECT	ADAM & TARA JONES		SIDEWALL FRAMING	
ID	14652	DESIGN:	DRAFT:	CHECK:
PROJECT ADDRESS	442 SW TUNSLI STREET PROJ ADR 2	DATE: 4/18/21	SHEET	OF

BOLT TABLE			
FRAME LINE 1			
LOCATION	QUAN	TYPE	DIA
ER-1/ER-2	8	A325	1/2"
Cor. Column/Ref	2	A325	5/8"
EC-2/ER-2	2	A325	1/2"

MEMBER TABLE			
FRAME LINE 1			
MARK	PART	LENGTH	
EB-2	WBX10	2'-10 3/16"	
EB-4	WBX10	2'-10 3/16"	
EC-1	WBX10	10'-10 1/2"	
EC-2	WBX10	18'-7"	
EC-3	WBX10	10'-10 1/2"	
ER-1	WBX18	26'-4 1/4"	
ER-2	WBX18	26'-4 1/4"	
DJ-1	CB3516	12'-6 1/4"	
DJ-2	CB3516	13'-6 1/4"	
DJ-3	CB3514	13'-11 1/2"	
DS-1	CB2516	2'-11 1/2"	
DS-2	CB2516	4'-3 3/4"	
G-1	Z82516	13'-4 3/16"	
G-2	Z82516	13'-10 15/16"	
G-3	Z82516	13'-4 3/16"	
G-4	Z82512	13'-4 3/16"	
G-5	Z82516	15'-8 9/16"	
G-6	Z82516	15'-8 9/16"	
G-7	Z82514	15'-8 9/16"	


TRIM TABLE			
FRAME LINE 1			
ID	PART	LENGTH	
1	BA142	14'-2"	
2	BA182	18'-2"	
3	OU122	12'-2"	
4	HE143	14'-3"	
5	SPECIAL5	10'-3"	
6	JA072	7'-2"	
7	HE036	3'-6"	

CONNECTION PLATES			
FRAME LINE 1			
ID	MARK/PART		
1	b1		
2	GIRTCUP		

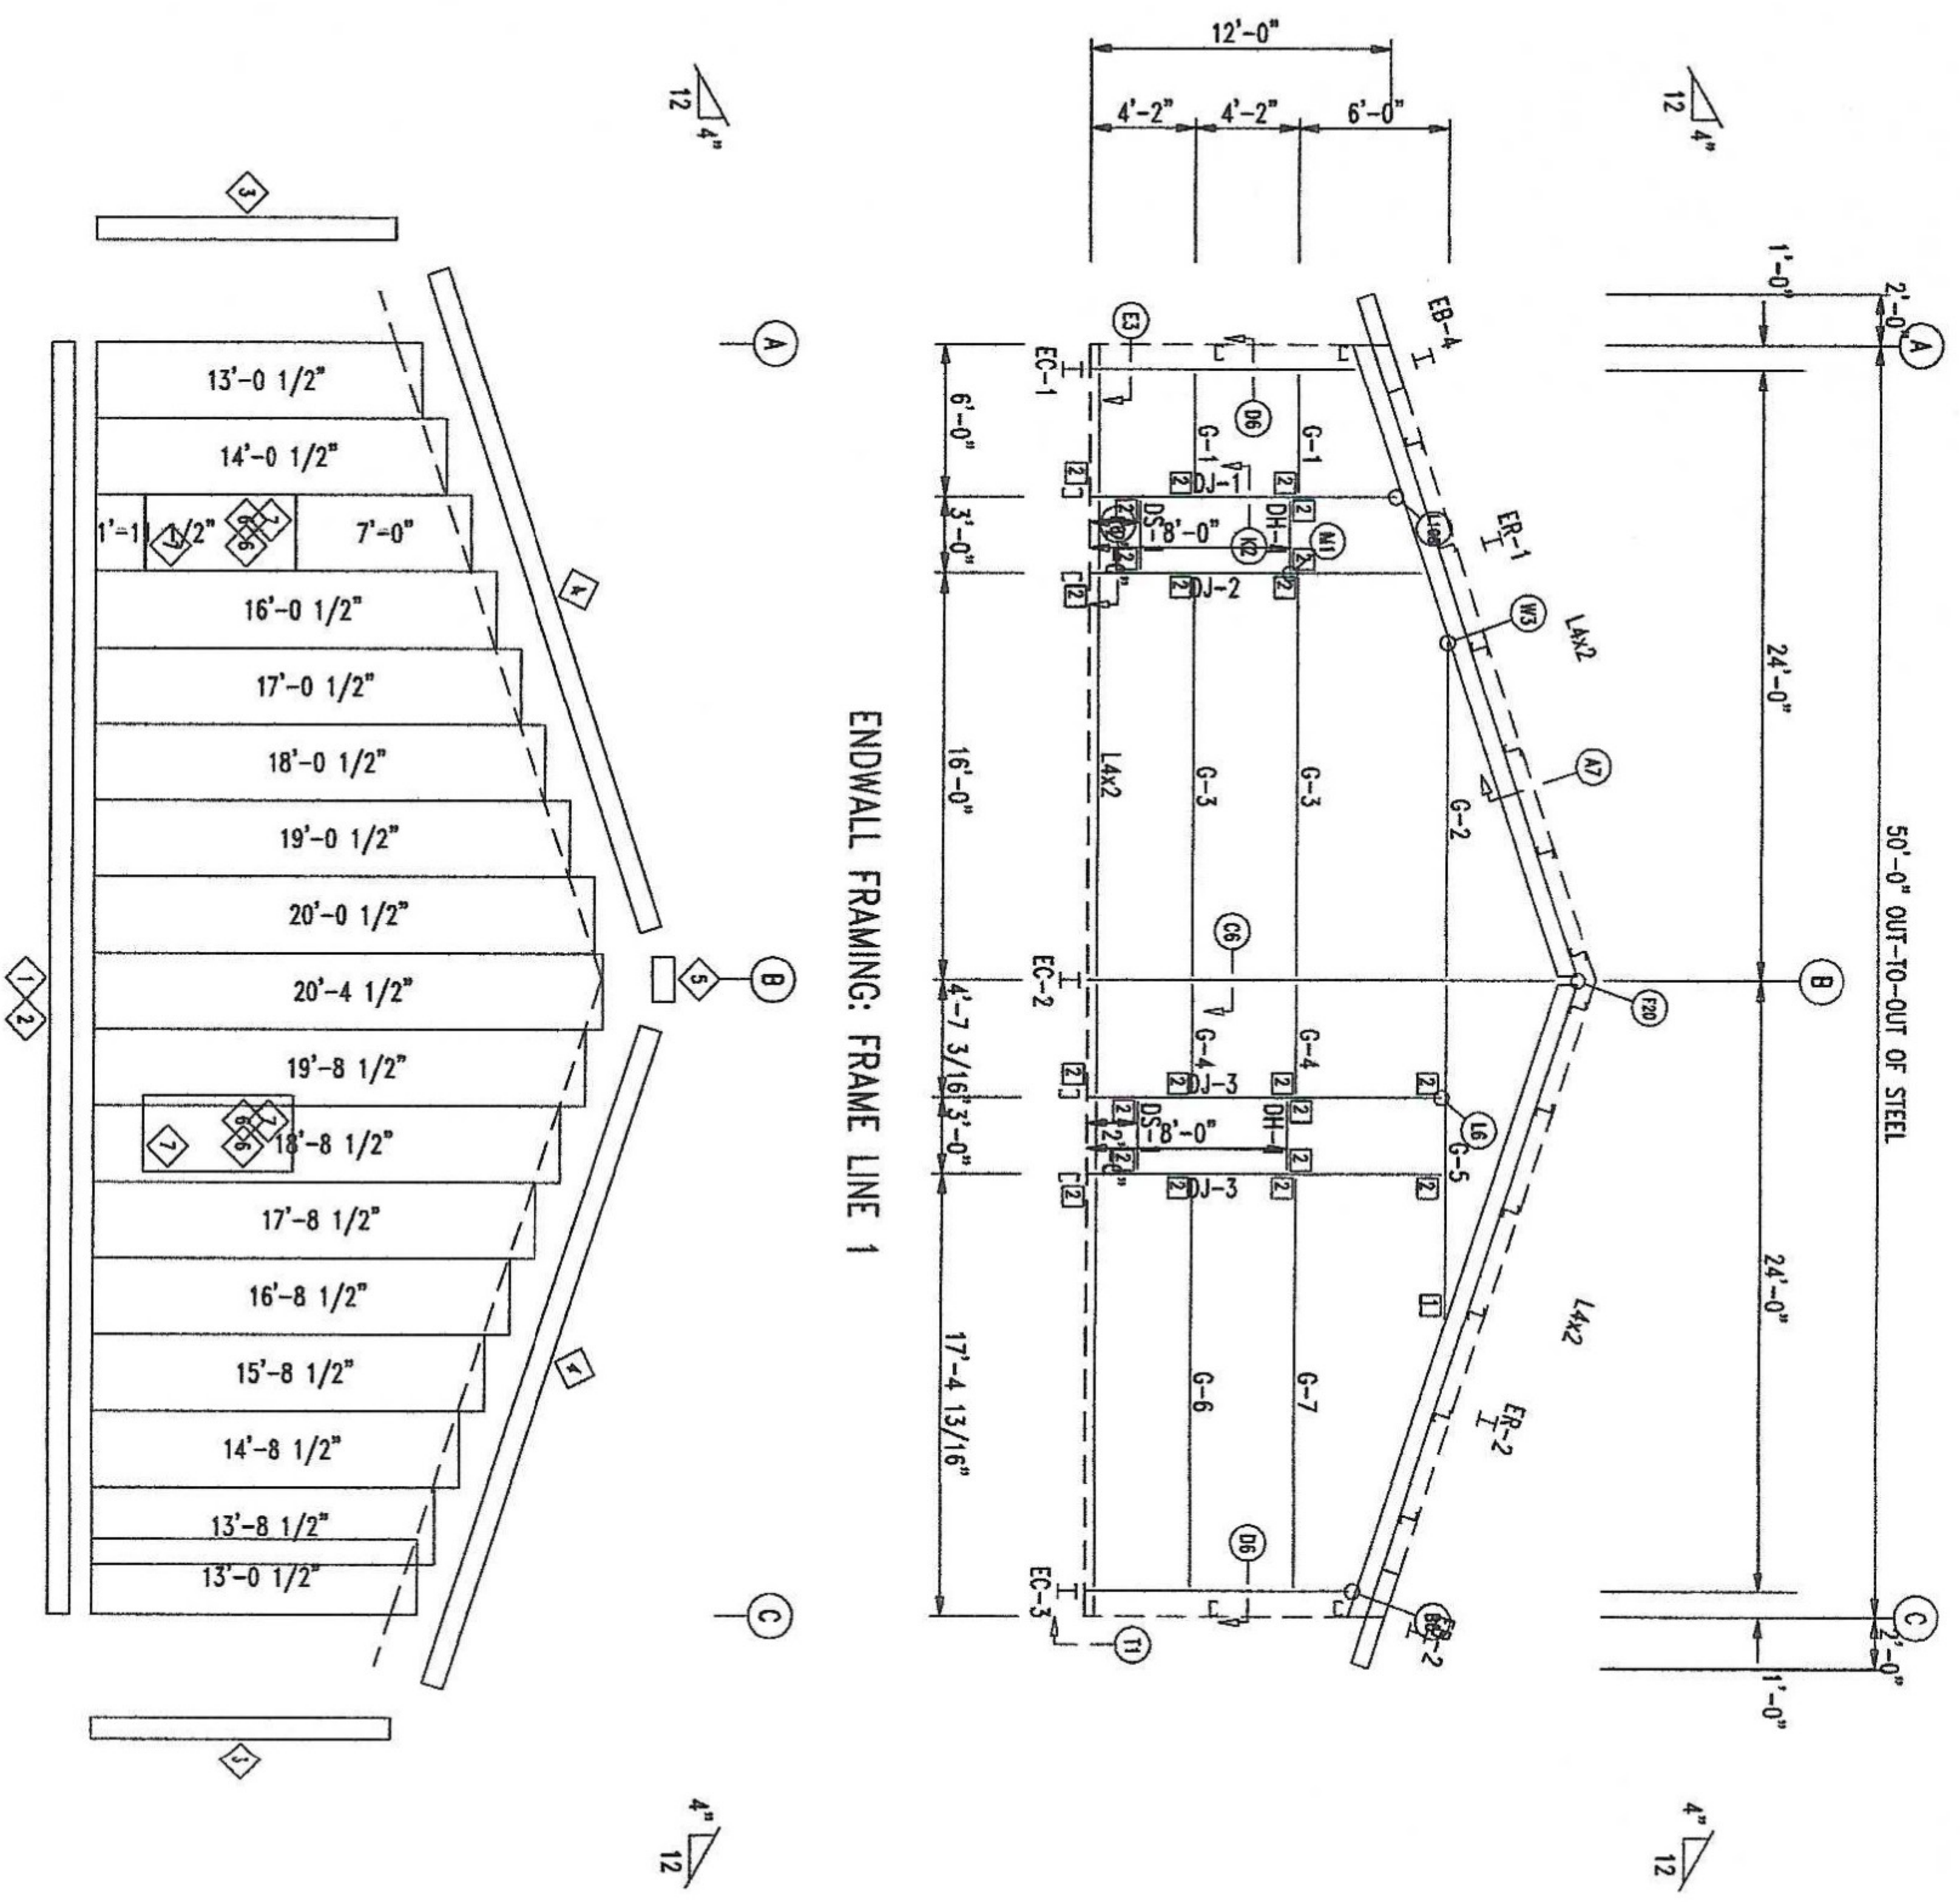

ENDWALL SHEETING & TRIM: FRAME LINE 1

PANELS: 26 Ga. RL - Need SHP Lifetime Color

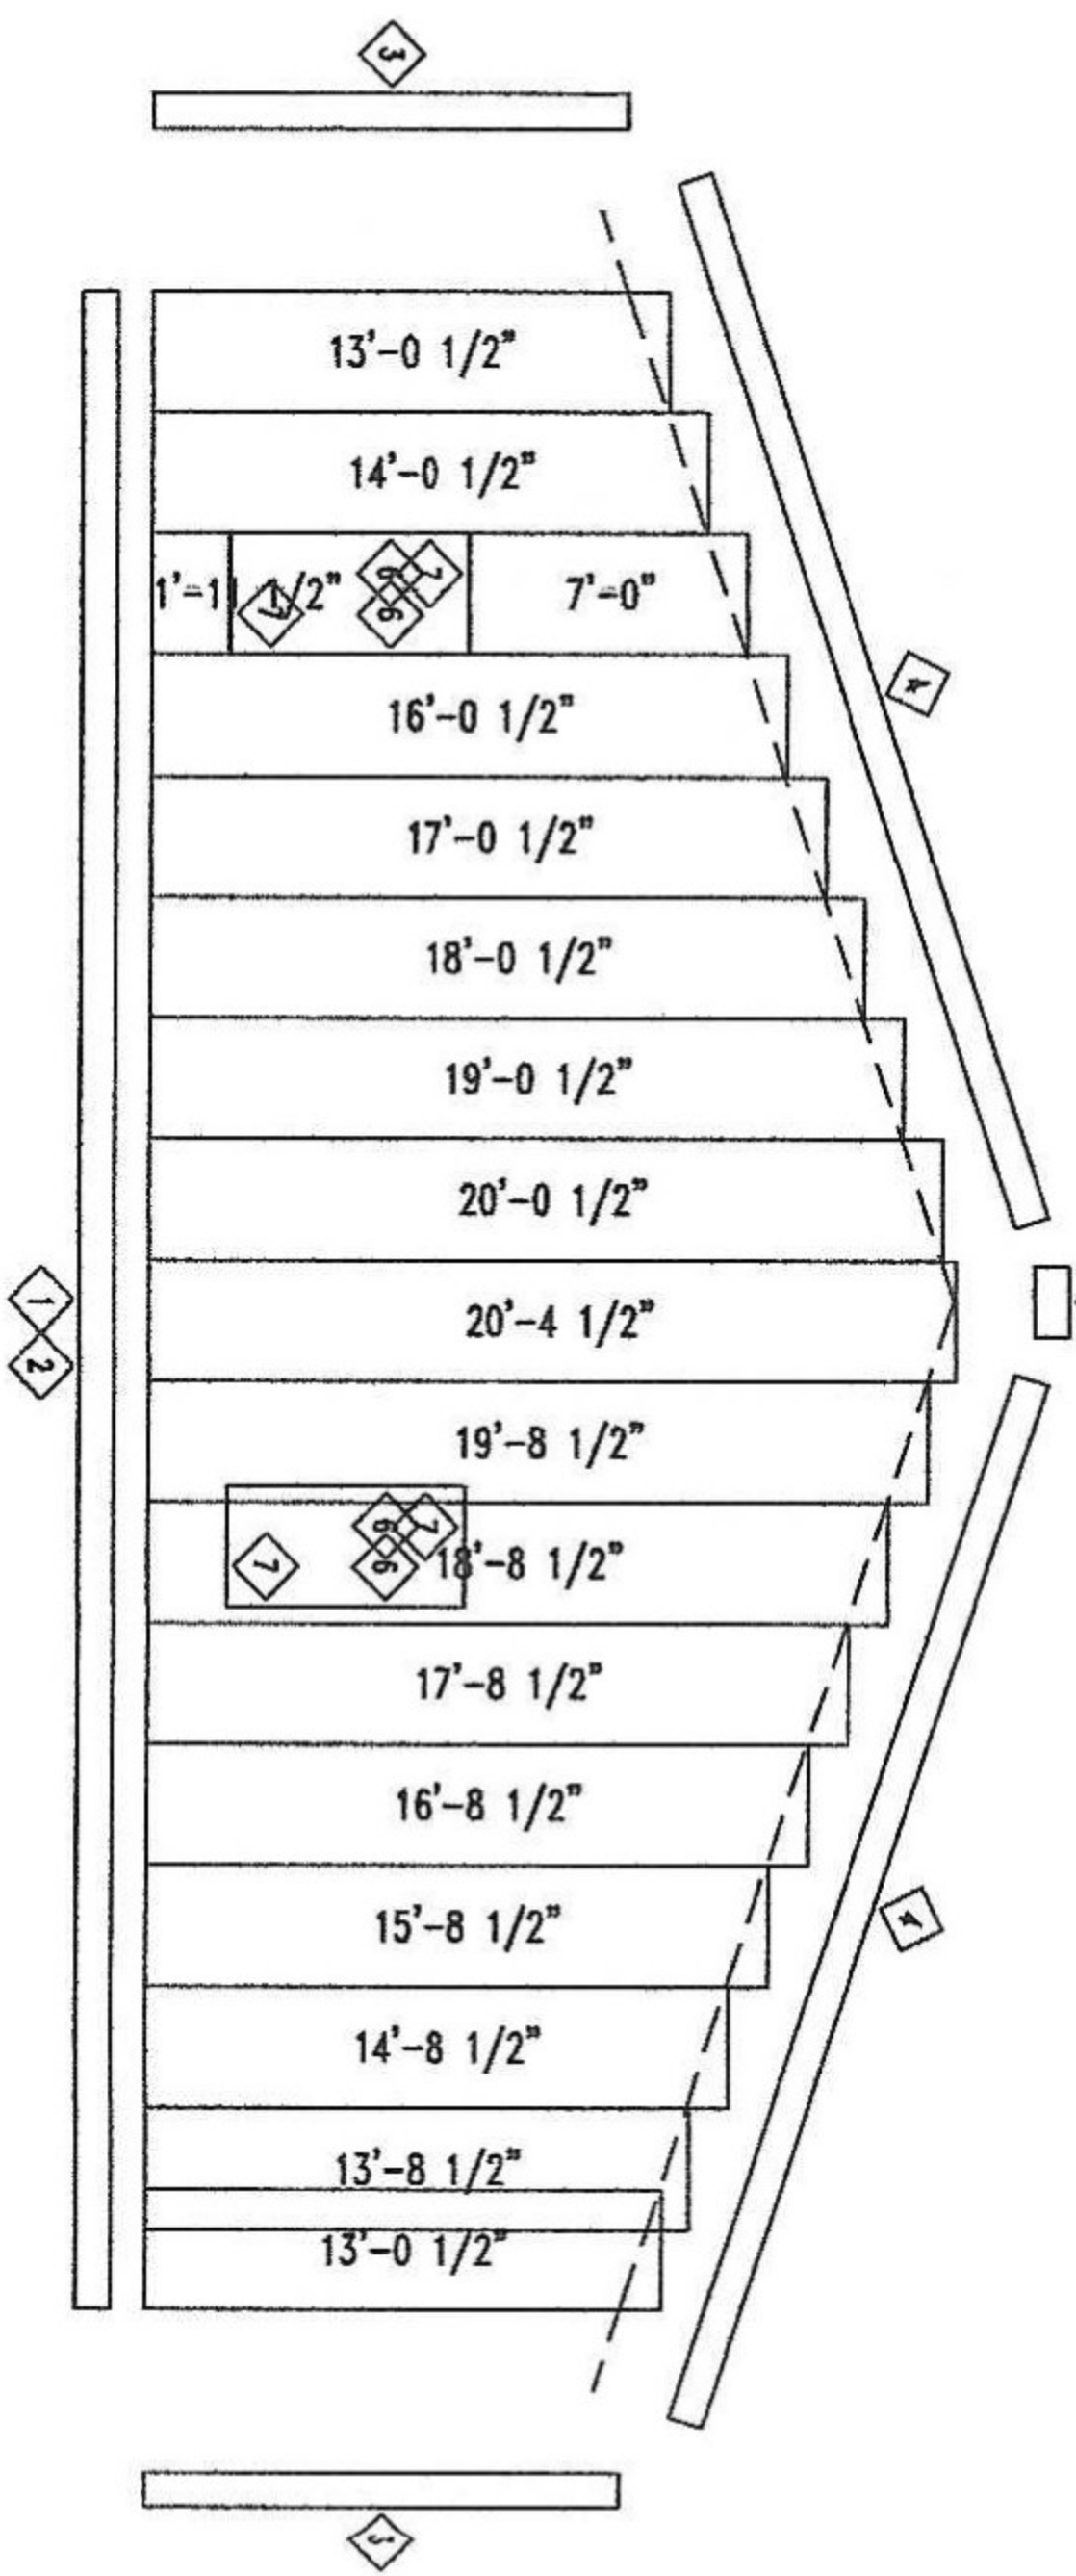


FIERCE STEEL STRUCTURES			
ENDWALL FRAMING			
PROJECT	ADAM & TARA JONES	DESIGN:	CHECK:
ID	14652	DRAFT:	
PROJECT	442 SW TUNSL STREET	DATE:	4/18/21
ADDRESS	PROJ ADR 2	SHEET	OF

BOLT TABLE				
FRAME LINE 5	LOCATION	QUAN	TYPE	DIA
	ER-3/ER-4	8	A325	1/2"
	Cor. Column/Raf	2	A325	5/8"
	EC-5/ER-4	2	A325	1/2"
	Jamb	2	A325	1/2"


MEMBER TABLE		
FRAME LINE 5	PART	LENGTH
EB-2	WBX10	2'-10 3/16"
EB-4	WBX10	2'-10 3/16"
EC-4	WBX10	10'-10 1/2"
EC-5	WBX13	18'-7"
EC-6	WBX10	10'-10 1/2"
ER-3	WBX18	26'-4 1/4"
ER-4	WBX18	26'-4 1/4"
DJ-8	C83514	15'-6 1/4"
DJ-9	C83514	16'-6 1/4"
DJ-10	C83512	17'-8 1/4"
DJ-11	C82516	17'-11 1/2"
DH-5	C82516	13'-3 3/4"
G-8	Z82516	4'-9 15/16"
G-9	Z82516	2'-11 1/2"
G-10	Z82516	6'-3 3/4"
G-11	Z82516	2'-9 3/4"
G-12	Z82516	1'-9 3/4"
G-13	Z82516	11'-7 15/16"
G-14	Z82516	

TRIM TABLE		
FRAME LINE 5	PART	LENGTH
1	BA162	16'-2"
2	BA122	12'-2"
3	BA102	10'-2"
4	OU122	12'-2"
5	HE143	14'-3"
6	SPECIALS	10'-3"
7	JA102	10'-2"
8	HE036	3'-6"
9	JH102	10'-2"
10	JH182	18'-2"
11	HE183	18'-3"

CONNECTION PLATES		
FRAME LINE 5	MARK/PART	
1	b1	
2	GIRTCUP	

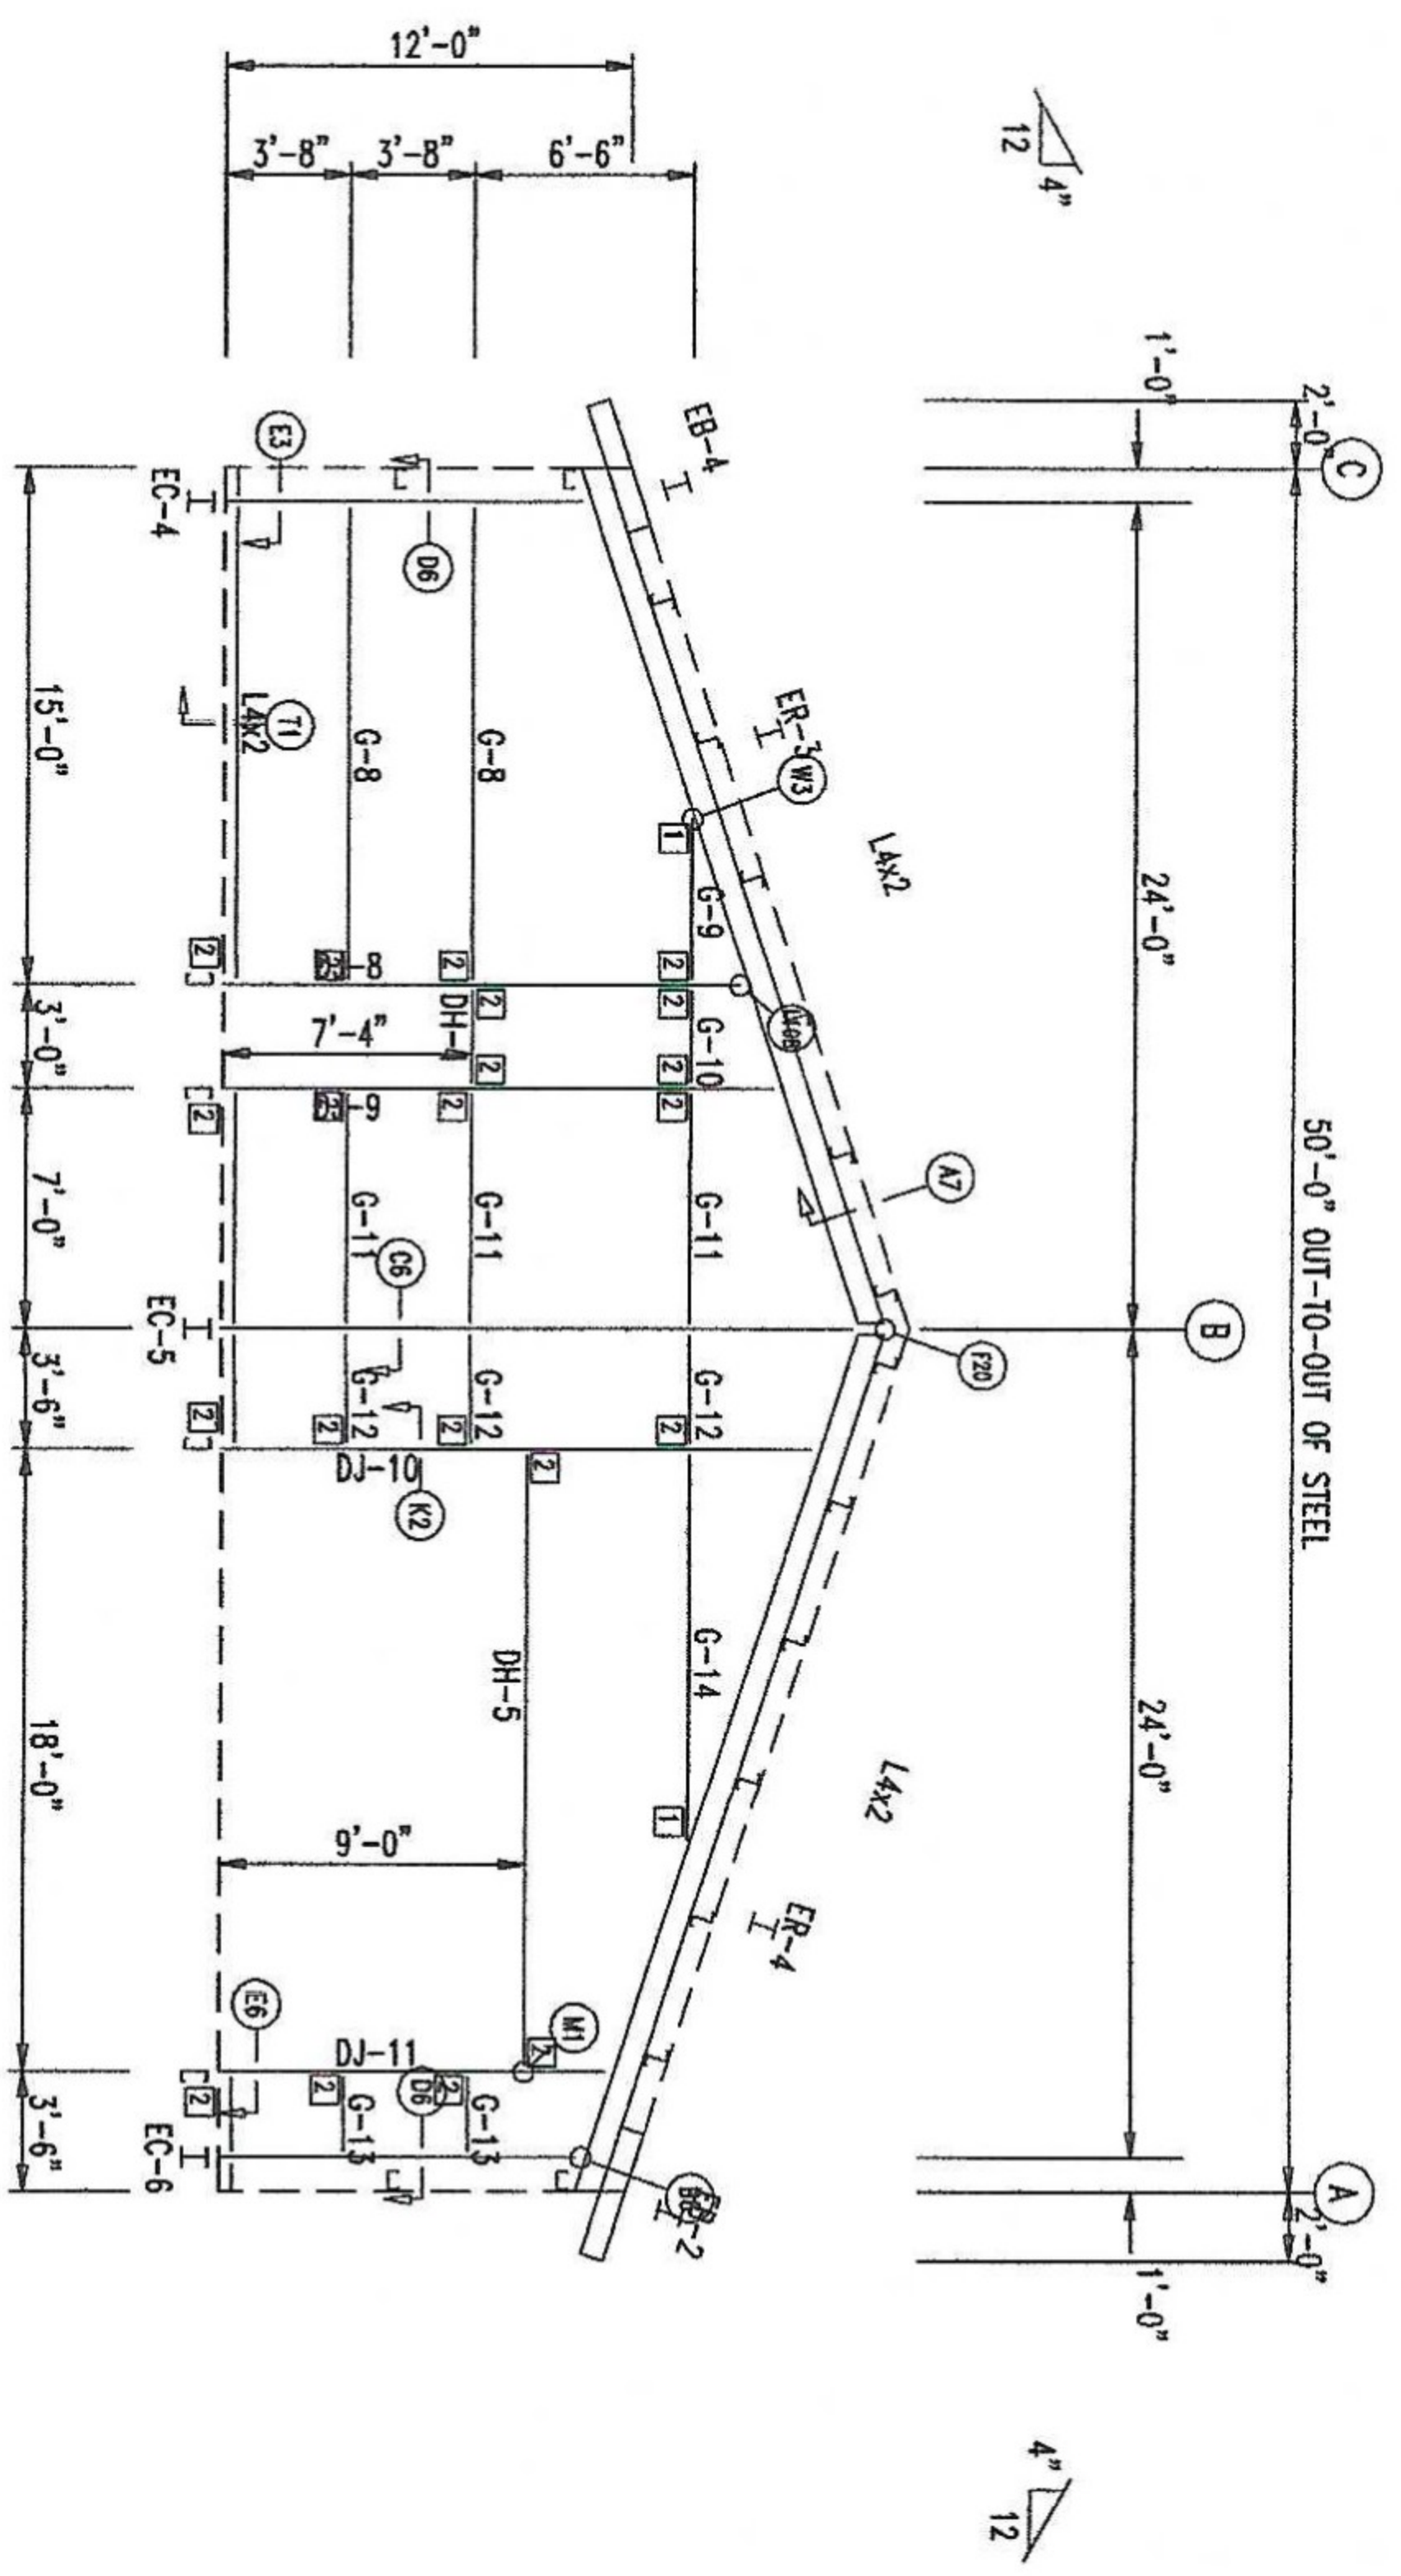


ENDWALL FRAMING: FRAME LINE 5

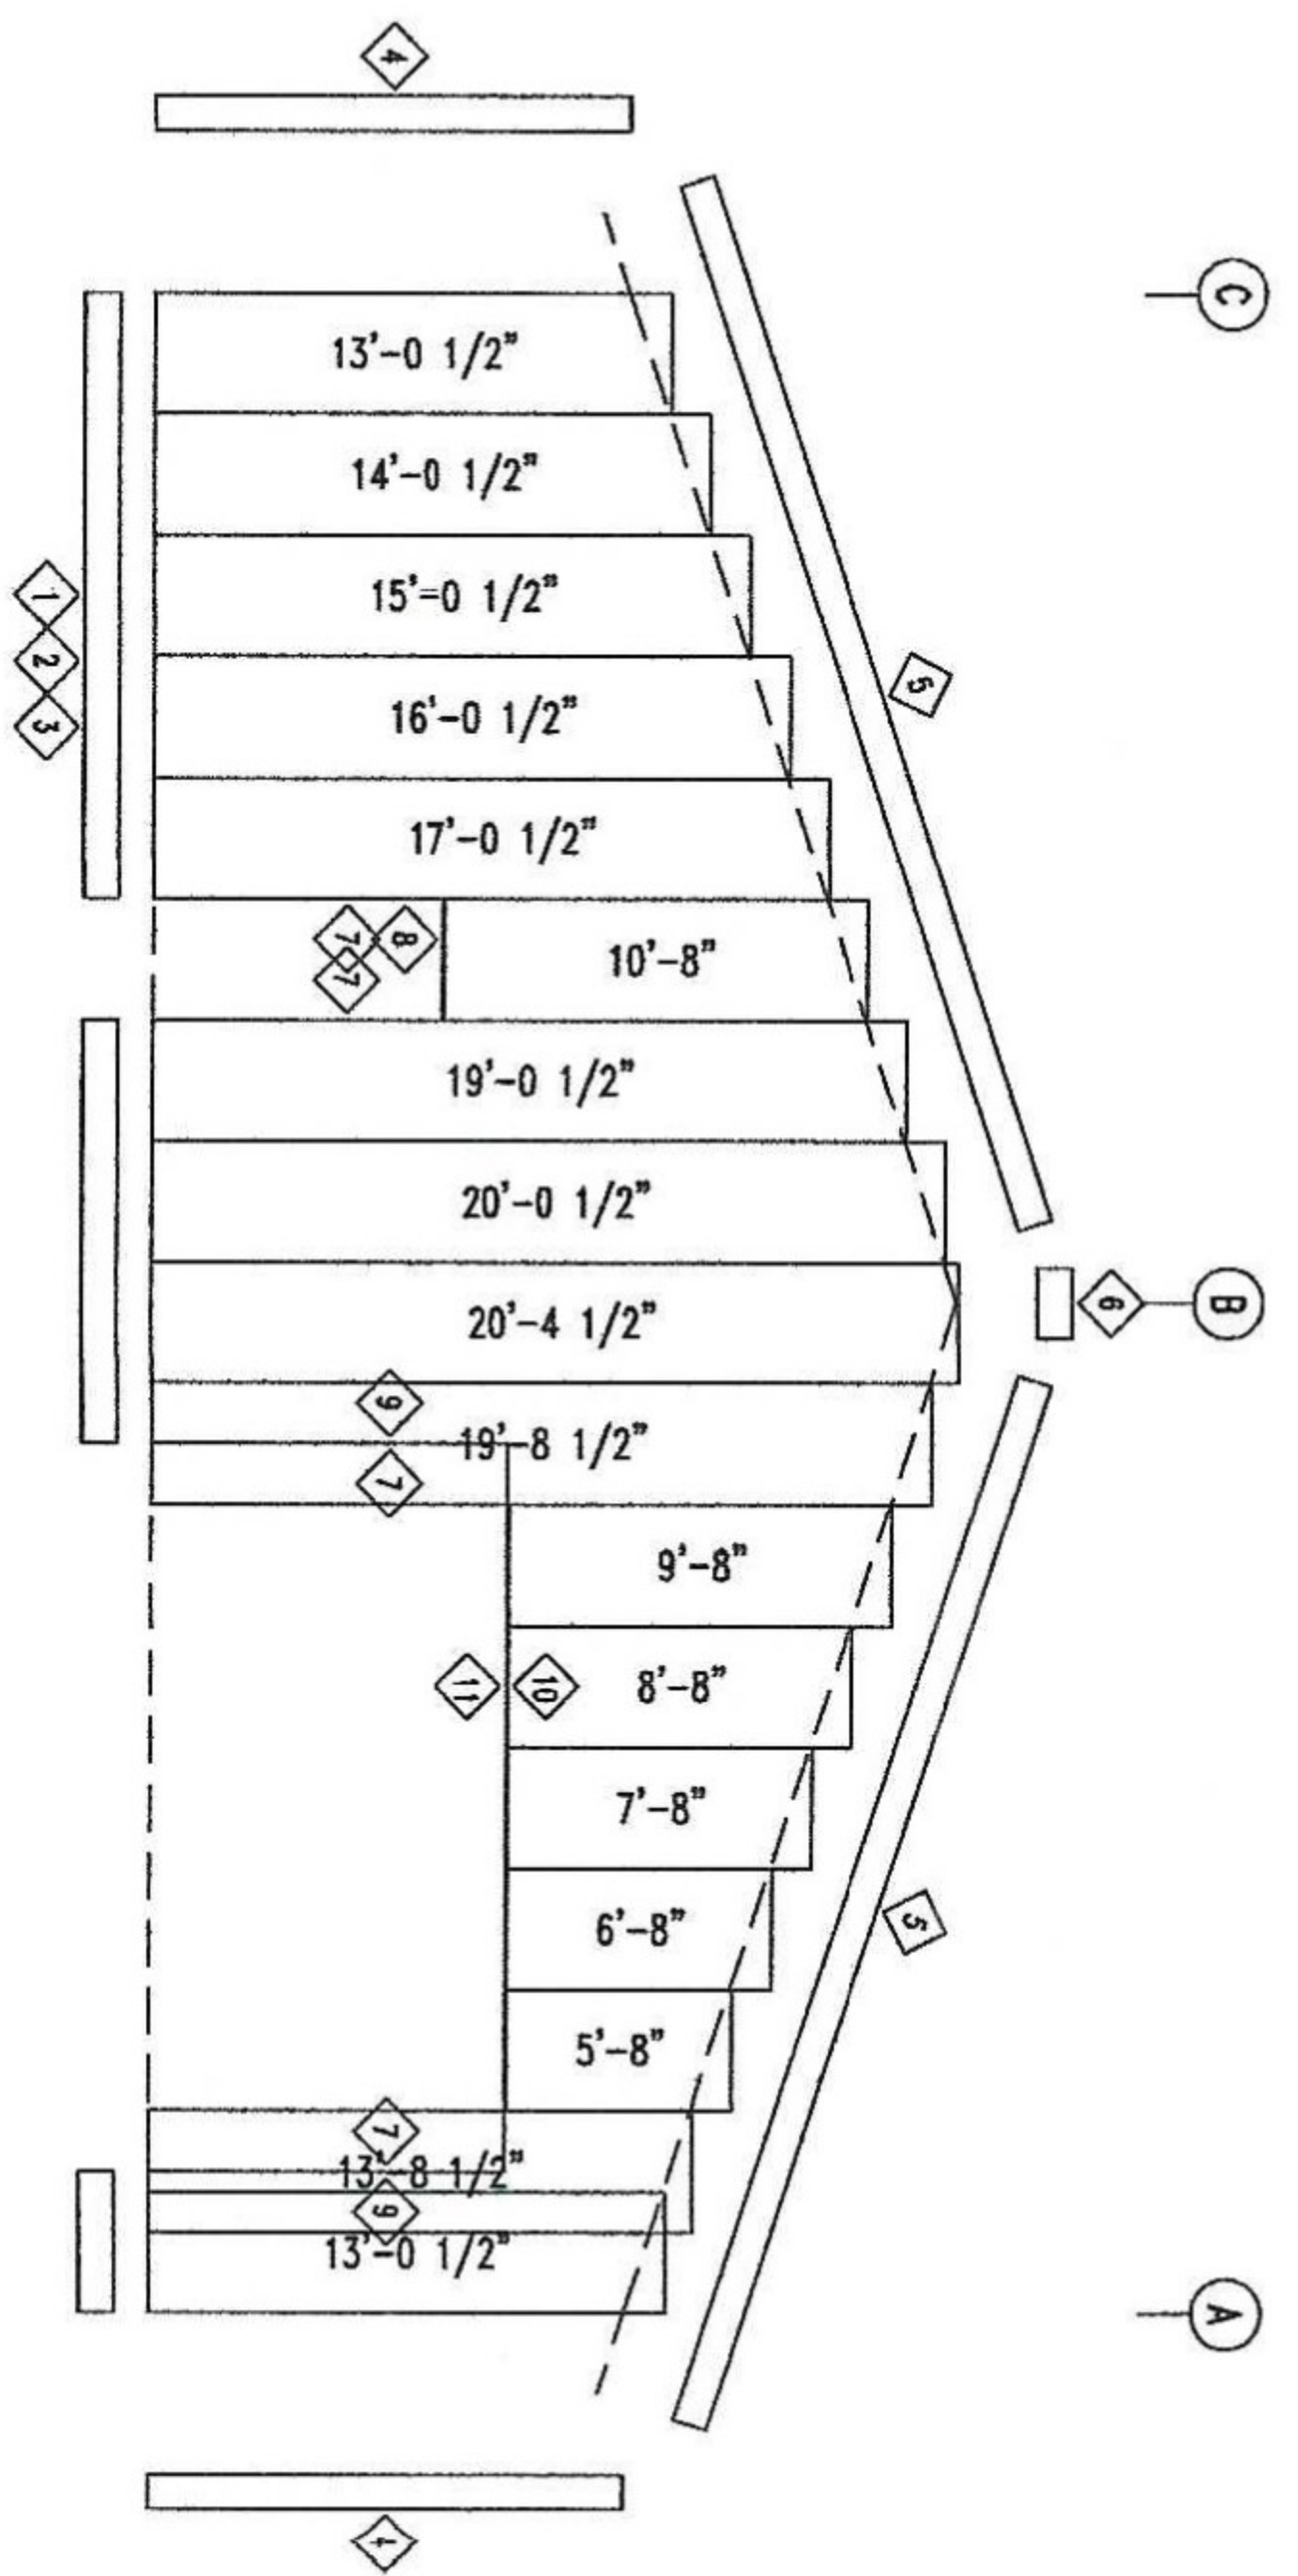

ENDWALL SHEETING & TRIM: FRAME LINE 5

PANELS: 26 Ga. RL - Need SMP Lifetime Color

FIERCE STEEL STRUCTURES				
PROJECT	ADAM & TARA JONES	ENDWALL FRAMING	DRAFT:	CHECK:
ID	14652	DATE: 4/18/21	SHEET	OF
PROJECT ADDRESS	442 SW TUNSLI STREET	PROJ ADR 2		

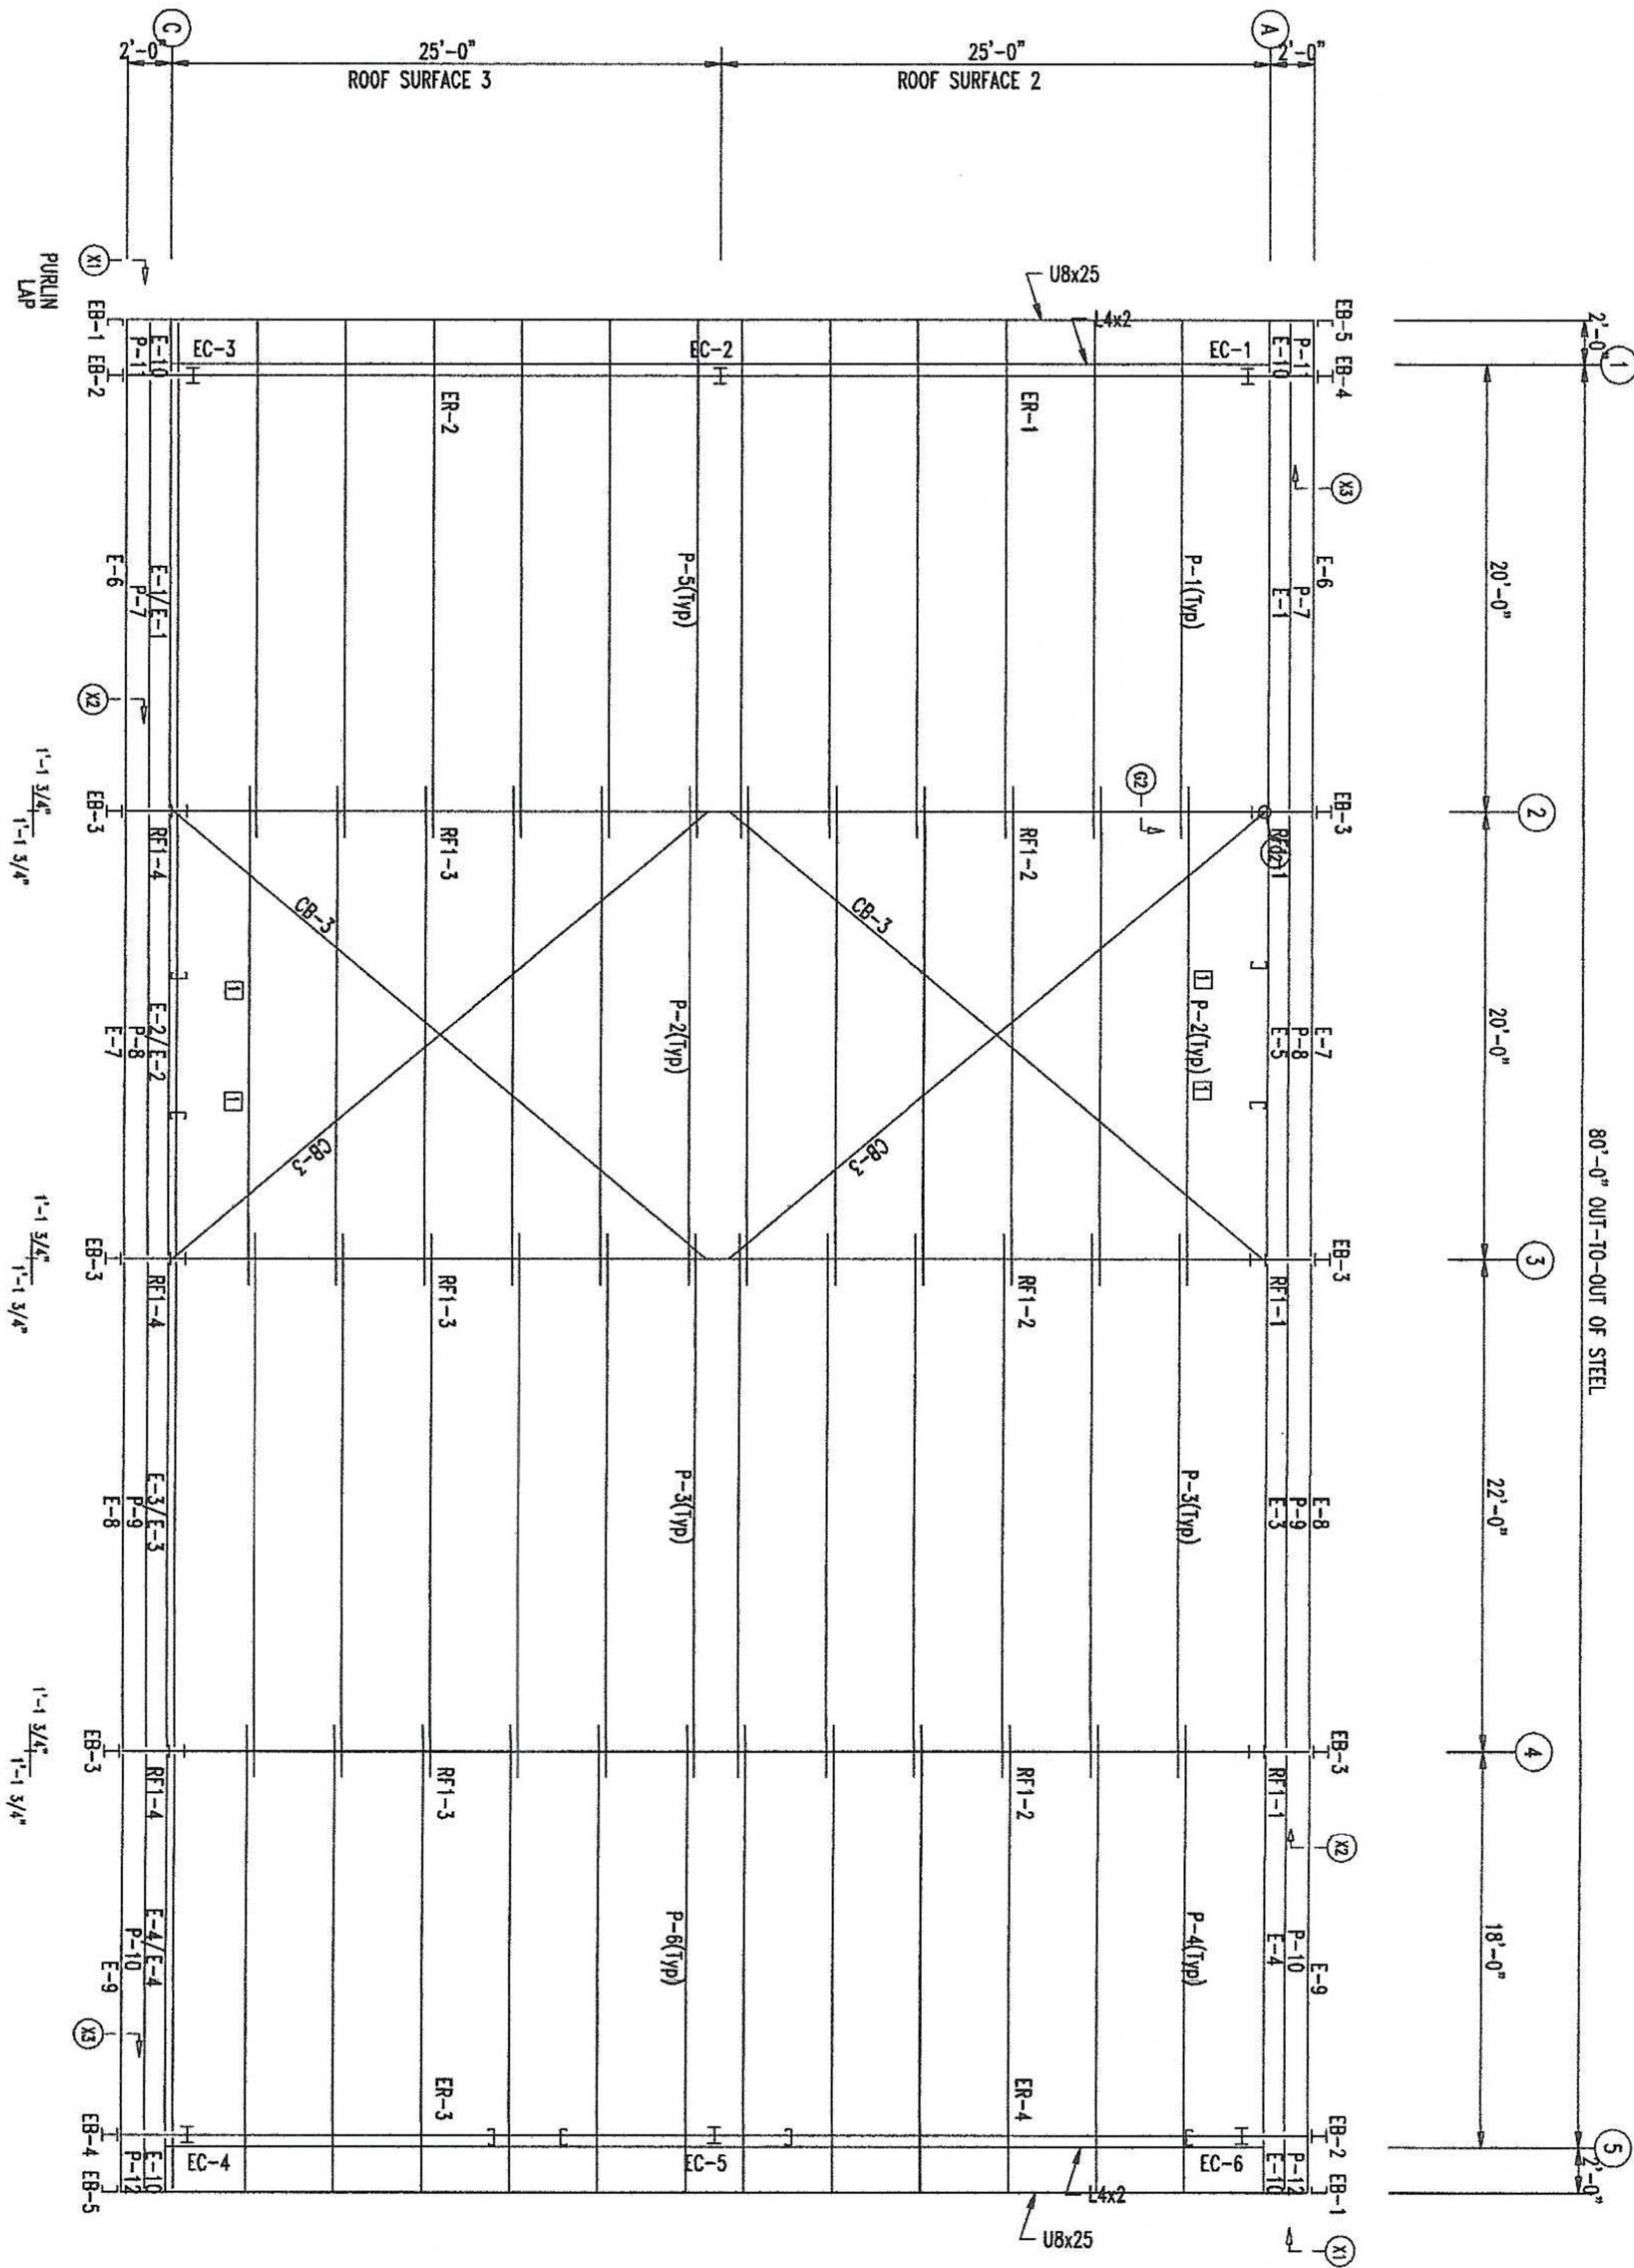

ROOF FRAMING PLAN


EXTENSION/CANOPY BOLTS			
MARK	QUAN	TYPE	DIA
EB-2	4	A325	1/2"
EB-3	4	A325	1/2"
EB-4	4	A325	1/2"

MEMBER TABLE		LENGTH
MARK	PART	
EB-1	WBX10	2'-10 3/16"
EB-2	WBX10	2'-10 3/16"
EB-3	WBX10	2'-10 3/16"
EB-4	WBX10	2'-10 3/16"
EB-5	WBX10	2'-10 3/16"
EB-6	WBX10	2'-10 3/16"
EB-7	WBX10	2'-10 3/16"
EB-8	WBX10	2'-10 3/16"
EB-9	WBX10	2'-10 3/16"
EB-10	WBX10	2'-10 3/16"
EB-11	WBX10	2'-10 3/16"
EB-12	WBX10	2'-10 3/16"
ER-1	WBX10	2'-10 3/16"
ER-2	WBX10	2'-10 3/16"
ER-3	WBX10	2'-10 3/16"
ER-4	WBX10	2'-10 3/16"
P-1	WBX10	2'-10 3/16"
P-2	WBX10	2'-10 3/16"
P-3	WBX10	2'-10 3/16"
P-4	WBX10	2'-10 3/16"
P-5	WBX10	2'-10 3/16"
P-6	WBX10	2'-10 3/16"
P-7	WBX10	2'-10 3/16"
P-8	WBX10	2'-10 3/16"
P-9	WBX10	2'-10 3/16"
P-10	WBX10	2'-10 3/16"
P-11	WBX10	2'-10 3/16"
P-12	WBX10	2'-10 3/16"
CB-1	WBX10	2'-10 3/16"
CB-2	WBX10	2'-10 3/16"
CB-3	WBX10	2'-10 3/16"



CONNECTION PLATES	
MARK	PART
1	D1

FIERCE STEEL STRUCTURES			
PROJECT	ADAM & TARA JONES	DESIGN	ROOF FRAMING
ID	14652	DRAFT	CHECK:
PROJECT	442 SW TUNSL STREET	DATE:	4/18/21
ADDRESS	PROJ ADR 2	SHEET	OF

DOWNSPOUT LOCATIONS

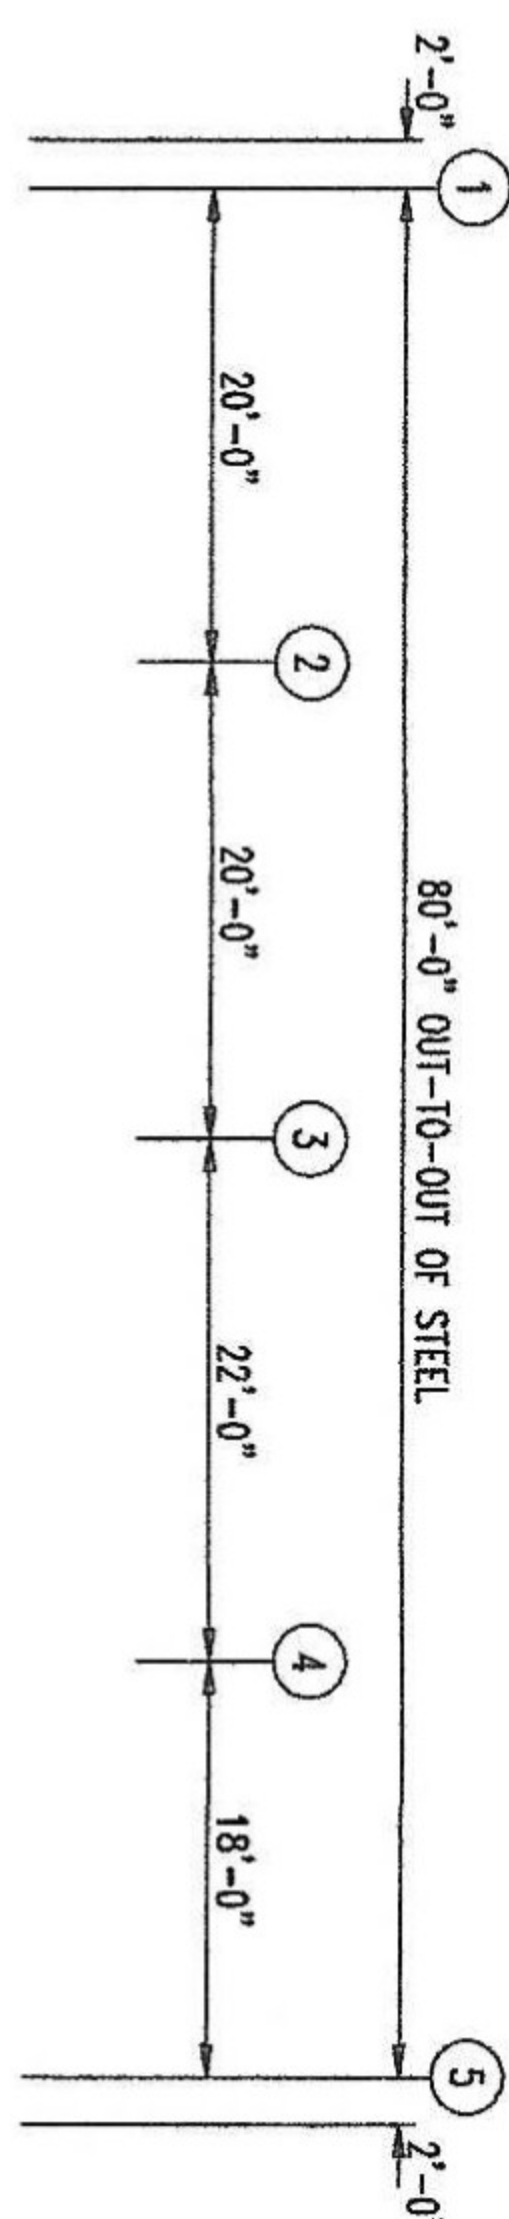


ITEM TABLE		
ROOF PLAN		
ID	PART	LENGTH
1	FRC36	3'-0"
2	HE204	20'-4"
3	DA3102	10'-2"
4	MHE123	12'-3"
5	MHE183	18'-3"
6	LEA142	14'-2"
7	LEA182	18'-2"
8	GEN	1/2"
9	CU142	14'-2"
10	CU182	18'-2"
11	MHE143	14'-3"
12	MHE163	16'-3"
13	HE143	14'-3"

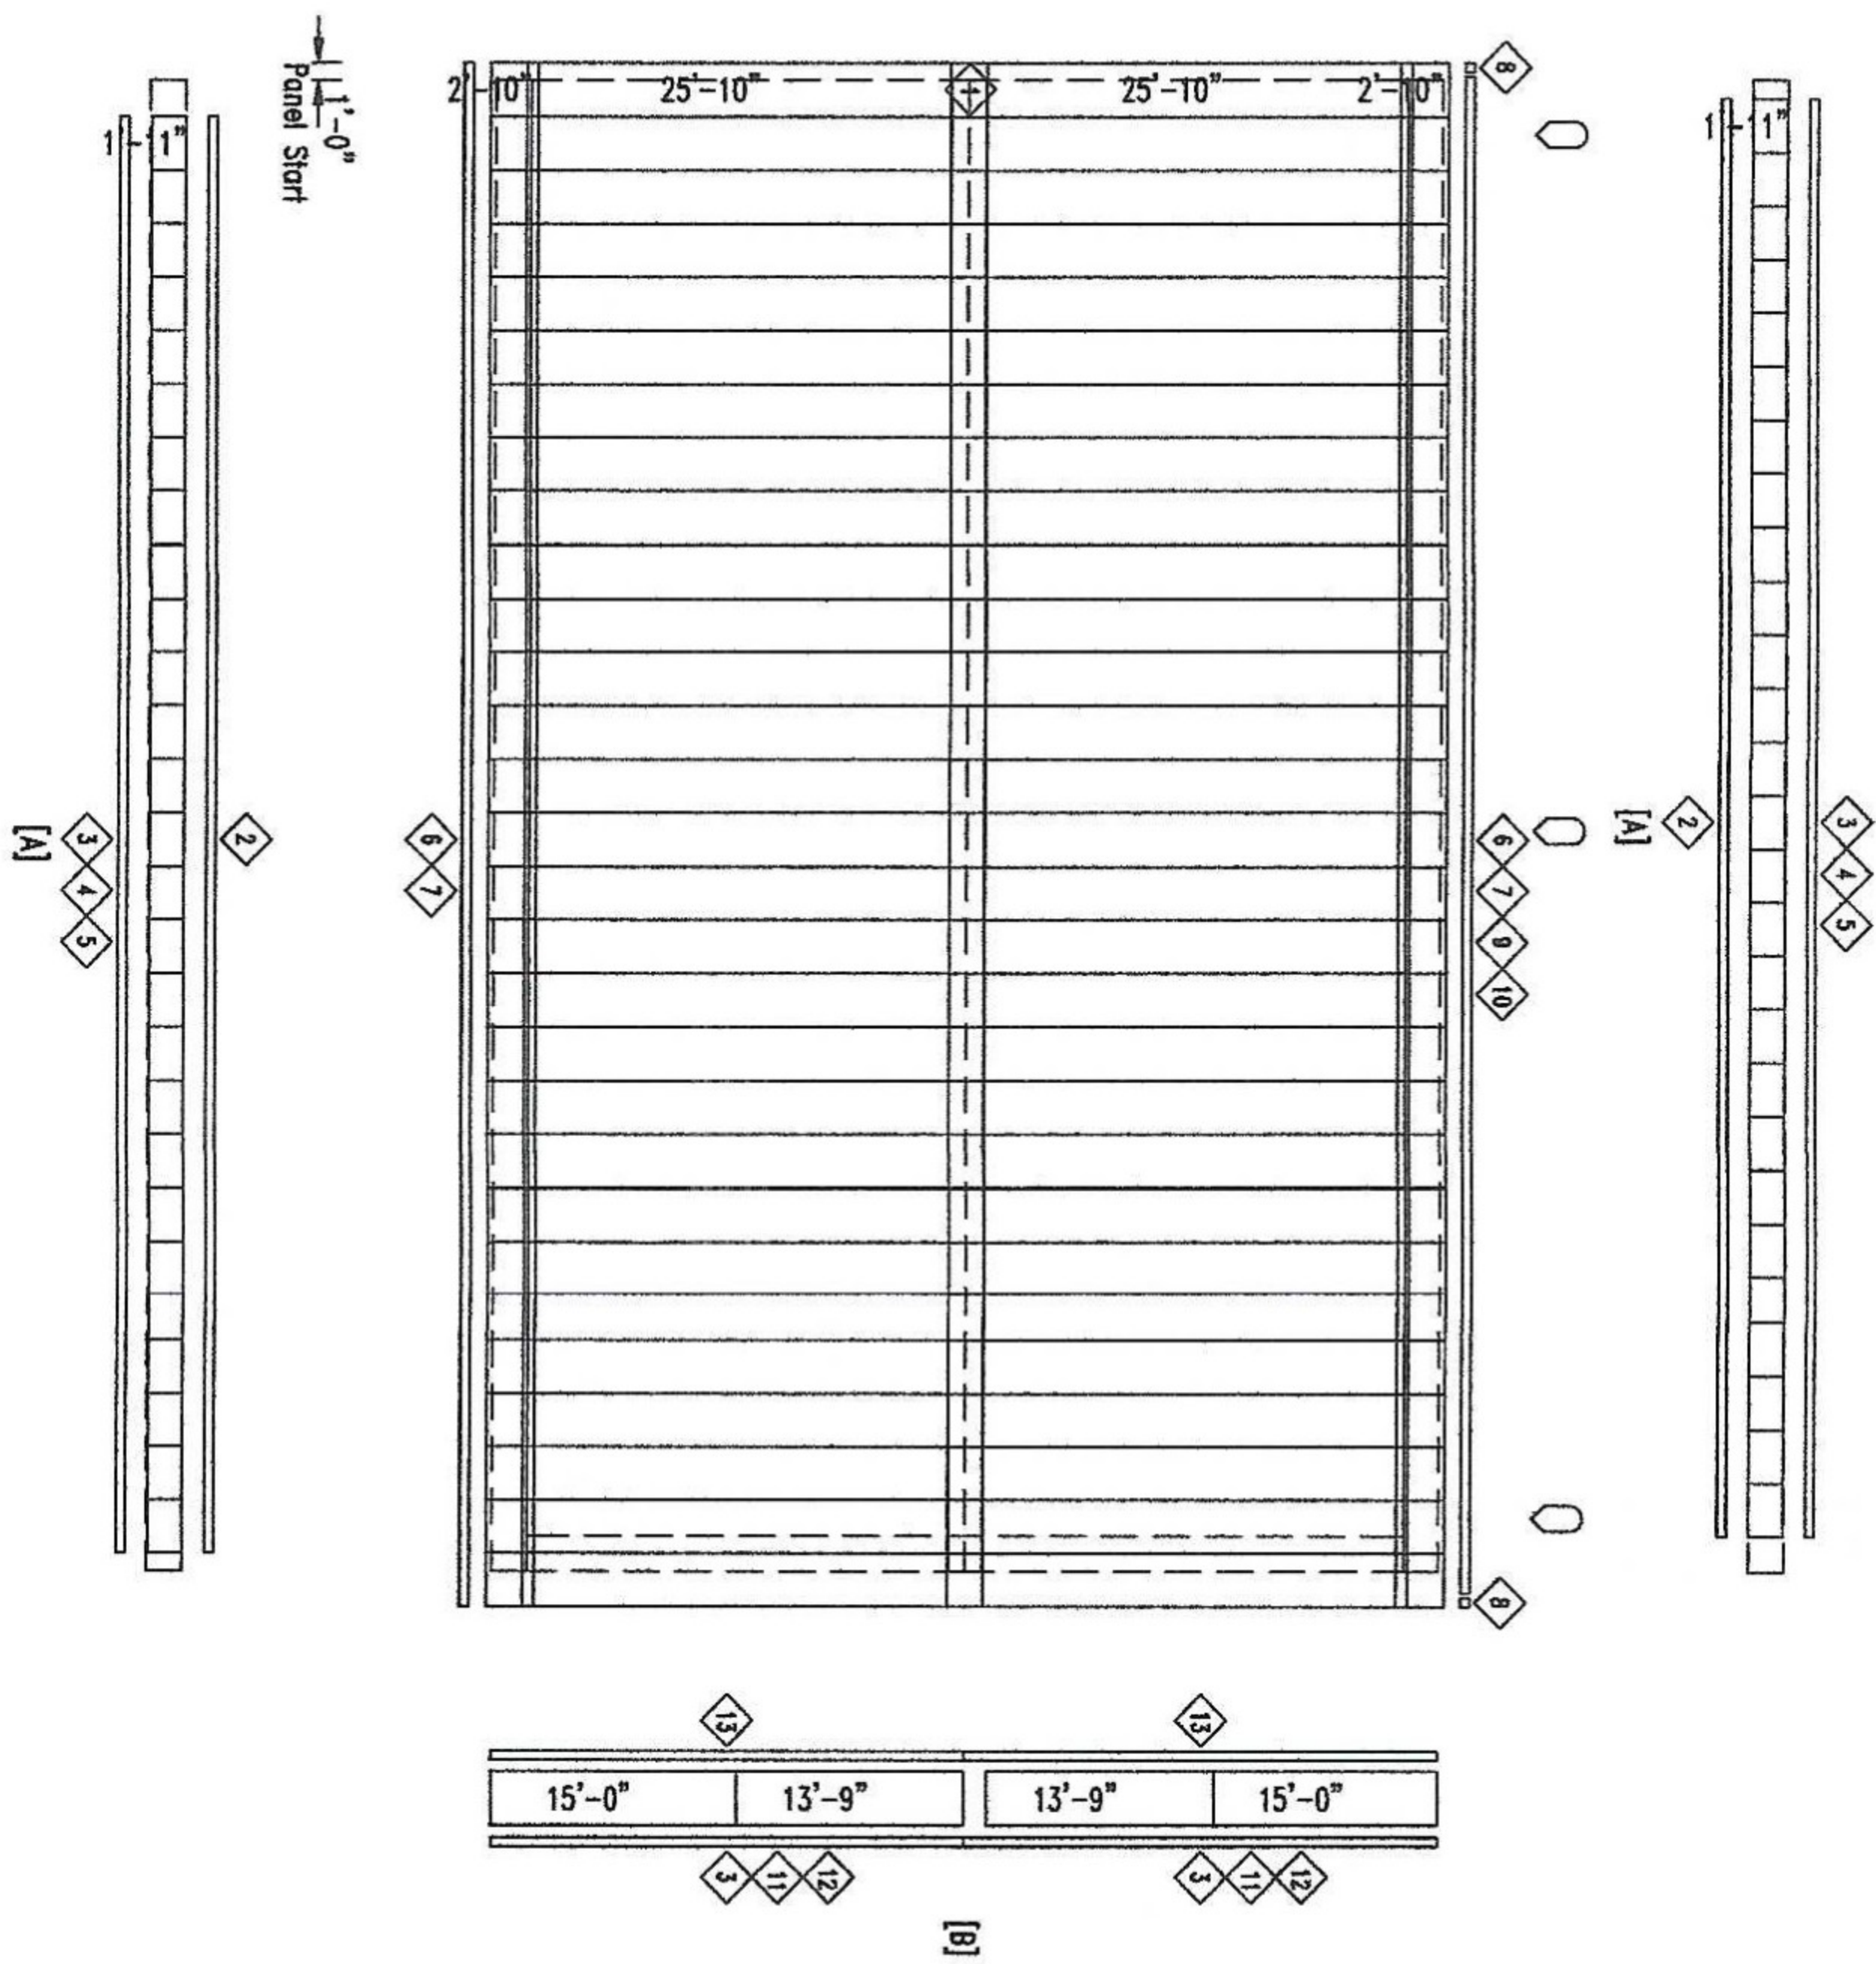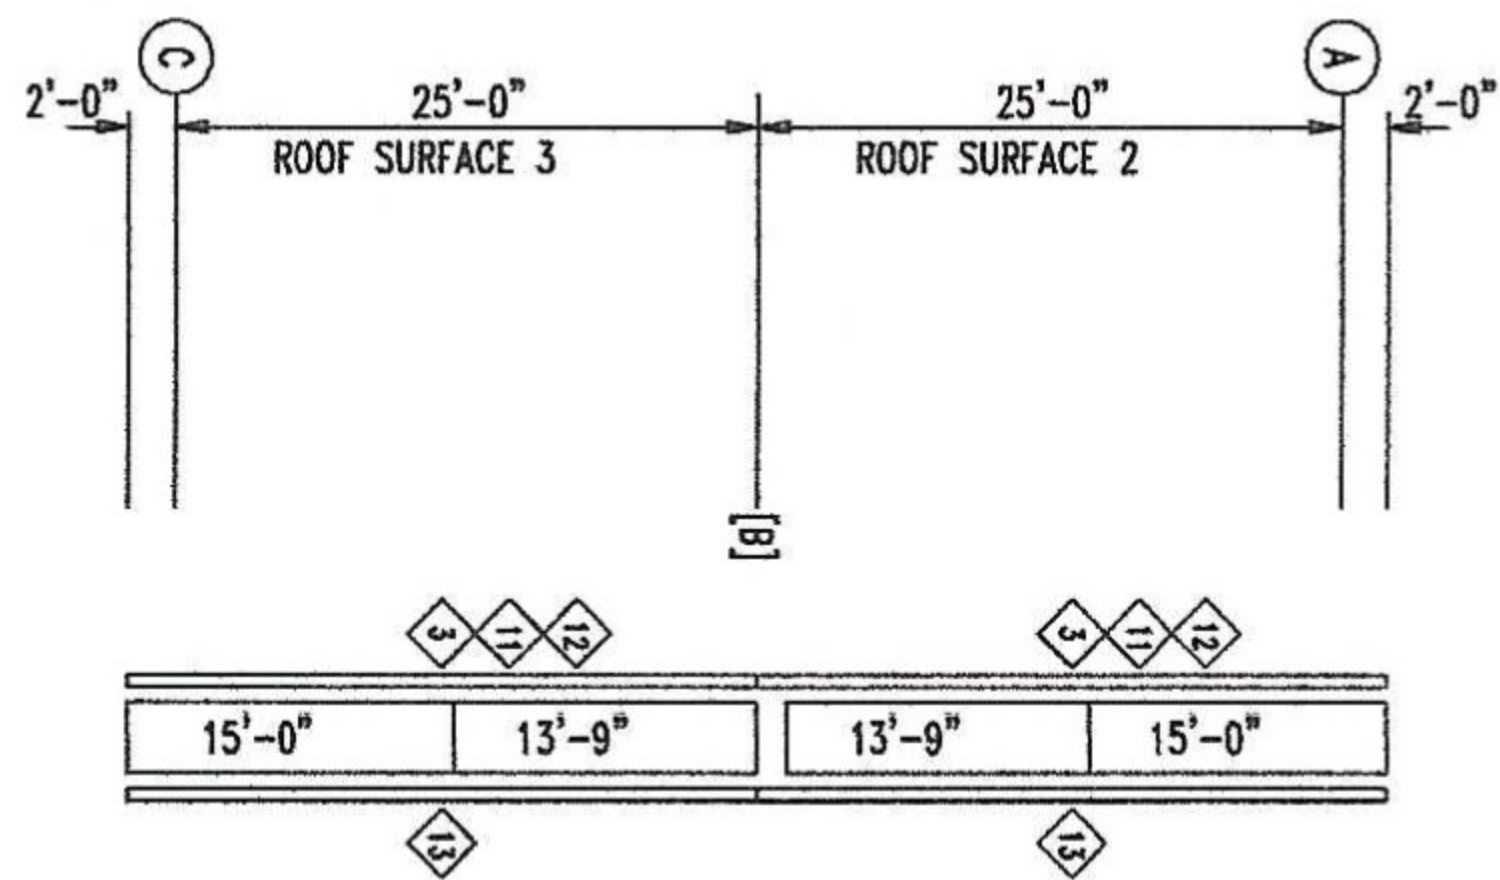


ROOF SHEETING PLAN

PANELS: 26 Ga. RL - Galvalume Plus 25-yr
[A] SOFTIT PANELS: 26 Ga. ML - Poler SMP Lite
[B] SOFTIT PANELS: 26 Ga. ML - Need SMP Lifetime Color







FIERCE STEEL STRUCTURES			
PROJECT		ROOF SHEETING	
ID	ADAM & TARA JONES	DESIGN:	CHECK:
PROJECT	14652	DATE: 4/18/21	SHEET OF
ADDRESS	442 SW TUNSLI STREET PROJ ADR 2		

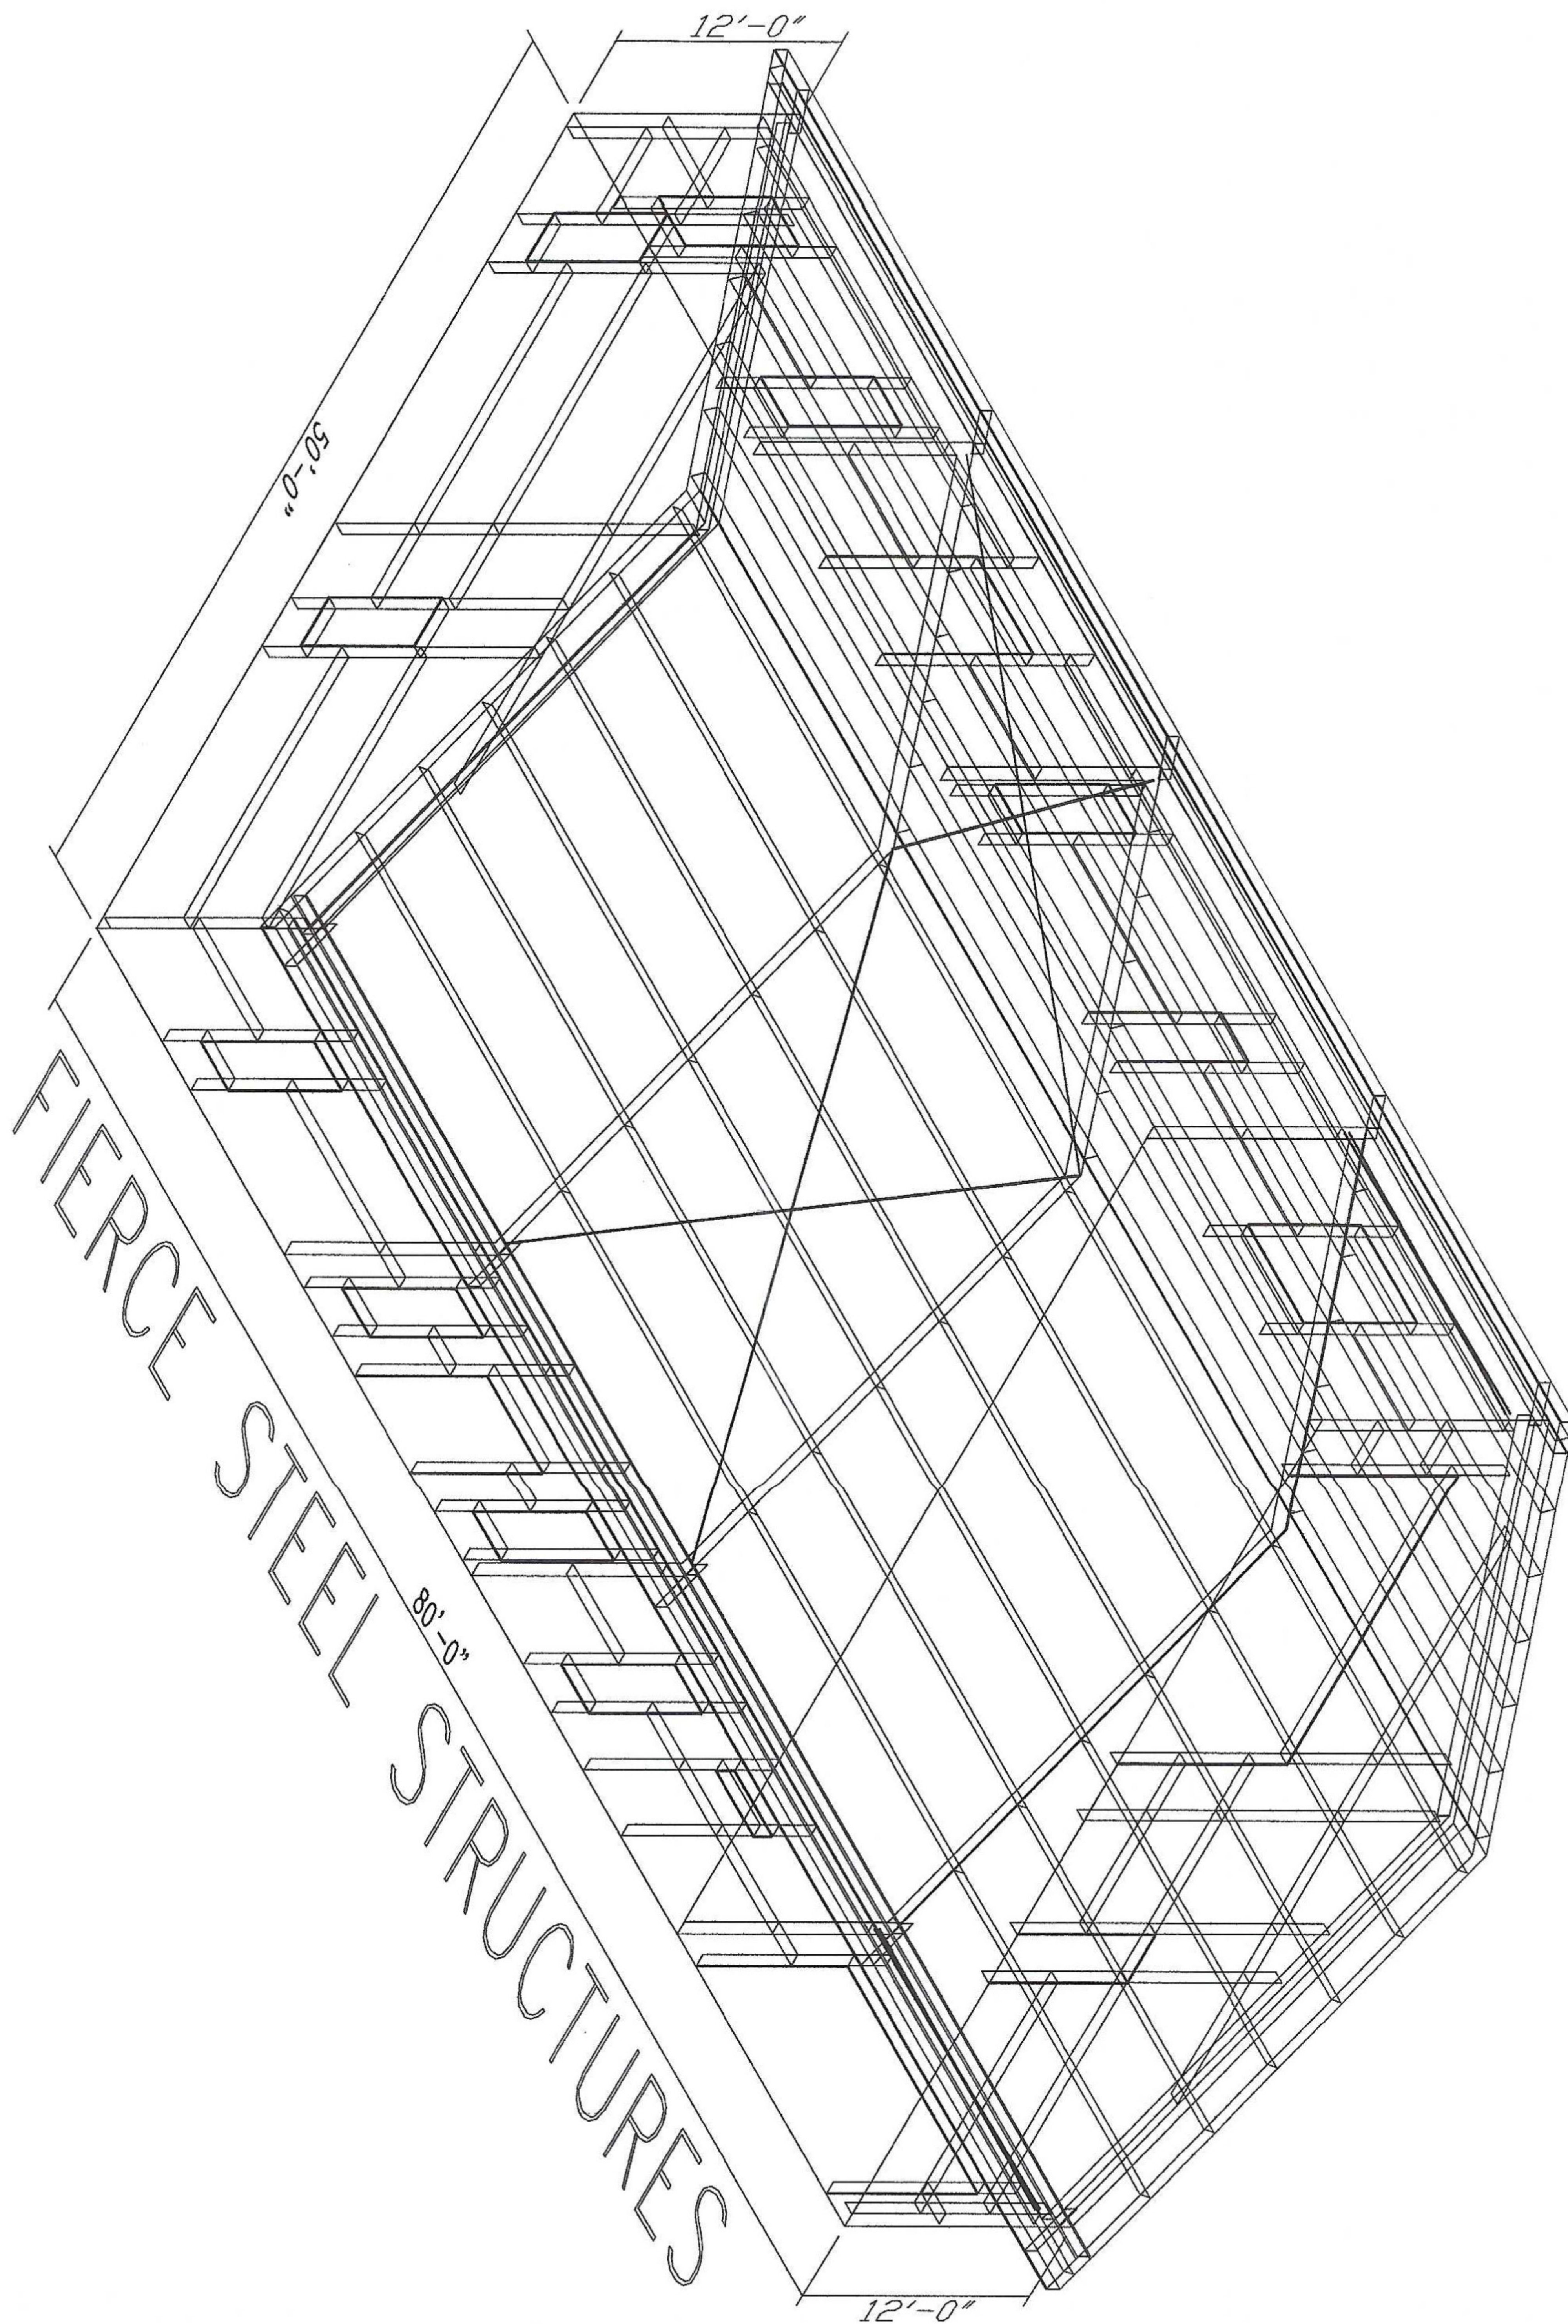

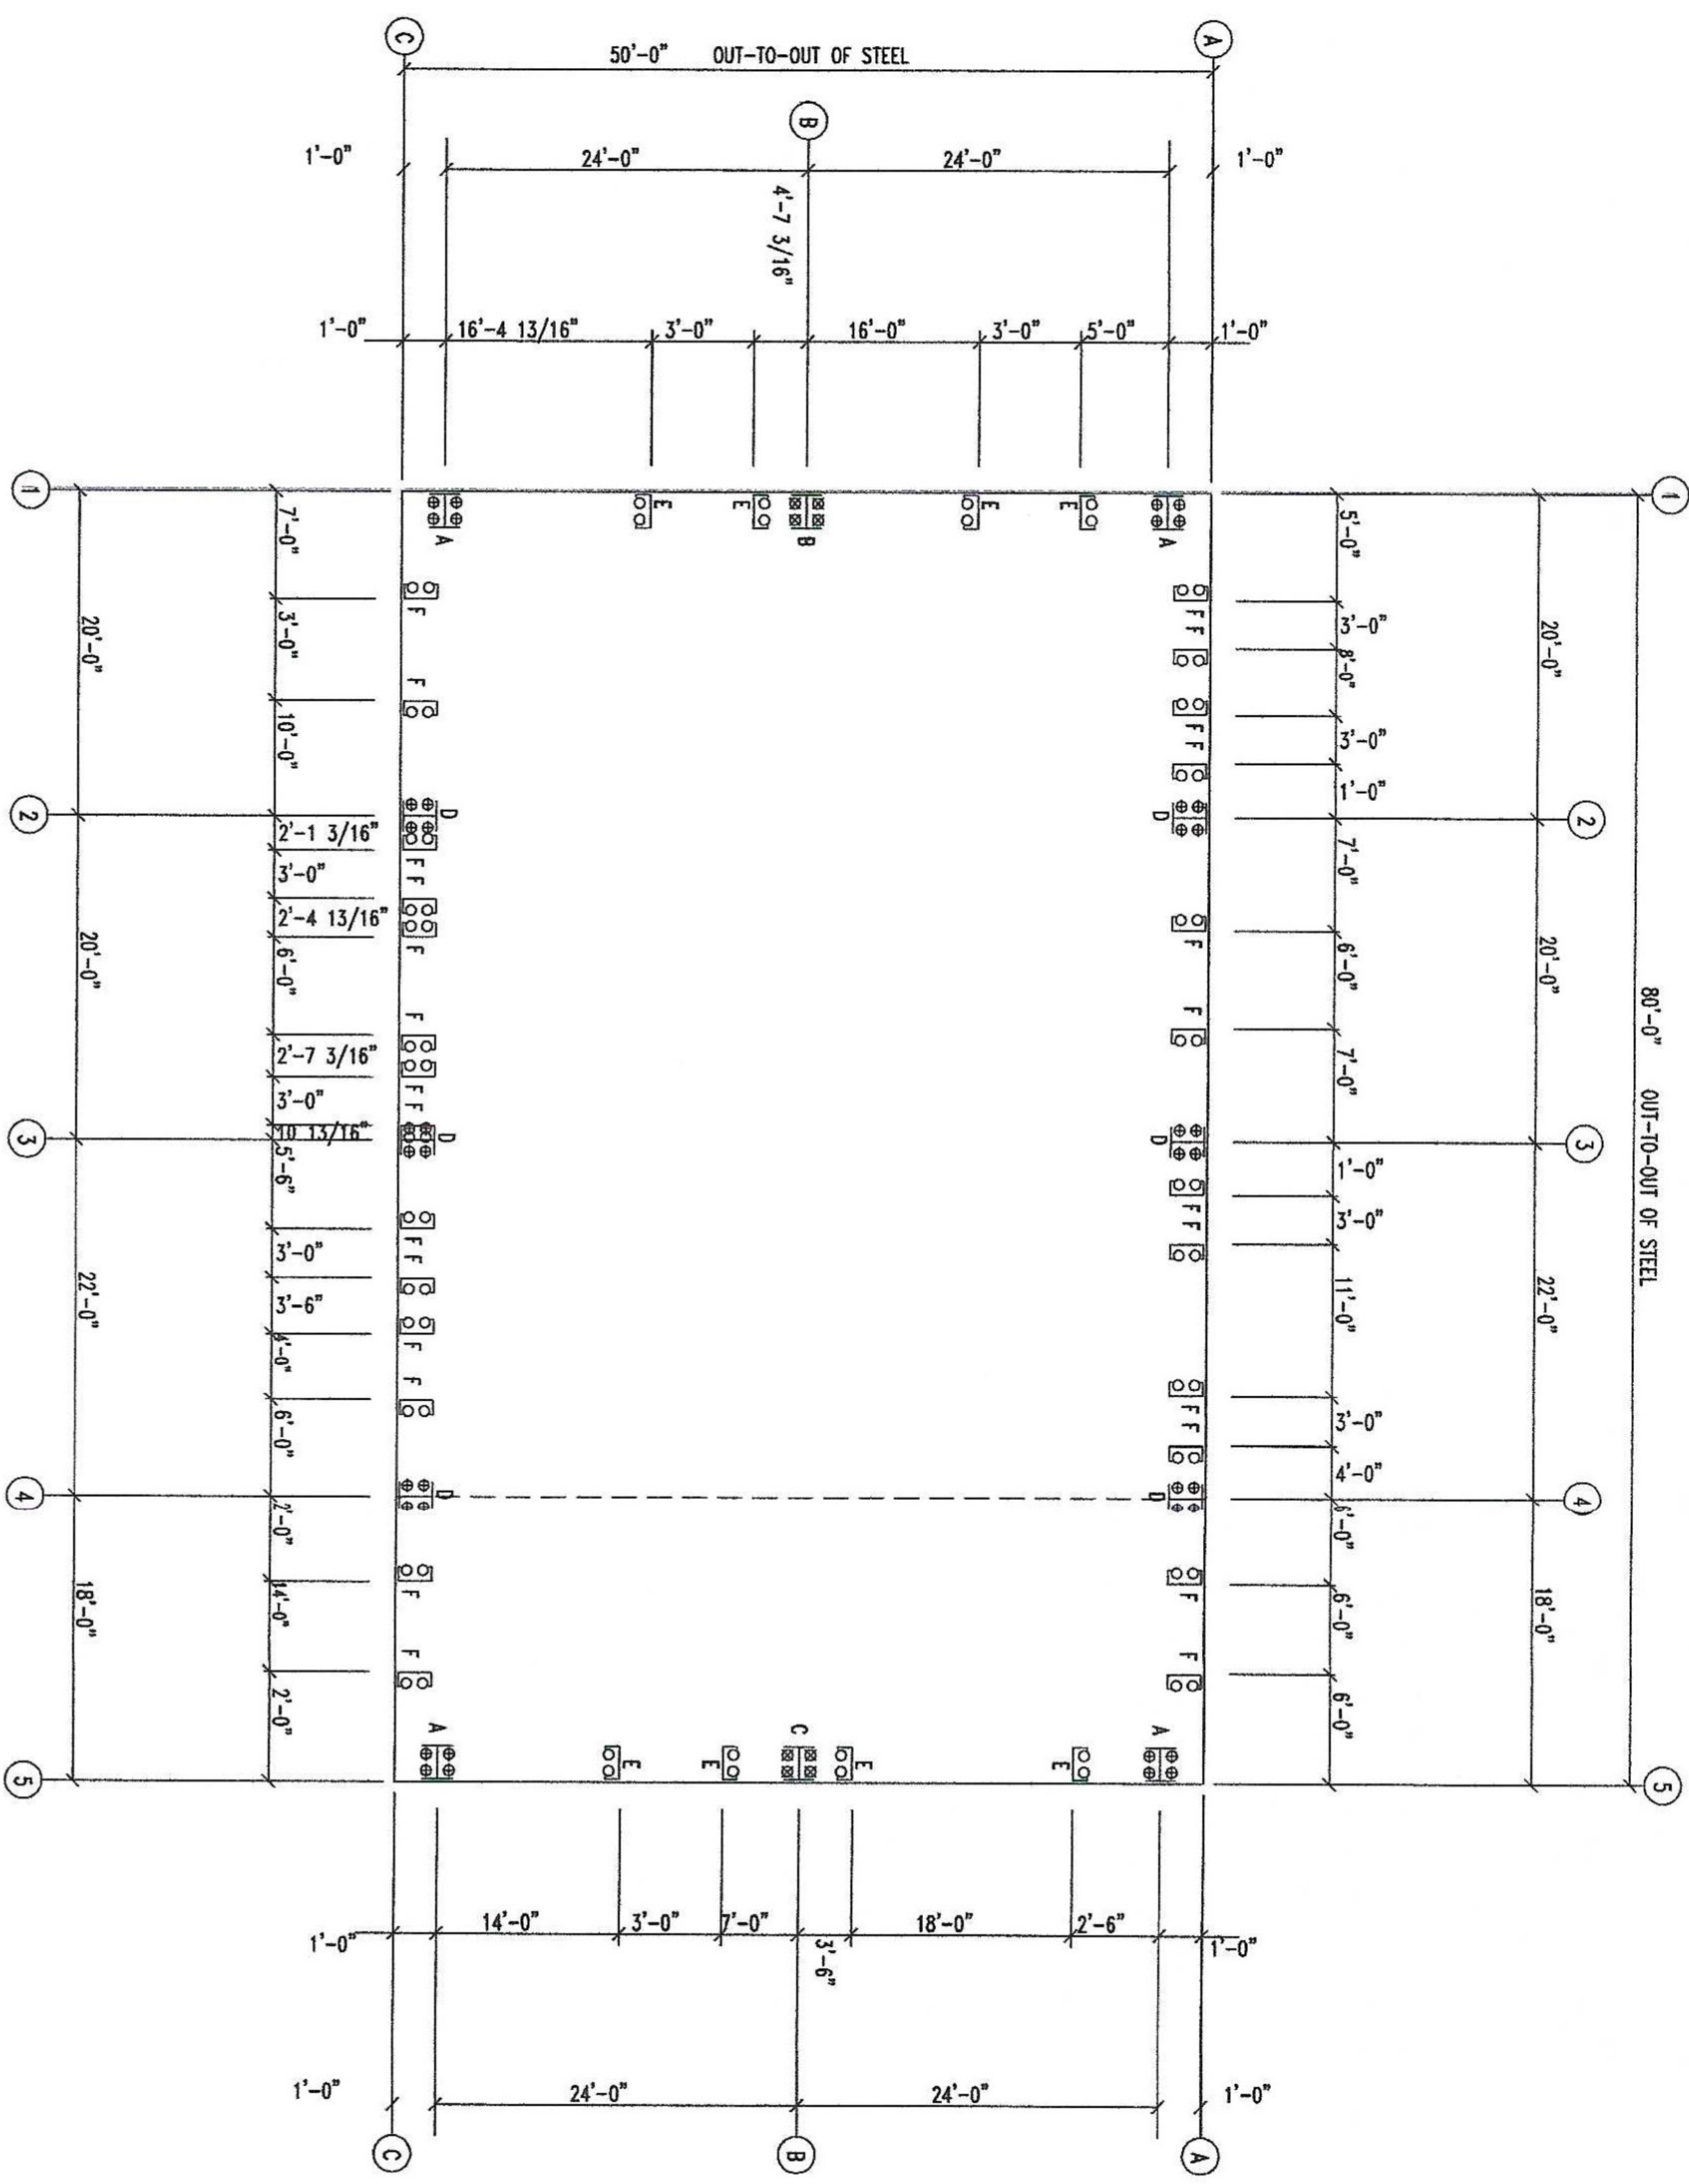


ANCHOR BOLT PLAN
 NOTE: All Base Plates @ 100'-0" (U.N.)
 --- Partition Wall (See KeyDwg)

FIERCE STEEL STRUCTURES			
PROJECT	ADAM & TARA JONES		
ID	14652		
PROJECT	442 SW TUNSL STREET		
ADDRESS	PROJ ADR 2		
ANCHOR BOLT PLAN		DESIGN:	CHECK:
		DATE: 4/18/21	SHEET OF

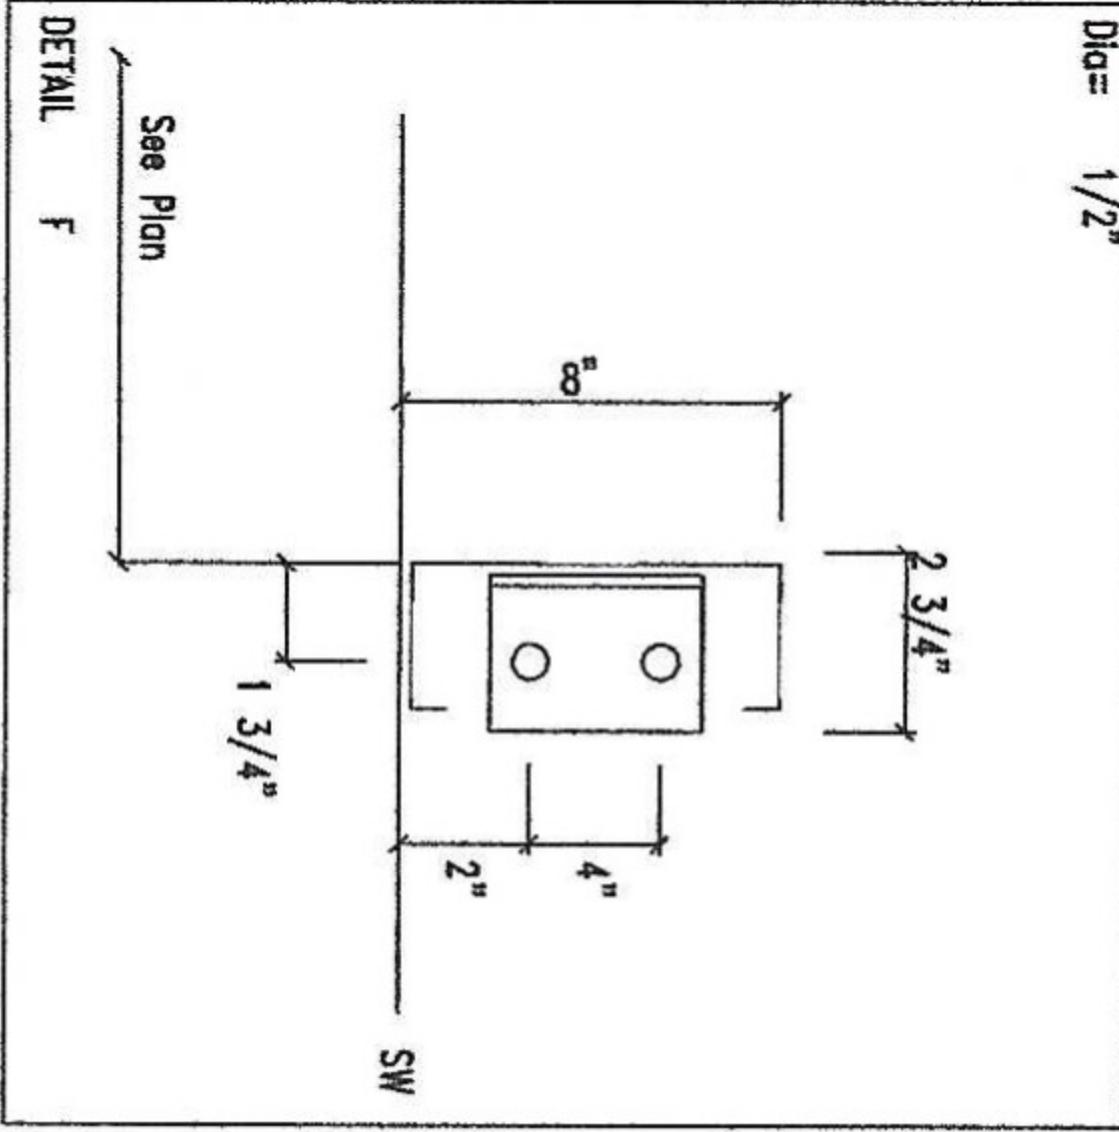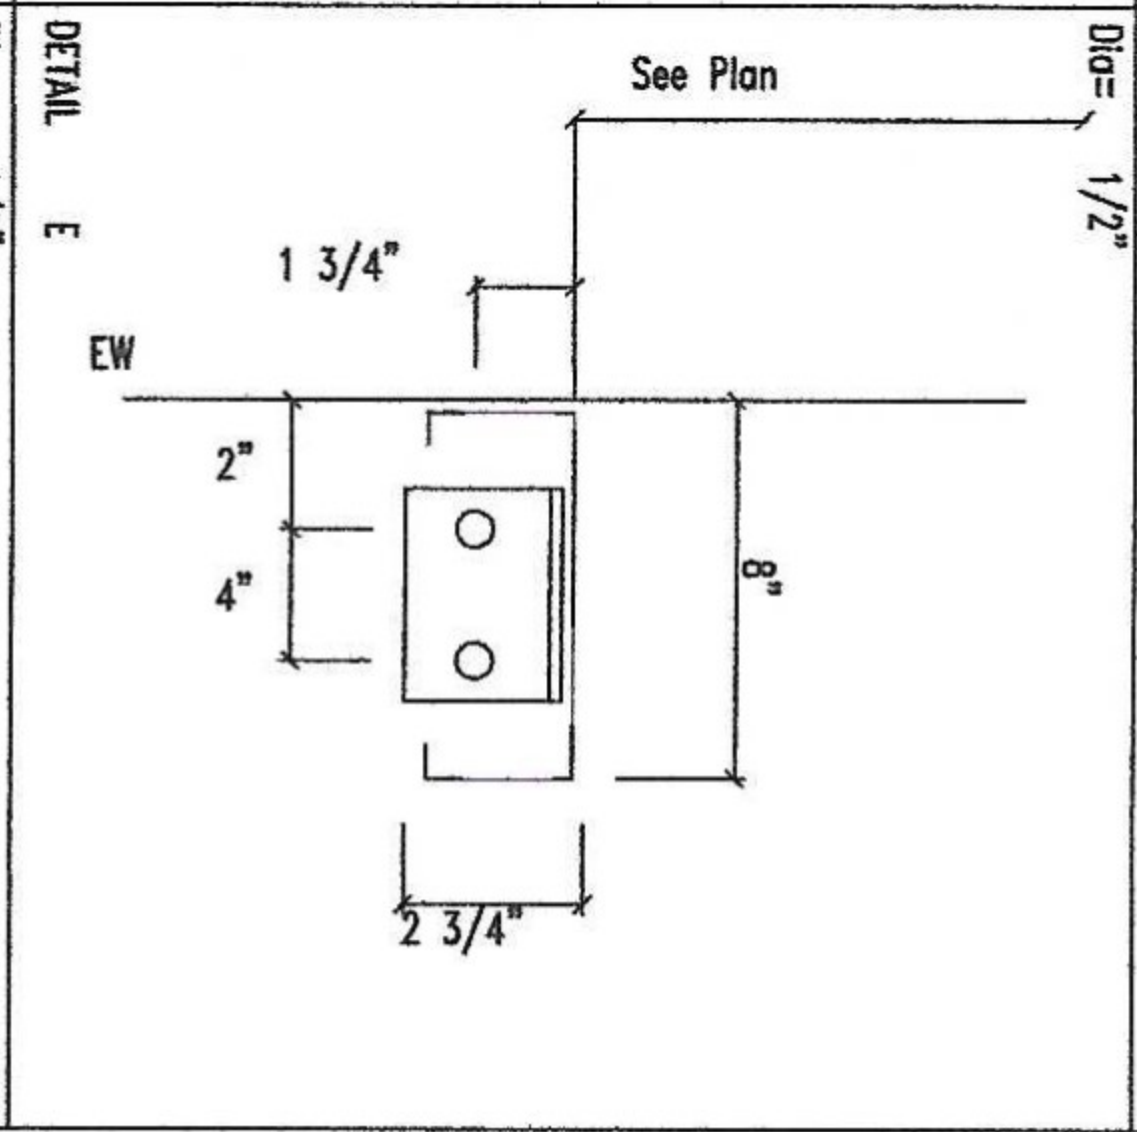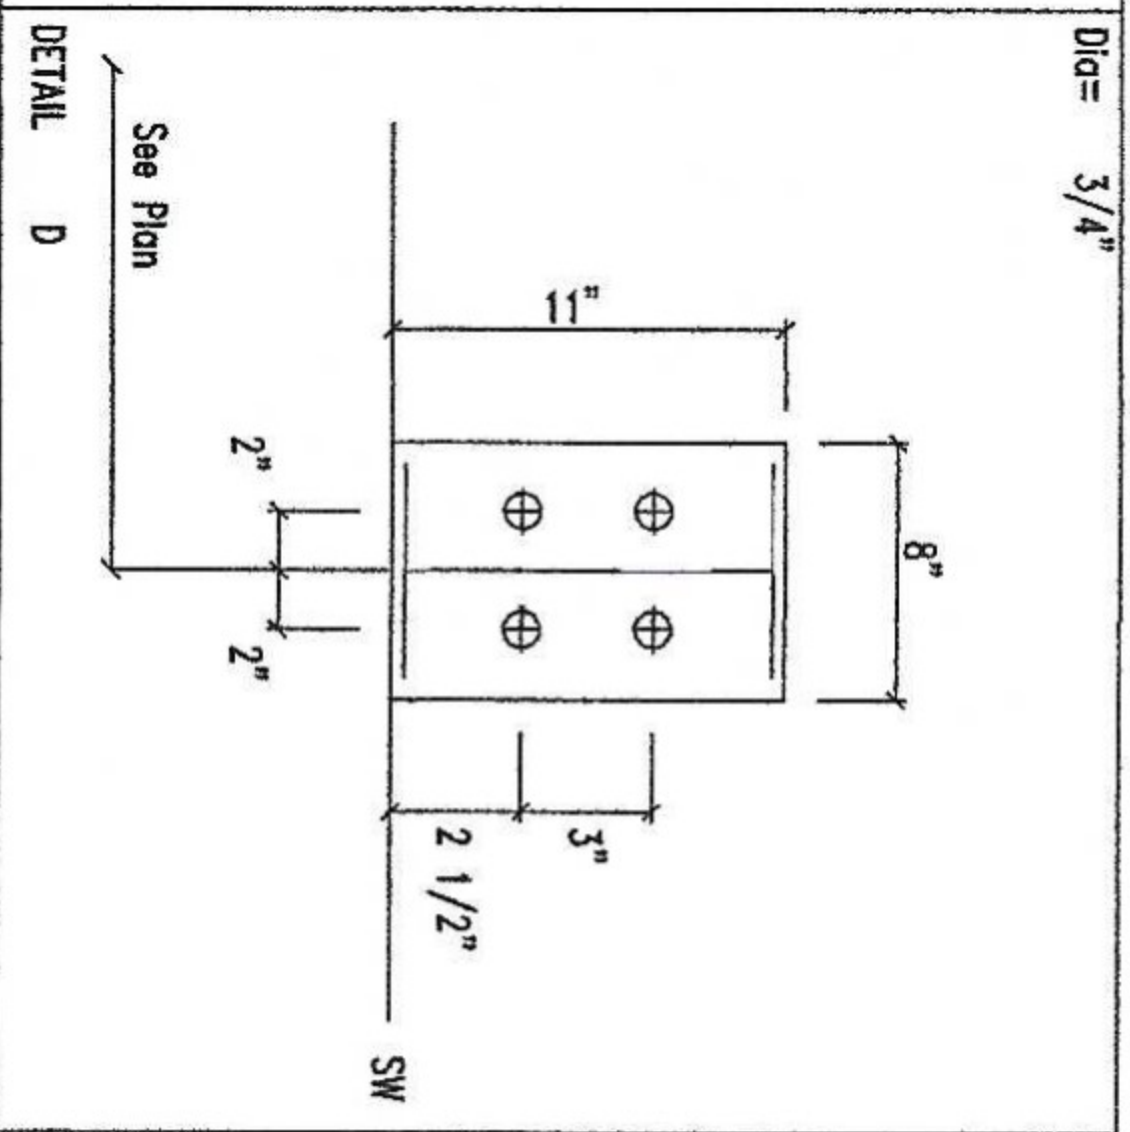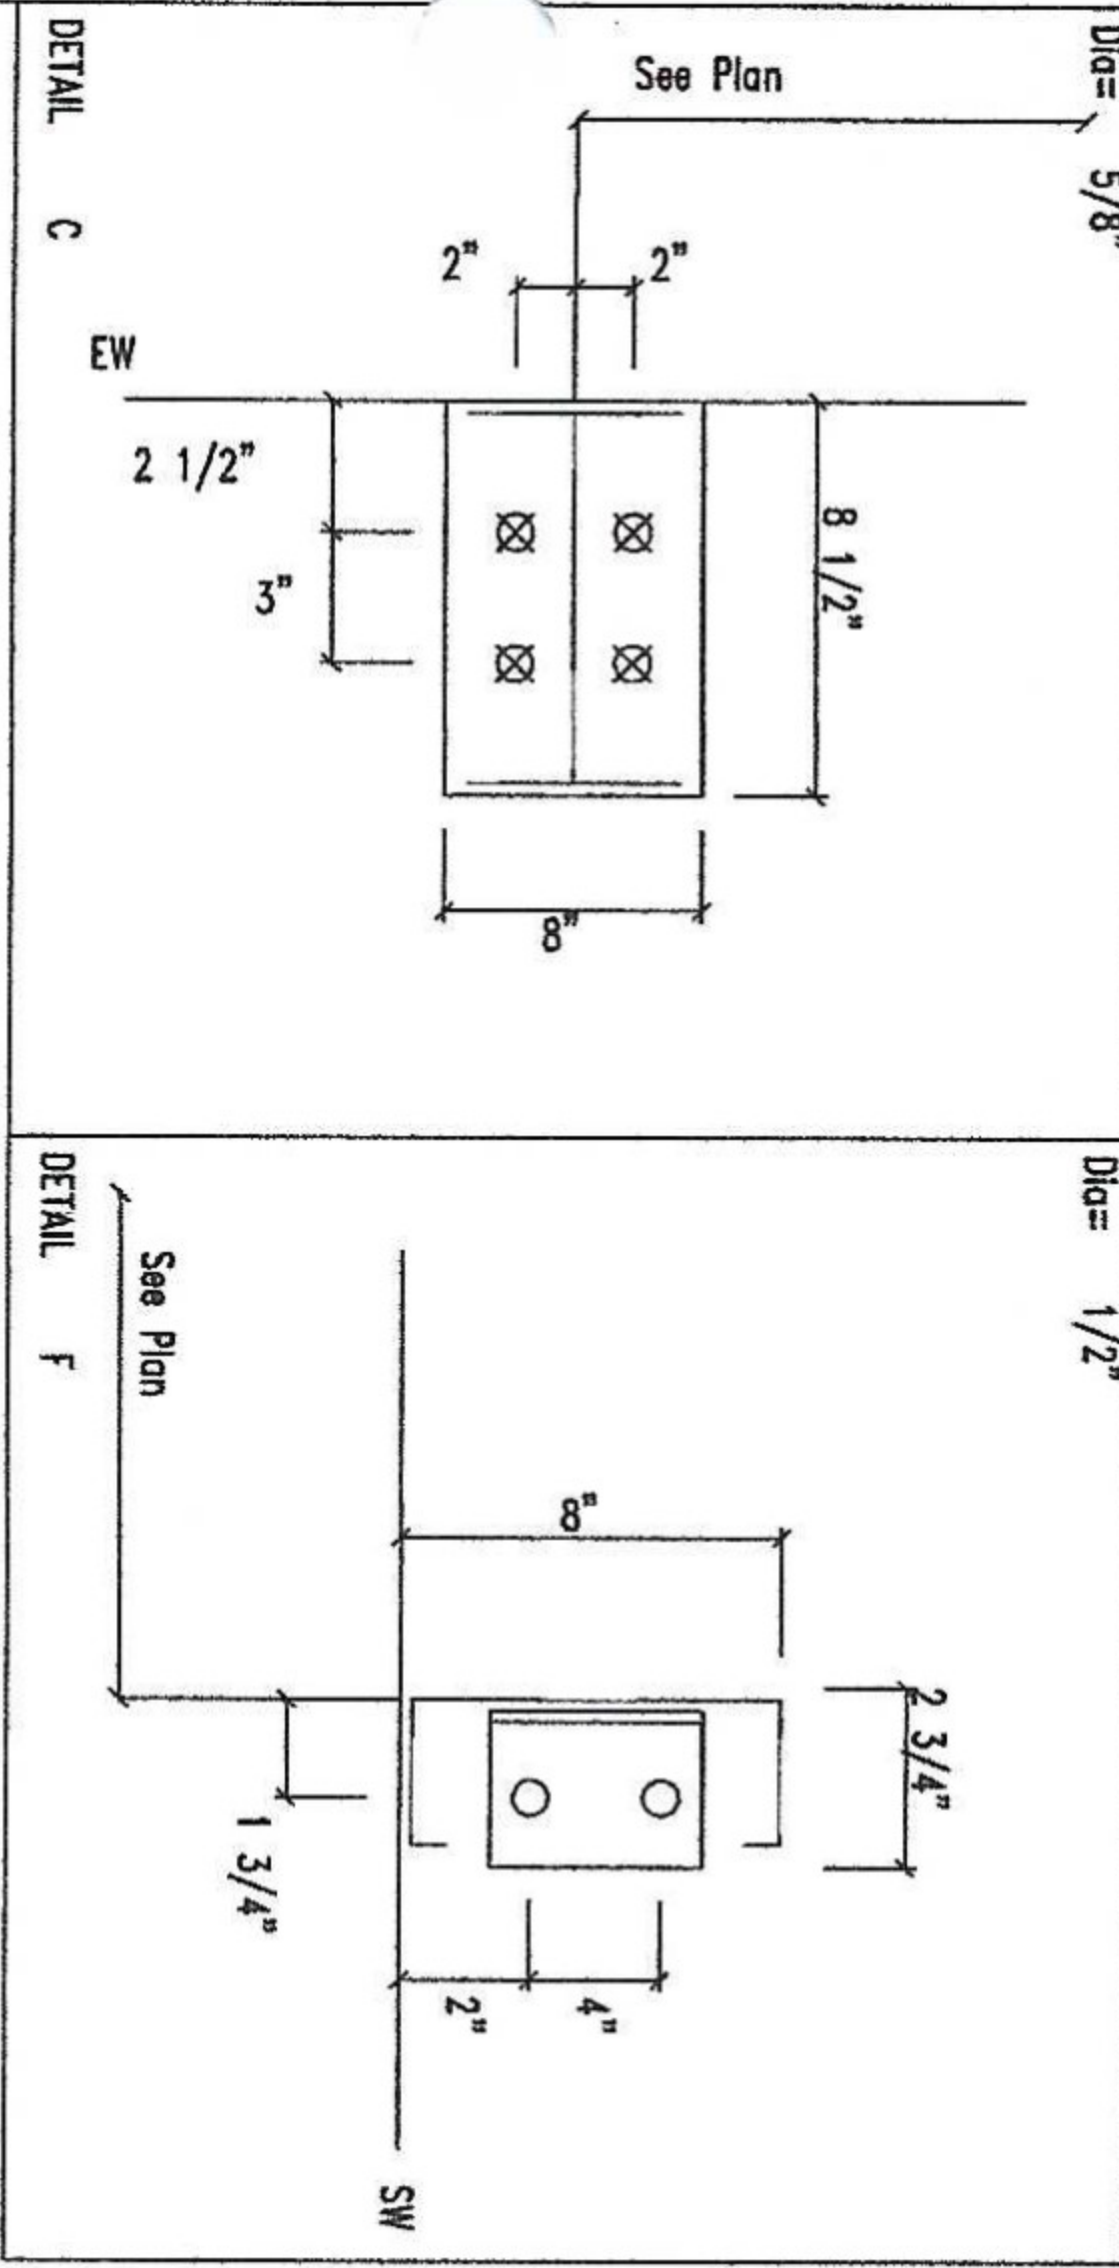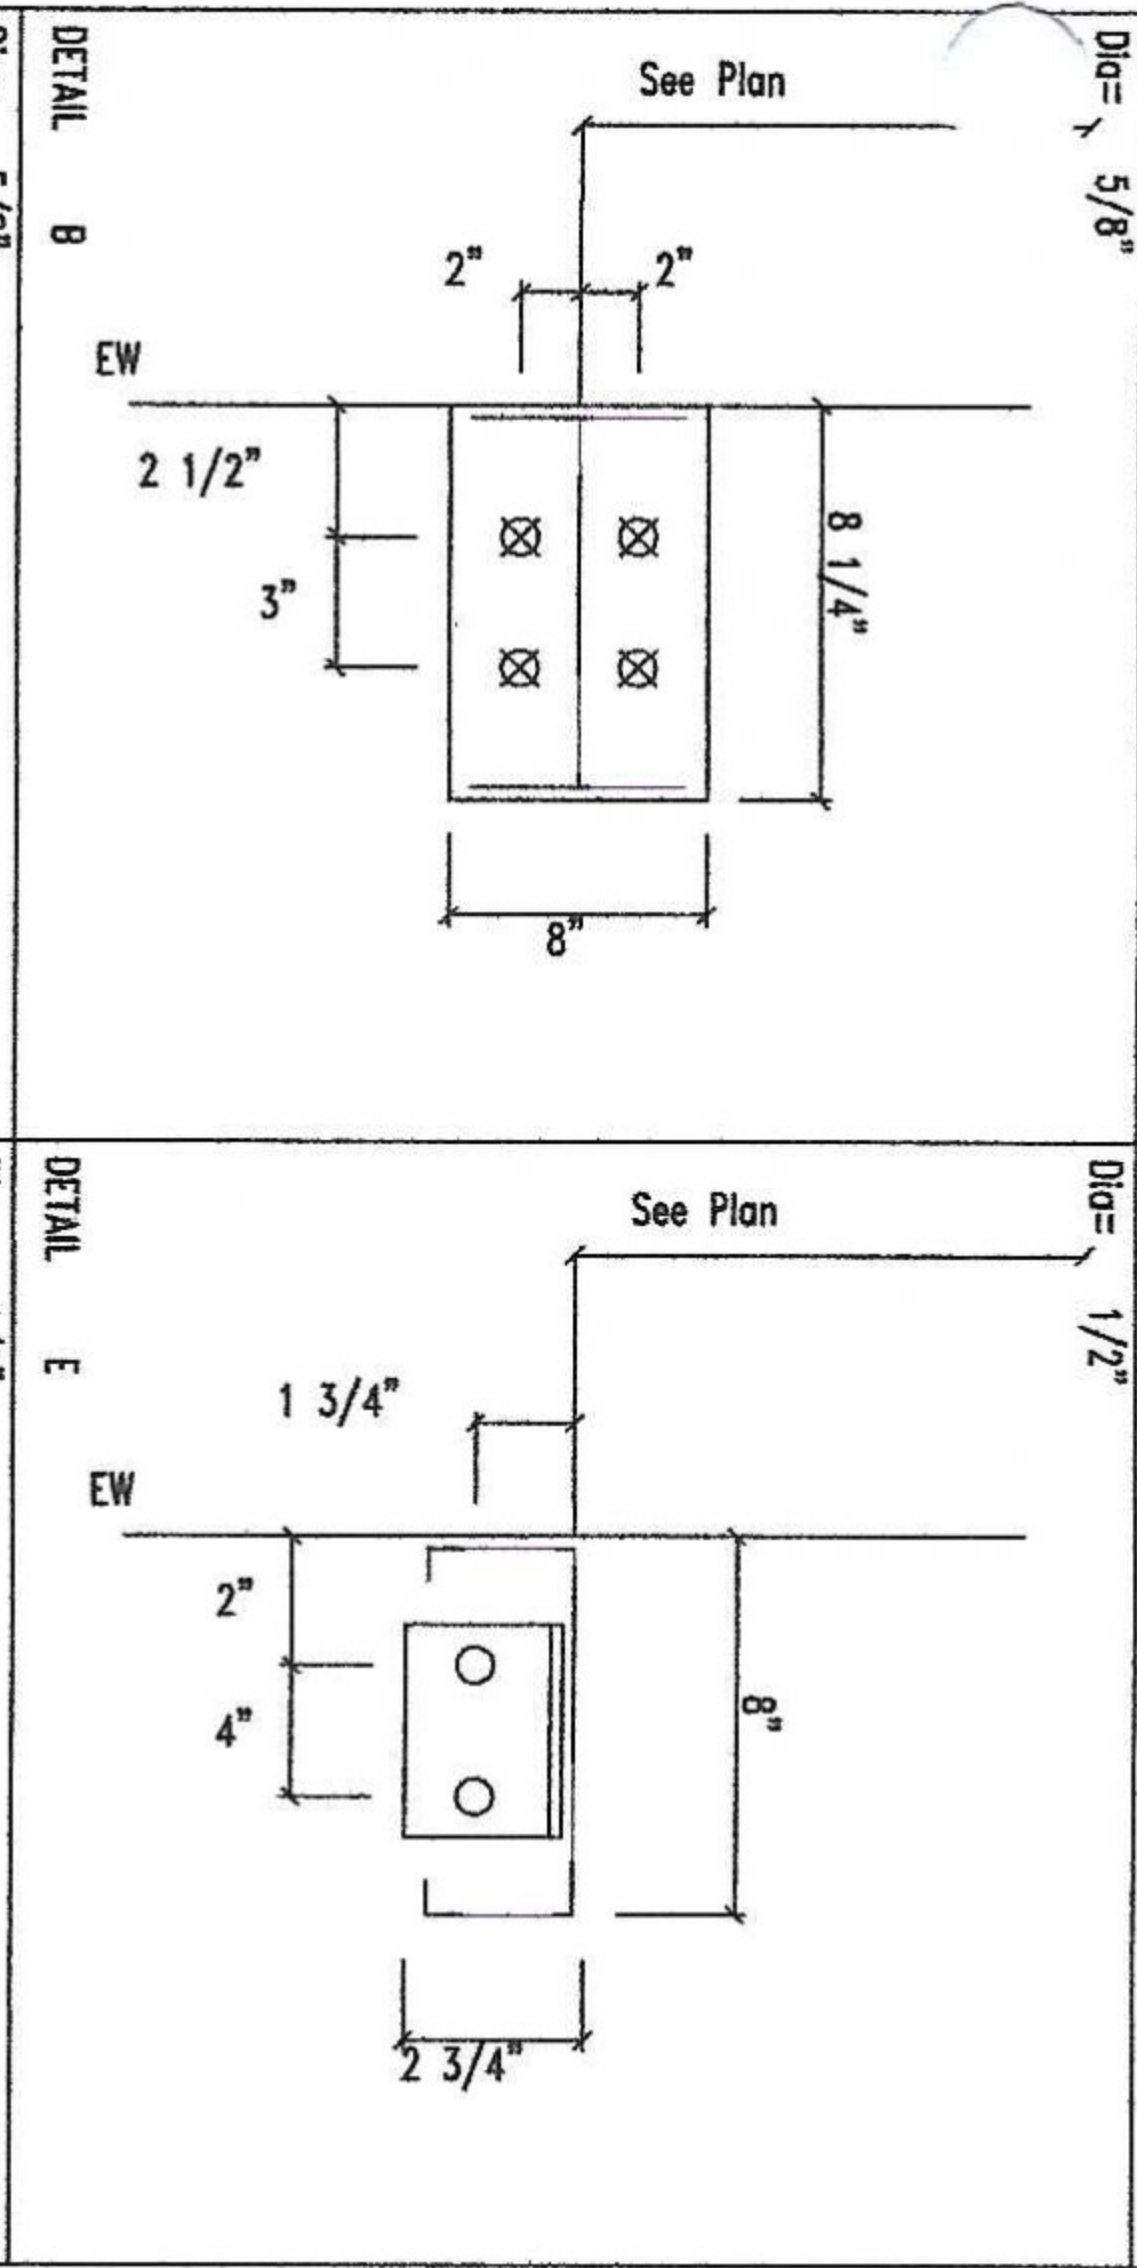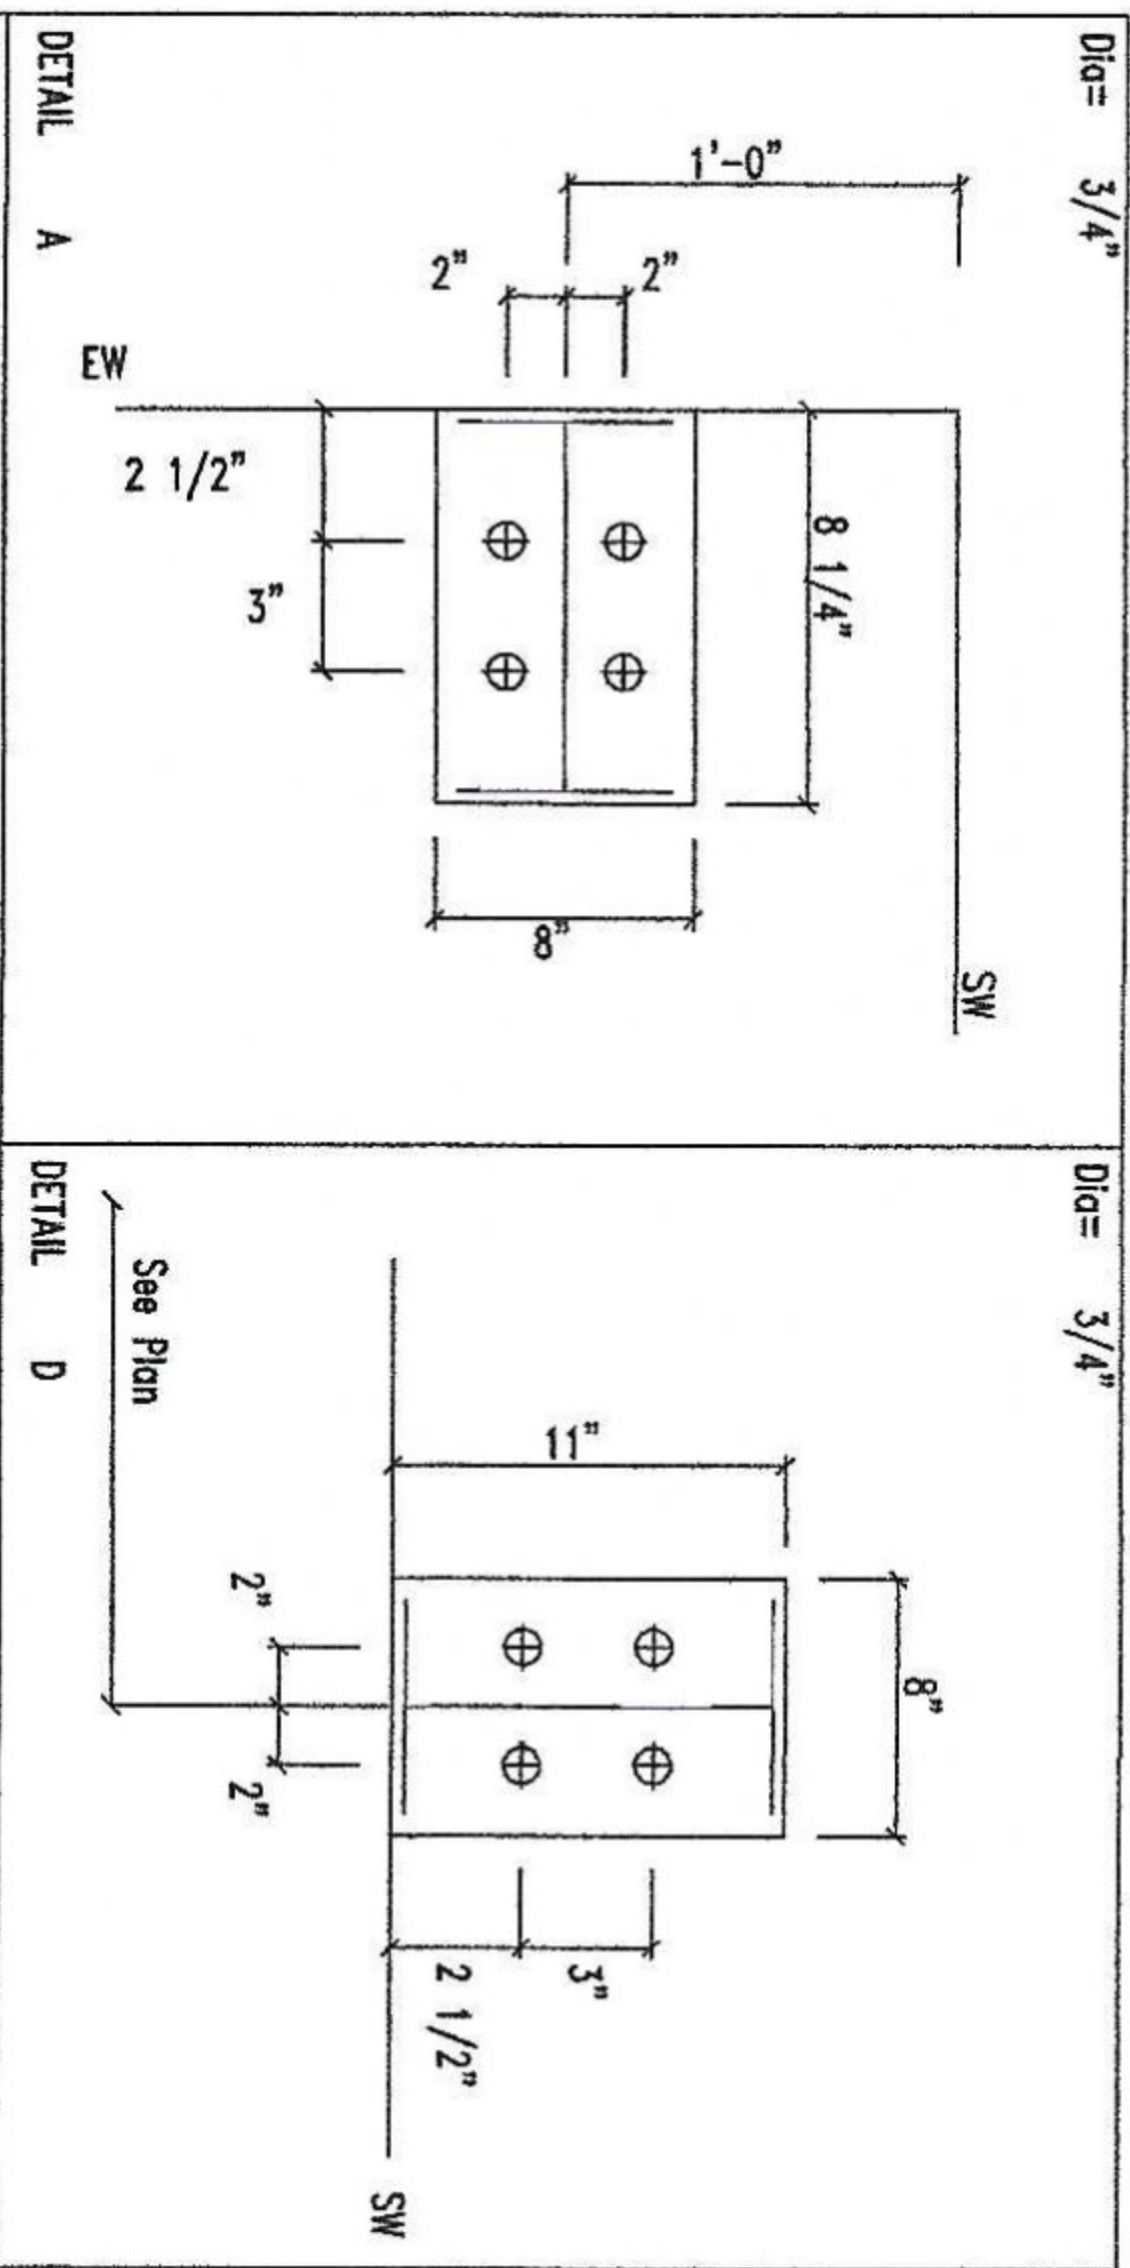


FIERCE STEEL STRUCTURES					
PROJECT	ADAM & TARA JONES			ANCHOR BOLT DETAILS	
ID	14652			DESIGN:	CHECK:
PROJECT	442 SW TUNSL STREET			DATE: 4/18/21	SHEET OF
ADDRESS	PROJ ADR 2				

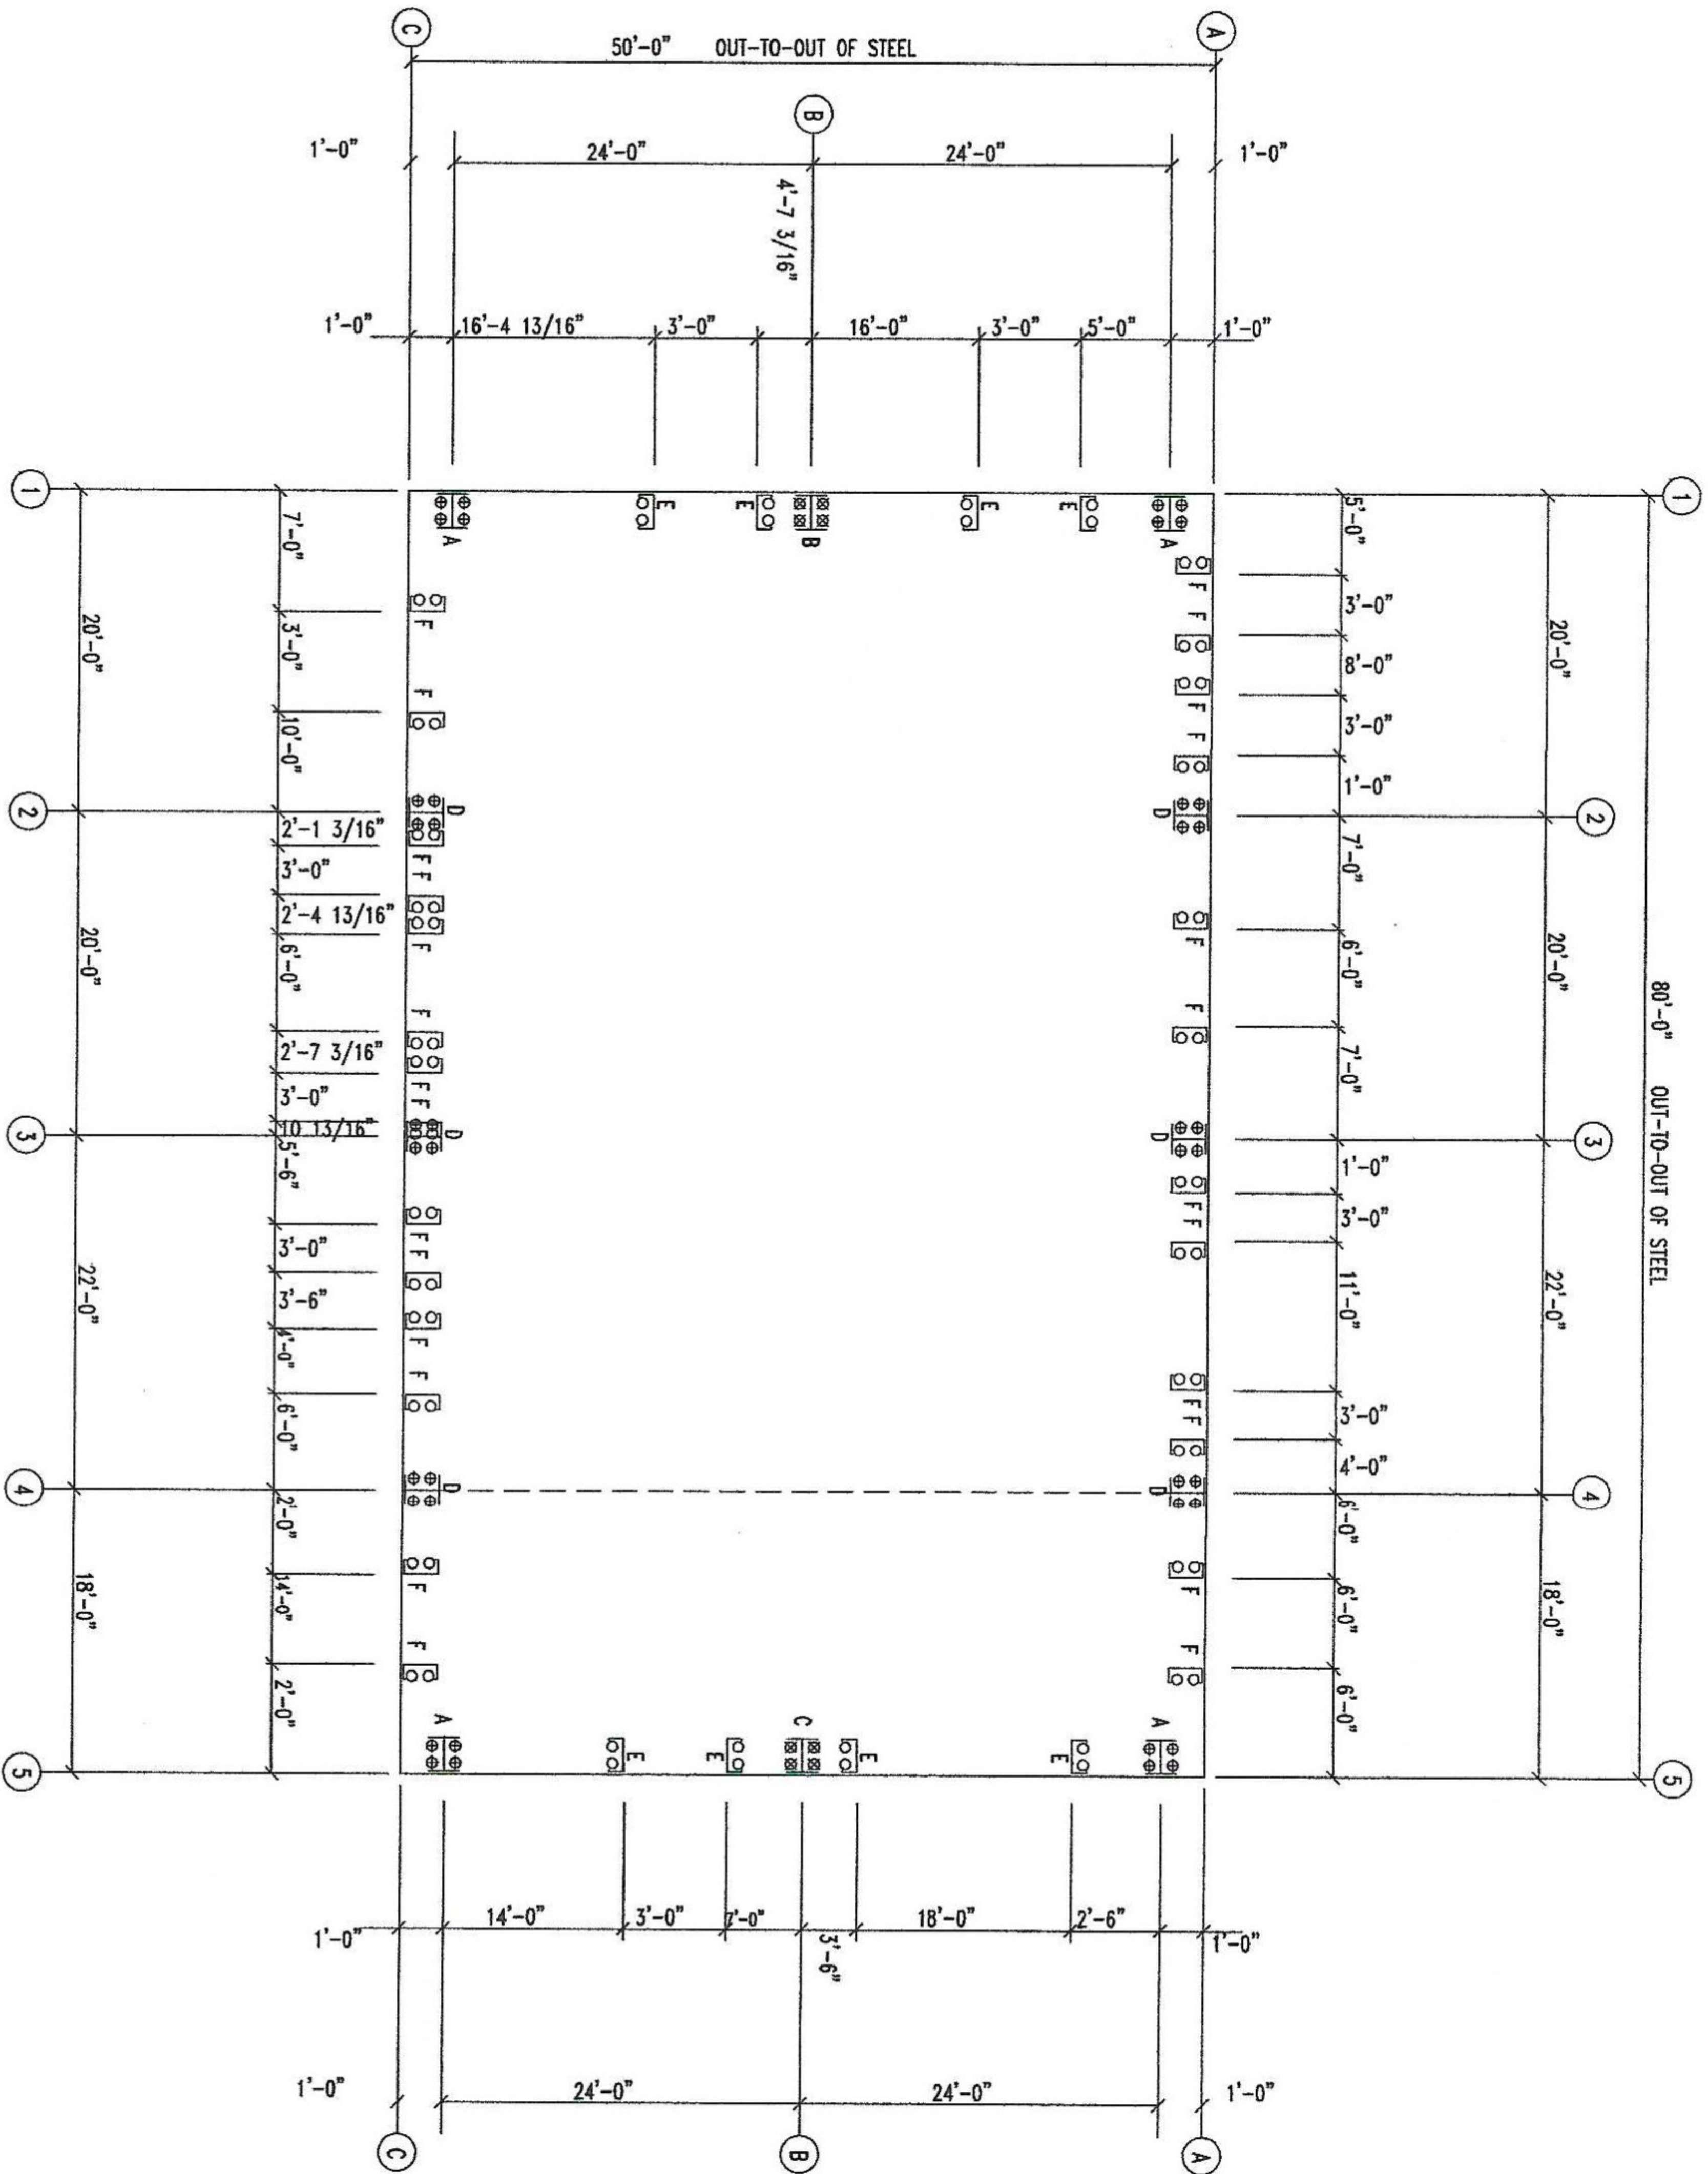


ANCHOR BOLT PLAN

NOTE: All Base Plates @ 100'-0" (U.N.)

Position Wall (See Keying)

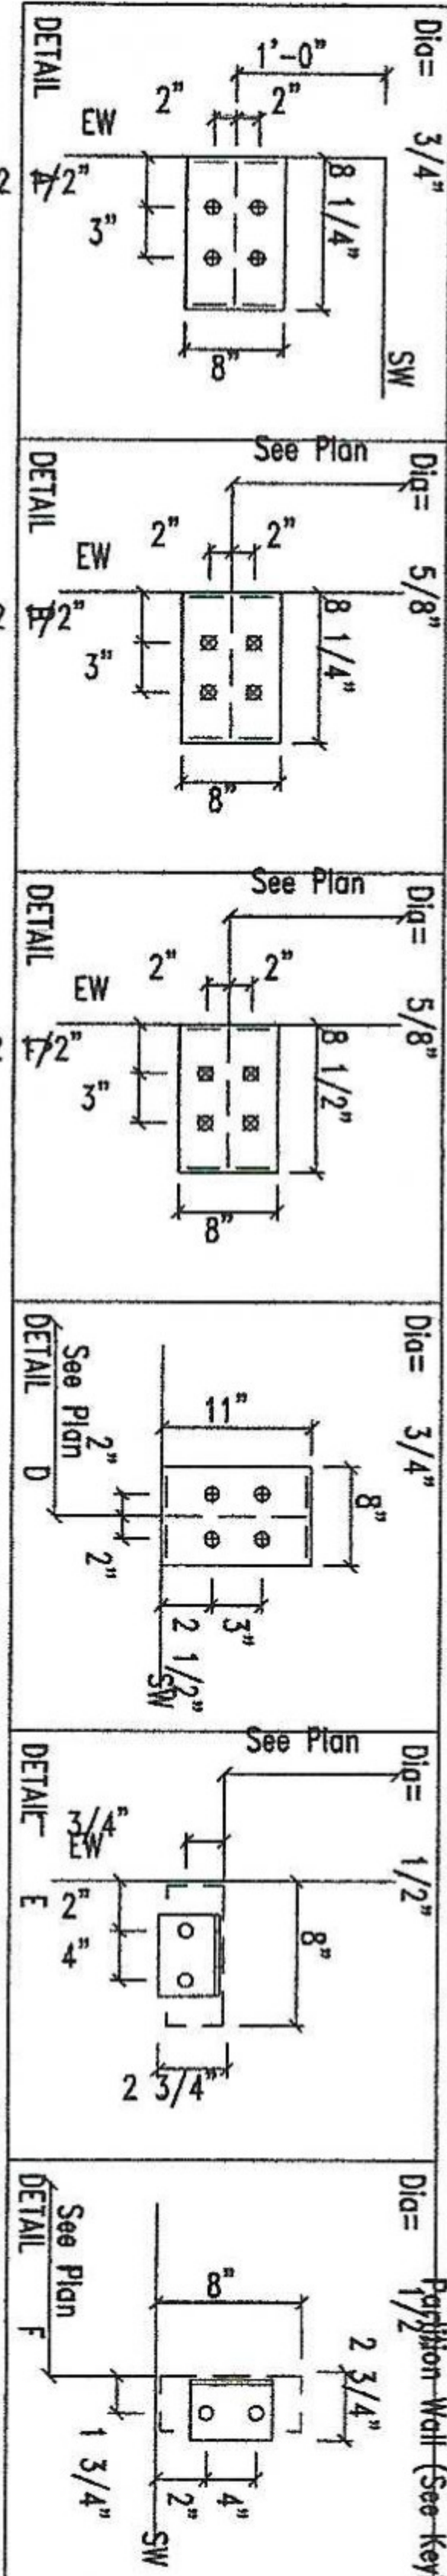

FIERCE STEEL STRUCTURES			
PROJECT	ADAM & TARA JONES	ANCHOR BOLT PLAN & DETAILS	
ID	14652	DESIGN:	CHECK:
PROJECT	442 SW TUNSL STREET	DATE:	SHEET
ADDRESS	PROJ ADR 2	4/18/21	OF

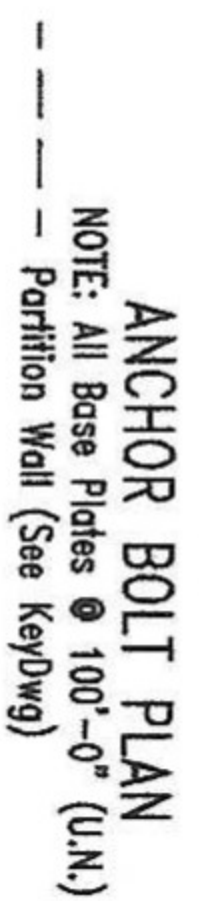

FIERCE STEEL STRUCTURES				
PROJECT	ADAM & TARA JONES		ANCHOR BOLT PLAN	
ID	14652	DESIGN:	DRAFT:	CHECK:
PROJECT ADDRESS	442 SW TUNISIL STREET PROJ ADR 2	DATE: 4/18/21	SHEET OF	