


The Amazing PRINT-O-MATIC
Large Copies • Great Service
Lake City, Florida
(888) 755-4545

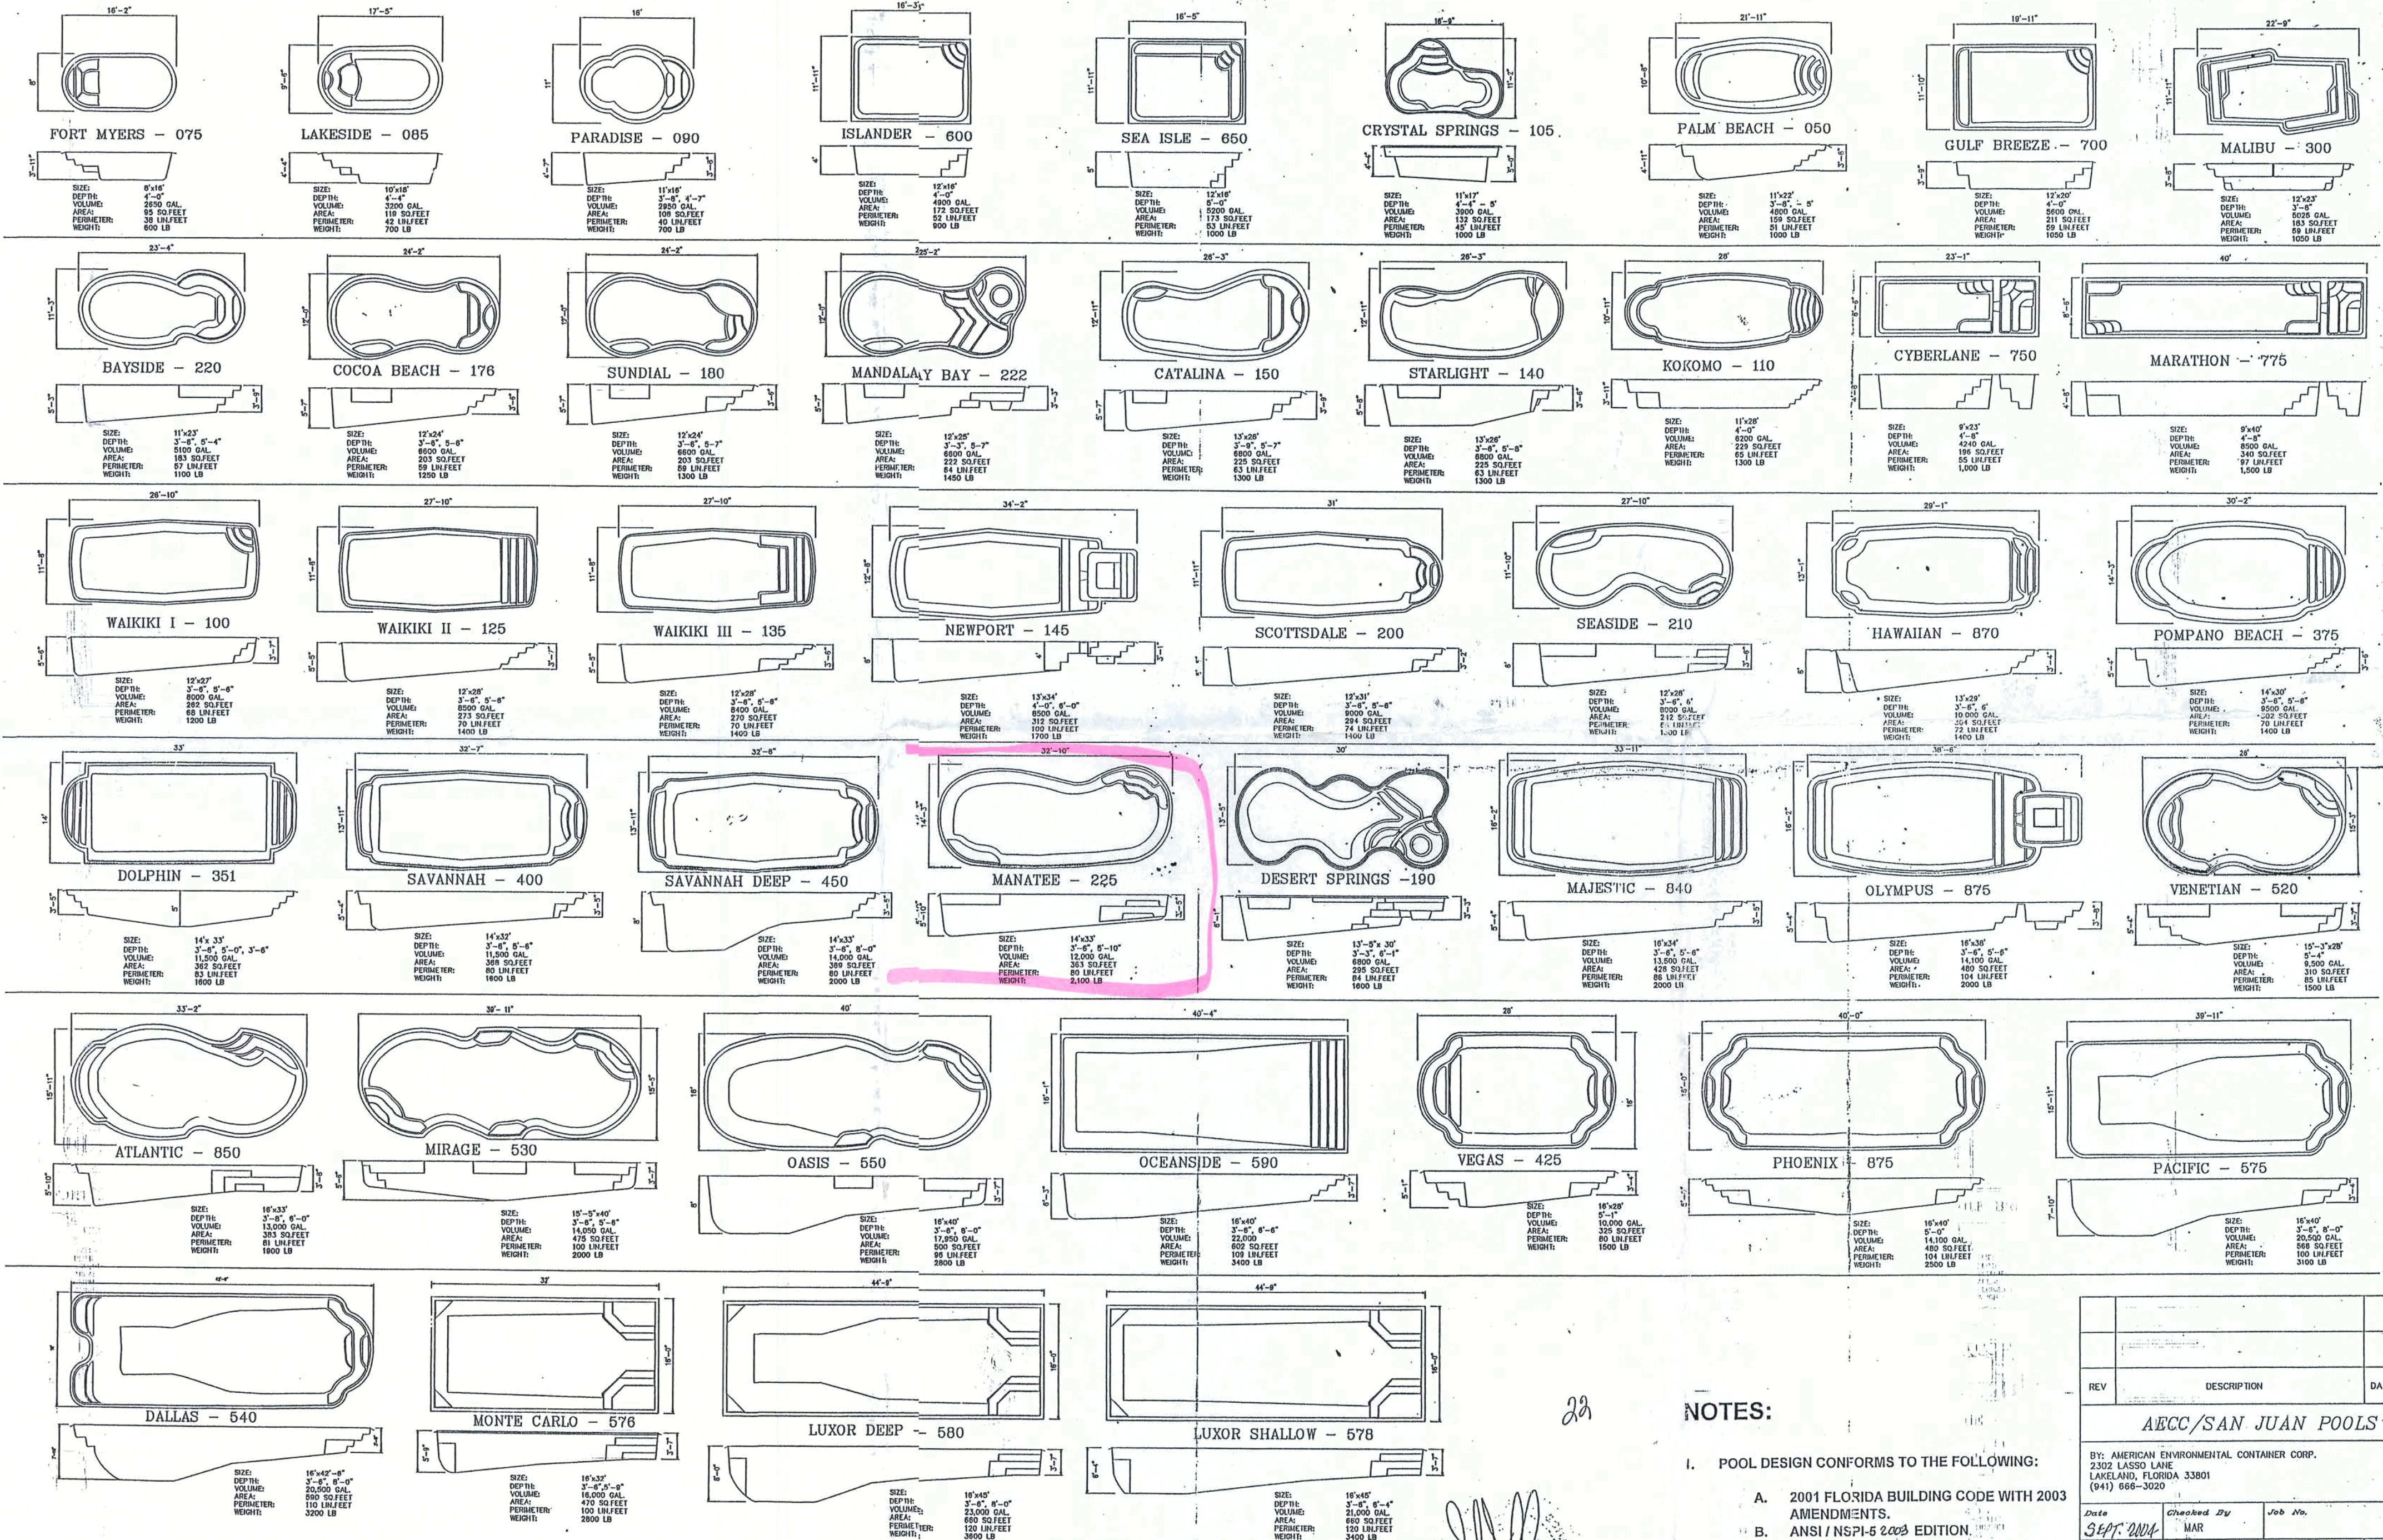

NOTES:

1. POOL DESIGN CONFORMS TO THE FOLLOWING:


- A. 2001 FLORIDA BUILDING CODE WITH 2003 AMENDMENTS.
- B. ANSI / NSP-1-5 2003 EDITION.

2. I.C.B.O. REPORT NO. ER2417.


REV	DESCRIPTION	DATE	APRV
AEC/SAN JUAN POOLS			
BY: AMERICAN ENVIRONMENTAL CONTAINER CORP. 2302 LASSO LANE LAKELAND, FLORIDA 33801 (941) 666-3020			
Date	Checked By	Job No.	
3/11/2004	MAR		
Title	RESIDENTIAL POOLS		Sheet 1 of 2

GENERAL CONSTRUCTION NOTES:


- 1) Pool installation shall be by a qualified and licensed (approved by local building department and San Juan pools) pool contractor. The installation shall conform to all state and local building codes, as well as terms of any association with jurisdiction.
- 2) Water supply and disposal shall be so arranged that there is no cross connection with domestic service.
- 3) Main drain to have anti-vortex type cover or a grate with a minimum open area of 85 sq. in. or as to local codes, securely fastened in place.
- 4) Pool turnover shall be 12 hours maximum with cartridge filter and properly grounded approved pump (min. 1/2 hp per 50 GPM at 55 TDH.) Pool pump to be above ground with weather protective housing.
- 5) All electric shall conform to N.E.C. No overhead wires shall pass within 10 feet of pool.
- 6) Concrete shall be 2500 psi at 28 days. Pool bottom to be placed in 4" Min. conc. slab to have 6x6 #10/10wmm. Fiberglass mesh conc. may be used in lieu of 6x6 #10/10wmm as allowed by code.
- 7) Hydrostatic pressure: design assumes pool is full at all times, with any required bid down and reinforcing by others.
- 8) Hydrostatic relief valve not credited for more than 2 feet of the difference of head between pool bottom and floor criteria level, use when code requires.
- 9) Pool shall bear on undisturbed soil, free of peat, muck or other deleterious material of any significant amount.
- 10) Backfill shall have bearing value greater than 800 PSF with Vertical angle of repose. Backfill material must not contain rocks that could damage pool walls. Backfill shall be installed and compacted in lifts to match water level in pool and not deform pool.
- 11) Steps or ladders shall be provided at each end of pool per code.
- 12) Pool ladders shall be corrosion resistant with non-slip treads. Hand rails and ladders shall have No. 8 solid copper grounds and Solidly imbedded anchors.
- 13) Steps, treads and risers shall conform to local codes when different than that shown.
- 14) Therapy seats, where installed, shall be recessed in to the sides of such pool not more than 20 inches below water level, and in such a manner as to clearly distinguish such underwater obstructions from pool area in to which persons may dive.
- 15) Swimming pool skimmer(s) shall have deck openings.
- 16) Electrical hook-up of pool equipment, rails, boxes, etc and grounding of deck steel shall be in accordance with the National Electrical Code and all applicable state and local building codes by a licensed electrical contractor.
- 17) Install 12 volt light. When allowed by local code. Higher voltage shall be GFI protected per NEC. All installers option Fiberglass Lighting may be used.
- 18) If the slope from shallow end to deep end is more than 1:7 a safety gate shall be provided when required.
- 19) Support and steps shall be properly reinforced and of sufficient structural strength to safely carry all anticipated loads.
- 20) All pipe to be PVC schedule 40 suitable for potable water, or to local code.
- 21) Direct suction pipes from the pool shall have Secondary Reliefs.

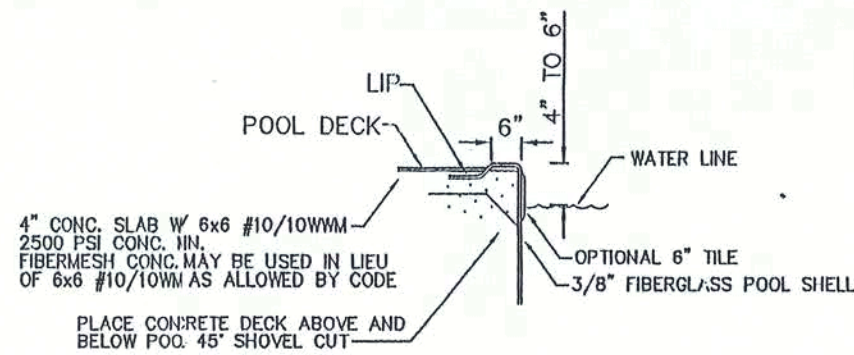


ALTERNATE COPING DETAIL
NOT TO SCALE

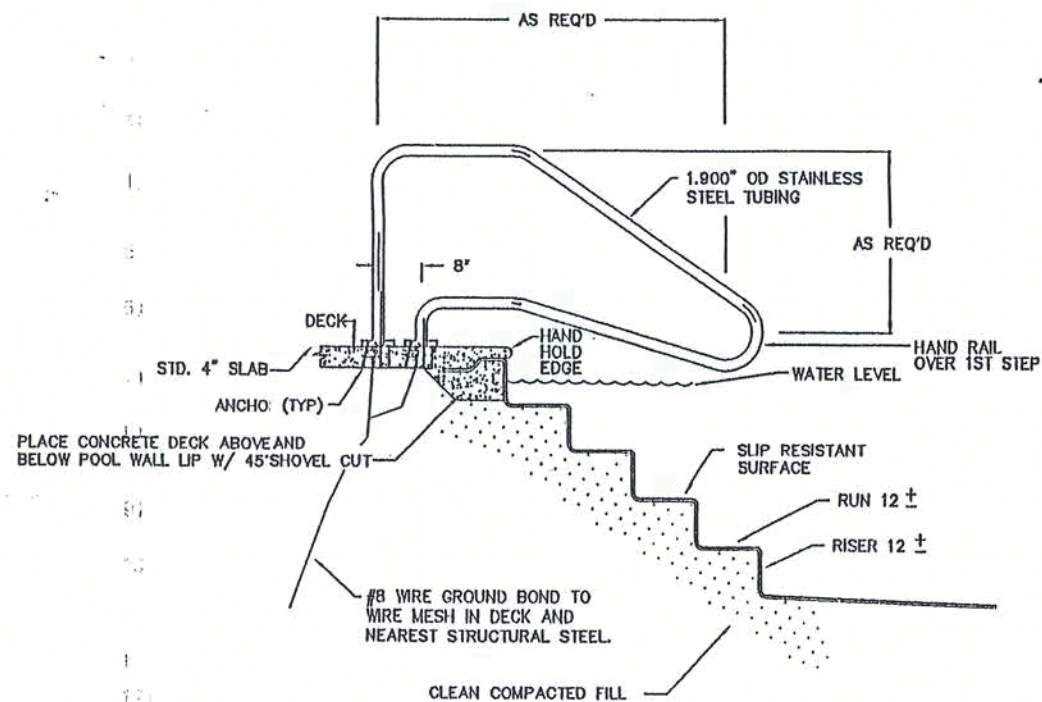


STEP HANDRAIL SECTION
NOT TO SCALE

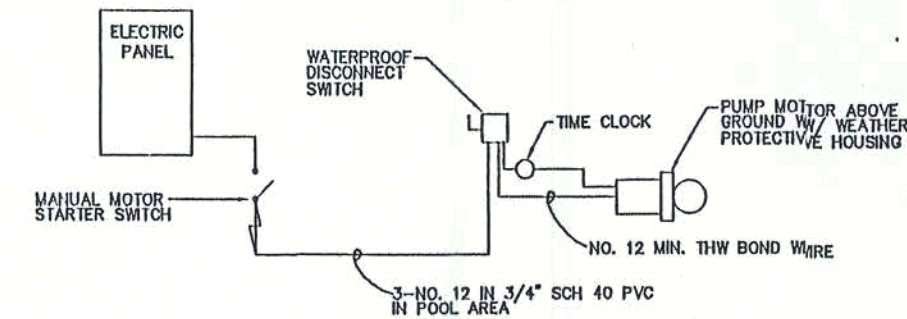

ELECTRICAL DIAGRAM
NTS

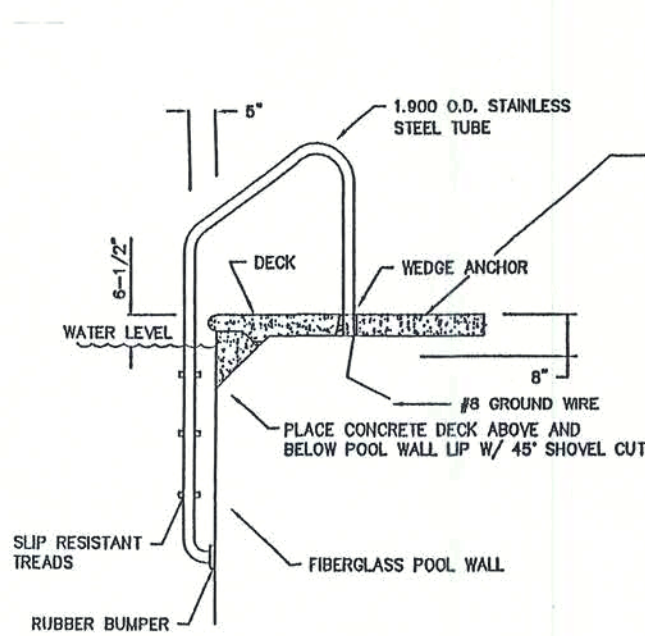

LADDER SECTION
NOT TO SCALE

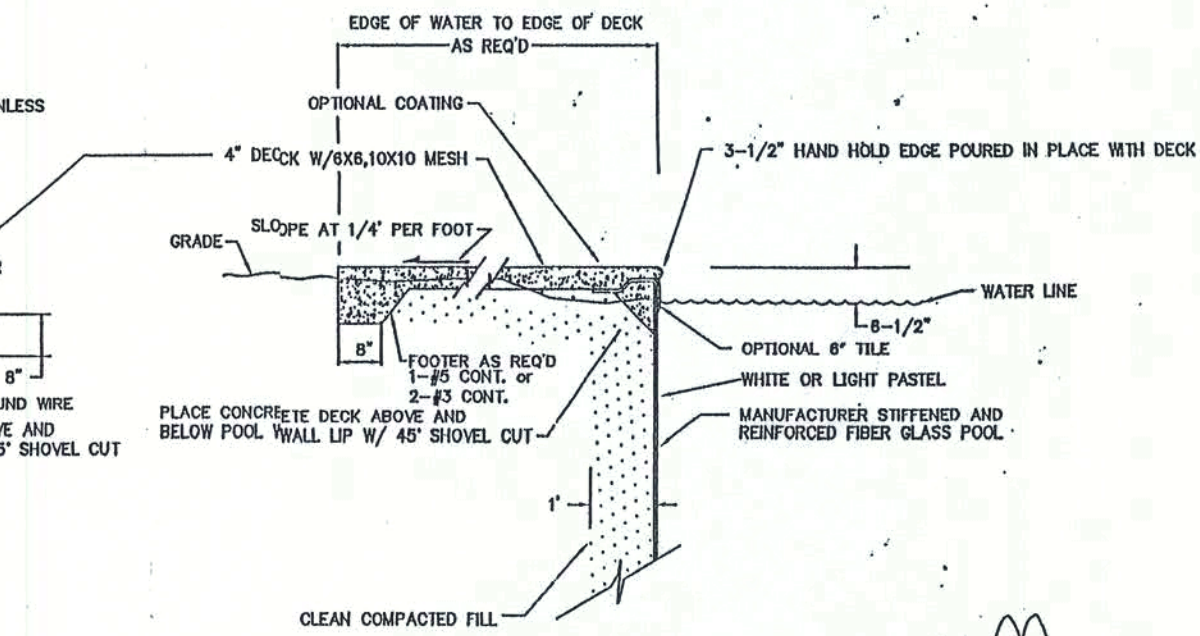

WALL SECTION
NOT TO SCALE


POOL EQUIPMENT AND PROPERTIES

Quantity	Item	Manufacturer
*	Inlet-Return 1 1/2\"	Hayward MFG. Co. or Equal.
*	Inlet-Directional Flow white cyclone "Hydro-stream" with 1/2\"	Hayward MFG. Co. or Equal.
*	Main Drain Anti-Vortex Model SP-1048-AV or 1035-AV	Hayward MFG. Co. or Equal.
*	Hydrostatic Relief Valve Model SP-1058	Hayward MFG. Co. or Equal.
*	Skimmer Model SP-1078	Hayward MFG. Co. or Equal.
*	Niche Light Assembly PVC SP807 with 1\"	Hayward MFG. Co. or Equal.
*	Light Assembly 100 watt, 12 volt with Power Cord	American Products Co. or Equal.

* Quantities Specified at Construction

Typical properties of a REINFORCED FIBERGLASS pool:


Barcol hardness of 30 mil gel coat	40 - 50
Glass content by weight	27%
Tensile strength, PSI at 77 F	18,500
Tensile elongation	1 - 2%
Flexural strength, PSI at 77 F	23,000 - 27,600
Flexural modulus, PSI x 10 at 77 F	0.72 - 0.77
Izod Impact FT-LBS/inch of notch	6.9
Compressive strength, PSI	25,000 to 35,000
Typical thickness inches	3/8"

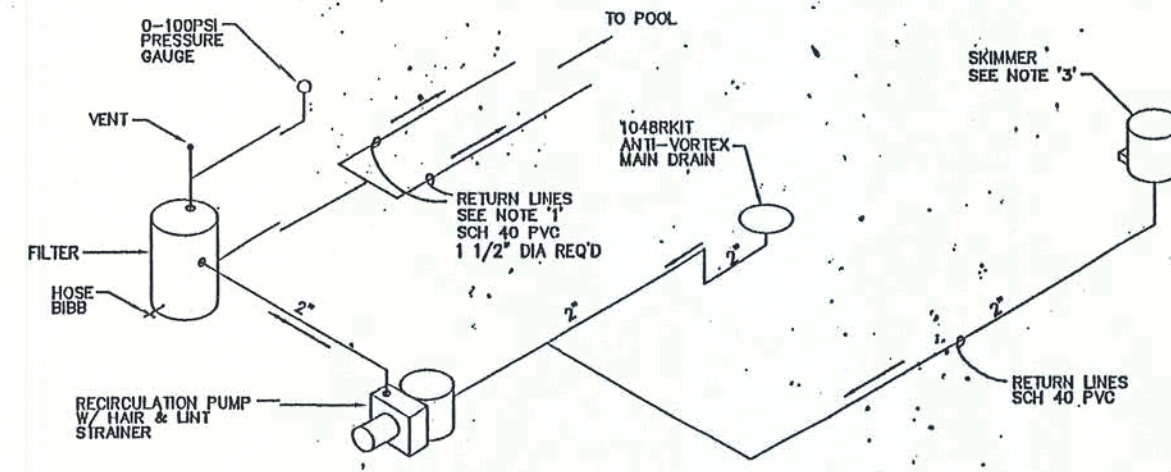

1048RKIT MAIN DRAIN OPTION
NTS

NOTES:


- (1) ONE RETURN LINE REQUIRED FOR POOLS LESS THAN 450 SQ.FT. OF SURFACE AREA. GREATER THAN 450 SQ.FT. OF SURFACE AREA REQUIRES TWO LINES. MINIMUM SEPARATION OF LINES ENTERING POOL SHALL BE 10 FT.
- (2) SUMP LINE (WHEN REQ'D) TO BE 2\"
- (3) TWO SKIMMERS REQUIRED IF POOL AREA GREATER THAN 450 SQ.FT. OF SURFACE AREA.

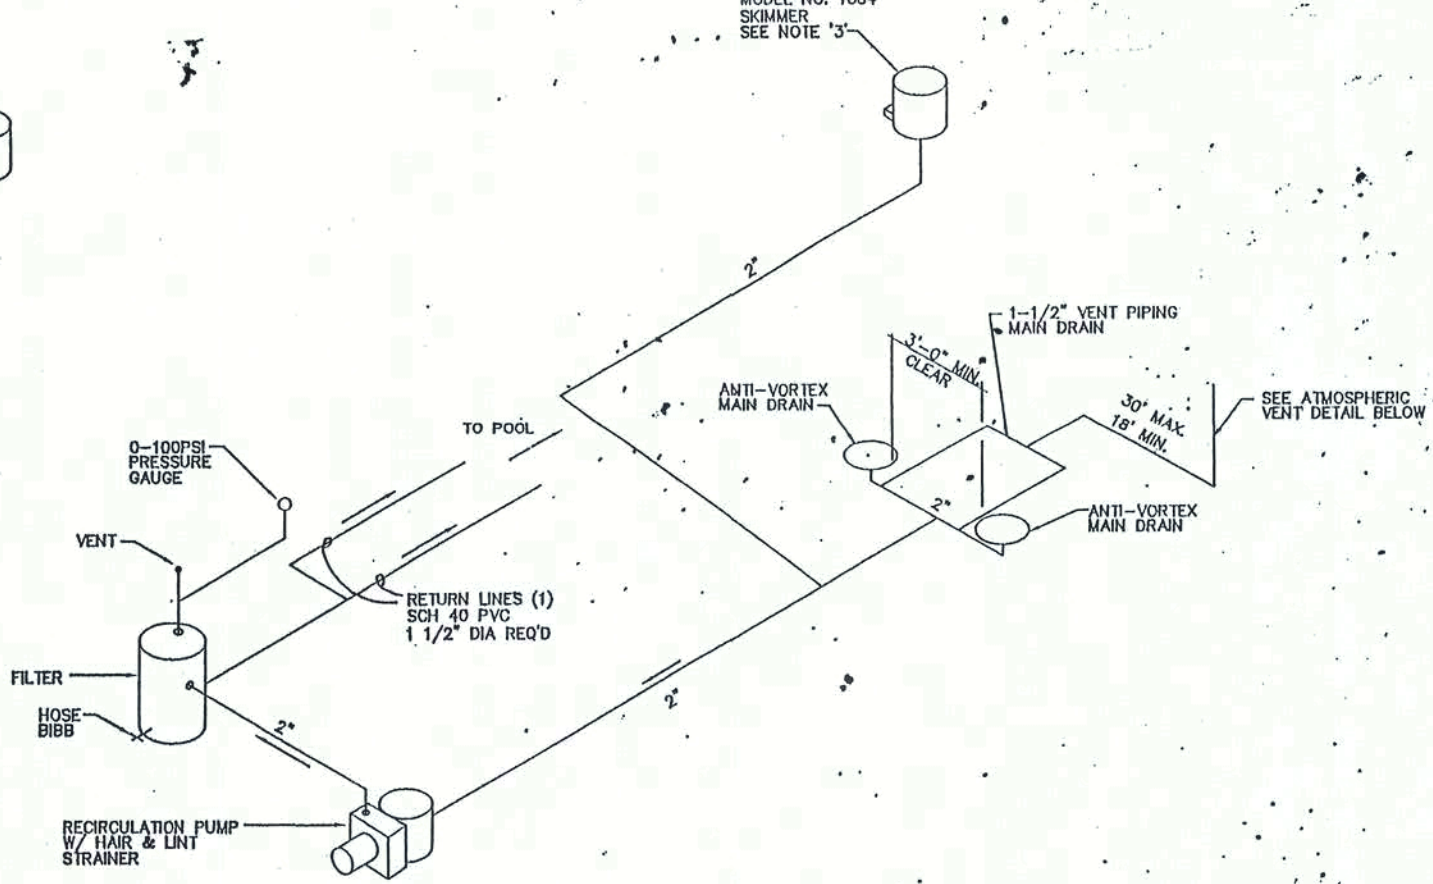

ATMOSPHERIC VENT OPTION
NTS

NOTES:

- (1) ONE RETURN LINE REQUIRED FOR POOLS LESS THAN 450 SQ.FT. OF SURFACE AREA. GREATER THAN 450 SQ.FT. OF SURFACE AREA REQUIRES TWO LINES. MINIMUM SEPARATION OF LINES ENTERING POOL SHALL BE 10 FT.
- (2) SUMP LINE (WHEN REQ'D) TO BE 2\"
- (3) TWO SKIMMERS REQUIRED IF POOL AREA GREATER THAN 450 SQ.FT. OF SURFACE AREA.
- (4) TESTED IN COMPLIANCE WITH FLORIDA BUILDING CODE 424.2.6.8 SUCTION ENTRAPMENT ATMOSPHERIC VENT TEST PROTOCOL
- (5) THE ACTUAL SUCTION ENTRAPMENT ATMOSPHERIC VENT TESTING WAS ACCOMPLISHED UNDER MY DIRECTION AND SUPERVISION ON DECEMBER 8, 2001.
- (6) THE MAXIMUM VACUUM WITH ONE SUMP PLUGGED AND A BODY ENTRAPMENT ON THE OTHER SUMP NEVER EXCEED 4.5\"
- (7) ALL SUCTION PIPING TO BE 2\"
- (8) ALL VENT PIPING TO BE 1-1/2\"
- (9) MAXIMUM SUCTION PIPE VELOCITY TO BE 6 FEET PER SECOND.
- (10) MAIN DRAIN LOCATED IN DEEPEST PART OF THE POOL.
- (11) POOL MUST HAVE MAIN DRAIN MINIMUM 3'-0\"
- (12) FITTINGS PER 2001 FLORIDA BUILDING CODE.

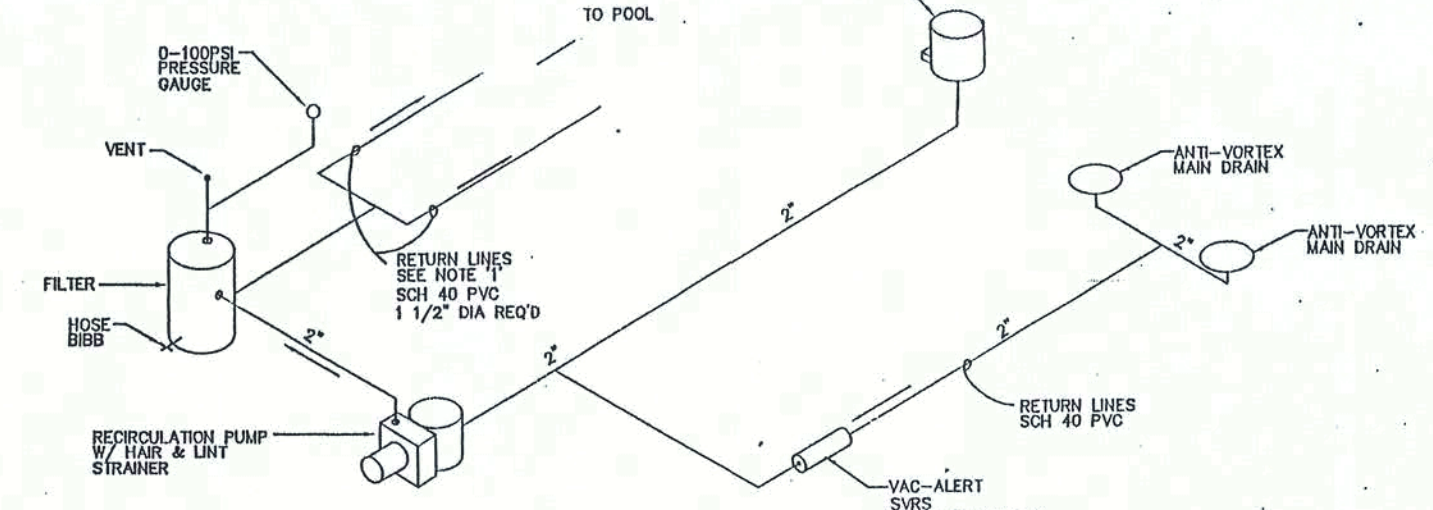

VAC-ALERT OPTION
NTS

NOTES:

- (1) ONE RETURN LINE REQUIRED FOR POOLS LESS THAN 450 SQ.FT. OF SURFACE AREA. GREATER THAN 450 SQ.FT. OF SURFACE AREA REQUIRES TWO LINES. MINIMUM SEPARATION OF LINES ENTERING POOL SHALL BE 10 FT.
- (2) SUMP LINE (WHEN REQ'D) TO BE 2\"
- (3) TWO SKIMMERS REQUIRED IF POOL AREA GREATER THAN 450 SQ.FT. OF SURFACE AREA.
- (4) DESIGN CONFORMS WITH FLORIDA 2001 STANDARD BUILDING CODE AND NATIONAL SPA & POOL INSTITUTE.

NOTES:

1. POOL DESIGN CONFORMS TO THE FOLLOWING:
 - A. 2001 FLORIDA BUILDING CODE WITH 2003 AMENDMENTS.
 - B. ANSI/NSPI-5 2003 EDITION.
2. I.C.B.O. REPORT NO. ER2417.

REV	DESCRIPTION	DATE	APRV
AECC/SAN JUAN POOLS			
BY: AMERICAN ENVIRONMENTAL CONTAINER CORP. 2302 LASSO LANE LAKELAND, FLORIDA 33801 (841) 666-3020			
Date	Checked By	Job No.	
SEPT, 2004	MR		
Title			Sheet
SPECIFICATIONS/DETAILS			2 of 2