


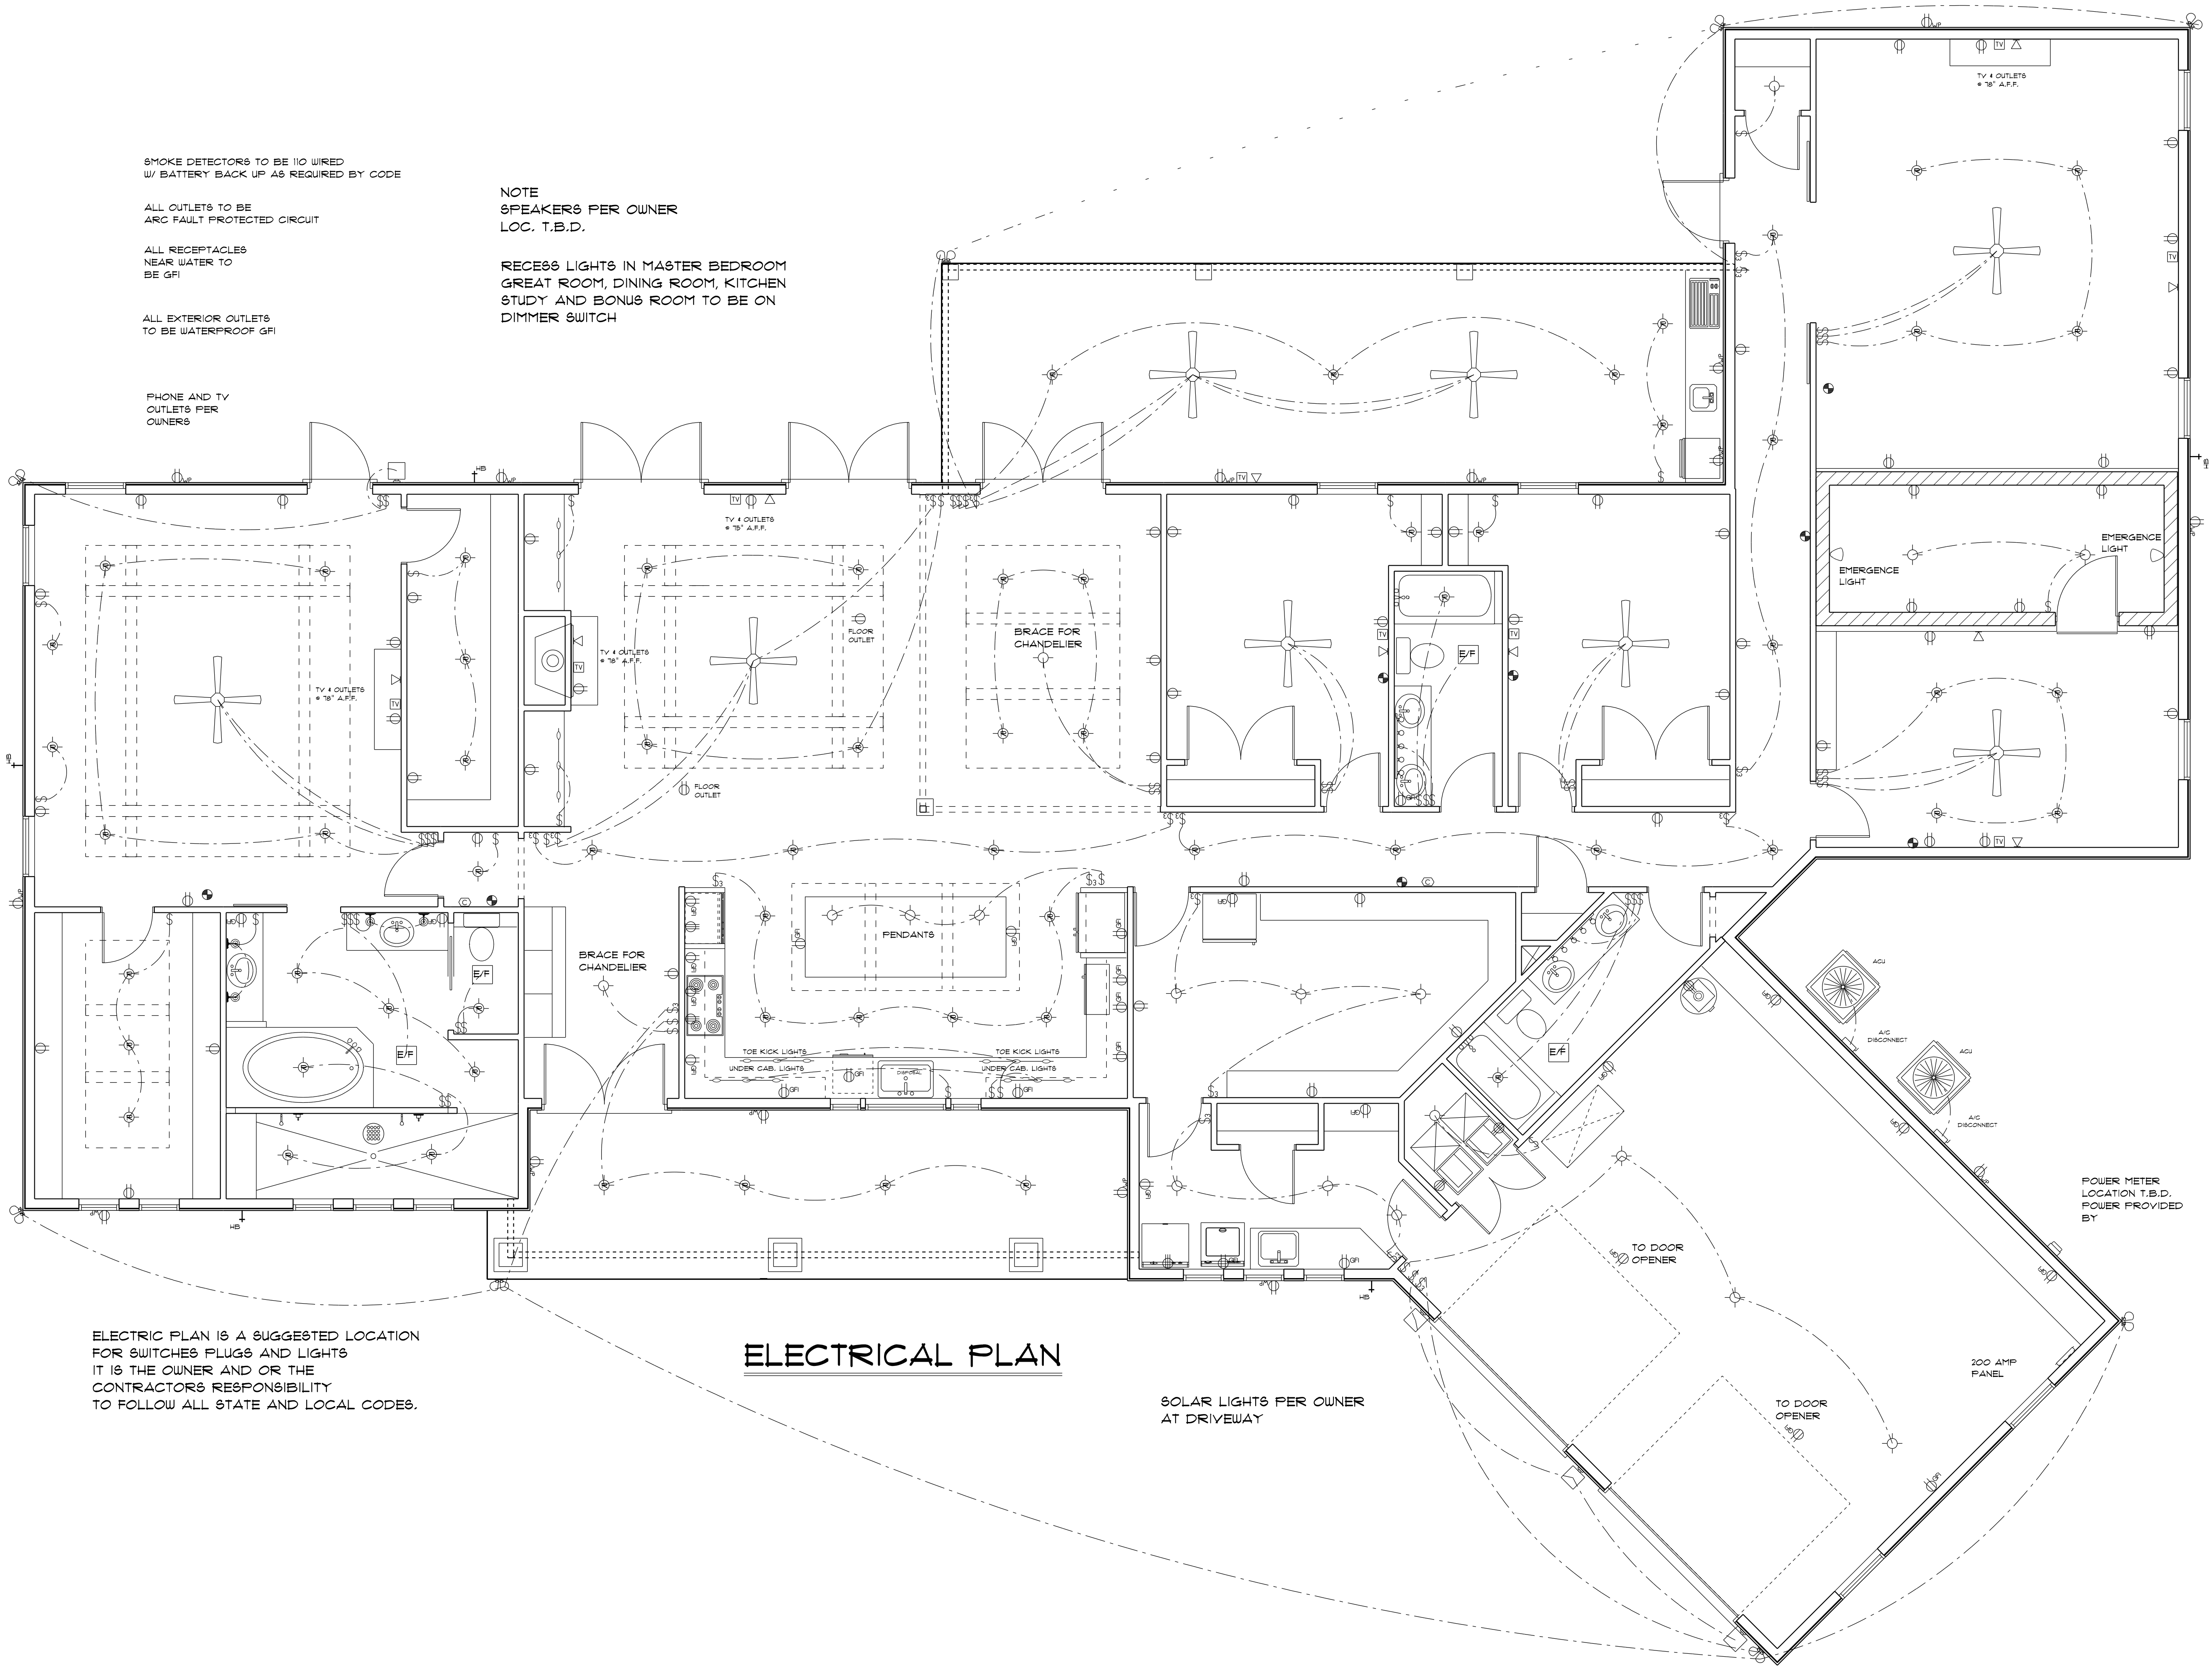

SMOKE DETECTORS TO BE 110 WIRED
W/ BATTERY BACK UP AS REQUIRED BY CODE

ALL OUTLETS TO BE
ARC FAULT PROTECTED CIRCUIT

ALL RECEPTACLES
NEAR WATER TO
BE GFI

ALL EXTERIOR OUTLETS
TO BE WATERPROOF GFI

PHONE AND TV
OUTLETS PER
OWNERS

NOTE
SPEAKERS PER OWNER
LOC. T.B.D.

RECESS LIGHTS IN MASTER BEDROOM
GREAT ROOM, DINING ROOM, KITCHEN
STUDY AND BONUS ROOM TO BE ON
DIMMER SWITCH

ELECTRICAL PLAN

ELECTRIC PLAN IS A SUGGESTED LOCATION
FOR SWITCHES PLUGS AND LIGHTS
IT IS THE OWNER AND OR THE
CONTRACTORS RESPONSIBILITY
TO FOLLOW ALL STATE AND LOCAL CODES.

SOLAR LIGHTS PER OWNER
AT DRIVEWAY

POWER METER
LOCATION T.B.D.
POWER PROVIDED
BY

ELECTRICAL	SYMBOL
ceiling fan	
exterior light	
spotlight double	
emergence light	
electrical meter	
electrical panel	
A/C DISCONNECT	
ACU	
Carbon Monoxide	
DISPOSAL	
EXHAUST FAN	
RECESS LIGHT	
cable tv outlet	
light	
outlet	
outlet 220v	
outlet gfi	
outlet up	
smoke detector	
switch	
switch 3 way	
phone/internet	
vanity bar light	
wall mounted light	
L.E.D. STRIP LIGHTS	