
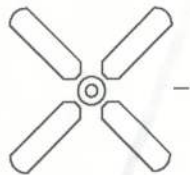
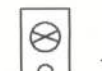


ELECTRICAL LEGEND


-  - CEILING FAN w LIGHTS
-  - LIGHT FIXTURE
-  - RECESSED CAN LIGHT
-  - SINGLE POLE SWITCH
-  - THREE-WAY SWITCH
-  - RECEPT.
-  - GFI RECEPT OR PART OF A GFI CIRCUIT.
-  - SECURITY LIGHT
-  - EXHAUST WITH LIGHT
-  - 220 V.
-  - SMOKE DETECTOR (AC/DC and interconnected)
-  - SMOKE/CARBON MONOXIDE DETECTOR COMBINATION (AC/DC and interconnected)
-  - TELEPHONE AND RG6 COAX
-  - FLUORESCENT LIGHT FIXTURE

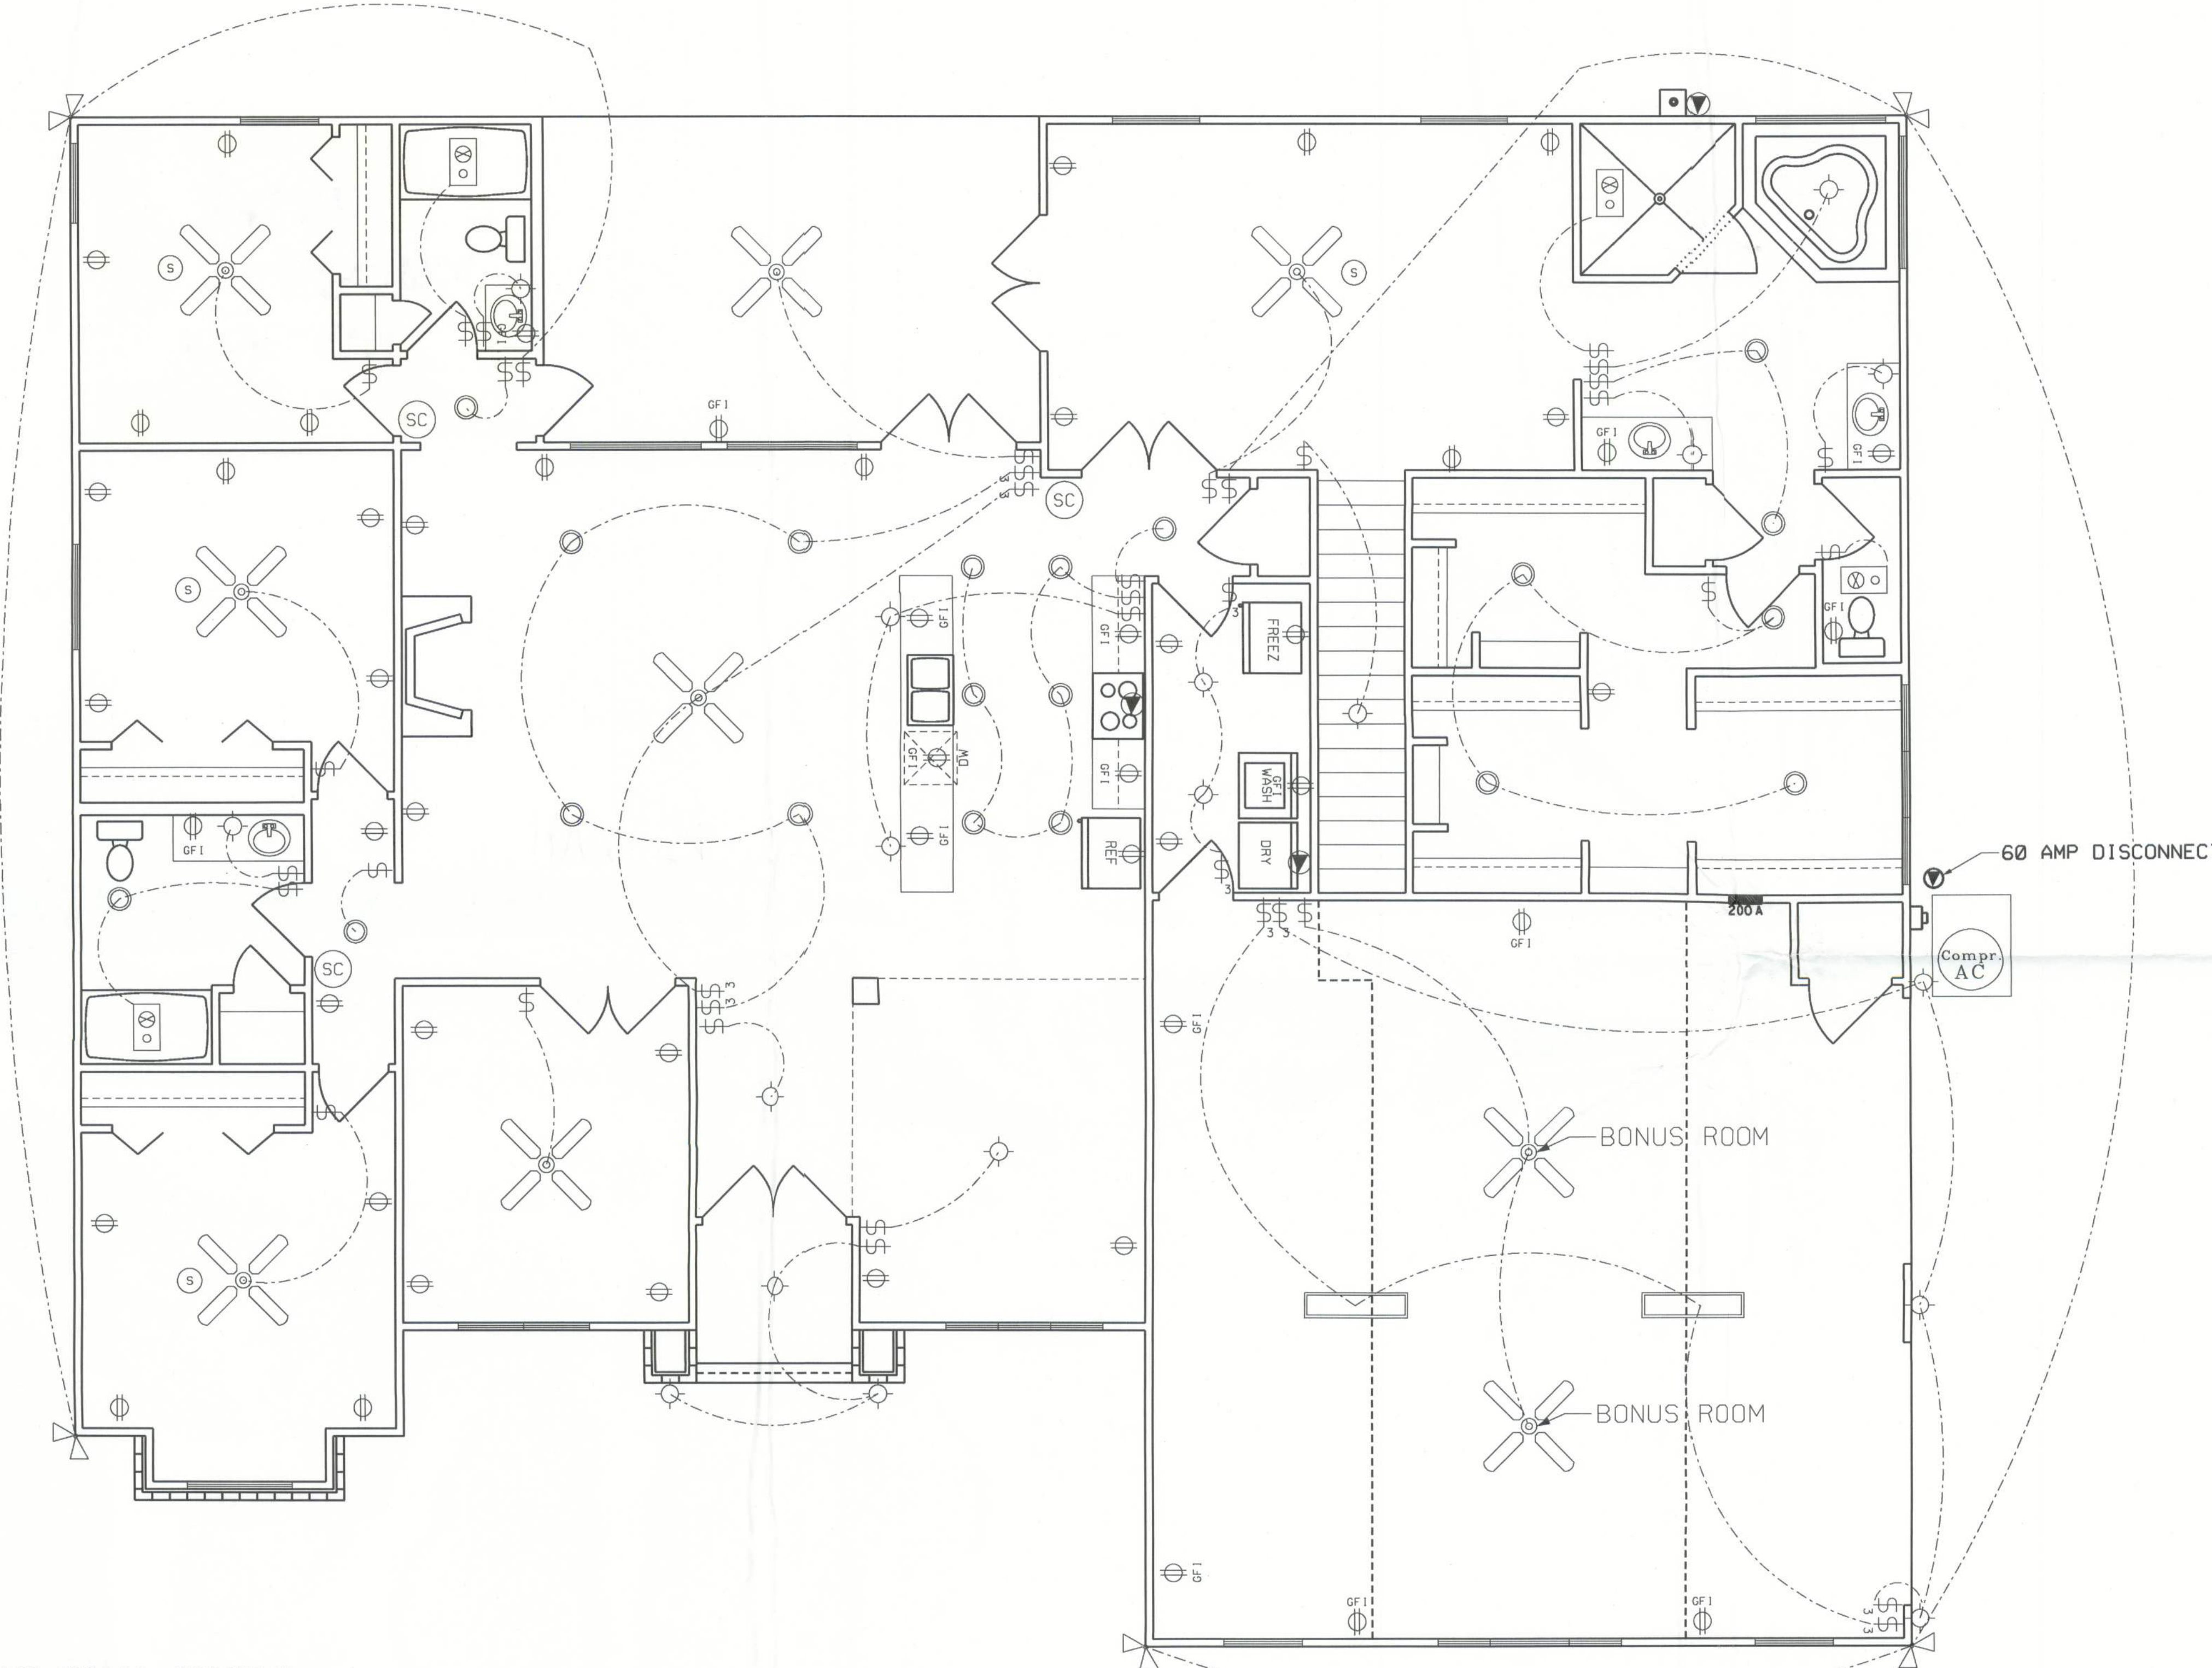

NOTES:

1. ALL ELECTRICAL COMPONENTS, EQUIPMENT AND SYSTEMS SHALL COMPLY WITH THE PROVISIONS OF NFPA 70, NATIONAL ELECTRICAL CODE (LATEST EDITION) AND THE FLORIDA BUILDING CODE (LATEST EDITION).
2. ALL EXTERIOR RECEPTACLES SHALL BE WEATERPROOF.
3. ALL BEDROOM RECEPTS SHALL BE PART OF AN AFCI CIRCUIT. EACH BEDROOM SHALL BE ON AN INDIVIDUAL AFC CIRCUIT.
4. ALL RECEPTACLES SHALL BE CHILDPROOF.

ELECTRICAL PLAN

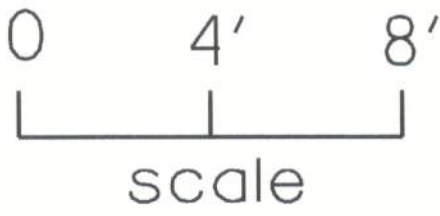

PLANS PREPARED BY:
CHRISTOPHER Q. DICKS
4035 SE CR 252, LAKE CITY, FL 32025

JENKINS RESIDENCE
COLUMBIA COUNTY, FLORIDA

SHEET
9
OF
9