



W.B. Howland Truss Co.
P.O. Box 700
Live Oak, FL 32064
(386) 362-1235
(386) 362-7124 (fax)


ROOF PITCH: 8/12
CLG PITCH: 4/12
OVERHANG: 12" CANT & 12" PLUMB CUT O.H.
LOADING: 40 PSF T.L./SHINGLE
WIND LOAD: 130 MPH/ENCLOSED
EXT WALLS: 2x4 FRAMING
DATE: 2-24-21

IMPORTANT DESIGN NOTES

DORMER AT FRONT TO BE CONVENTIONALLY
FRAMED BY OTHERS

Roof Plane Sheathing Area = 3461 sq. ft
Gable Sheathing Area = 113 sq. ft
Total Sheathing Area = 3575 sq. ft
Fascia Material = 195 linear ft
Valley Flashing Material = 22 linear ft
Ridge Cap Material = 29 linear ft
Hip Ridge Material = 128 linear ft

Total Material Cost: \$ 0.00
Total Labor Cost: \$ 0.00

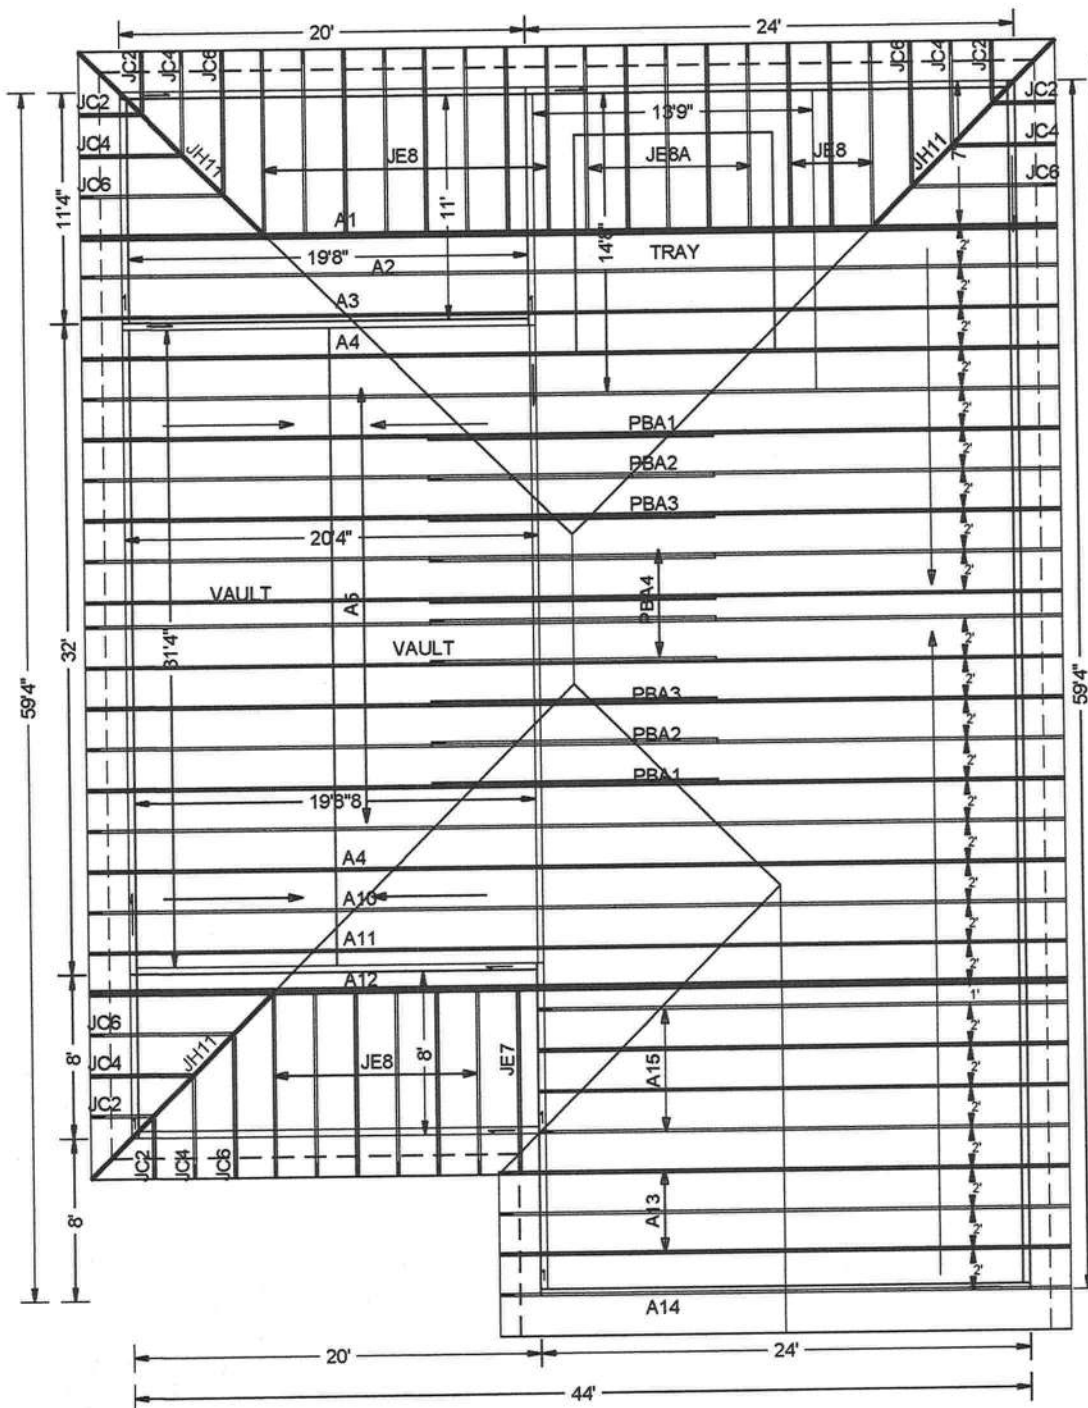

JOB #: 21-5236

Job Name: Fort White Park-Lot 32
Customer: GN CONSTRUCTION
Designer: Chris McCall
ADDRESS:
SALESMAN: HOUSE
: <Not Found>

JOB NO:
21-5236

PAGE NO:
1 OF 1