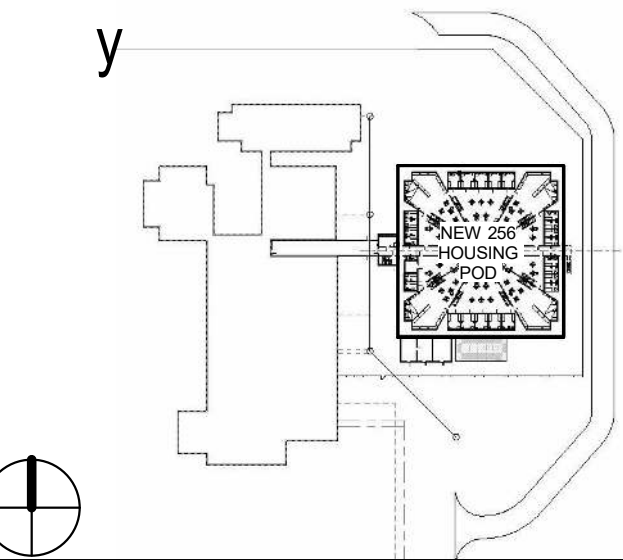


This item has been electronically signed and sealed by the individual named above, using a dated Digital Signature in the space below, per F.A.C. Rule 1G15-23.004. Printed copies of this document are not considered signed and sealed, and the signature must be verified in any electronic copies.

Digitally signed by Christopher Floegel  
DN: cn=Christopher Floegel,  
ou=4014930000001703ATBF2000,  
o=DITC ENGINEERING SOLUTIONS,  
date=2023.07.25 11:06:39+0400

[illegible]


DRAWN BY	D PETERSON
APPROVED BY	F ROBERTSON
CHECKED BY	F GARDNER
DATE	JULY 24, 2020

**TITLE**


PROJECT NO.	50101397
-------------	----------

SHEET NO.

DESTROY AFTER USE

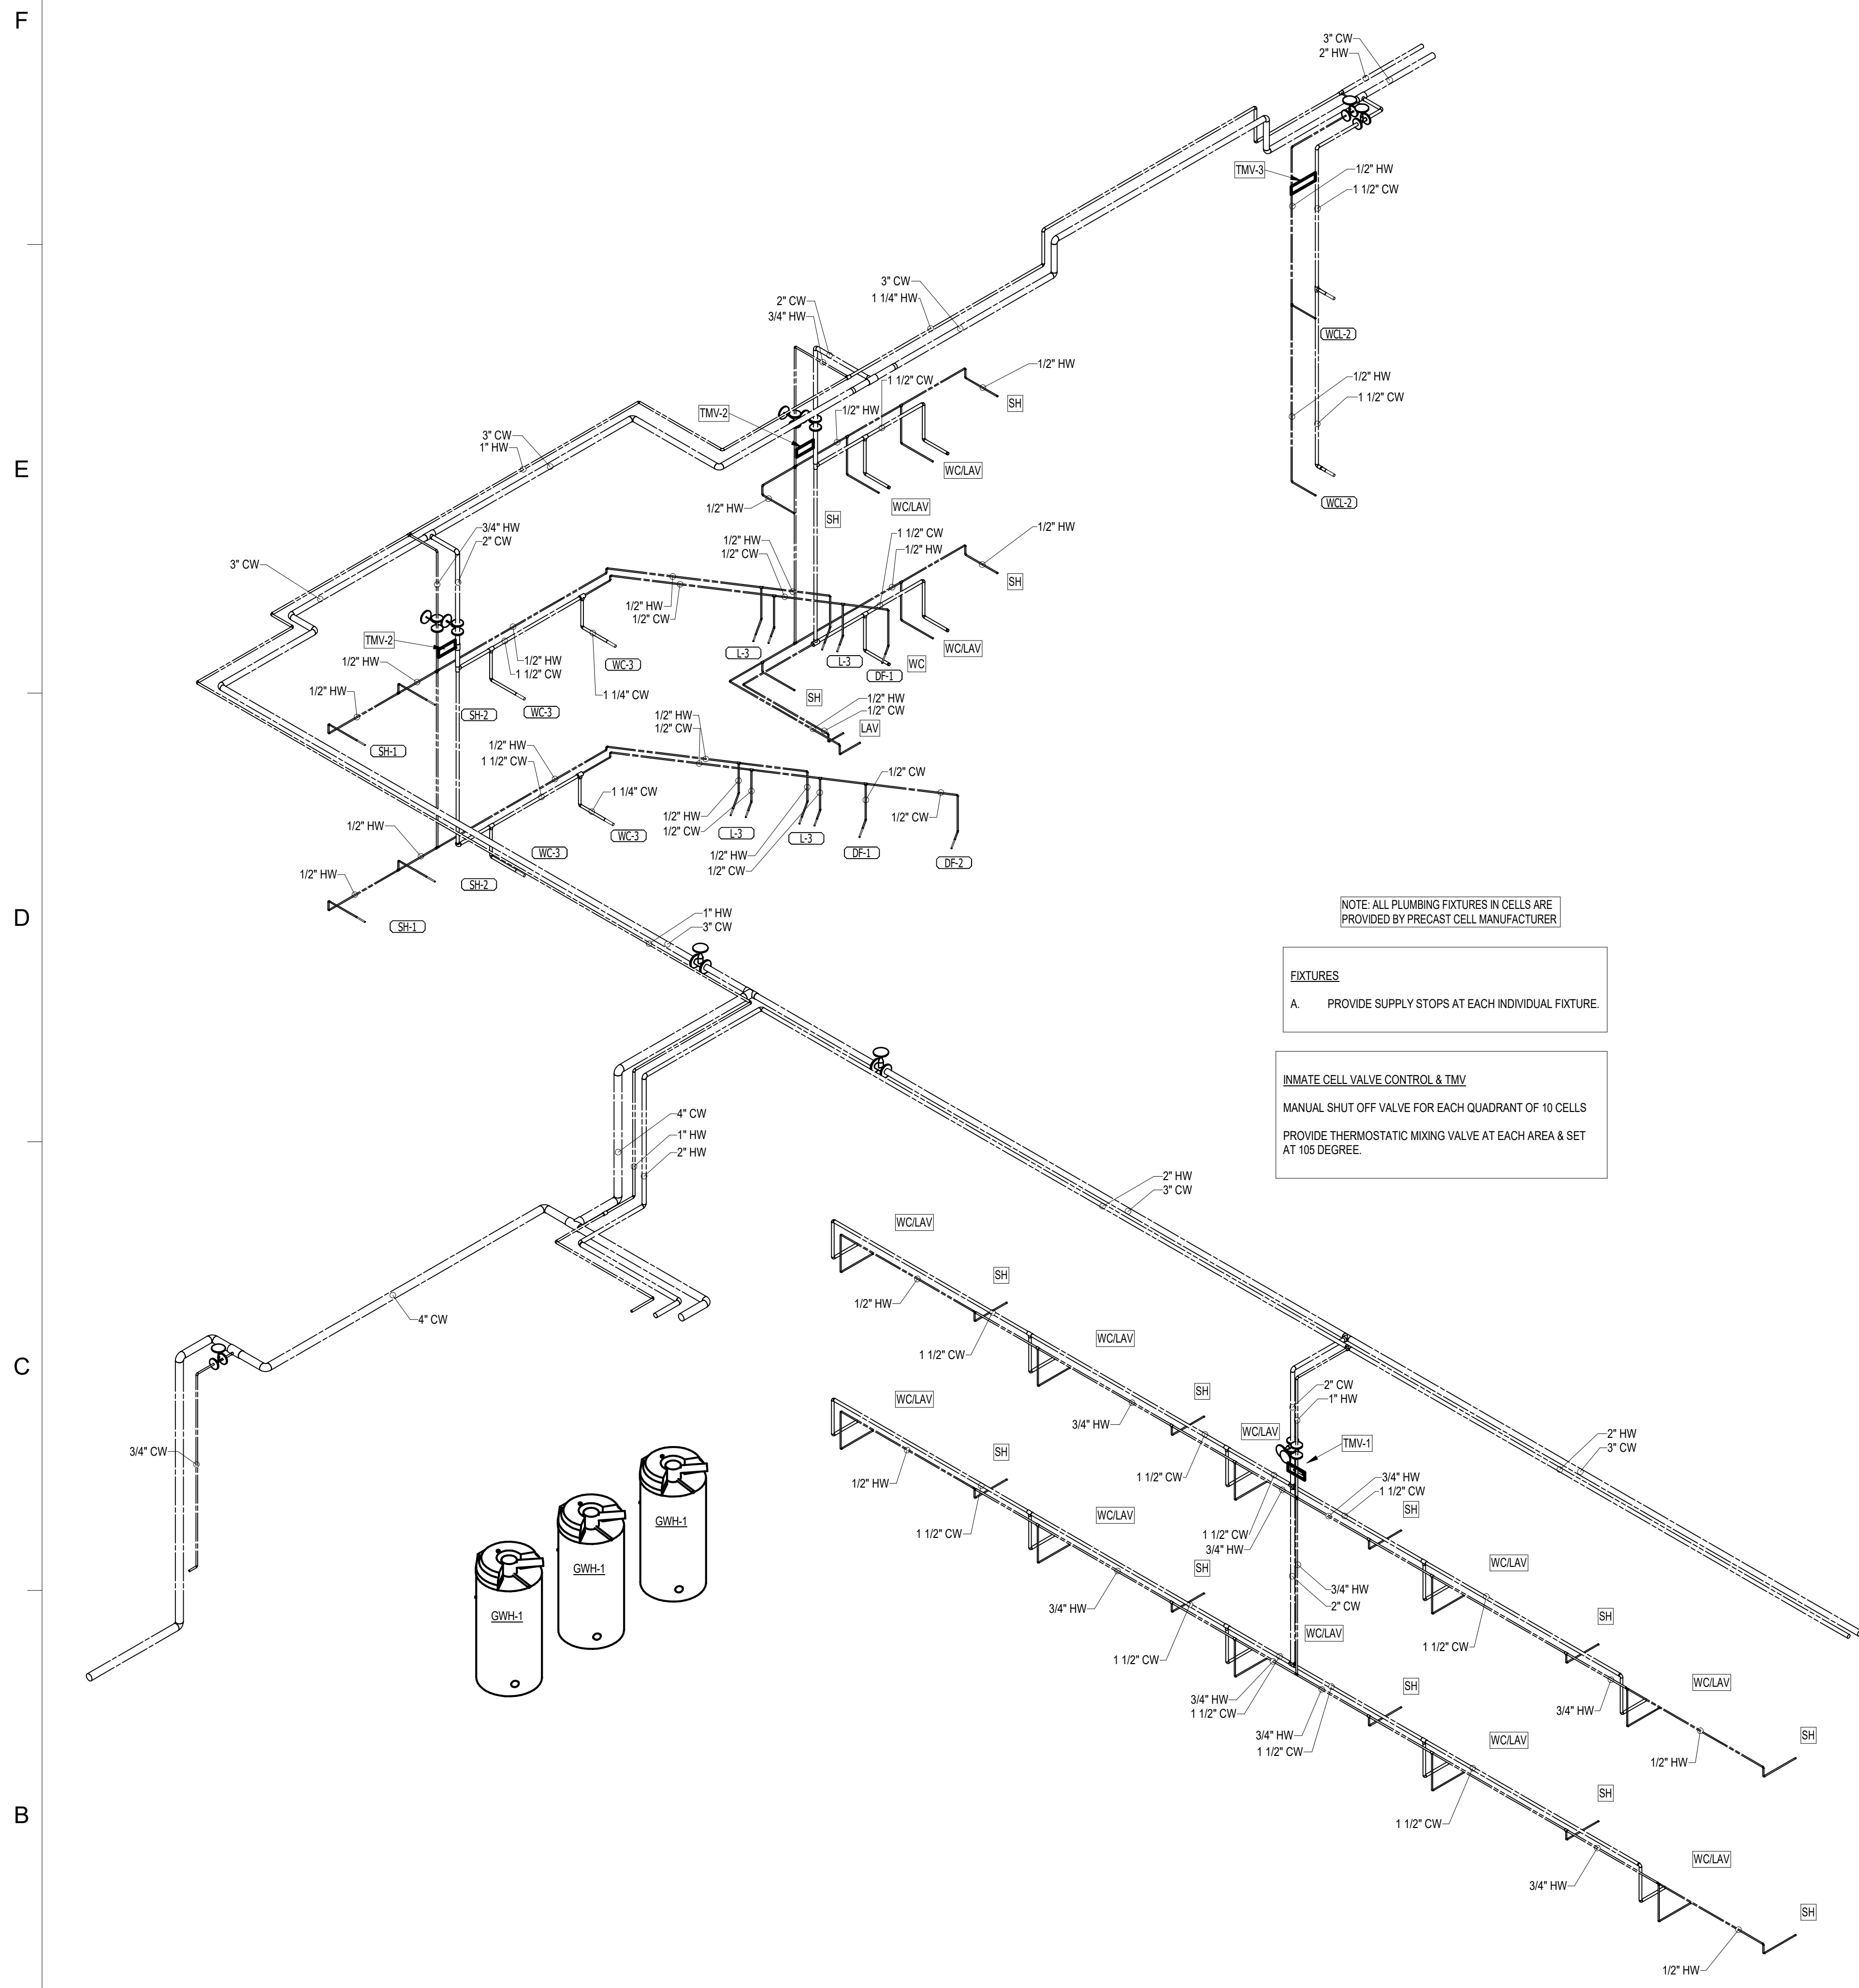

1 PRESSURE RISER-AREA C(SOUTH-SOUTHWEST)  
Scale:

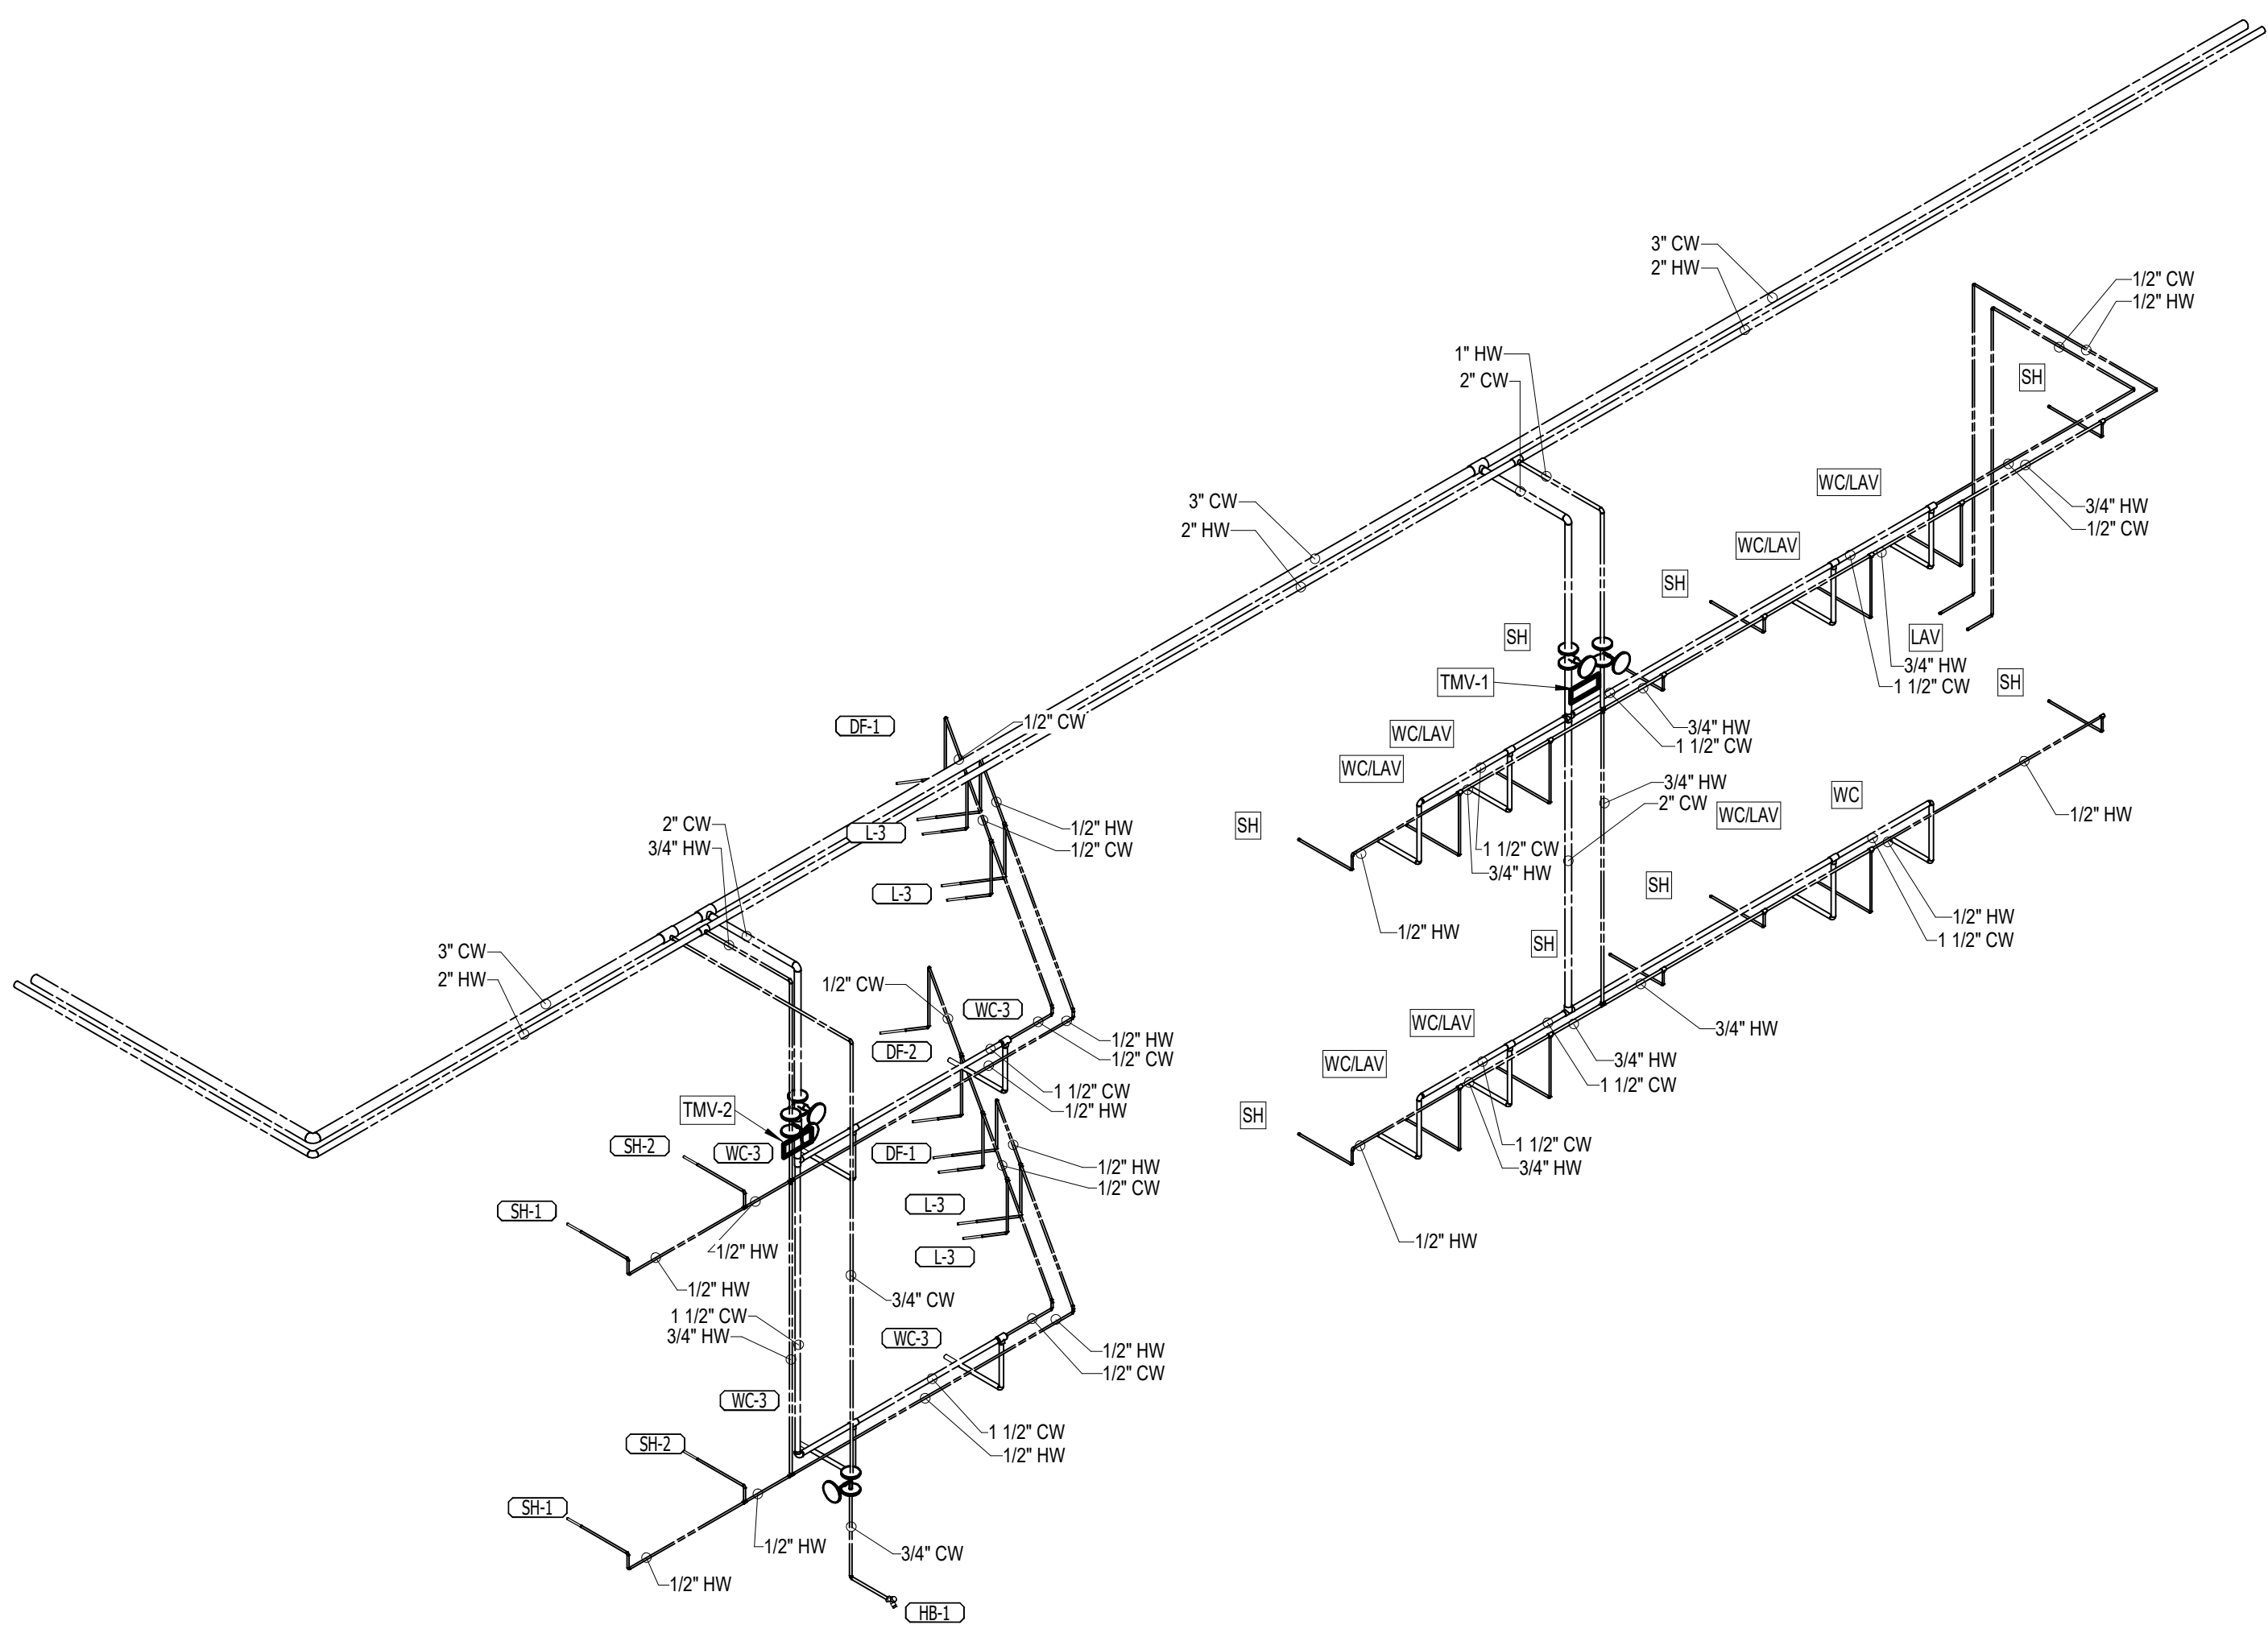

2 PRESSURE RISER-AREA C(SOUTHEAST)  
Scale: