


#54044

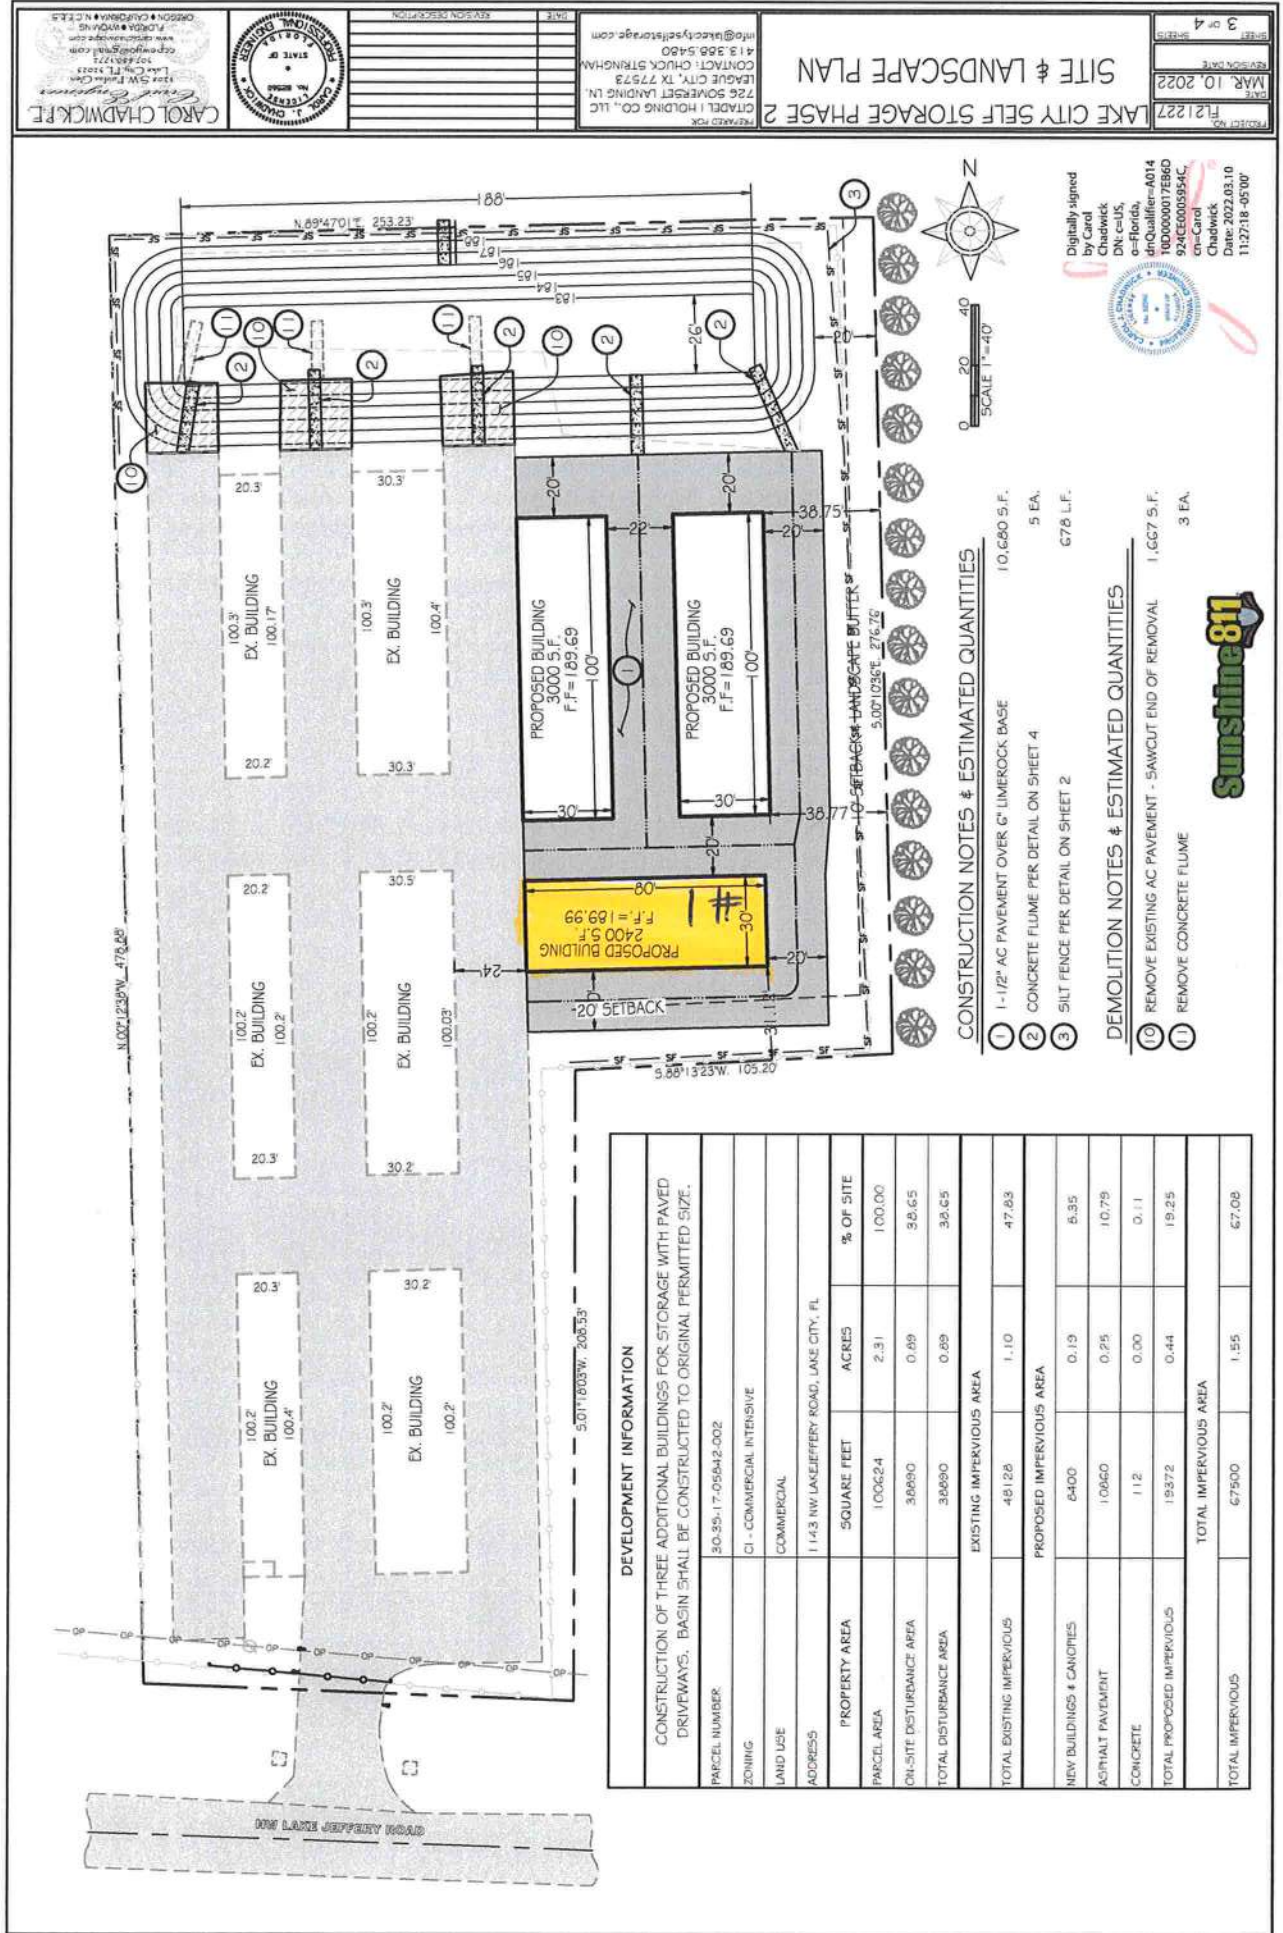

PROJECT NO. F21227

SHEET 3 OF 4

DATE: MAR. 10, 2022

REVISION DATE:

LAKE CITY SELF STORAGE PHASE 2

SITE & LANDSCAPE PLAN

726 SOMERSET LANDING LN.
LEAGUE CITY, TX 77573
CONTACT: CHUCK STRINGHAM
413.388.5480
info@lakecityselfstorage.com

PREPARED FOR:
CITADEL HOLDING CO., LLC

CAROL CHADWICK, P.E.


STATE OF FLORIDA

Professional Engineer



Digitally signed by Carol Chadwick, DN: cn=US, o=Florida, dnQualifier=A01410D000007E86D924CE0005954C, cn=Carol Chadwick

Date: 2022.03.10 11:27:18 -05'00'

Sunshine 811