



165 SE Defender Dr Lake City FL

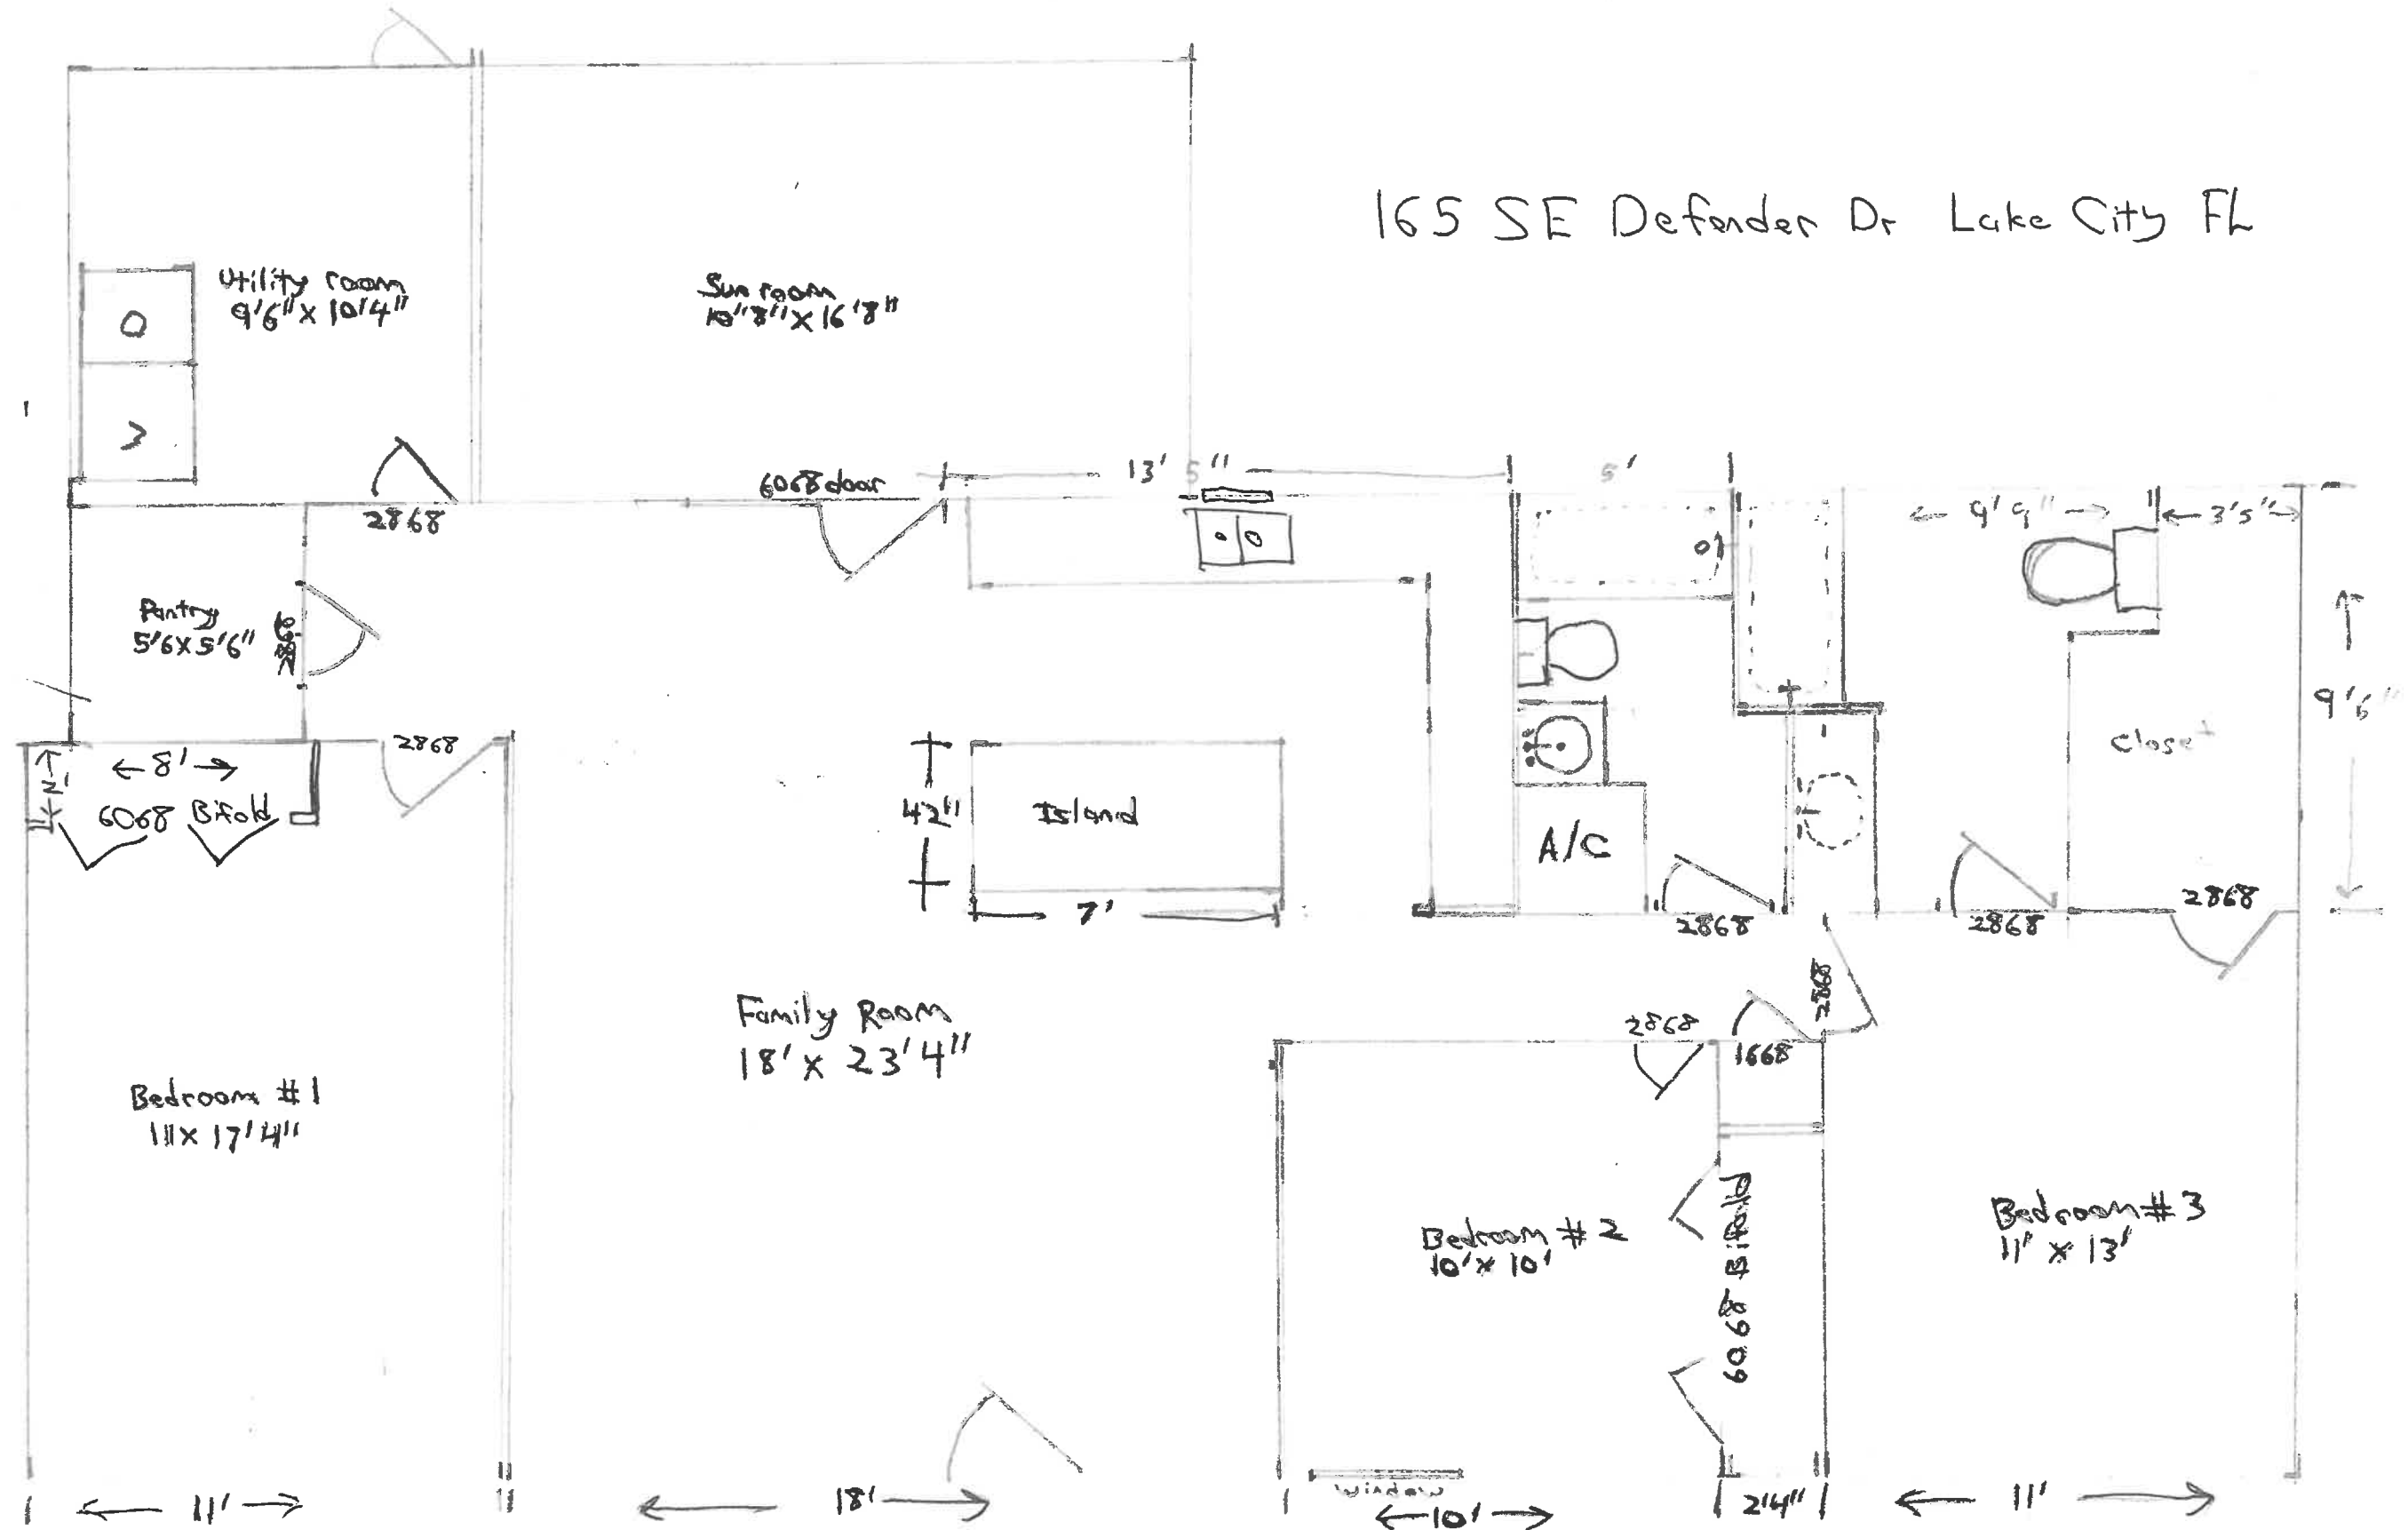

Floor plan

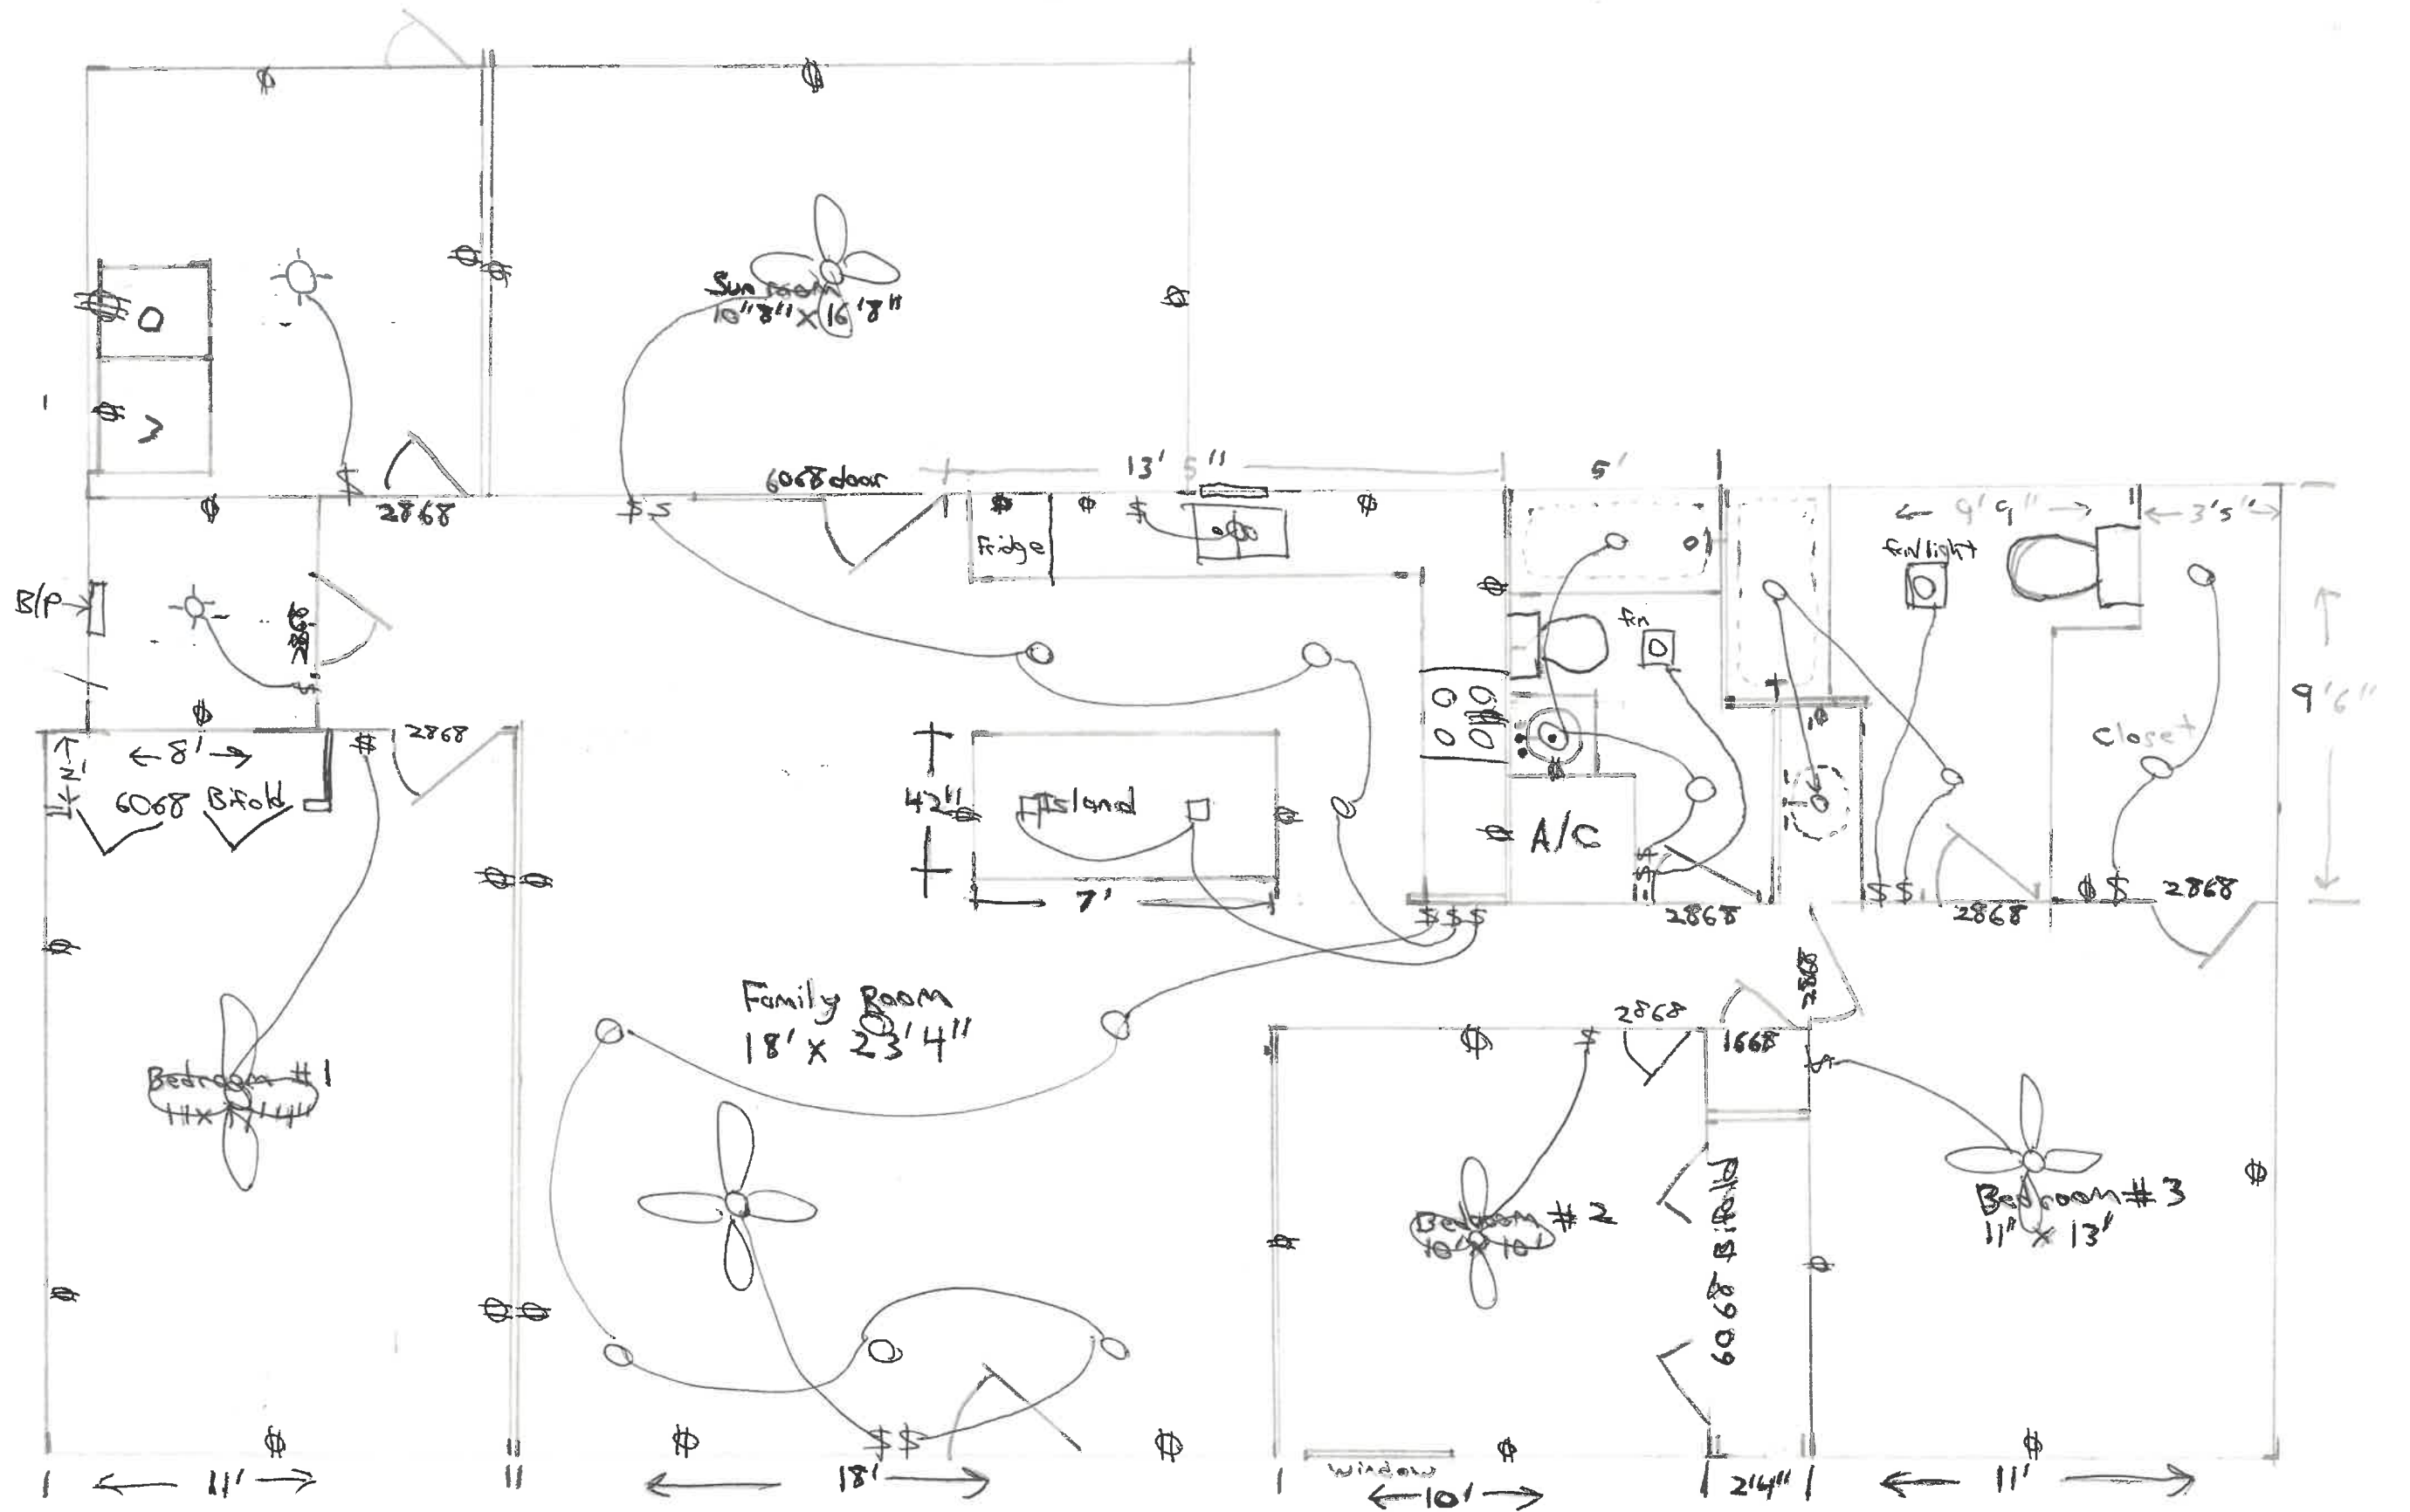

Electrical Plan