

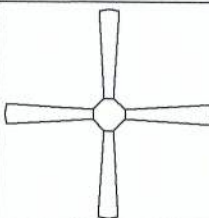
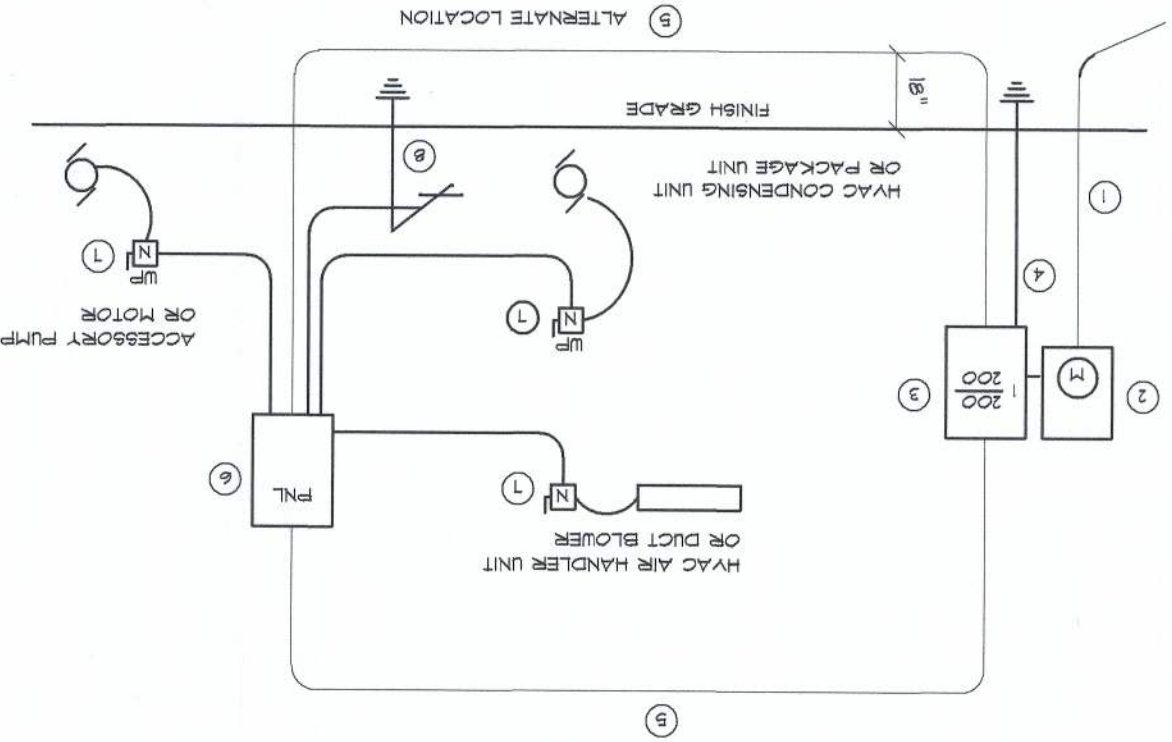


ELECTRICAL LEGEND	
CEILING FAN (PRE-WIRE FOR LIGHT KIT)	
DOUBLE SECURITY LIGHT	
RECESSED CAN LIGHT	
BATH EXHAUST FAN	
LIGHT FIXTURE	
DUPLEX OUTLET (AFCI & TAMPER RESISTANT)	
220V OUTLET	
GFI DUPLEX OUTLET (PER NEC 408.6)	
TELEVISION JACK	
SPECIALTY CIRCUIT AS REQ'D. VERIFY W/ EQUIP.	
SMOKE / CARBON MONOXIDE DETECTOR (see note below)	
WALL SWITCH	
3 WAY WALL SWITCH	
WATER PROOF GFI OUTLET	
2 OR 4 LED STRIP FIXTURE	

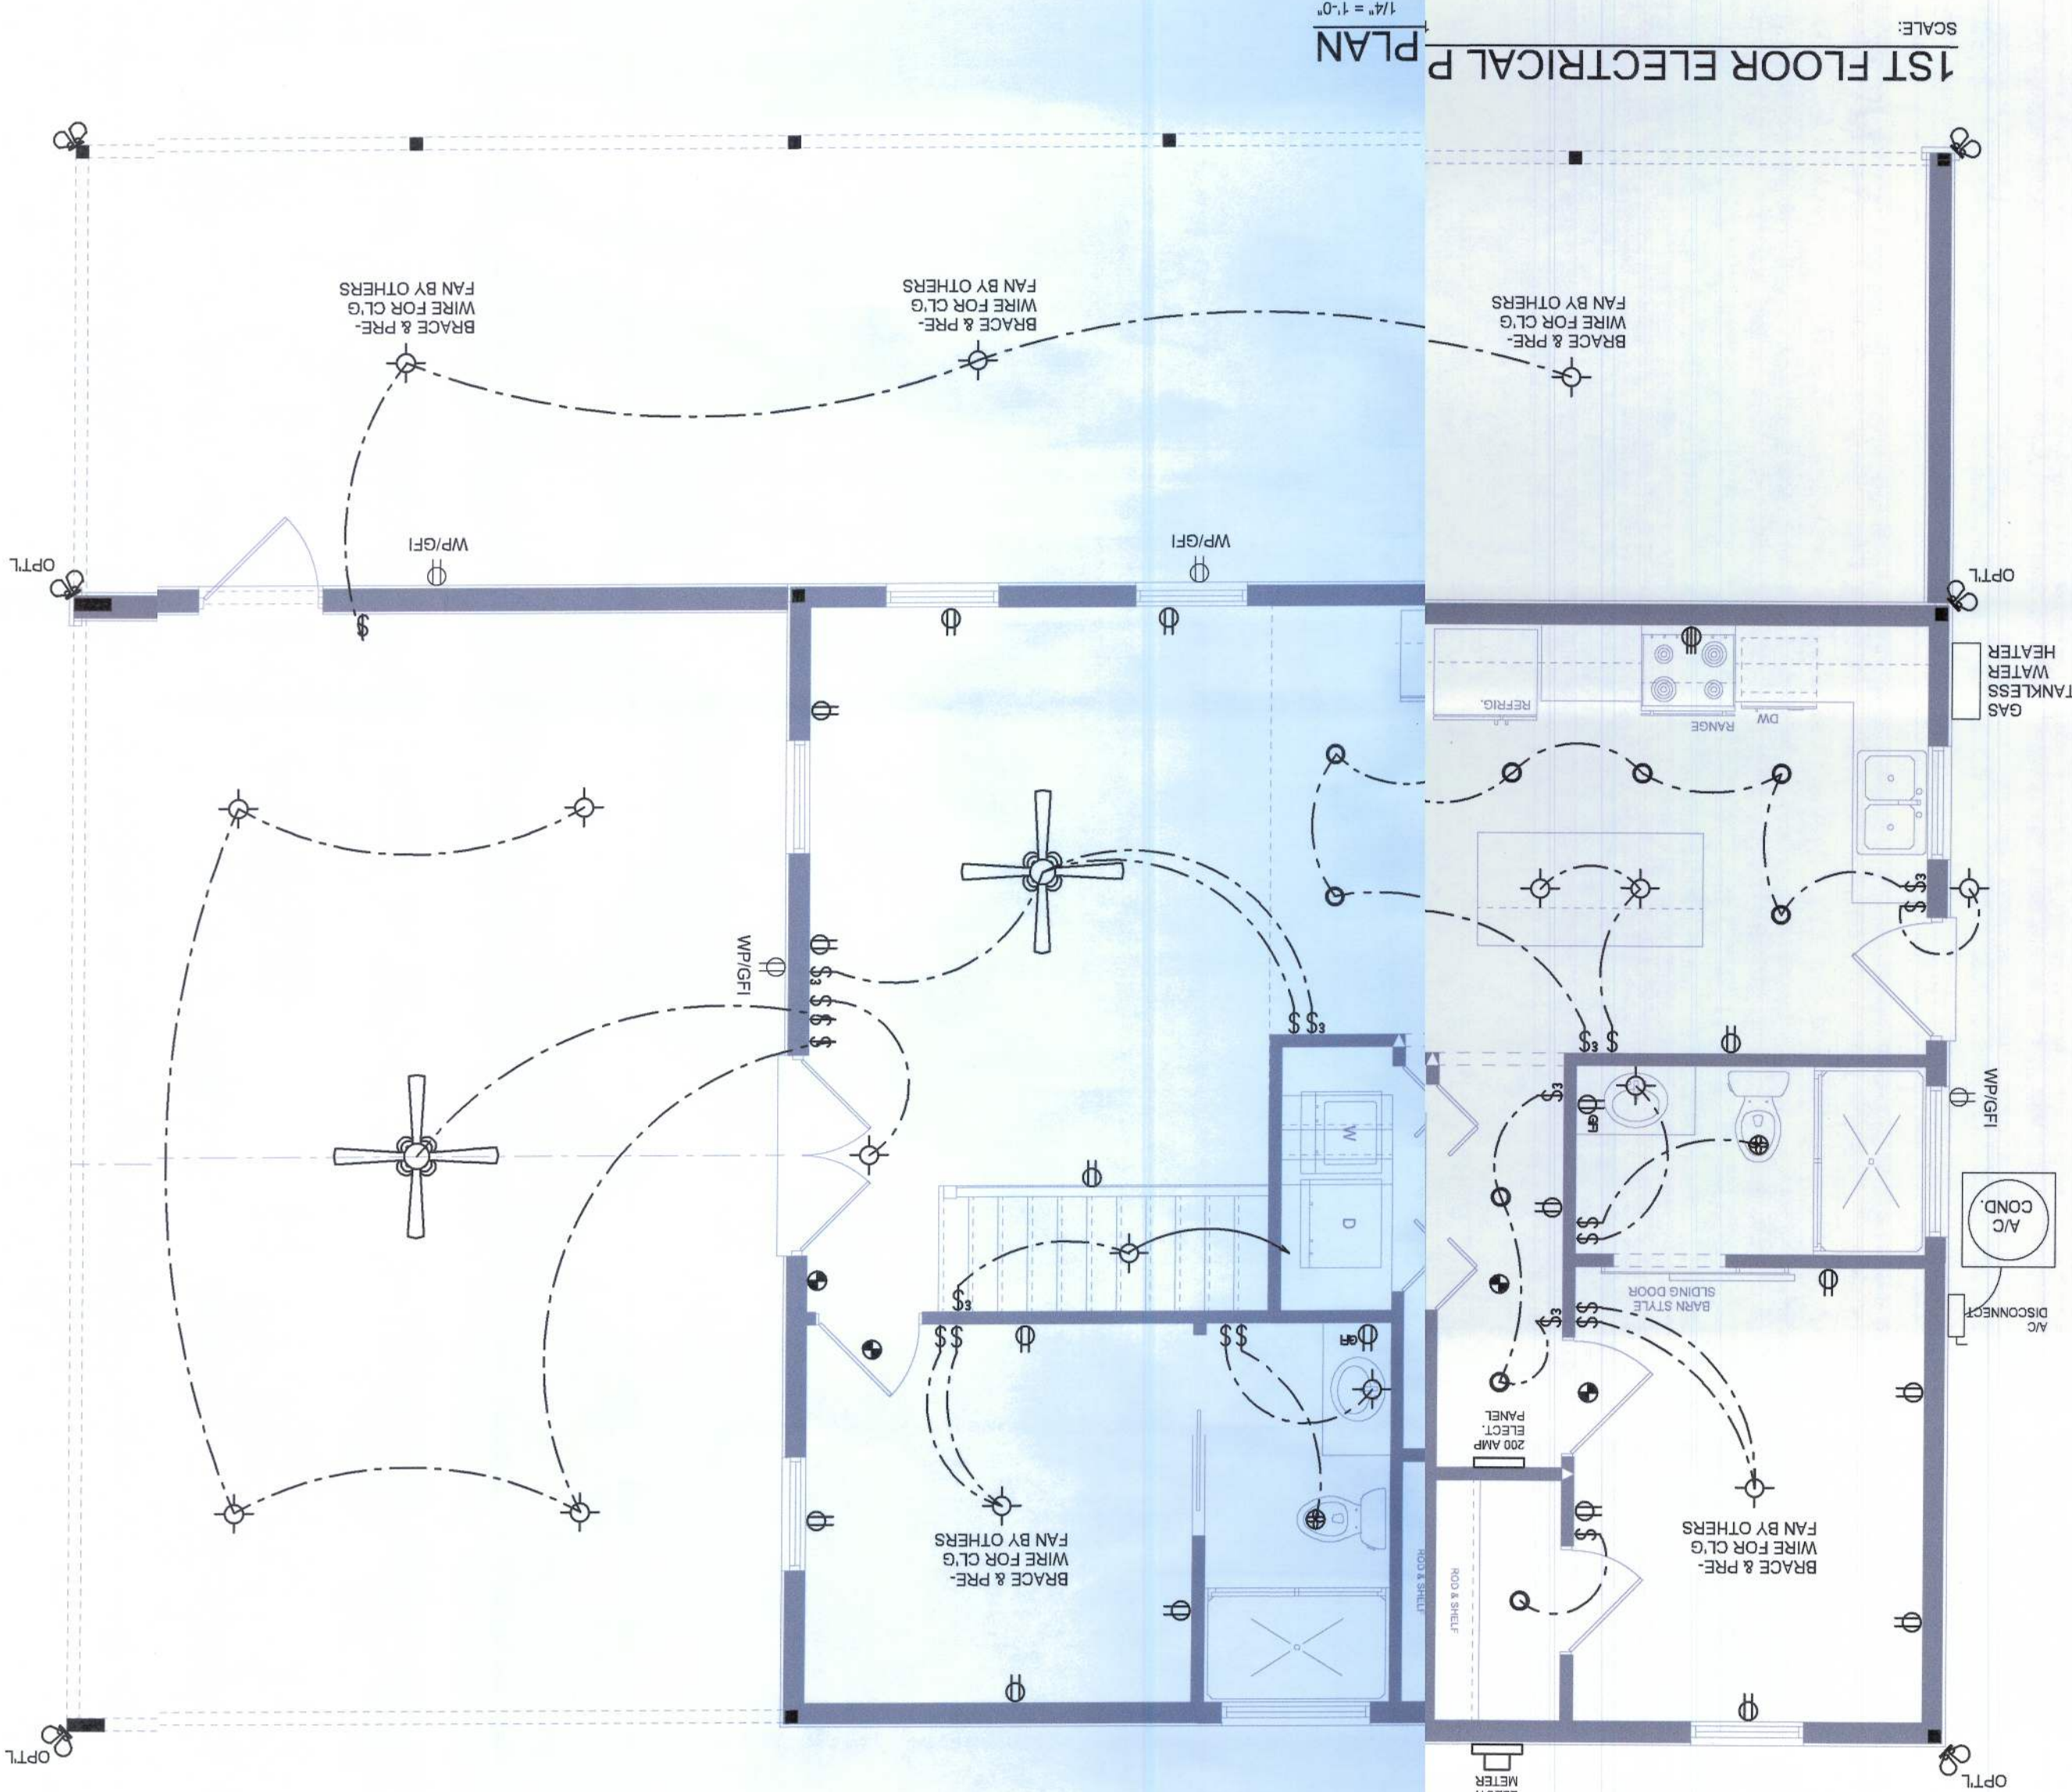

- | | |
|---|--|

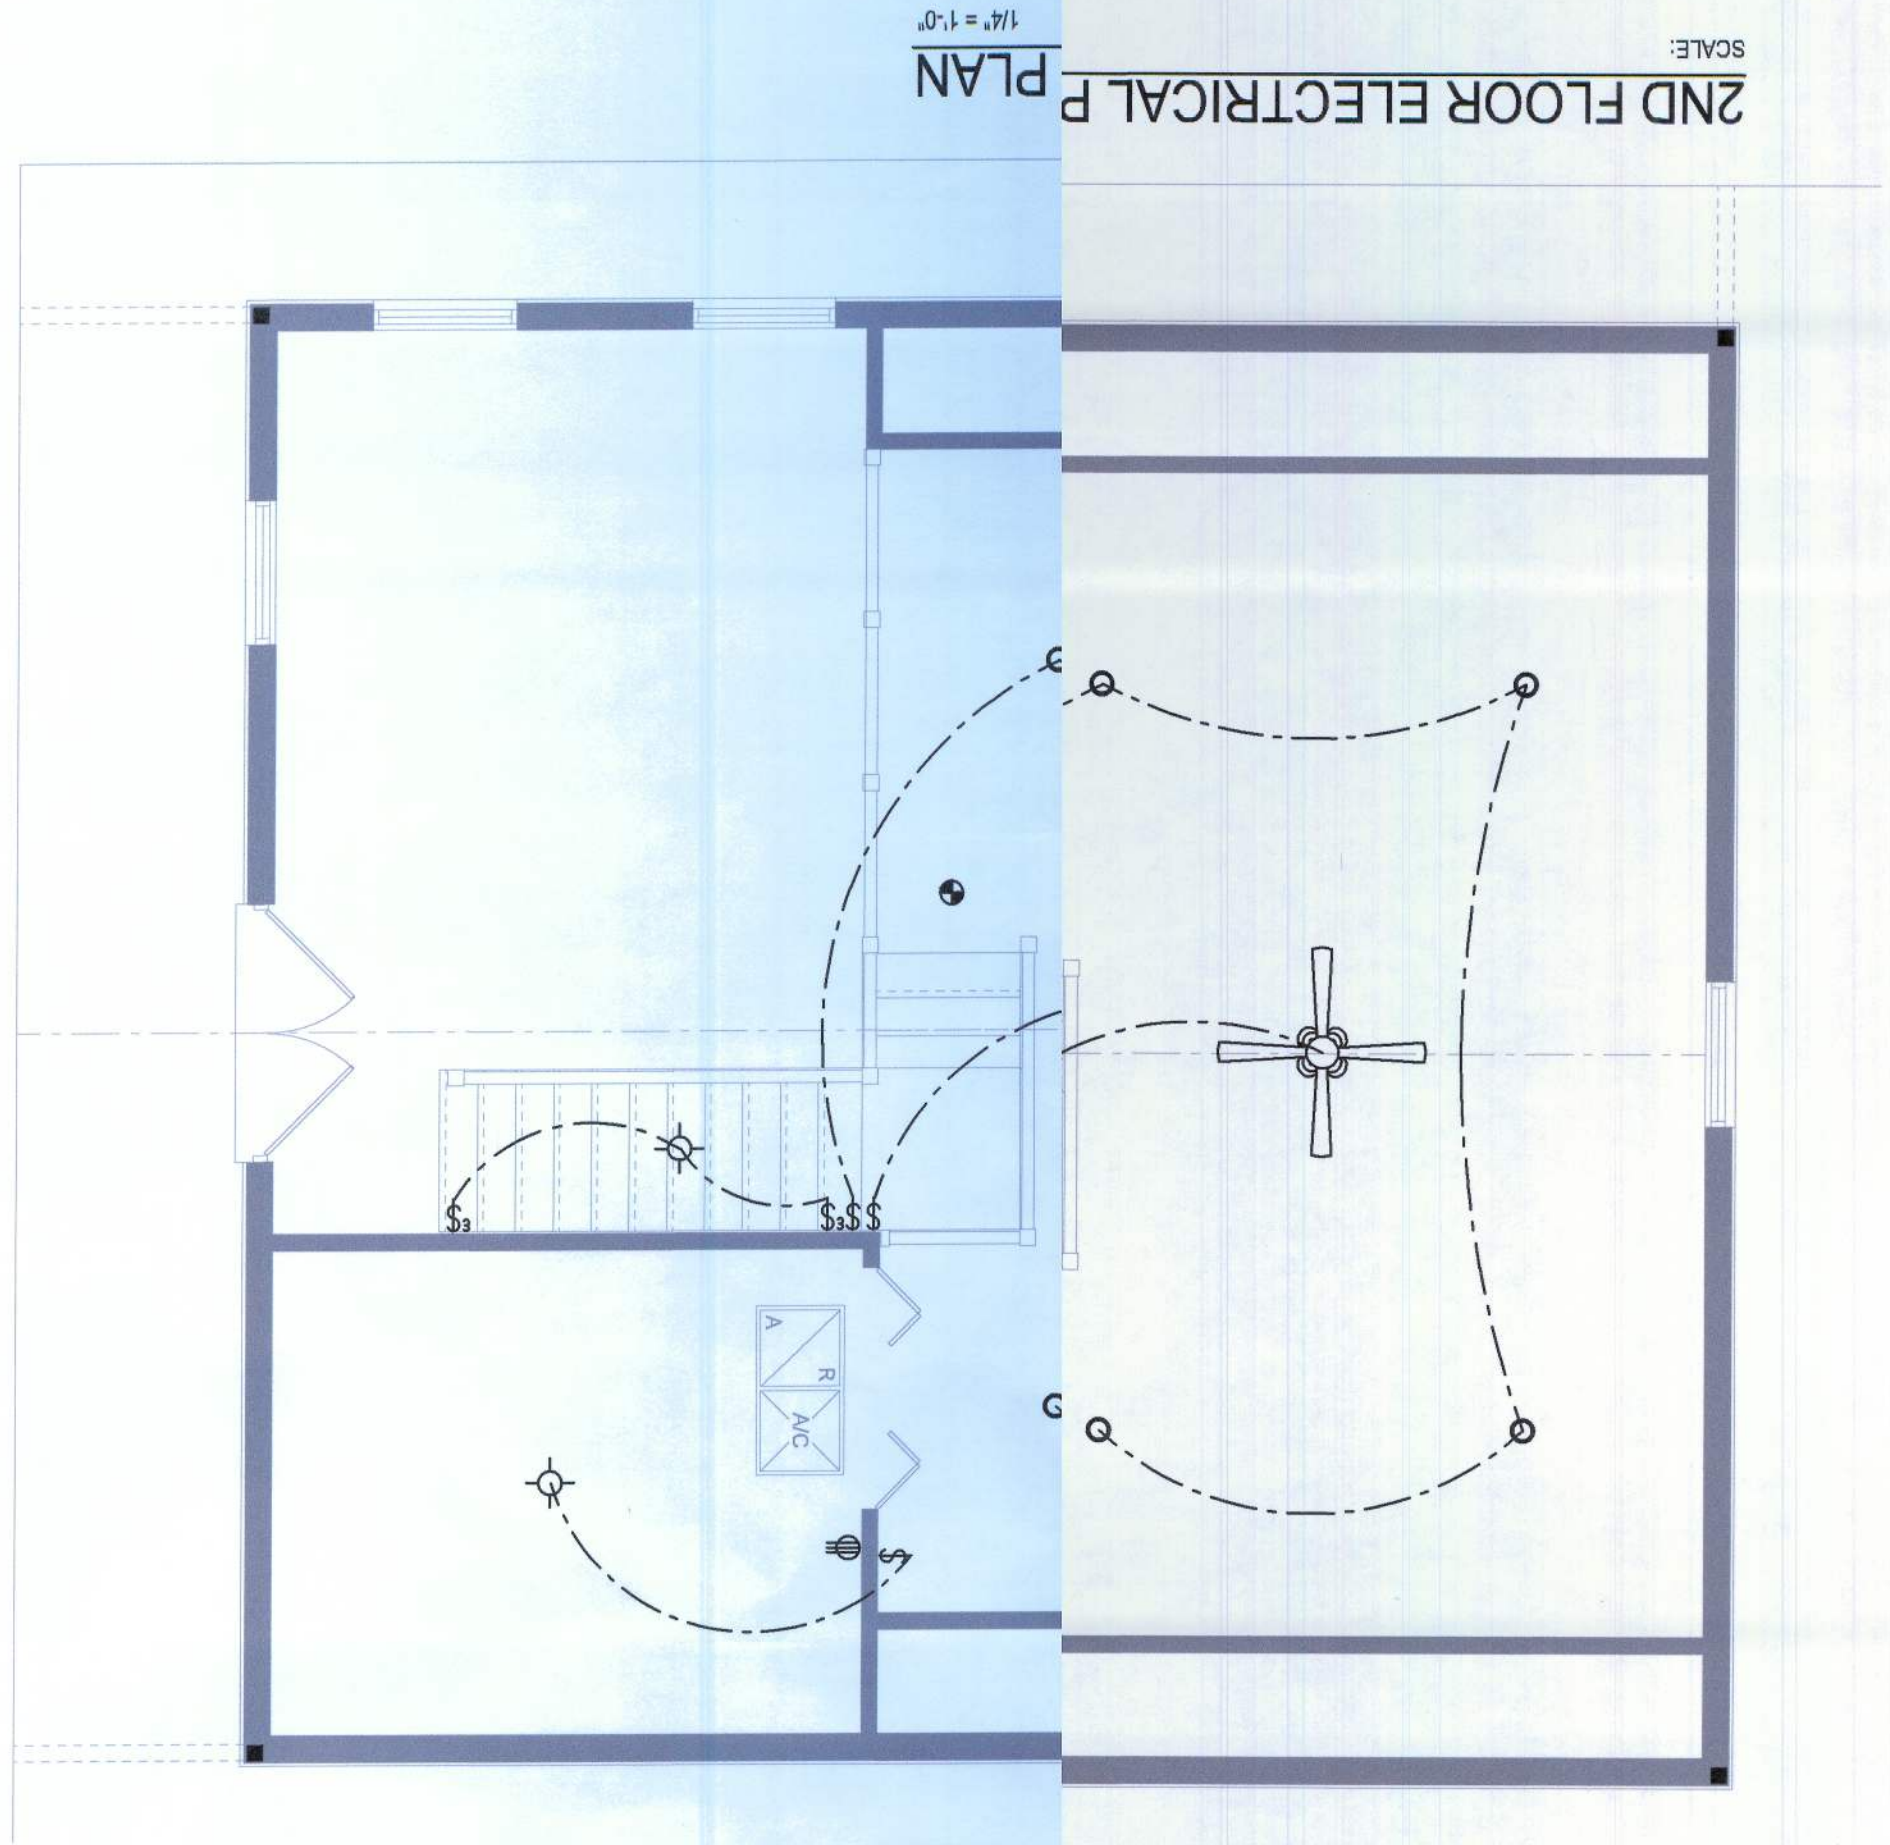

NOTE: ALL DRAWINGS NOT TO BE SCALED, WRITTEN DIMENSIONS TAKE PRECEDENCE OVER SCALED DIMENSIONS