


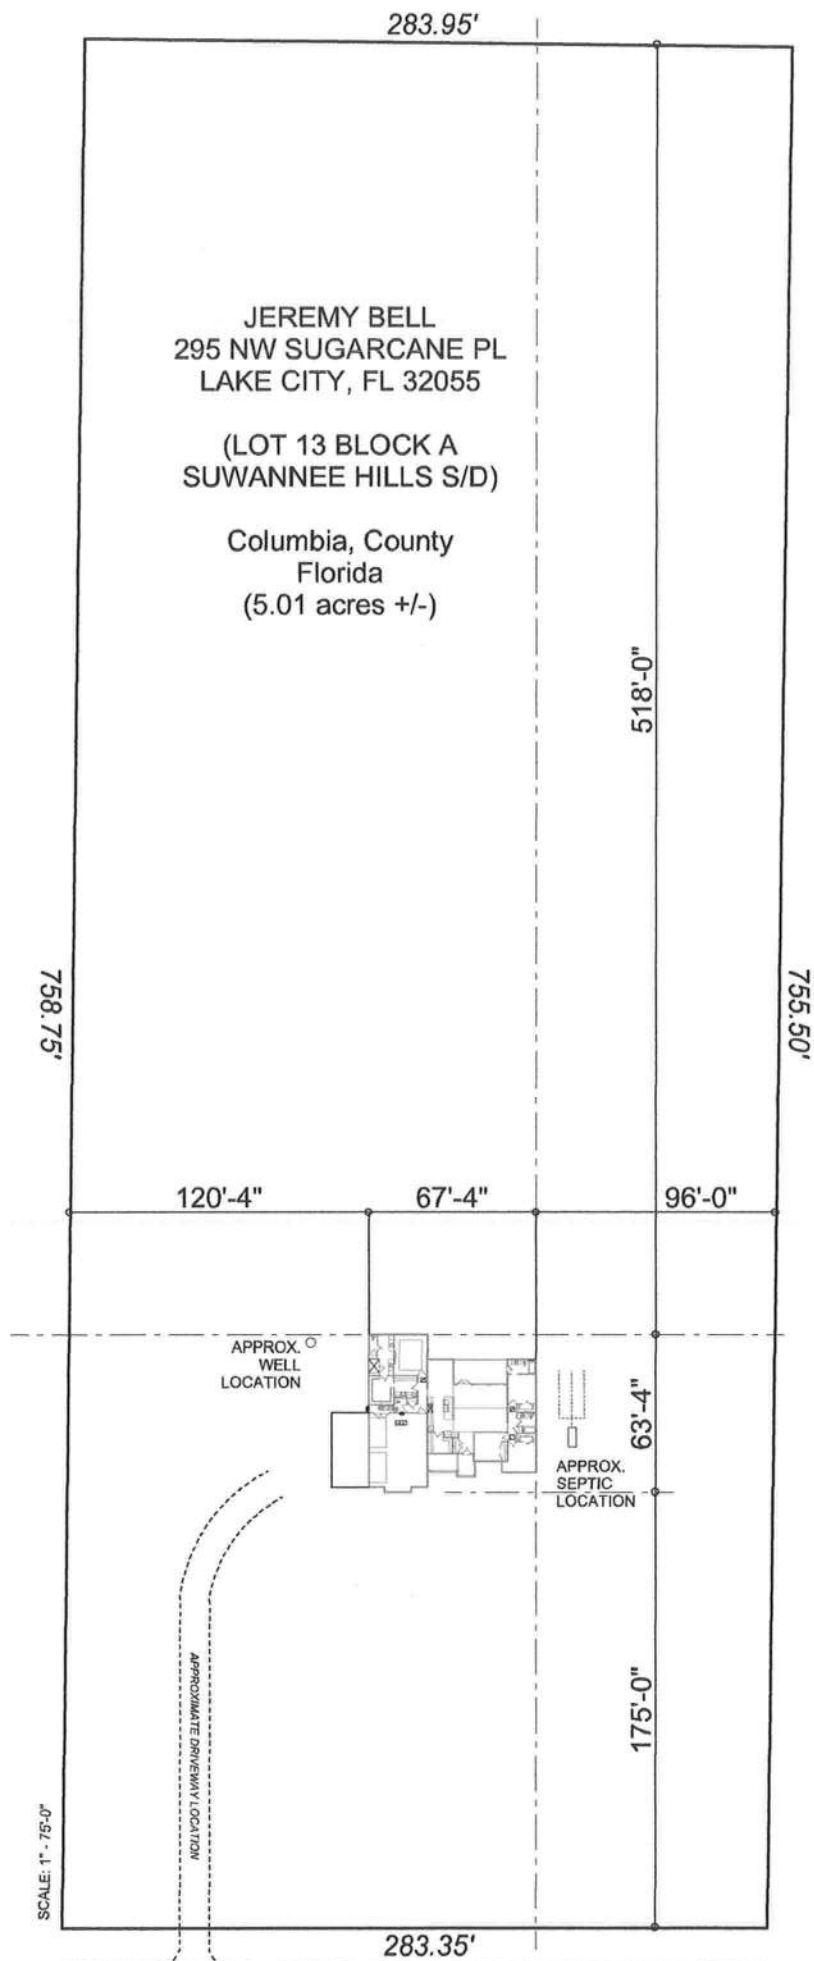

NW SUGAR CANE PLACE