




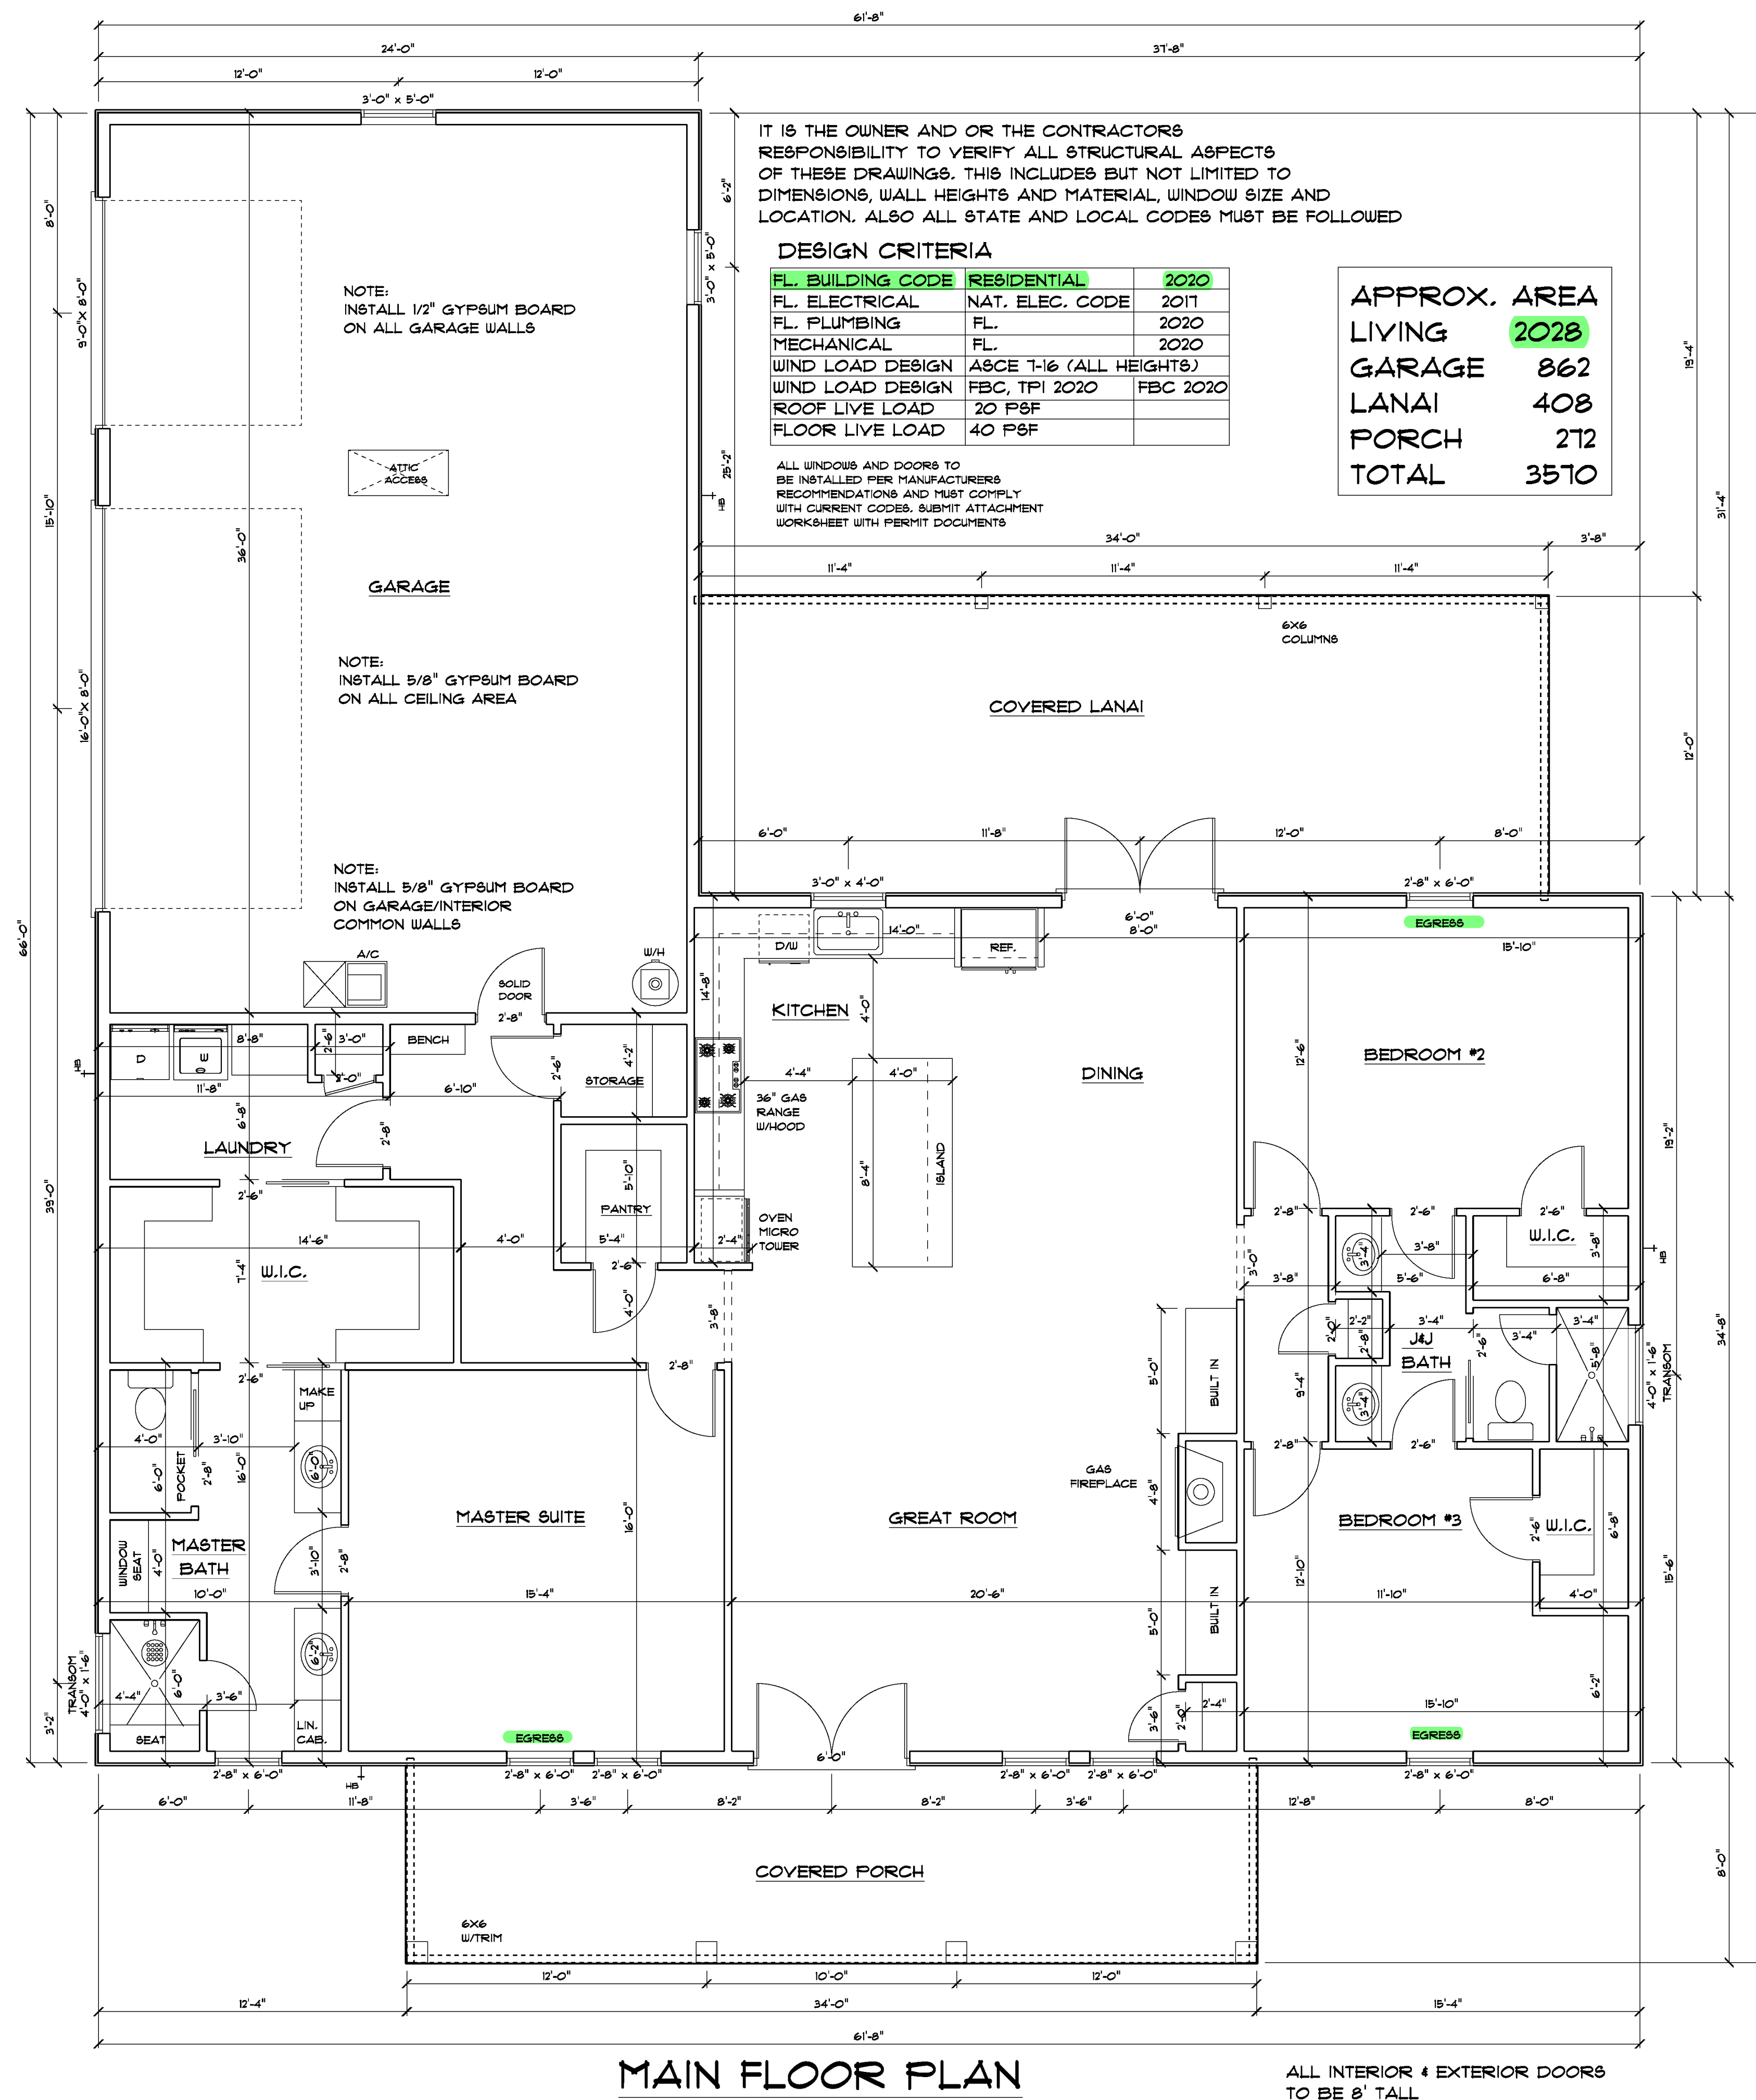


FOUNDATION PLAN

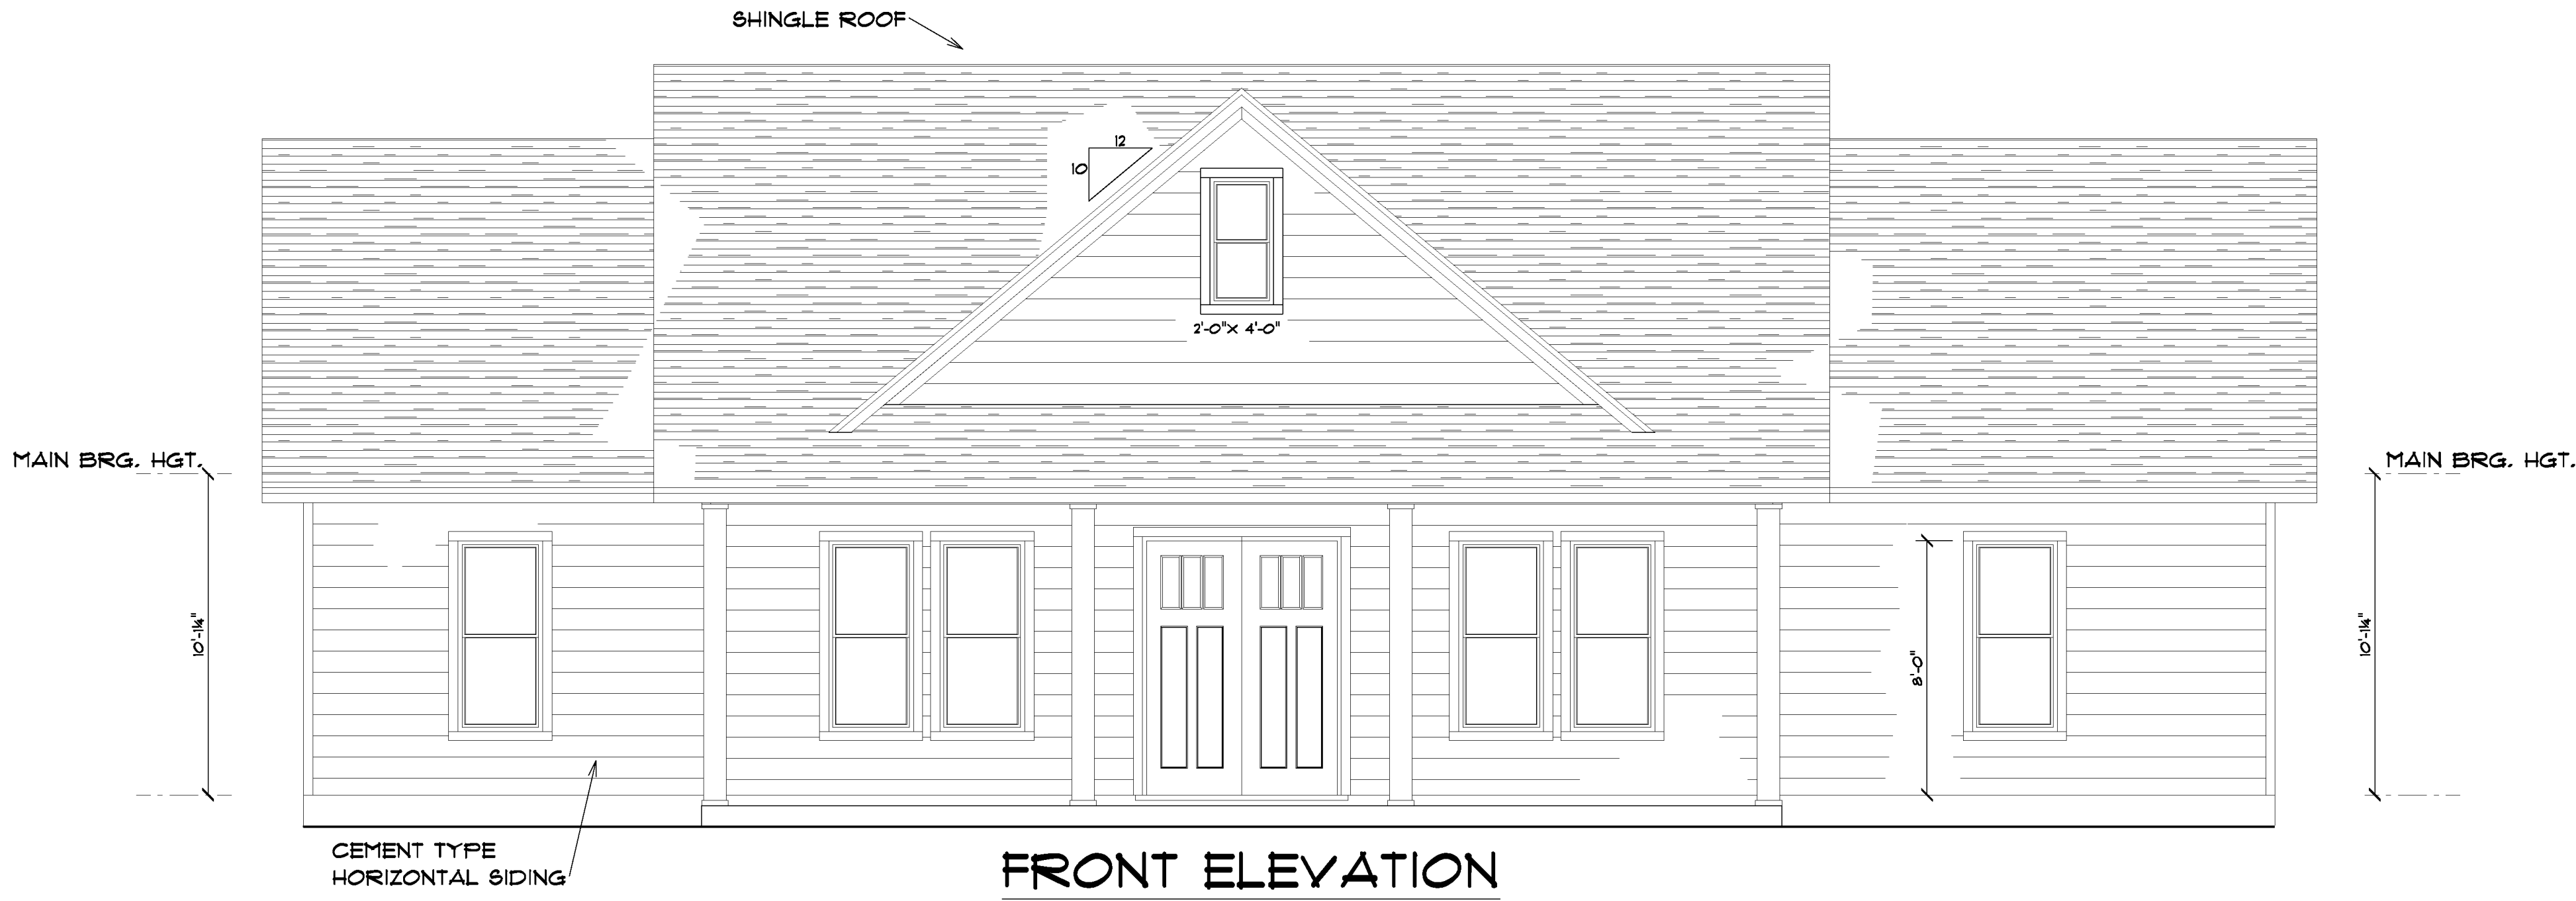


RIGHT ELEVATION

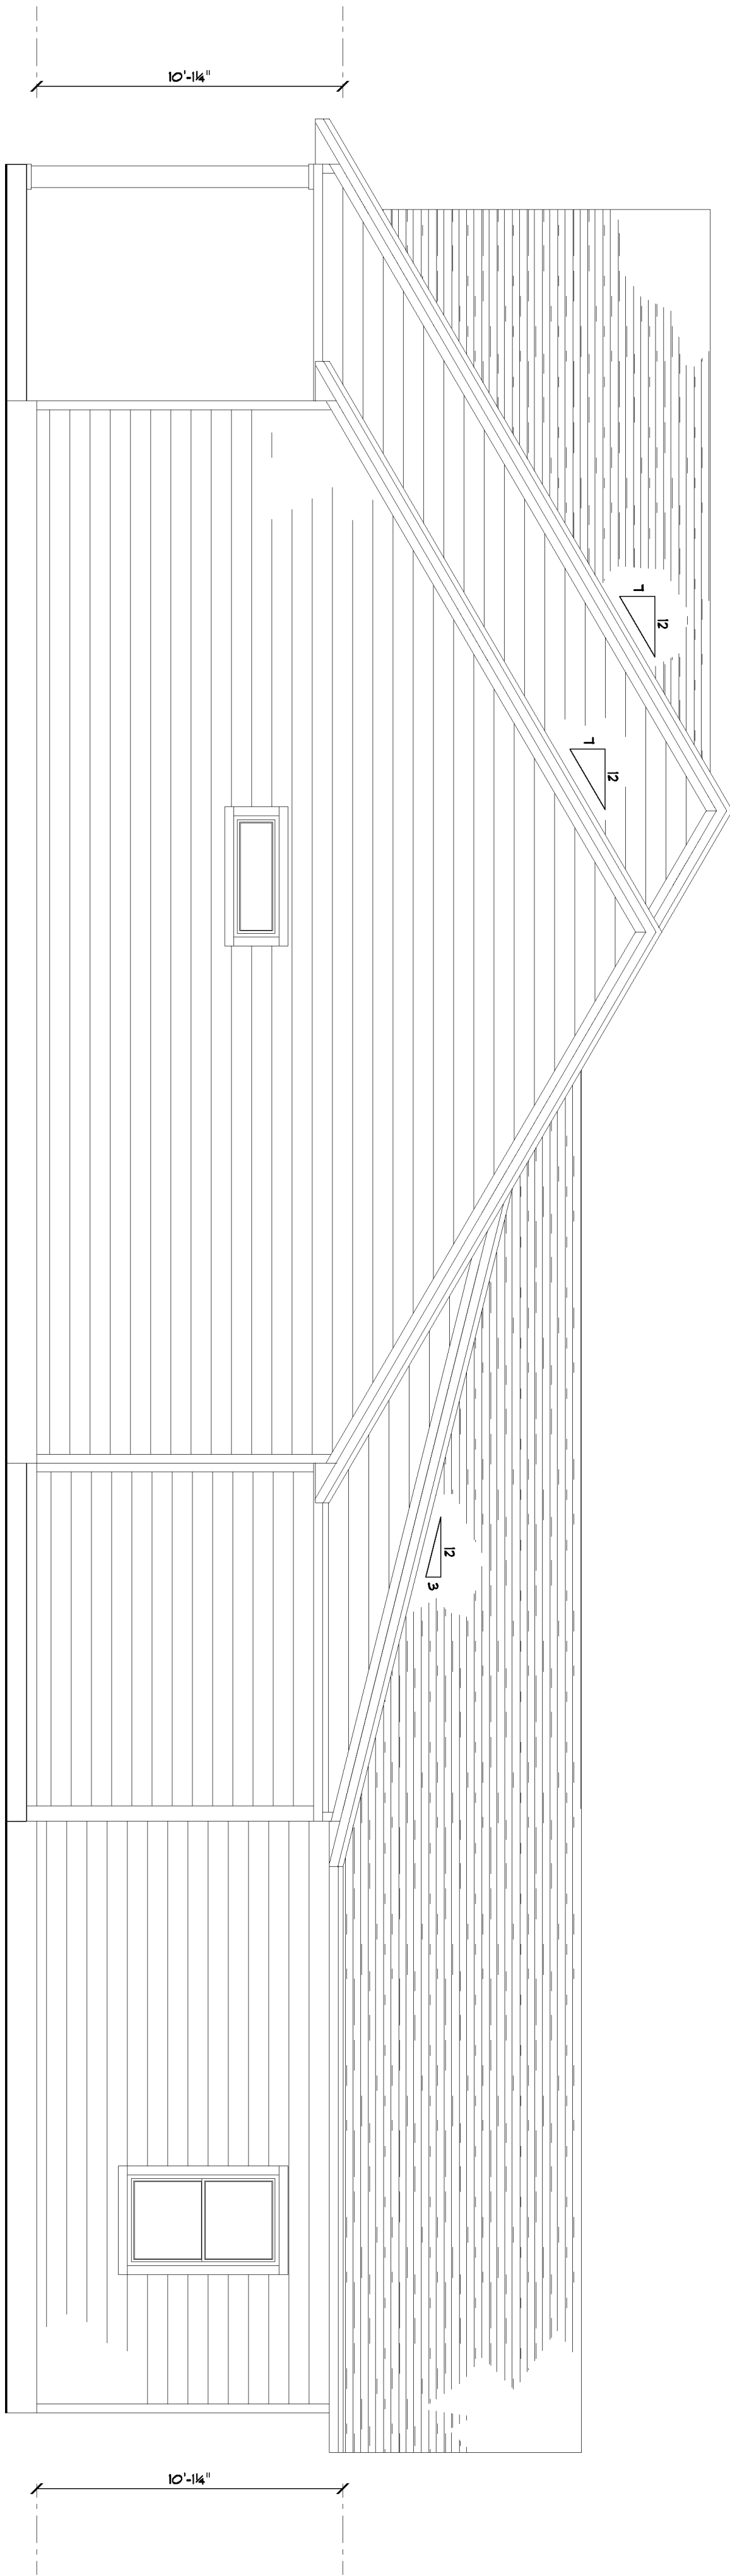


LEFT ELEVATION

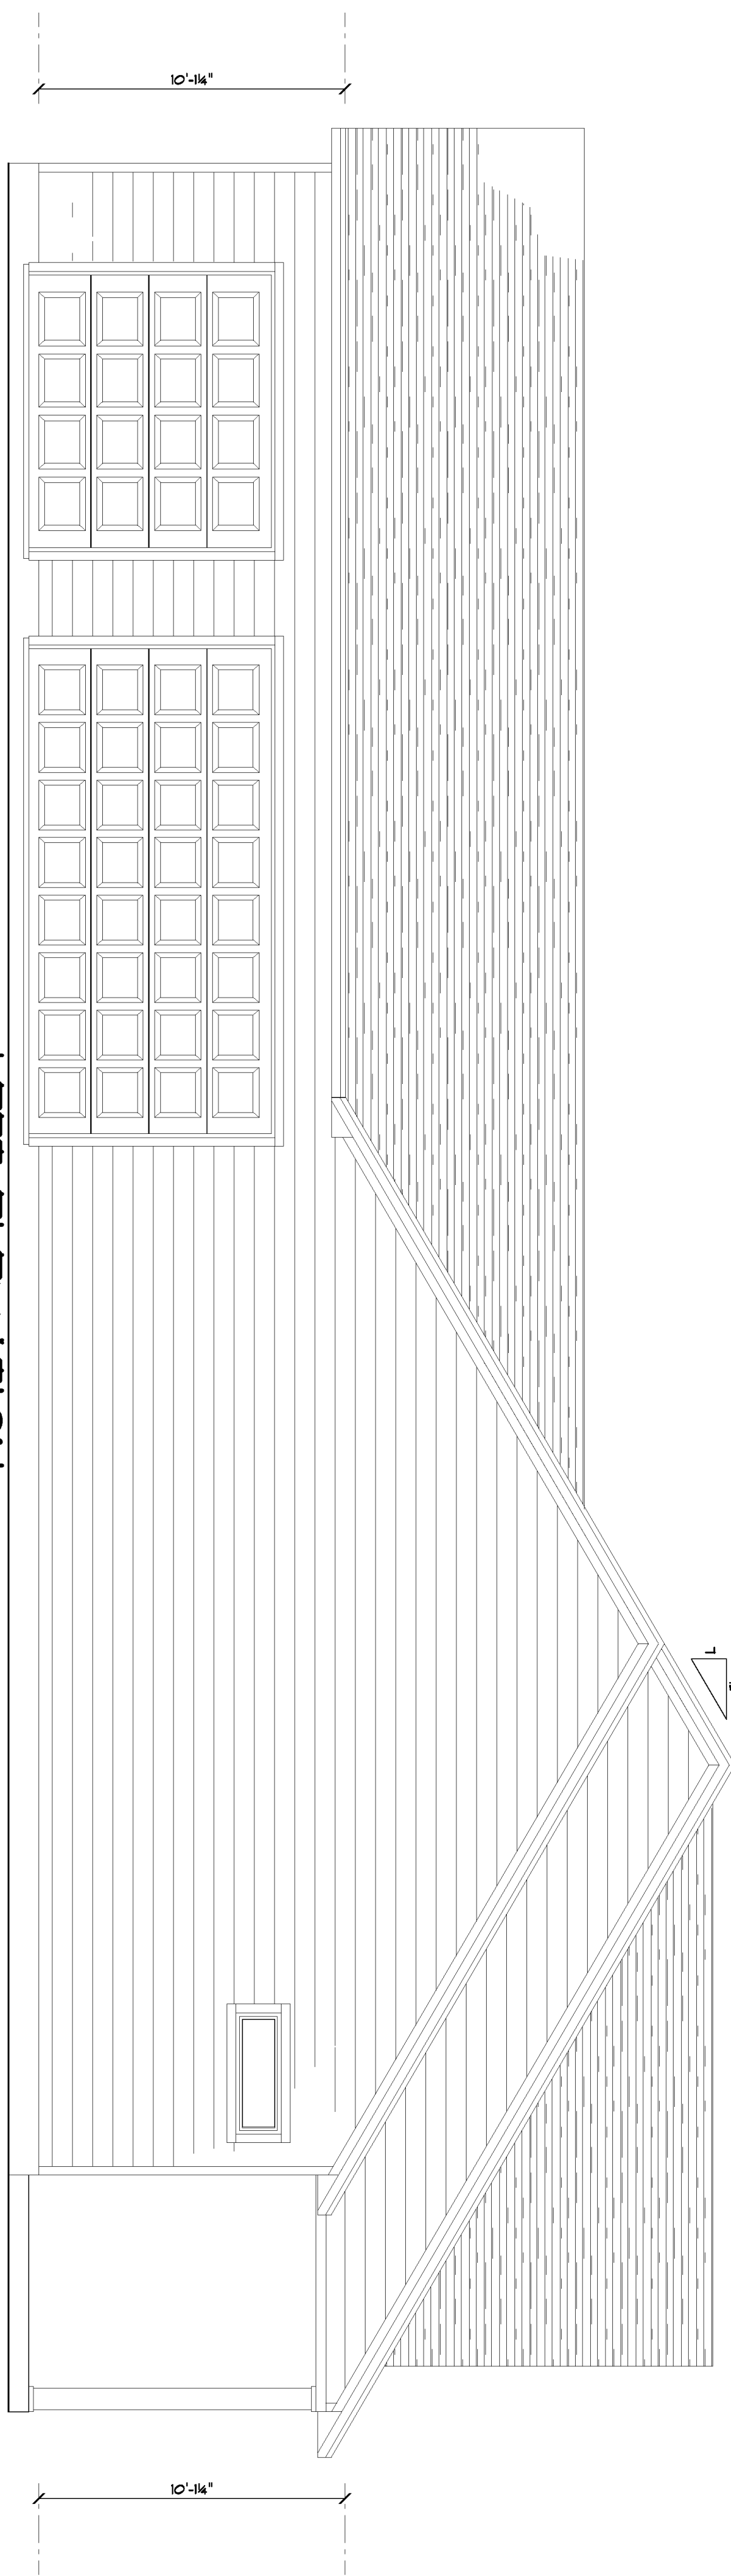

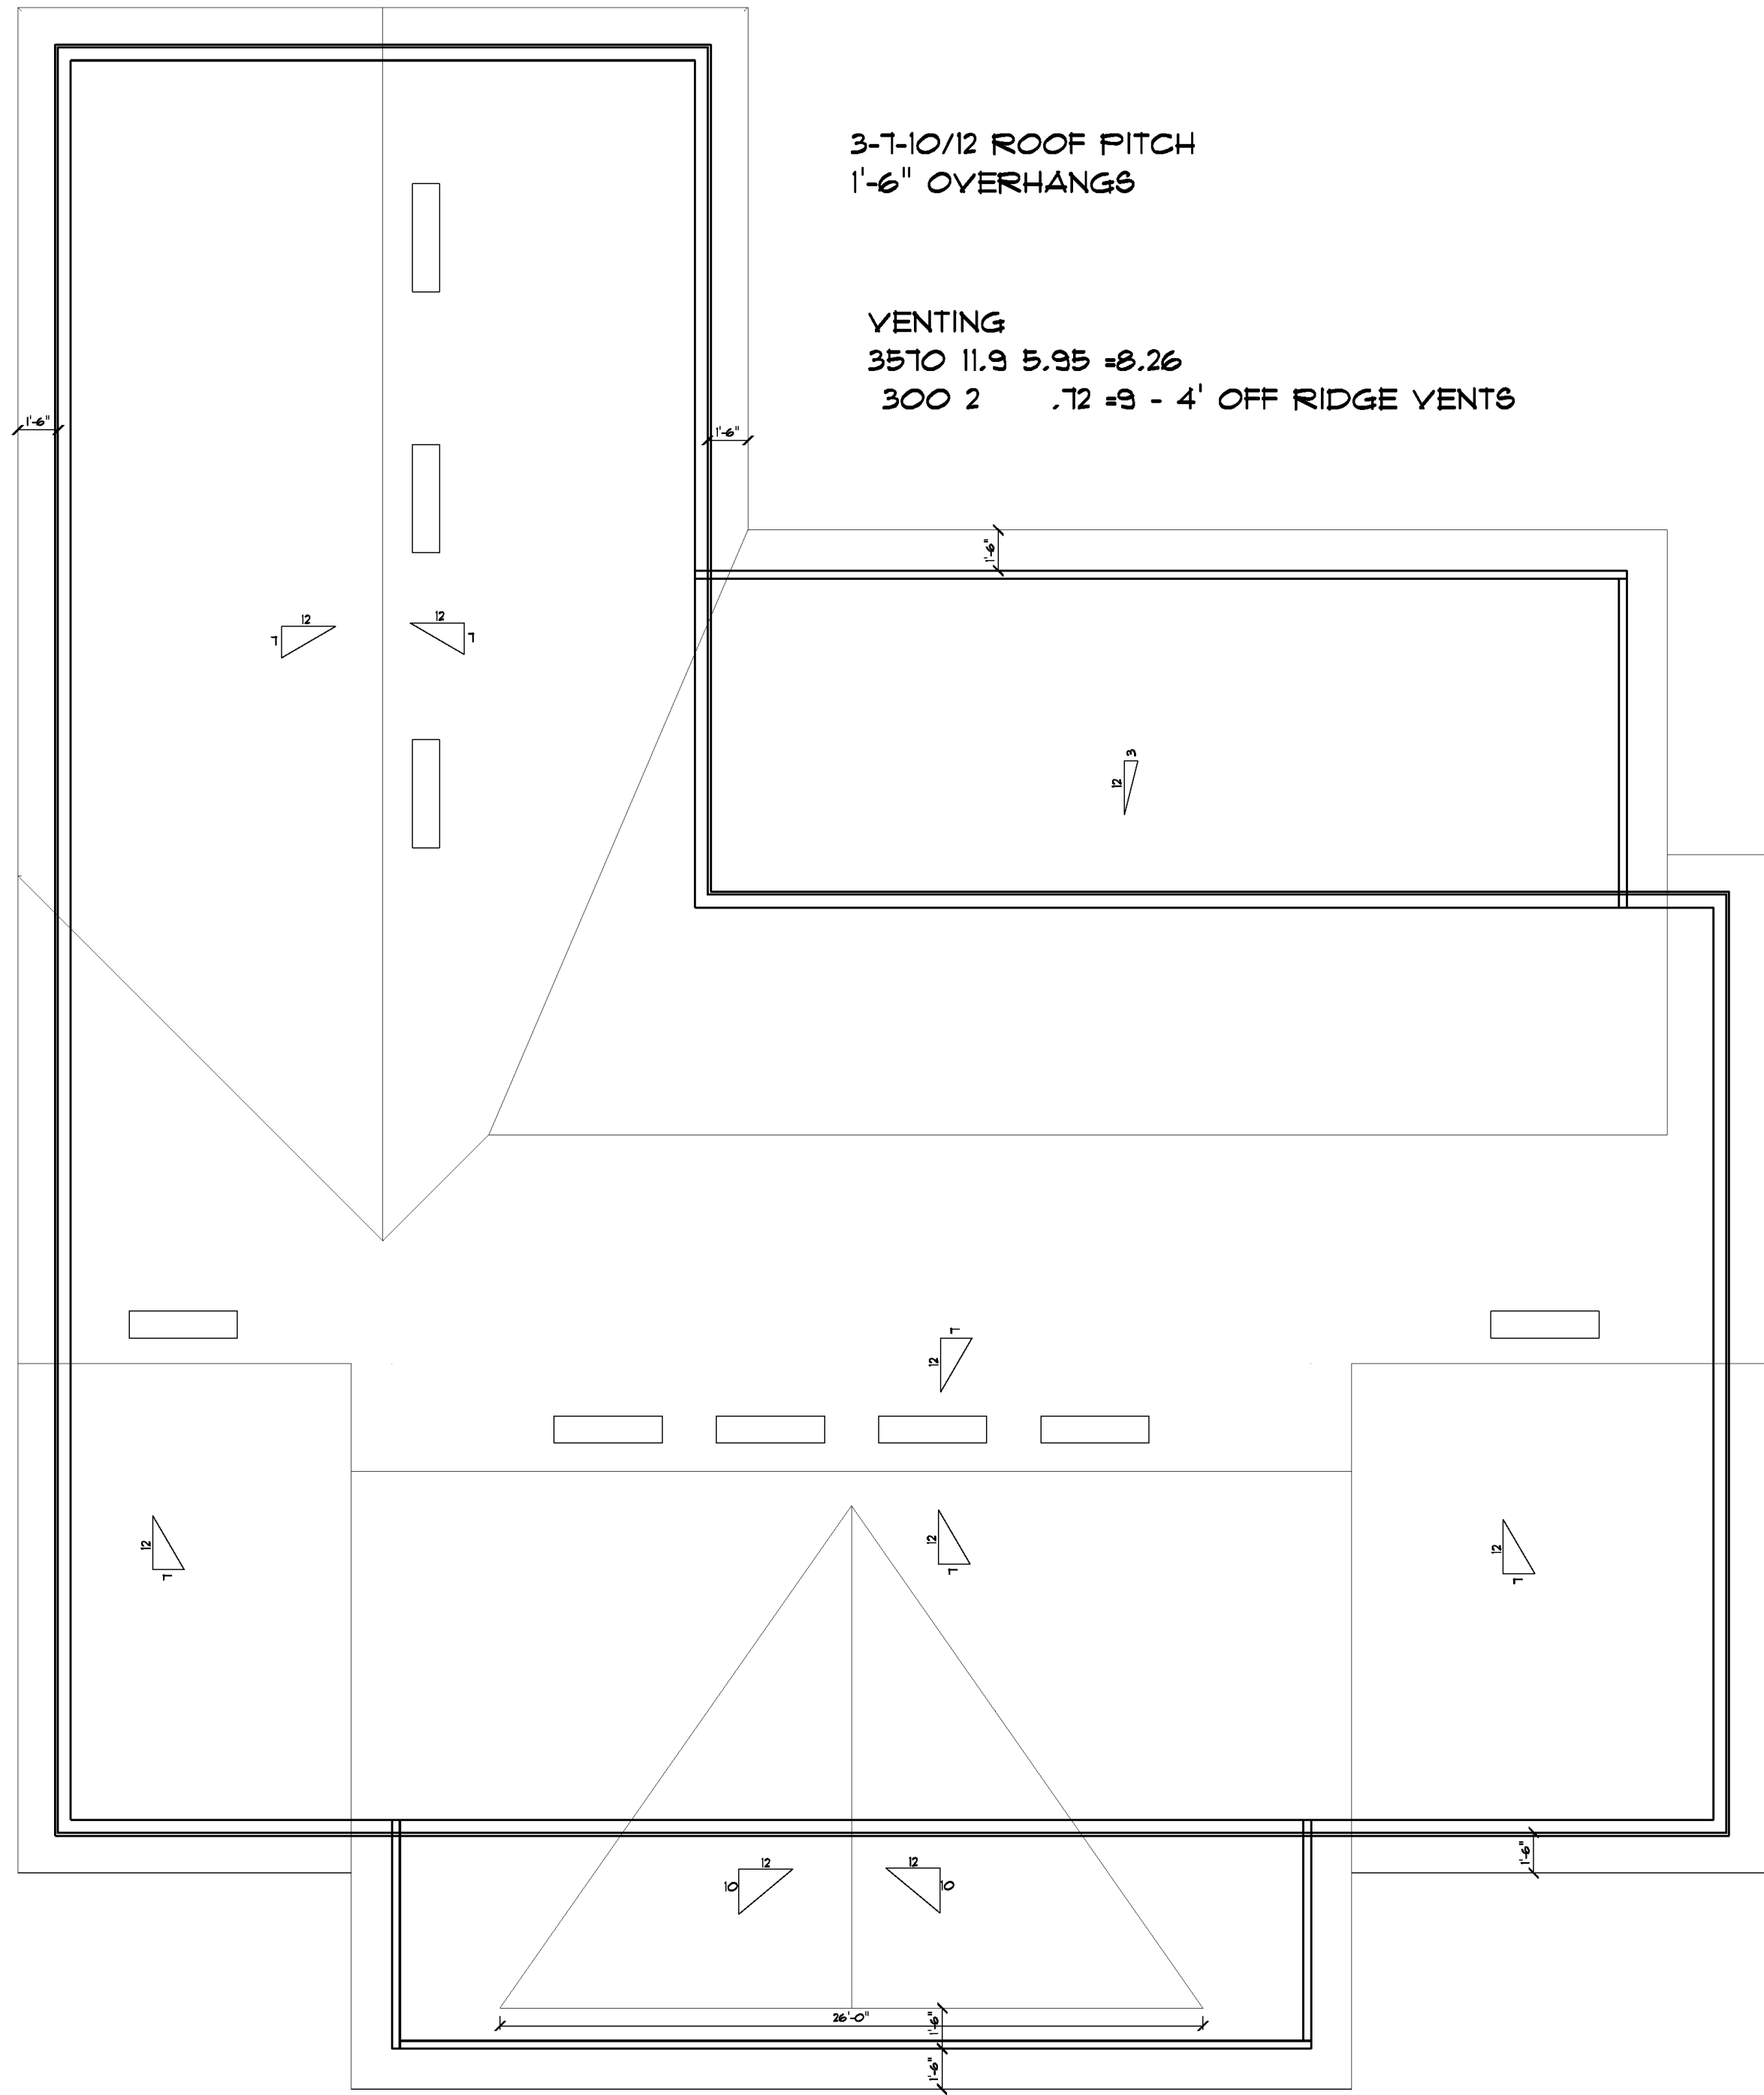

ROOF PLAN

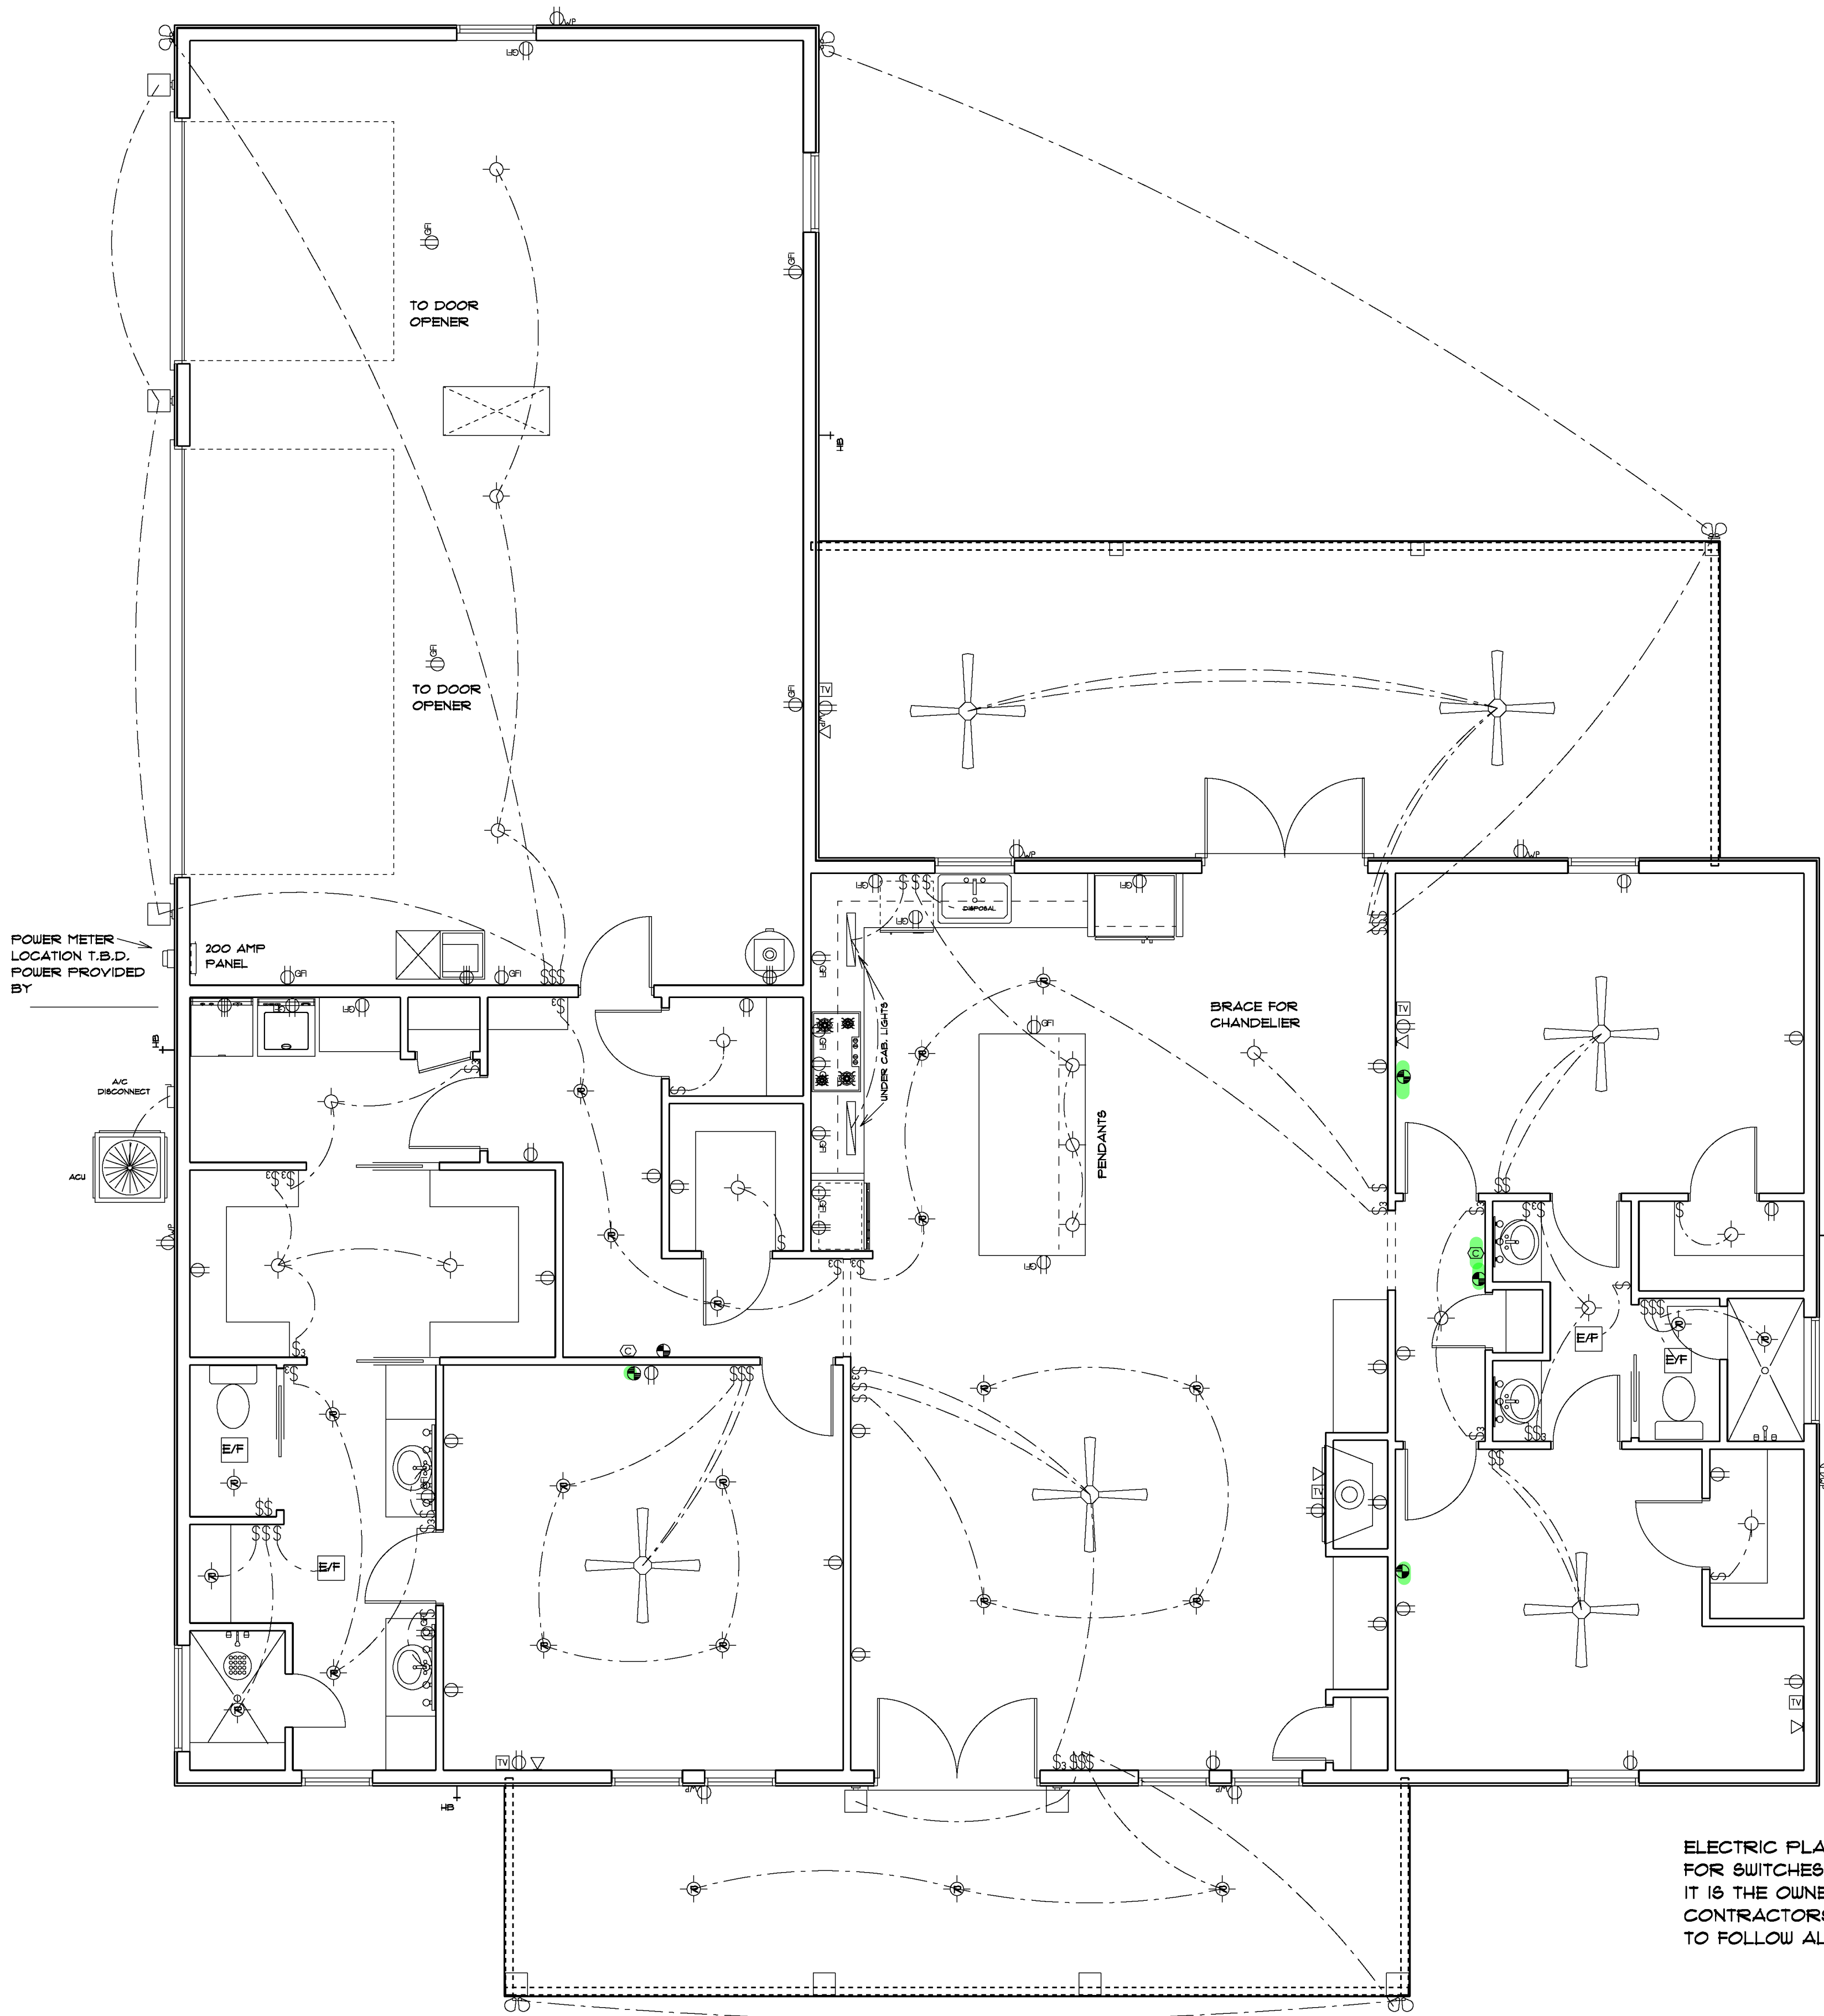

ELECTRICAL PLAN

ELECTRICAL	SYMBOL
ceiling fan	
exterior light	
spotlight double	
electrical meter	
electrical panel	
A C DISCONNECT	
ACU	
Carbon Monoxide	
DISPOSAL	
EXHAUST FAN	
RECESS LIGHT	
tv outlet	
light	
outlet	
outlet 220v	
outlet gfi	
outlet up	
smoke detector	
switch	
switch 3 way	
phone/internet	
vanity bar light	

ELECTRIC PLAN IS A SUGGESTED LOCATION FOR SWITCHES PLUGS AND LIGHTS IT IS THE OWNER AND OR THE CONTRACTORS RESPONSIBILITY TO FOLLOW ALL STATE AND LOCAL CODES.