


Bawn Dean
310 SW Fieldstone Ct
Lake City, FL

SITE PLAN CHECKLIST


Property Dimensions
Footprint of proposed and existing structures (including decks); label these with existing addresses
Distance from structures to all property lines
Location and size of easements
Driveway path and distance at the entrance to the nearest property line
Location and distance from any waters, sink holes, wetlands, and etc
Show slopes and/or drainage paths
Show showing North direction

SITE PLAN EXAMPLE

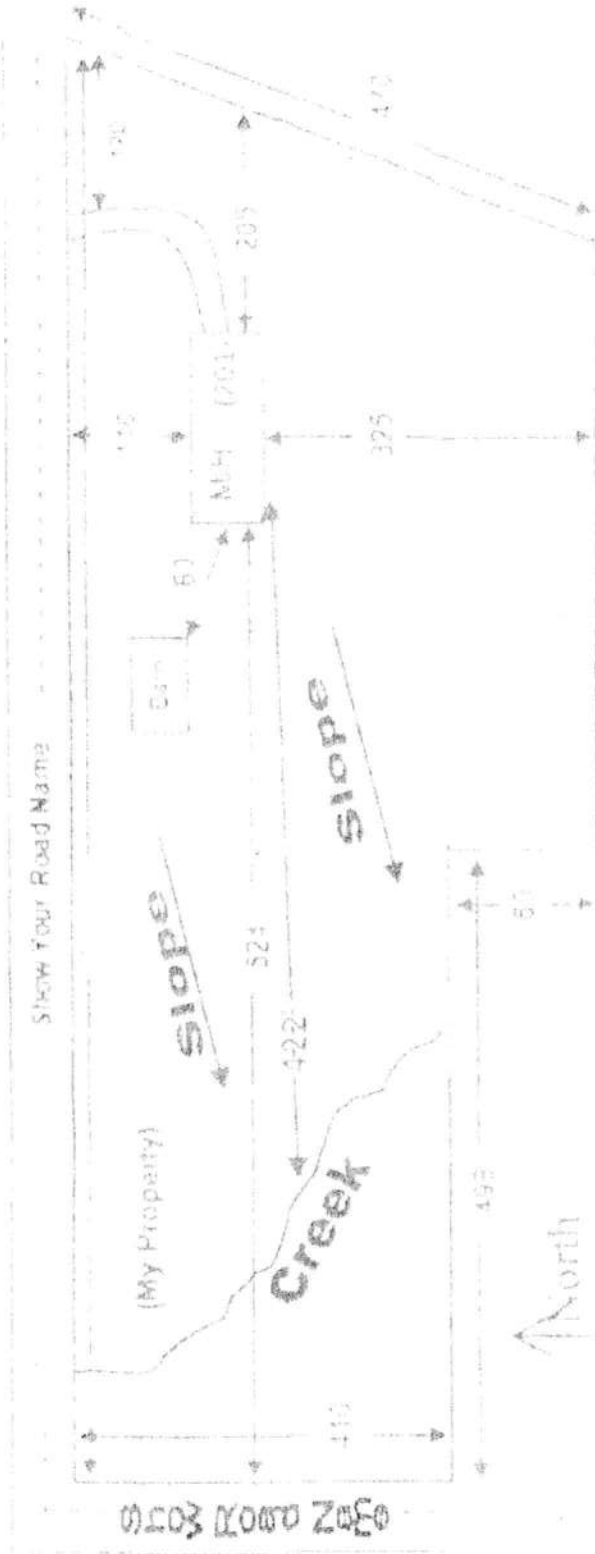

17' from North property line
24' from east property line

21' Feet width
18' Feet length
Shed

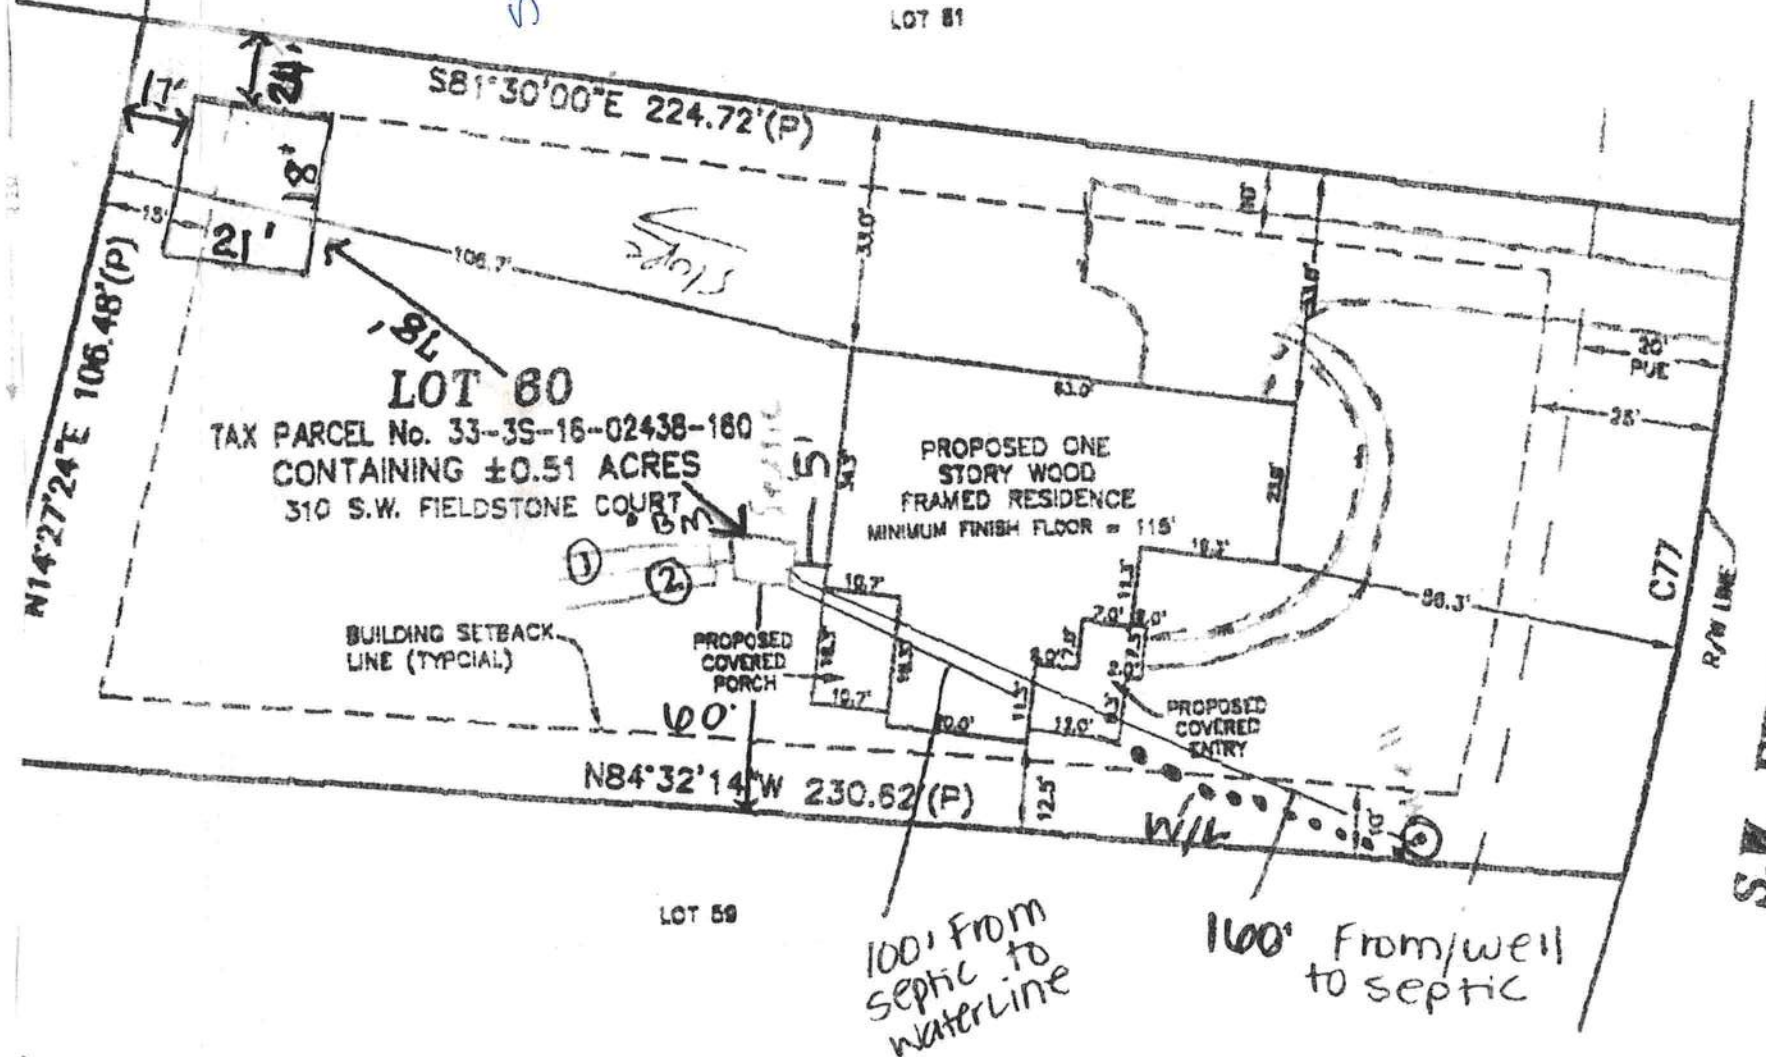

SHOWN HEREON ARE
THE SURVEYOR ARE

MENT AND/OR DEEDS
THE SURVEYOR ARE

BOUNDARY SURVEY

CURVE TABLE						
CURVE	LENGTH	RADIUS	DELTA	TANGENT	CHORD	CHORD BEARING
C77(P)	93.95'	570.00'	8°28'38"	47.08'	93.85'	S11°50'45"W

100' From
septic to
waterline

100' From/well
to septic

S.W. FIELDSTONE