


1. ALL BATHROOM, KITCHEN AND EXTERIOR RECEPTACLES TO BE GFI
2. ALL BEDROOM RECEPTACLES TO BE AFCI
3. SMOKE DETECTORS PLACED ACCORDING TO LOCAL CODES.
4. TELEPHONE, TELEVISION, COMPUTER AND SECURITY WIRING TO BE INSTALLED AT OWNERS DIRECTION

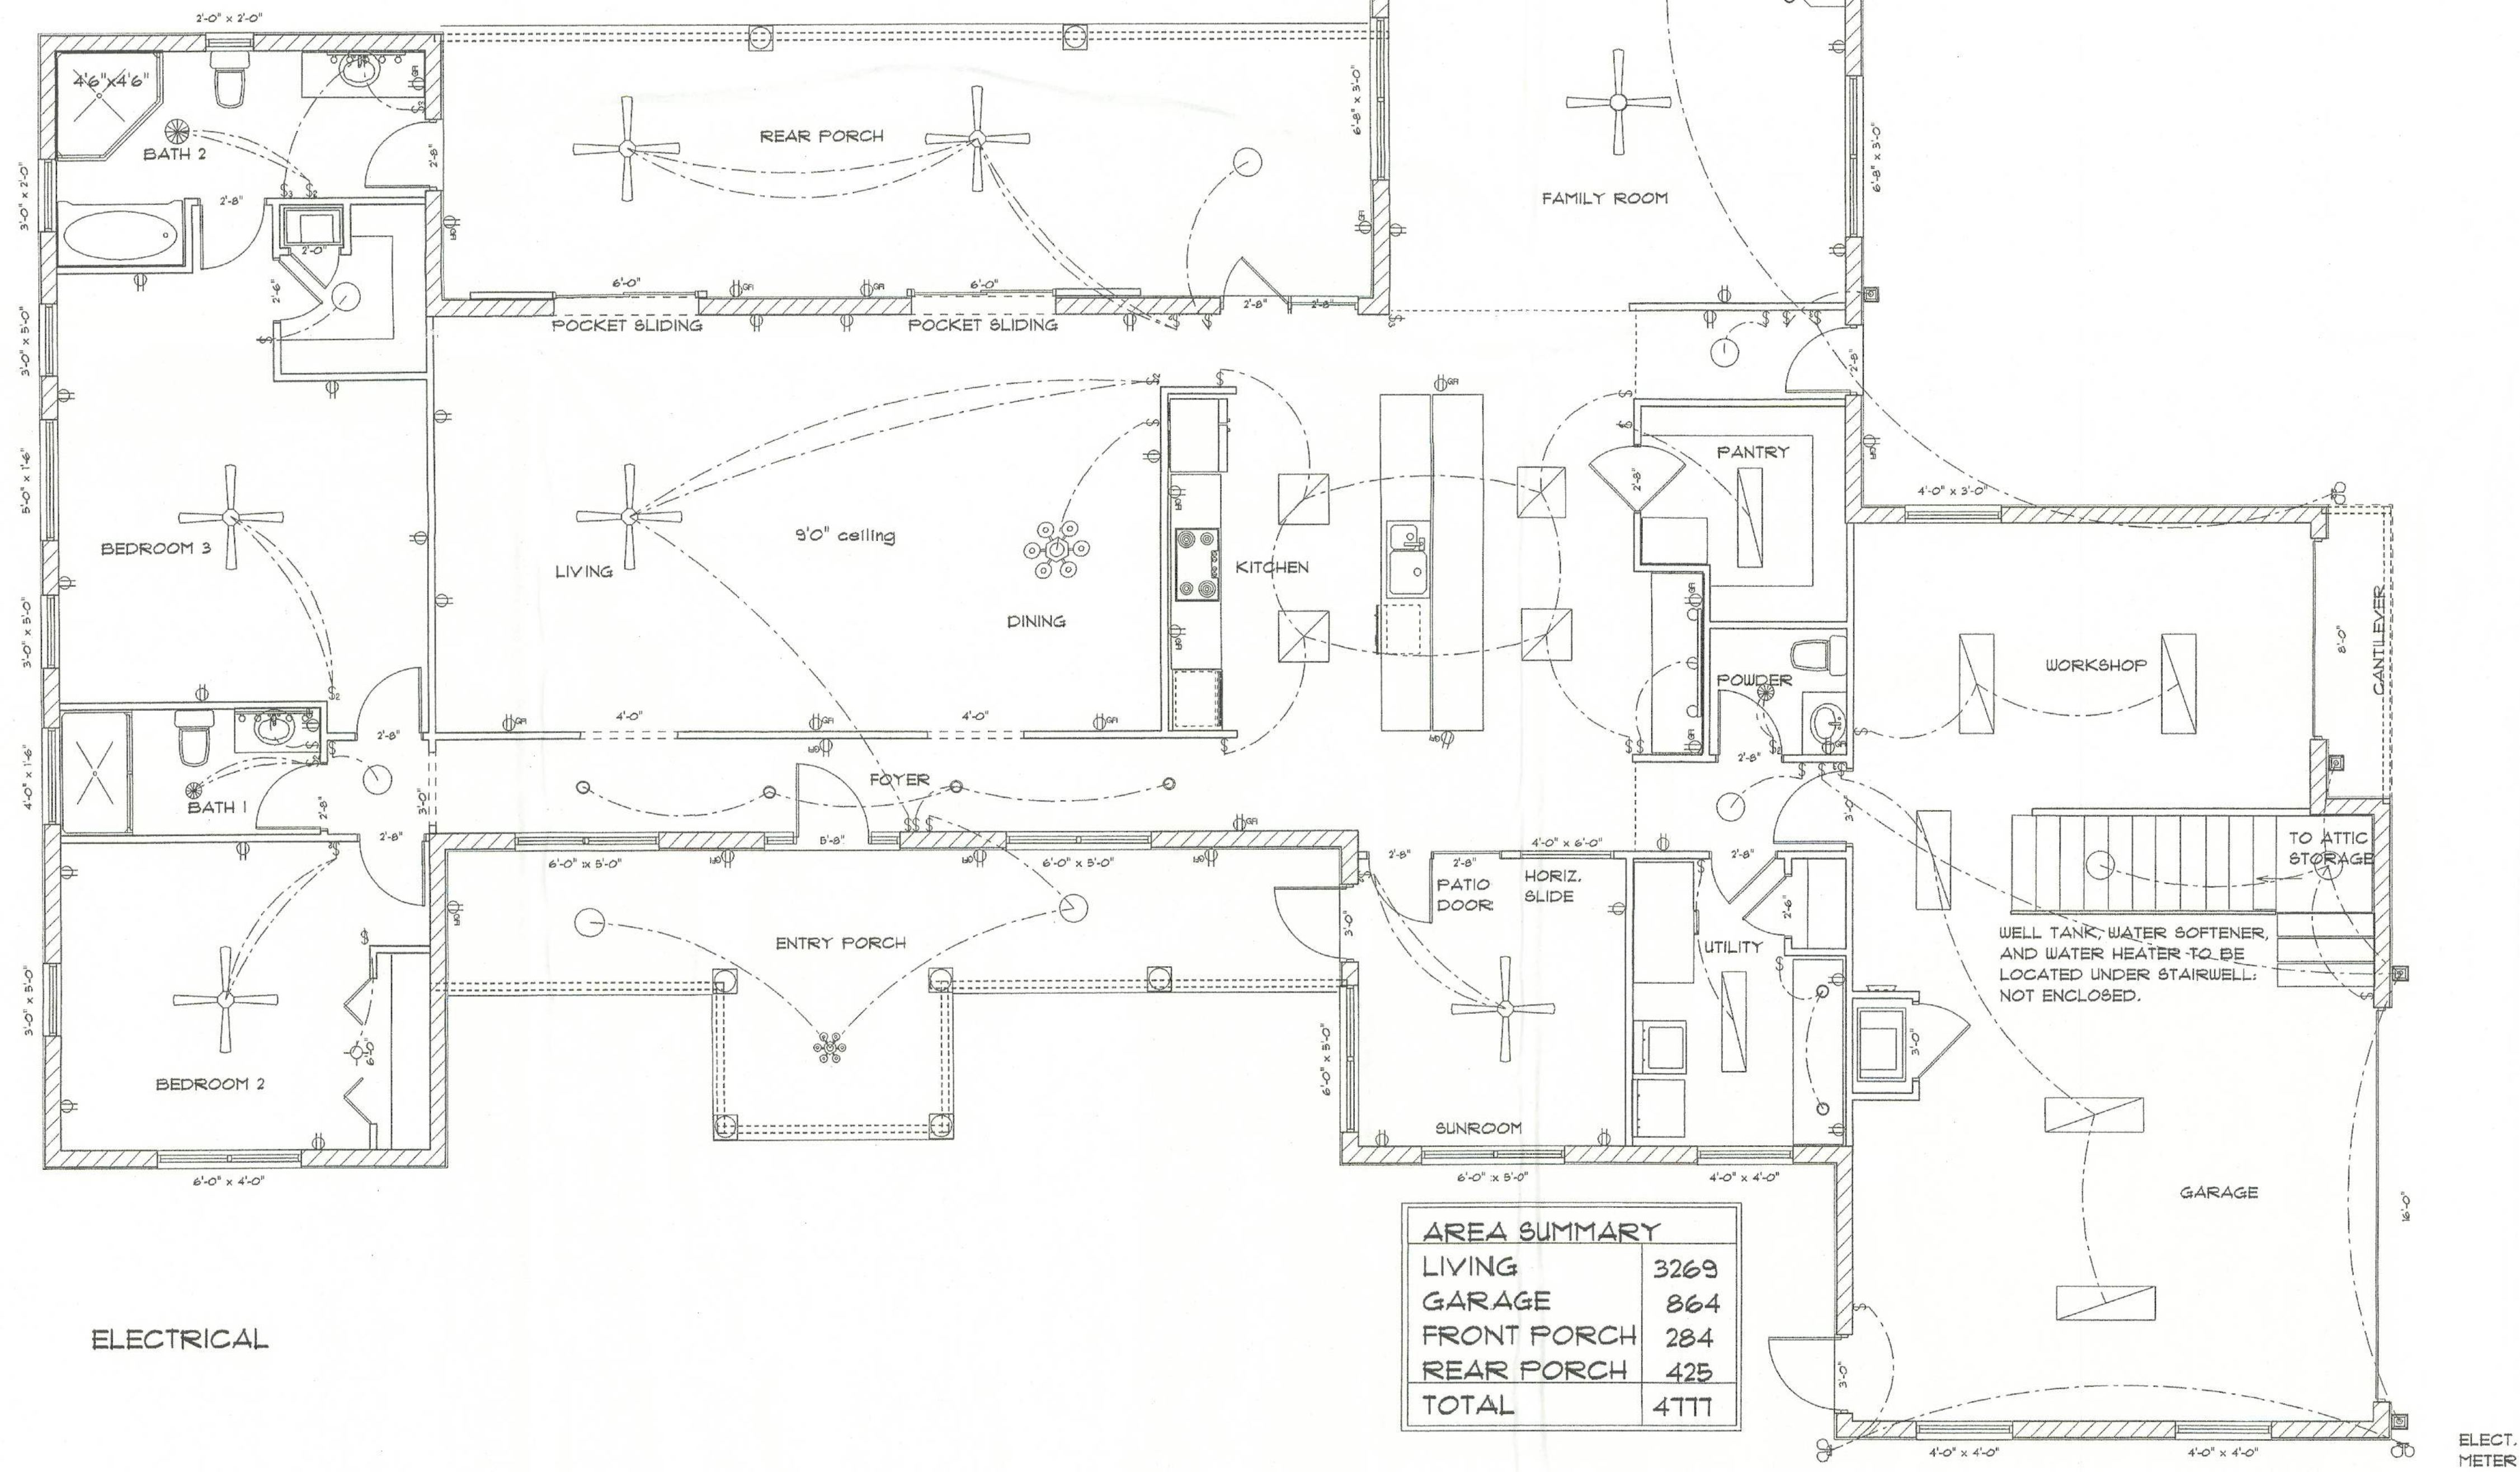

NOTES

A CUSTOM HOME FOR
MR. & MRS. PHIL RICHER
MIKE TODD CONSTRUCTION
LAKE CITY FLA.

RESIDENTIAL DESIGN
MIKE TODD
129 NE COLBURN AVE
LAKE CITY FL
386 755 4387

JOB NUMBER

SHEET NUMBER