


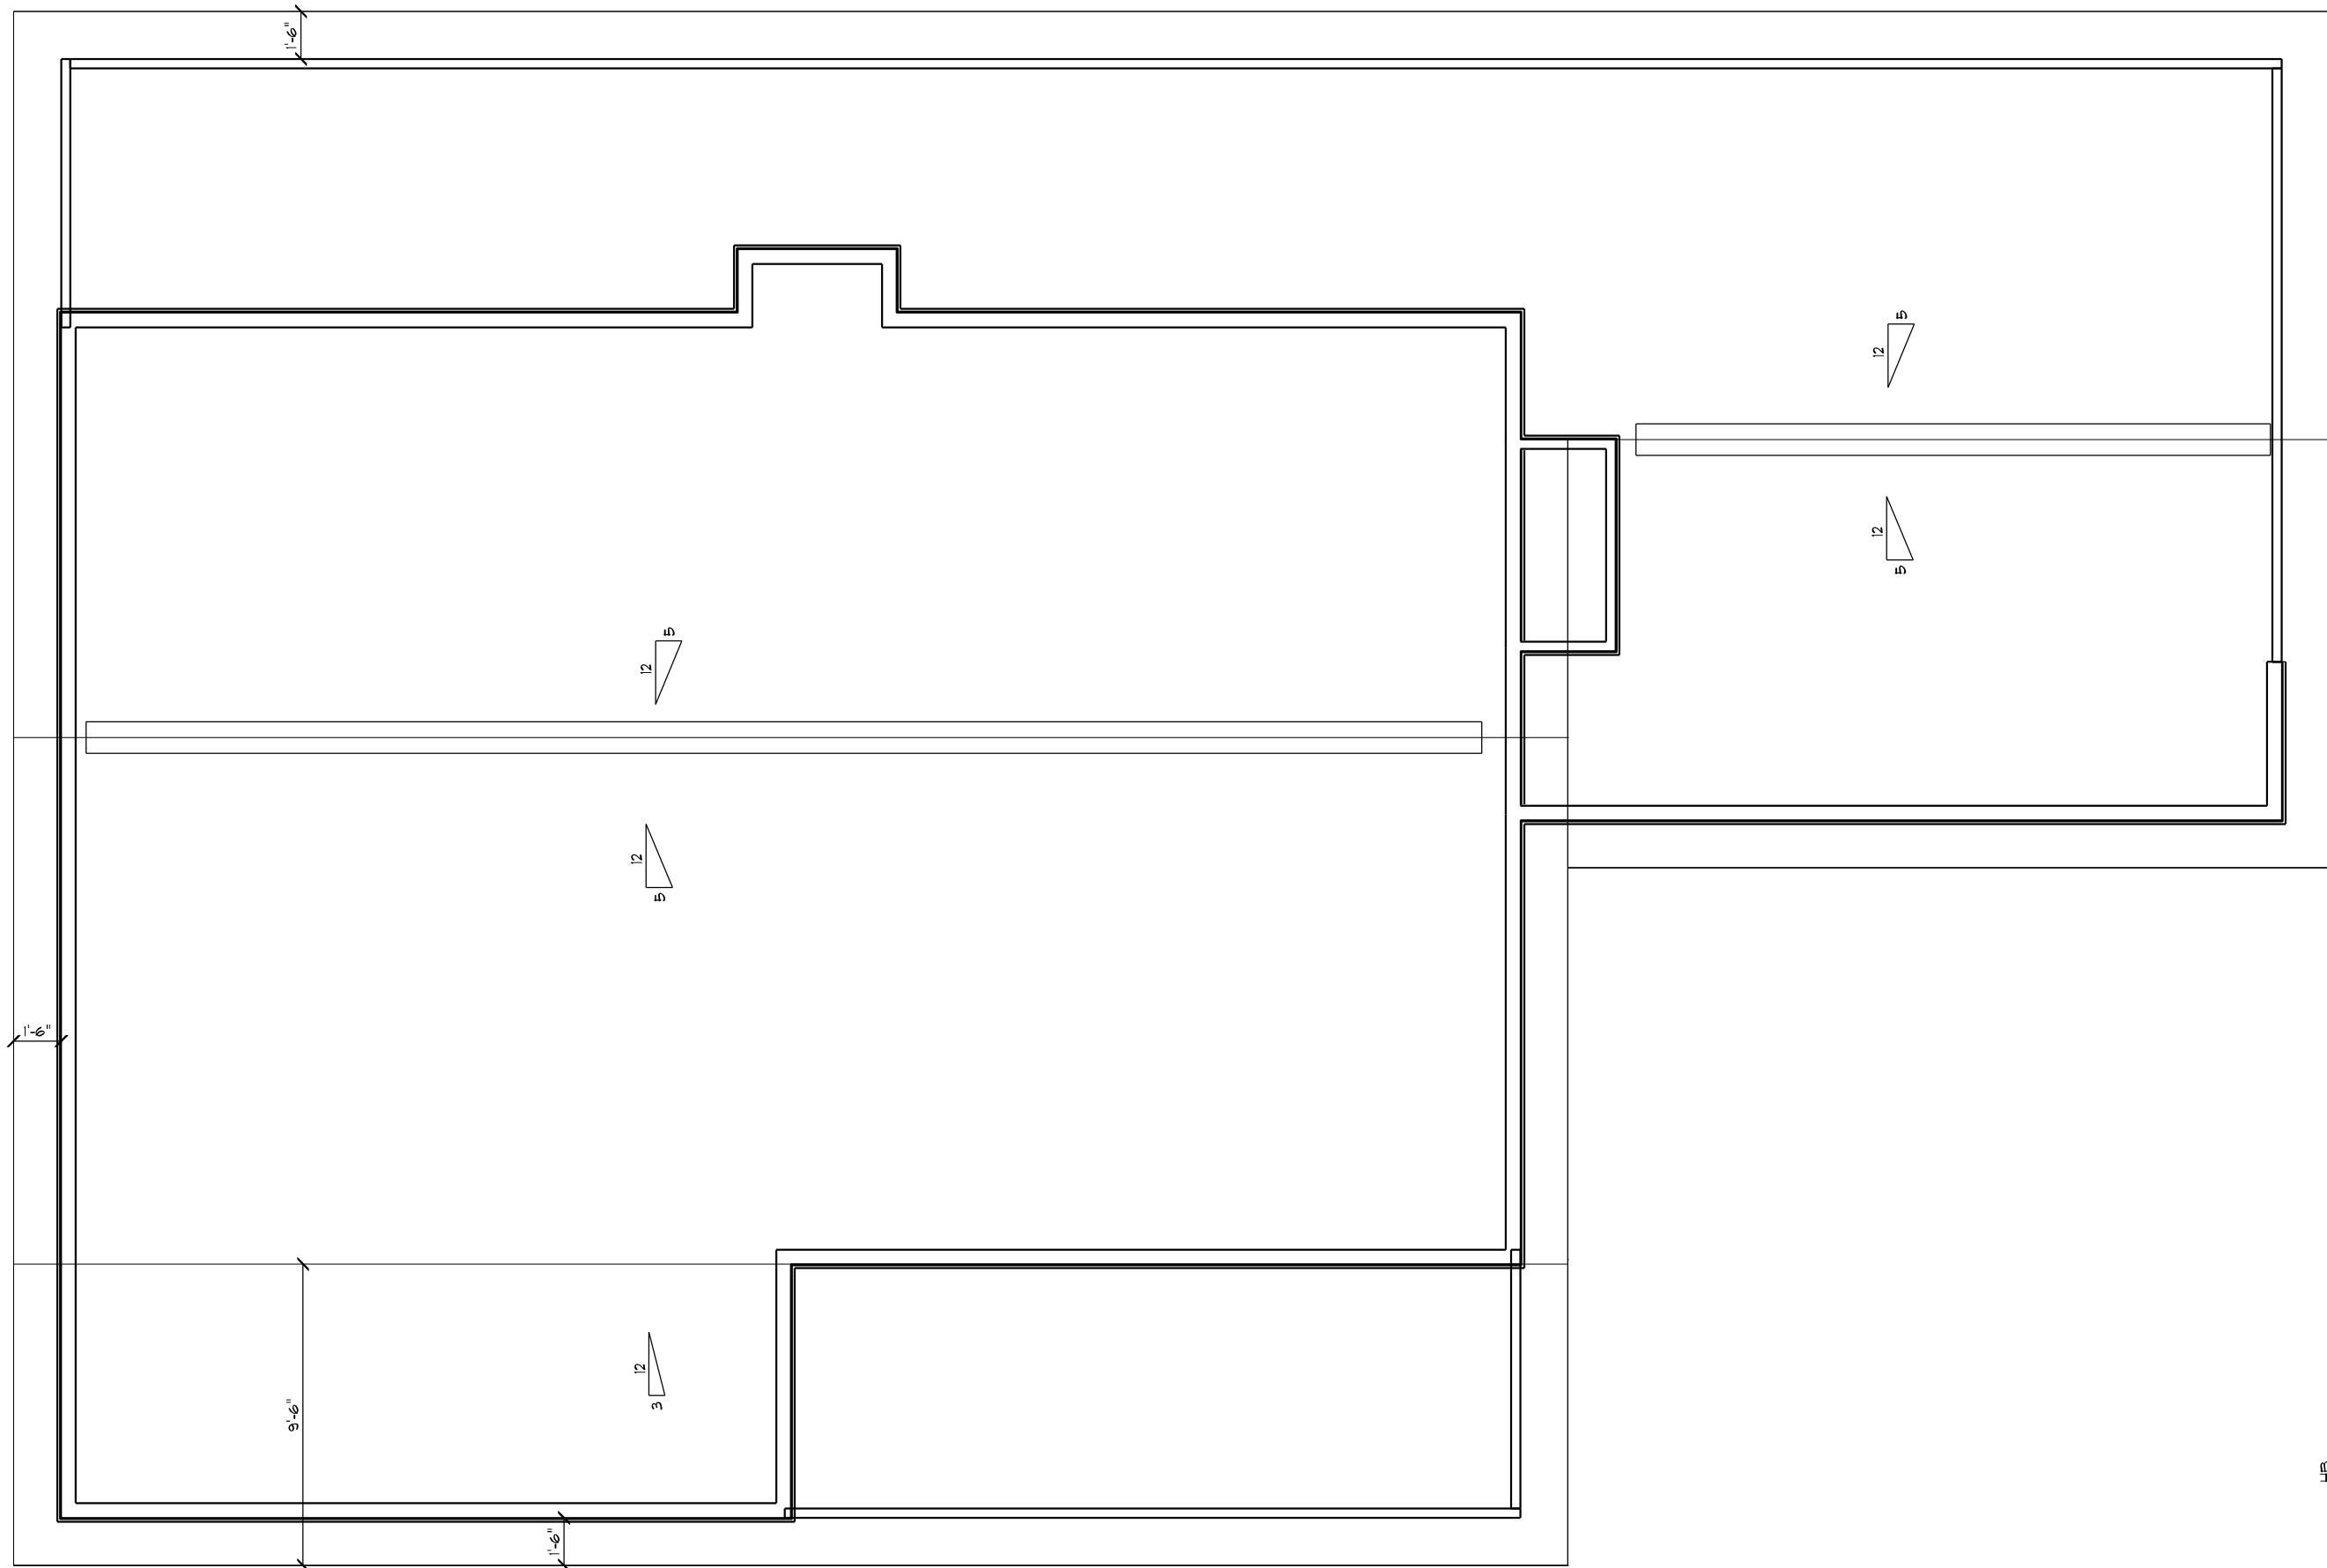


3-5/12 ROOF PITCH
1'-6" OVERHANGS

ROOF PLAN
3/16" SCALE

VENTING
2692 8.91 4.49 =44.9
300 2 .1 =45' RIDGE VENT

ELECTRICAL	SYMBOL
ceiling fan	
spotlight double	
electrical meter	
electrical panel	
A C DISCONNECT	
ACU	
Carbon Monoxide DISPOSAL	
EXHAUST FAN	
RECESS LIGHT	
tv outlet	
light	
outlet	
outlet 220v	
outlet gf	
outlet up	
smoke detector	
switch	
switch 3 way	
telephone/internet	
vanity bar light	
wall mounted light	

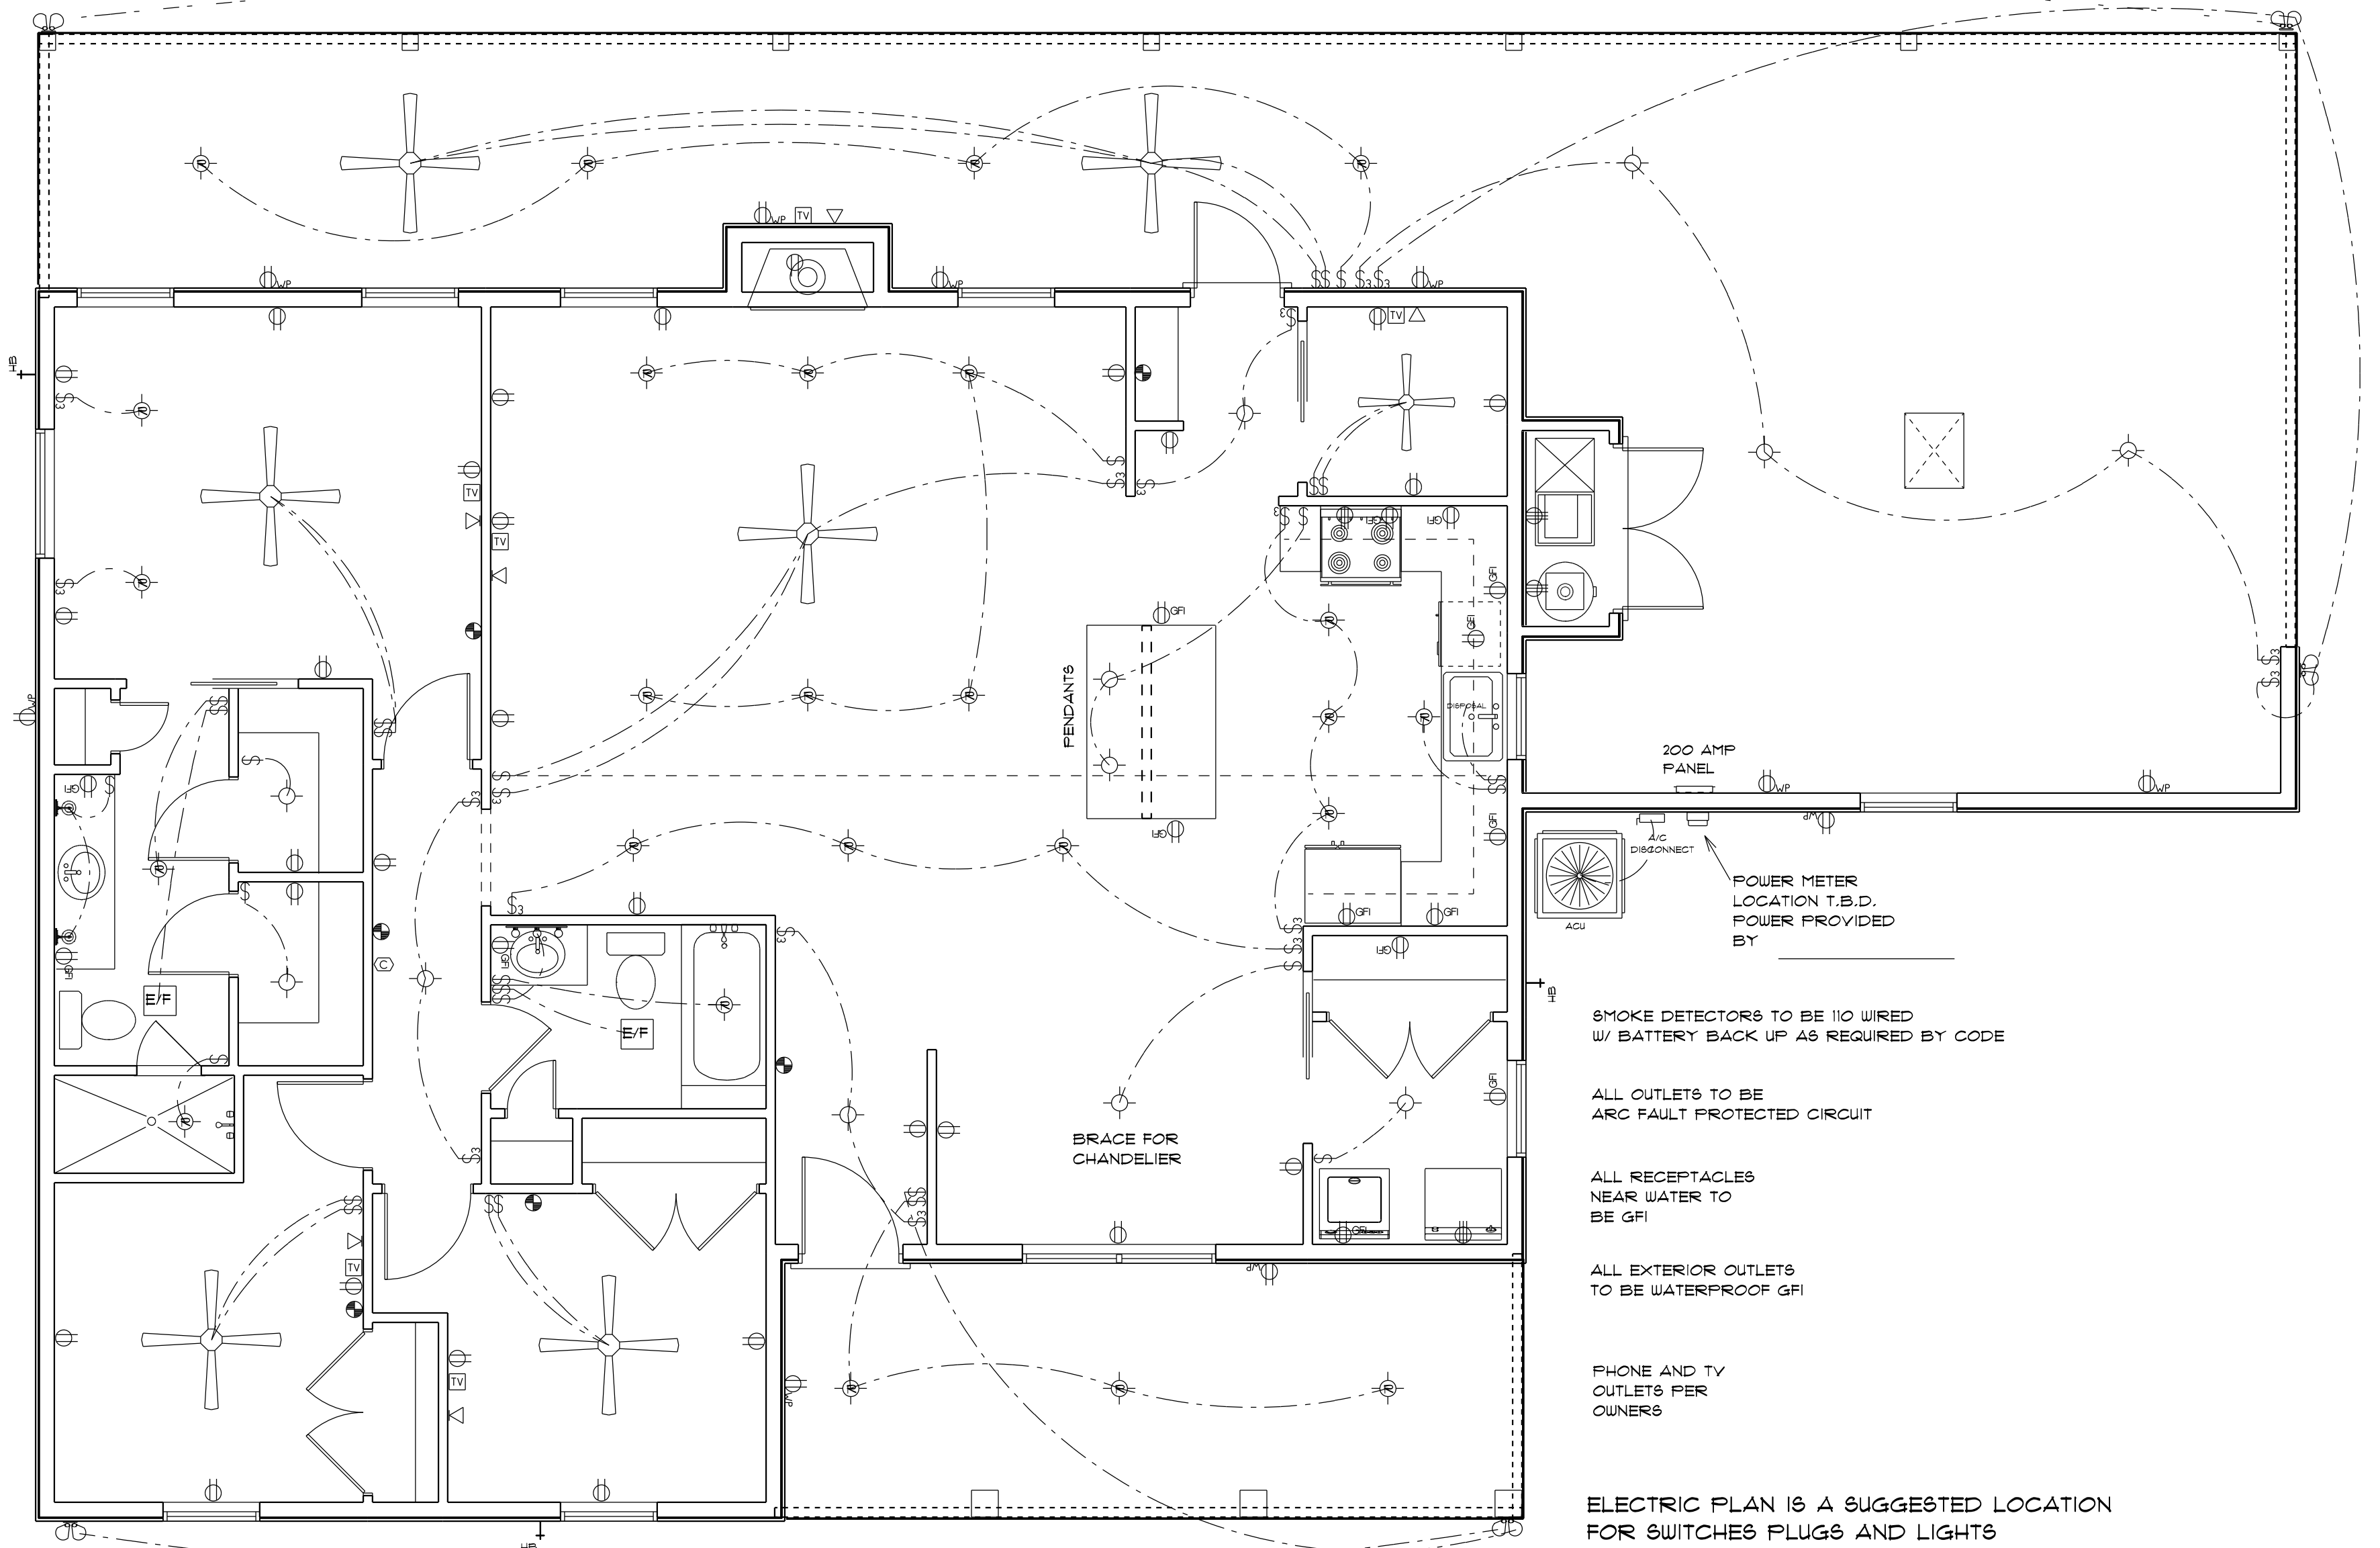

ELECTRICAL PLAN