


NOT TO SCALE

SE COUNTRY CLUB ROAD

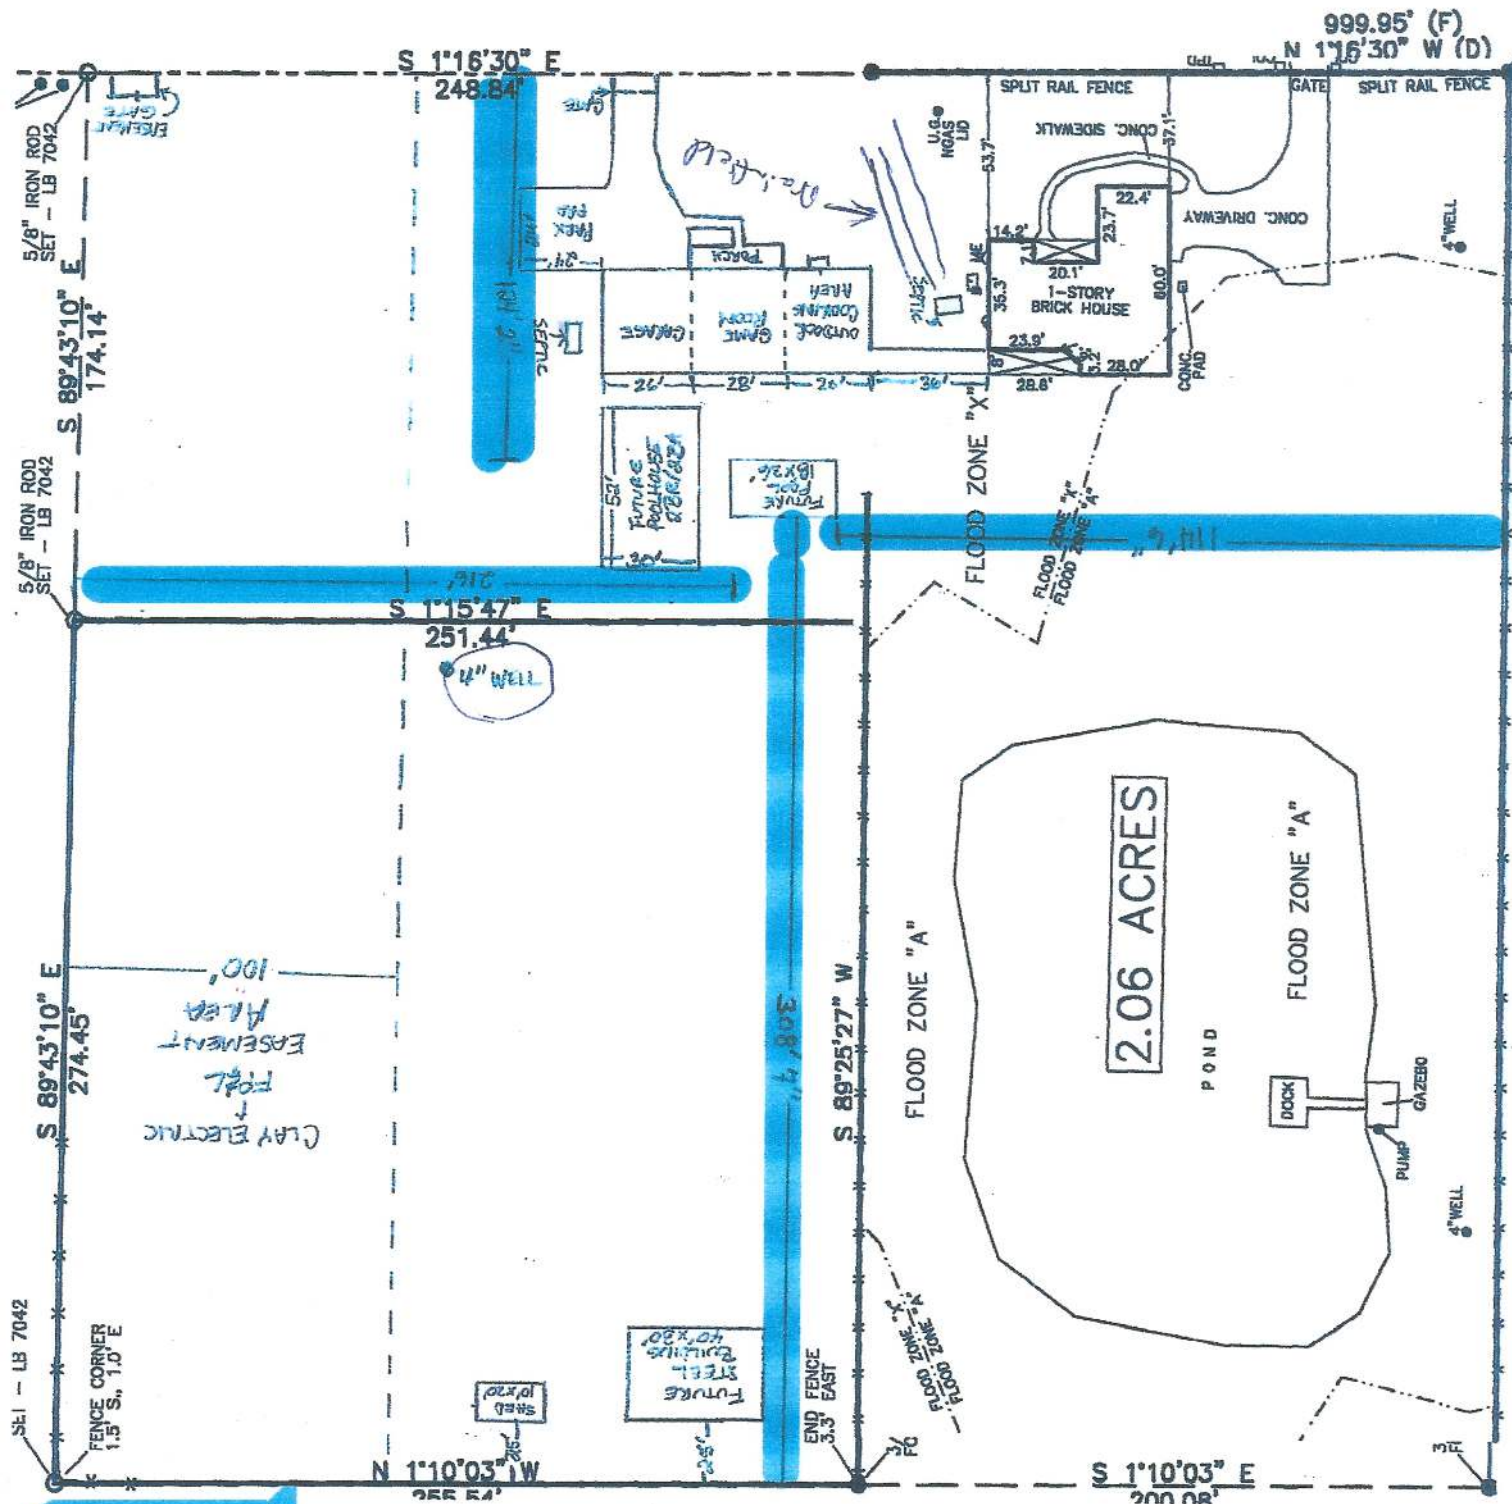

1" = 60'

NOT TO SCALE

POOL ADDITION JENKINS

5310 SE COUNTRY CLUB ROAD

LAKE CITY, FL 32025

PROPERTY TAX ID # 22-45-17-08754-003