



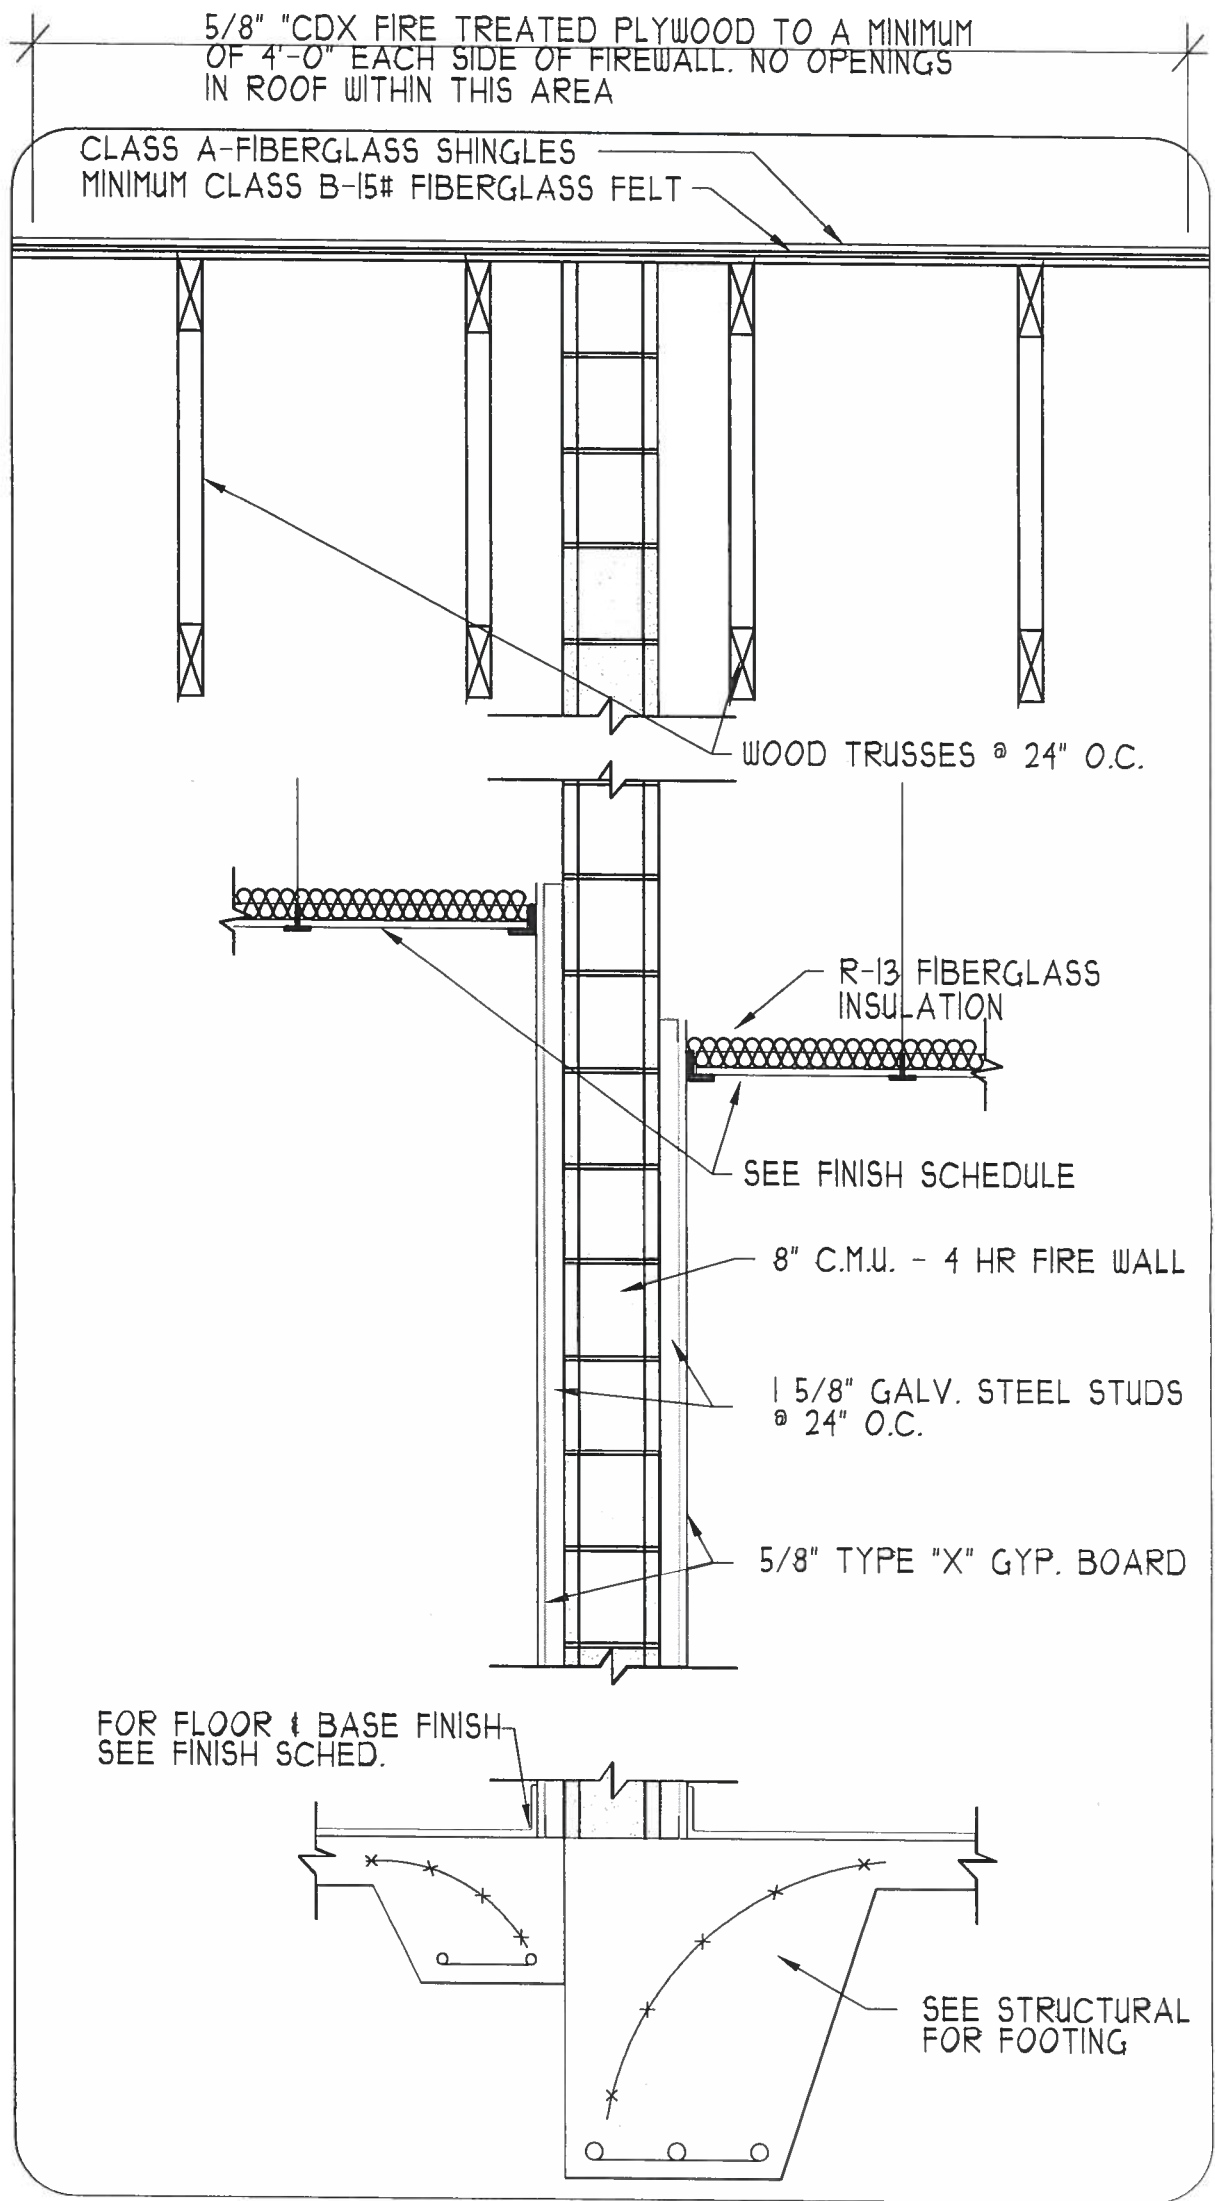

M SECTION @ 4-HOUR FIRE WALL
A5.1 3/4" = 1'-0"

Thomas Gregory
 12/6/07

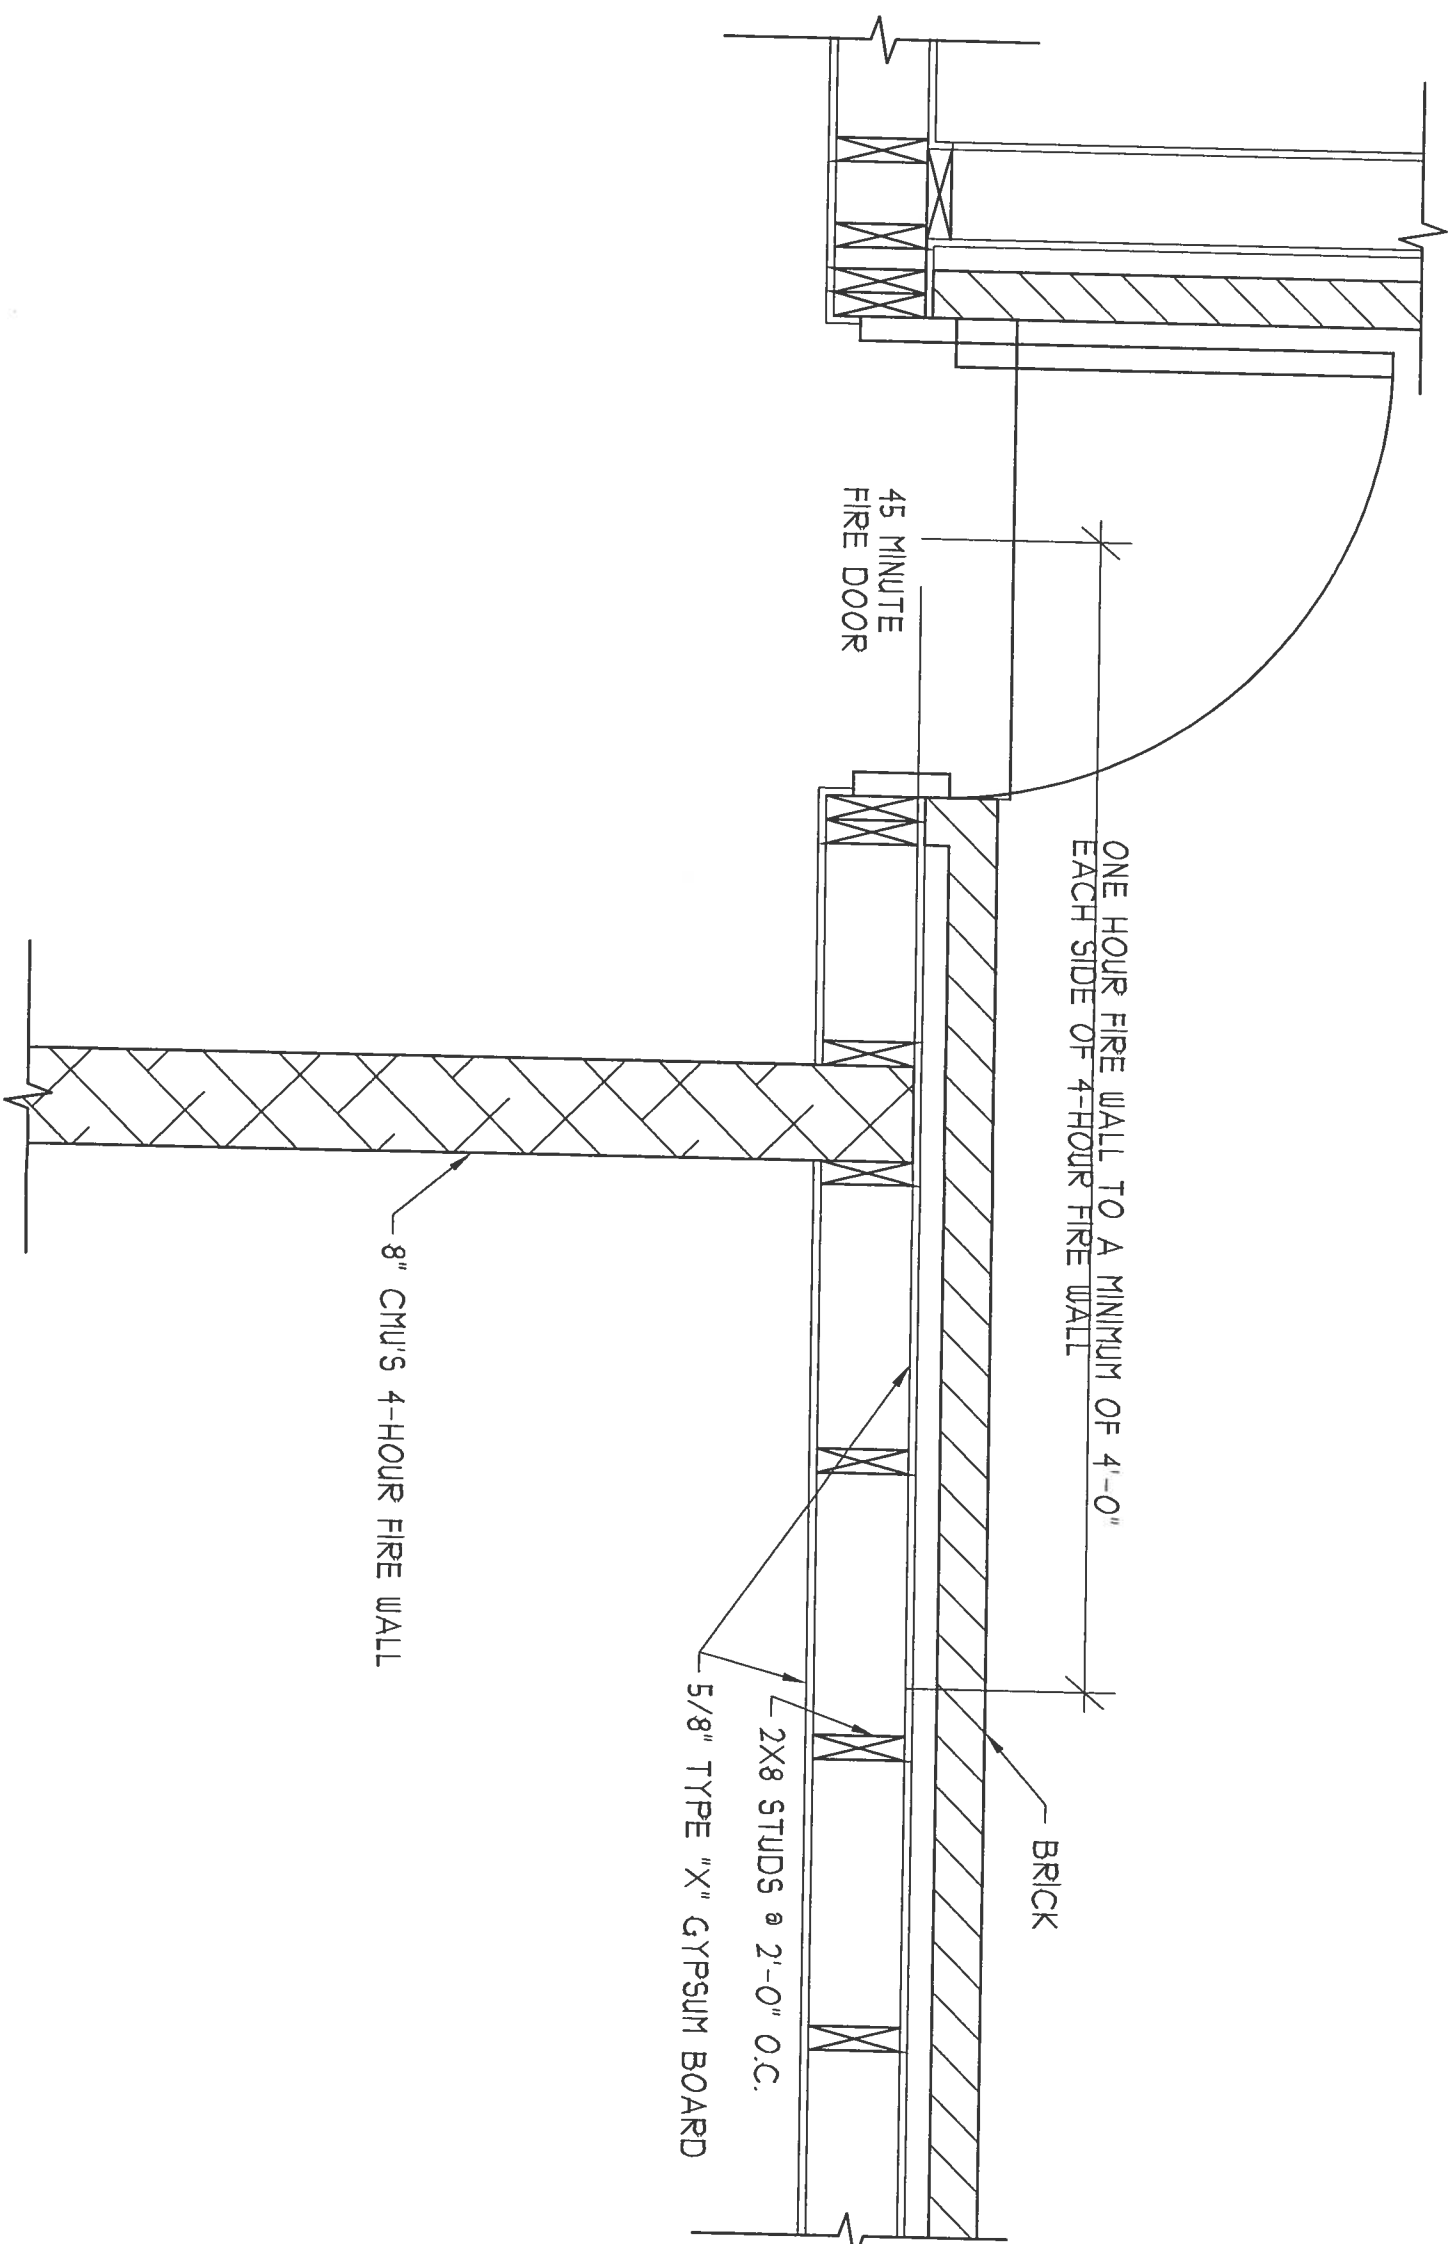

1-HOUR EXTERIOR FIRE WALL @ 4-HOUR INTERIOR FIRE WALL

3/4" = 1'-0"

Shawn K. Thompson
12/10/07