


SW LEO FEAGLE GLEN (DIRT / PUBLIC)

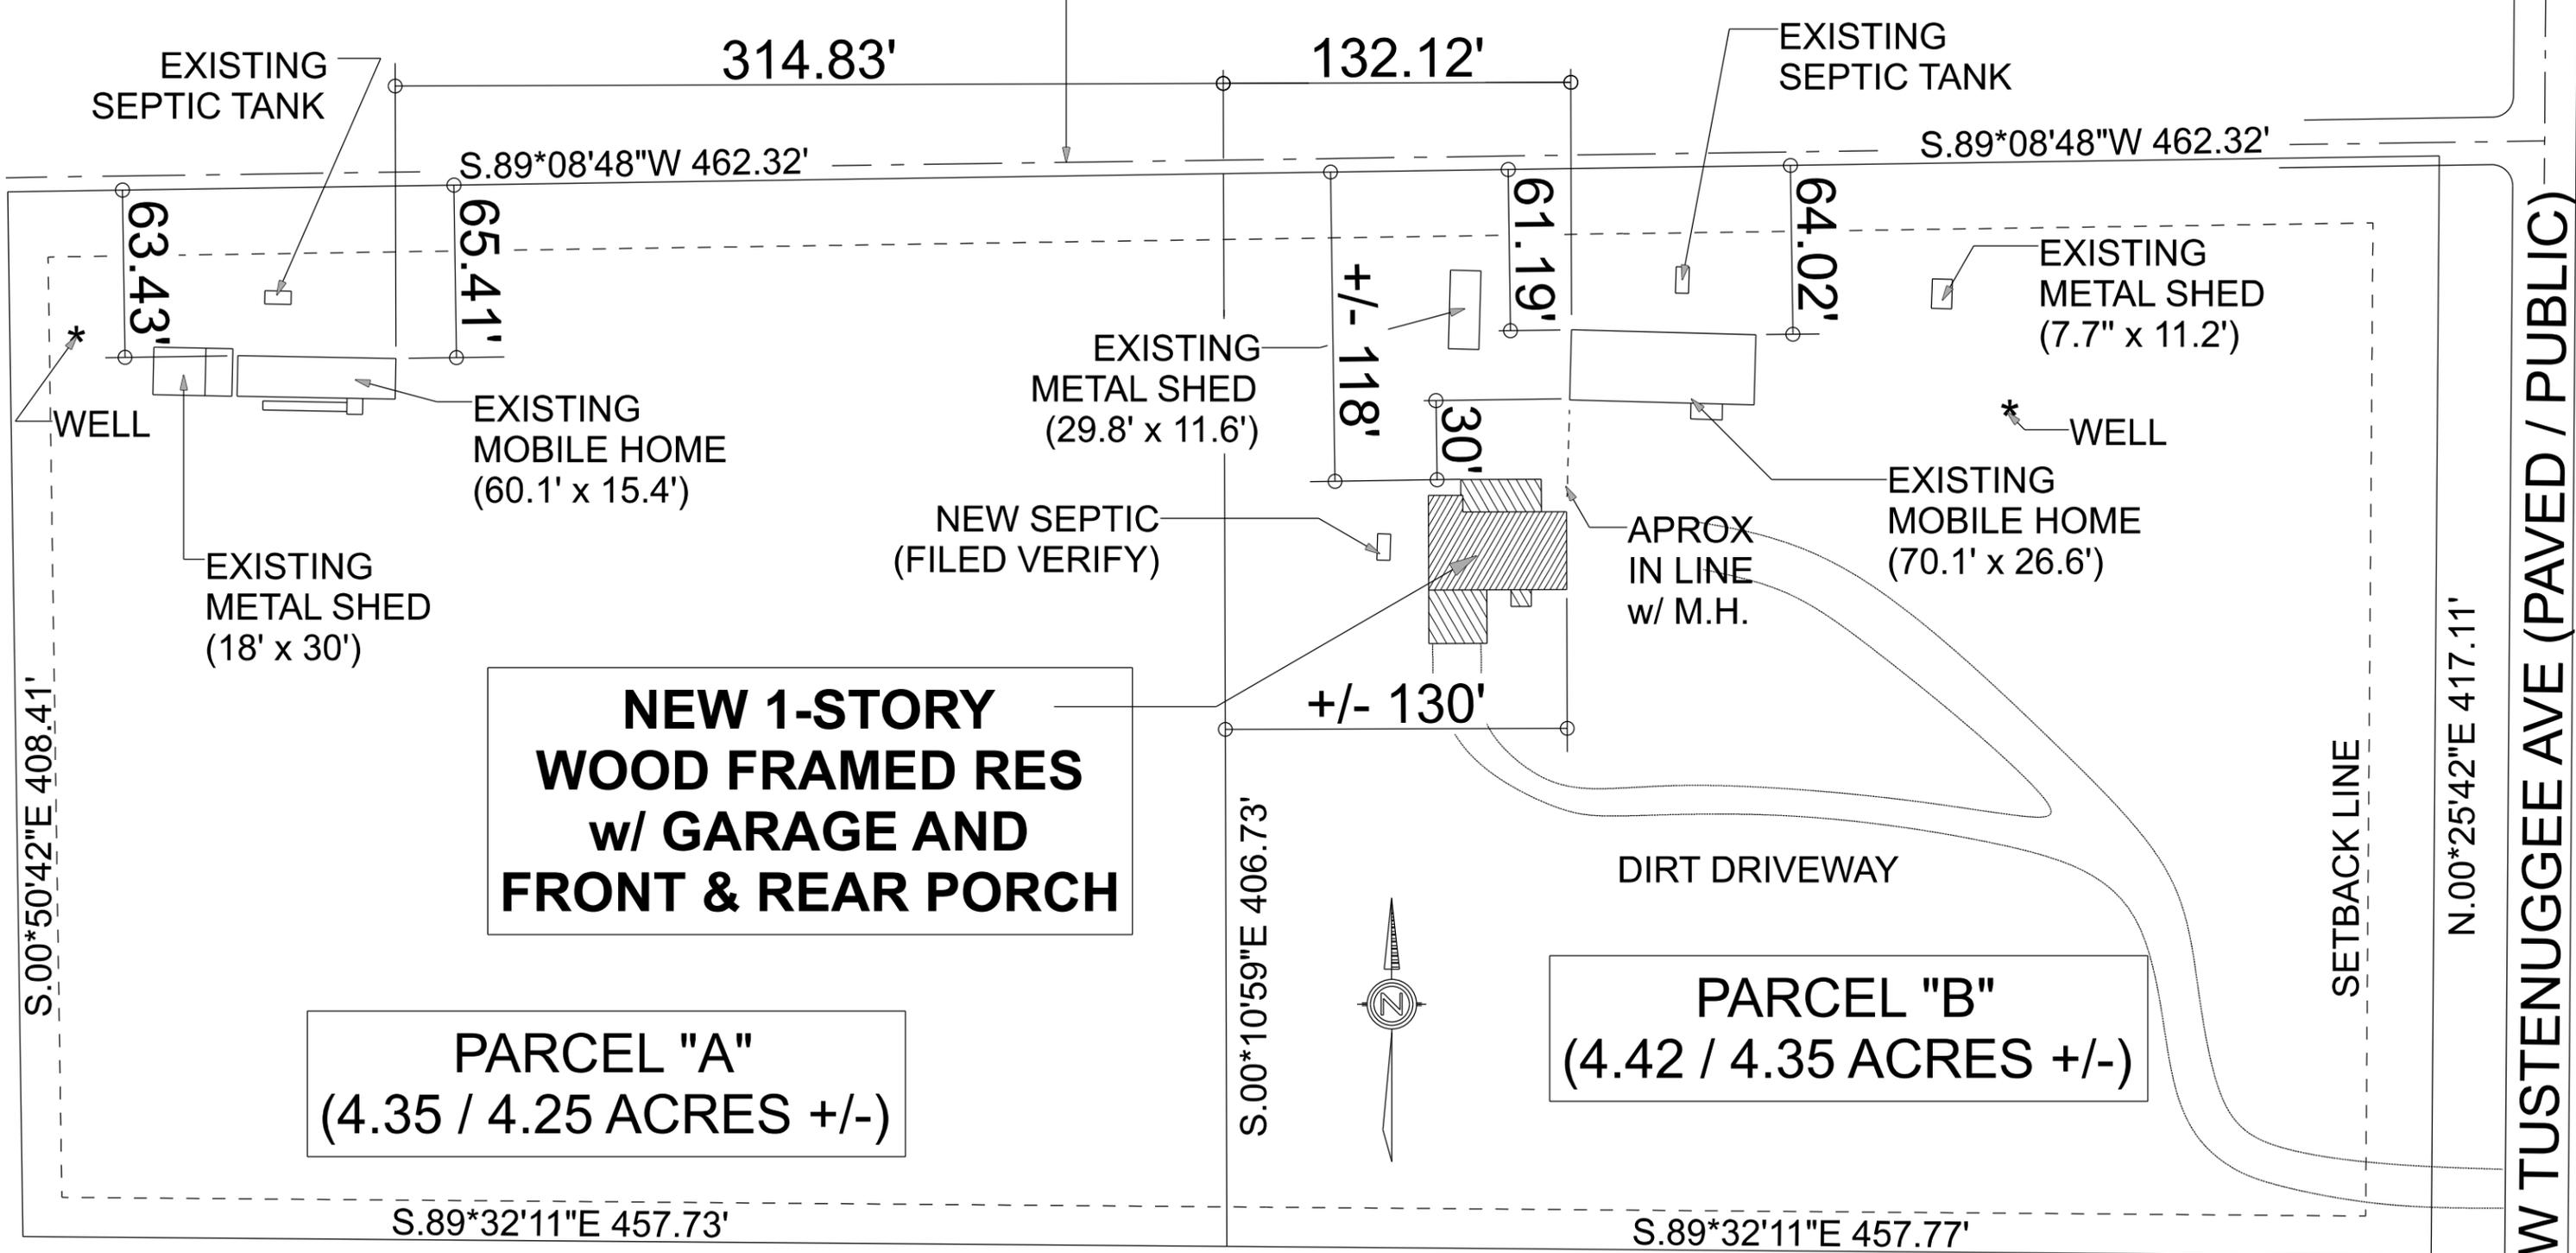

NEW 1-STORY WOOD FRAMED RES w/ GARAGE AND FRONT & REAR PORCH

PARCEL "A" (4.35 / 4.25 ACRES +/-)

PARCEL "B" (4.42 / 4.35 ACRES +/-)

**BRADLEY FRANKS CONSTRUCTION
HUNTER & MADY MABILE
LAKE CITY, FLORIDA**

