
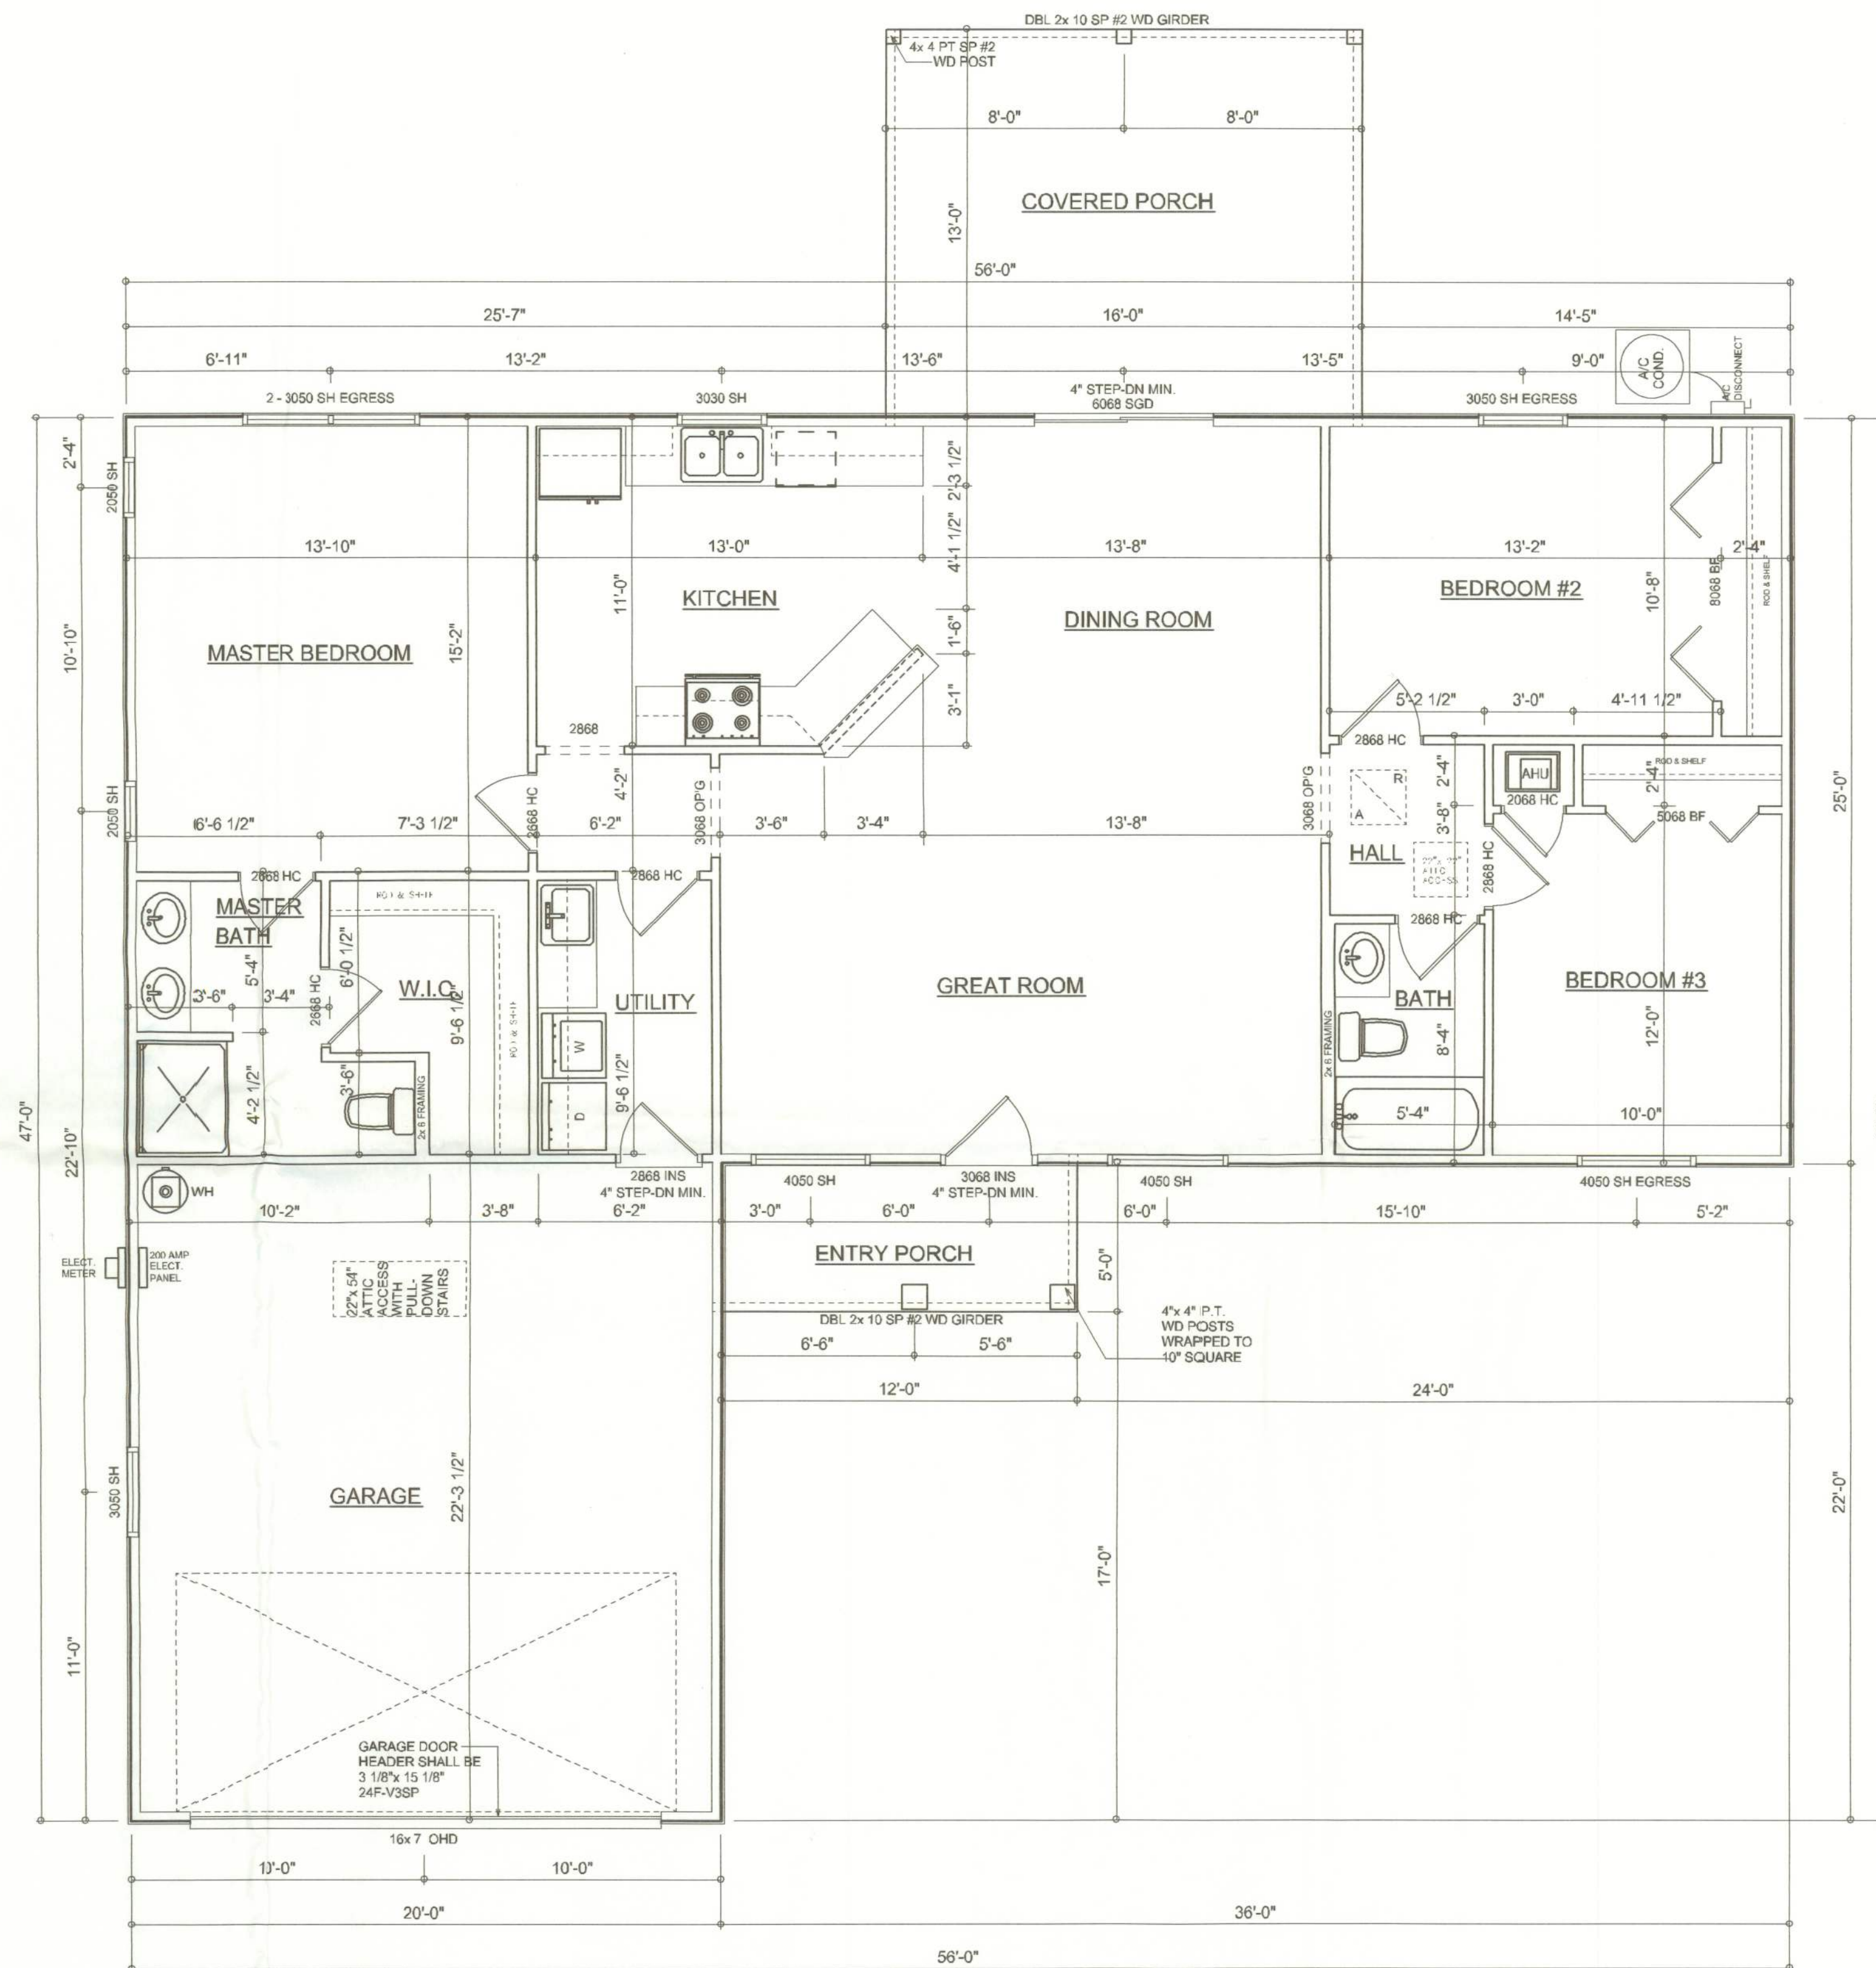


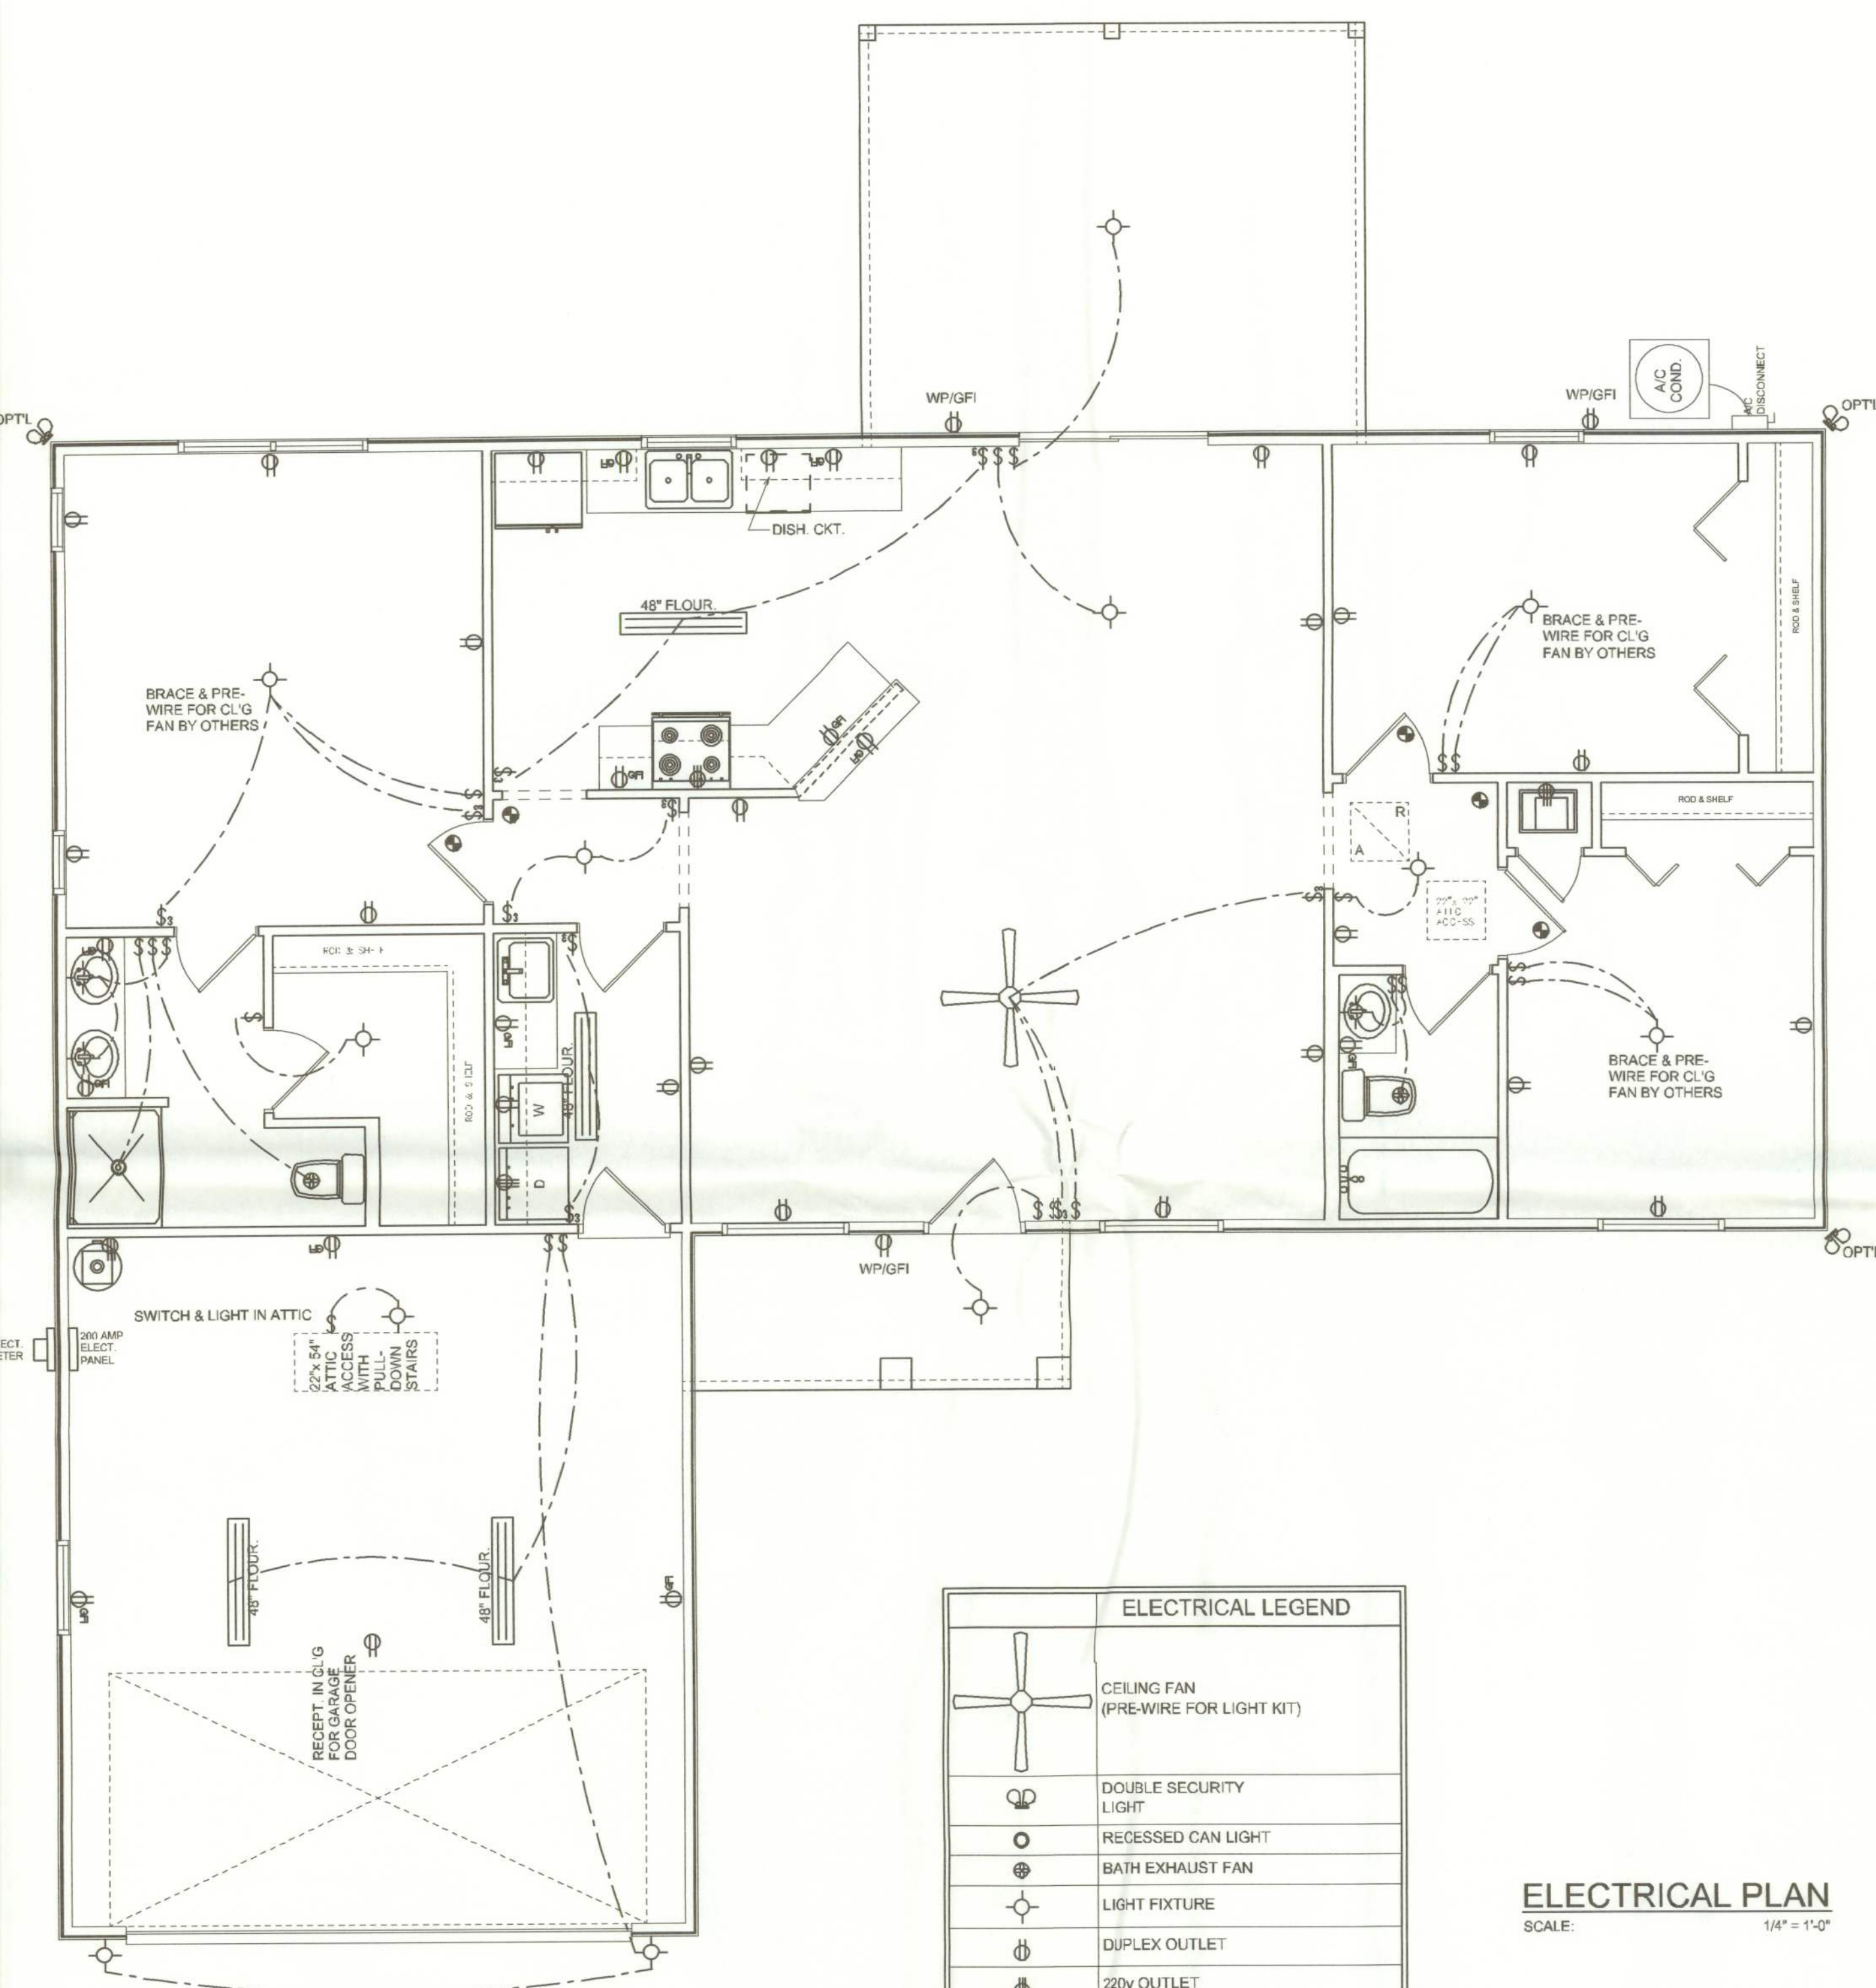

AREA SUMMARY

LIVING AREA	1407	S . F .
GARAGE AREA	438	S . F .
COVERED PORCH AREA	208	S . F .
ENTRY PORCH AREA	59	S . F .
TOTAL AREA	2112	S . F .

REVISIONS
JULY 22, 2005

SOFTPLAN
ARCHITECTURAL DESIGN SOFTWARE

THE 1407 MODEL FOR:
LOT 34, CANNON CREEK PLACE
ROB STEWART, LC. P.O. BOX 3001, LAKE CITY, FLORIDA 32056



NICHOLAS GEISLER
ARCHITECT
N.C.A.R.B. Certified
1758 NW Brown Rd.
Lake City, FL 32055
(386) 755-3024

JOINT VENTURED WITH

WILLIAM MYERS DESIGN
P.O. BOX 1513
LAKE CITY, FL 32056
(386) 758-8406
will@willmyers.net



JOB NUMBER
050720

SHEET NUMBER

A.2
OF 6 SHEETS

Will C. Myers