


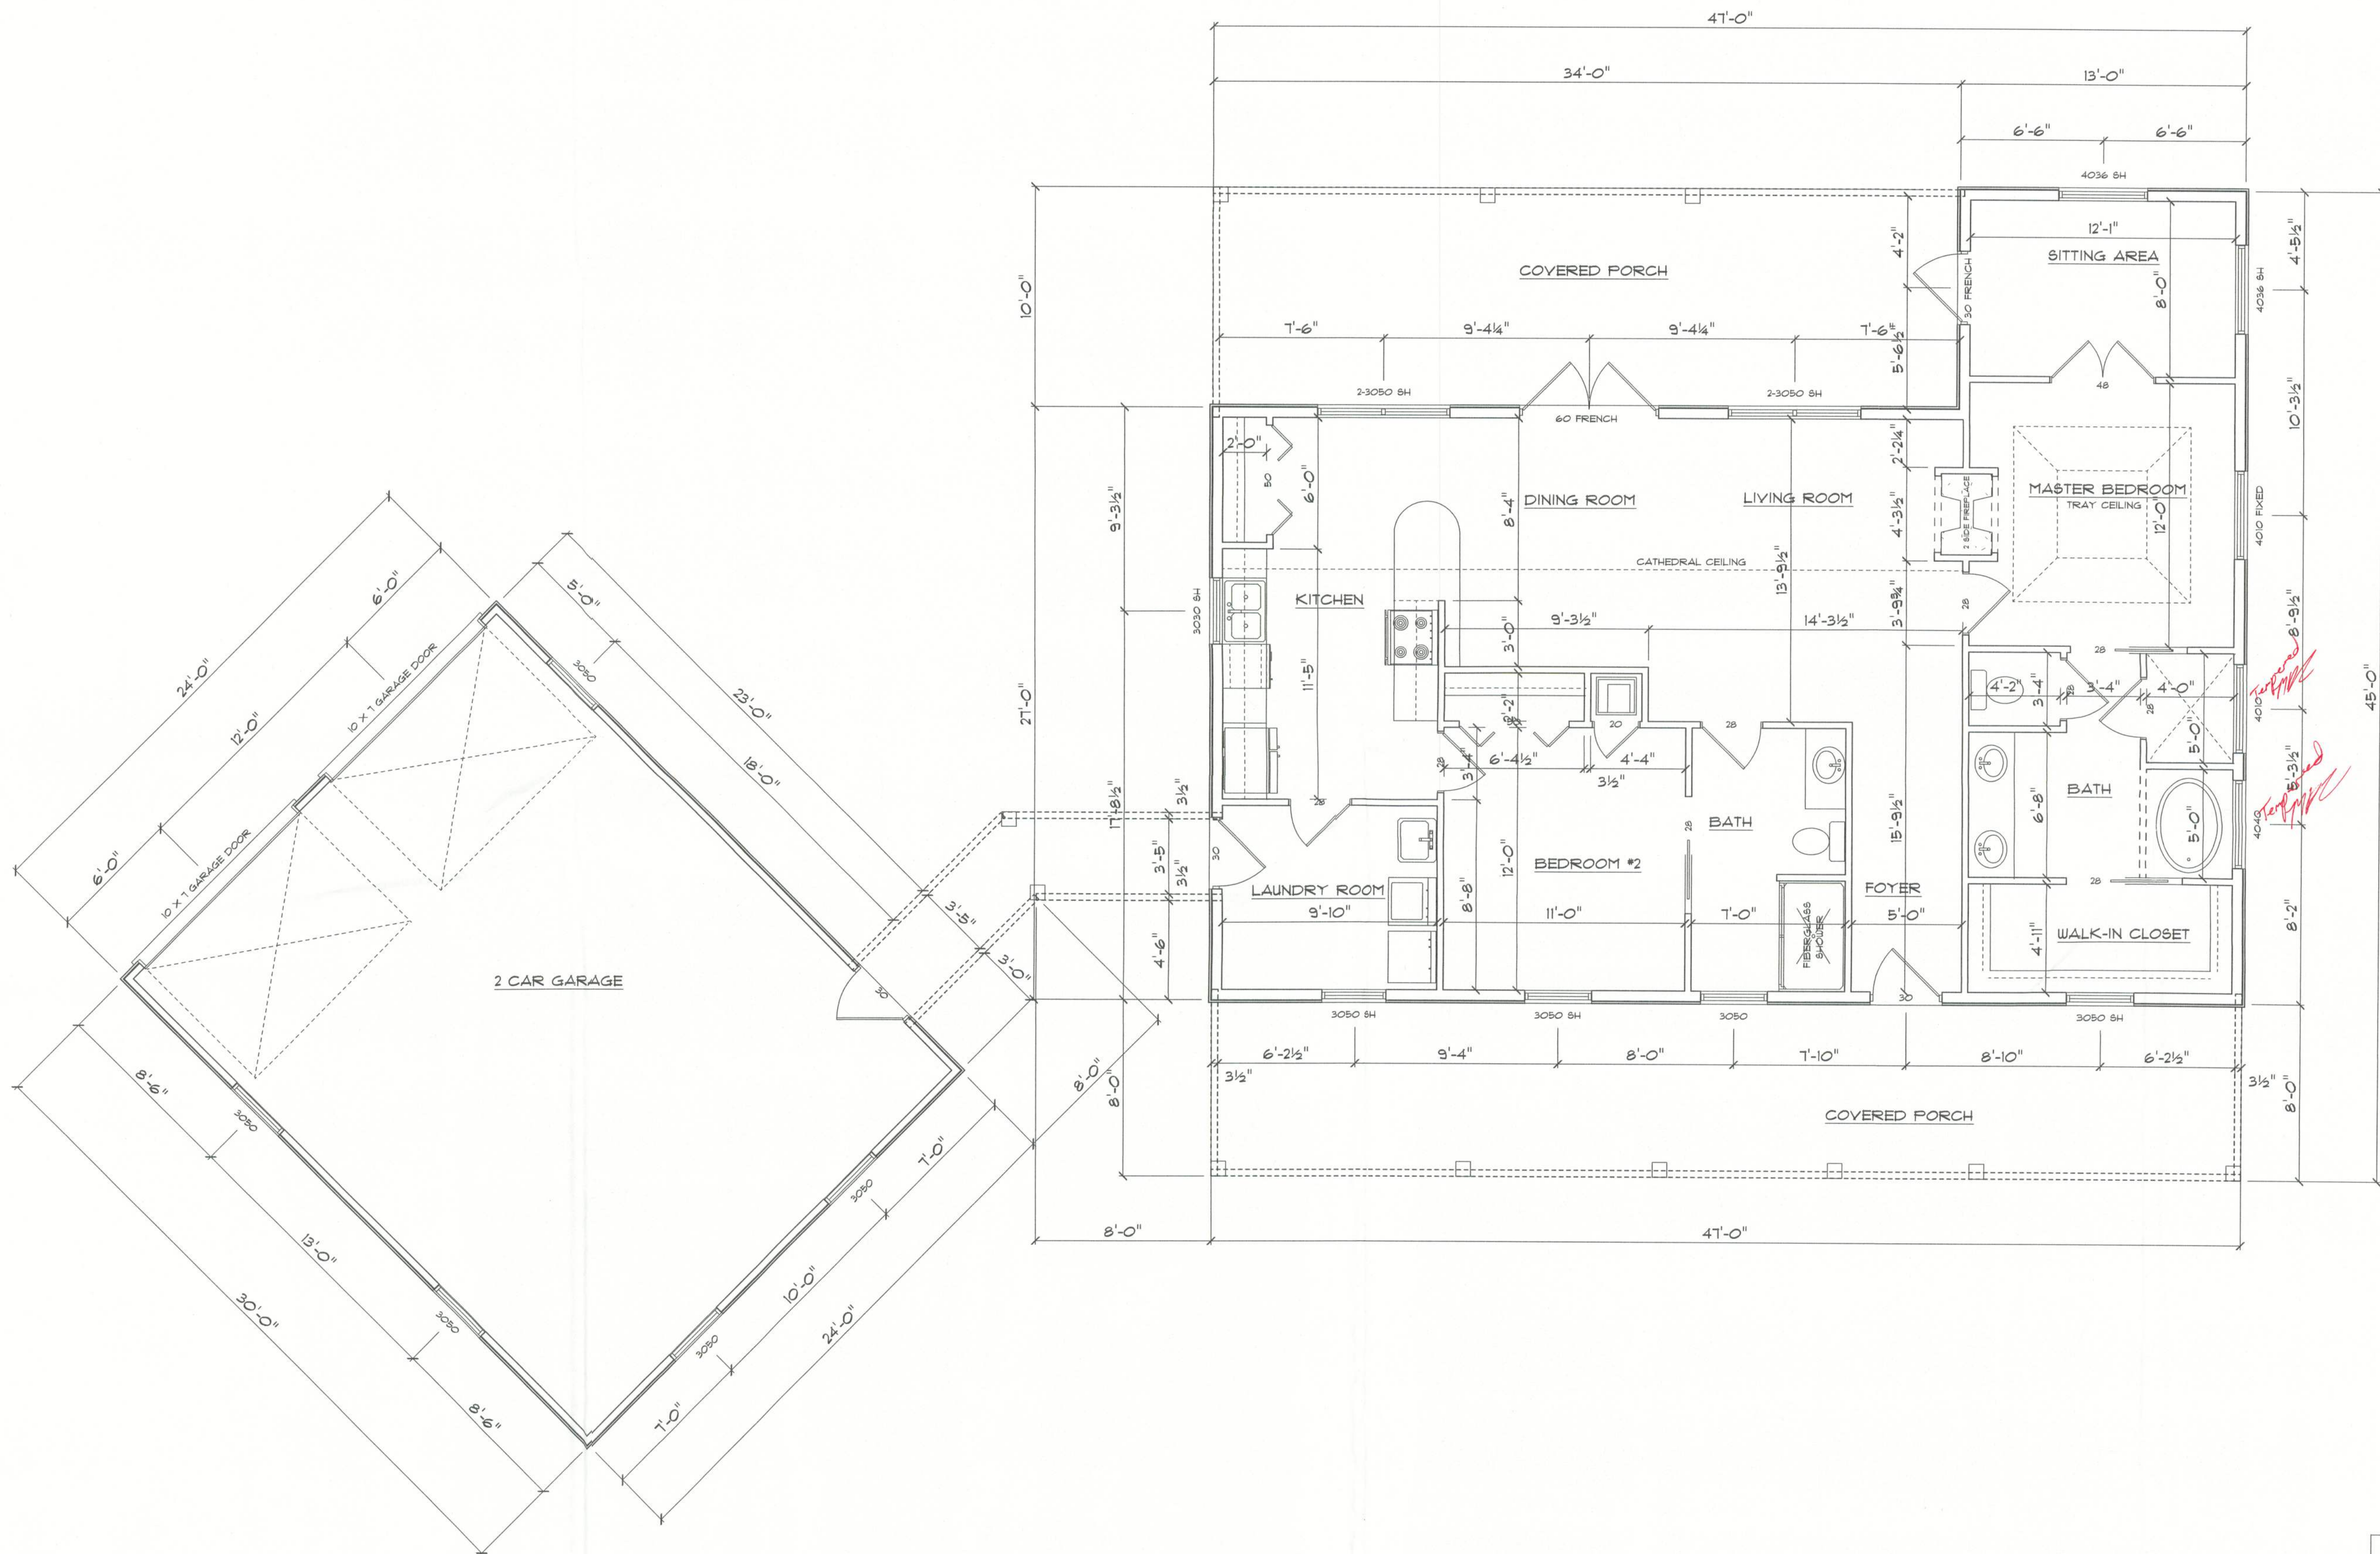

AREA SUMMARY	
LIVING AREA	1399.0 SF
GARAGE	720.0 SF
PORCHES	787.3 SF
TOTAL AREA	2906.3 SF

MAIN FLOORPLAN
SCALE: 1/4"=1'-0"

NEW CUSTOM HOME FOR: THE DUNCAN RESIDENCE

FIRST IMPRESSIONS
ARCHITECTURAL DESIGN, LLC
DESIGNER: BRIAN CRAWFORD
PHONE: (366) 755-8887

DATE:
CHECKED BY:
SHEET NUMBER
A-2
OF 4 SHEETS