

PINE NEEDLES, ESTATES

A SUBDIVISION OF THE SE 1/4 OF THE NW 1/4,
SECTION 20, TWS. 3S, RG. 17E, COLUMBIA COUNTY, FLA.

DEDICATION

KNOWN ALL MEN BY THESE PRESENT
THAT ACME REALTY COMPANY, INC.,
A FLORIDA CORPORATION, OWNERS,
HAVE CAUSED THE LANDS SHOWN ON THIS
PLAT TO BE SURVEYED, LAID OUT AND PLATTED
TO BE KNOWN AS PINE NEEDLES, ESTATES
IN WITNESS WHEREOF THE SAID ACME
REALTY COMPANY, INC. HAS THESE PRESENT
TO BE SIGNED IN ITS NAME BY ITS
PRESIDENT AND ITS CORPORATE SEAL TO
BE AFFIXED AND THE STREETS AND ROADS,
AS SHOWN, ARE HEREBY DEDICATED TO THE
PUBLIC. ATTESTED BY ITS SECRETARY
THIS 17 DAY OF FEBRUARY, A.D. 1953

ACME REALTY COMPANY, INC.

SIGNED Georgia C. Quinan, PRESIDENT
ATTEST Bern M. Schaffner, SECRETARY

DESCRIPTION

BEGIN AT THE POINT OF INTERSECTION OF THE NORTH
LINE OF THE SE 1/4 OF THE NW 1/4 OF SECTION 20, TWS.
3-SOUTH, RANGE 17-EAST AND THE EAST RIGHT
OF WAY LINE OF STATE ROAD NO. 47 AND RUN
N. 89° 09' E. 1236 FT., THENCE S. 6° 28' E. 1389.4 FT.,
THENCE S. 89° 07' W. 1303 FT. TO THE EAST RIGHT
OF WAY LINE OF STATE ROAD NO. 47, THENCE
N. 3° 33' W. 1383.5 FT. TO POINT OF BEGINNING.

SURVEYORS CERTIFICATE

I HEREBY CERTIFY THAT I AM A DULY AUTHORIZED
LAND SURVEYOR AND THAT A SURVEY OF THE ABOVE
DESCRIBED LANDS WAS MADE UNDER MY DIRECTION AND
THAT SAID LANDS HAS BEEN LAID OUT AS INDICATED ON
PLAT HEREON SHOWN AND THAT P.R.M.'S. HAS BEEN
PLACED AS INDICATED.


SIGNED

B.G. Moore
B.G. MOORE, LAND SURVEYOR,
CER. NO. 439

ACKNOWLEDGMENT

STATE OF FLORIDA,
COUNTY OF COLUMBIA
I HEREBY CERTIFY THAT ON THIS 17TH
DAY OF FEBRUARY, A.D. 1953 BEFORE ME,
AN OFFICER DULY AUTHORIZED TO
ADMINISTER OATHS AND TAKE ACK-
NOWLEDGMENTS, PERSONALLY APPEARED
GEORGIA C. QUINAN AND BERN M. SCHAFFNER,
RESPECTIVELY PRESIDENT AND SECRETARY OF
ACME REALTY COMPANY, INC., A CORPO-
RATION UNDER THE LAWS OF THE STATE
OF FLORIDA, TO ME KNOWN TO BE THE
INDIVIDUALS AND OFFICERS DESCRIBED
IN AND WHO EXECUTED THE DEDICATION
SHOWN ON THIS SHEET AND SEVERALLY
ACKNOWLEDGED THE EXECUTION THEREOF
TO BE THEIR FREE ACT AND DEED AS SUCH
OFFICERS THEREUNTO DULY AUTHORIZED
AND THAT THE OFFICIAL SEAL OF SAID
CORPORATION IS DULY AFFIXED THERE-
TO, AND THE SAID DEDICATION IS THE
ACT AND DEED OF SAID CORPORATION.
WITNESS MY SIGNATURE AND OFFICIAL
SEAL AT LAKE CITY, STATE OF FLORIDA
THE DAY AND YEAR LAST AFORESAID

Mary Robarte
NOTARY PUBLIC STATE OF FLORIDA

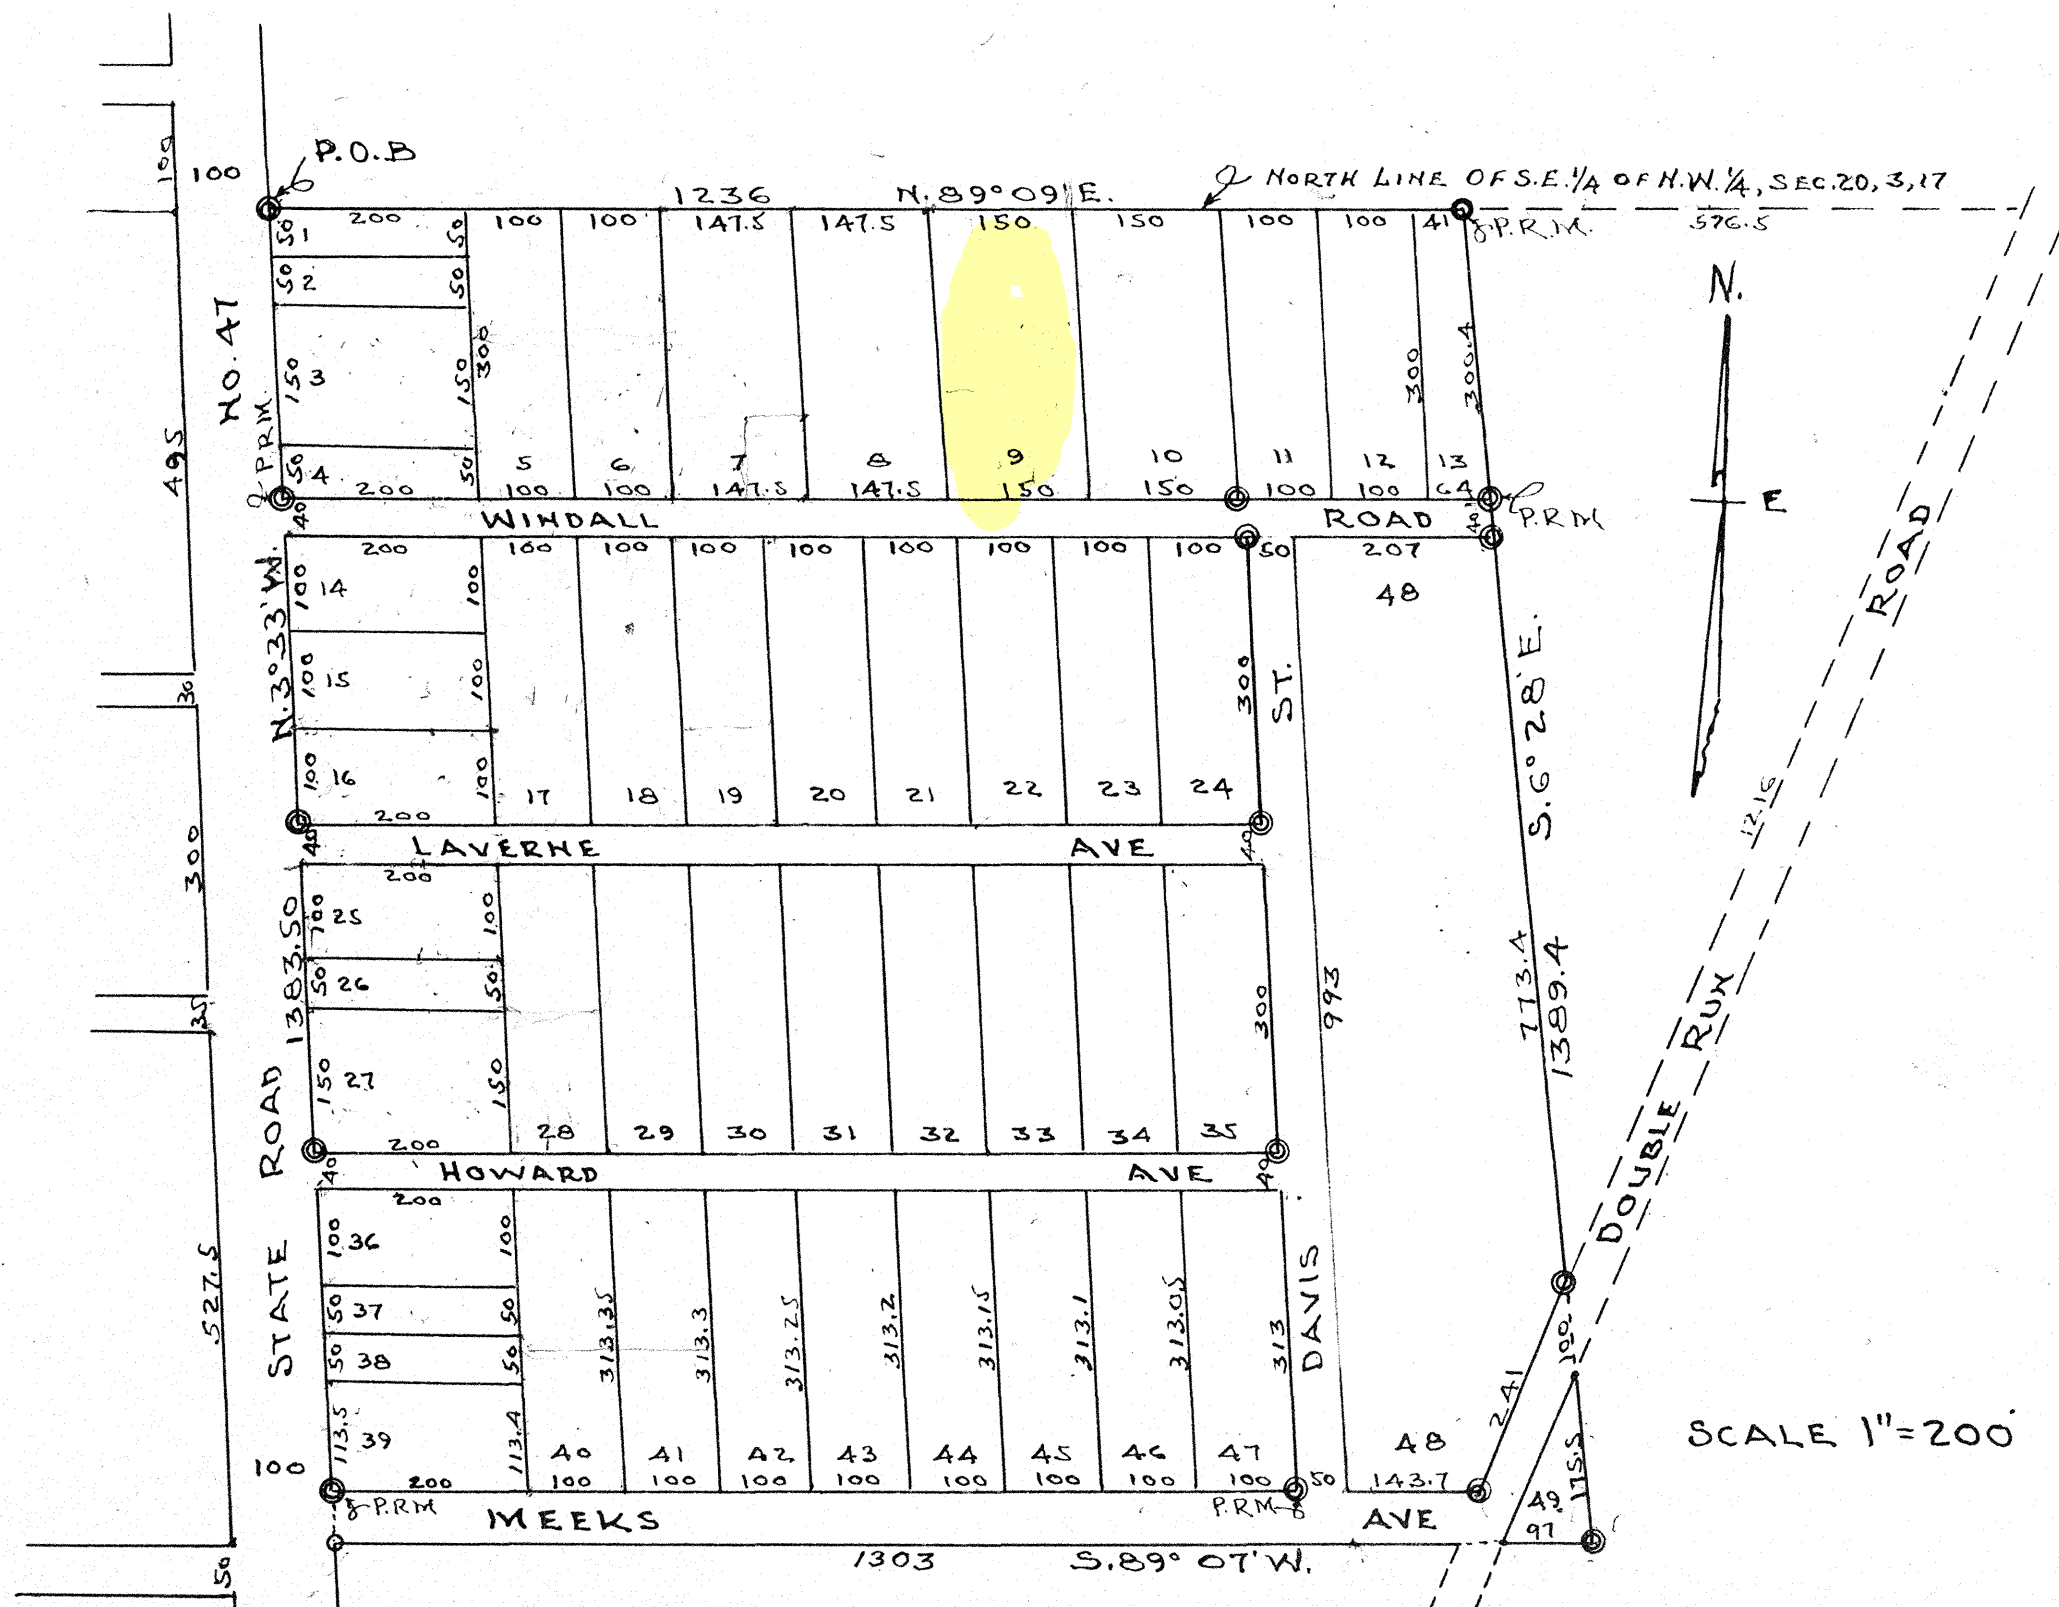

APPROVED BY BOARD OF COUNTY
COMMISSIONERS, COLUMBIA COUNTY,
FLORIDA.

SIGNED _____ CHAIRMAN

ATTEST _____ CLERK

DATE Feb 19 1953

PB 2 pg 121