


**ZONING:**  
AGRICULTURE

**PROPOSED IMPERVIOUS AREA:**  
5,063 SF BUILDING  
3,000 SF FUTURE POSSIBLE EXPANSION  
41,033 SF ASPHALT  
2,278 SF CONCRETE (SIDEWALK)


**REQUIRED PARKING:**  
5,063 SF / 200 SF = 26 SPACES  
3,000 SF / 200 SF = 15 SPACES  
FUTURE POSSIBLE EXPANSION  
HANDICAP  
1 SPACE PER 25 SPACES

**FUTURE IMPERVIOUS AREA:**  
38,500 SF (EAST BOUNDARY OF PROPERTY)

**TOTAL PARKING REQUIRED:**  
41 SPACES  
2 HANDICAP  
42 TOTAL

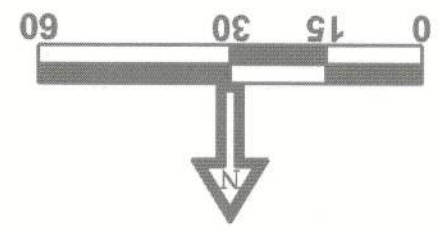

KOON HOLLOW ROAD (COUNTY UNPAVED)

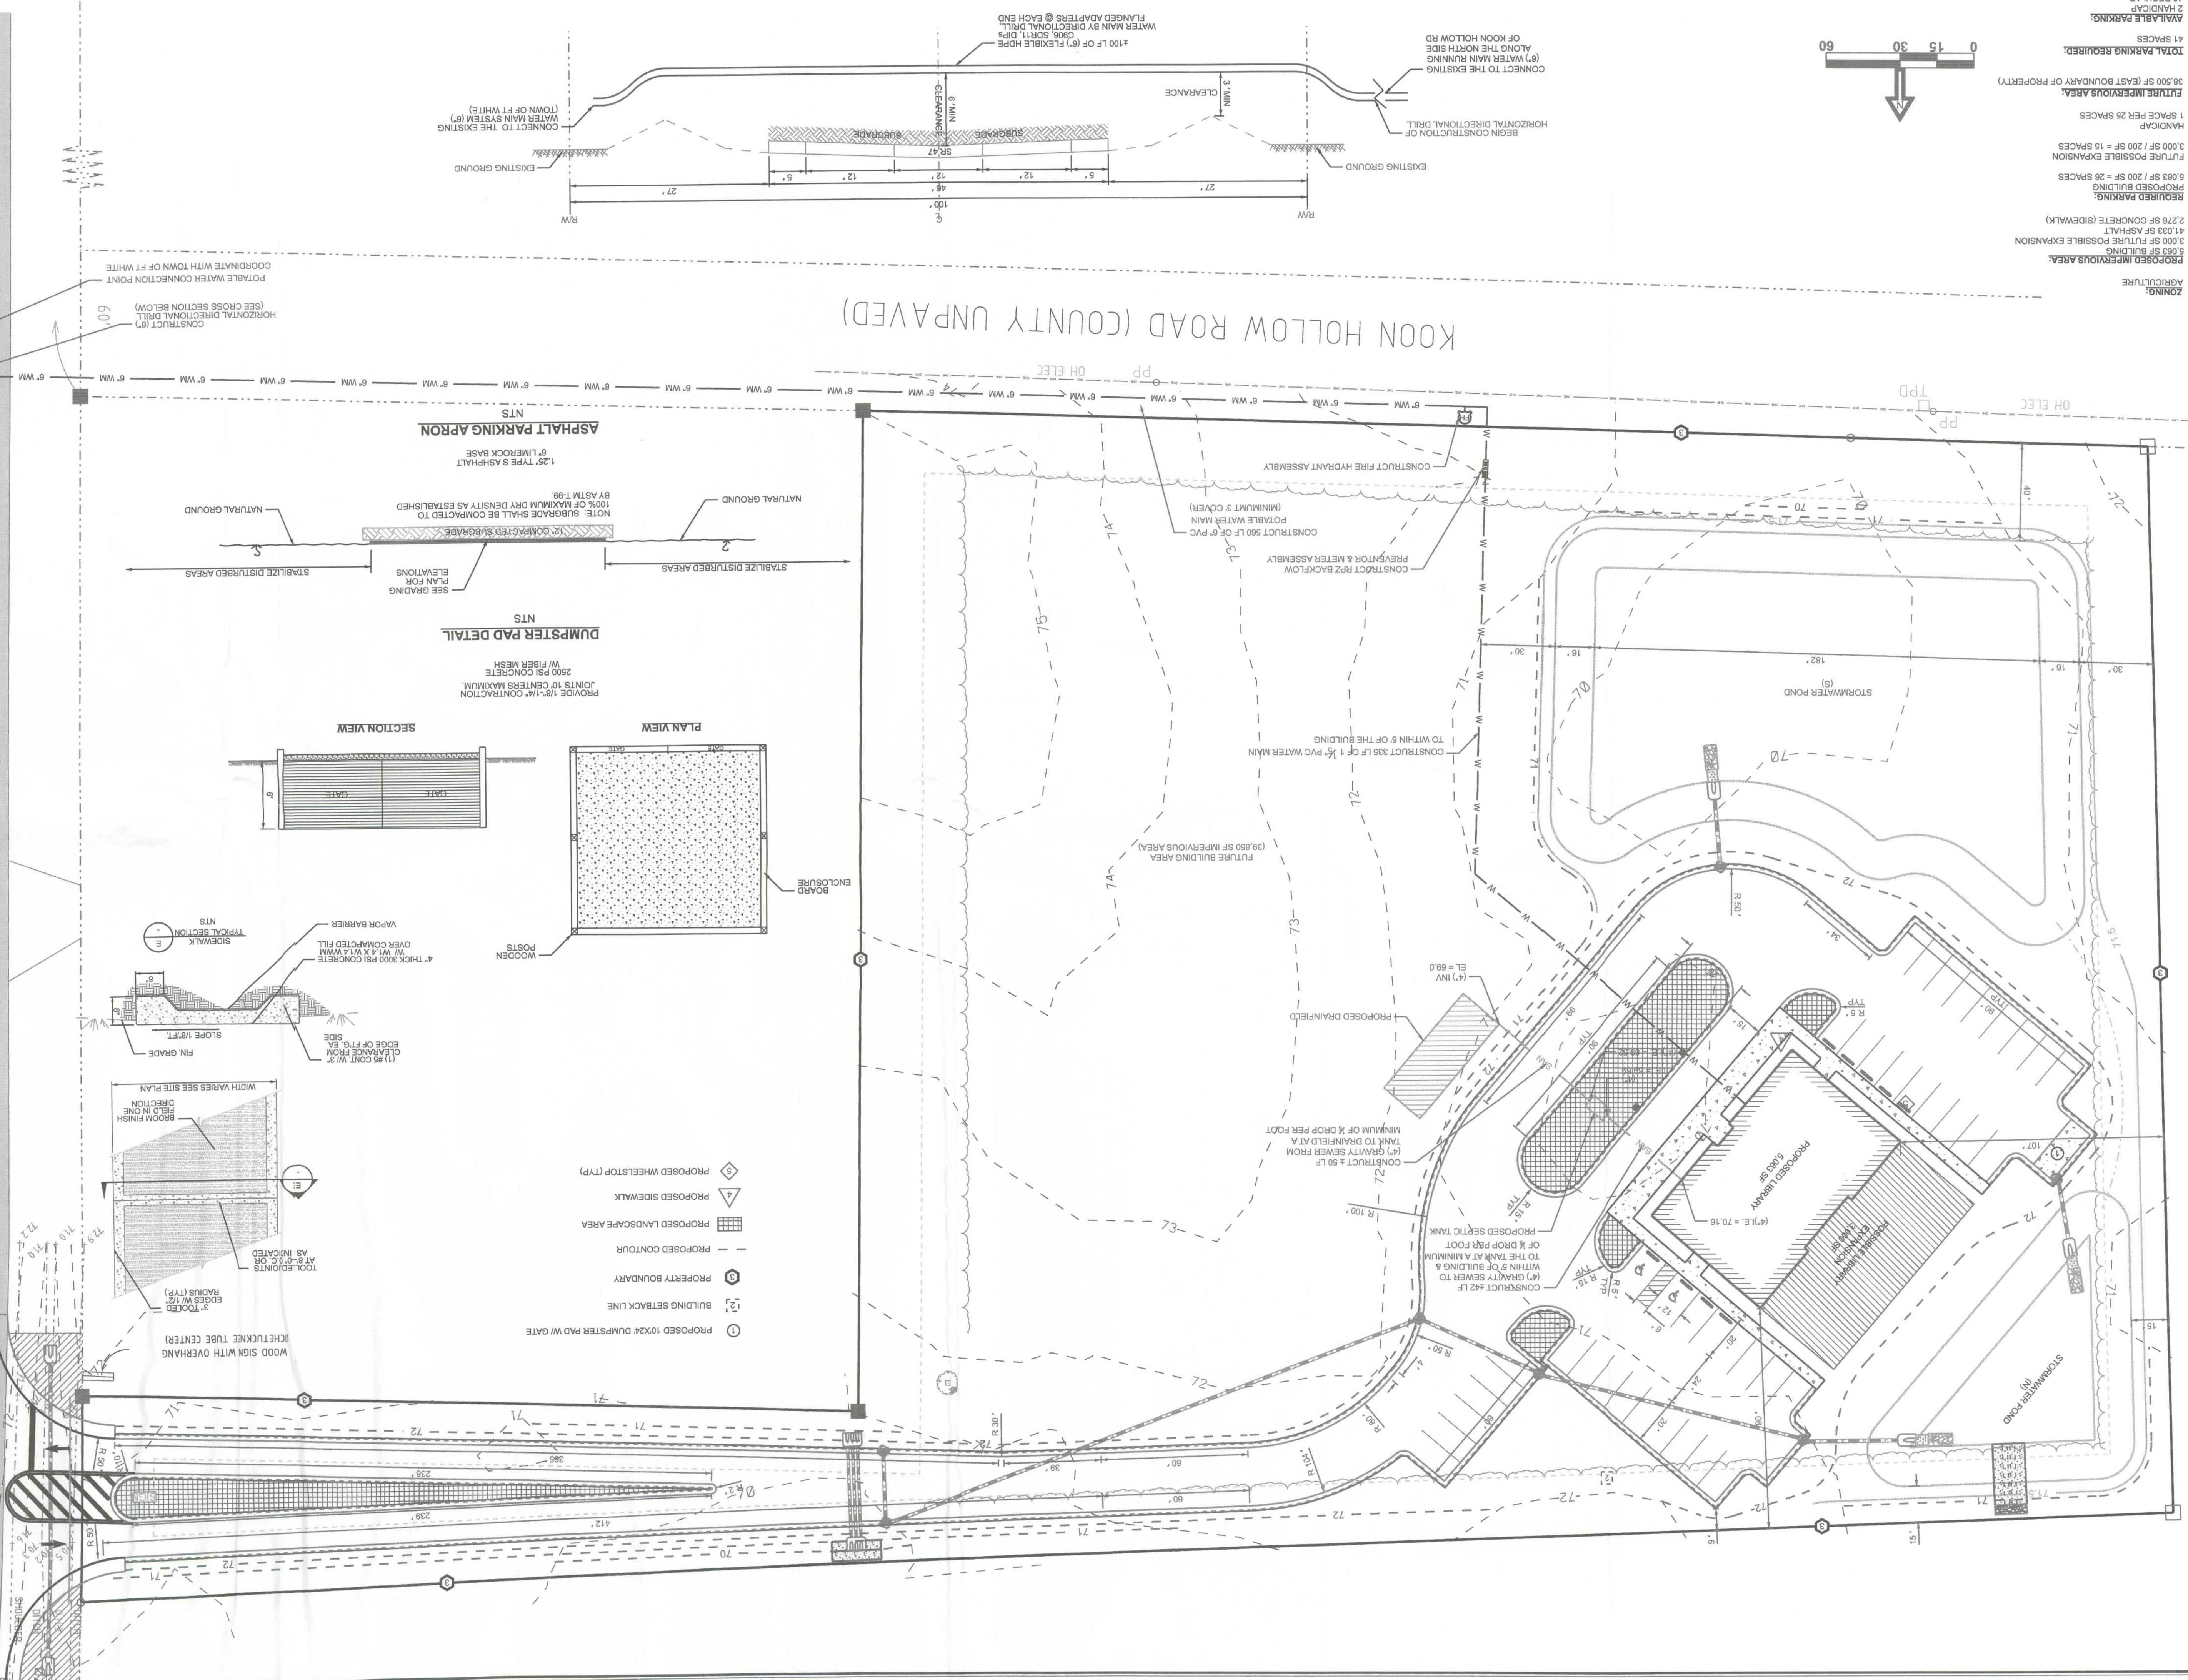

C3

PROJECT NUMBER  
PF09-092

MC  
CHECKED  
CW

CCBCC

FT. WHITE PUBLIC LIBRARY

SITE PLAN

GTC Design Group, LLC  
Auth. # 9461  
Structural / Civil Engineers  
www.gtcdesigngroup.com

176 NW LAKE JEFFREY RD  
LAKE CITY, FL 32055  
Phone: (386) 719-9985  
Fax: (386) 719-8828

PO BOX 187  
LIVE OAK FL 32064  
PHONE: (386) 362-3676  
FAX: (386) 362-6133

DATE

REVISION NOTES