



Lumber design values are in accordance with ANSI/TPI 1 section 6.3
These truss designs rely on lumber values established by others.

RE: 3149141 - CORNERSTONE - LOT 12 SH

MiTek USA, Inc.

6904 Parke East Blvd.
Tampa, FL 33610-4115

Site Information:

Customer Info: Cornerstone Project Name: Spec Hse Model: Heather
Lot/Block: 12 Subdivision: Stonehenge
Address: TBD, TBD
City: Columbia City State: FL

Name Address and License # of Structural Engineer of Record, If there is one, for the building.

Name: License #:
Address:
City: State:

General Truss Engineering Criteria & Design Loads (Individual Truss Design Drawings Show Special Loading Conditions):

Design Code: FBC2020/TPI2014 Design Program: MiTek 20/20 8.4
Wind Code: ASCE 7-16 Wind Speed: 130 mph
Roof Load: 37.0 psf Floor Load: N/A psf

This package includes 34 individual, Truss Design Drawings and 0 Additional Drawings.
With my seal affixed to this sheet, I hereby certify that I am the Truss Design Engineer and this index sheet conforms to 61G15-31.003, section 5 of the Florida Board of Professional Engineers Rules.

No.	Seal#	Truss Name	Date	No.	Seal#	Truss Name	Date
1	T27470240	CJ01	4/19/22	23	T27470262	T16	4/19/22
2	T27470241	CJ03	4/19/22	24	T27470263	T17	4/19/22
3	T27470242	CJ05	4/19/22	25	T27470264	T18	4/19/22
4	T27470243	EJ01	4/19/22	26	T27470265	T19	4/19/22
5	T27470244	EJ02	4/19/22	27	T27470266	T20	4/19/22
6	T27470245	HJ10	4/19/22	28	T27470267	T21	4/19/22
7	T27470246	T01	4/19/22	29	T27470268	T22	4/19/22
8	T27470247	T01G	4/19/22	30	T27470269	T23	4/19/22
9	T27470248	T02	4/19/22	31	T27470270	T23G	4/19/22
10	T27470249	T03	4/19/22	32	T27470271	T24	4/19/22
11	T27470250	T04	4/19/22	33	T27470272	T25	4/19/22
12	T27470251	T05	4/19/22	34	T27470273	T25G	4/19/22
13	T27470252	T06	4/19/22				
14	T27470253	T07	4/19/22				
15	T27470254	T08	4/19/22				
16	T27470255	T09	4/19/22				
17	T27470256	T10	4/19/22				
18	T27470257	T11	4/19/22				
19	T27470258	T12	4/19/22				
20	T27470259	T13	4/19/22				
21	T27470260	T14	4/19/22				
22	T27470261	T15	4/19/22				

The truss drawing(s) referenced above have been prepared by MiTek USA, Inc. under my direct supervision based on the parameters provided by Builders FirstSource-Lake City, FL.

Truss Design Engineer's Name: Magid, Michael

My license renewal date for the state of Florida is February 28, 2023.

IMPORTANT NOTE: The seal on these truss component designs is a certification that the engineer named is licensed in the jurisdiction(s) identified and that the designs comply with ANSI/TPI 1. These designs are based upon parameters shown (e.g., loads, supports, dimensions, shapes and design codes), which were given to MiTek or TRENCO. Any project specific information included is for MiTek's or TRENCO's customers file reference purpose only, and was not taken into account in the preparation of these designs. MiTek or TRENCO has not independently verified the applicability of the design parameters or the designs for any particular building. Before use, the building designer should verify applicability of design parameters and properly incorporate these designs into the overall building design per ANSI/TPI 1, Chapter 2.




Michael S. Magid PE No. 53681
MiTek USA, Inc. FL Cert 6634
6904 Parke East Blvd. Tampa FL 33610
Date:

April 19, 2022

Job 3149141	Truss CJ01	Truss Type Jack-Open	Qty 6	Ply 1	CORNERSTONE - LOT 12 SH	T27470240
----------------	---------------	-------------------------	----------	----------	-------------------------	-----------

Builders FirstSource (Lake City, FL), Lake City, FL - 32055,

8.430 s Aug 16 2021 MiTek Industries, Inc. Mon Apr 18 16:11:40 2022 Page 1
ID:UqgQf5PwBDIDQWE5Cwo8AzB44T-1ye6QKv6UqDH4IAK4z3YByLMjqOglqkxlmA?qizPR1n

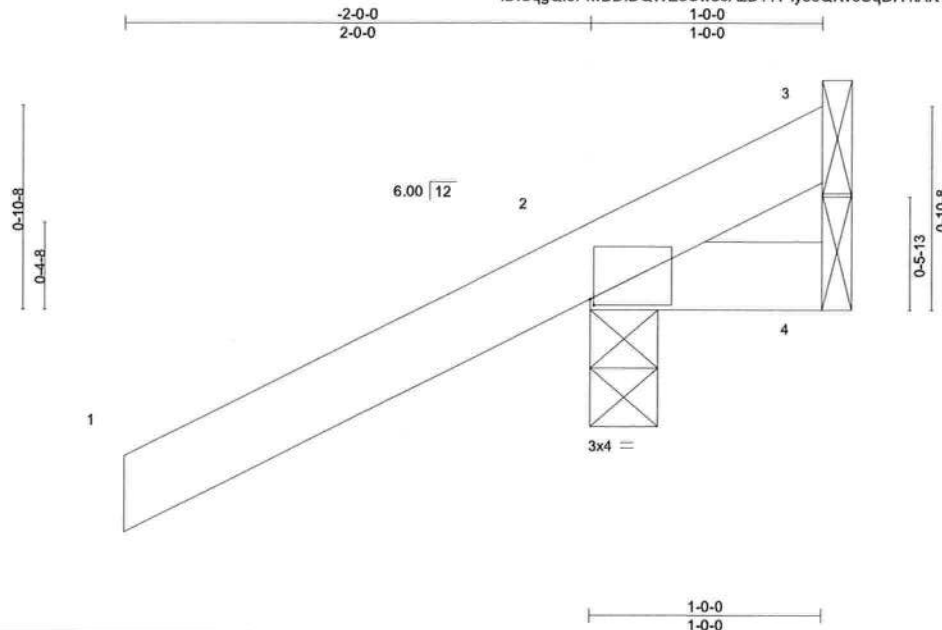

Scale = 1:9.5

Plate Offsets (X,Y)-- [2:0-0-3,0-0-5]

LOADING (psf)	SPACING-	2-0-0	CSI.	DEFL.	in	(loc)	l/defl	L/d	PLATES	GRIP
TCLL 20.0	Plate Grip DOL	1.25	TC 0.25	Vert(LL)	0.00	7	>999	240	MT20	244/190
TCDL 7.0	Lumber DOL	1.25	BC 0.06	Vert(CT)	0.00	7	>999	180		
BCLL 0.0 *	Rep Stress Incr	YES	WB 0.00	Horz(CT)	0.00	2	n/a	n/a		
BCDL 10.0	Code FBC2020/TPI2014		Matrix-MP						Weight: 7 lb	FT = 20%

LUMBER-

TOP CHORD 2x4 SP No.2
BOT CHORD 2x4 SP No.2

BRACING-

TOP CHORD Structural wood sheathing directly applied or 1-0-0 oc purlins.
BOT CHORD Rigid ceiling directly applied or 10-0-0 oc bracing.

REACTIONS.

(size) 3=Mechanical, 2=0-3-8, 4=Mechanical
Max Horz 2=46(LC 12)
Max Uplift 3=-27(LC 1), 2=-102(LC 12), 4=-46(LC 1)
Max Grav 3=16(LC 16), 2=254(LC 1), 4=29(LC 16)

FORCES. (lb) - Max. Comp./Max. Ten. - All forces 250 (lb) or less except when shown.

NOTES-

- 1) Wind: ASCE 7-16; Vult=130mph (3-second gust) Vasd=101mph; TCDL=4.2psf; BCDL=3.0psf; h=20ft; Cat. II; Exp B; Encl., GCpi=0.18; MWFRS (envelope) gable end zone and C-C Exterior(2E) zone; C-C for members and forces & MWFRS for reactions shown; Lumber DOL=1.60 plate grip DOL=1.60
- 2) Building Designer / Project engineer responsible for verifying applied roof live load shown covers rain loading requirements specific to the use of this truss component.
- 3) This truss has been designed for a 10.0 psf bottom chord live load nonconcurrent with any other live loads.
- 4) * This truss has been designed for a live load of 20.0psf on the bottom chord in all areas where a rectangle 3-6-0 tall by 2-0-0 wide will fit between the bottom chord and any other members.
- 5) Refer to girder(s) for truss to truss connections.
- 6) Provide mechanical connection (by others) of truss to bearing plate capable of withstanding 100 lb uplift at joint(s) 3, 4 except (jt=lb) 2=102.



Michael S. Magid PE No.53681
MiTek USA, Inc. FL Cert 6634
6904 Parke East Blvd. Tampa FL 33610
Date:

April 19,2022

WARNING - Verify design parameters and READ NOTES ON THIS AND INCLUDED MITTEK REFERENCE PAGE MII-7473 rev. 5/19/2020 BEFORE USE.


Design valid for use only with MiTek® connectors. This design is based only upon parameters shown, and is for an individual building component, not a truss system. Before use, the building designer must verify the applicability of design parameters and properly incorporate this design into the overall building design. Bracing indicated is to prevent buckling of individual truss web and/or chord members only. Additional temporary and permanent bracing is always required for stability and to prevent collapse with possible personal injury and property damage. For general guidance regarding the fabrication, storage, delivery, erection and bracing of trusses and truss systems, see **ANSI/TPI1 Quality Criteria, DSB-89 and BCSI Building Component Safety Information** available from Truss Plate Institute, 2670 Crain Highway, Suite 203 Waldorf, MD 20601



6904 Parke East Blvd.
Tampa, FL 36610

Job 3149141	Truss CJ03	Truss Type Jack-Open	Qty 6	Ply 1	CORNERSTONE - LOT 12 SH T27470241
Builders FirstSource (Lake City,FL), Lake City, FL - 32055,					Job Reference (optional)

8.430 s Aug 16 2021 MiTek Industries, Inc. Mon Apr 18 16:11:41 2022 Page 1
ID:UqgQf5PwBDIDQWE5Cwo8AzB44T-A9CUdgwIF7L7ivlXehankAtXTEjh1H_5XPwYM9zPR1m

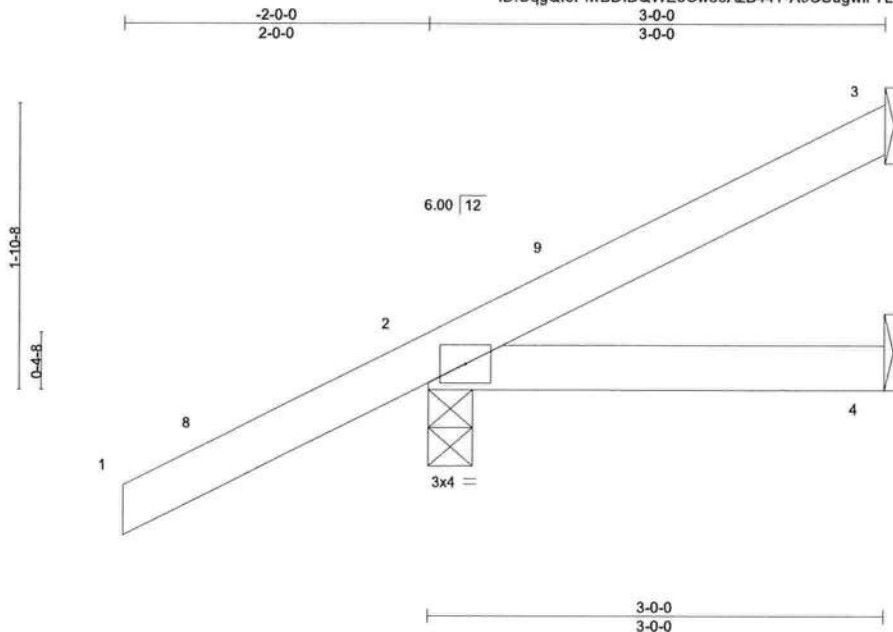

Scale = 1:14.6

LOADING (psf)	SPACING- 2-0-0	CSI.	DEFL.	in (loc)	l/defl	L/d	PLATES	GRIP
TCLL 20.0	Plate Grip DOL 1.25	TC 0.25	Vert(LL) -0.00	4-7	>999	240	MT20	244/190
TCDL 7.0	Lumber DOL 1.25	BC 0.07	Vert(CT) -0.01	4-7	>999	180		
BCLL 0.0 *	Rep Stress Incr YES	WB 0.00	Horz(CT) 0.00	3	n/a	n/a		
BCDL 10.0	Code FBC2020/TP12014	Matrix-MP					Weight: 13 lb	FT = 20%

LUMBER-

TOP CHORD 2x4 SP No.2
BOT CHORD 2x4 SP No.2

BRACING-

TOP CHORD Structural wood sheathing directly applied or 3-0-0 oc purlins.
BOT CHORD Rigid ceiling directly applied or 10-0-0 oc bracing.


REACTIONS.

(size) 3=Mechanical, 2=0-3-8, 4=Mechanical
Max Horz 2=80(LC 12)
Max Uplift 3=-31(LC 12), 2=-76(LC 12)
Max Grav 3=52(LC 1), 2=253(LC 1), 4=48(LC 3)

FORCES. (lb) - Max. Comp./Max. Ten. - All forces 250 (lb) or less except when shown.

NOTES-

- 1) Wind: ASCE 7-16; Vult=130mph (3-second gust) Vasd=101mph; TCDL=4.2psf; BCDL=3.0psf; h=20ft; Cat. II; Exp B; Encl., GCpi=0.18; MWFRS (envelope) gable end zone and C-C Exterior(2E) -2-0-0 to 1-0-0, Interior(1) 1-0-0 to 2-11-4 zone; C-C for members and forces & MWFRS for reactions shown; Lumber DOL=1.60 plate grip DOL=1.60
- 2) Building Designer / Project engineer responsible for verifying applied roof live load shown covers rain loading requirements specific to the use of this truss component.
- 3) This truss has been designed for a 10.0 psf bottom chord live load nonconcurrent with any other live loads.
- 4) * This truss has been designed for a live load of 20.0psf on the bottom chord in all areas where a rectangle 3-6-0 tall by 2-0-0 wide will fit between the bottom chord and any other members.
- 5) Refer to girder(s) for truss to truss connections.
- 6) Provide mechanical connection (by others) of truss to bearing plate capable of withstanding 100 lb uplift at joint(s) 3, 2.

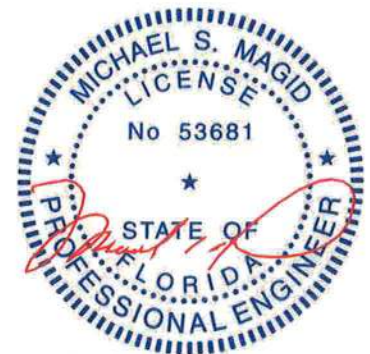

Michael S. Magid PE No.53681
MiTek USA, Inc. FL Cert 6634
6904 Parke East Blvd. Tampa FL 33610
Date:

April 19,2022


WARNING - Verify design parameters and READ NOTES ON THIS AND INCLUDED MITTEK REFERENCE PAGE MII-7473 rev. 5/19/2020 BEFORE USE.

Design valid for use only with MiTek® connectors. This design is based only upon parameters shown, and is for an individual building component, not a truss system. Before use, the building designer must verify the applicability of design parameters and properly incorporate this design into the overall building design. Bracing indicated is to prevent buckling of individual truss web and/or chord members only. Additional temporary and permanent bracing is always required for stability and to prevent collapse with possible personal injury and property damage. For general guidance regarding the fabrication, storage, delivery, erection and bracing of trusses and truss systems, see **ANSI/TPI1 Quality Criteria, DSB-89 and BCSI Building Component Safety Information** available from Truss Plate Institute, 2670 Crain Highway, Suite 203 Waldorf, MD 20601



6904 Parke East Blvd.
Tampa, FL 36610

Builders FirstSource (Lake City,FL), Lake City, FL - 32055, 8.430 s Aug 16 2021 MiTek Industries, Inc. Mon Apr 18 16:11:41 2022 Page 1
ID:UqgQf5PwBDIDQWE5Cwo8AzB44T-A9CUdgwlf7L7ivlXehankAtlWPEhD1H_5XPwYm9zPR1m

 

FORCES. (lb) - Max. Comp./Max. Ten. - All forces 250 (lb) or less except when shown.


NOTES-

- 1) Wind: ASCE 7-16; Vult=130mph (3-second gust) Vasd=101mph; TC DL=4.2psf; BC DL=3.0psf; h=20ft; Cat. II; Exp B; Encl., GCpi=0.18; MWFRS (envelope) gable end zone and C-C Exterior(2E) -2-0-0 to 1-0-0, Interior(1) 1-0-0 to 4-11-4 zone; C-C for members and forces & MWFRS for reactions shown; Lumber DOL=1.60 plate grip DOL=1.60
- 2) Building Designer / Project engineer responsible for verifying applied roof live load shown covers rain loading requirements specific to the use of this truss component.
- 3) This truss has been designed for a 10.0 psf bottom chord live load nonconcurrent with any other live loads.
- 4) * This truss has been designed for a live load of 20.0psf on the bottom chord in all areas where a rectangle 3-6-0 tall by 2-0-0 wide will fit between the bottom chord and any other members.
- 5) Refer to girder(s) for truss to truss connections.
- 6) Provide mechanical connection (by others) of truss to bearing plate capable of withstanding 100 lb uplift at joint(s) 3, 2.



April 19, 2022

WARNING - Verify design parameters and READ NOTES ON THIS AND INCLUDED MITEK REFERENCE PAGE MII-7473 rev. 5/19/2020 BEFORE USE.
Design valid for use only with MiteK® connectors. This design is based only upon parameters shown, and is for an individual building component, not a truss system. Before use, the building designer must verify the applicability of design parameters and properly incorporate this design into the overall building design. Bracing indicated is to prevent buckling of individual truss web and/or chord members only. Additional temporary and permanent bracing is always required for stability and to prevent collapse with possible personal injury and property damage. For general guidance regarding the fabrication, storage, delivery, erection and bracing of trusses and truss systems, see **ANSI/TPI Quality Criteria, DSB-89 and BCSI Building Components**.
Safety information available from Truss Plate Institute, 2670 Crain Highway, Suite 203 Waldorf, MD 20601.

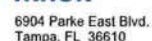


Job 3149141	Truss EJ01	Truss Type Jack-Partial	Qty 26	Ply 1	CORNERSTONE - LOT 12 SH T27470243
----------------	---------------	----------------------------	-----------	----------	--------------------------------------

Builders FirstSource (Lake City,FL),

Lake City, FL - 32055,

8.430 s Aug 16 2021 MiTek Industries, Inc. Mon Apr 18 16:11:42 2022 Page 1

ID:UqgQf5PiwBDIDQWE5Cwo8AzB44T-eLmsr0wN0RT_J3KjBO50GNQcmez8mkEEem3f6uczPR1l

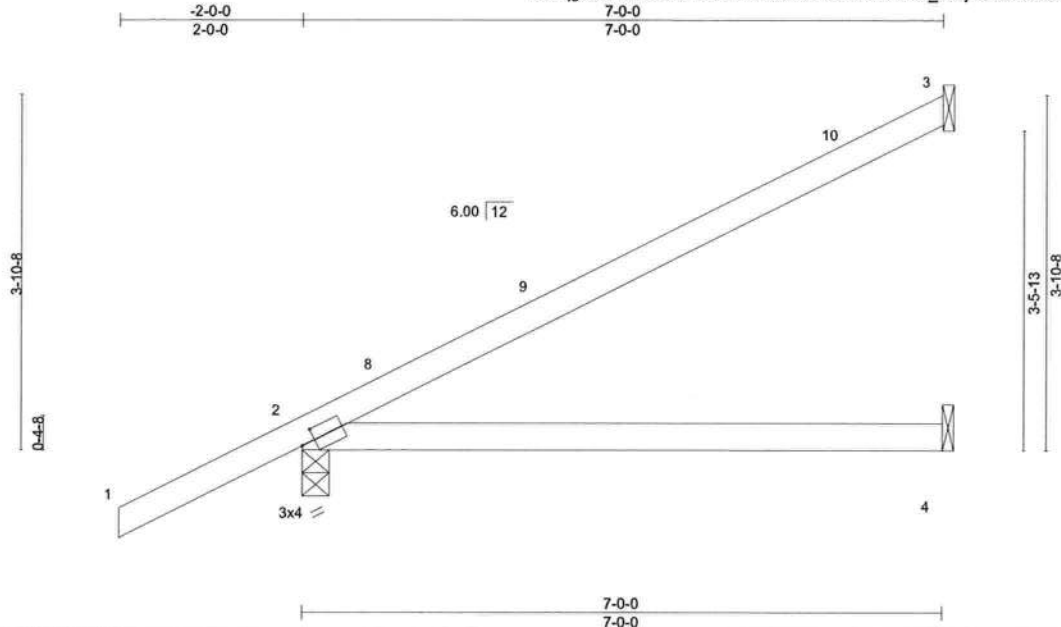

Scale: 1/2"=1'

Plate Offsets (X,Y)-- [2'-0-1-13,0-1-8]

LOADING (psf)	SPACING-		CSI.	DEFL.	in	(loc)	I/defl	L/d	PLATES	GRIP
TCLL 20.0	Plate Grip DOL 1.25	2-0-0	TC 0.60	Vert(LL)	0.10	4-7	>876	240	MT20	244/190
TCDL 7.0	Lumber DOL 1.25		BC 0.51	Vert(CT)	-0.21	4-7	>393	180		
BCLL 0.0 *	Rep Stress Incr YES		WB 0.00	Horz(CT)	0.01	2	n/a	n/a		
BCDL 10.0	Code FBC2020/TPI2014		Matrix-MS							
									Weight: 26 lb	FT = 20%

LUMBER-

TOP CHORD 2x4 SP No.2
BOT CHORD 2x4 SP No.2

BRACING-

TOP CHORD Structural wood sheathing directly applied or 6'-0-0 oc purlins.
BOT CHORD Rigid ceiling directly applied or 10'-0-0 oc bracing.

REACTIONS.

(size) 3=Mechanical, 2=0-3-8, 4=Mechanical
Max Horz 2=144(LC 12)
Max Uplift 3=84(LC 12), 2=90(LC 12)
Max Grav 3=160(LC 1), 2=380(LC 1), 4=125(LC 3)

FORCES. (lb) - Max. Comp./Max. Ten. - All forces 250 (lb) or less except when shown.

NOTES-

- 1) Wind: ASCE 7-16; Vult=130mph (3-second gust) Vasd=101mph; TCDL=4.2psf; BCDL=3.0psf; h=20ft; Cat. II; Exp B; Encl., GCpi=0.18; MWFRS (envelope) gable end zone and C-C Exterior(2E) -2'-0-0 to 1'-0-0, Interior(1) 1'-0-0 to 6'-11-4 zone; C-C for members and forces & MWFRS for reactions shown; Lumber DOL=1.60 plate grip DOL=1.60
- 2) Building Designer / Project engineer responsible for verifying applied roof live load shown covers rain loading requirements specific to the use of this truss component.
- 3) This truss has been designed for a 10.0 psf bottom chord live load nonconcurrent with any other live loads.
- 4) * This truss has been designed for a live load of 20.0psf on the bottom chord in all areas where a rectangle 3'-6-0 tall by 2'-0-0 wide will fit between the bottom chord and any other members.
- 5) Refer to girder(s) for truss to truss connections.
- 6) Provide mechanical connection (by others) of truss to bearing plate capable of withstanding 100 lb uplift at joint(s) 3, 2.



Michael S. Magid PE No.53681
MiTek USA, Inc. FL Cert 6634
6904 Parke East Blvd. Tampa FL 33610
Date:

April 19,2022



WARNING - Verify design parameters and READ NOTES ON THIS AND INCLUDED MITTEK REFERENCE PAGE MIJ-7473 rev. 5/19/2020 BEFORE USE.

Design valid for use only with MiTek® connectors. This design is based only upon parameters shown, and is for an individual building component, not a truss system. Before use, the building designer must verify the applicability of design parameters and properly incorporate this design into the overall building design. Bracing indicated is to prevent buckling of individual truss web and/or chord members only. Additional temporary and permanent bracing is always required for stability and to prevent collapse with possible personal injury and property damage. For general guidance regarding the fabrication, storage, delivery, erection and bracing of trusses and truss systems, see **ANSI/TPI1 Quality Criteria, DSB-89 and BCSI Building Component Safety Information** available from Truss Plate Institute, 2670 Crain Highway, Suite 203 Waldorf, MD 20601




6904 Parke East Blvd.
Tampa, FL 33610

8,430 s Aug 16 2021 MiTek Industries, Inc. Mon Apr 18 16:11:43 2022 Page 1
ID:UggQf5PiwBDIDQWE5Cwo8AzB44T-6XKF2Mx?nlbrxCvvl5dFpbzv 2LiV8GO jPfQ2zPR1k




Design valid for use only with MiTek® connectors. This design is based only upon parameters shown, and is for an individual building component, not a truss system. Before use, the building designer must verify the applicability of design parameters and properly incorporate this design into the overall building design. Bracing indicated is to prevent buckling of individual truss web and/or chord members only. Additional temporary and permanent bracing is always required for stability and to prevent collapse with possible personal injury and property damage. For general guidance regarding the fabrication, storage, delivery, erection and bracing of trusses and truss systems, see **ANSI/TPI 1 Quality Criteria, DSB-89 and BCSI Building Component Safety Information** available from Truss Plate Institute, 2670 Crain Highway, Suite 203 Waldorf, MD 20601

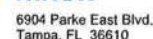

Job	Truss	Truss Type	Qty	Ply	CORNERSTONE - LOT 12 SH	T27470245
3149141	HJ10	Diagonal Hip Girder	3	1	Job Reference (optional)	

Builders FirstSource (Lake City, FL), Lake City, FL - 32055,

8.430 s Aug 16 2021 MiTek Industries, Inc. Mon Apr 18 16:11:43 2022 Page 1
ID:UqgQf5PiwBDIDQWE5Cwo8AzB44T-6XKF2Mx?nlbrxCvvl5dFpbzn12GpV64O_JPIQ2zPR1k

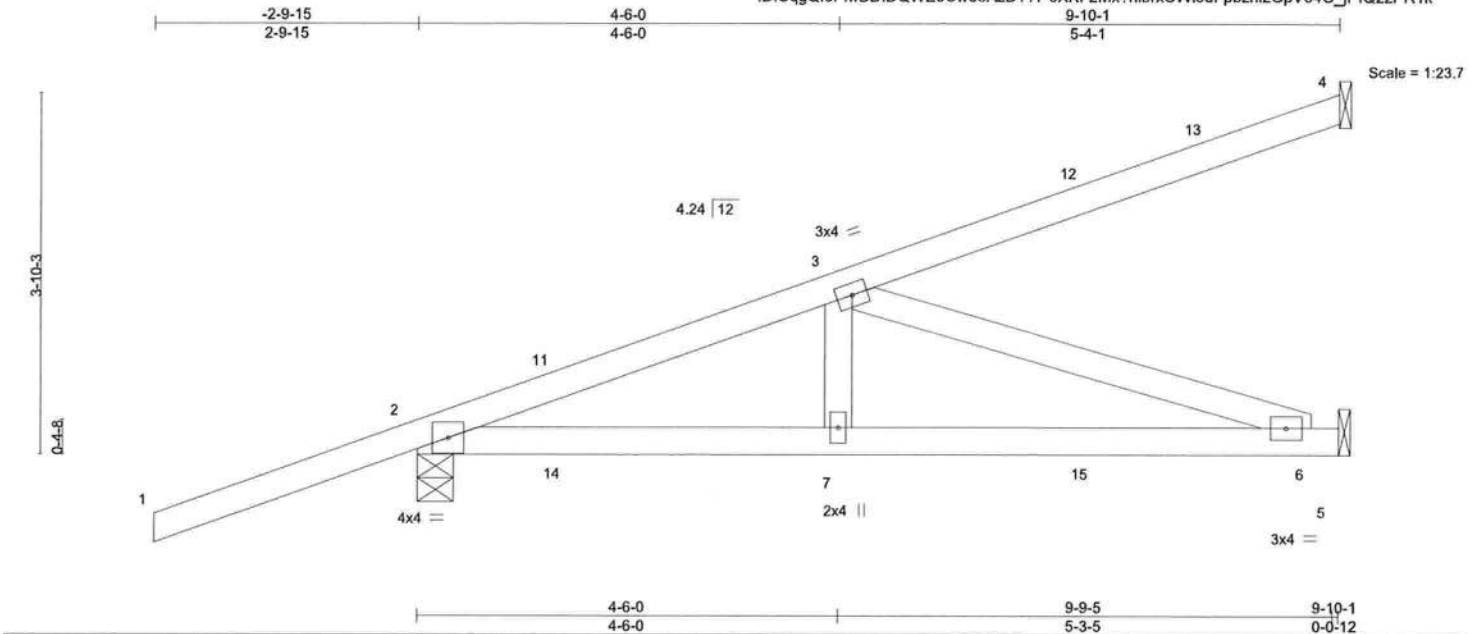

LOADING (psf)	SPACING-	2-0-0	CSI.	DEFL.	in	(loc)	I/defl	L/d	PLATES	GRIP
TCLL 20.0	Plate Grip DOL	1.25	TC 0.59	Vert(LL)	-0.05	6-7	>999	240	MT20	244/190
TCDL 7.0	Lumber DOL	1.25	BC 0.61	Vert(CT)	-0.12	6-7	>967	180		
BCLL 0.0 *	Rep Stress Incr	NO	WB 0.35	Horz(CT)	0.01	5	n/a	n/a		
BCDL 10.0	Code FBC2020/TPI2014		Matrix-MS						Weight: 44 lb	FT = 20%

LUMBER-

TOP CHORD 2x4 SP No.2
BOT CHORD 2x4 SP No.2
WEBS 2x4 SP No.3

BRACING-

TOP CHORD Structural wood sheathing directly applied or 6-0-0 oc purlins.
BOT CHORD Rigid ceiling directly applied or 10-0-0 oc bracing.

REACTIONS.

(size) 4=Mechanical, 2=0-4-9, 5=Mechanical
Max Horz 2=160(LC 4)
Max Uplift 4=-79(LC 4), 2=-168(LC 4), 5=-43(LC 8)
Max Grav 4=150(LC 1), 2=463(LC 1), 5=266(LC 3)

FORCES. (lb) - Max. Comp./Max. Ten. - All forces 250 (lb) or less except when shown.

TOP CHORD 2-3=-672/142
BOT CHORD 2-7=-180/581, 6-7=-180/581
WEBS 3-6=-611/190

NOTES-

- 1) Wind: ASCE 7-16; Vult=130mph (3-second gust) Vasd=101mph; TCDL=4.2psf; BCDL=3.0psf; h=20ft; Cat. II; Exp B; Encl., GCpi=0.18; MWFRS (envelope) gable end zone; Lumber DOL=1.60 plate grip DOL=1.60
- 2) Building Designer / Project engineer responsible for verifying applied roof live load shown covers rain loading requirements specific to the use of this truss component.
- 3) This truss has been designed for a 10.0 psf bottom chord live load nonconcurrent with any other live loads.
- 4) * This truss has been designed for a live load of 20.0psf on the bottom chord in all areas where a rectangle 3-6-0 tall by 2-0-0 wide will fit between the bottom chord and any other members.
- 5) Refer to girder(s) for truss to truss connections.
- 6) Provide mechanical connection (by others) of truss to bearing plate capable of withstanding 100 lb uplift at joint(s) 4, 5 except (jt=lb) 2=168.
- 7) Hanger(s) or other connection device(s) shall be provided sufficient to support concentrated load(s) 56 lb down and 103 lb up at 1-6-1, 56 lb down and 103 lb up at 1-6-1, 62 lb down and 33 lb up at 4-4-0, 62 lb down and 33 lb up at 4-4-0, and 41 lb down and 75 lb up at 7-1-15, and 41 lb down and 75 lb up at 7-1-15 on top chord, and 21 lb down and 74 lb up at 1-6-1, 21 lb down and 74 lb up at 1-6-1, 24 lb down and 2 lb up at 4-4-0, 24 lb down and 2 lb up at 4-4-0, and 42 lb down at 7-1-15, and 42 lb down at 7-1-15 on bottom chord. The design/selection of such connection device(s) is the responsibility of others.
- 8) In the LOAD CASE(S) section, loads applied to the face of the truss are noted as front (F) or back (B).

LOAD CASE(S) Standard

- 1) Dead + Roof Live (balanced): Lumber Increase=1.25, Plate Increase=1.25
Uniform Loads (plf)
Vert: 1-4=-54, 5-8=-20
Concentrated Loads (lb)
Vert: 7=5(F=2, B=2) 11=50(F=25, B=25) 12=-64(F=-32, B=-32) 14=70(F=35, B=35) 15=-49(F=-24, B=-24)



Michael S. Magid PE No.53681
MiTek USA, Inc. FL Cert 6634
6904 Parke East Blvd. Tampa FL 33610
Date:

April 19,2022



WARNING - Verify design parameters and READ NOTES ON THIS AND INCLUDED MITTEK REFERENCE PAGE MII-7473 rev. 5/19/2020 BEFORE USE.

Design valid for use only with MiTek® connectors. This design is based only upon parameters shown, and is for an individual building component, not a truss system. Before use, the building designer must verify the applicability of design parameters and properly incorporate this design into the overall building design. Bracing indicated is to prevent buckling of individual truss web and/or chord members only. Additional temporary and permanent bracing is always required for stability and to prevent collapse with possible personal injury and property damage. For general guidance regarding the fabrication, storage, delivery, erection and bracing of trusses and truss systems, see

Safety Information available from Truss Plate Institute, 2670 Crain Highway, Suite 203 Waldorf, MD 20601




6904 Parke East Blvd.
Tampa, FL 36610

Job 3149141	Truss T01	Truss Type Common	Qty 8	Ply 1	CORNERSTONE - LOT 12 SH	T27470246
----------------	--------------	----------------------	----------	----------	-------------------------	-----------


Builders FirstSource (Lake City,FL), Lake City, FL - 32055,

8.430 s Aug 16 2021 MiTek Industries, Inc. Mon Apr 18 16:11:44 2022 Page 1

ID:UqgQf5PiwBDIDQWE5Cwo8AzB44T-akudFhydY2jiZMU6Jp8UMoVzyRe3EZUXDN8CzUzPR1j

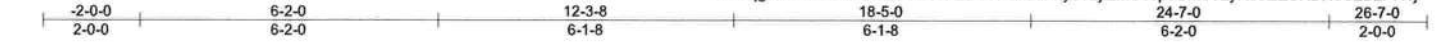

Scale = 1:45.8

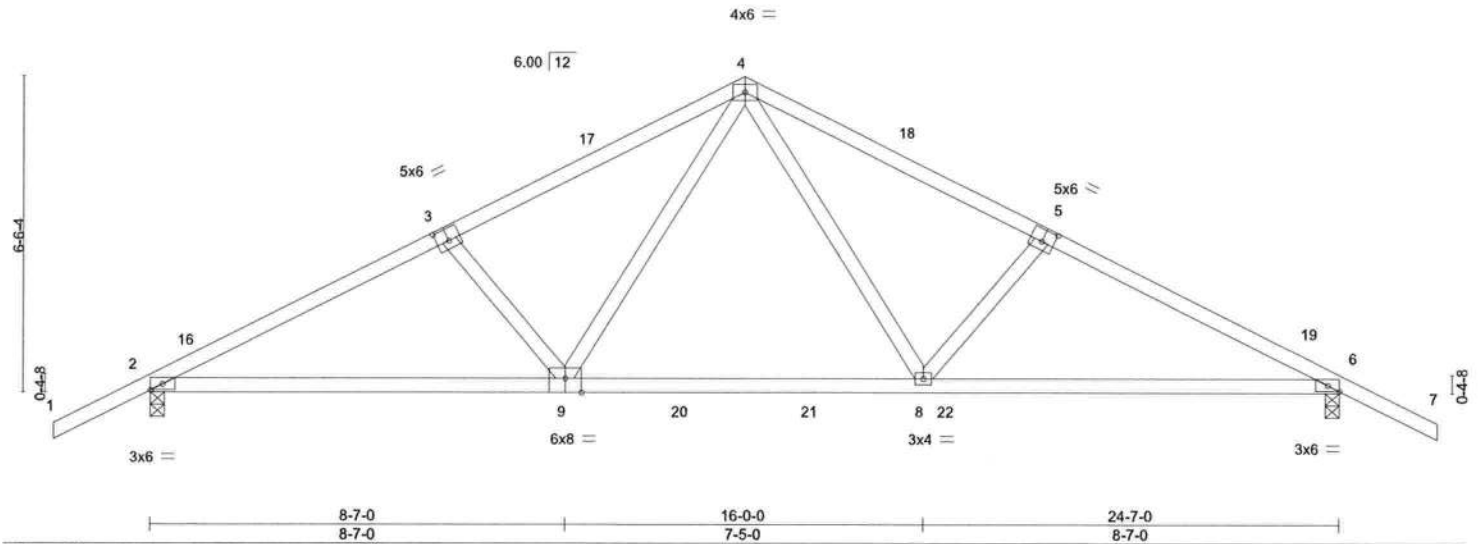

LOADING (psf)		SPACING-		CSI.		DEFL.		PLATES		GRIP	
TCLL	20.0	Plate Grip DOL	1.25	TC	0.56	in (loc)	l/defl	MT20		244/190	
TCDL	7.0	Lumber DOL	1.25	BC	0.48	Vert(LL)	-0.21 8-9 >999				
BCLL	0.0 *	Rep Stress Incr	NO	WB	0.34	Vert(CT)	-0.38 8-9 >775				
BCDL	10.0	Code FBC2020/TP12014		Matrix-MS		Horz(CT)	0.05 6 n/a				
								Weight: 116 lb		FT = 20%	

LUMBER-

TOP CHORD 2x4 SP No.2
BOT CHORD 2x4 SP M 31
WEBS 2x4 SP No.3

BRACING-

TOP CHORD Structural wood sheathing directly applied or 3-7-7 oc purlins.
BOT CHORD Rigid ceiling directly applied or 10-0-0 oc bracing.

REACTIONS.

(size) 2=0-3-8, 6=0-3-8
Max Horz 2=-106(LC 13)
Max Uplift 2=-295(LC 12), 6=-297(LC 13)
Max Grav 2=1280(LC 2), 6=1287(LC 2)

FORCES. (lb) - Max. Comp./Max. Ten. - All forces 250 (lb) or less except when shown.

TOP CHORD 2-3=-2153/541, 3-4=-1988/528, 4-5=-2004/534, 5-6=-2169/546
BOT CHORD 2-9=-432/1910, 8-9=-201/1304, 6-8=-406/1898
WEBS 4-8=-215/891, 5-8=-321/201, 4-9=-207/861, 3-9=-321/200

NOTES-

- Unbalanced roof live loads have been considered for this design.
- Wind: ASCE 7-16; Vult=130mph (3-second gust) Vasd=101mph; TCDL=4.2psf; BCDL=3.0psf; h=20ft; Cat. II; Exp B; Encl., GCpi=0.18; MWFRS (envelope) gable end zone and C-C Exterior(2E) -2-0-0 to 1-0-0, Interior(1) 1-0-0 to 12-3-8, Exterior(2R) 12-3-8 to 15-3-8, Interior(1) 15-3-8 to 26-7-0 zone; C-C for members and forces & MWFRS for reactions shown; Lumber DOL=1.60 plate grip DOL=1.60
- Building Designer / Project engineer responsible for verifying applied roof live load shown covers rain loading requirements specific to the use of this truss component.
- This truss has been designed for a 10.0 psf bottom chord live load nonconcurrent with any other live loads.
- * This truss has been designed for a live load of 20.0psf on the bottom chord in all areas where a rectangle 3-6-0 tall by 2-0-0 wide will fit between the bottom chord and any other members, with BCDL = 10.0psf.
- Provide mechanical connection (by others) of truss to bearing plate capable of withstanding 100 lb uplift at joint(s) except (jt=lb) 2=295, 6=297.
- In the LOAD CASE(S) section, loads applied to the face of the truss are noted as front (F) or back (B).

LOAD CASE(S) Standard

- Dead + Roof Live (balanced): Lumber Increase=1.25, Plate Increase=1.25
Uniform Loads (plf)
Vert: 1-4=-54, 4-7=-54, 9-10=-20, 9-22=-80(F=-60), 13-22=-20



Michael S. Magid PE No.53681
MiTek USA, Inc. FL Cert 6634
6904 Parke East Blvd. Tampa FL 33610
Date:

April 19,2022




WARNING - Verify design parameters and READ NOTES ON THIS AND INCLUDED MITTEK REFERENCE PAGE MII-7473 rev. 5/19/2020 BEFORE USE.

Design valid for use only with MiTek® connectors. This design is based only upon parameters shown, and is for an individual building component, not a truss system. Before use, the building designer must verify the applicability of design parameters and properly incorporate this design into the overall building design. Bracing indicated is to prevent buckling of individual truss web and/or chord members only. Additional temporary and permanent bracing is always required for stability and to prevent collapse with possible personal injury and property damage. For general guidance regarding the fabrication, storage, delivery, erection and bracing of trusses and truss systems, see **ANSI/TPI1 Quality Criteria, DSB-89 and BCSI Building Component Safety Information** available from Truss Plate Institute, 2670 Crain Highway, Suite 203 Wadford, MD 20601



6904 Parke East Blvd.
Tampa, FL 33610

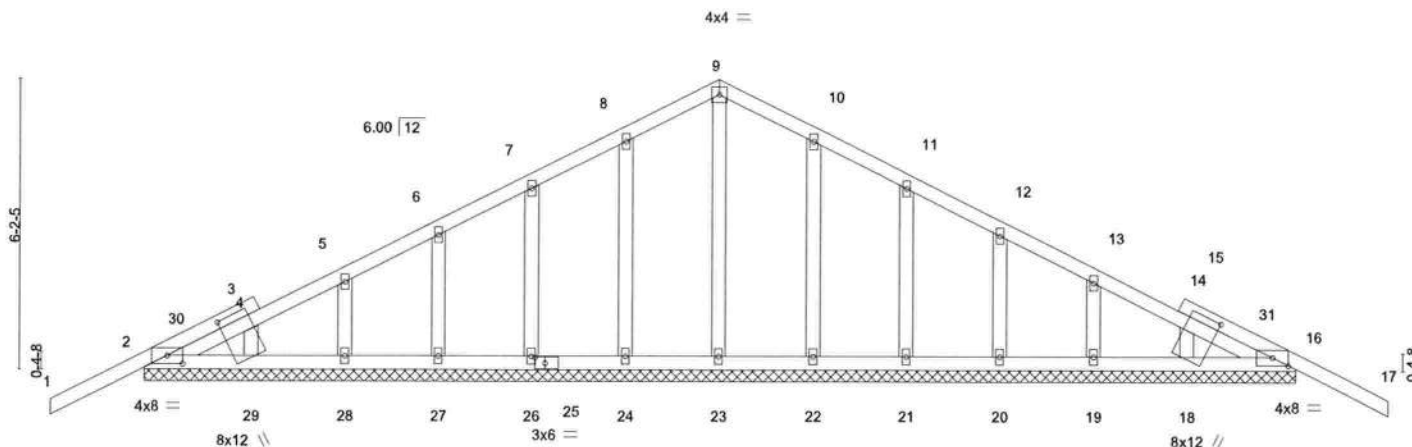Scale = 1:47.3

Structural wood sheathing directly applied or 6-0-0 oc purlins.
Rigid ceiling directly applied or 10-0-0 oc bracing.

REACTIONS. All bearings 24-7-0.
(lb) - Max Horz 2=101(LC 13)
Max Uplift All uplift 100 lb or less at joint(s) 2, 16, 24, 26, 27, 28, 29, 22, 21, 20, 19, 18
Max Grav All reactions 250 lb or less at joint(s) 2, 16, 23, 24, 26, 27, 28, 29, 22, 21, 20, 19, 18

FORCES. (lb) - Max. Comp./Max. Ten. - All forces 250 (lb) or less except when shown.

NOTES.

- 1) Unbalanced roof live loads have been considered for this design.
- 2) Wind: ASCE 7-16b; Vult=130mph (3-second gust) Vasd=101mph; TCFL=4.2psf; BCDL=3.0psf; h=20ft; Cat. II; Exp B; Encl., GCpi=0.18; MWFRS (envelope) gable end zone and C-C Corner(3E) 2-0-0 to 1-0-0, Exterior(2N) 1-0-0 to 12-3-8, Corner(3R) 12-3-8 to 15-3-8, Exterior(2N) 15-3-8 to 26-7-0 zone; C-C for members and forces & MWFRS for reactions shown; Lumber DOL=1.60 plate grip DOL=1.60
- 3) Truss designed for wind loads in the plane of the truss only. For studs exposed to wind (normal to the face), see Standard Industry Gable End Details as applicable, or consult qualified building designer as per ANSI/TPI 1.
- 4) Building Designer / Project engineer responsible for verifying applied roof live load shown covers rain loading requirements specific to the use of this truss component.
- 5) All plates are 2x4 MT20 unless otherwise indicated.
- 6) Gable requires continuous bottom chord bearing.
- 7) Gable studs spaced at 2-0-0 oc.
- 8) This truss has been designed for a 10.0 psf bottom chord live load nonconcurrent with any other live loads.
- 9) * This truss has been designed for a live load of 20.0psf on the bottom chord in all areas where a rectangle 3-6-0 tall by 2-0-0 wide will fit between the bottom chord and any other members.
- 10) Provide mechanical connection (by others) of truss to bearing plate capable of withstanding 100 lb uplift at joint(s) 2, 16, 24, 26, 27, 28, 29, 22, 21, 20, 19, 18.



Michael S. Magid PE No.53681
MITek USA, Inc. FL Cert 6634
6904 Parke East Blvd. Tampa FL 33610
Date:

April 19, 2022



WARNING - Verify design parameters and READ NOTES ON THIS AND INCLUDED MITEK REFERENCE PAGE MII-7473 rev. 5/19/2020 BEFORE USE.

WARNING - Verify design parameters and READ NOTES ON THIS and INCLUDED LITERATURE REFERENCE PAGE MM-1473 REV. 5/19/2020 BEFORE USE.

Design valid for use only with MiTek® connectors. This design is based only upon parameters shown, and is for an individual building component, not a truss system. Before use, the building designer must verify the applicability of design parameters and properly incorporate this design into the overall building design. Bracing indicated is to prevent buckling of individual truss web and/or chord members only. Additional temporary and permanent bracing is always required for stability and to prevent collapse with possible personal injury and property damage. For general guidance regarding the fabrication, storage, delivery, erection and bracing of trusses and truss systems, see **ANSI/TPI1 Quality Criteria, DSB-89 and BCSI Building Component**

Safety information available from Truss Plate Institute, 2670 Crain Highway, Suite 203 Waldorf, MD 20601




6904 Parke East Blvd.
Tampa, FL 36610

Job 3149141	Truss T02	Truss Type Common	Qty 4	Ply 1	CORNERSTONE - LOT 12 SH	T27470248
----------------	--------------	----------------------	----------	----------	-------------------------	-----------

Builders FirstSource (Lake City, FL), Lake City, FL - 32055,

8.430 s Aug 16 2021 MiTek Industries, Inc. Mon Apr 18 16:11:46 2022 Page 1

ID:UqgQf5PwBDIDQWE5Cwo8AzB44T-X6?NgN_l3gzQogdUQEAYRDbJZFKPIS1qhdJ1NzPR1h

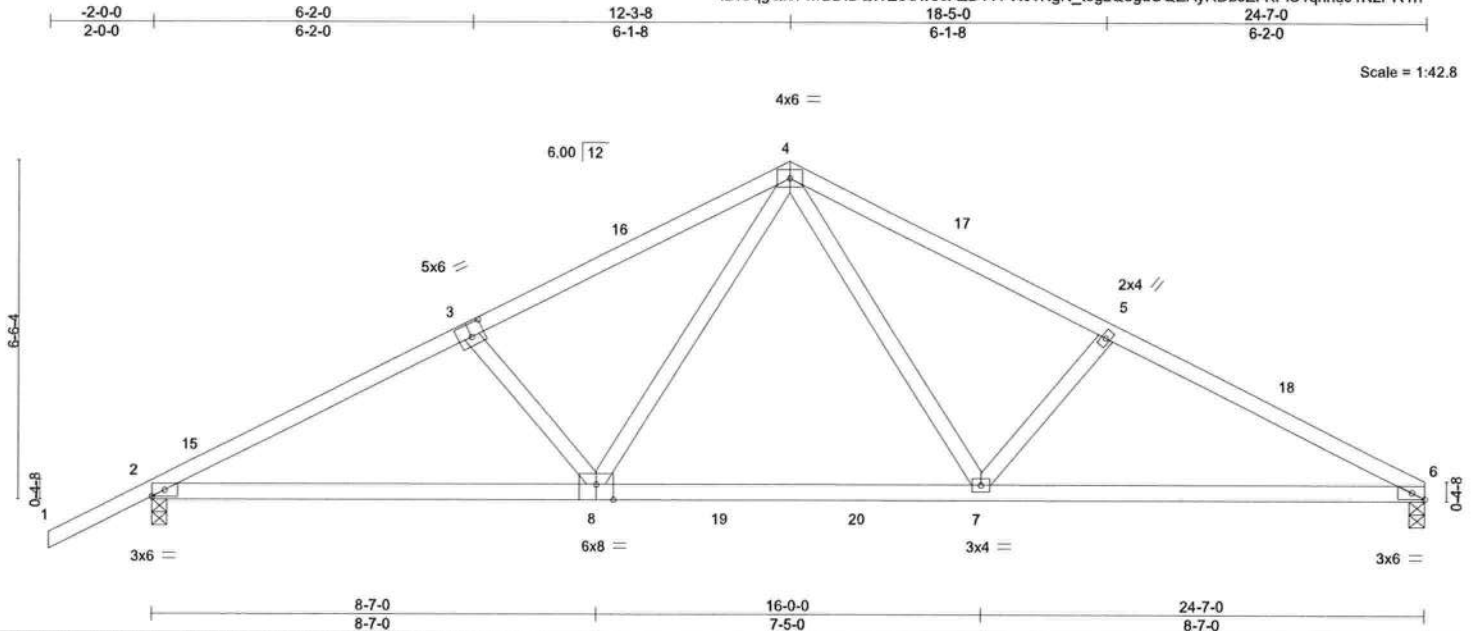

LOADING (psf)		SPACING-		CSI.		DEFL.		PLATES		GRIP	
TCLL	20.0	Plate Grip DOL	1.25	TC	0.55	Vert(LL)	-0.20	MT20	244/190		
TCDL	7.0	Lumber DOL	1.25	BC	0.48	Vert(CT)	-0.37				
BCLL	0.0 *	Rep Stress Incr	NO	WB	0.33	Horz(CT)	0.04				
BCDL	10.0	Code FBC2020/TPI2014		Matrix-MS							
								Weight: 113 lb FT = 20%			

LUMBER-

TOP CHORD 2x4 SP No.2
BOT CHORD 2x4 SP M 31
WEBS 2x4 SP No.3

BRACING-

TOP CHORD Structural wood sheathing directly applied or 3-7-14 oc purlins.
BOT CHORD Rigid ceiling directly applied or 10-0-0 oc bracing.

REACTIONS.

(size) 6=0-3-8, 2=0-3-8
Max Horz 2=121(LC 16)
Max Uplift 6=-248(LC 13), 2=-293(LC 12)
Max Grav 6=1180(LC 2), 2=1275(LC 2)

FORCES. (lb) - Max. Comp./Max. Ten. - All forces 250 (lb) or less except when shown.

TOP CHORD 2-3=-2143/545, 3-4=-1978/533, 4-5=-1991/545, 5-6=-2149/558
BOT CHORD 2-8=-443/1886, 7-8=-235/1280, 6-7=-439/1893
WEBS 4-7=-218/878, 5-7=-334/207, 4-8=-206/861, 3-8=-321/201

NOTES-

- Unbalanced roof live loads have been considered for this design.
- Wind: ASCE 7-16; Vult=130mph (3-second gust) Vasd=101mph; TCDL=4.2psf; BCDL=3.0psf; h=20ft; Cat. II; Exp B; Encl., GCpi=0.18; MWFRS (envelope) gable end zone and C-C Exterior(2E) -2-0-0 to 1-0-0, Interior(1) 1-0-0 to 12-3-8, Exterior(2R) 12-3-8 to 15-3-8, Interior(1) 15-3-8 to 24-7-0 zone; C-C for members and forces & MWFRS for reactions shown; Lumber DOL=1.60 plate grip DOL=1.60
- Building Designer / Project engineer responsible for verifying applied roof live load shown covers rain loading requirements specific to the use of this truss component.
- This truss has been designed for a 10.0 psf bottom chord live load nonconcurrent with any other live loads.
- * This truss has been designed for a live load of 20.0psf on the bottom chord in all areas where a rectangle 3-6-0 tall by 2-0-0 wide will fit between the bottom chord and any other members, with BCDL = 10.0psf.
- Provide mechanical connection (by others) of truss to bearing plate capable of withstanding 100 lb uplift at joint(s) except (j=lb) 6=248, 2=293.
- In the LOAD CASE(S) section, loads applied to the face of the truss are noted as front (F) or back (B).

LOAD CASE(S) Standard

- Dead + Roof Live (balanced): Lumber Increase=1.25, Plate Increase=1.25
Uniform Loads (plf)
Vert: 1-4=-54, 4-6=-54, 8-12=-20, 7-8=-80(F=-60), 7-9=-20



Michael S. Magid PE No.53681
MiTek USA, Inc. FL Cert 6634
6904 Parke East Blvd. Tampa FL 33610
Date:

April 19,2022

WARNING - Verify design parameters and READ NOTES ON THIS AND INCLUDED MITEK REFERENCE PAGE MII-7473 rev. 5/19/2020 BEFORE USE.
Design valid for use only with MiTek® connectors. This design is based only upon parameters shown, and is for an individual building component, not a truss system. Before use, the building designer must verify the applicability of design parameters and properly incorporate this design into the overall building design. Bracing indicated is to prevent buckling of individual truss web and/or chord members only. Additional temporary and permanent bracing is always required for stability and to prevent collapse with possible personal injury and property damage. For general guidance regarding the fabrication, storage, delivery, erection and bracing of trusses and truss systems, see **ANSI/TPI1 Quality Criteria, DSB-89 and BCSI Building Component Safety Information** available from Truss Plate Institute, 2670 Crain Highway, Suite 203 Waldorf, MD 20601



6904 Parke East Blvd.
Tampa, FL 33610


Job 3149141	Truss T03	Truss Type Hip Girder	Qty 1	Ply 1	CORNERSTONE - LOT 12 SH T27470249
----------------	--------------	--------------------------	----------	----------	--------------------------------------

Builders FirstSource (Lake City, FL), Lake City, FL - 32055,

8.430 s Aug 16 2021 MiTek Industries, Inc. Mon Apr 18 16:11:47 2022 Page 1
ID:UqgQf5PiwBDIDQWE5Cwo8AzB44T-?JZluJ_Wqz5HQqCg_xhBzR7XifhsRxLzVlNlappzPR1g

-2-0-0 2-0-0	3-10-15 3-10-15	7-0-0 3-1-1	8-7-0 1-7-0	11-8-1 3-1-1	15-7-0 3-10-15	17-7-0 2-0-0
-----------------	--------------------	----------------	----------------	-----------------	-------------------	-----------------

Scale: 3/8"=1'

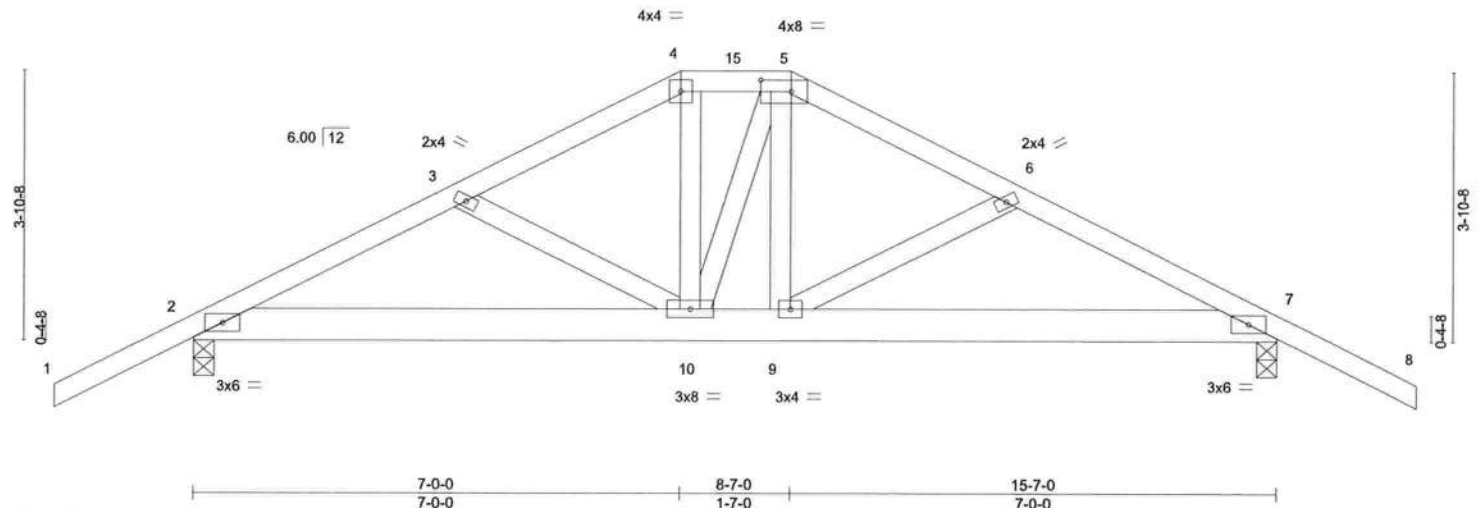

LOADING (psf)		SPACING-		CSI.		DEFL.		PLATES		GRIP	
TCLL	20.0	Plate Grip DOL	1.25	TC	0.27	Vert(LL)	-0.04	MT20	244/190		
TCDL	7.0	Lumber DOL	1.25	BC	0.41	Vert(CT)	-0.09				
BCLL	0.0 *	Rep Stress Incr	NO	WB	0.20	Horz(CT)	0.03				
BCDL	10.0	Code	FBC2020/TPI2014	Matrix-MS							
								Weight: 94 lb		FT = 20%	

LUMBER-
TOP CHORD 2x4 SP No.2
BOT CHORD 2x6 SP No.2
WEBS 2x4 SP No.3

BRACING-
TOP CHORD Structural wood sheathing directly applied or 4-2-11 oc purlins.
BOT CHORD Rigid ceiling directly applied or 10-0-0 oc bracing.

REACTIONS. (size) 2=0-3-8, 7=0-3-8
Max Horz 2=-67(LC 28)
Max Uplift 2=-293(LC 8), 7=-292(LC 9)
Max Grav 2=1108(LC 1), 7=1115(LC 1)


FORCES. (lb) - Max. Comp./Max. Ten. - All forces 250 (lb) or less except when shown.
TOP CHORD 2-3=-1861/478, 3-4=-1682/422, 4-5=-1486/401, 5-6=-1689/434, 6-7=-1871/476
BOT CHORD 2-10=-420/1642, 9-10=-316/1489, 7-9=-361/1653
WEBS 4-10=-85/525, 5-9=-62/488

NOTES-

- Unbalanced roof live loads have been considered for this design.
- Wind: ASCE 7-16; Vult=130mph (3-second gust) Vasd=101mph; TCDL=4.2psf; BCDL=3.0psf; h=20ft; Cat. II; Exp B; Encl., GCpi=0.18; MWFRS (envelope) gable end zone; Lumber DOL=1.60 plate grip DOL=1.60
- Building Designer / Project engineer responsible for verifying applied roof live load shown covers rain loading requirements specific to the use of this truss component.
- Provide adequate drainage to prevent water ponding.
- This truss has been designed for a 10.0 psf bottom chord live load nonconcurrent with any other live loads.
- * This truss has been designed for a live load of 20.0psf on the bottom chord in all areas where a rectangle 3-6-0 tall by 2-0-0 wide will fit between the bottom chord and any other members.
- Provide mechanical connection (by others) of truss to bearing plate capable of withstanding 100 lb uplift at joint(s) except (it=lb) 2=293, 7=292.
- Hanger(s) or other connection device(s) shall be provided sufficient to support concentrated load(s) 125 lb down and 86 lb up at 7-0-0, and 227 lb down and 167 lb up at 8-7-0 on top chord, and 294 lb down and 70 lb up at 7-0-0, and 294 lb down and 70 lb up at 8-6-4 on bottom chord. The design/selection of such connection device(s) is the responsibility of others.
- In the LOAD CASE(S) section, loads applied to the face of the truss are noted as front (F) or back (B).

LOAD CASE(S) Standard

- Dead + Roof Live (balanced): Lumber Increase=1.25, Plate Increase=1.25
Uniform Loads (plf)
Vert: 1-4=-54, 4-5=-54, 5-8=-54, 2-7=-20
Concentrated Loads (lb)
Vert: 4=-106(B) 5=-180(B) 10=-284(B) 9=-284(B)

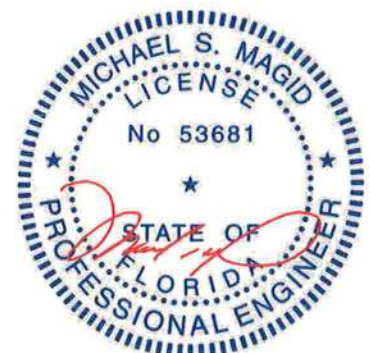

Michael S. Magid PE No.53681
MiTek USA, Inc. FL Cert 6634
6904 Parke East Blvd. Tampa FL 33610
Date:

April 19,2022

WARNING - Verify design parameters and READ NOTES ON THIS AND INCLUDED MITTEK REFERENCE PAGE MII-7473 rev. 5/19/2020 BEFORE USE.

Design valid for use only with MiTek® connectors. This design is based only upon parameters shown, and is for an individual building component, not a truss system. Before use, the building designer must verify the applicability of design parameters and properly incorporate this design into the overall building design. Bracing indicated is to prevent buckling of individual truss web and/or chord members only. Additional temporary and permanent bracing is always required for stability and to prevent collapse with possible personal injury and property damage. For general guidance regarding the fabrication, storage, delivery, erection and bracing of trusses and truss systems, see

Safety Information available from Truss Plate Institute, 2670 Crain Highway, Suite 203 Wadford, MD 20601



6904 Parke East Blvd.
Tampa, FL 33610

Job 3149141	Truss T04	Truss Type Common	Qty 4	Ply 1	CORNERSTONE - LOT 12 SH T27470250
----------------	--------------	----------------------	----------	----------	--------------------------------------

Builders FirstSource (Lake City,FL), Lake City, FL - 32055,

8.430 s Aug 16 2021 MiTek Industries, Inc. Mon Apr 18 16:11:48 2022 Page 1

ID:UqgQf5PiwBDIDQWE5Cwo8AzB44T-TV775378bHD81_ntYfCQWegc33_sAPc7876Q6FzPR1f



Scale = 1:31.4

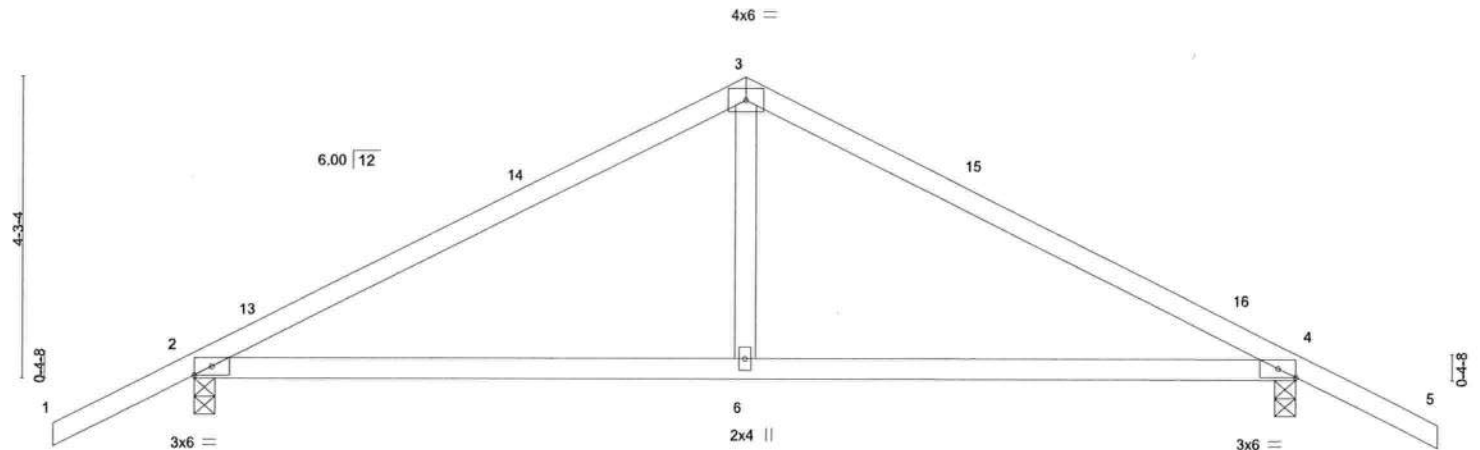


Plate Offsets (X,Y)-- [4:0-2-15,Edge]		7-9-8 7-9-8	15-7-0 7-9-8
LOADING (psf)	SPACING-	2-0-0	CSI.
TCLL 20.0	Plate Grip DOL 1.25	TC 0.68	DEFL. in (loc) l/defl L/d
TCDL 7.0	Lumber DOL 1.25	BC 0.61	Vert(LL) -0.10 6-12 >999 240
BCLL 0.0 *	Rep Stress Incr YES	WB 0.14	Vert(CT) -0.18 6-12 >999 180
BCDL 10.0	Code FBC2020/TPI2014	Matrix-MS	Horz(CT) 0.01 4 n/a n/a
			PLATES MT20
			GRIP 244/190
			Weight: 62 lb FT = 20%

LUMBER-

TOP CHORD 2x4 SP No.2
BOT CHORD 2x4 SP No.2
WEBS 2x4 SP No.3

BRACING-

TOP CHORD Structural wood sheathing directly applied or 4-8-2 oc purlins.
BOT CHORD Rigid ceiling directly applied or 10-0-0 oc bracing.

REACTIONS.

(size) 2=0-3-8, 4=0-3-8
Max Horz 2=-73(LC 13)
Max Uplift 2=-164(LC 12), 4=-164(LC 13)
Max Grav 2=685(LC 1), 4=685(LC 1)

FORCES. (lb) - Max. Comp./Max. Ten. - All forces 250 (lb) or less except when shown.

TOP CHORD 2-3=-791/253, 3-4=-791/253
BOT CHORD 2-6=-90/631, 4-6=-90/631
WEBS 3-6=0/356

NOTES-

- Unbalanced roof live loads have been considered for this design.
- Wind: ASCE 7-16; Vult=130mph (3-second gust) Vasd=101mph; TCDL=4.2psf; BCDL=3.0psf; h=20ft; Cat. II; Exp B; Encl., GCpi=0.18; MWFRS (envelope) gable end zone and C-C Exterior(2E) -2-0-0 to 1-0-0, Interior(1) 1-0-0 to 7-9-8, Exterior(2R) 7-9-8 to 10-9-8, Interior(1) 10-9-8 to 17-7-0 zone; C-C for members and forces & MWFRS for reactions shown; Lumber DOL=1.60 plate grip DOL=1.60
- Building Designer / Project engineer responsible for verifying applied roof live load shown covers rain loading requirements specific to the use of this truss component.
- This truss has been designed for a 10.0 psf bottom chord live load nonconcurrent with any other live loads.
- * This truss has been designed for a live load of 20.0psf on the bottom chord in all areas where a rectangle 3-6-0 tall by 2-0-0 wide will fit between the bottom chord and any other members.
- Provide mechanical connection (by others) of truss to bearing plate capable of withstanding 100 lb uplift at joint(s) except (jt=lb) 2=164, 4=164.



Michael S. Magid PE No.53681
MiTek USA, Inc. FL Cert 6634
6904 Parke East Blvd. Tampa FL 33610
Date:

April 19,2022



WARNING - Verify design parameters and READ NOTES ON THIS AND INCLUDED MITTEK REFERENCE PAGE MIL-7473 rev. 5/19/2020 BEFORE USE.

Design valid for use only with MiTek® connectors. This design is based only upon parameters shown, and is for an individual building component, not a truss system. Before use, the building designer must verify the applicability of design parameters and properly incorporate this design into the overall building design. Bracing indicated is to prevent buckling of individual truss web and/or chord members only. Additional temporary and permanent bracing is always required for stability and to prevent collapse with possible personal injury and property damage. For general guidance regarding the fabrication, storage, delivery, erection and bracing of trusses and truss systems, see


Safety Information available from Truss Plate Institute, 2670 Crain Highway, Suite 203 Waldorf, MD 20601

ANSI/TPI1 Quality Criteria, DSB-89 and BCSI Building Component



6904 Parke East Blvd.
Tampa, FL 36610

8.430 s Aug 16 2021 MiTek Industries, Inc. Mon Apr 18 16:11:49 2022 Page 1
ID:UggQf5PiwBDIDQWE5Cwo8AzB44T-xhhWJP0mMbl?r7M36Mkf3sDmvSKzvsgGNfszejzPR1s

 


Weight: 58 lb FT = 20%

TOP CHORD	Structural wood sheathing directly applied or 4-5-15 oc purlins.
BOT CHORD	Rigid ceiling directly applied or 10-0-0 oc bracing.

- 1) Unbalanced roof live loads have been considered for this design.
- 2) Wind: ASCE 7-16; Vult=130mph (3-second gust) Vasd=101mph; TCDF=4.2psf; BCDF=3.0psf; h=20ft; Cat. II; Exp B; Encl., GCpf=0.18; MWFRS (envelope) gable end zone and C-C Exterior(2E) 2-0-0 to 1-0-0, Interior(1) 1-0-0 to 7-9-8, Exterior(2R) 7-9-8 to 10-9-8, Interior(1) 10-9-8 to 15-7-0 zone; C-C for members and forces & MWFRS for reactions shown; Lumber DOL=1.60 plate grip DOL=1.60
- 3) Building Designer / Project engineer responsible for verifying applied roof live load shown covers rain loading requirements specific to the use of this truss component.
- 4) This truss has been designed for a 10.0 psf bottom chord live load nonconcurrent with any other live loads.
- 5) * This truss has been designed for a live load of 20.0psf on the bottom chord in all areas where a rectangle 3-6-0 tall by 2-0-0 wide will fit between the bottom chord and any other members.
- 6) Provide mechanical connection (by others) of truss to bearing plate capable of withstanding 100 lb uplift at joint(s) except (jt=lb) 4=118. 2=165.



Design valid for use only with MiTeK® connectors. This design is based only upon parameters shown, and is for an individual building component, not a truss system. Before use, the building designer must verify the applicability of design parameters and properly incorporate this design into the overall building design. Bracing indicated is to prevent buckling of individual truss web and/or chord members only. Additional temporary and permanent bracing is always required for stability and to prevent collapse with possible personal injury and property damage. For general guidance regarding the fabrication, storage, delivery, erection and bracing of trusses and truss systems, see **ANSI/TPI1 Quality Criteria, DSB-89 and BCSI Building Component Safety Information** available from Truss Plate Institute, 2670 Crain Highway, Suite 203 Waldorf, MD 20601

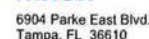

Job	Truss	Truss Type	Qty	Ply	CORNERSTONE - LOT 12 SH	T27470252
3149141	T06	Common Girder	1	2	Job Reference (optional)	

Builders FirstSource (Lake City, FL), Lake City, FL - 32055,

8.430 s Aug 16 2021 MiTek Industries, Inc. Mon Apr 18 16:11:50 2022 Page 1
ID:UqgQf5PwBDIDQWE5Cwo8AzB44T-PuFuW1107uTsHHxF14Fub3I12skieAvQbJbXA8zPR1d

4-3-11	7-9-8	11-3-5	15-7-0
4-3-11	3-5-13	3-5-13	4-3-11

Scale = 1:26.7

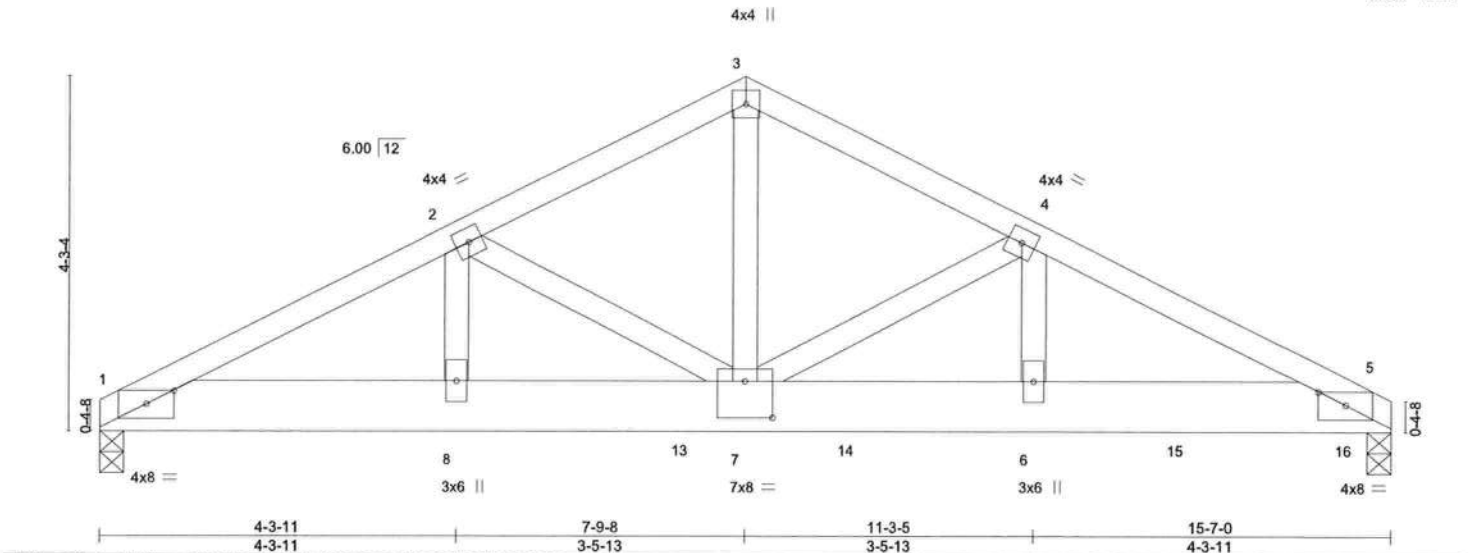


Plate Offsets (X,Y)-- [1:0-4-0,0-1-15], [5:0-4-0,0-1-15], [7:0-4-0,0-5-4]							
LOADING (psf)	SPACING-	2-0-0	CSI.	DEFL.	in (loc)	l/defl	L/d
TCLL 20.0	Plate Grip DOL	1.25	TC 0.33	Vert(LL)	-0.06	6-7	>999
TCDL 7.0	Lumber DOL	1.25	BC 0.27	Vert(CT)	-0.11	6-7	>999
BCLL 0.0 *	Rep Stress Incr	NO	WB 0.72	Horz(CT)	0.02	5	n/a
BCDL 10.0	Code FBC2020/TPI2014		Matrix-MS				
				PLATES	GRIP		
				MT20	244/190		
				Weight: 190 lb		FT = 20%	

LUMBER-
TOP CHORD 2x4 SP No.2
BOT CHORD 2x8 SP 2400F 2.0E
WEBS 2x4 SP No.3

BRACING-
TOP CHORD Structural wood sheathing directly applied or 4-10-14 oc purlins.
BOT CHORD Rigid ceiling directly applied or 10-0-0 oc bracing.

REACTIONS. (size) 1=0-3-8, 5=0-3-8
Max Horz 1=57(LC 27)
Max Uplift 1=-578(LC 8), 5=-964(LC 9)
Max Grav 1=2385(LC 1), 5=4174(LC 1)

FORCES. (lb) - Max. Comp./Max. Ten. - All forces 250 (lb) or less except when shown.
TOP CHORD 1-2=-4891/1191, 2-3=-4522/1120, 3-4=-4523/1121, 4-5=-6269/1490
BOT CHORD 1-8=-1073/4332, 7-8=-1073/4332, 6-7=-1285/5581, 5-6=-1285/5581
WEBS 3-7=-923/3801, 4-7=-1828/467, 4-6=-316/1540, 2-7=-376/153

NOTES-

- 2-ply truss to be connected together with 10d (0.131"x3") nails as follows:
Top chords connected as follows: 2x4 - 1 row at 0-8-0 oc.
Bottom chords connected as follows: 2x8 - 2 rows staggered at 0-5-0 oc.
Webs connected as follows: 2x4 - 1 row at 0-9-0 oc.
- All loads are considered equally applied to all plies, except if noted as front (F) or back (B) face in the LOAD CASE(S) section. Ply to ply connections have been provided to distribute any loads noted as (F) or (B), unless otherwise indicated.
- Unbalanced roof live loads have been considered for this design.
- Wind: ASCE 7-16; Vult=130mph (3-second gust) Vasd=101mph; TCDL=4.2psf; BCDL=3.0psf; h=20ft; Cat. II; Exp B; Encl., GCpi=0.18; MWFRS (envelope) gable end zone; Lumber DOL=1.60 plate grip DOL=1.60
- Building Designer / Project engineer responsible for verifying applied roof live load shown covers rain loading requirements specific to the use of this truss component.
- This truss has been designed for a 10.0 psf bottom chord live load nonconcurrent with any other live loads.
- * This truss has been designed for a live load of 20.0psf on the bottom chord in all areas where a rectangle 3-6-0 tall by 2-0-0 wide will fit between the bottom chord and any other members.
- Provide mechanical connection (by others) of truss to bearing plate capable of withstanding 100 lb uplift at joint(s) except (it=lb) 1=578, 5=964.
- Hanger(s) or other connection device(s) shall be provided sufficient to support concentrated load(s) 1941 lb down and 533 lb up at 7-0-12, 870 lb down and 222 lb up at 9-0-12, 964 lb down and 217 lb up at 11-0-12, and 870 lb down and 206 lb up at 13-0-12, and 988 lb down and 195 lb up at 15-0-12 on bottom chord. The design/selection of such connection device(s) is the responsibility of others.

LOAD CASE(S) Standard

- Dead + Roof Live (balanced): Lumber Increase=1.25, Plate Increase=1.25



Michael S. Magid PE No.53681
MiTek USA, Inc. FL Cert 6634
6904 Parke East Blvd. Tampa FL 33610
Date:

April 19,2022

Continued on page 2

WARNING - Verify design parameters and READ NOTES ON THIS AND INCLUDED MITTEK REFERENCE PAGE MII-7473 rev. 5/19/2020 BEFORE USE.
Design valid for use only with MiTek® connectors. This design is based only upon parameters shown, and is for an individual building component, not a truss system. Before use, the building designer must verify the applicability of design parameters and properly incorporate this design into the overall building design. Bracing indicated is to prevent buckling of individual truss web and/or chord members only. Additional temporary and permanent bracing is always required for stability and to prevent collapse with possible personal injury and property damage. For general guidance regarding the fabrication, storage, delivery, erection and bracing of trusses and truss systems, see **ANSI/TPI1 Quality Criteria, DSB-89 and BCSI Building Component Safety Information** available from Truss Plate Institute, 2670 Crain Highway, Suite 203 Waldorf, MD 20601



6904 Parke East Blvd.
Tampa, FL 33610

Job	Truss	Truss Type	Qty	Ply	CORNERSTONE - LOT 12 SH	T27470252
3149141	T06	Common Girder	1	2	Job Reference (optional)	

Builders FirstSource (Lake City,FL), Lake City, FL - 32055,

8.430 s Aug 16 2021 MiTek Industries, Inc. Mon Apr 18 16:11:50 2022 Page 2
ID:UqgQf5PiwBDIDQWE5Cwo8AzB44T-PuFuWl1O7uTsHHxF4Fub3l12skieAvQbJbXA8zPR1d

LOAD CASE(S) Standard

Uniform Loads (plf)

Vert: 1-3=-54, 3-5=-54, 1-5=-20

Concentrated Loads (lb)

Vert: 6=-870(F) 13=-1941(F) 14=-870(F) 15=-870(F) 16=-876(F)

WARNING - Verify design parameters and READ NOTES ON THIS AND INCLUDED MITEK REFERENCE PAGE MII-7473 rev. 5/19/2020 BEFORE USE.

Design valid for use only with MiTek® connectors. This design is based only upon parameters shown, and is for an individual building component, not a truss system. Before use, the building designer must verify the applicability of design parameters and properly incorporate this design into the overall building design. Bracing indicated is to prevent buckling of individual truss web and/or chord members only. Additional temporary and permanent bracing is always required for stability and to prevent collapse with possible personal injury and property damage. For general guidance regarding the fabrication, storage, delivery, erection and bracing of trusses and truss systems, see **ANSI/TPI1 Quality Criteria, DSB-89 and BCSI Building Component Safety Information** available from Truss Plate Institute, 2670 Crain Highway, Suite 203 Waldorf, MD 20601




6904 Parke East Blvd.
Tampa, FL 36610

Job 3149141	Truss T07	Truss Type Flat Girder	Qty 1	Ply 1	CORNERSTONE - LOT 12 SH T27470253
----------------	--------------	---------------------------	----------	----------	--------------------------------------

Builders FirstSource (Lake City, FL), Lake City, FL - 32055,

8.430 s Aug 16 2021 MiTek Industries, Inc. Mon Apr 18 16:11:51 2022 Page 1
ID:UqgQf5PiwBDIDQWE5Cwo8AzB44T-l4pGj510uCbjuRWSDnm78HI35G_BNdmZqzL4jazPR1c

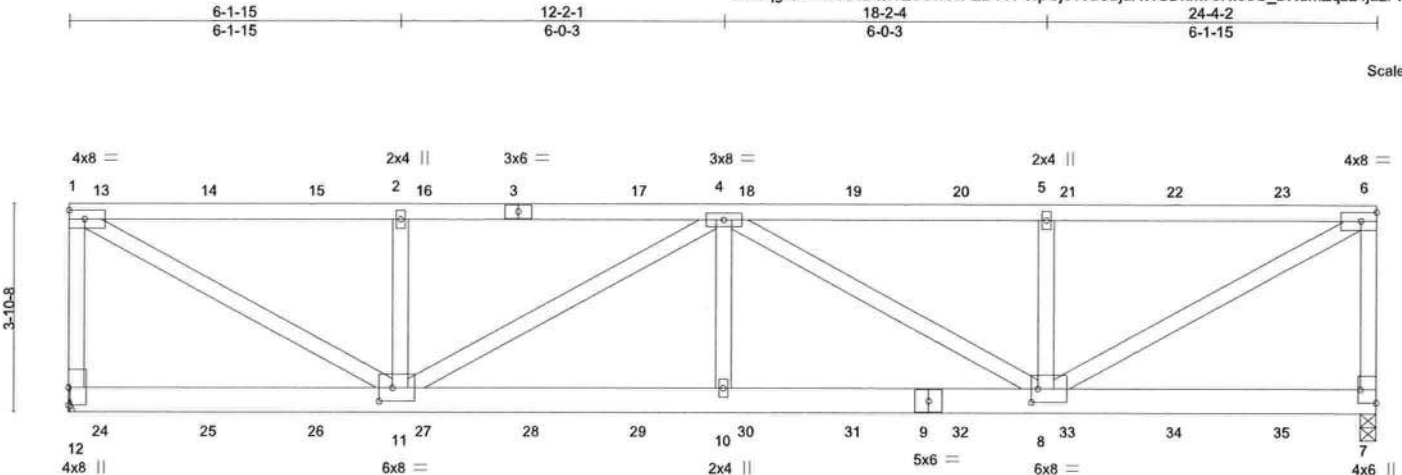

Scale = 1:41.3

Plate Offsets (X,Y)--		[7:Edge,0-3-8], [8:0-1-8,0-3-0], [11:0-3-0,0-3-0]	
LOADING (psf)	SPACING-	2-0-0	CSI.
TCLL 20.0	Plate Grip DOL	1.25	TC 0.95
TCDL 7.0	Lumber DOL	1.25	BC 0.70
BCLL 0.0 *	Rep Stress Incr	NO	WB 0.75
BCDL 10.0	Code	FBC2020/TPI2014	Matrix-MS
DEFL.	DEFLECT.	DEFLECT.	DEFLECT.
Vert(LL)	in (loc)	l/defl	L/d
Vert(CT)	-0.13 10	>999	240
Horz(CT)	-0.25 8-10	>999	180
	0.04 7	n/a	n/a
PLATES	GRIP		
MT20	244/190		
Weight: 155 lb		FT = 20%	

LUMBER-
TOP CHORD 2x4 SP M 31 "Except"
 3-6: 2x4 SP No.2
BOT CHORD 2x6 SP No.2
WEBS 2x4 SP No.3 "Except"
 1-11,4-11,4-8,6-8: 2x4 SP No.2

BRACING-
TOP CHORD Structural wood sheathing directly applied, except end verticals.
BOT CHORD Rigid ceiling directly applied or 7-10-3 oc bracing.

REACTIONS. (size) 12=Mechanical, 7=0-3-8
 Max Uplift 12=-513(LC 4), 7=-484(LC 4)
 Max Grav 12=1961(LC 1), 7=1845(LC 1)

FORCES. (lb) - Max. Comp./Max. Ten. - All forces 250 (lb) or less except when shown.
TOP CHORD 1-12=-1792/545, 1-2=-2580/677, 2-4=-2580/677, 4-5=-2569/672, 5-6=-2569/672,
 6-7=-1713/505
BOT CHORD 10-11=-883/3363, 8-10=-883/3363
WEBS 1-11=-762/2923, 2-11=-706/366, 4-11=-906/239, 4-10=0/478, 4-8=-919/244,
 5-8=-696/360, 6-8=-754/2907

NOTES-

- Wind: ASCE 7-16; Vult=130mph (3-second gust) Vasd=101mph; TCDL=4.2psf; BCDL=3.0psf; h=20ft; Cat. II; Exp B; Encl., GCpi=0.18; MWFRS (envelope) gable end zone; Lumber DOL=1.60 plate grip DOL=1.60
- Building Designer / Project engineer responsible for verifying applied roof live load shown covers rain loading requirements specific to the use of this truss component.
- Provide adequate drainage to prevent water ponding.
- This truss has been designed for a 10.0 psf bottom chord live load nonconcurrent with any other live loads.
- * This truss has been designed for a live load of 20.0psf on the bottom chord in all areas where a rectangle 3-6-0 tall by 2-0-0 wide will fit between the bottom chord and any other members.
- Refer to girder(s) for truss to truss connections.
- Provide mechanical connection (by others) of truss to bearing plate capable of withstanding 100 lb uplift at joint(s) except (it=lb) 12=513, 7=484.
- Hanger(s) or other connection device(s) shall be provided sufficient to support concentrated load(s) 121 lb down and 74 lb up at 0-7-4, 106 lb down and 73 lb up at 2-7-4, 106 lb down and 73 lb up at 4-7-4, 106 lb down and 73 lb up at 6-7-4, 106 lb down and 73 lb up at 8-7-4, 106 lb down and 73 lb up at 10-7-4, 106 lb down and 73 lb up at 12-7-4, 106 lb down and 73 lb up at 14-7-4, 106 lb down and 73 lb up at 16-7-4, 106 lb down and 73 lb up at 18-7-4, and 106 lb down and 73 lb up at 20-7-4, and 106 lb down and 73 lb up at 22-7-4 on top chord, and 96 lb down at 0-7-4, 85 lb down at 2-7-4, 85 lb down at 4-7-4, 85 lb down at 6-7-4, 85 lb down at 8-7-4, 85 lb down at 10-7-4, 85 lb down at 12-7-4, 85 lb down at 14-7-4, 85 lb down at 16-7-4, 85 lb down at 18-7-4, and 85 lb down at 20-7-4, and 85 lb down at 22-7-4 on bottom chord. The design/selection of such connection device(s) is the responsibility of others.
- In the LOAD CASE(S) section, loads applied to the face of the truss are noted as front (F) or back (B).

LOAD CASE(S) Standard

Continued on page 2



Michael S. Magid PE No.53681
 MiTek USA, Inc. FL Cert 6634
 6904 Parke East Blvd. Tampa FL 33610
 Date:

April 19,2022

WARNING - Verify design parameters and READ NOTES ON THIS AND INCLUDED MITEK REFERENCE PAGE MII-7473 rev. 5/19/2020 BEFORE USE.

Design valid for use only with MiTek® connectors. This design is based only upon parameters shown, and is for an individual building component, not a truss system. Before use, the building designer must verify the applicability of design parameters and properly incorporate this design into the overall building design. Bracing indicated is to prevent buckling of individual truss web and/or chord members only. Additional temporary and permanent bracing is always required for stability and to prevent collapse with possible personal injury and property damage. For general guidance regarding the fabrication, storage, delivery, erection and bracing of trusses and truss systems, see **ANSI/TPI1 Quality Criteria, DSB-89 and BCSI Building Component Safety Information** available from Truss Plate Institute, 2670 Crain Highway, Suite 203 Waldorf, MD 20601



6904 Parke East Blvd.
 Tampa, FL 33610

Job	Truss	Truss Type	Qty	Ply	CORNERSTONE - LOT 12 SH	T27470253
3149141	T07	Flat Girder	1	1	Job Reference (optional)	

Builders FirstSource (Lake City,FL), Lake City, FL - 32055,

8.430 s Aug 16 2021 MiTek Industries, Inc. Mon Apr 18 16:11:51 2022 Page 2
ID:UqgQf5PiwBDIDQWE5Cwo8AzB44T-l4pGj510uCbjuRWSNnm78HI35G_BNdmZqzL4jazPR1c

LOAD CASE(S) Standard

1) Dead + Roof Live (balanced): Lumber Increase=1.25, Plate Increase=1.25

Uniform Loads (plf)

Vert: 1-6=-54, 7-12=-20

Concentrated Loads (lb)

Vert: 3=-106(F) 13=-121(F) 14=-106(F) 15=-106(F) 16=-106(F) 17=-106(F) 18=-106(F) 19=-106(F) 20=-106(F) 21=-106(F) 22=-106(F) 23=-106(F) 24=-66(F)
25=-61(F) 26=-61(F) 27=-61(F) 28=-61(F) 29=-61(F) 30=-61(F) 31=-61(F) 32=-61(F) 33=-61(F) 34=-61(F) 35=-61(F)



WARNING - Verify design parameters and READ NOTES ON THIS AND INCLUDED MITEK REFERENCE PAGE MII-7473 rev. 5/19/2020 BEFORE USE.

Design valid for use only with MiTek® connectors. This design is based only upon parameters shown, and is for an individual building component, not a truss system. Before use, the building designer must verify the applicability of design parameters and properly incorporate this design into the overall building design. Bracing indicated is to prevent buckling of individual truss web and/or chord members only. Additional temporary and permanent bracing is always required for stability and to prevent collapse with possible personal injury and property damage. For general guidance regarding the fabrication, storage, delivery, erection and bracing of trusses and truss systems, see

Safety Information available from Truss Plate Institute, 2670 Crain Highway, Suite 203 Waldorf, MD 20601 **ANSI/TPI1 Quality Criteria, DSB-89 and BCSI Building Component**




6904 Parke East Blvd.
Tampa, FL 36610


Job 3149141	Truss T08	Truss Type Half Hip	Qty 1	Ply 1	CORNERSTONE - LOT 12 SH	T27470254
----------------	--------------	------------------------	----------	----------	-------------------------	-----------

Builders FirstSource (Lake City, FL), Lake City, FL - 32055,

8.430 s Aug 16 2021 MiTek Industries, Inc. Mon Apr 18 16:11:52 2022 Page 1
ID:UqgQf5PiwBDIDQWE5Cwo8AzB44T-LGMexR2efWjaWb5enUHMgUrKagMr68UI3d4dF1zPR1b

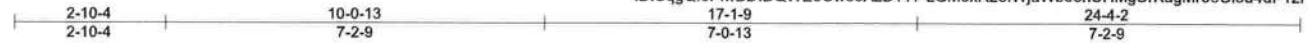

Scale = 1:42.1

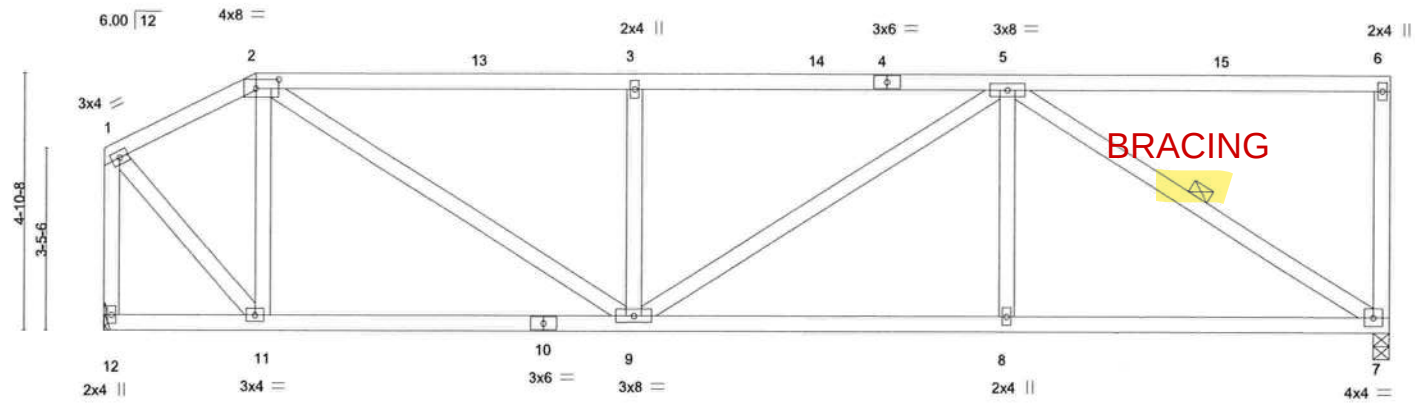

2-10-4		10-0-13		17-1-9		24-4-2	
2-10-4		7-2-9		7-0-13		7-2-9	
Plate Offsets (X,Y)-- [2:0-5-4,0-2-0]							
LOADING (psf)		SPACING- 2-0-0		CSI.		DEFL. in (loc) l/defl L/d	
TCLL 20.0		Plate Grip DOL 1.25		TC 0.52		Vert(LL) -0.07 7-8 >999 240	
TCDL 7.0		Lumber DOL 1.25		BC 0.55		Vert(CT) -0.15 7-8 >999 180	
BCLL 0.0 *		Rep Stress Incr YES		WB 0.46		Horz(CT) 0.03 7 n/a n/a	
BCDL 10.0		Code FBC2020/TP12014		Matrix-MS			
						Weight: 145 lb FT = 20%	
						PLATES GRIP	
						MT20 244/190	

LUMBER-
TOP CHORD 2x4 SP No.2
BOT CHORD 2x4 SP No.2
WEBS 2x4 SP No.3

BRACING-
TOP CHORD Structural wood sheathing directly applied or 4-4-14 oc purlins, except end verticals.
BOT CHORD Rigid ceiling directly applied or 10-0-0 oc bracing.
WEBS 1 Row at midpt 5-7

REACTIONS. (size) 7=0-3-8, 12=Mechanical
Max Horz 12=47(LC 12)
Max Uplift 7=-243(LC 9), 12=-202(LC 9)
Max Grav 7=890(LC 1), 12=890(LC 1)

FORCES. (lb) - Max. Comp./Max. Ten. - All forces 250 (lb) or less except when shown.
TOP CHORD 1-2=-600/149, 2-3=-1203/335, 3-5=-1203/335, 1-12=-883/203
BOT CHORD 9-11=-147/505, 8-9=-286/1042, 7-8=-286/1042
WEBS 2-11=-463/171, 2-9=-234/827, 3-9=-406/196, 5-8=0/304, 5-7=-1211/332, 1-11=-180/778

NOTES-

- 1) Wind: ASCE 7-16; Vult=130mph (3-second gust) Vasd=101mph; TCDL=4.2psf; BCDL=3.0psf; h=20ft; Cat. II; Exp B; Encl., GCpi=0.18; MWFRS (envelope) gable end zone and C-C Exterior(2E) 0-1-12 to 2-10-4, Exterior(2R) 2-10-4 to 7-1-3, Interior(1) 7-1-3 to 24-2-6 zone; C-C for members and forces & MWFRS for reactions shown; Lumber DOL=1.60 plate grip DOL=1.60
- 2) Building Designer / Project engineer responsible for verifying applied roof live load shown covers rain loading requirements specific to the use of this truss component.
- 3) Provide adequate drainage to prevent water ponding.
- 4) This truss has been designed for a 10.0 psf bottom chord live load nonconcurrent with any other live loads.
- 5) * This truss has been designed for a live load of 20.0psf on the bottom chord in all areas where a rectangle 3-6-0 tall by 2-0-0 wide will fit between the bottom chord and any other members.
- 6) Refer to girder(s) for truss to truss connections.
- 7) Provide mechanical connection (by others) of truss to bearing plate capable of withstanding 100 lb uplift at joint(s) except (jt=lb) 7=243, 12=202.



Michael S. Magid PE No.53681
MiTek USA, Inc. FL Cert 6634
6904 Parke East Blvd. Tampa FL 33610
Date:


April 19,2022

WARNING - Verify design parameters and READ NOTES ON THIS AND INCLUDED MITTEK REFERENCE PAGE MII-7473 rev. 5/19/2020 BEFORE USE.
Design valid for use only with MiTek® connectors. This design is based only upon parameters shown, and is for an individual building component, not a truss system. Before use, the building designer must verify the applicability of design parameters and properly incorporate this design into the overall building design. Bracing indicated is to prevent buckling of individual truss web and/or chord members only. Additional temporary and permanent bracing is always required for stability and to prevent collapse with possible personal injury and property damage. For general guidance regarding the fabrication, storage, delivery, erection and bracing of trusses and truss systems, see **ANSI/TPI1 Quality Criteria, DSB-89 and BCSI Building Component Safety Information** available from Truss Plate Institute, 2670 Crain Highway, Suite 203 Waldorf, MD 20601

MiTek
6904 Parke East Blvd.
Tampa, FL 33610

Job 3149141	Truss T09	Truss Type Half Hip	Qty 1	Ply 1	CORNERSTONE - LOT 12 SH	T27470255
Builders FirstSource (Lake City,FL), Lake City, FL - 32055,						Job Reference (optional)

8.430 s Aug 16 2021 MiTek Industries, Inc. Mon Apr 18 16:11:53 2022 Page 1
ID:UqgQf5PiwBDIDQWE5Cwo8AzB44T-pTw08m3GQprR8lgqL.CobDhNWq4hwrccslHqBnTzPR1a

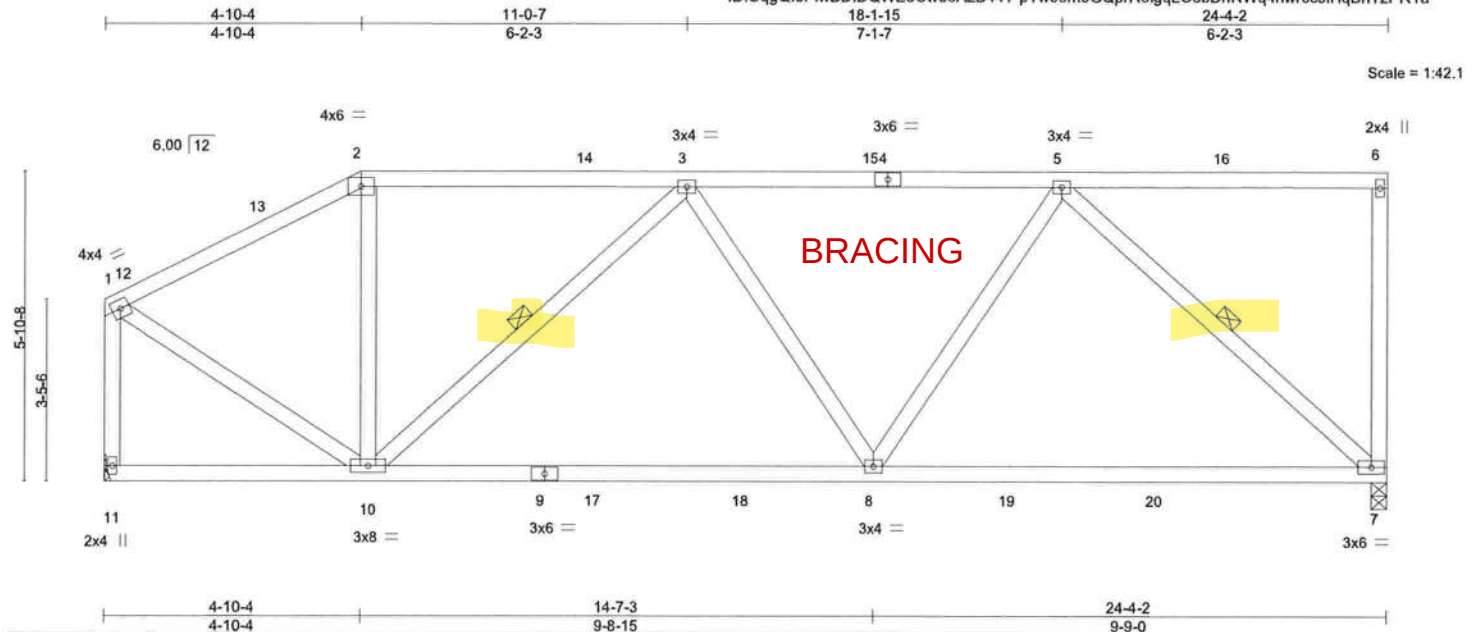

LOADING (psf)	SPACING-	2-0-0	CSI.	DEFL.	in (loc)	I/defl	L/d	PLATES	GRIP
TCLL 20.0	Plate Grip DOL	1.25	TC 0.48	Vert(LL)	-0.22	7-8	>999	MT20	244/190
TCDL 7.0	Lumber DOL	1.25	BC 0.62	Vert(CT)	-0.38	7-8	>769		
BCLL 0.0 *	Rep Stress Incr	YES	WB 0.41	Horz(CT)	0.02	7	n/a		
BCDL 10.0	Code FBC2020/TPI2014		Matrix-MS					Weight: 144 lb	FT = 20%

LUMBER-
TOP CHORD 2x4 SP No.2
BOT CHORD 2x4 SP No.2 *Except*
7-9: 2x4 SP M 31
WEBS 2x4 SP No.3

BRACING-
TOP CHORD Structural wood sheathing directly applied or 5-3-7 oc purlins, except end verticals.
BOT CHORD Rigid ceiling directly applied or 10-0-0 oc bracing.
WEBS 1 Row at midpt 3-10, 5-7

REACTIONS. (size) 7=0-3-8, 11=Mechanical
Max Horz 11=82(LC 12)
Max Uplift 7=-244(LC 9), 11=-197(LC 12)
Max Grav 7=1001(LC 2), 11=984(LC 2)

FORCES. (lb) - Max. Comp./Max. Ten. - All forces 250 (lb) or less except when shown.
TOP CHORD 1-2=-859/180, 2-3=-732/194, 3-5=-1093/233, 1-11=-937/204
BOT CHORD 8-10=-286/1084, 7-8=-222/821
WEBS 3-10=-505/167, 5-8=-60/505, 5-7=-1085/300, 1-10=-147/857

NOTES-

- Unbalanced roof live loads have been considered for this design.
- Wind: ASCE 7-16; Vult=130mph (3-second gust) Vasd=101mph; TCDL=4.2psf; BCDL=3.0psf; h=20ft; Cat. II; Exp B; Encl., GCpi=0.18; MWFRS (envelope) gable end zone and C-C Exterior(2E) 0-1-12 to 3-1-12, Interior(1) 3-1-12 to 4-10-4, Exterior(2R) 4-10-4 to 9-1-3, Interior(1) 9-1-3 to 24-2-6 zone; C-C for members and forces & MWFRS for reactions shown; Lumber DOL=1.60 plate grip DOL=1.60
- Building Designer / Project engineer responsible for verifying applied roof live load shown covers rain loading requirements specific to the use of this truss component.
- Provide adequate drainage to prevent water ponding.
- This truss has been designed for a 10.0 psf bottom chord live load nonconcurrent with any other live loads.
- * This truss has been designed for a live load of 20.0psf on the bottom chord in all areas where a rectangle 3-6-0 tall by 2-0-0 wide will fit between the bottom chord and any other members, with BCDL = 10.0psf.
- Refer to girder(s) for truss to truss connections.
- Provide mechanical connection (by others) of truss to bearing plate capable of withstanding 100 lb uplift at joint(s) except (jt=lb) 7=244, 11=197.



Michael S. Magid PE No.53681
MiTek USA, Inc. FL Cert 6634
6904 Parke East Blvd. Tampa FL 33610
Date:

April 19,2022

WARNING - Verify design parameters and READ NOTES ON THIS AND INCLUDED MITTEK REFERENCE PAGE MII-7473 rev. 5/19/2020 BEFORE USE.
Design valid for use only with MiTek® connectors. This design is based only upon parameters shown, and is for an individual building component, not a truss system. Before use, the building designer must verify the applicability of design parameters and properly incorporate this design into the overall building design. Bracing indicated is to prevent buckling of individual truss web and/or chord members only. Additional temporary and permanent bracing is always required for stability and to prevent collapse with possible personal injury and property damage. For general guidance regarding the fabrication, storage, delivery, erection and bracing of trusses and truss systems, see **ANSI/TPI1 Quality Criteria, DSB-89 and BCSI Building Component Safety Information** available from Truss Plate Institute, 2670 Crain Highway, Suite 203 Waldorf, MD 20601



6904 Parke East Blvd.
Tampa, FL 33610

Job 3149141	Truss T10	Truss Type Hip	Qty 1	Ply 1	CORNERSTONE - LOT 12 SH	T27470256
----------------	--------------	-------------------	----------	----------	-------------------------	-----------

Builders FirstSource (Lake City,FL), Lake City, FL - 32055,

8.430 s Aug 16 2021 MiTek Industries, Inc. Mon Apr 18 16:11:54 2022 Page 1
ID:UqgQf5PwBDIDQWE5Cwo8AzB44T-lfUPM64vB7_HlvF1uvJqmvwfsT4Ha5_?WxZkJvzPR1Z

Job Reference (optional)

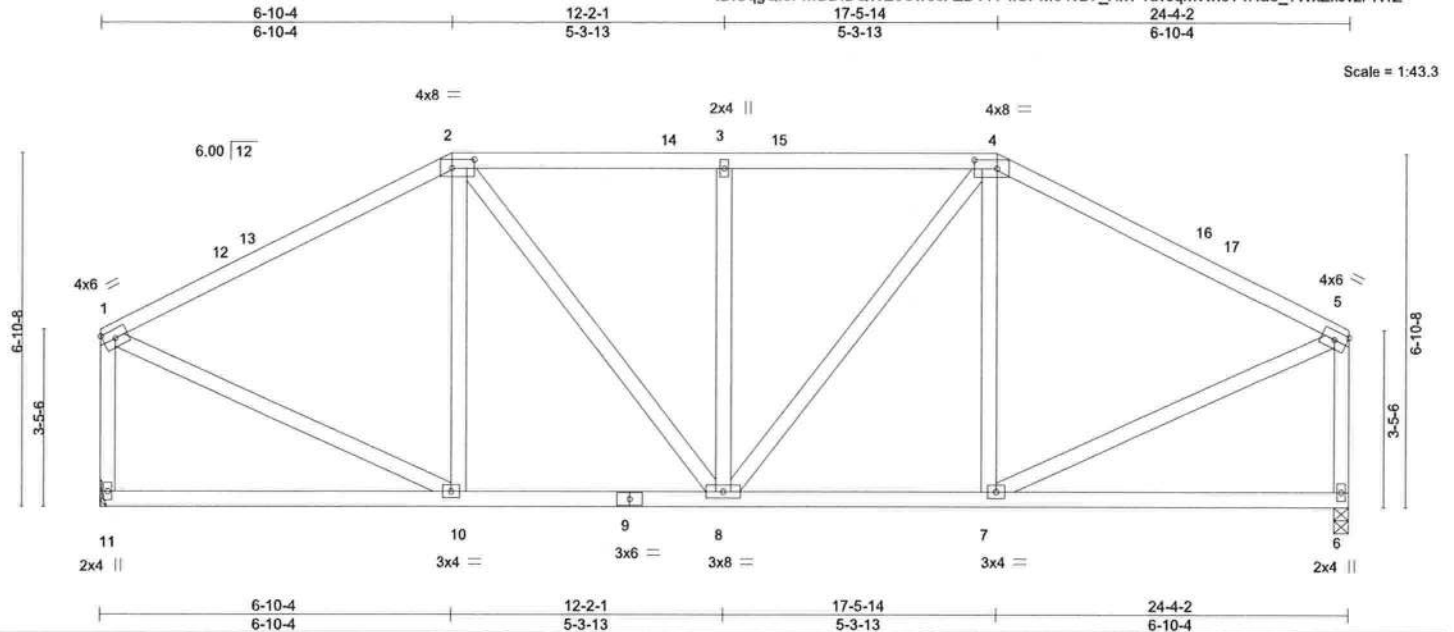


Plate Offsets (X,Y)-- [2:0-5-4,0-2-0], [4:0-5-4,0-2-0]							
LOADING (psf)	SPACING-	2-0-0	CSI.	DEFL.	in (loc)	l/defl	L/d
TCLL 20.0	Plate Grip DOL	1.25	TC 0.59	Vert(LL)	-0.06	6-7	>999
TCDL 7.0	Lumber DOL	1.25	BC 0.42	Vert(CT)	-0.13	6-7	>999
BCLL 0.0 *	Rep Stress Incr	YES	WB 0.27	Horz(CT)	0.01	6	n/a
BCDL 10.0	Code	FBC2020/TPI2014	Matrix-MS				
				PLATES	GRIP		
				MT20	244/190		
				Weight: 157 lb		FT = 20%	

LUMBER-

TOP CHORD 2x4 SP No.2
BOT CHORD 2x4 SP No.2
WEBS 2x4 SP No.3

BRACING-

TOP CHORD Structural wood sheathing directly applied or 4-11-11 oc purlins, except end verticals.
BOT CHORD Rigid ceiling directly applied or 10-0-0 oc bracing.

REACTIONS.

(size) 11=Mechanical, 6=0-3-8
Max Horz 11=50(LC 12)
Max Uplift 11=186(LC 12), 6=186(LC 13)
Max Grav 11=890(LC 1), 6=890(LC 1)

FORCES. (lb) - Max. Comp./Max. Ten. - All forces 250 (lb) or less except when shown.

TOP CHORD 1-2=-850/199, 2-3=-836/245, 3-4=-836/245, 4-5=-850/199, 1-11=-826/205, 5-6=-826/205
BOT CHORD 8-10=-148/684, 7-8=-113/684
WEBS 2-8=-108/308, 3-8=-311/155, 4-8=-108/308, 1-10=-116/709, 5-7=-116/709

NOTES-

- Unbalanced roof live loads have been considered for this design.
- Wind: ASCE 7-16; Vult=130mph (3-second gust) Vasd=101mph; TCDL=4.2psf; BCDL=3.0psf; h=20ft; Cat. II; Exp B; Encl., GCpi=0.18; MWFRS (envelope) gable end zone and C-C Exterior(2E) 0-1-12 to 3-1-12, Interior(1) 3-1-12 to 6-10-4, Exterior(2R) 6-10-4 to 11-1-3, Interior(1) 11-1-3 to 17-5-14, Exterior(2R) 17-5-14 to 21-8-13, Interior(1) 21-8-13 to 24-2-6 zone; C-C for members and forces & MWFRS for reactions shown; Lumber DOL=1.60 plate grip DOL=1.60
- Building Designer / Project engineer responsible for verifying applied roof live load shown covers rain loading requirements specific to the use of this truss component.
- Provide adequate drainage to prevent water ponding.
- This truss has been designed for a 10.0 psf bottom chord live load nonconcurrent with any other live loads.
- * This truss has been designed for a live load of 20.0psf on the bottom chord in all areas where a rectangle 3-6-0 tall by 2-0-0 wide will fit between the bottom chord and any other members.
- Refer to girder(s) for truss to truss connections.
- Provide mechanical connection (by others) of truss to bearing plate capable of withstanding 100 lb uplift at joint(s) except (jt=lb) 11=186, 6=186.



Michael S. Magid PE No.53681
MiTek USA, Inc. FL Cert 6634
6904 Parke East Blvd. Tampa FL 33610
Date:

April 19,2022

WARNING - Verify design parameters and READ NOTES ON THIS AND INCLUDED MITTEK REFERENCE PAGE MIT-7473 rev. 5/19/2020 BEFORE USE.

Design valid for use only with MiTek® connectors. This design is based only upon parameters shown, and is for an individual building component, not a truss system. Before use, the building designer must verify the applicability of design parameters and properly incorporate this design into the overall building design. Bracing indicated is to prevent buckling of individual truss web and/or chord members only. Additional temporary and permanent bracing is always required for stability and to prevent collapse with possible personal injury and property damage. For general guidance regarding the fabrication, storage, delivery, erection and bracing of trusses and truss systems, see **ANSI/TPI1 Quality Criteria, DSB-89 and BCSI Building Component Safety Information** available from Truss Plate Institute, 2670 Crain Highway, Suite 203 Waldorf, MD 20601



6904 Parke East Blvd.
Tampa, FL 33610

Job 3149141	Truss T11	Truss Type Hip	Qty 1	Ply 1	CORNERSTONE - LOT 12 SH	T27470257
----------------	--------------	-------------------	----------	----------	-------------------------	-----------

Builders FirstSource (Lake City, FL), Lake City, FL - 32055,

8.430 s Aug 16 2021 MiTek Industries, Inc. Mon Apr 18 16:11:54 2022 Page 1
ID:UqgQf5PiwBDIDQWE5Cwo8AzB44T-IfUPM64vB7_HlvF1uvJqmvwfnTzpa_U?WxZkJvzPR1Z

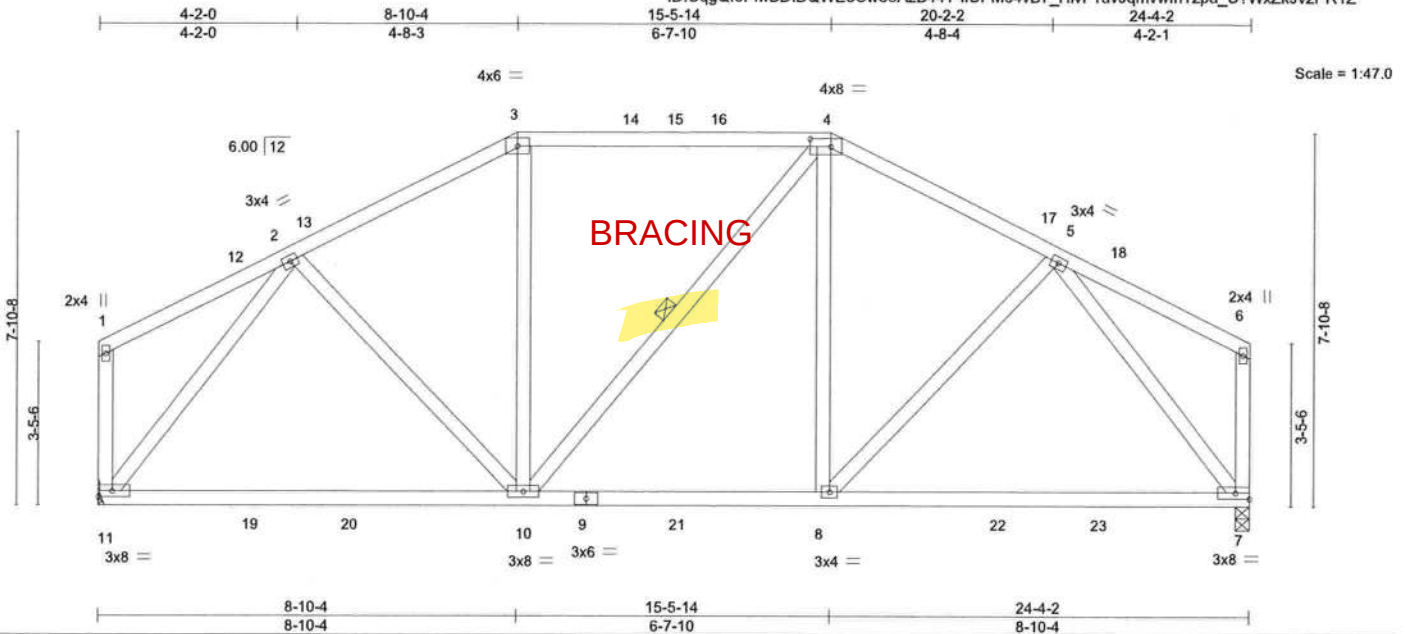


Plate Offsets (X,Y)-- [4:0-5-4,0-2-0]

LOADING (psf)	SPACING-	2-0-0	CSI.	DEFL.	in (loc)	l/defl	L/d	PLATES	GRIP
TCLL 20.0	Plate Grip DOL	1.25	TC 0.60	Vert(LL)	-0.25	10-11	>999	MT20	244/190
TCDL 7.0	Lumber DOL	1.25	BC 0.83	Vert(CT)	-0.43	10-11	>671		
BCLL 0.0 *	Rep Stress Incr	YES	WB 0.75	Horz(CT)	0.03	7	n/a		
BCDL 10.0	Code	FBC2020/TPI2014	Matrix-MS					Weight: 159 lb	FT = 20%

LUMBER-

TOP CHORD 2x4 SP No.2
BOT CHORD 2x4 SP No.2
WEBS 2x4 SP No.3

REACTIONS.

(size) 11=Mechanical, 7=0-3-8
Max Horz 11=65(LC 12)
Max Uplift 11=181(LC 12), 7=181(LC 13)
Max Grav 11=1002(LC 2), 7=1009(LC 2)

FORCES. (lb) - Max. Comp./Max. Ten. - All forces 250 (lb) or less except when shown.

TOP CHORD 2-3=-917/228, 3-4=-781/231, 4-5=-926/228
BOT CHORD 10-11=-180/610, 8-10=-101/789, 7-8=-124/615
WEBS 2-10=-34/292, 5-8=-34/296, 2-11=-929/211, 5-7=-938/211

NOTES-

- Unbalanced roof live loads have been considered for this design.
- Wind: ASCE 7-16; Vult=130mph (3-second gust) Vasd=101mph; TCDL=4.2psf; BCDL=3.0psf; h=20ft; Cat. II; Exp B; Encl., GCpi=0.18; MWFRS (envelope) gable end zone and C-C Exterior(2E) 0-1-12 to 3-1-12, Interior(1) 3-1-12 to 8-10-4, Exterior(2R) 8-10-4 to 13-1-3, Interior(1) 13-1-3 to 15-5-14, Exterior(2R) 15-5-14 to 19-8-13, Interior(1) 19-8-13 to 24-2-5 zone; C-C for members and forces & MWFRS for reactions shown; Lumber DOL=1.60 plate grip DOL=1.60
- Building Designer / Project engineer responsible for verifying applied roof live load shown covers rain loading requirements specific to the use of this truss component.
- Provide adequate drainage to prevent water ponding.
- This truss has been designed for a 10.0 psf bottom chord live load nonconcurrent with any other live loads.
- * This truss has been designed for a live load of 20.0psf on the bottom chord in all areas where a rectangle 3-6-0 tall by 2-0-0 wide will fit between the bottom chord and any other members, with BCDL = 10.0psf.
- Refer to girder(s) for truss to truss connections.
- Provide mechanical connection (by others) of truss to bearing plate capable of withstanding 100 lb uplift at joint(s) except (jt=lb) 11=181, 7=181.



Michael S. Magid PE No.53681
MiTek USA, Inc. FL Cert 6634
6904 Parke East Blvd, Tampa FL 33610
Date:

April 19,2022

WARNING - Verify design parameters and READ NOTES ON THIS AND INCLUDED MITTEK REFERENCE PAGE MII-7473 rev. 5/19/2020 BEFORE USE.

Design valid for use only with MiTek® connectors. This design is based only upon parameters shown, and is for an individual building component, not a truss system. Before use, the building designer must verify the applicability of design parameters and properly incorporate this design into the overall building design. Bracing indicated is to prevent buckling of individual truss web and/or chord members only. Additional temporary and permanent bracing is always required for stability and to prevent collapse with possible personal injury and property damage. For general guidance regarding the fabrication, storage, delivery, erection and bracing of trusses and truss systems, see **ANSI/TPI1 Quality Criteria, DSB-89 and BCSI Building Component Safety Information** available from Truss Plate Institute, 2670 Crain Highway, Suite 203 Waldorf, MD 20601




6904 Parke East Blvd.
Tampa, FL 33610

Job	Truss	Truss Type	Qty	Ply	CORNERSTONE - LOT 12 SH
3149141	T12	Hip	1	1	T27470258

Builders FirstSource (Lake City, FL), Lake City, FL - 32055,

8.430 s Aug 16 2021 MiTek Industries, Inc. Mon Apr 18 16:11:55 2022 Page 1

ID:UqgQf5PiwBDIDQWE5Cwo8AzB44T-mr2nZS5XyR68N2qDSdq3l6SuetNRJXR9lJlsLzPR1Y

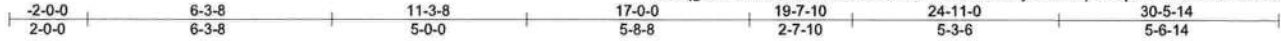

Scale = 1:56.8

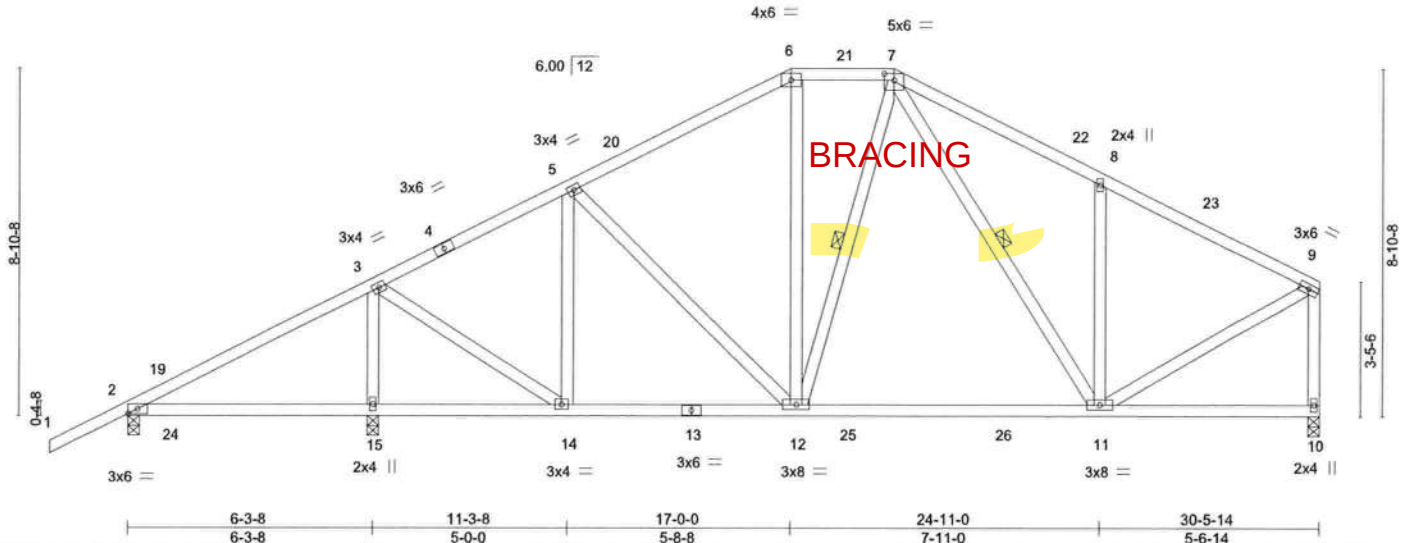


Plate Offsets (X,Y)-- [7:0-3-0-0-2-0]

LOADING (psf)	SPACING-	2-0-0	CSI.	DEFL.	in (loc)	l/defl	L/d	PLATES	GRIP
TCLL 20.0	Plate Grip DOL	1.25	TC 0.34	Vert(LL)	0.09 15-18	>873	240	MT20	244/190
TCDL 7.0	Lumber DOL	1.25	BC 0.62	Vert(CT)	-0.23 11-12	>999	180		
BCLL 0.0 *	Rep Stress Incr	YES	WB 0.32	Horz(CT)	0.01 10	n/a	n/a		
BCDL 10.0	Code FBC2020/TPJ2014		Matrix-MS					Weight: 193 lb	FT = 20%

LUMBER-

TOP CHORD 2x4 SP No.2
BOT CHORD 2x4 SP No.2
WEBS 2x4 SP No.3

REACTIONS.

(size) 2=0-3-8, 15=0-3-8, 10=0-3-8
Max Horz 2=218(LC 12)
Max Uplift 2=-78(LC 8), 15=-292(LC 12), 10=-181(LC 13)
Max Grav 2=321(LC 23), 15=1284(LC 2), 10=970(LC 2)

FORCES. (lb) - Max. Comp./Max. Ten. - All forces 250 (lb) or less except when shown.

TOP CHORD 3-5=-784/179, 5-6=-835/228, 6-7=-695/238, 7-8=-894/293, 8-9=-879/184,
9-10=-905/196
BOT CHORD 12-14=-162/654, 11-12=-85/667
WEBS 3-15=-1046/310, 3-14=-125/812, 5-14=-315/102, 8-11=-335/216, 9-11=-130/844

NOTES-

- Unbalanced roof live loads have been considered for this design.
- Wind: ASCE 7-16; Vult=130mph (3-second gust) Vasd=101mph; TCDL=4.2psf; BCDL=3.0psf; h=20ft; Cat. II; Exp B; Encl., GCpi=0.18; MWFRS (envelope) gable end zone and C-C Exterior(2E) -2-0-0 to 1-0-9, Interior(1) 1-0-9 to 17-0-0, Exterior(2E) 17-0-0 to 19-7-10, Exterior(2R) 19-7-10 to 23-11-6, Interior(1) 23-11-6 to 30-4-2 zone; porch left exposed; C-C for members and forces & MWFRS for reactions shown; Lumber DOL=1.60 plate grip DOL=1.60
- Building Designer / Project engineer responsible for verifying applied roof live load shown covers rain loading requirements specific to the use of this truss component.
- Provide adequate drainage to prevent water ponding.
- This truss has been designed for a 10.0 psf bottom chord live load nonconcurrent with any other live loads.
- * This truss has been designed for a live load of 20.0psf on the bottom chord in all areas where a rectangle 3-6-0 tall by 2-0-0 wide will fit between the bottom chord and any other members, with BCDL = 10.0psf.
- Provide mechanical connection (by others) of truss to bearing plate capable of withstanding 100 lb uplift at joint(s) 2 except (jt=lb) 15=292, 10=181.



Michael S. Magid PE No.53681
MiTek USA, Inc. FL Cert 6634
6904 Parke East Blvd. Tampa FL 33610
Date:

April 19,2022



WARNING -Verify design parameters and READ NOTES ON THIS AND INCLUDED MITEK REFERENCE PAGE MII-7473 rev. 5/19/2020 BEFORE USE.

Design valid for use only with MiTek® connectors. This design is based only upon parameters shown, and is for an individual building component, not a truss system. Before use, the building designer must verify the applicability of design parameters and properly incorporate this design into the overall building design. Bracing indicated is to prevent buckling of individual truss web and/or chord members only. Additional temporary and permanent bracing is always required for stability and to prevent collapse with possible personal injury and property damage. For general guidance regarding the fabrication, storage, delivery, erection and bracing of trusses and truss systems, see **ANSI/TPI1 Quality Criteria, DSB-89 and BCSI Building Component Safety Information** available from Truss Plate Institute, 2670 Crain Highway, Suite 203 Waldorf, MD 20601




6904 Parke East Blvd.
Tampa, FL 33610

Job 3149141	Truss T13	Truss Type Common	Qty 3	Ply 1	CORNERSTONE - LOT 12 SH Job Reference (optional) T27470259
----------------	--------------	----------------------	----------	----------	--


Builders FirstSource (Lake City, FL), Lake City, FL - 32055,

8.430 s Aug 16 2021 MiTek Industries, Inc. Mon Apr 18 16:11:56 2022 Page 1

ID:UqgQf5PiwBDIDQWE5Cwo8AzB44T-E1c9no59jke??COP0KMlK71pHkQ2_YI_F2rOozPR1X

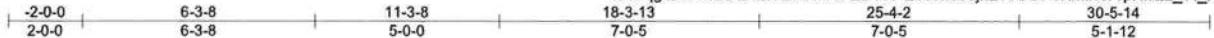

Scale = 1:59.9

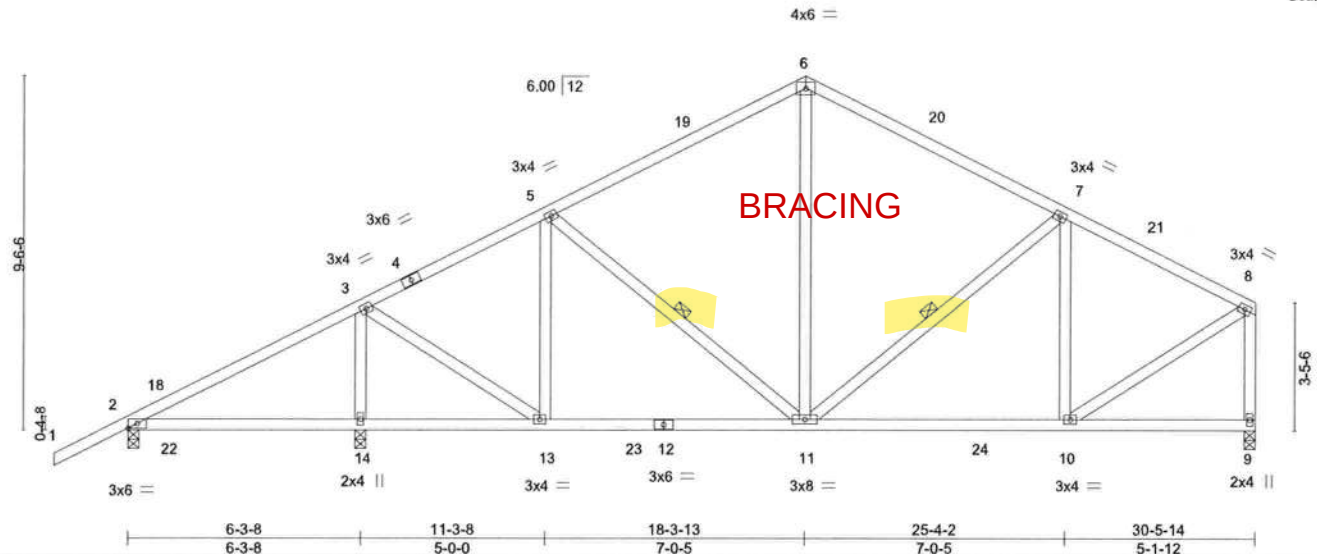

LOADING (psf)	SPACING-	2-0-0	CSI.	DEFL.	in (loc)	I/defl	L/d	PLATES	GRIP
TCLL 20.0	Plate Grip DOL	1.25	TC 0.50	Vert(LL)	0.09 14-17	>861	240	MT20	244/190
TCDL 7.0	Lumber DOL	1.25	BC 0.51	Vert(CT)	-0.13 11-13	>999	180		
BCLL 0.0 *	Rep Stress Incr	YES	WB 0.33	Horz(CT)	0.02 9	n/a	n/a		
BCDL 10.0	Code FBC2020/TPI2014		Matrix-MS					Weight: 181 lb	FT = 20%

LUMBER-

TOP CHORD 2x4 SP No.2
BOT CHORD 2x4 SP No.2
WEBS 2x4 SP No.3

BRACING-

TOP CHORD Structural wood sheathing directly applied or 5-7-1 oc purlins, except end verticals.
BOT CHORD Rigid ceiling directly applied or 6-0-0 oc bracing.
WEBS 1 Row at midpt 5-11, 7-11

REACTIONS.

(size) 2=0-3-8, 14=0-3-8, 9=0-3-8
Max Horz 2=227(LC 12)
Max Uplift 2=-80(LC 8), 14=-294(LC 12), 9=-177(LC 13)
Max Grav 2=319(LC 23), 14=1307(LC 2), 9=967(LC 2)

FORCES.

(lb) - Max. Comp./Max. Ten. - All forces 250 (lb) or less except when shown.
TOP CHORD 3-5=-802/177, 5-6=-799/230, 6-7=-800/234, 7-8=-848/182, 8-9=-901/196
BOT CHORD 11-13=-170/681, 10-11=-122/727
WEBS 3-14=-1086/310, 3-13=-137/866, 5-13=-310/115, 6-11=-50/366, 7-10=-286/117, 8-10=-139/847

NOTES-

- Unbalanced roof live loads have been considered for this design.
- Wind: ASCE 7-16; Vult=130mph (3-second gust) Vasd=101mph; TCDL=4.2psf; BCDL=3.0psf; h=20ft; Cat. II; Exp B; Encl., GCpi=0.18; MWFRS (envelope) gable end zone and C-C Exterior(2E) -2-0-0 to 1-0-9, Interior(1) 1-0-9 to 18-3-13, Exterior(2R) 18-3-13 to 21-4-6, Interior(1) 21-4-6 to 30-4-2 zone; porch left exposed; C-C for members and forces & MWFRS for reactions shown; Lumber DOL=1.60 plate grip DOL=1.60
- Building Designer / Project engineer responsible for verifying applied roof live load shown covers rain loading requirements specific to the use of this truss component.
- This truss has been designed for a 10.0 psf bottom chord live load nonconcurrent with any other live loads.
- * This truss has been designed for a live load of 20.0psf on the bottom chord in all areas where a rectangle 3-6-0 tall by 2-0-0 wide will fit between the bottom chord and any other members, with BCDL = 10.0psf.
- Provide mechanical connection (by others) of truss to bearing plate capable of withstanding 100 lb uplift at joint(s) 2 except (jt=lb) 14=294, 9=177.



Michael S. Magid PE No.53681
MiTek USA, Inc. FL Cert 6634
6904 Parke East Blvd. Tampa FL 33610
Date:

April 19,2022



WARNING - Verify design parameters and READ NOTES ON THIS AND INCLUDED MITTEK REFERENCE PAGE MII-7473 rev. 5/19/2020 BEFORE USE.

Design valid for use only with MiTek® connectors. This design is based only upon parameters shown, and is for an individual building component, not a truss system. Before use, the building designer must verify the applicability of design parameters and properly incorporate this design into the overall building design. Bracing Indicated is to prevent buckling of individual truss web and/or chord members only. Additional temporary and permanent bracing is always required for stability and to prevent collapse with possible personal injury and property damage. For general guidance regarding the fabrication, storage, delivery, erection and bracing of trusses and truss systems, see **ANSI/TPI1 Quality Criteria, DSB-89 and BCSI Building Component Safety Information** available from Truss Plate Institute, 2670 Crain Highway, Suite 203 Waldorf, MD 20601



6904 Parke East Blvd.
Tampa, FL 33610

Job	Truss	Truss Type	Qty	Ply	CORNERSTONE - LOT 12 SH	T27470260
3149141	T14	Common	2	1	Job Reference (optional)	


Builders FirstSource (Lake City, FL), Lake City, FL - 32055,

8.430 s Aug 16 2021 MiTek Industries, Inc. Mon Apr 18 16:11:57 2022 Page 1

ID:UqgQf5PwBDIDQWE5Cwo8AzB44T-iEAX_86nU2MscMzba2tXNXYCdh4enRvSCvoOwEzPR1W



Scale = 1:65.1

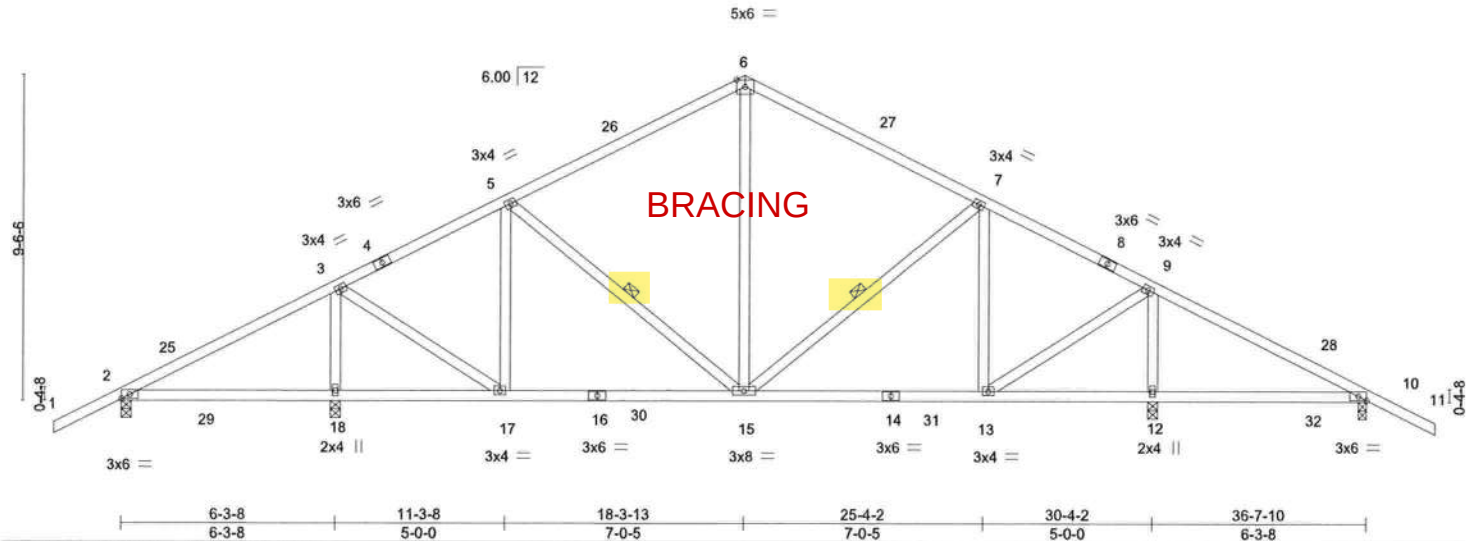

LOADING (psf)		SPACING-		CSI.		DEFL.		PLATES		GRIP	
TCLL	20.0	Plate Grip DOL	1.25	TC	0.50	Vert(LL)	0.09 12-24	MT20	244/190		
TCDL	7.0	Lumber DOL	1.25	BC	0.51	Vert(CT)	-0.12 15-17				
BCLL	0.0 *	Rep Stress Incr	YES	WB	0.32	Horz(CT)	0.01 12				
BCDL	10.0	Code FBC2020/TPI2014		Matrix-MS							
								Weight: 203 lb		FT = 20%	

LUMBER-		BRACING-	
TOP CHORD	2x4 SP No.2	TOP CHORD	Structural wood sheathing directly applied or 5-8-12 oc purlins.
BOT CHORD	2x4 SP No.2	BOT CHORD	Rigid ceiling directly applied or 6-0-0 oc bracing.
WEBS	2x4 SP No.3	WEBS	1 Row at midpt 7-15, 5-15

REACTIONS. All bearings 0-3-8 except (jt=length) 10=0-3-0.
 (lb) - Max Horz 2=151(LC 13)
 Max Uplift All uplift 100 lb or less at joint(s) except 2=-102(LC 8), 12=-234(LC 13), 18=-273(LC 12), 10=-113(LC 13)
 Max Grav All reactions 250 lb or less at joint(s) except 2=319(LC 23), 12=1288(LC 2), 18=1288(LC 2), 10=319(LC 24)

FORCES. (lb) - Max. Comp./Max. Ten. - All forces 250 (lb) or less except when shown.
 TOP CHORD 3-5=-784/216, 5-6=-774/259, 6-7=-774/262, 7-9=-784/222
 BOT CHORD 15-17=-114/693, 13-15=-40/659
 WEBS 6-15=-69/345, 7-13=-302/91, 9-13=-86/846, 9-12=-1067/251, 5-17=-302/103, 3-17=-115/846, 3-18=-1067/289

NOTES-

- Unbalanced roof live loads have been considered for this design.
- Wind: ASCE 7-16; Vult=130mph (3-second gust) Vasd=101mph; TCDL=4.2psf; BCDL=3.0psf; h=20ft; Cat. II; Exp B; Encl., GCpi=0.18; MWFRS (envelope) gable end zone and C-C Exterior(2E) -2-0-0 to 1-7-15, Interior(1) 1-7-15 to 18-3-13, Exterior(2R) 18-3-13 to 21-11-12, Interior(1) 21-11-12 to 38-7-10 zone; porch left and right exposed; C-C for members and forces & MWFRS for reactions shown; Lumber DOL=1.60 plate grip DOL=1.60
- Building Designer / Project engineer responsible for verifying applied roof live load shown covers rain loading requirements specific to the use of this truss component.
- This truss has been designed for a 10.0 psf bottom chord live load nonconcurrent with any other live loads.
- * This truss has been designed for a live load of 20.0psf on the bottom chord in all areas where a rectangle 3-6-0 tall by 2-0-0 wide will fit between the bottom chord and any other members, with BCDL = 10.0psf.
- Provide mechanical connection (by others) of truss to bearing plate capable of withstanding 102 lb uplift at joint 2, 234 lb uplift at joint 12, 273 lb uplift at joint 18 and 113 lb uplift at joint 10.



Michael S. Magid PE No.53681
 MiTek USA, Inc. FL Cert 6634
 6904 Parke East Blvd. Tampa FL 33610
 Date:

April 19,2022

WARNING -Verify design parameters and READ NOTES ON THIS AND INCLUDED MITTEK REFERENCE PAGE MII-7473 rev. 5/19/2020 BEFORE USE.
 Design valid for use only with MiTek® connectors. This design is based only upon parameters shown, and is for an individual building component, not a truss system. Before use, the building designer must verify the applicability of design parameters and properly incorporate this design into the overall building design. Bracing indicated is to prevent buckling of individual truss web and/or chord members only. Additional temporary and permanent bracing is always required for stability and to prevent collapse with possible personal injury and property damage. For general guidance regarding the fabrication, storage, delivery, erection and bracing of trusses and truss systems, see **ANSI/TPI1 Quality Criteria, DSB-89 and BCSI Building Component Safety Information** available from Truss Plate Institute, 2670 Crain Highway, Suite 203 Waldorf, MD 20601

MiTek
 6904 Parke East Blvd.
 Tampa, FL 36610


Job 3149141	Truss T15	Truss Type Common	Qty 3	Ply 1	CORNERSTONE - LOT 12 SH T27470261
----------------	--------------	----------------------	----------	----------	--------------------------------------

Builders FirstSource (Lake City, FL), Lake City, FL - 32055,

8.430 s Aug 16 2021 MiTek Industries, Inc. Mon Apr 18 16:11:59 2022 Page 1
ID:UqgQf5PiwBDIDQWE5Cwo8AzB44T-eclIPq81?fcasg7_hTv?TydYHUmDFlwkgDHV?7zPR1U

-2-0-0	6-3-8	11-3-8	18-3-13	25-4-2	30-4-2	36-7-10	38-7-10
2-0-0	6-3-8	5-0-0	7-0-5	7-0-5	5-0-0	6-3-8	2-0-0

Scale = 1:65.1

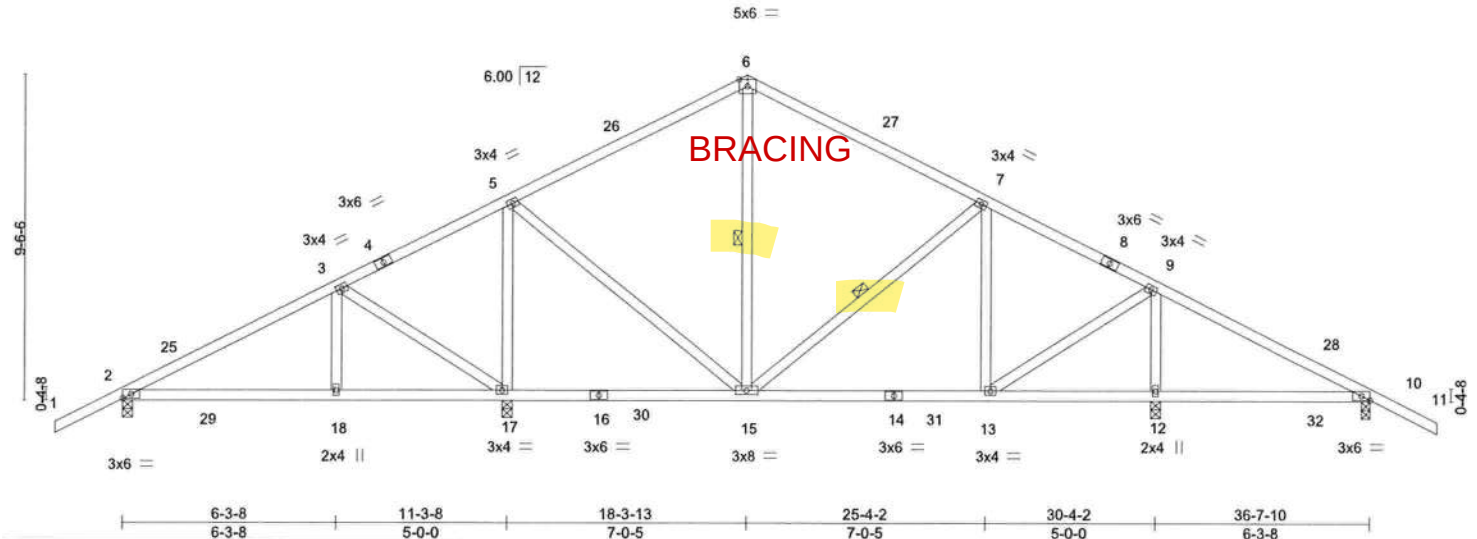

LOADING (psf)		SPACING-		CSI.		DEFL.		PLATES		GRIP	
TCLL	20.0	Plate Grip DOL	1.25	TC	0.49	Vert(LL)	0.09 12-24	I/defl	>860	MT20	244/190
TCDL	7.0	Lumber DOL	1.25	BC	0.47	Vert(CT)	-0.11 13-15	L/d	>999		
BCLL	0.0 *	Rep Stress Incr	YES	WB	0.55	Horz(CT)	0.01 12		n/a		
BCDL	10.0	Code	FBC2020/TPI2014	Matrix-MS						Weight: 203 lb	FT = 20%

LUMBER-

TOP CHORD 2x4 SP No.2
BOT CHORD 2x4 SP No.2
WEBS 2x4 SP No.3

BRACING-

TOP CHORD Structural wood sheathing directly applied or 6-0-0 oc purlins.
BOT CHORD Rigid ceiling directly applied or 6-0-0 oc bracing.
WEBS 1 Row at midpt 6-15, 7-15

REACTIONS.

All bearings 0-3-8 except (jt=length) 10=0-3-0.
(lb) - Max Horz 2=151(LC 13)
Max Uplift All uplift 100 lb or less at joint(s) except 2=114(LC 12), 17=284(LC 12), 12=204(LC 13), 10=118(LC 13)
Max Grav All reactions 250 lb or less at joint(s) except 2=476(LC 23), 17=1346(LC 2), 12=1013(LC 2), 10=339(LC 24)

FORCES.

(lb) - Max. Comp./Max. Ten. - All forces 250 (lb) or less except when shown.
TOP CHORD 2-3=-395/314, 5-6=-448/209, 6-7=-448/185, 7-9=-591/195
BOT CHORD 2-18=-194/355, 17-18=-194/355, 13-15=0/486
WEBS 3-18=-292/230, 3-17=-473/459, 5-17=-859/262, 5-15=-104/566, 9-13=-46/571, 9-12=-795/222

NOTES-

- Unbalanced roof live loads have been considered for this design.
- Wind: ASCE 7-16; Vult=130mph (3-second gust) Vasd=101mph; TCDL=4.2psf; BCDL=3.0psf; h=20ft; Cat. II; Exp B; Encl., GCpi=0.18; MWFRS (envelope) gable end zone and C-C Exterior(2E) -2-0-0 to 1-7-15, Interior(1) 1-7-15 to 18-3-13, Exterior(2R) 18-3-13 to 21-11-12, Interior(1) 21-11-12 to 38-7-10 zone; porch left and right exposed; C-C for members and forces & MWFRS for reactions shown; Lumber DOL=1.60 plate grip DOL=1.60
- Building Designer / Project engineer responsible for verifying applied roof live load shown covers rain loading requirements specific to the use of this truss component.
- This truss has been designed for a 10.0 psf bottom chord live load nonconcurrent with any other live loads.
- * This truss has been designed for a live load of 20.0psf on the bottom chord in all areas where a rectangle 3-6-0 tall by 2-0-0 wide will fit between the bottom chord and any other members, with BCDL = 10.0psf.
- Provide mechanical connection (by others) of truss to bearing plate capable of withstanding 114 lb uplift at joint 2, 284 lb uplift at joint 17, 204 lb uplift at joint 12 and 118 lb uplift at joint 10.



Michael S. Magid PE No.53681
MiTek USA, Inc. FL Cert 6634
6904 Parke East Blvd. Tampa FL 33610
Date:

April 19,2022



WARNING - Verify design parameters and READ NOTES ON THIS AND INCLUDED MITTEK REFERENCE PAGE MI-7473 rev. 5/19/2020 BEFORE USE.

Design valid for use only with MiTek® connectors. This design is based only upon parameters shown, and is for an individual building component, not a truss system. Before use, the building designer must verify the applicability of design parameters and properly incorporate this design into the overall building design. Bracing indicated is to prevent buckling of individual truss web and/or chord members only. Additional temporary and permanent bracing is always required for stability and to prevent collapse with possible personal injury and property damage. For general guidance regarding the fabrication, storage, delivery, erection and bracing of trusses and truss systems, see **ANSI/TPI1 Quality Criteria, DSB-89 and BCSI Building Component Safety Information** available from Truss Plate Institute, 2670 Crain Highway, Suite 203 Waldorf, MD 20601




6904 Parke East Blvd.
Tampa, FL 33610

Job 3149141	Truss T16	Truss Type Common	Qty 2	Ply 1	CORNERSTONE - LOT 12 SH	T27470262
----------------	--------------	----------------------	----------	----------	-------------------------	-----------


Builders FirstSource (Lake City, FL), Lake City, FL - 32055,

8.430 s Aug 16 2021 MiTek Industries, Inc. Mon Apr 18 16:12:00 2022 Page 1

ID:UqgQf5PiwBDIDQWE5Cwo8AzB44T-6prgcA8fmzkRTqiAFAQE?AAjxu6y_ISuvt03XZzPR1T

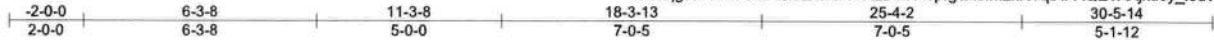

Scale = 1:59.9

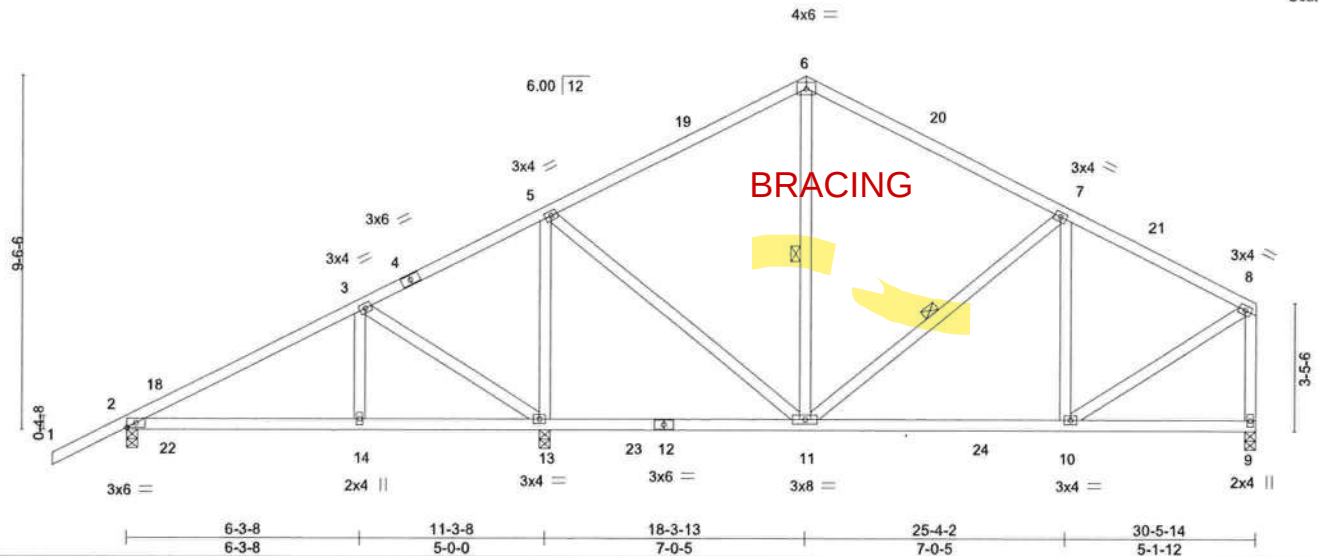

LOADING (psf)	SPACING-	2-0-0	CSI.	DEFL.	in (loc)	l/defl	L/d	PLATES	GRIP
TCLL 20.0	Plate Grip DOL	1.25	TC 0.49	Vert(LL)	0.08 14-17	>999	240	MT20	244/190
TCDL 7.0	Lumber DOL	1.25	BC 0.47	Vert(CT)	-0.10 10-11	>999	180		
BCLL 0.0 *	Rep Stress Incr	YES	WB 0.55	Horz(CT)	0.01 9	n/a	n/a		
BCDL 10.0	Code FBC2020/TPI2014		Matrix-MS					Weight: 181 lb	FT = 20%

LUMBER-

TOP CHORD 2x4 SP No.2
BOT CHORD 2x4 SP No.2
WEBS 2x4 SP No.3

BRACING-

TOP CHORD Structural wood sheathing directly applied or 6-0-0 oc purlins, except end verticals.
BOT CHORD Rigid ceiling directly applied or 10-0-0 oc bracing, Except:
WEBS 6-0-0 oc bracing: 11-13.
1 Row at midpt 6-11, 7-11

REACTIONS.

(size) 2=0-3-8, 13=0-3-8, 9=0-3-8
Max Horz 2=227(LC 12)
Max Uplift 2=-98(LC 12), 13=-303(LC 12), 9=-148(LC 13)
Max Grav 2=476(LC 23), 13=1358(LC 2), 9=733(LC 2)

FORCES. (lb) - Max. Comp./Max. Ten. - All forces 250 (lb) or less except when shown.

TOP CHORD 2-3=-395/250, 5-6=-457/175, 6-7=-458/152, 7-8=-619/145, 8-9=-667/159
BOT CHORD 2-14=-269/307, 13-14=-269/307, 10-11=-89/522
WEBS 3-14=-292/230, 3-13=-472/460, 5-13=-866/291, 5-11=-126/575, 7-11=-253/150,
8-10=-101/605

NOTES-

- Unbalanced roof live loads have been considered for this design.
- Wind: ASCE 7-16; Vult=130mph (3-second gust) Vasd=101mph; TCDL=4.2psf; BCDL=3.0psf; h=20ft; Cat. II; Exp B; Encl., GCpi=0.18; MWFRS (envelope) gable end zone and C-C Exterior(2E) -2-0-0 to 1-0-9, Interior(1) 1-0-9 to 18-3-13, Exterior(2R) 18-3-13 to 21-4-6, Interior(1) 21-4-6 to 30-4-2 zone; porch left exposed; C-C for members and forces & MWFRS for reactions shown; Lumber DOL=1.60 plate grip DOL=1.60
- Building Designer / Project engineer responsible for verifying applied roof live load shown covers rain loading requirements specific to the use of this truss component.
- This truss has been designed for a 10.0 psf bottom chord live load nonconcurrent with any other live loads.
- * This truss has been designed for a live load of 20.0psf on the bottom chord in all areas where a rectangle 3-6-0 tall by 2-0-0 wide will fit between the bottom chord and any other members, with BCDL = 10.0psf.
- Provide mechanical connection (by others) of truss to bearing plate capable of withstanding 98 lb uplift at joint 2, 303 lb uplift at joint 13 and 148 lb uplift at joint 9.



Michael S. Magid PE No.53681
MiTek USA, Inc. FL Cert 6634
6904 Parke East Blvd. Tampa FL 33610
Date:

April 19,2022

WARNING - Verify design parameters and READ NOTES ON THIS AND INCLUDED MITTEK REFERENCE PAGE MII-7473 rev. 5/19/2020 BEFORE USE.

Design valid for use only with MiTek® connectors. This design is based only upon parameters shown, and is for an individual building component, not a truss system. Before use, the building designer must verify the applicability of design parameters and properly incorporate this design into the overall building design. Bracing indicated is to prevent buckling of individual truss web and/or chord members only. Additional temporary and permanent bracing is always required for stability and to prevent collapse with possible personal injury and property damage. For general guidance regarding the fabrication, storage, delivery, erection and bracing of trusses and truss systems, see

ANSI/TPI1 Quality Criteria, DSB-89 and BCSI Building Component

Safety Information available from Truss Plate Institute, 2670 Crain Highway, Suite 203 Waldorf, MD 20601




6904 Parke East Blvd.
Tampa, FL 33610

Job 3149141	Truss T17	Truss Type Half Hip Girder	Qty 1	Ply 1	CORNERSTONE - LOT 12 SH T27470263
----------------	--------------	-------------------------------	----------	----------	--------------------------------------

Builders FirstSource (Lake City, FL), Lake City, FL - 32055,

8.430 s Aug 16 2021 MiTek Industries, Inc. Mon Apr 18 16:12:01 2022 Page 1
ID:UqgQf5PwBDIDQWE5Cwo8AzB44T-a?P2qV9IXHsl5zHNptxTYNivnlKuj8L17Xmc3?zPR1S

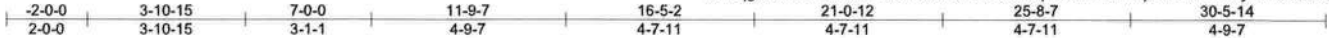

Scale = 1:54.7

BRACING

UPLIFT

Plate Offsets (X,Y)--	7-0-0	11-9-7	16-5-2	21-0-12	25-8-7	30-5-14
	7-0-0	4-9-7	4-7-11	4-7-11	4-7-11	4-9-7

LOADING (psf)	SPACING-	CSI.	DEFL.	in (loc)	I/defl	L/d	PLATES	GRIP
TCLL 20.0	Plate Grip DOL 1.25	TC 0.42	Vert(LL)	-0.25 13-15	>999	240	MT20	244/190
TCDL 7.0	Lumber DOL 1.25	BC 1.00	Vert(CT)	-0.47 13-15	>775	180		
BCDL 0.0 *	Rep Stress Incr NO	WB 0.81	Horz(CT)	0.13 10	n/a	n/a		
BCDL 10.0	Code FBC2020/TPI2014	Matrix-MS						
							Weight: 212 lb	FT = 20%

LUMBER-
TOP CHORD 2x6 SP No.2 *Except*
1-4: 2x4 SP No.2
BOT CHORD 2x6 SP No.2
WEBS 2x4 SP No.3

BRACING-
TOP CHORD Structural wood sheathing directly applied or 2-7-10 oc purlins, except end verticals.
BOT CHORD Rigid ceiling directly applied or 6-4-7 oc bracing.
WEBS 1 Row at midpt 7-11, 8-10

REACTIONS. (size) 10=Mechanical, 2=0-3-8
Max Horz 2=149(LC 8)
Max Uplift 10=-614(LC 5), 2=-521(LC 8)
Max Grav 10=2365(LC 1), 2=2217(LC 1)


FORCES. (lb) - Max. Comp./Max. Ten. - All forces 250 (lb) or less except when shown.
TOP CHORD 2-3=-4327/1025, 3-4=-4171/1016, 4-5=-5091/1305, 5-6=-5308/1366, 6-7=-4552/1179, 7-8=-2822/732
BOT CHORD 2-16=-956/3833, 15-16=-922/3735, 13-15=-1303/5087, 12-13=-1366/5308, 11-12=-1180/4567, 10-11=-732/2822
WEBS 4-16=-40/641, 4-15=-492/1717, 5-15=-783/350, 5-13=-94/316, 6-13=0/265, 6-12=-939/232, 7-12=-78/805, 7-11=-2157/554, 8-11=-248/1506, 8-10=-3464/898

NOTES-

- Unbalanced roof live loads have been considered for this design.
- Wind: ASCE 7-16; Vult=130mph (3-second gust) Vasd=101mph; TCCL=4.2psf; BCDL=3.0psf; h=20ft; Cat. II; Exp B; Encl., GCpi=0.18; MWFRS (envelope) gable end zone; Lumber DOL=1.60 plate grip DOL=1.60
- Building Designer / Project engineer responsible for verifying applied roof live load shown covers rain loading requirements specific to the use of this truss component.
- Provide adequate drainage to prevent water ponding.
- This truss has been designed for a 10.0 psf bottom chord live load nonconcurrent with any other live loads.
- * This truss has been designed for a live load of 20.0psf on the bottom chord in all areas where a rectangle 3-6-0 tall by 2-0-0 wide will fit between the bottom chord and any other members.
- Refer to girder(s) for truss to truss connections.
- Provide mechanical connection (by others) of truss to bearing plate capable of withstanding 614 lb uplift at joint 10 and 521 lb uplift at joint 2.
- Hanger(s) or other connection device(s) shall be provided sufficient to support concentrated load(s) 125 lb down and 88 lb up at 7-0-0, 106 lb down and 88 lb up at 9-0-12, 106 lb down and 88 lb up at 11-0-12, 106 lb down and 88 lb up at 13-0-12, 106 lb down and 88 lb up at 15-0-12, 106 lb down and 88 lb up at 17-0-12, 106 lb down and 88 lb up at 19-0-12, 106 lb down and 88 lb up at 21-0-12, 106 lb down and 88 lb up at 23-0-12, 106 lb down and 88 lb up at 25-0-12, and 106 lb down and 88 lb up at 27-0-12, and 106 lb down and 88 lb up at 29-0-12 on top chord, and 294 lb down and 70 lb up at 7-0-0, 85 lb down at 9-0-12, 85 lb down at 11-0-12, 85 lb down at 13-0-12, 85 lb down at 15-0-12, 85 lb down at 17-0-12, 85 lb down at 19-0-12, 85 lb down at 21-0-12, 85 lb down at 23-0-12, 85 lb down at 25-0-12, and 85 lb down at 27-0-12, and 85 lb down at 29-0-12 on bottom chord. The design/selection of such connection device(s) is the responsibility of others.
- In the LOAD CASE(S) section, loads applied to the face of the truss are noted as front (F) or back (B).

Continued on page 2

WARNING - Verify design parameters and READ NOTES ON THIS AND INCLUDED MITEK REFERENCE PAGE MII-7473 rev. 5/19/2020 BEFORE USE.
Design valid for use only with MiTek® connectors. This design is based only upon parameters shown, and is for an individual building component, not a truss system. Before use, the building designer must verify the applicability of design parameters and properly incorporate this design into the overall building design. Bracing indicated is to prevent buckling of individual truss web and/or chord members only. Additional temporary and permanent bracing is always required for stability and to prevent collapse with possible personal injury and property damage. For general guidance regarding the fabrication, storage, delivery, erection and bracing of trusses and truss systems, see **ANSI/TPI1 Quality Criteria, DSB-89 and BCSI Building Component Safety Information** available from Truss Plate Institute, 2670 Crain Highway, Suite 203 Waldorf, MD 20601

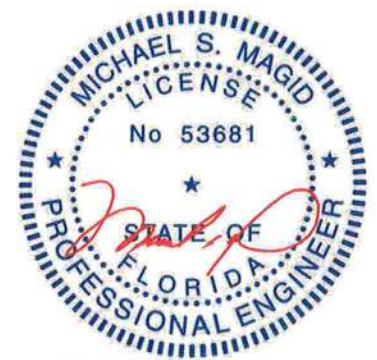

Michael S. Magid PE No.53681
MiTek USA, Inc. FL Cert 6634
6904 Parke East Blvd. Tampa FL 33610
Date:

April 19,2022

MiTek
6904 Parke East Blvd.
Tampa, FL 33610

Job	Truss	Truss Type	Qty	Ply	CORNERSTONE - LOT 12 SH	T27470263
3149141	T17	Half Hip Girder	1	1	Job Reference (optional)	

Builders FirstSource (Lake City, FL), Lake City, FL - 32055,

8.430 s Aug 16 2021 MiTek Industries, Inc. Mon Apr 18 16:12:01 2022 Page 2
ID:UqgQf5PwBDIDQWE5Cwo8AzB44T-a?P2qV9IXHsl5zHNptxTYNivnlKuj8L17Xmc3?zPR1S

LOAD CASE(S) Standard

1) Dead + Roof Live (balanced): Lumber Increase=1.25, Plate Increase=1.25

Uniform Loads (plf)

Vert: 1-4=-54, 4-9=-54, 2-10=-20

Concentrated Loads (lb)

Vert: 4=-106(B) 16=-284(B) 12=-61(B) 7=-106(B) 19=-106(B) 20=-106(B) 21=-106(B) 22=-106(B) 23=-106(B) 24=-106(B) 25=-106(B) 26=-106(B) 27=-106(B) 28=-106(B) 29=-61(B) 30=-61(B) 31=-61(B) 32=-61(B) 33=-61(B) 34=-61(B) 35=-61(B) 36=-61(B) 37=-61(B) 38=-61(B)

WARNING - Verify design parameters and READ NOTES ON THIS AND INCLUDED MITTEK REFERENCE PAGE MII-7473 rev. 5/19/2020 BEFORE USE.

Design valid for use only with MiTek® connectors. This design is based only upon parameters shown, and is for an individual building component, not a truss system. Before use, the building designer must verify the applicability of design parameters and properly incorporate this design into the overall building design. Bracing indicated is to prevent buckling of individual truss web and/or chord members only. Additional temporary and permanent bracing is always required for stability and to prevent collapse with possible personal injury and property damage. For general guidance regarding the fabrication, storage, delivery, erection and bracing of trusses and truss systems, see

ANSI/TPI1 Quality Criteria, DSB-89 and BCSI Building Component


Safety Information available from Truss Plate Institute, 2670 Crain Highway, Suite 203 Waldorf, MD 20601



6904 Parke East Blvd.
Tampa, FL 36610

8.430 s Aug 16 2021 MiTek Industries, Inc. Mon Apr 18 16:12:02 2022 Page 1
ID:UqgQf5PiwBDIDQWE5Cwo8AzB44T-3BzQ1rAwla 9j7sZMbSi4bF0dijYSeTBMbV9bRzPR1R

BRACING

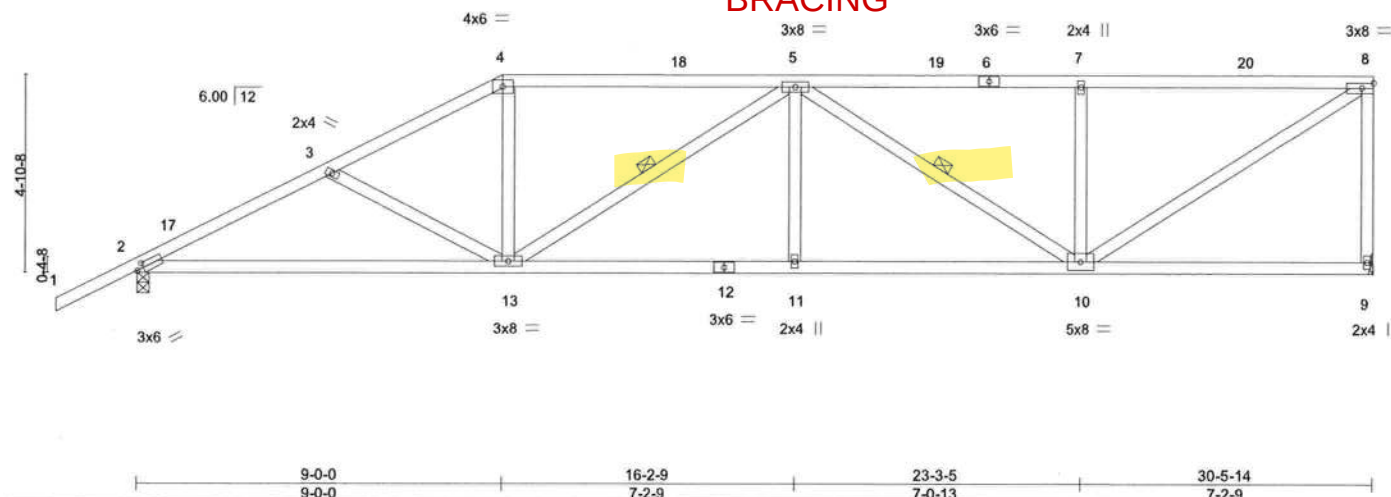

LUMBER-

TOP CHORD	2x4 SP No.2
BOT CHORD	2x4 SP No.2
WEBS	2x4 SP No.3

REACTIONS.

(size) 9=Mechanical, 2=0-3-8
Max Horz 2=185(LC 12)
Max Uplift 9=-292(LC 9), 2=-308(LC 12)
Max Grav 9=1119(LC 1), 2=1234(LC 1)

FORCES. (lb) - Max. Comp./Max. Ten. - All forces 250 (lb) or less except when shown.

TOP CHORD	2-3=-2063/498, 3-4=-1811/427, 4-5=-1589/415, 5-7=-1395/361, 7-8=-1395/361, 8-9=-1055/309
BOT CHORD	2-13=-546/1804, 11-13=-487/1907, 10-11=-487/1907
WEBS	3-13=-261/150, 4-13=-54/524, 5-13=-476/176, 5-11=0/260, 5-10=-610/231, 7-10=-404/196, 8-10=-421/1631

NOTES-

- 1) Unbalanced roof live loads have been considered for this design.
- 2) Wind: ASCE 7-16; Vult=130mph (3-second gust) Vasd=101mph; TCDF=4.2psf; BCDL=3.0psf; h=20ft; Cat. II; Exp B; Encl., Gcpi=0.18; MWFRS (envelope) gable end zone and C-C Exterior(2E) 2-0-0 to 1-0-9, Interior(1) 1-0-9 to 9-0-0, Exterior(2R) 9-0-0 to 13-3-12, Interior(1) 13-3-12 to 30-4-2 zone; C-C for members and forces & MWFRS for reactions shown; Lumber DOL=1.60 plate grip DOL=1.60
- 3) Building Designer / Project engineer responsible for verifying applied roof live load shown covers rain loading requirements specific to the use of this truss component.
- 4) Provide adequate drainage to prevent water ponding.
- 5) This truss has been designed for a 10.0 psf bottom chord live load nonconcurrent with any other live loads.
- 6) * This truss has been designed for a live load of 20.0psf on the bottom chord in all areas where a rectangle 3-6-0 tall by 2-0-0 wide will fit between the bottom chord and any other members.
- 7) Refer to girder(s) for truss to truss connections.
- 8) Provide mechanical connection (by others) of truss to bearing plate capable of withstanding 292 lb uplift at joint 9 and 308 lb uplift at joint 2.



Michael S. Magid PE No.53681
MITek USA, Inc. FL Cert 6634
6904 Parke East Blvd. Tampa FL 33610
Date:

April 19, 2022



WARNING - Verify design parameters and READ NOTES ON THIS AND INCLUDED MITEK REFERENCE PAGE MII-7473 rev. 5/19/2020 BEFORE USE

Design valid for use only with MiTeK® connectors. This design is based only upon parameters shown, and is for an individual building component, not a truss system. Before use, the building designer must verify the applicability of design parameters and properly incorporate this design into the overall building design. Bracing indicated is to prevent buckling of individual truss web and/or chord members only. Additional temporary and permanent bracing is always required for stability and to prevent collapse with possible personal injury and property damage. For general guidance regarding the fabrication, storage, delivery, erection and bracing of trusses and truss systems, see **ANSI/TPI1 Quality Criteria, DSB-89 and BCS Building Component Safety Information** available from Truss Plate Institute, 2670 Crain Highway, Suite 203 Waldorf, MD 20601




6904 Parke East Blvd.
Tampa, FL 36610

Job	Truss	Truss Type	Qty	Ply	CORNERSTONE - LOT 12 SH	T27470265
3149141	T19	Hip	1	1	Job Reference (optional)	


Builders FirstSource (Lake City, FL), Lake City, FL - 32055,

8.430 s Aug 16 2021 MiTek Industries, Inc. Mon Apr 18 16:12:03 2022 Page 1

ID:UggQf5PiwBDIDQWE5Cwo8AzB44T-XOXoFBBY3u60KHRWl_xdooBL64OB8sKbrfJ8uzPR1Q

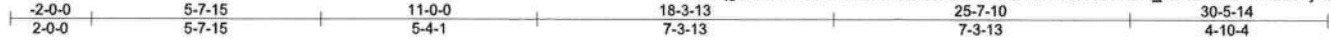

Scale = 1:54.7

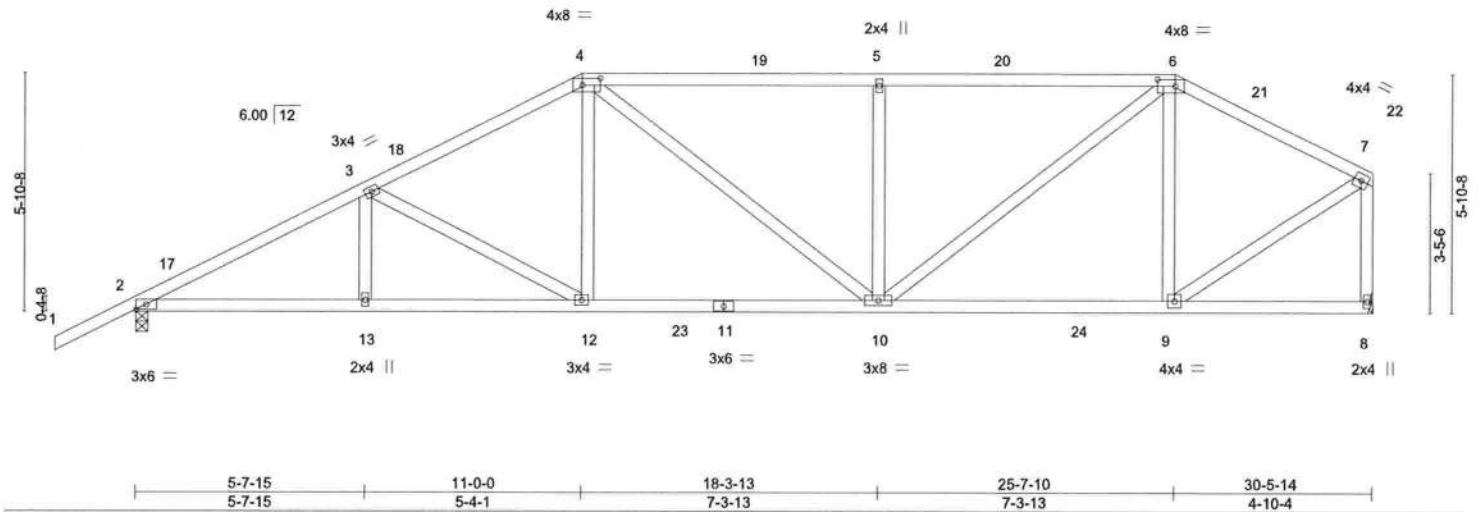

LOADING (psf)		SPACING-		CSI.		DEFL.		I/defl		L/d		PLATES		GRIP	
TCLL	20.0	Plate Grip DOL	1.25	TC	0.61	Vert(LL)	-0.14	10-12	>999	240		MT20		244/190	
TCDL	7.0	Lumber DOL	1.25	BC	0.68	Vert(CT)	-0.25	10-12	>999	180					
BCLL	0.0 *	Rep Stress Incr	YES	WB	0.42	Horz(CT)	0.06	8	n/a	n/a					
BCDL	10.0	Code FBC2020/TPI2014		Matrix-MS											
												Weight: 172 lb		FT = 20%	

LUMBER-
TOP CHORD 2x4 SP No.2
BOT CHORD 2x4 SP No.2
WEBS 2x4 SP No.3

BRACING-
TOP CHORD Structural wood sheathing directly applied or 3-9-4 oc purlins, except end verticals.
BOT CHORD Rigid ceiling directly applied or 8-4-14 oc bracing.

REACTIONS. (size) 2=0-3-8, 8=Mechanical
Max Horz 2=173(LC 12)
Max Uplift 2=301(LC 12), 8=-219(LC 13)
Max Grav 2=1316(LC 2), 8=1236(LC 2)

FORCES. (lb) - Max. Comp./Max. Ten. - All forces 250 (lb) or less except when shown.
TOP CHORD 2-3=-2267/461, 3-4=-1821/391, 4-5=-1677/364, 5-6=-1677/364, 6-7=-1092/224, 7-8=-1175/246
BOT CHORD 2-13=-496/1985, 12-13=-496/1985, 10-12=-340/1591, 9-10=-156/929
WEBS 3-12=-472/178, 4-12=-46/479, 5-10=-455/221, 6-10=-231/964, 6-9=-415/145, 7-9=-193/1104

NOTES-

- Unbalanced roof live loads have been considered for this design.
- Wind: ASCE 7-16; Vult=130mph (3-second gust) Vasd=101mph; TCDL=4.2psf; BCDL=3.0psf; h=20ft; Cat. II; Exp B; Encl., GCpi=0.18; MWFRS (envelope) gable end zone and C-C Exterior(2E) -2-0-0 to 1-0-9, Interior(1) 1-0-9 to 11-0-0, Exterior(2R) 11-0-0 to 15-3-12, Interior(1) 15-3-12 to 25-7-10, Exterior(2R) 25-7-10 to 29-11-6, Interior(1) 29-11-6 to 30-4-2 zone; C-C for members and forces & MWFRS for reactions shown; Lumber DOL=1.60 plate grip DOL=1.60
- Building Designer / Project engineer responsible for verifying applied roof live load shown covers rain loading requirements specific to the use of this truss component.
- Provide adequate drainage to prevent water ponding.
- This truss has been designed for a 10.0 psf bottom chord live load nonconcurrent with any other live loads.
- * This truss has been designed for a live load of 20.0psf on the bottom chord in all areas where a rectangle 3-6-0 tall by 2-0-0 wide will fit between the bottom chord and any other members, with BCDL = 10.0psf.
- Refer to girder(s) for truss to truss connections.
- Provide mechanical connection (by others) of truss to bearing plate capable of withstanding 301 lb uplift at joint 2 and 219 lb uplift at joint 8.



Michael S. Magid PE No.53681
MiTek USA, Inc. FL Cert 6634
6904 Parke East Blvd. Tampa FL 33610
Date:

April 19,2022

WARNING - Verify design parameters and READ NOTES ON THIS AND INCLUDED MITTEK REFERENCE PAGE MIT-7473 rev. 5/19/2020 BEFORE USE.

Design valid for use only with MiTek® connectors. This design is based only upon parameters shown, and is for an individual building component, not a truss system. Before use, the building designer must verify the applicability of design parameters and properly incorporate this design into the overall building design. Bracing indicated is to prevent buckling of individual truss web and/or chord members only. Additional temporary and permanent bracing is always required for stability and to prevent collapse with possible personal injury and property damage. For general guidance regarding the fabrication, storage, delivery, erection and bracing of trusses and truss systems, see **ANSI/TPI1 Quality Criteria, DSB-89 and BCSI Building Component Safety Information** available from Truss Plate Institute, 2670 Crain Highway, Suite 203 Waldorf, MD 20601



6904 Parke East Blvd.
Tampa, FL 36610

8.430 s Aug 16 2021 MiTek Industries, Inc. Mon Apr 18 16:12:04 2022 Page 1
ID:UqgQf5PiwBDIDQWE5Cwo8AzB44T-7a5BSXBAqCEtYR0yU0VAA0KNyVSBwVxTpU_GgkzPR1P

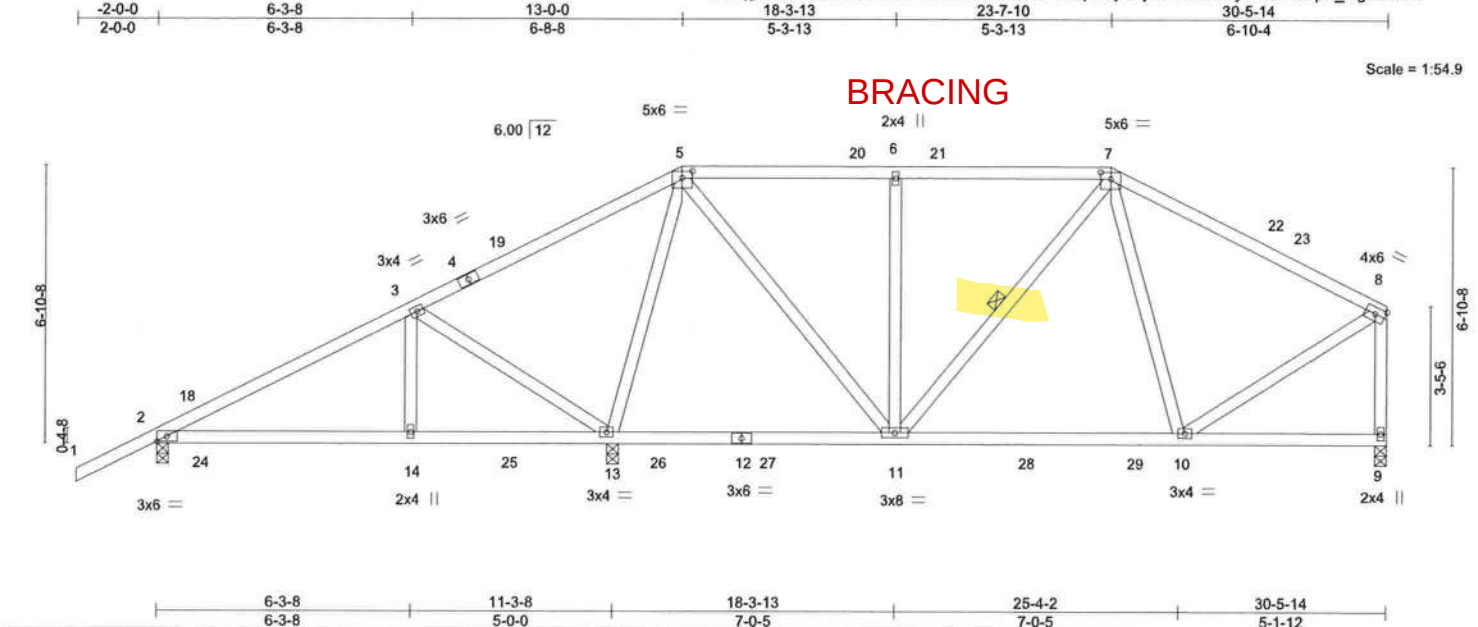


Plate Offsets (X,Y)~		[5:0-3-0,0-2-0], [7:0-3-0,0-2-0]		5-0-0		7-0-0		7-0-0		5-1-12	
LOADING	(psf)	SPACING-	2-0-0	CSI.		DEFL.	in (loc)	l/defl	L/d	PLATES	GRIP
TCLL	20.0	Plate Grip DOL	1.25	TC	0.55	Vert(LL)	-0.07 10-11	>999	240	MT20	244/190
TCDL	7.0	Lumber DOL	1.25	BC	0.51	Vert(CT)	-0.12 10-11	>999	180		
BCLL	0.0 *	Rep Stress Incr	YES	WB	0.82	Horz(CT)	0.01 9	n/a	n/a		
BCDL	10.0	Code	FBC2020/TPI2014	Matrix-MS						Weight: 176 lb	FT = 20%

LUMBER-

TOP CHORD	2x4 SP No.2
BOT CHORD	2x4 SP No.2
WEBS	2x4 SP No.3

REACTIONS.

(size) 2=0-3-8, 13=0-3-8, 9=0-3-8
Max Horz 2=188(LC 12)
Max Uplift 2=-102(LC 12), 13=-331(LC 9), 9=-157(LC 13)
Max Grav 2=440(LC 23), 13=1416(LC 2), 9=735(LC 26)

FORCES. (lb) - Max. Comp./Max. Ten. - All forces 250 (lb) or less except when shown.

TOP CHORD 2-3=-337/247, 3-5=-147/298, 5-6=-492/154, 6-7=-492/154, 7-8=-597/140, 8-9=-670/166
BOT CHORD 2-14=-267/256, 13-14=-267/256, 10-11=-73/484
WEBS 3-14=-289/227, 3-13=-544/522, 5-13=-914/294, 5-11=-139/694, 6-11=-317/157,
8-10=-47/526

NOTES-

- 1) Unbalanced roof live loads have been considered for this design.
- 2) Wind: ASCE 7-16; Vult=130mph (3-second gust) Vasd=101mph; TCDF=4.2psf; BCDL=3.0psf; h=20ft; Cat. II; Exp B; Encl., GCp=0.18; MWFRS (envelope) gable end zone and C-C Exterior(2E) -2-0-0 to 1-0-9, Interior(1) 1-0-9 to 13-0-0, Exterior(2R) 13-0-0 to 17-3-12, Interior(1) 17-3-12 to 23-7-10, Exterior(2R) 23-7-10 to 27-11-6, Interior(1) 27-11-6 to 30-4-2 zone; porch left exposed; C-C for members and forces & MWFRS for reactions shown; Lumber DOL=1.60 plate grip DOL=1.60
- 3) Building Designer / Project engineer responsible for verifying applied roof live load shown covers rain loading requirements specific to the use of this truss component.
- 4) Provide adequate drainage to prevent water ponding.
- 5) This truss has been designed for a 10.0 psf bottom chord live load nonconcurrent with any other live loads.
- 6) * This truss has been designed for a live load of 20.0psf on the bottom chord in all areas where a rectangle 3-6-0 tall by 2-0-0 wide will fit between the bottom chord and any other members, with BCDL = 10.0psf.
- 7) Provide mechanical connection (by others) of truss to bearing plate capable of withstanding 102 lb uplift at joint 2, 331 lb uplift at joint 13 and 157 lb uplift at joint 9.



Michael S. Magid PE No.53681
MITek USA, Inc. FL Cert 6634
6904 Parke East Blvd. Tampa FL 33610
Date:

April 19, 2022



WARNING - Verify design parameters and READ NOTES ON THIS AND INCLUDED MITEK REFERENCE PAGE MJL-7473 rev. 5/19/2020 BEFORE USE

WARNING - verify design parameters and READ NOTES ON THIS AND INCLUDED MITER REFERENCE PAGE MH-1473 Rev. 5/19/2020 BEFORE USE.

Design valid for use only with MiTek® connectors. This design is based only upon parameters shown, and is for an individual building component, not a truss system. Before use, the building designer must verify the applicability of design parameters and properly incorporate this design into the overall building design. Bracing indicated is to prevent buckling of individual truss web and/or chord members only. Additional temporary and permanent bracing is always required for stability and to prevent collapse with possible personal injury and property damage. For general guidance regarding the fabrication, storage, delivery, erection and bracing of trusses and truss systems, see **ANSI/TPI1 Quality Criteria, DSB-89 and BCS1 Building Component Safety information** available from Truss Plate Institute, 2670 Crain Highway, Suite 203 Waldorf, MD 20601



6904 Parke East Blvd.
Tampa, FL 36610

8.430 s Aug 16 2021 MiTek Industries, Inc. Mon Apr 18 16:12:05 2022 Page 1
ID:UqqQf5PiwBDIDQWE5Cwo8AzB44T-TmfZglCobVMkaba82j0PiDtYxvmUf_ed28kqCmzPR1O

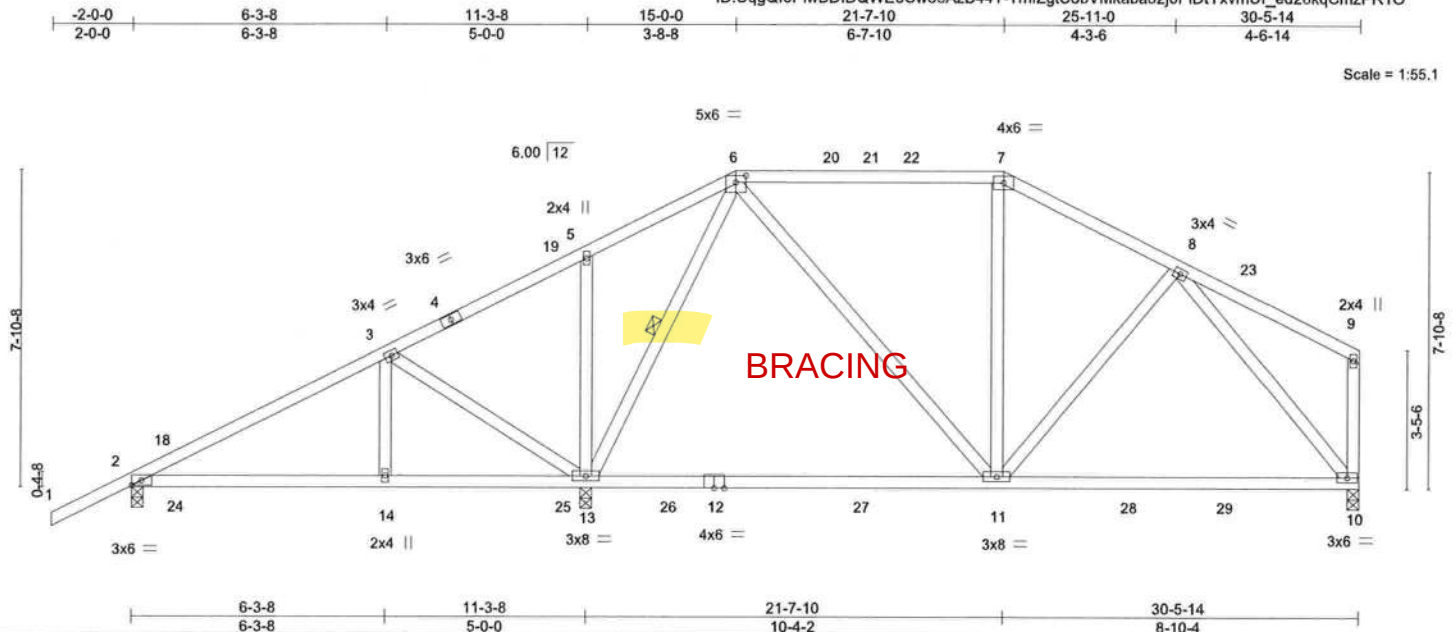


Plate Offsets (X,Y)→		[6:0-3-0,0-2-0]		3-0-0		10-4-2		8-10-4			
LOADING	(psf)	SPACING-	2-0-0	CSI.		DEFL.	in (loc)	l/defl	L/d	PLATES	GRIP
TCLL	20.0	Plate Grip DOL	1.25	TC	0.54	Vert(LL)	-0.28 11-13	>819	240	MT20	244/190
TCDL	7.0	Lumber DOL	1.25	BC	0.70	Vert(CT)	-0.43 11-13	>530	180		
BCLL	0.0 *	Rep Stress Incr	YES	WB	0.59	Horz(CT)	0.01 10	n/a	n/a		
BCDL	10.0	Code	FBC2020/TP12014	Matrix-MS						Weight: 181 lb	FT = 20%

LUMBER-

TOP CHORD 2x4 SP No.2
BOT CHORD 2x4 SP No.2 *Except*
10-12: 2x4 SP M 31
WEBS 2x4 SP No.3

BRACING-

TOP CHORD	Structural wood sheathing directly applied or 6-0-0 oc purlins, except end verticals.
BOT CHORD	Rigid ceiling directly applied or 10-0-0 oc bracing.
WEBS	1 Row at midpt 6-13

REACTIONS.

(size) 2=0-3-8, 13=0-3-8, 10=0-3-8
Max Horz 2=203(LC 12)
Max Uplift 2=-100(LC 9), 13=-314(LC 12), 10=-154(LC 13)
Max Grav 2=462(LC 23), 13=1392(LC 2), 10=753(LC 26)

FORCES. (lb) - Max. Comp./Max. Ten. - All forces 250 (lb) or less except when shown.

TOP CHORD 2-3=-367/244, 6-7=-511/180, 7-8=-614/171
BOT CHORD 2-14=-260/279, 13-14=-260/279, 10-11=-91/448
WEBS 3-14=-297/197, 3-13=-462/487, 6-13=-717/233, 6-11=-90/465, 8-10=-657/143

NOTES-

- 1) Unbalanced roof live loads have been considered for this design.
- 2) Wind: ASCE 7-16; Vult=130mph (3-second gust) Vasd=101mph; TCDF=4.2psf; BCDL=3.0psf; h=20ft; Cat. II; Exp B; Encl., GCpI=0.18; MWFRS (envelope) gable end zone and C-C Exterior(2E) -2-0-0 to 1-0-9, Interior(1) 1-0-9 to 15-0-0, Exterior(2R) 15-0-0 to 19-3-12, Interior(1) 19-3-12 to 21-7-10, Exterior(2R) 21-7-10 to 26-0-2, Interior(1) 26-0-2 to 30-4-2 zone; porch left exposed; C-C for members and forces & MWFRS for reactions shown; Lumber DOL=1.60 plate grip DOL=1.60
- 3) Building Designer / Project engineer responsible for verifying applied roof live load shown covers rain loading requirements specific to the use of this truss component.
- 4) Provide adequate drainage to prevent water ponding.
- 5) This truss has been designed for a 10.0 psf bottom chord live load nonconcurrent with any other live loads.
- 6) * This truss has been designed for a live load of 20.0psf on the bottom chord in all areas where a rectangle 3-6-0 tall by 2-0-0 wide will fit between the bottom chord and any other members, with BCDL = 10.0psf.
- 7) Provide mechanical connection (by others) of truss to bearing plate capable of withstanding 100 lb uplift at joint 2, 314 lb uplift at joint 13 and 154 lb uplift at joint 10.



Michael S. Magid PE No.53681
MITek USA, Inc. FL Cert 6634
6904 Parke East Blvd. Tampa FL 33610
Date:

April 19, 2022



WARNING - Verify design parameters and READ NOTES ON THIS AND INCLUDED MITEK REFERENCE PAGE MIL-7473 rev. 5/19/2020 BEFORE USE

WARNING – verify design parameters and READ NOTES ON THIS AND INCLUDED MITER REFERENCE PAGE MM-7473 Rev. 3/19/2020 BEFORE USE. Design valid for use only with MiTek® connectors. This design is based only upon parameters shown, and is for an individual building component, not a truss system. Before use, the building designer must verify the applicability of design parameters and properly incorporate this design into the overall building design. Bracing indicated is to prevent buckling of individual truss web and/or chord members only. Additional temporary and permanent bracing is always required for stability and to prevent collapse with possible personal injury and property damage. For general guidance regarding the fabrication, storage, delivery, erection and bracing of trusses and truss systems, see **ANSI/TPI1 Quality Criteria, DSB-89 and BCSI Building Component Safety Information** available from Truss Plate Institute, 2670 Crain Highway, Suite 203 Wadford, MO 26061




6904 Parke East Blvd.
Tampa, FL 36610

Job	Truss	Truss Type	Qty	Ply	CORNERSTONE - LOT 12 SH
3149141	T22	Hip	1	1	T27470268

Builders FirstSource (Lake City, FL), Lake City, FL - 32055,

8.430 s Aug 16 2021 MiTek Industries, Inc. Mon Apr 18 16:12:06 2022 Page 1

ID:UqgQf5PiwBDIDQWE5Cwo8AzB44T-xzDxtDDQMpUaCi9KbRXeFRQnAJ8iOR9mHoTNIDzPR1N

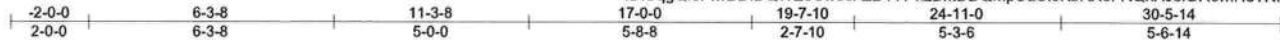

Scale = 1:56.8

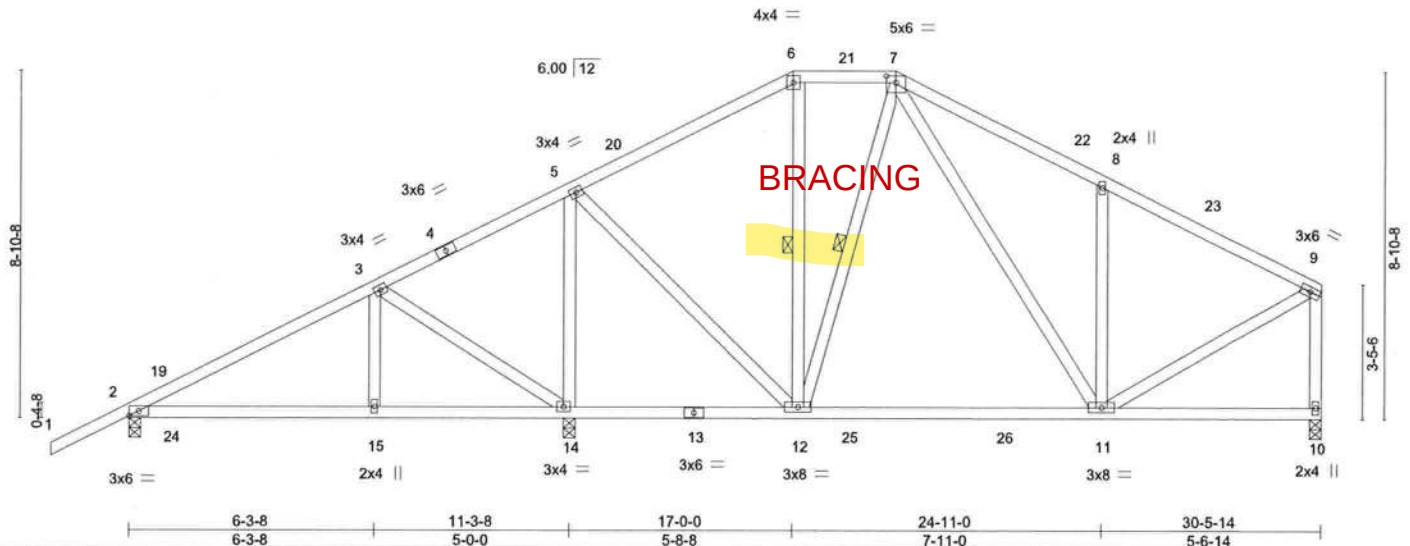


Plate Offsets (X,Y)-- [7:0-3-0,0-2-0]

LOADING (psf)	SPACING-	2-0-0	CSI.	DEFL.	in (loc)	l/defl	L/d	PLATES	GRIP
TCLL 20.0	Plate Grip DOL	1.25	TC 0.32	Vert(LL)	-0.14 11-12	>999	240	MT20	244/190
TCDL 7.0	Lumber DOL	1.25	BC 0.57	Vert(CT)	-0.22 11-12	>999	180		
BCLL 0.0 *	Rep Stress Incr	YES	WB 0.58	Horz(CT)	0.01 10	n/a	n/a		
BCDL 10.0	Code FBC2020/TPI2014		Matrix-MS					Weight: 193 lb	FT = 20%

LUMBER-

TOP CHORD 2x4 SP No.2
BOT CHORD 2x4 SP No.2
WEBS 2x4 SP No.3

BRACING-

TOP CHORD Structural wood sheathing directly applied or 6-0-0 oc purlins, except end verticals.
BOT CHORD Rigid ceiling directly applied or 10-0-0 oc bracing. Except:
WEBS 6-0-0 oc bracing: 12-14.
1 Row at midpt 6-12, 7-12

REACTIONS.

(size) 2=0-3-8, 14=0-3-8, 10=0-3-8
Max Horz 2=218(LC 12)
Max Uplift 2=102(LC 12), 14=301(LC 12), 10=153(LC 13)
Max Grav 2=477(LC 23), 14=1336(LC 2), 10=739(LC 2)

FORCES.

(lb) - Max. Comp./Max. Ten. - All forces 250 (lb) or less except when shown.
TOP CHORD 2-3=402/257, 5-6=441/160, 6-7=339/160, 7-8=658/264, 8-9=643/148, 9-10=674/164
BOT CHORD 2-15=271/319, 14-15=271/319, 11-12=20/378
WEBS 3-15=288/247, 3-14=503/466, 5-14=909/282, 5-12=128/628, 7-11=149/309, 8-11=335/216, 9-11=85/599

NOTES-

- Unbalanced roof live loads have been considered for this design.
- Wind: ASCE 7-16; Vult=130mph (3-second gust) Vasd=101mph; TCDL=4.2psf; BCDL=3.0psf; h=20ft; Cat. II; Exp B; Encl., Gcpi=0.18; MWFRS (envelope) gable end zone and C-C Exterior(2E) -2-0-0 to 1-0-9, Interior(1) 1-0-9 to 17-0-0, Exterior(2E) 17-0-0 to 19-7-10, Exterior(2R) 19-7-10 to 23-11-6, Interior(1) 23-11-6 to 30-4-2 zone; porch left exposed; C-C for members and forces & MWFRS for reactions shown; Lumber DOL=1.60 plate grip DOL=1.60
- Building Designer / Project engineer responsible for verifying applied roof live load shown covers rain loading requirements specific to the use of this truss component.
- Provide adequate drainage to prevent water ponding.
- This truss has been designed for a 10.0 psf bottom chord live load nonconcurrent with any other live loads.
- * This truss has been designed for a live load of 20.0psf on the bottom chord in all areas where a rectangle 3-6-0 tall by 2-0-0 wide will fit between the bottom chord and any other members, with BCDL = 10.0psf.
- Provide mechanical connection (by others) of truss to bearing plate capable of withstanding 102 lb uplift at joint 2, 301 lb uplift at joint 14 and 153 lb uplift at joint 10.



Michael S. Magid PE No.53681
MiTek USA, Inc. FL Cert 6634
6904 Parke East Blvd. Tampa FL 33610
Date:

April 19,2022

WARNING - Verify design parameters and READ NOTES ON THIS AND INCLUDED MITTEK REFERENCE PAGE MII-7473 rev. 5/19/2020 BEFORE USE.

Design valid for use only with MiTek® connectors. This design is based only upon parameters shown, and is for an individual building component, not a truss system. Before use, the building designer must verify the applicability of design parameters and properly incorporate this design into the overall building design. Bracing indicated is to prevent buckling of individual truss web and/or chord members only. Additional temporary and permanent bracing is always required for stability and to prevent collapse with possible personal injury and property damage. For general guidance regarding the fabrication, storage, delivery, erection and bracing of trusses and truss systems, see **ANSI/TPI1 Quality Criteria, DSB-89 and BCSI Building Component Safety Information** available from Truss Plate Institute, 2670 Crain Highway, Suite 203 Waldorf, MD 20601




6904 Parke East Blvd.
Tampa, FL 33610

Job	Truss	Truss Type	Qty	Ply	CORNERSTONE - LOT 12 SH	T27470269
3149141	T23	Common	2	1	Job Reference (optional)	

Builders FirstSource (Lake City, FL), Lake City, FL - 32055,

8.430 s Aug 16 2021 MiTek Industries, Inc. Mon Apr 18 16:12:07 2022 Page 1

ID:UqgQf5PwBDIDQWES5Cwo8AzB44T-P9mJ4ZE277cRpuKW982tneyxPJYN7x8wWSDwHfzPR1M

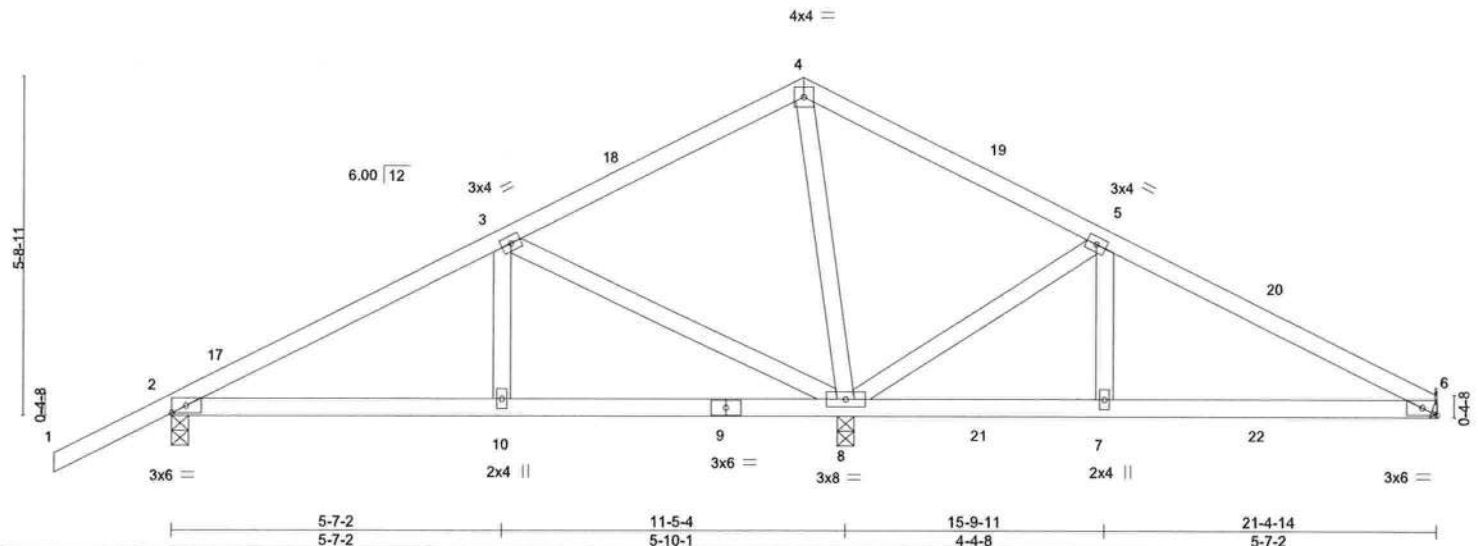

LOADING (psf)		SPACING-		CSI.		DEFL.		PLATES		GRIP	
TCLL	20.0	Plate Grip DOL	1.25	TC	0.35	Vert(LL)	0.06	MT20		244/190	
TCDL	7.0	Lumber DOL	1.25	BC	0.29	Vert(CT)	-0.06				
BCLL	0.0 *	Rep Stress Incr	YES	WB	0.40	Horz(CT)	0.01				
BCDL	10.0	Code FBC2020/TPI2014		Matrix-MS							
								Weight: 103 lb		FT = 20%	

LUMBER-
TOP CHORD 2x4 SP No.2
BOT CHORD 2x4 SP No.2
WEBS 2x4 SP No.3

BRACING-
TOP CHORD Structural wood sheathing directly applied or 6-0-0 oc purlins.
BOT CHORD Rigid ceiling directly applied or 6-0-0 oc bracing.

REACTIONS. (size) 6=Mechanical, 2=0-3-8, 8=0-3-8
Max Horz 2=109(LC 16)
Max Uplift 6=-101(LC 8), 2=-126(LC 12), 8=-179(LC 12)
Max Grav 6=286(LC 24), 2=460(LC 23), 8=1003(LC 1)

FORCES. (lb) - Max. Comp./Max. Ten. - All forces 250 (lb) or less except when shown.
TOP CHORD 2-3=-412/82, 4-5=-90/307, 5-6=-297/289
BOT CHORD 2-10=-95/321, 8-10=-95/321
WEBS 4-8=-439/175, 5-8=-474/502, 5-7=-276/208, 3-8=-500/189

NOTES-

- Unbalanced roof live loads have been considered for this design.
- Wind: ASCE 7-16; Vult=130mph (3-second gust) Vasd=101mph; TCDL=4.2psf; BCDL=3.0psf; h=20ft; Cat. II; Exp B; Encl., GCpi=0.18; MWFRS (envelope) gable end zone and C-C Exterior(2E) -2-0-0 to 1-0-0, Interior(1) 1-0-0 to 10-8-7, Exterior(2R) 10-8-7 to 13-8-7, Interior(1) 13-8-7 to 21-4-14 zone; porch right exposed; C-C for members and forces & MWFRS for reactions shown; Lumber DOL=1.60 plate grip DOL=1.60
- Building Designer / Project engineer responsible for verifying applied roof live load shown covers rain loading requirements specific to the use of this truss component.
- This truss has been designed for a 10.0 psf bottom chord live load nonconcurrent with any other live loads.
- * This truss has been designed for a live load of 20.0psf on the bottom chord in all areas where a rectangle 3-6-0 tall by 2-0-0 wide will fit between the bottom chord and any other members.
- Refer to girder(s) for truss to truss connections.
- Provide mechanical connection (by others) of truss to bearing plate capable of withstanding 101 lb uplift at joint 6, 126 lb uplift at joint 2 and 179 lb uplift at joint 8.



Michael S. Magid PE No.53681
MiTek USA, Inc. FL Cert 6634
6904 Parke East Blvd. Tampa FL 33610
Date:

April 19,2022

WARNING - Verify design parameters and READ NOTES ON THIS AND INCLUDED MITTEK REFERENCE PAGE MIT-7473 rev. 5/19/2020 BEFORE USE.
Design valid for use only with MiTek® connectors. This design is based only upon parameters shown, and is for an individual building component, not a truss system. Before use, the building designer must verify the applicability of design parameters and properly incorporate this design into the overall building design. Bracing indicated is to prevent buckling of individual truss web and/or chord members only. Additional temporary and permanent bracing is always required for stability and to prevent collapse with possible personal injury and property damage. For general guidance regarding the fabrication, storage, delivery, erection and bracing of trusses and truss systems, see **ANSI/TPI1 Quality Criteria, DSB-89 and BCSI Building Component Safety Information** available from Truss Plate Institute, 2670 Crain Highway, Suite 203 Waldorf, MD 20601

MiTek
6904 Parke East Blvd.
Tampa, FL 33610

8.430 s Aug 16 2021 MiTek Industries, Inc. Mon Apr 18 16:12:08 2022 Page 1
ID:UqgQf5PiwBDIDQWE5Cwo8AzB44T-tLKhfvFhuQkIR2JjssZ6KsV6v7u7sON3k6yUp5zPR1L

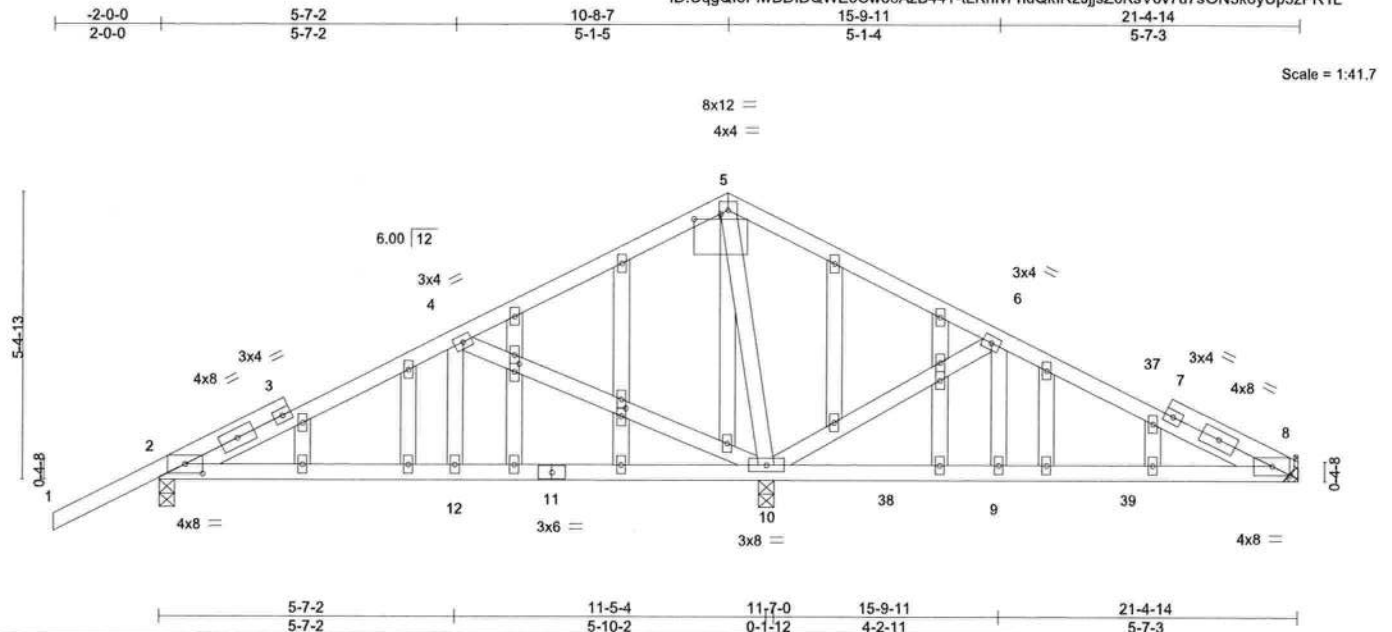


Plate Offsets (X,Y)-- [2:0-4-0,0-2-1], [5:0-6-0,0-1-3], [8:0-4-0,0-2-1], [14:0-1-13,0-1-0], [17:0-1-13,0-1-0]												
LOADING (psf)		SPACING- 2-0-0		CSI.		DEFL. in (loc) l/defl L/d				PLATES GRIP		
TCLL	20.0	Plate Grip DOL	1.25	TC	0.37	Vert(LL)	0.06	9-36	>999	240	MT20	244/190
TCDL	7.0	Lumber DOL	1.25	BC	0.26	Vert(CT)	-0.05	9-36	>999	180		
BCLL	0.0 *	Rep Stress Incr	YES	WB	0.40	Horz(CT)	0.00	10	n/a	n/a		
BCDL	10.0	Code	FBC2020/TPI2014	Matrix-MS							Weight: 140 lb	FT = 20%

LUMBER-	
TOP CHORD	2x4 SP No.2
BOT CHORD	2x4 SP No.2
WEBS	2x4 SP No.3
OTHERS	2x4 SP No.3

BRACING-	
TOP CHORD	Structural wood sheathing directly applied or 6-0-0 oc purlins.
BOT CHORD	Rigid ceiling directly applied or 6-0-0 oc bracing.

REACTIONS. (size) 2=0-3.8, 8=Mechanical, 10=0-3.8
 Max Horz 2=105(LC 16)
 Max Uplift 2=-119(LC 12), 8=-90(LC 8), 10=-199(LC 12)
 Max Grav 2=432(LC 23), 8=233(LC 24), 10=1099(LC 1)

FORCES. (lb) - Max. Comp./Max. Ten. - All forces 250 (lb) or less except when shown.
TOP CHORD 2-4=-328/57, 4-5=-207/363, 5-6=-257/455
BOT CHORD 2-12=-79/278, 10-12=-79/278
WEBS 4-10=-521/200, 5-10=-565/329, 6-10=-486/642, 6-9=-318/191

NOTES-

- 1) Unbalanced roof live loads have been considered for this design.
- 2) Wind: ASCE 7-16; Vult=130mph (3-second gust) Vasd=101mph; TCDF=4.2psf; BCDL=3.0psf; h=20ft; Cat. II; Exp B; Encl., GCPI=0.18; MWFRS (envelope) gable end zone and C-C Corner(3E) -2.0-0 to 1-1-11, Exterior(2N) 1-1-11 to 10-8-7, Corner(3R) 10-8-7 to 13-8-7, Exterior(2N) 13-8-7 to 21-3-2 zone; porch right exposed; C-C for members and forces & MWFRS for reactions shown; Lumber DOL=1.60 plate grip DOL=1.60
- 3) Truss designed for wind loads in the plane of the truss only. For studs exposed to wind (normal to the face), see Standard Industry Gable End Details as applicable, or consult qualified building designer as per ANSI/TPI 1.
- 4) Building Designer / Project engineer responsible for verifying applied roof live load shown covers rain loading requirements specific to the use of this truss component.
- 5) All plates are 2x4 MT20 unless otherwise indicated.
- 6) Gable studs spaced at 2'-0" oc.
- 7) This truss has been designed for a 10.0 psf bottom chord live load nonconcurrent with any other live loads.
- 8) * This truss has been designed for a live load of 20.0psf on the bottom chord in all areas where a rectangle 3'-6" tall by 2'-0" wide will fit between the bottom chord and any other members.
- 9) Refer to girder(s) for truss to truss connections.
- 10) Provide mechanical connection (by others) of truss to bearing plate capable of withstanding 119 lb uplift at joint 2, 90 lb uplift at joint 8 and 199 lb uplift at joint 10.



Michael S. Magid PE No.53681
MITek USA, Inc. FL Cert 6634
6904 Parke East Blvd. Tampa FL 33610
Date:

April 19, 2022

 **WARNING** - Verify design parameters and READ NOTES ON THIS AND INCLUDED MITEK REFERENCE PAGE MII-7473 rev. 5/19/2020 BEFORE USE

Safety Information available from Truss Plate Institute, 2670 Crain Highway, Suite 203 Waldorf, MD 20601



6904 Parke East Blvd.
Tampa, FL 36610

Job	Truss	Truss Type	Qty	Ply	CORNERSTONE - LOT 12 SH	T27470271
3149141	T24	Common Girder	1	2	Job Reference (optional)	

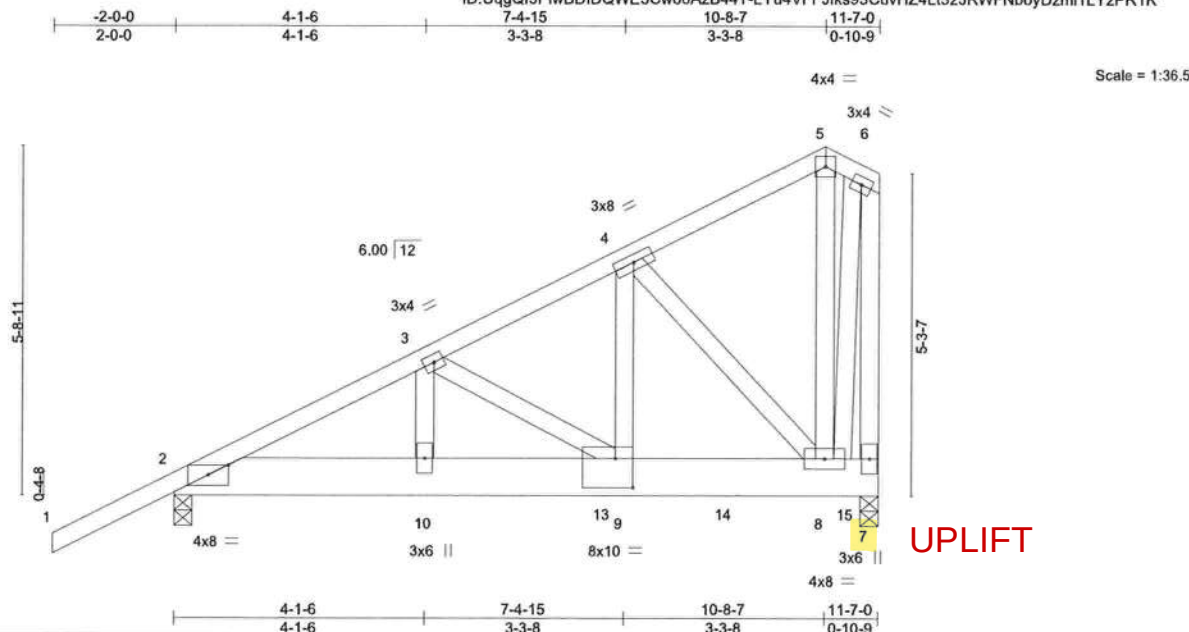


Plate Offsets (X,Y)--		[2:0-4-0-0-1-15], [9:0-3-8,0-5-12]		4-1-6		3-3-8		3-3-8		0-10-9	
LOADING	(psf)	SPACING	2-0-0	CSI		DEFL.	in (loc)	l/defl	L/d	PLATES	GRIP
TCLL	20.0	Plate Grip DOL	1.25	TC	0.25	Vert(LL)	-0.03 9	>999	240	MT20	244/190
TCDL	7.0	Lumber DOL	1.25	BC	0.19	Vert(CT)	-0.06 9-10	>999	180		
BCLL	0.0 *	Rep Stress Incr	NO	WB	0.64	Horz(CT)	0.01 7	n/a	n/a		
BCDL	10.0	Code FBC2020/TP12014		Matrix-MS						Weight: 196 lb	FT = 20%

TOP CHORD 2x4 SP No.2
BOT CHORD 2x8 SP 2400F 2.0E
WEBS 2x4 SP No.3

Structural wood sheathing directly applied or 6-0-0 oc purlins, except end verticals.
Rigid ceiling directly applied or 10-0-0 oc bracing.

REACTIONS.

(size) 2=0-3-8, 7=0-3-8
Max Horz 2=206(LC 8)
Max Uplift 2=-435(LC 8), 7=-968(LC 8)
Max Grav 2=1721(LC 1), 7=3780(LC 1)

FORCES.

FORCES. (lb) - Max. Comp./Max. Ten. - All forces 250 (lb) or less except when shown.

TOP CHORD	2-3=3126/739, 3-4=2846/700, 4-5=-379/83, 5-6=-365/97, 6-7=-2042/540
BOT CHORD	2-10=-787/2757, 9-10=-787/2757, 8-9=-701/2523
WEBS	3-9=273/100, 4-9=-864/3347, 4-8=-3302/921, 5-8=-111/306, 6-8=-496/1843

NOTES-

- 1) 2-ply truss to be connected together with 10d (0.131"x3") nails as follows:
Top chords connected as follows: 2x4 - 1 row at 0-9-0 oc.
Bottom chords connected as follows: 2x8 - 2 rows staggered at 0-9-0 oc.
Webs connected as follows: 2x4 - 1 row at 0-9-0 oc, Except member 4-9 2x4 - 1 row at 0-7-0 oc.
- 2) All loads are considered equally applied to all plies, except if noted as front (F) or back (B) face in the LOAD CASE(S) section. Ply to ply connections have been provided to distribute only loads noted as (F) or (B), unless otherwise indicated.
- 3) Unbalanced roof live loads have been considered for this design.
- 4) Wind: ASCE 7-16; Vult=130mph (3-second gust) Vasd=101mph; TCDF=4.2psf; BCDL=3.0psf; h=20ft; Cat. II; Exp B; Encl., GCp=0.18; MWFRS (envelope) gable end zone; Lumber DOL=1.60 plate grip DOL=1.60
- 5) Building Designer / Project engineer responsible for verifying applied roof live load shown covers rain loading requirements specific to the use of this truss component.
- 6) This truss has been designed for a 10.0 psf bottom chord live load nonconcurrent with any other live loads.
- 7) * This truss has been designed for a live load of 20.0psf on the bottom chord in all areas where a rectangle 3-6-0 tall by 2-0-0 wide will fit between the bottom chord and any other members.
- 8) Provide mechanical connection (by others) of truss to bearing plate capable of withstanding 435 lb uplift at joint 2 and 968 lb uplift at joint 7.
- 9) Hanger(s) or other connection device(s) shall be provided sufficient to support concentrated load(s) 2345 lb down and 635 lb up at 7-0-12, and 1099 lb down and 312 lb up at 9-0-12, and 1222 lb down and 233 lb up at 11-0-12 on bottom chord. The design/selection of such connection device(s) is the responsibility of others.

LOAD CASE(S) Standard

- 1) Dead + Roof Live (balanced): Lumber Increase=1.25, Plate Increase=1.25
Uniform Loads (plf)
Vert: 1-5=-54, 5-6=-54, 2-7=-20



April 19, 2022

Continued on page 2

WARNING - Verify design parameters and READ NOTES ON THIS AND INCLUDED MITEK REFERENCE PAGE MJ-7473 rev. 5/19/2020 BEFORE USE.

Design valid for use only with MiTek® connectors. This design is based only upon parameters shown, and is for an individual building component, not a truss system. Before use, the building designer must verify the applicability of design parameters and properly incorporate this design into the overall building design. Bracing indicated is to prevent buckling of individual truss web and/or chord members only. Additional temporary and permanent bracing is always required for stability and to prevent collapse with possible personal injury and property damage. For general guidance regarding the fabrication, storage, delivery, erection and bracing of trusses and truss systems, see **ANSI/TPI1 Quality Criteria, DSB-89 and BCSI Building Component Safety Information** available from Truss Plate Institute, 2670 Crain Highway, Suite 203 Waldorf, MD 20601



6904 Parke East Blvd.
Tampa, FL 36610

Job	Truss	Truss Type	Qty	Ply	CORNERSTONE - LOT 12 SH	T27470271
3149141	T24	Common Girder	1	2	Job Reference (optional)	

Builders FirstSource (Lake City, FL), Lake City, FL - 32055,

8.430 s Aug 16 2021 MiTek Industries, Inc. Mon Apr 18 16:12:09 2022 Page 2
ID:UqgQf5PiwBDIDQWE5Cwo8AzB44T-LYu4VFFJfks93CuvHZ4L132JRWFNboyDzmi1LYzPR1K

LOAD CASE(S) Standard
Concentrated Loads (lb)
Vert: 13=-2345(F) 14=-1099(F) 15=-1105(F)



WARNING - Verify design parameters and READ NOTES ON THIS AND INCLUDED MITEK REFERENCE PAGE MII-7473 rev. 5/19/2020 BEFORE USE.

Design valid for use only with MiTek® connectors. This design is based only upon parameters shown, and is for an individual building component, not a truss system. Before use, the building designer must verify the applicability of design parameters and properly incorporate this design into the overall building design. Bracing indicated is to prevent buckling of individual truss web and/or chord members only. Additional temporary and permanent bracing is always required for stability and to prevent collapse with possible personal injury and property damage. For general guidance regarding the fabrication, storage, delivery, erection and bracing of trusses and truss systems, see **ANSI/TPI1 Quality Criteria, DSB-89 and BCSI Building Component Safety Information** available from Truss Plate Institute, 2670 Crain Highway, Suite 203 Waldorf, MD 20601



6904 Parke East Blvd.
Tampa, FL 36610

Job	Truss	Truss Type	Qty	Ply	CORNERSTONE - LOT 12 SH	T27470272
3149141	T25	Common	2	1	Job Reference (optional)	

Builders FirstSource (Lake City,FL), Lake City, FL - 32055,

8.430 s Aug 16 2021 MiTek Industries, Inc. Mon Apr 18 16:12:10 2022 Page 1

ID:UqgQf5PwBDIDQWE5Cwo8AzB44T-qkSSjaGxQ2?0gMT5qGcaPhaTPwZbKNrMCQRau_zPR1J

-2-0-0
2-0-0

5-0-11
5-0-11

10-1-6
5-0-11

12-1-6
2-0-0

Scale = 1:22.6

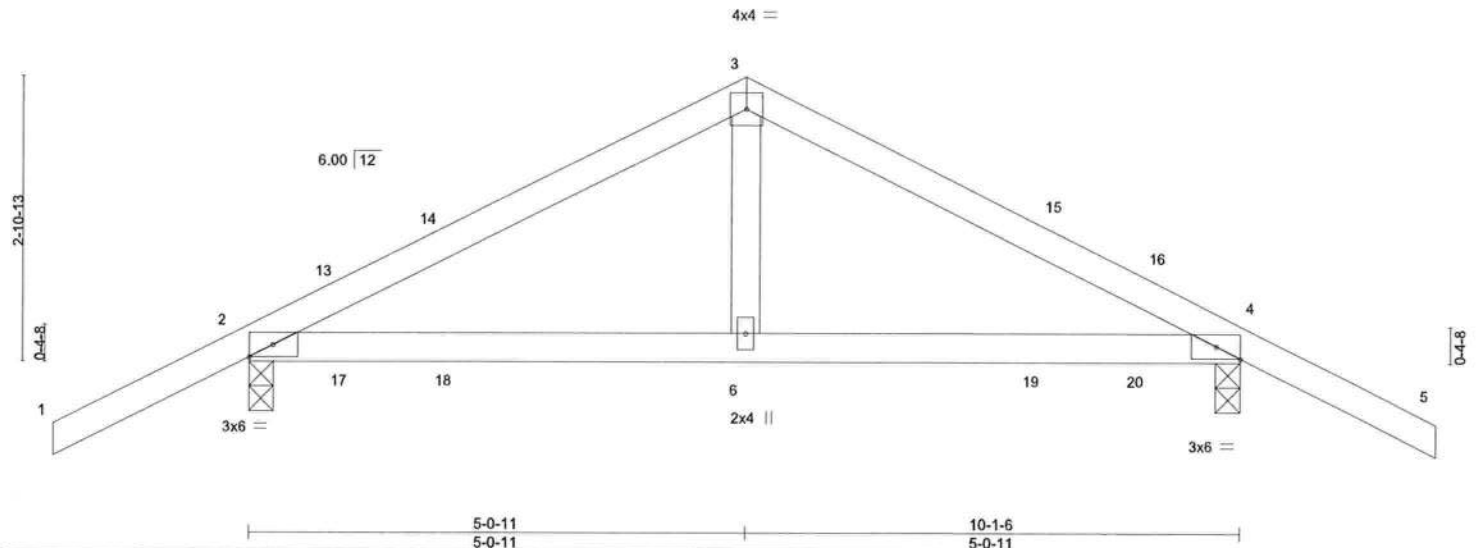


Plate Offsets (X,Y)--		[4:0-2-15,Edge]		5-0-11		10-1-6		5-0-11	
LOADING (psf)		SPACING-	2-0-0	CSI.		DEFL.	in (loc)	l/defl	L/d
TCLL	20.0	Plate Grip DOL	1.25	TC	0.30	Vert(LL)	0.05 6-12	>999	240
TCDL	7.0	Lumber DOL	1.25	BC	0.26	Vert(CT)	0.04 6-12	>999	180
BCLL	0.0 *	Rep Stress Incr	YES	WB	0.08	Horz(CT)	0.00 4	n/a	n/a
BCDL	10.0	Code FBC2020/TPI2014		Matrix-MS					
						PLATES		GRIP	
						MT20		244/190	
						Weight: 42 lb		FT = 20%	

LUMBER-

TOP CHORD 2x4 SP No.2
BOT CHORD 2x4 SP No.2
WEBS 2x4 SP No.3

BRACING-

TOP CHORD Structural wood sheathing directly applied or 6-0-0 oc purlins.
BOT CHORD Rigid ceiling directly applied or 8-8-13 oc bracing.

REACTIONS.

(size) 2=0-3-0, 4=0-3-0
Max Horz 2=52(LC 16)
Max Uplift 2=123(LC 12), 4=123(LC 13)
Max Grav 2=482(LC 1), 4=482(LC 1)

FORCES. (lb) - Max. Comp./Max. Ten. - All forces 250 (lb) or less except when shown.

TOP CHORD 2-3=469/601, 3-4=469/601
BOT CHORD 2-6=413/370, 4-6=413/370
WEBS 3-6=321/221

NOTES-

- Unbalanced roof live loads have been considered for this design.
- Wind: ASCE 7-16; Vult=130mph (3-second gust) Vasd=101mph; TCDL=4.2psf; BCDL=3.0psf; h=20ft; Cat. II; Exp B; Encl., GCpi=0.18; MWFRS (envelope) gable end zone and C-C Exterior(2E) -2-0-0 to 1-0-0, Interior(1) 1-0-0 to 5-0-11, Exterior(2R) 5-0-11 to 8-0-11, Interior(1) 8-0-11 to 12-1-6 zone; porch left and right exposed; C-C for members and forces & MWFRS for reactions shown; Lumber DOL=1.60 plate grip DOL=1.60
- Building Designer / Project engineer responsible for verifying applied roof live load shown covers rain loading requirements specific to the use of this truss component.
- This truss has been designed for a 10.0 psf bottom chord live load nonconcurrent with any other live loads.
- * This truss has been designed for a live load of 20.0psf on the bottom chord in all areas where a rectangle 3-6-0 tall by 2-0-0 wide will fit between the bottom chord and any other members.
- Provide mechanical connection (by others) of truss to bearing plate capable of withstanding 123 lb uplift at joint 2 and 123 lb uplift at joint 4.



Michael S. Magid PE No.53681
MiTek USA, Inc. FL Cert 6634
6904 Parke East Blvd. Tampa FL 33610
Date:

April 19,2022

WARNING - Verify design parameters and READ NOTES ON THIS AND INCLUDED MITTEK REFERENCE PAGE MII-7473 rev. 5/19/2020 BEFORE USE.

Design valid for use only with MiTek® connectors. This design is based only upon parameters shown, and is for an individual building component, not a truss system. Before use, the building designer must verify the applicability of design parameters and properly incorporate this design into the overall building design. Bracing indicated is to prevent buckling of individual truss web and/or chord members only. Additional temporary and permanent bracing is always required for stability and to prevent collapse with possible personal injury and property damage. For general guidance regarding the fabrication, storage, delivery, erection and bracing of trusses and truss systems, see **ANSI/TPI1 Quality Criteria, DSB-89 and BCSI Building Component Safety Information** available from Truss Plate Institute, 2670 Crain Highway, Suite 203 Waldorf, MD 20601




6904 Parke East Blvd.
Tampa, FL 33610

Job	Truss	Truss Type	Qty	Ply	CORNERSTONE - LOT 12 SH	T27470273
3149141	T25G	Common Supported Gable	1	1	Job Reference (optional)	

Builders FirstSource (Lake City, FL), Lake City, FL - 32055,

8.430 s Aug 16 2021 MiTek Industries, Inc. Mon Apr 18 16:12:10 2022 Page 1
ID:UqgQf5PiwBDIDQWE5Cwo8AzB44T-qkSSjaGxQ270gMT5qGcaPhaTzwdgKOYMCQRau_zPR1J

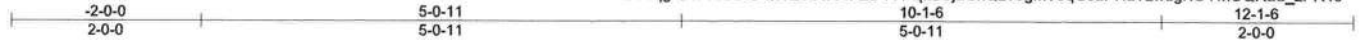

Scale = 1:23.4

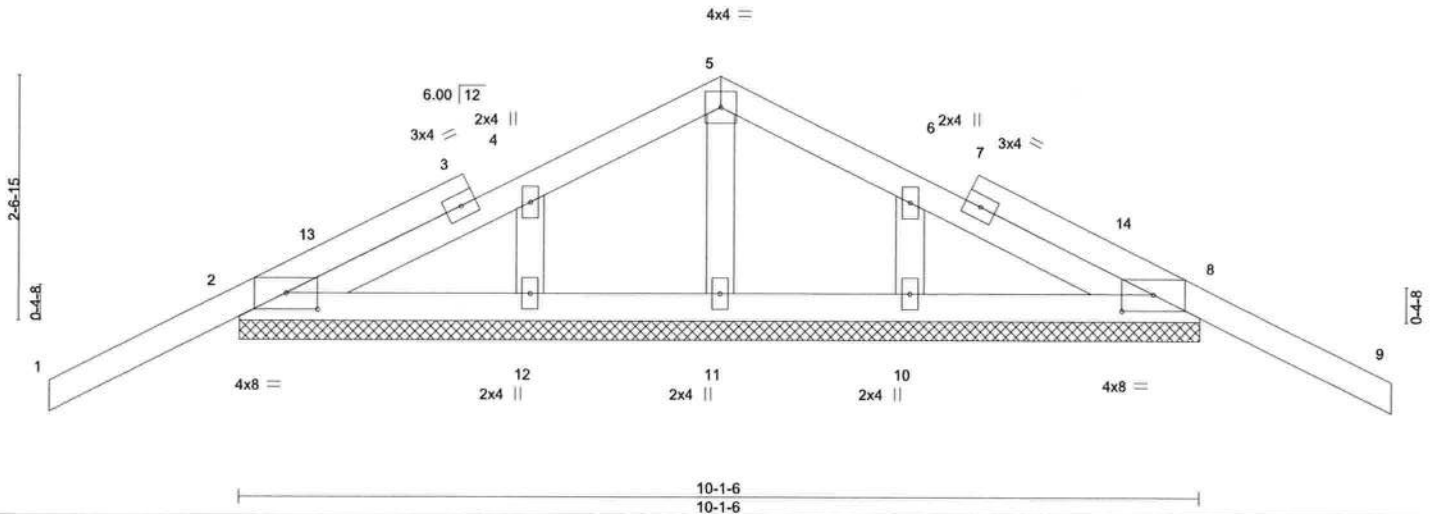


Plate Offsets (X,Y)-- [2:0-4-0,0-2-1], [8:0-4-0,0-2-1]

LOADING (psf)	SPACING-	2-0-0	CSI.	DEFL.	in (loc)	l/defl	L/d	PLATES	GRIP
TCLL 20.0	Plate Grip DOL	1.25	TC 0.26	Vert(LL)	-0.02	9	n/r	120	MT20
TCDL 7.0	Lumber DOL	1.25	BC 0.06	Vert(CT)	-0.03	9	n/r	120	244/190
BCLL 0.0 *	Rep Stress Incr	YES	WB 0.04	Horz(CT)	0.00	8	n/a	n/a	
BCDL 10.0	Code FBC2020/TPI2014		Matrix-S						
								Weight: 51 lb	FT = 20%

LUMBER-

TOP CHORD 2x4 SP No.2
BOT CHORD 2x4 SP No.2
OTHERS 2x4 SP No.3

BRACING-

TOP CHORD Structural wood sheathing directly applied or 6-0-0 oc purlins.
BOT CHORD Rigid ceiling directly applied or 10-0-0 oc bracing.

REACTIONS.

All bearings 10-1-6.
(lb) - Max Horz 2=48(LC 12)
Max Uplift All uplift 100 lb or less at joint(s) 2, 8, 12, 10
Max Grav All reactions 250 lb or less at joint(s) 2, 8, 11, 12, 10

FORCES. (lb) - Max. Comp./Max. Ten. - All forces 250 (lb) or less except when shown.

NOTES-

- Unbalanced roof live loads have been considered for this design.
- Wind: ASCE 7-16; Vult=130mph (3-second gust) Vasd=101mph; TCDL=4.2psf; BCDL=3.0psf; h=20ft; Cat. II; Exp B; Encl., GCpl=0.18; MWFRS (envelope) gable end zone and C-C Corner(3E) -2-0-0 to 1-0-0, Exterior(2N) 1-0-0 to 5-0-11, Corner(3R) 5-0-11 to 8-0-11, Exterior(2N) 8-0-11 to 12-1-6 zone; porch left and right exposed; C-C for members and forces & MWFRS for reactions shown; Lumber DOL=1.60 plate grip DOL=1.60
- Truss designed for wind loads in the plane of the truss only. For studs exposed to wind (normal to the face), see Standard Industry Gable End Details as applicable, or consult qualified building designer as per ANSI/TPI 1.
- Building Designer / Project engineer responsible for verifying applied roof live load shown covers rain loading requirements specific to the use of this truss component.
- Gable requires continuous bottom chord bearing.
- Gable studs spaced at 2-0-0 oc.
- This truss has been designed for a 10.0 psf bottom chord live load nonconcurrent with any other live loads.
- * This truss has been designed for a live load of 20.0psf on the bottom chord in all areas where a rectangle 3-6-0 tall by 2-0-0 wide will fit between the bottom chord and any other members.
- Provide mechanical connection (by others) of truss to bearing plate capable of withstanding 100 lb uplift at joint(s) 2, 8, 12, 10.



Michael S. Magid PE No.53681
MiTek USA, Inc. FL Cert 6634
6904 Parke East Blvd. Tampa FL 33610
Date:

April 19,2022

WARNING - Verify design parameters and READ NOTES ON THIS AND INCLUDED MITTEK REFERENCE PAGE MII-7473 rev. 5/19/2020 BEFORE USE.


Design valid for use only with MiTek® connectors. This design is based only upon parameters shown, and is for an individual building component, not a truss system. Before use, the building designer must verify the applicability of design parameters and properly incorporate this design into the overall building design. Bracing indicated is to prevent buckling of individual truss web and/or chord members only. Additional temporary and permanent bracing is always required for stability and to prevent collapse with possible personal injury and property damage. For general guidance regarding the fabrication, storage, delivery, erection and bracing of trusses and truss systems, see **ANSI/TPI1 Quality Criteria, DSB-89 and BCSI Building Component Safety Information** available from Truss Plate Institute, 2670 Crain Highway, Suite 203 Waldorf, MD 20601




6904 Parke East Blvd.
Tampa, FL 33610

Symbols

PLATE LOCATION AND ORIENTATION

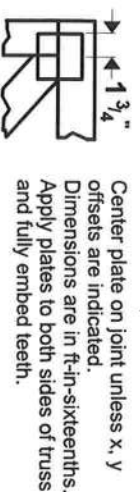

Center plate on joint unless x, y offsets are indicated. Dimensions are in ft-in-sixteenths. Apply plates to both sides of truss and fully embed teeth.

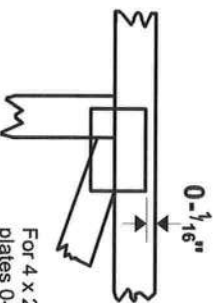

For 4 x 2 orientation, locate plates 0-¹/₁₆\" from outside edge of truss.



* Plate location details available in MITek 20/20 software or upon request.

PLATE SIZE

4 X 4

The first dimension is the plate width measured perpendicular to slots. Second dimension is the length parallel to slots.

LATERAL BRACING LOCATION



Indicated by symbol shown and/or by text in the bracing section of the output. Use T or I bracing if indicated.

BEARING




Indicates location where bearings (supports) occur. Icons vary but reaction section indicates joint number where bearings occur. Min size shown is for crushing only.

Industry Standards:

ANSI/TP1: National Design Specification for Metal Plate Connected Wood Truss Construction.
DSB-89: Design Standard for Bracing.
BCSI: Building Component Safety Information, Guide to Good Practice for Handling, Installing & Bracing of Metal Plate Connected Wood Trusses.

Numbering System

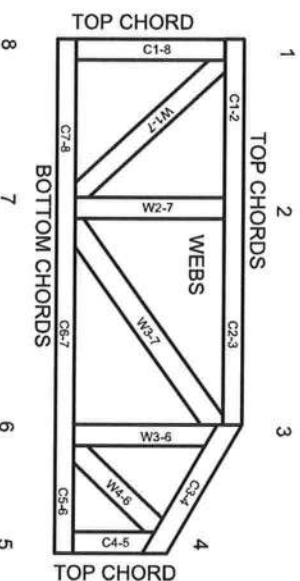

JOINTS ARE GENERALLY NUMBERED/LETTERED CLOCKWISE AROUND THE TRUSS STARTING AT THE JOINT FARTHEST TO THE LEFT.

CHORDS AND WEBS ARE IDENTIFIED BY END JOINT NUMBERS/LETTERS.

PRODUCT CODE APPROVALS

ICC-ES Reports:

ESR-1311, ESR-1352, ESR1988
ER-3907, ESR-2362, ESR-1397, ESR-3282

Trusses are designed for wind loads in the plane of the truss unless otherwise shown.

Lumber design values are in accordance with ANSI/TP1 section 6.3 These truss designs rely on lumber values established by others.

© 2012 MITek® All Rights Reserved



MITek Engineering Reference Sheet: MII-7-473 rev. 5/19/2020

General Safety Notes

Failure to Follow Could Cause Property Damage or Personal Injury

1. Additional stability bracing for truss system, e.g. diagonal or X-bracing, is always required. See BCSI.
2. Truss bracing must be designed by an engineer. For wide truss spacing, individual lateral braces themselves may require bracing, or alternative Tor I bracing should be considered.
3. Never exceed the design loading shown and never stack materials on inadequately braced trusses.
4. Provide copies of this truss design to the building designer, erection supervisor, property owner and all other interested parties.
5. Cut members to bear tightly against each other.
6. Place plates on each face of truss at each joint and embed fully. Knots and wane at joint locations are regulated by ANSI/TP1 1.
7. Design assumes trusses will be suitably protected from the environment in accord with ANSI/TP1 1.
8. Unless otherwise noted, moisture content of lumber shall not exceed 19% at time of fabrication.
9. Unless expressly noted, this design is not applicable for use with fire retardant, preservative treated, or green lumber.
10. Camber is a non-structural consideration and is the responsibility of truss fabricator. General practice is to camber for dead load deflection.
11. Plate type, size, orientation and location dimensions indicated are minimum plating requirements.
12. Lumber used shall be of the species and size, and in all respects, equal to or better than that specified.
13. Top chords must be sheathed or purlins provided at spacing indicated on design.
14. Bottom chords require lateral bracing at 10 ft. spacing, or less, if no ceiling is installed, unless otherwise noted.
15. Connections not shown are the responsibility of others.
16. Do not cut or alter truss member or plate without prior approval of an engineer.
17. Install and load vertically unless indicated otherwise.
18. Use of green or treated lumber may pose unacceptable environmental, health or performance risks. Consult with project engineer before use.
19. Review all portions of this design (front, back, words and pictures) before use. Reviewing pictures alone is not sufficient.
20. Design assumes manufacture in accordance with ANSI/TP1 1 Quality Criteria.
21. The design does not take into account any dynamic or other loads other than those expressly stated.