
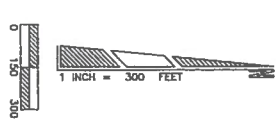


Cardinal Farms

SHEET 2 OF 2
SUBRANDY LIMITED PARTNERSHIP

FILE: B-15-2 DATE: 02/12/2004 CAD: 3095a.dwg

BOUNDARY SURVEY IN SECTIONS 2, 10 & 11 TOWNSHIP 6 SOUTH, RANGE 16 EAST COLUMBIA COUNTY, FLORIDA

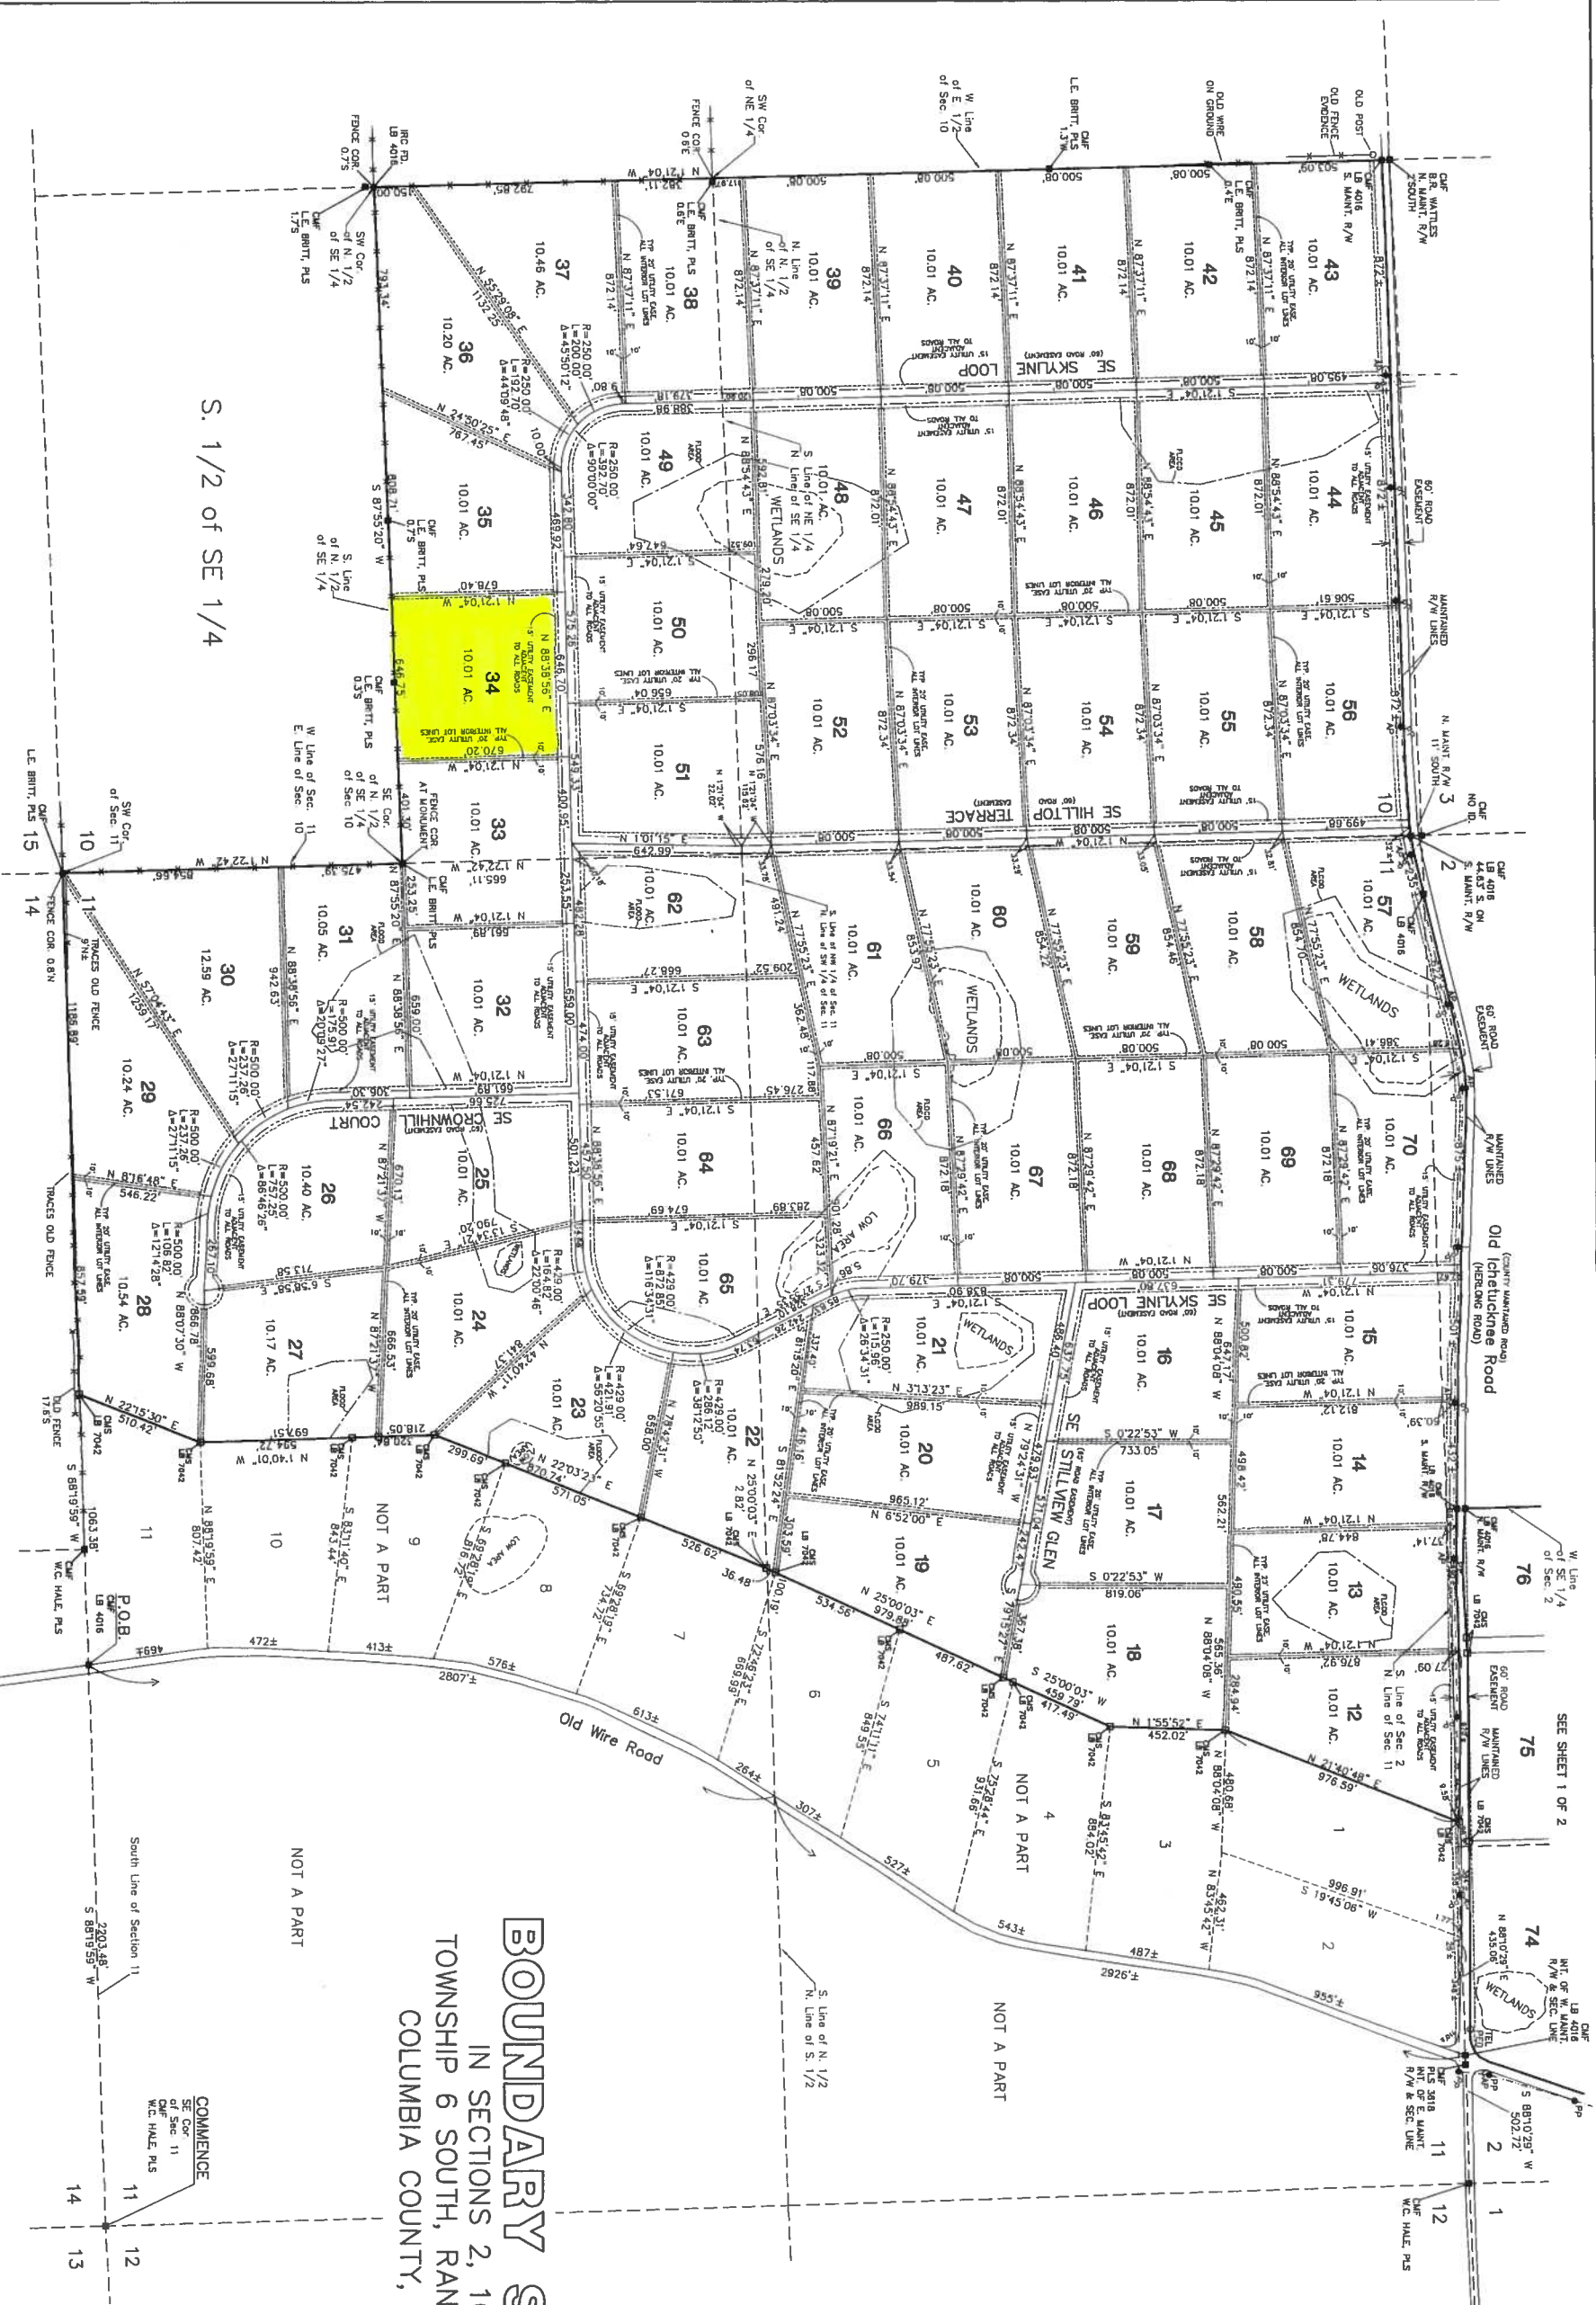


NOT VALID WITHOUT THE SIGNATURE
OF THE REGISTERED PROFESSIONAL
SURVEYOR AND LANDER

Timothy A. Delaney, P.S.M.
Florida Reg. No. 5584
DATE: 02/12/2004

B-15-2 (18/2)