


SERIAL#:
 SOID#: 228136
 DEALER: CLAYTON, LAKE CITY
 CUSTOMER: LIMA
 DATE: 7/14/23 @ 11:15AM

REF.SERIAL#: 16731
 REF.SERIAL#: 17023

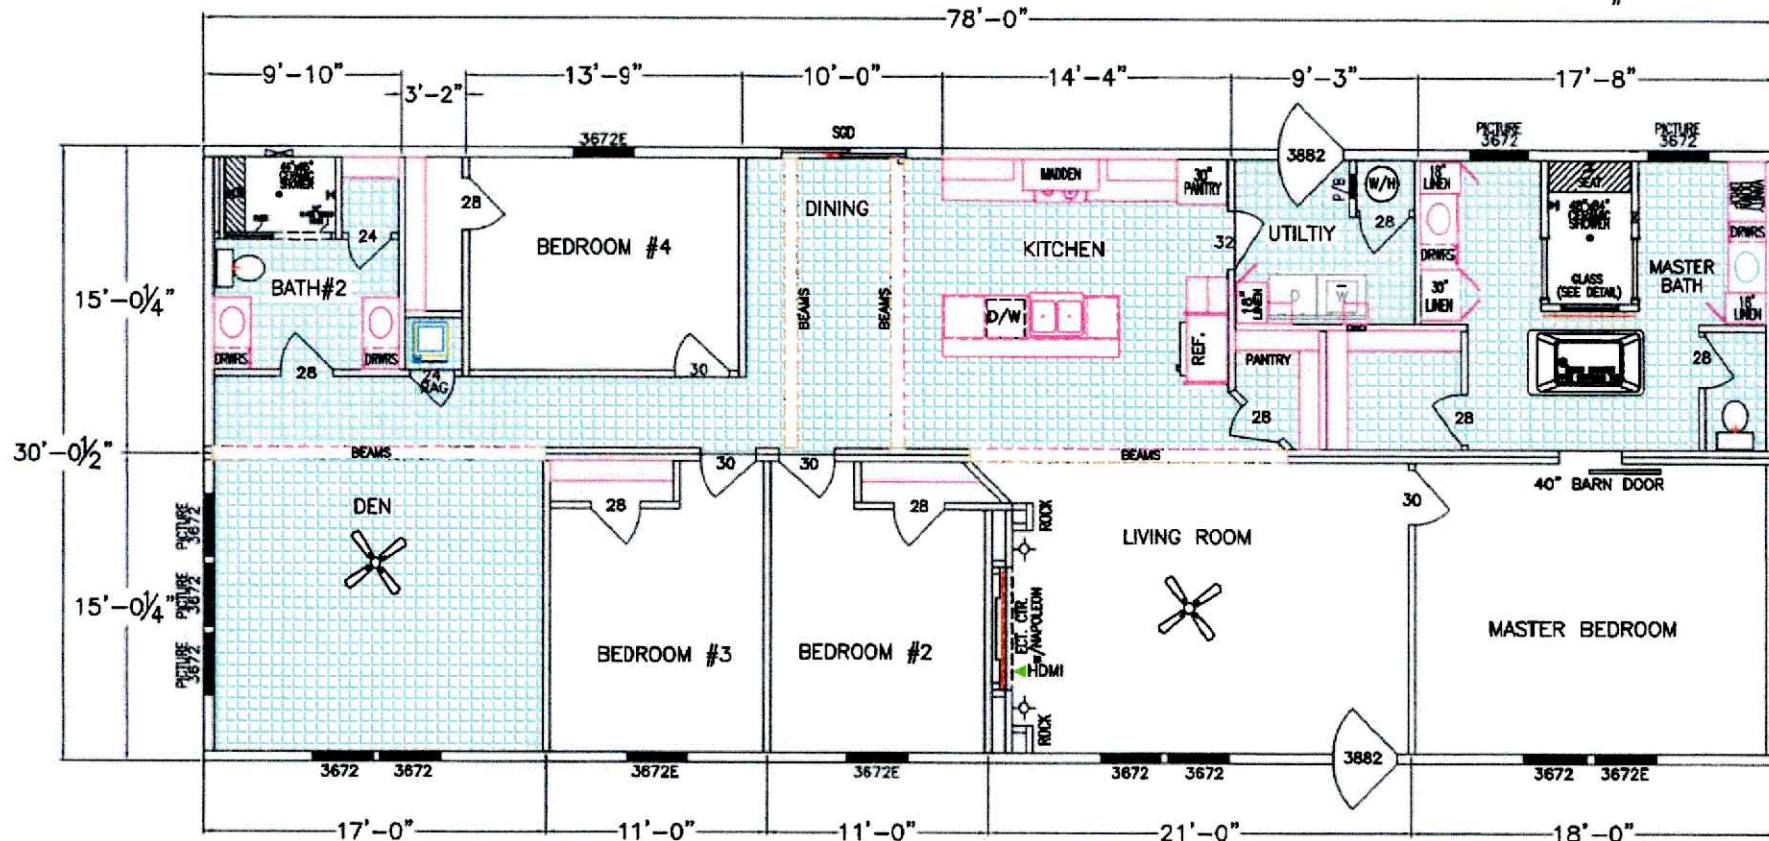

FRANKLIN ***1017-84-4-32*** (APPROX. 2400 SF 2315 HTSF)
 SPECIAL FRANKLIN ***1017-82-4-32*** (APPROX. 2340 SF)

1017-84-4-32

SP-1017-82-4-32

78' X 30'

4 BEDROOM/2 BATH

2340 SQ FT

FRANKLIN RESERVES THE RIGHT TO CHANGE PRICES, SPECIFICATIONS, AND DECOR WITHOUT NOTICE. SOME ITEMS SHOWN ON FLOOR PLAN ARE OPTIONAL UPGRADES.
 FURNITURE NOT INCLUDED - SHOWN FOR SPACE PLANNING ONLY. ROOM DIMENSIONS ARE APPROXIMATE. OVER ALL LENGTH INCLUDES APPROXIMATELY 4'-0" FOR HITCH.

10655 HIGHWAY 43 | RUSSELLVILLE, AL 35653 | FRANKLINHOMESUSA.COM | 256.332.4510



License Number: IH / 1133271 / 1 Name: DALE HOUSTON

Robson Lima

Order #: 5941	Label #: 103372	Manufacturer:	(Check Size of Home)
Homeowner:		Year Model:	Single _____
Address:		Length & Width:	Double _____
			Triple _____
City/State/Zip:		Type Longitudinal System:	HUD Label #:
Phone #:		Type Lateral Arm System:	Soil Bearing / PSF:
Date Installed:		New Home: _____ Used Home: _____	Torque Probe / in-lbs:
Installed Wind Zone:		Data Plate Wind Zone:	Permit #:
Note:			

STATE OF FLORIDA
INSTALLATION CERTIFICATION LABEL

INSTRUCTIONS