


THE OWNER AND/OR CONTRACTOR
IS RESPONSIBLE TO VERIFY ALL STRUCTURAL
AND MATERIALS, AND TO OBTAIN ALL
NECESSARY PERMITS AND APPROVALS
BEFORE CONSTRUCTION. THE DESIGNER
IS NOT RESPONSIBLE FOR ANY
CHANGES OR OMISSIONS MADE
AFTER THE DATE OF THE ORIGINAL
DESIGN. THE DESIGNER SHALL BE
HOLD VENDOR DRAFTING & DESIGN LLC LIABLE FOR
ANY ERRORS OR OMISSIONS.

SCALE: 1/16" = 1' (24X36)
DRAWN BY: JAP
DATE: 03/20/2012



SOFTPLAN
ARCHITECTURAL DESIGN SOFTWARE

VARNEY GARAGE ADDITION
655 NW LONA LOOP
LAKE CITY, FL 32055

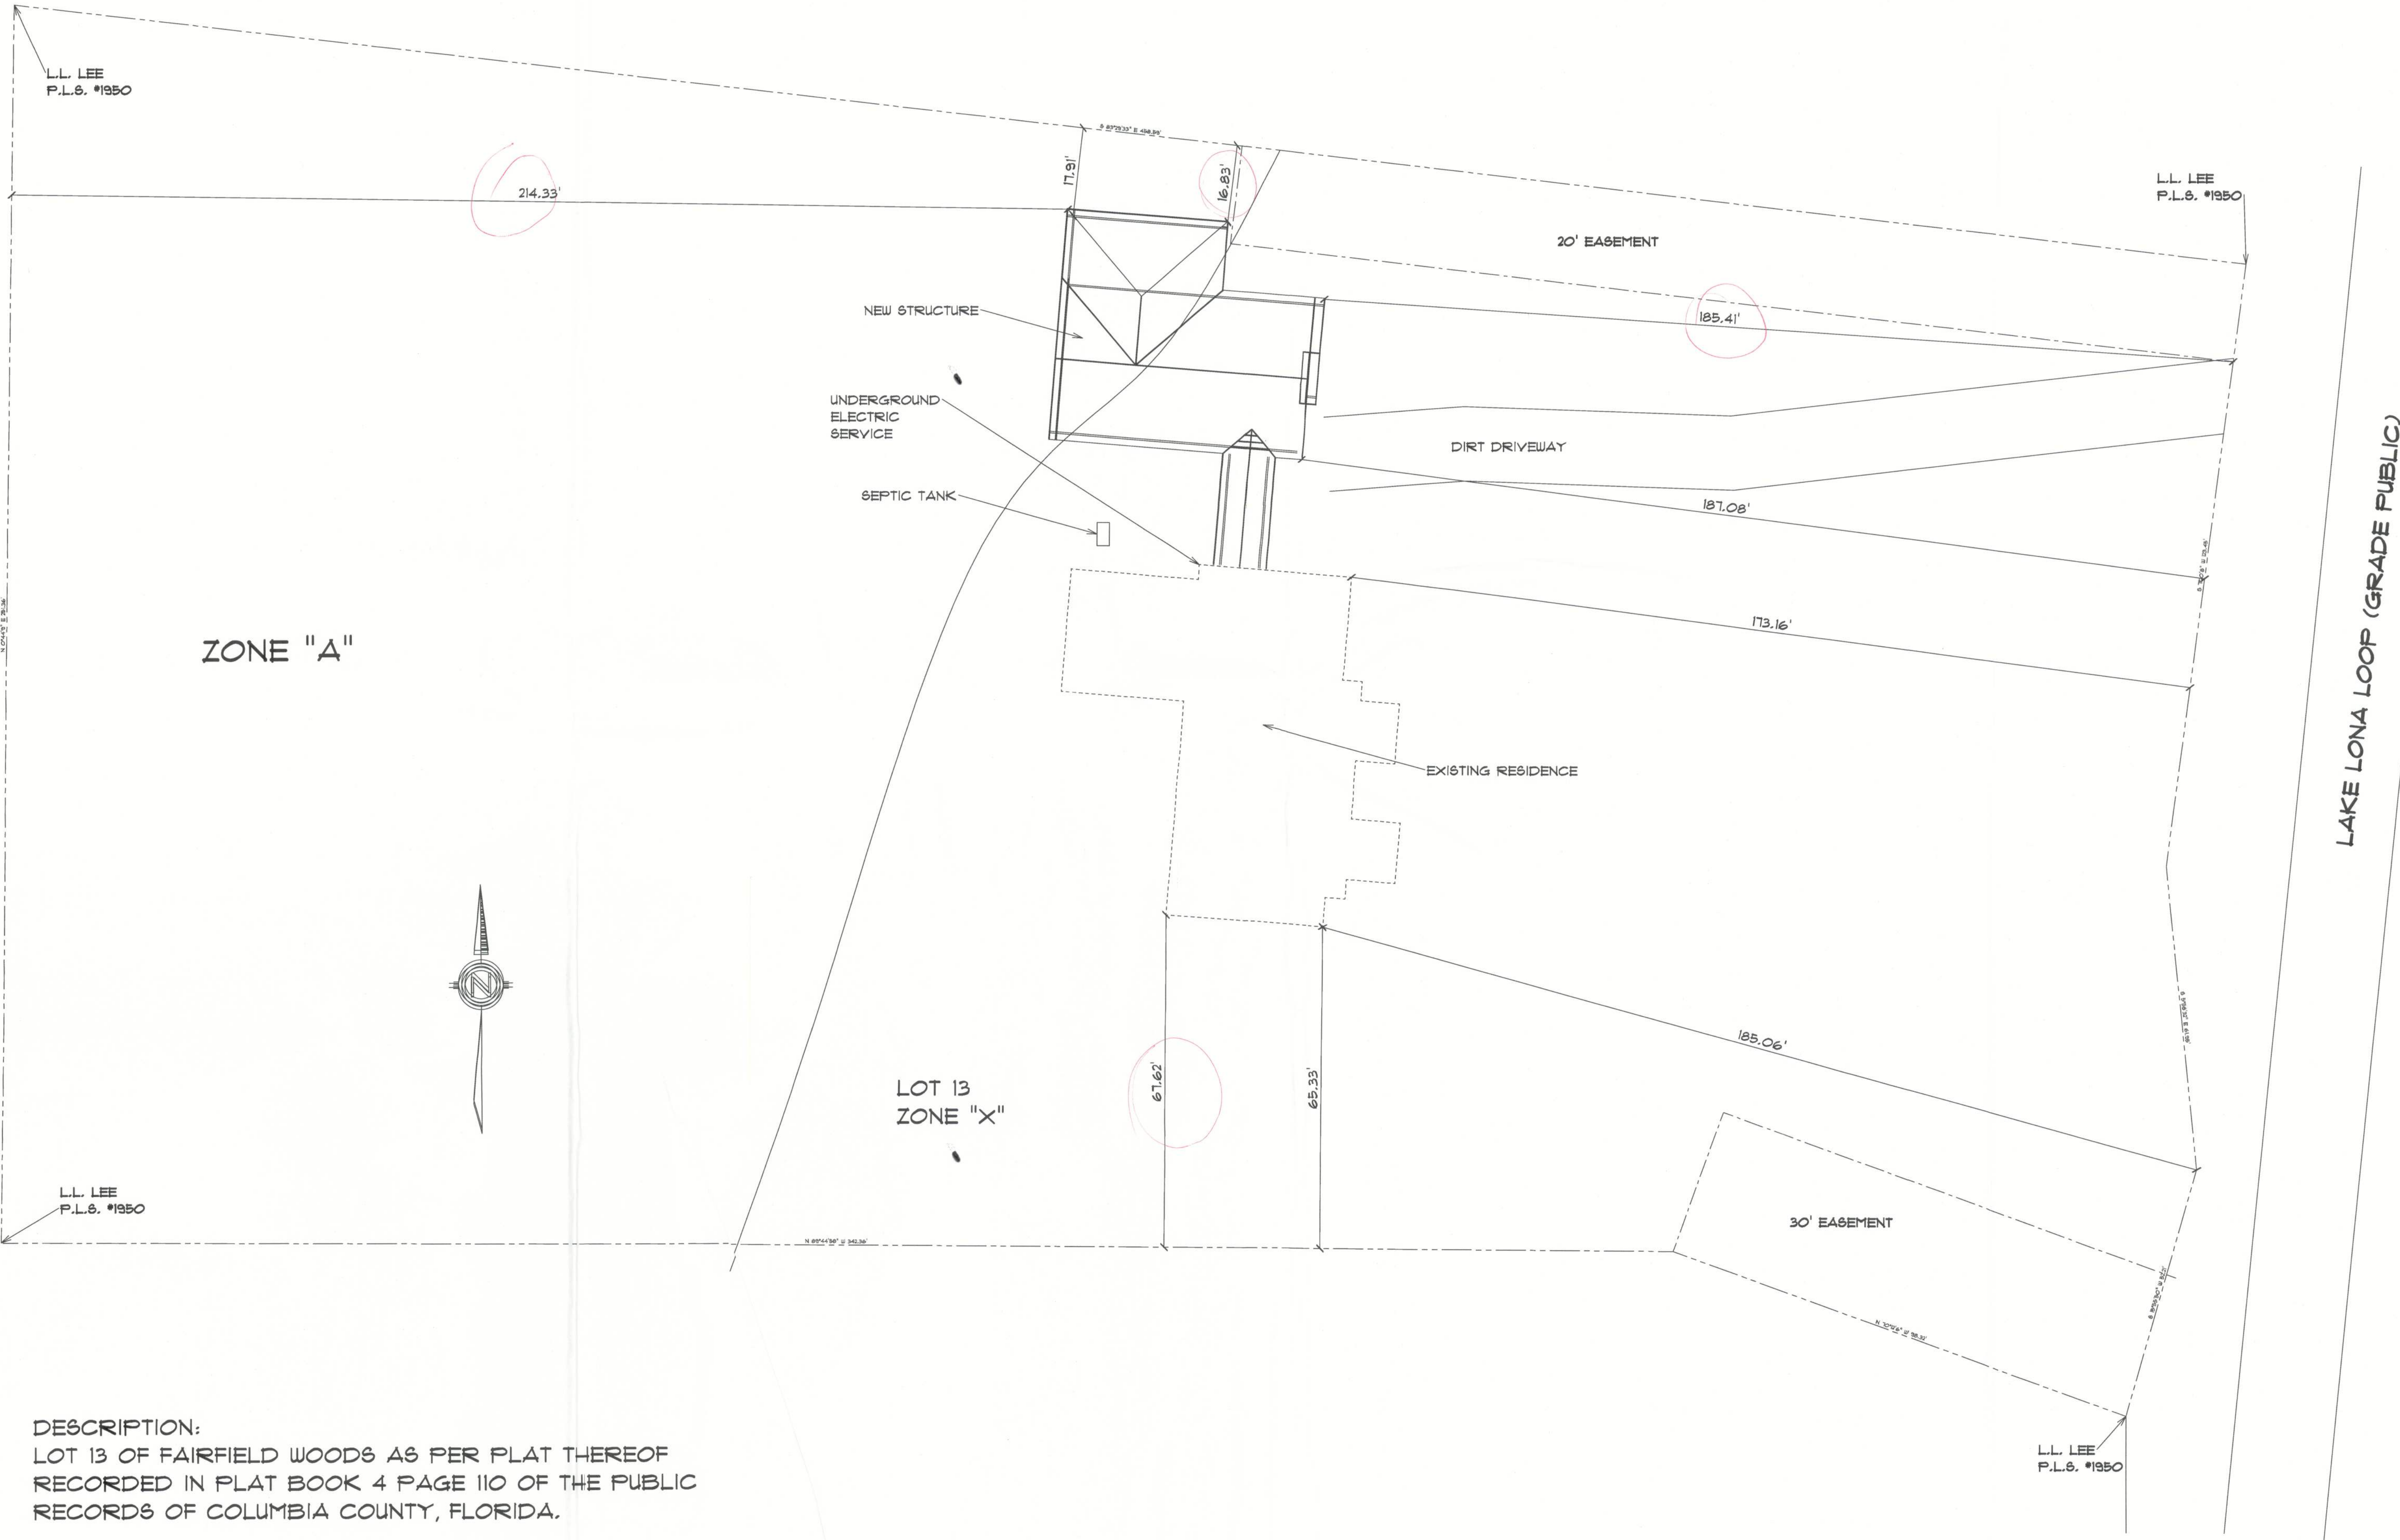

DESCRIPTION:
LOT 13 OF FAIRFIELD WOODS AS PER PLAT THEREOF
RECORDED IN PLAT BOOK 4 PAGE 110 OF THE PUBLIC
RECORDS OF COLUMBIA COUNTY, FLORIDA.