


Well

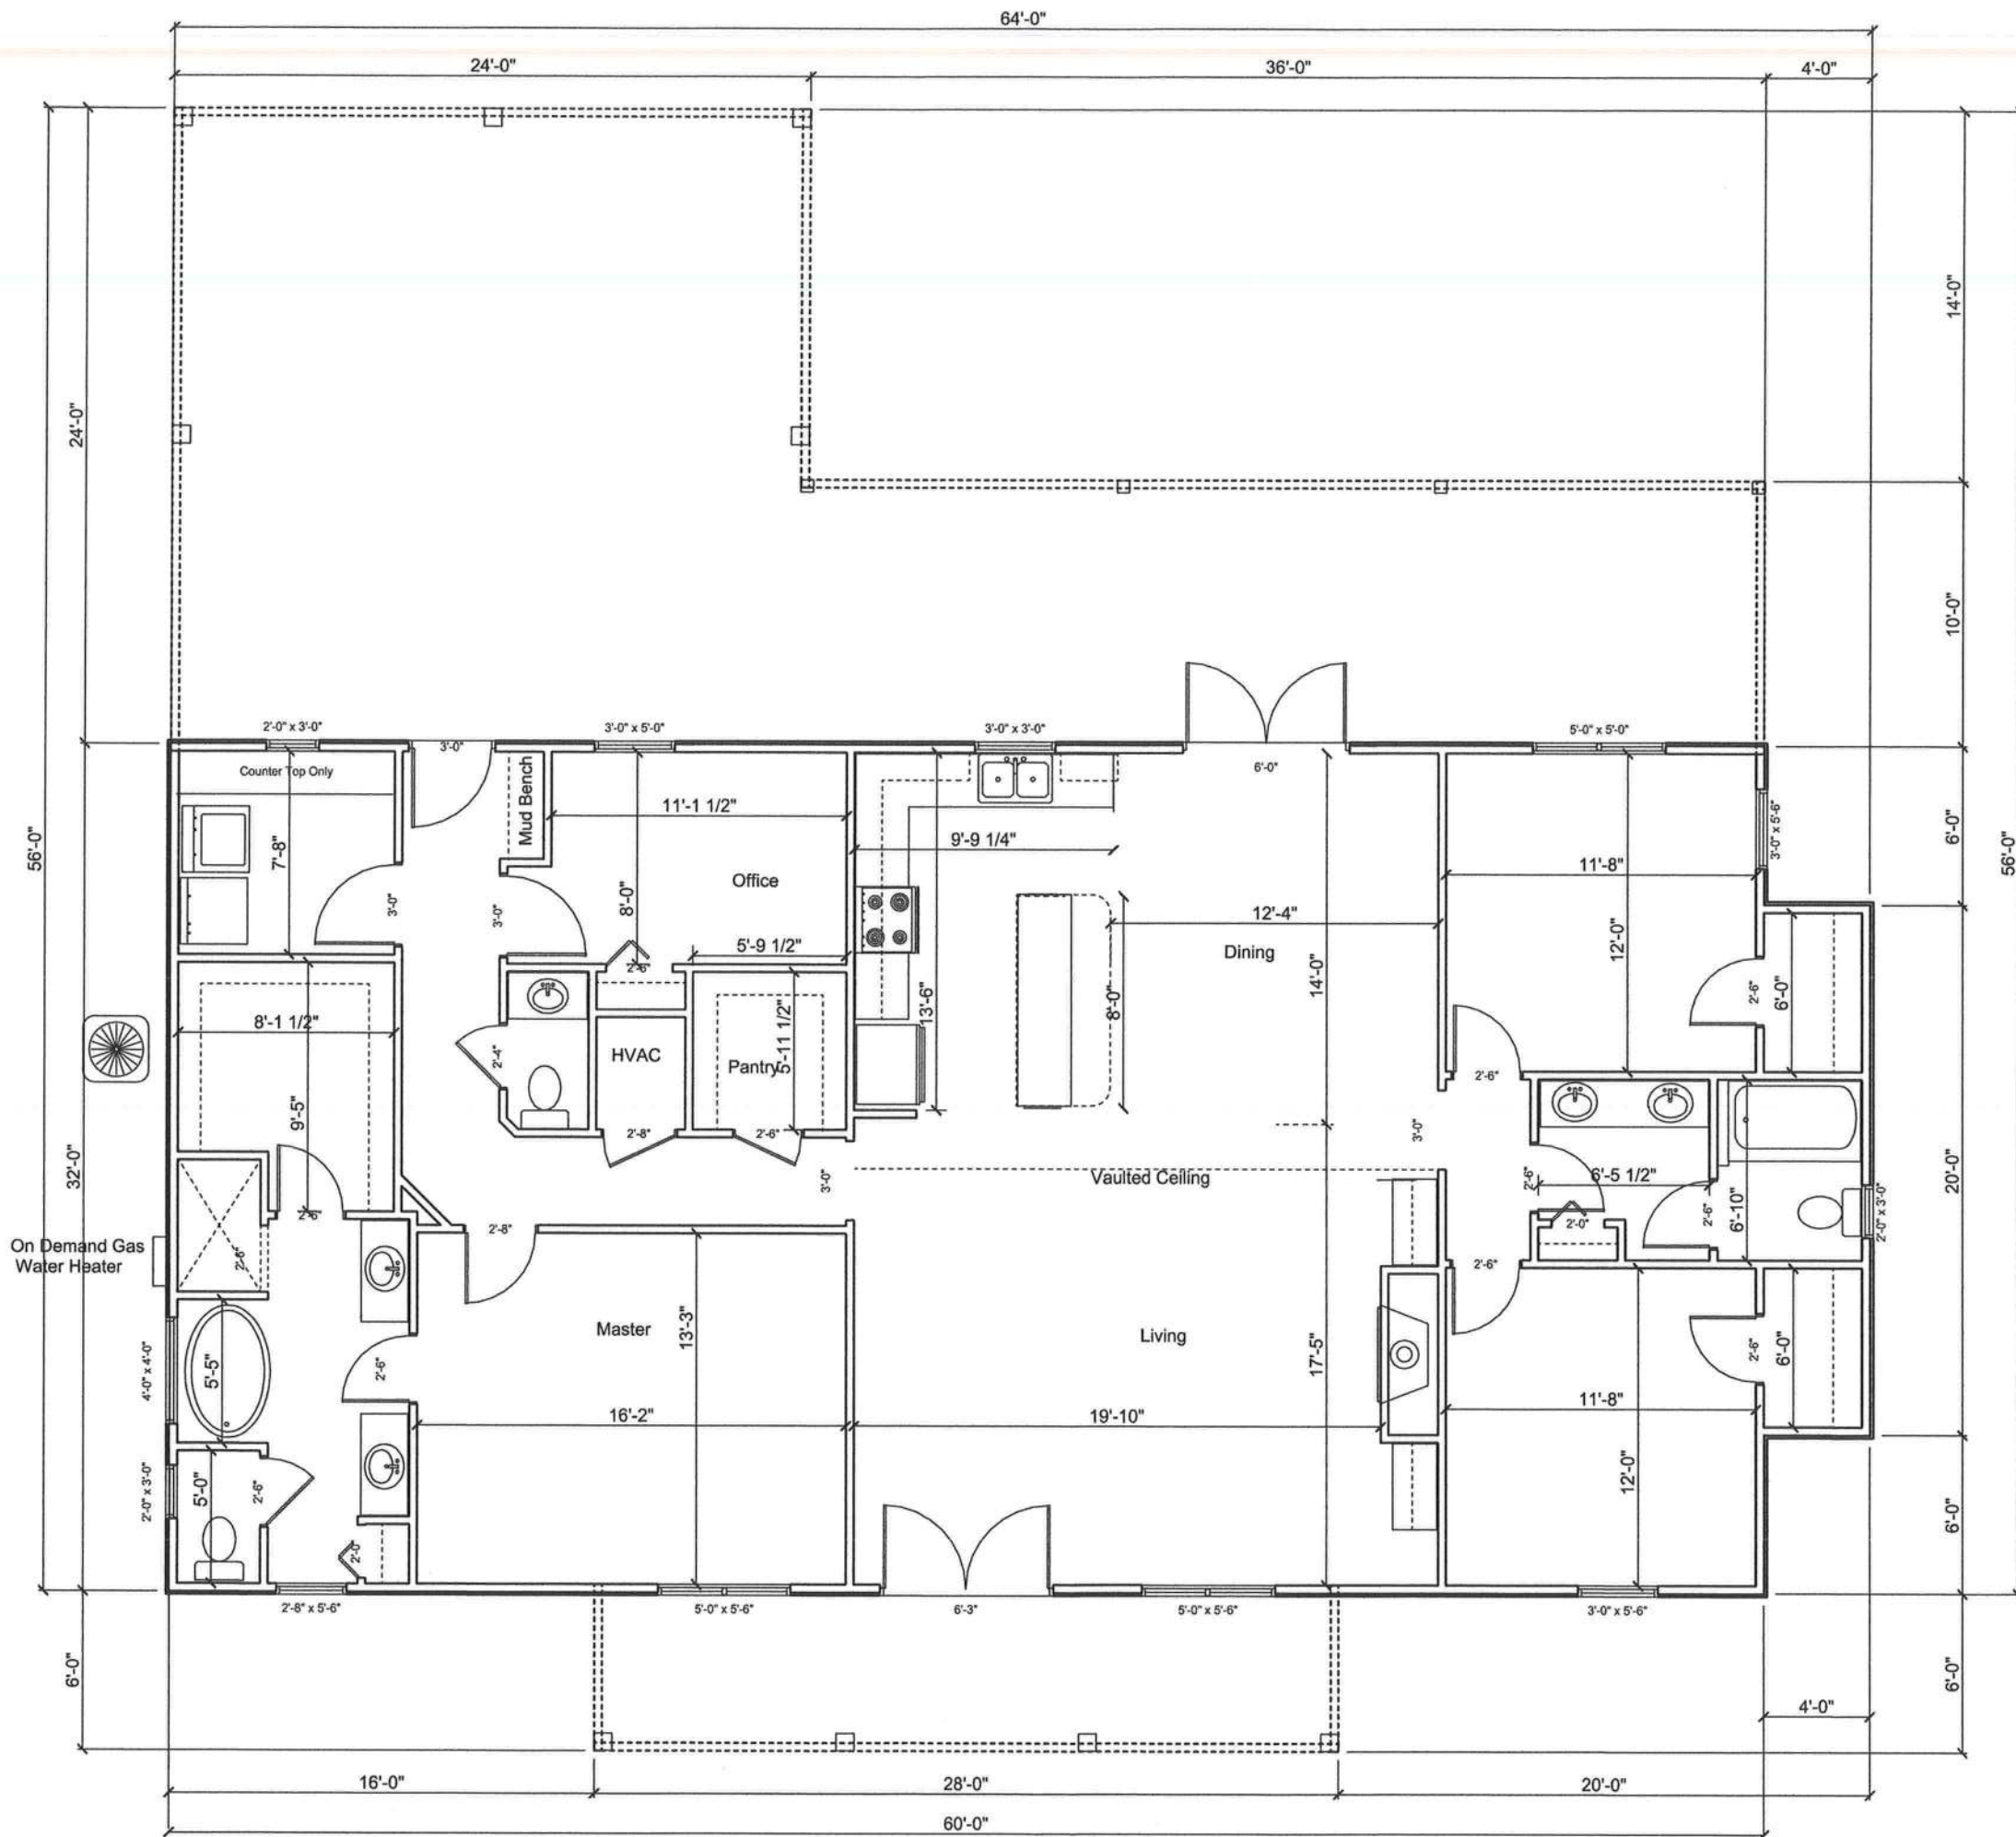

New Home For: Josh and Jessica Robinson
By:
B&B Homes~New Home Builders Inc


200 Amp Service
Electric to meet 2014 NEC

Living	2000
Front Porch	168
Back Porch	360
Carport	576
Total	3104


Septic




57

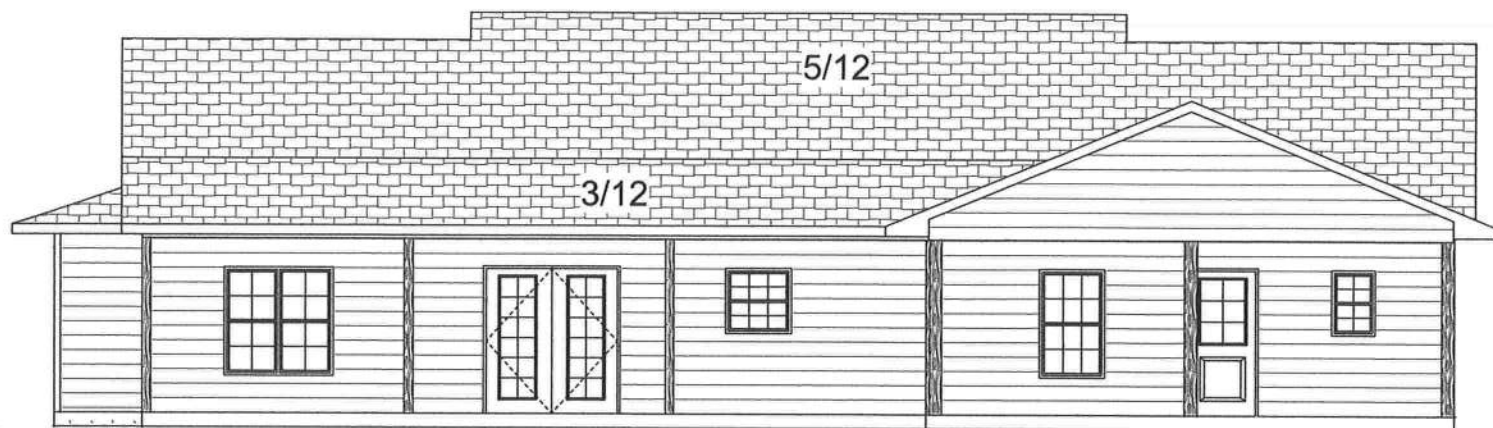

Back Elevation

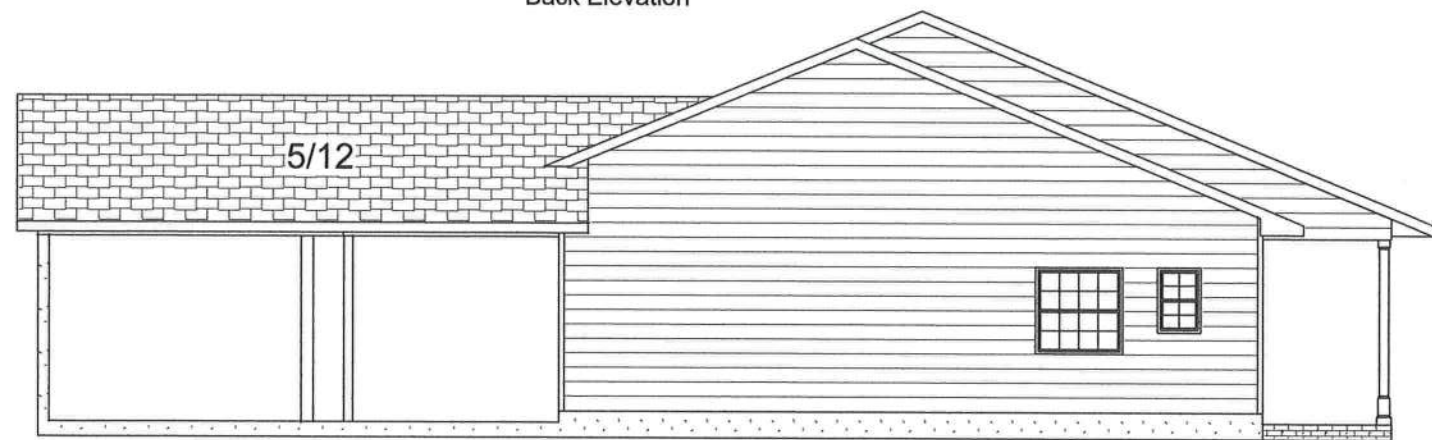

Left Side Elevation

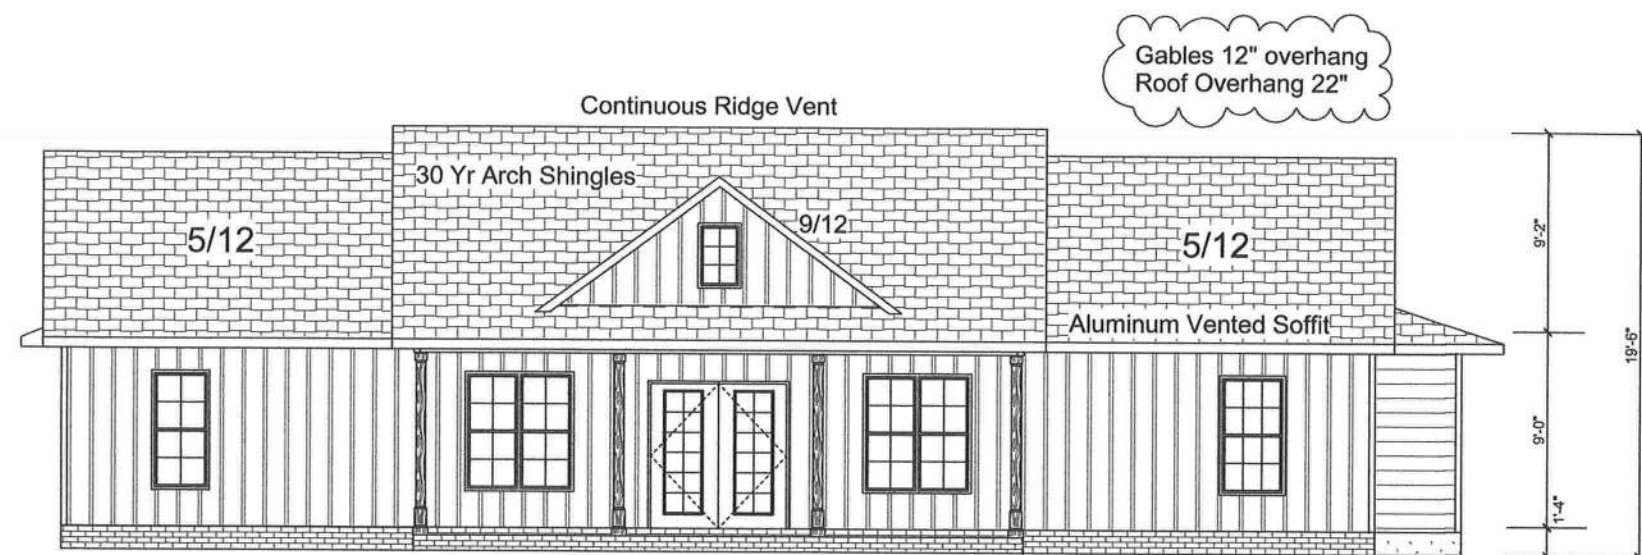

Front Elevation opt 1



Right Side Elevation