



Town of Fort White

Fee: \$50.00

APPLICATION FOR SIGN PERMIT/COMPLIANCE

Town Contact Information: P.O. Box 129 Fort White, FL 32038 386-497-2321 386-497-4946

FILE No. _____ RECPT No. _____

pd \$100.00 ok # 1361

Owner/Applicant

Applicant's Name: Lindsay Oij - Agent Phone: 813-898-7580

Address: Lindsay@signpermitsplus.com

Owner's Name: Blueberry hill Proeptries LLC

Phone: _____

Address: 2927 SW Tustenugee Ave Lake City FL 32025

Sign Contractor's

Name: Allen Industries of North Carolina Inc.

Address: 11351 49th St n Clearwater FL 33762

Location of property: 8255 SW US HWY 27 Fort White

Type of sign: Wall and freestanding signage for Dollar general

Commercial General

Land use & zoning: _____

Minimum set-back: Street-front/side 11.81 rear _____ side _____ Legal

existing Description of

Property: 8255 SW HWY 27

14305-006

I certify that all work will be performed to meet the standards of all laws regulating construction in this jurisdiction and that all the foregoing information is accurate and all work will be done in compliance with all laws regulating construction and zoning. _____

ES0000150

Sign Contractor's License Number Applicant/Owner

Contractor David Allen

Date Approved by Reviewing Clerk

Coryn Brecheen 10-30-24
Per enclosed plans & specs.

IF PROPERTY IS NOT OWNED BY APPLICANT, A STATEMENT FROM THE OWNER AUTHORIZING USE OF PROPERTY FOR THE TYPE OF DEVELOPMENT STATED ON THIS APPLICATION WILL BE REQUIRED.



CONCEPT
COMPANIES

Letter of Authorization

Dollar General # 25861

Physical Address: TBD SW US Hwy 27, Fort White, FL

Columbia County Parcel #: 00-00-00-14305-006

To Whom It May Concern:

As owner of the above-referenced property, I grant permission to Allen Industries, whose mailing address is 4100 Sheraton Court, Greensboro, NC 27410 and its authorized agents to secure any necessary permits necessary for them to erect all signage pursuant to our approved site plans and to install signage at the above location.

Concept DG Investment, LLC, a Florida limited liability company

By: Concept Net Lease, LLC, a Florida limited liability company,
as Manager

By: Concept Development, Inc., a Florida corporation,
as Manager

By: 
Matthew D. Cason, President

The foregoing instrument was acknowledged before me by means of ☒ physical presence or by ☐ online notary on this 24th day of April, 2024 by Matthew D. Cason, as President of Concept Development, Inc., a Florida corporation, as Manager of Concept Net Lease, LLC, a Florida limited liability company, as Manager of Concept DG Investment, LLC, a Florida limited liability company, on behalf of said company, who is ☒ personally known to me or who has ☐ produced _____ as identification.



BRIAN BLOCK
Commission # HH 013815
Expires July 21, 2024
Served Two Budget Notary Services

Notary Stamp


Notary Public
My Commission Expires:

Current 

5K Modules Required



Dollar General Market #25861
J0010161
Fort White, FL
October 29, 2024

Allen Industries

YOUR BRAND AT ITS BEST™

1-800-967-2553
www.allenindustries.com

Customer Approval / Signature

Signature: _____

Date: _____

Elevations

Proposed



Front Elevation
Scale: 1/8"=1'-0"

Allen Industries
YOUR GRAND AT ITS BEST™
1-800-967-2553
www.allenindustries.com

Copyright © 2014 Allen Industries, Inc.
This is an original, unaltered drawing, created by Allen Industries, Inc. for your use solely in connection with the project being planned for you by Allen Industries, Inc. and it is not to be shown to anyone other than the person or persons named on this drawing. The design is the property of Allen Industries, Inc. and it is not to be copied or exhibited in any form without the written consent of Allen Industries, Inc. The design is the property of Allen Industries, Inc. and it is not to be copied or exhibited in any form without the written consent of Allen Industries, Inc.

Dollar General Market
#25861
8255 SW US Hwy. 27
Fort White, FL

10/29/24 E14441 J0010161 2 of 10
DG-J0010161_Fort White, FL_300
House M. Jones LD

Date Description
1 5/15/24 Change pylon to monument

Client Review Status
Allen Industries, Inc. requires that an approved drawing be obtained from the client prior to any production release or production release revision.
Caret Signature: [Signature]
As Seen in L.O.C.

1 CONTRACT Dollar General Market - 30" Channel Letters LED Illuminated / Flush Mounted



Front View
Scale: 1/2"=1'-0"

85.74 Sq Ft

Side View
Scale: 1/2"=1'-0"



Night View
Scale: 3/8"=1'-0"

General Specifications

Face:	"Market" .177" Clear Acrylic w/ 2nd Surface Vinyl & Diffuser w/ 1" Black Trim Cap
Backs:	"DG" .177" Clear Polycarbonate Cap Over w/ 2nd Surface Paint & Vinyl
Returns:	5" x .040" Alum. Coil Stock - Pre-Finished Black (Gloss)
Backs:	3mm ACM - Pre-Finished White
Illum:	White LEDs as Required by Manufacturer, Remote Power Supplies
Electrical:	Actual # of Circuits to be Determined by Licensed Electrical Contractor
Wall Type:	TBD
Install:	Channel letters to be installed using min. 3/8" all thread fasteners (or approved equivalent) and wood blocking as required
Quantity:	(1) ONE

Color Specifications

Black Trim Cap

Vinyl Specifications

3M 3630-136 Lime Green (translucent vinyl)
3M 3630-015 Yellow (translucent vinyl)
3M 3635-30 White (diffuser film)
3M 3630-22 Black (translucent vinyl)
3M 3630-20 White (translucent vinyl)

Paint Specifications

Paint to Match
Pentone 109 C
All paint finishes to be Satin unless otherwise specified

Allen Industries


Client Review Status

LB

Allen Industries, Inc. requires that an approved drawing be obtained from the client prior to any production release or production release revision.

Client Signature

Approved Date

Project

Dollar General Market

#25861

Address

8255 SW US Hwy. 27

Fort White, FL

Copyright © 2024 Allen Industries, Inc.

This is an original, unaltered drawing, created by Allen Industries, Inc. and is not to be shown to any other party without the written consent of Allen Industries, Inc.

for your use solely in connection with the project being planned for you by Allen Industries, Inc. and is not to be shown to any other party without the written consent of Allen Industries, Inc.

shown on this drawing (except for any registered trademarks or service marks of Allen Industries, Inc.) remain the property of Allen Industries, Inc.

Allen Industries

YOUR BRAND AT ITS BEST


1-800-967-2553

www.allenindustries.com


CONTRACT

Dollar General Market - 30" Channel Letters

Mounting Details

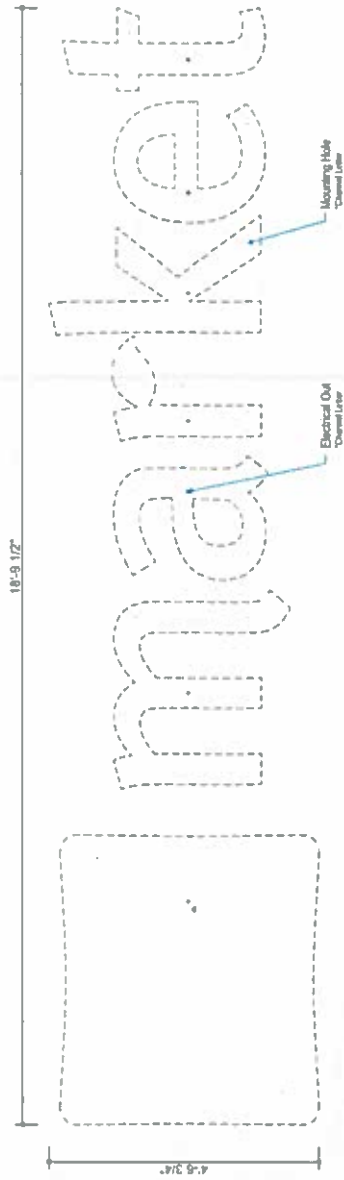


Front Detail
Scale: 1/2"=1'-0"

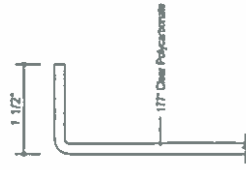


Cap Over Detail
Scale: 6"=1'-0"

Hardware Mounting Chart	
Note: Threaded Rod will be Provided Standard for All Other Hardware Is to be Provided by the Installer As Req.	Wood
	Masonry
	Metal
Signs and Raceways	
3/8" Zinc Plated Steel Threaded	
Rod thru Wall	
3/8" Lugs with Shields	
3/8" Lsg Bolts	
3/8" Toggle Bolts	

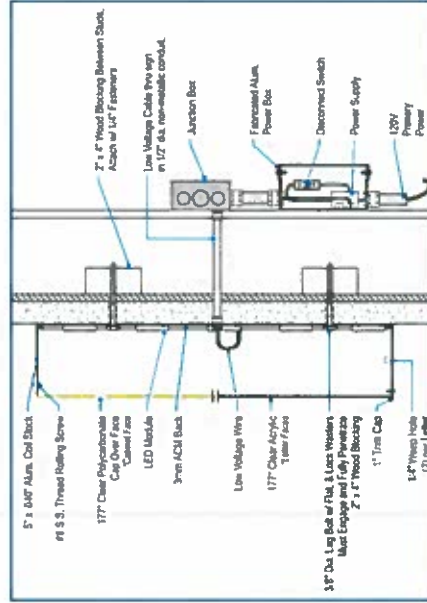

Mounting Detail - Framed
Scale: 1 1/2"=1'-0"

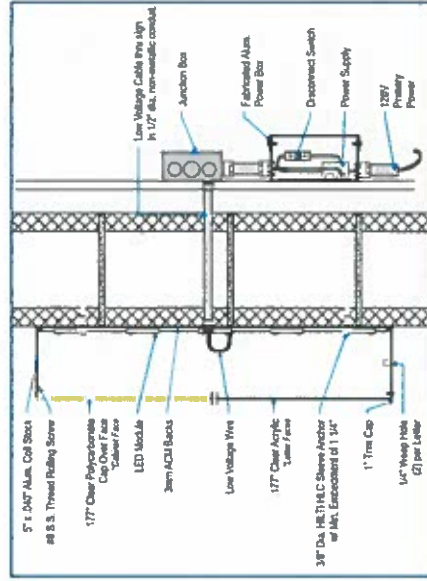

Mounting Detail - Masonry
Scale: 1 1/2"=1'-0"

Allen Industries
Copyright © 2014 Allen Industries, Inc.

Electrical Sign Components with UL 444 Listing
Copyright © 2014 Allen Industries, Inc.

Allen Industries
YOUR BRAND AT ITS BEST™
1-800-967-2553
www.allenindustries.com

Copyright © 2014 Allen Industries, Inc.
This is an original, unpublished drawing created by Allen Industries, Inc. and is the property of Allen Industries, Inc. for your use solely in connection with the project being planned for you by Allen Industries, Inc. and is not to be shown to any other person without the written consent of Allen Industries, Inc. The design is a trade secret of Allen Industries, Inc. and is not to be shown to any other person without the written consent of Allen Industries, Inc.

Client Review Status

Rev	Date	Description
1	5/15/24	Change pylon to monument
2		
3		
4		
5		
6		


Project Name: DG-0010161_Fort White, FL_300

House: M_Jones LD

Address: 8255 SW US Hwy. 27 Fort White, FL

CONTRACT Dollar General Market - 30" Channel Letters LED Layout



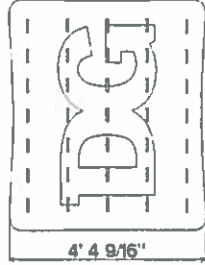

4" 4 9/16"



2.6"


Current@






Allen Industries
YOUR BRAND AT ITS BEST™
1-800-967-2553
www.allenindustries.com

Copyright © 2024 Allen Industries, Inc.
This is an original, unaltered drawing, created by Allen Industries, Inc. This drawing is submitted to you as confidential information and is not to be reproduced, stored, copied, or transmitted in any form or by any means without the written consent of Allen Industries, Inc. and is not to be shown to anyone outside your organization, your client, representative, or agent without the written consent of Allen Industries, Inc. The drawing is the property of Allen Industries, Inc. 

Client Review Status
LB Allen Industries, Inc. requires that an approved drawing be obtained from the client prior to any production release or production revision.
- Client Signature: _____
- Date: 3/13/24

102788-03

File Name: DG-10010161_Fort White, FL_300

House: M. Jones








HWL 150 MPH Dollar General Market - 5'-0" x 10'-0" Monument Sign
Internally Illuminated - LED

Insert Item Code

DESIGN INTENT ONLY
Determine Actual Production
& Installation Requirements

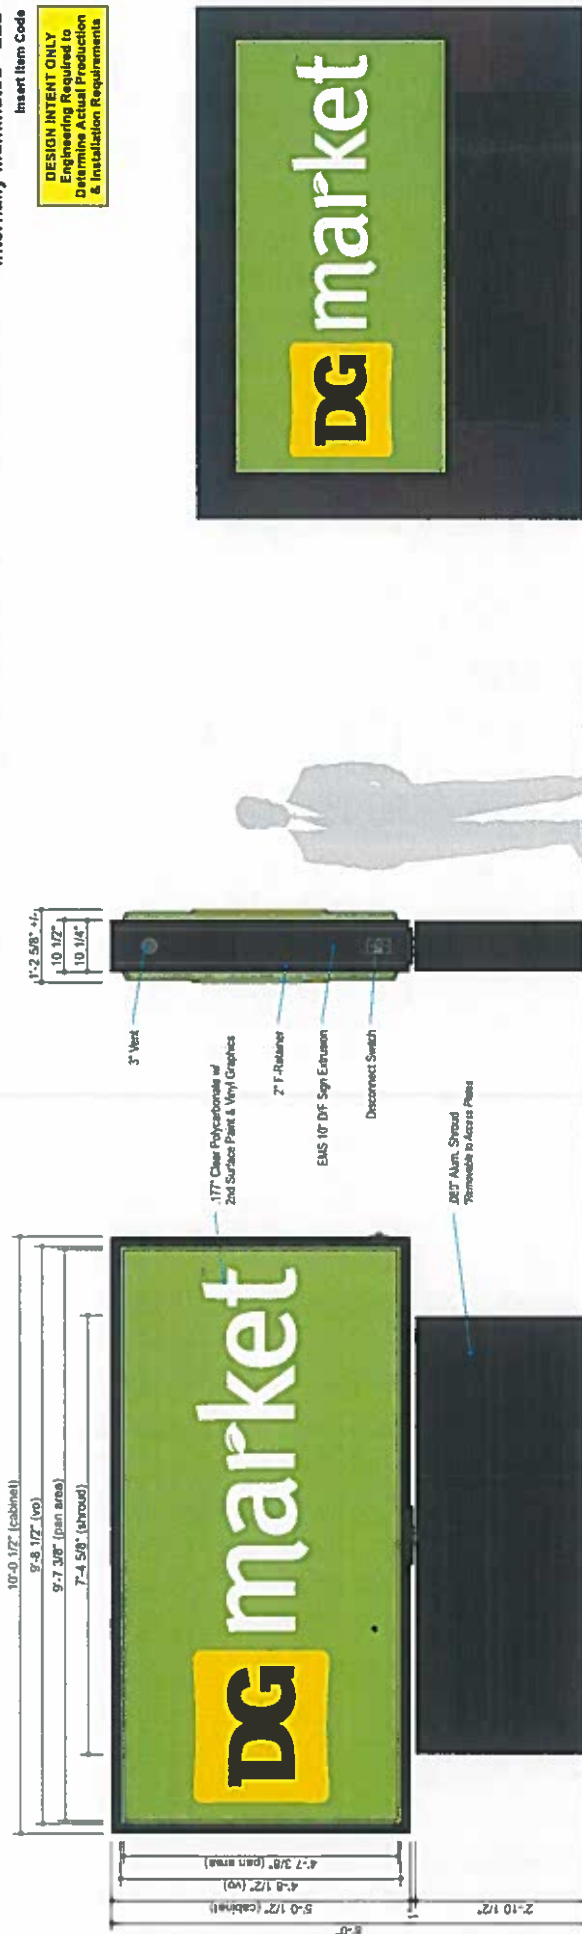

Front View
Scale: 1/2"=1'-0"

50.83 Sq Ft

Side View
Scale: 1/2"=1'-0"

Night View
Scale: 3/8"=1'-0"


Vinyl Specifications		Paint Specifications		General Specifications	
 3M 3630-136 Lime Green (translucent vinyl)  3M 3635-015 Yellow (translucent vinyl)  3M 3630-22 Black (translucent vinyl)  3M 3630-20 White (translucent vinyl)		 Paint to Match Plamine 109 C  Paint to Match Plamine 368 C  White Diffuser  Black (Semi-Gloss)		Faces: .177" Clear Polycarbonate Pan Formed / Embossed w/ 2nd Surface Paint & Vinyl Graphics Cabinet: EMS 10" Alum. Sign Frame Cabinet w/ F-Reliners. Exterior Painted Black (Semi Gloss), Interior Painted White Illum: White LEDs as Required by Manufacturer, Self Contained Power Supplies Electrical: Actual # of Circuits to be Determined by Licensed Electrical Contractor (1) 20 AMP Circuit, 120 Volts Quantity: (1) ONE	

[illegible]


Allen Industries
YOUR BRAND AT ITS BEST
1-800-967-2553
www.allenindustries.com

[illegible]


HWL 150 MPH Dollar General Market - 5'-0" x 10'-0" Monument Sign Production Detail

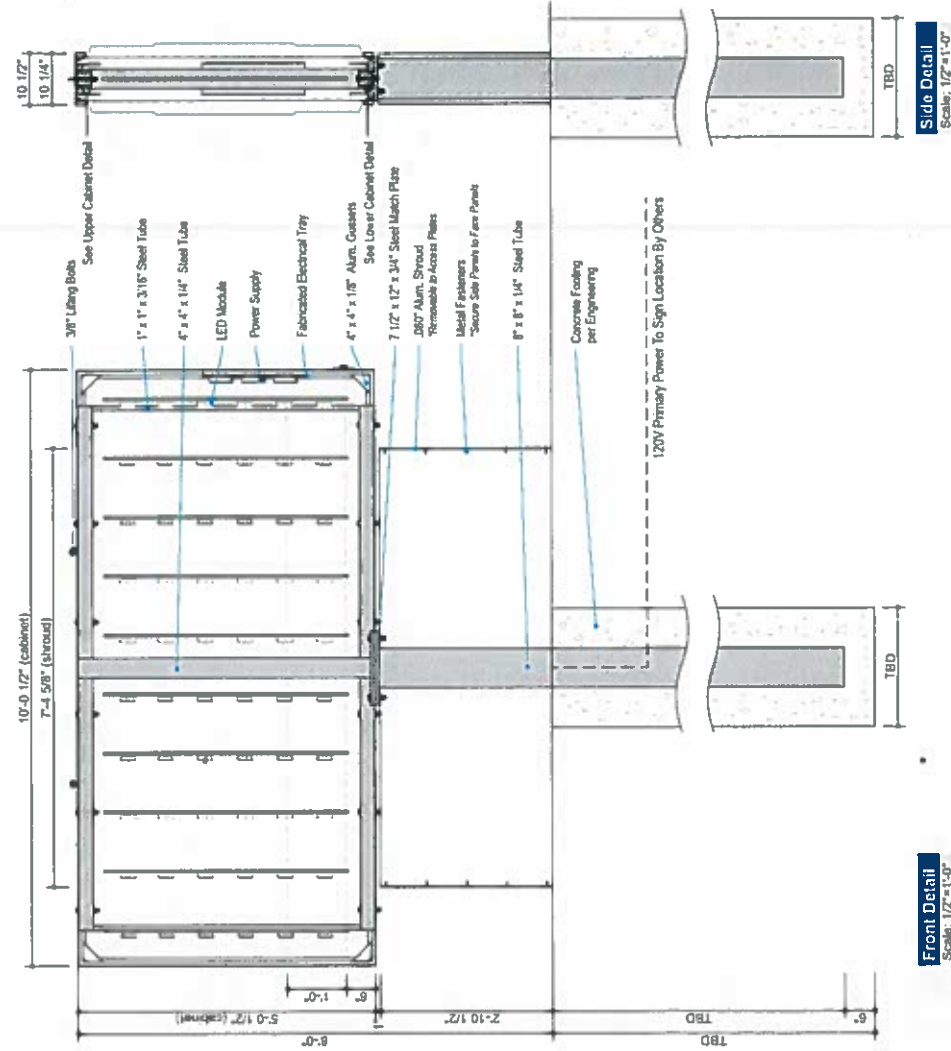

Front Detail
 Scale: 1/2"=1'-0"

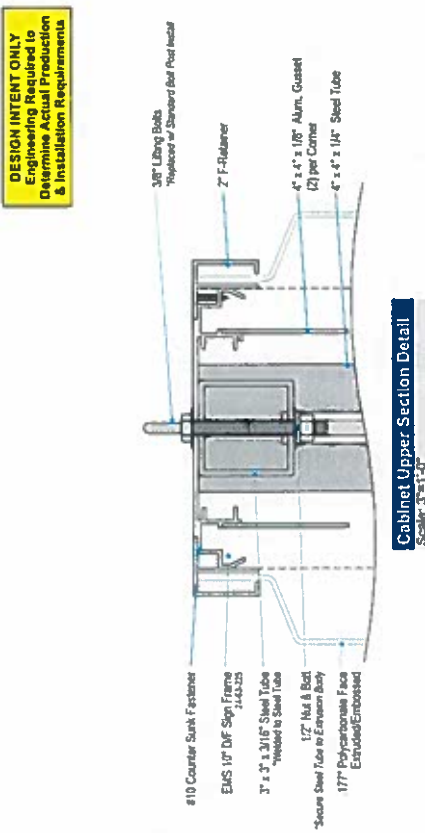

Cabinet Upper Section Detail
 Scale: 3/4"=1'-0"

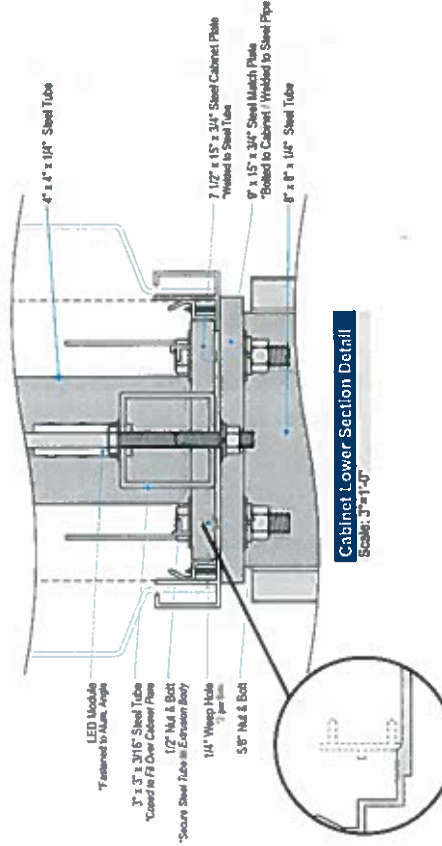

Cabinet Lower Section Detail
 Scale: 3/4"=1'-0"

Top Bottom Extrusion Modified as Needed for Clearance

Side Detail
 Scale: 1/2"=1'-0"

Allen Industries
 YOUR BRAND AT ITS BEST™
 1-800-967-2553
 www.allenindustries.com

Copyright © 2014 Allen Industries, Inc.
 This is an original, unpublished drawing, created by Allen Industries, Inc. This drawing is submitted to you as confidential for your use only. It is not to be shown to anyone outside your organization, nor used, reproduced, or otherwise disclosed in any manner without the written consent of Allen Industries, Inc. If you are not the owner of the drawing, you agree to indemnify Allen Industries, Inc. from the consequences of any such use.

Dollar General Market
 #25861
 8255 SW US Hwy. 27
 Fort White, FL


10/29/24 E14441 J0010161 7 of 10 1 5/15/24 Change nylon to monument
 DG-J0010161 Fort White, FL 300
 House M. Jones LD

Client Review Status
 Allen Industries, Inc. requires that an approved drawing be obtained from the client prior to any production release or production revision.
 LD


Allen Industries

HWL 150 MPH Dollar General Market - 5'-0" x 10'-0" Monument Sign Plate Details


DESIGN INTENT ONLY
Engineering Required to
Determine Actual Production
& Installation Requirements

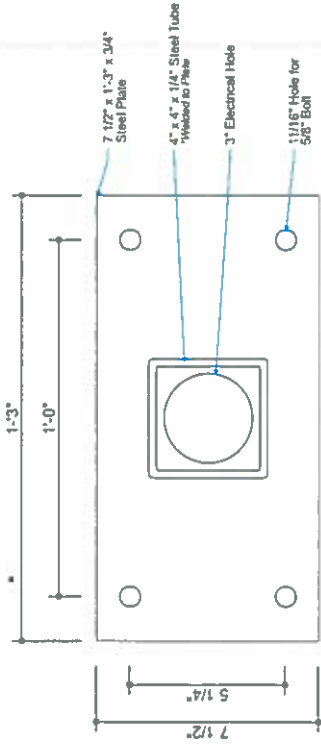

Cabinet Plate Detail
Scale: 3/8"=1'-0"
Quantity: 1


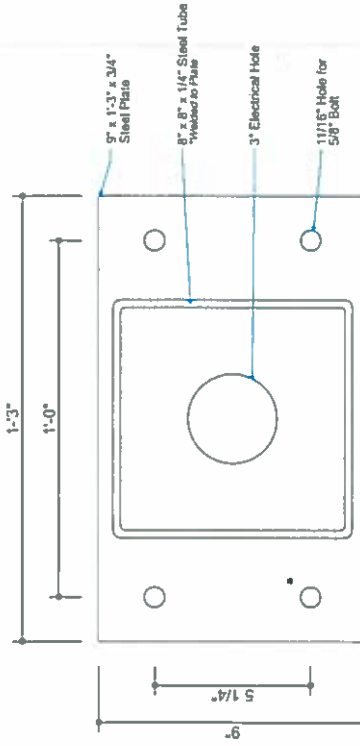


Match Plate Detail
Scale: 3/8"=1'-0"
Quantity: 1

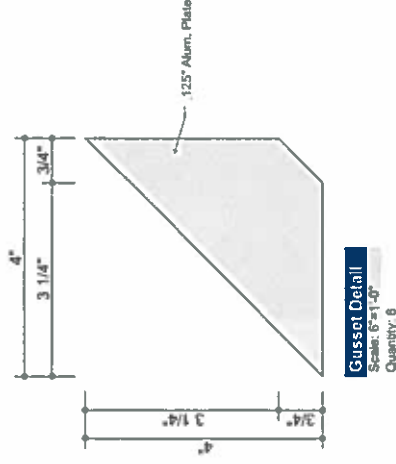

Gusset Detail
Scale: 6"=1'-0"
Quantity: 8

HWL 150 MPH Dollar General Market - 5'-0" x 10'-0" Monument Sign
Face Detail

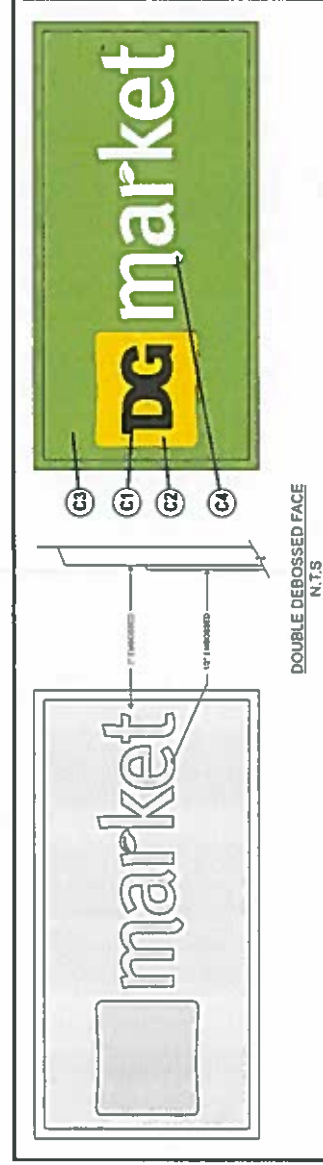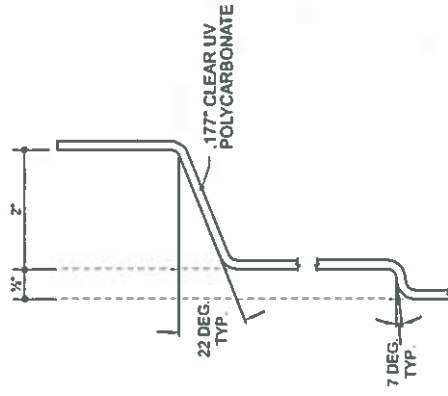


Vinyl Specifications	
C1	3M 3630-22 Black (translucent vinyl)
C2	3M 3630-015 Yellow (translucent vinyl)
Paint Specifications	
C3	Paint to Match PMS 388 C
C4	White Diffuser
All paint finishes to be satin unless otherwise specified	

Client Review Status		Client Review Status	
1	5/15/24	2	Change pylon to monument
3	-	4	-
5	-	6	-
Client Signature		Client Signature	
General Info		General Info	
Project Name	Dollar General Market	Project Name	Dollar General Market
Address	8255 SW US Hwy. 27 Fort White, FL	Address	8255 SW US Hwy. 27 Fort White, FL
Design	M. Jones	Design	M. Jones
LD	LD	LD	LD

Allen Industries
 YOUR BRAND AT ITS BEST
 1-800-967-2553
 www.allenindustries.com

Copyright © 2024 Allen Industries, Inc.
 This is an original, unpublished drawing, created by Allen Industries, Inc. for your use only in connection with the project being planned by you for Allen Industries, Inc. and is not to be shown to any other person without the written consent of Allen Industries, Inc. The design shown on this drawing is the property of Allen Industries, Inc. and is not to be shown to any other person without the written consent of Allen Industries, Inc.

HWL 150 MPH Dollar General Market - 5'-0" x 10'-0" Monument Sign LED Layout

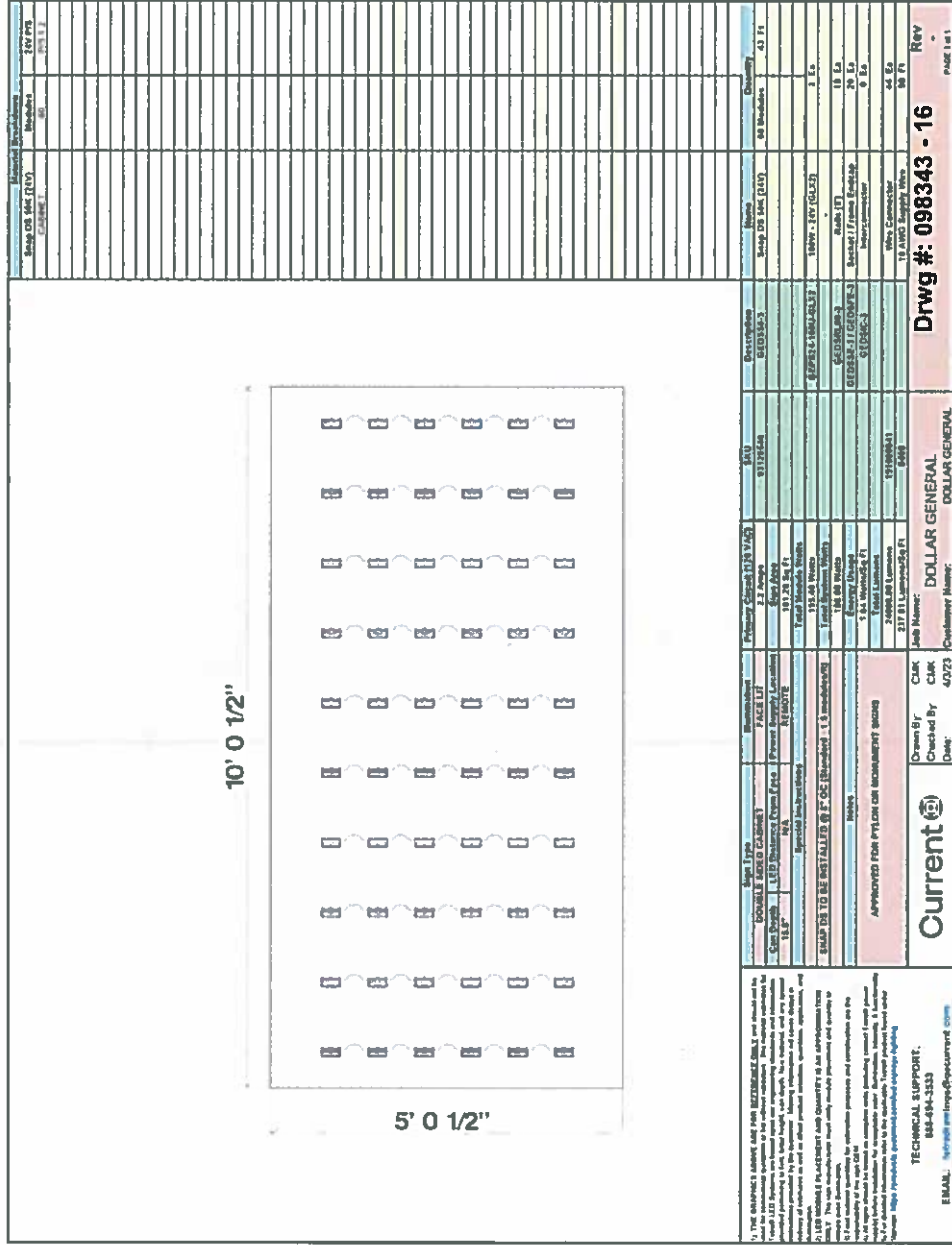

Allen Industries
YOUR BRAND AT ITS BEST
1-800-967-2553
www.allenindustries.com

Dollar General Market
#25861
8255 SW US Hwy. 27
Fort White, FL

10/29/24 E14441 J0010161 10 of 10
DG-J0010161_Fort White, FL_300

House M.Jones LD

1 5/15/24 Change pylon to monument
2 -
3 -
4 -
5 -
6 -


Client Review Status
Allen Industries, Inc. requires that an approved drawing be obtained from the client prior to any production release or production release revision.

Proposed



EXHIBIT B


11/12/2009

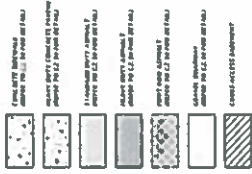




LINE DATA TABLE		

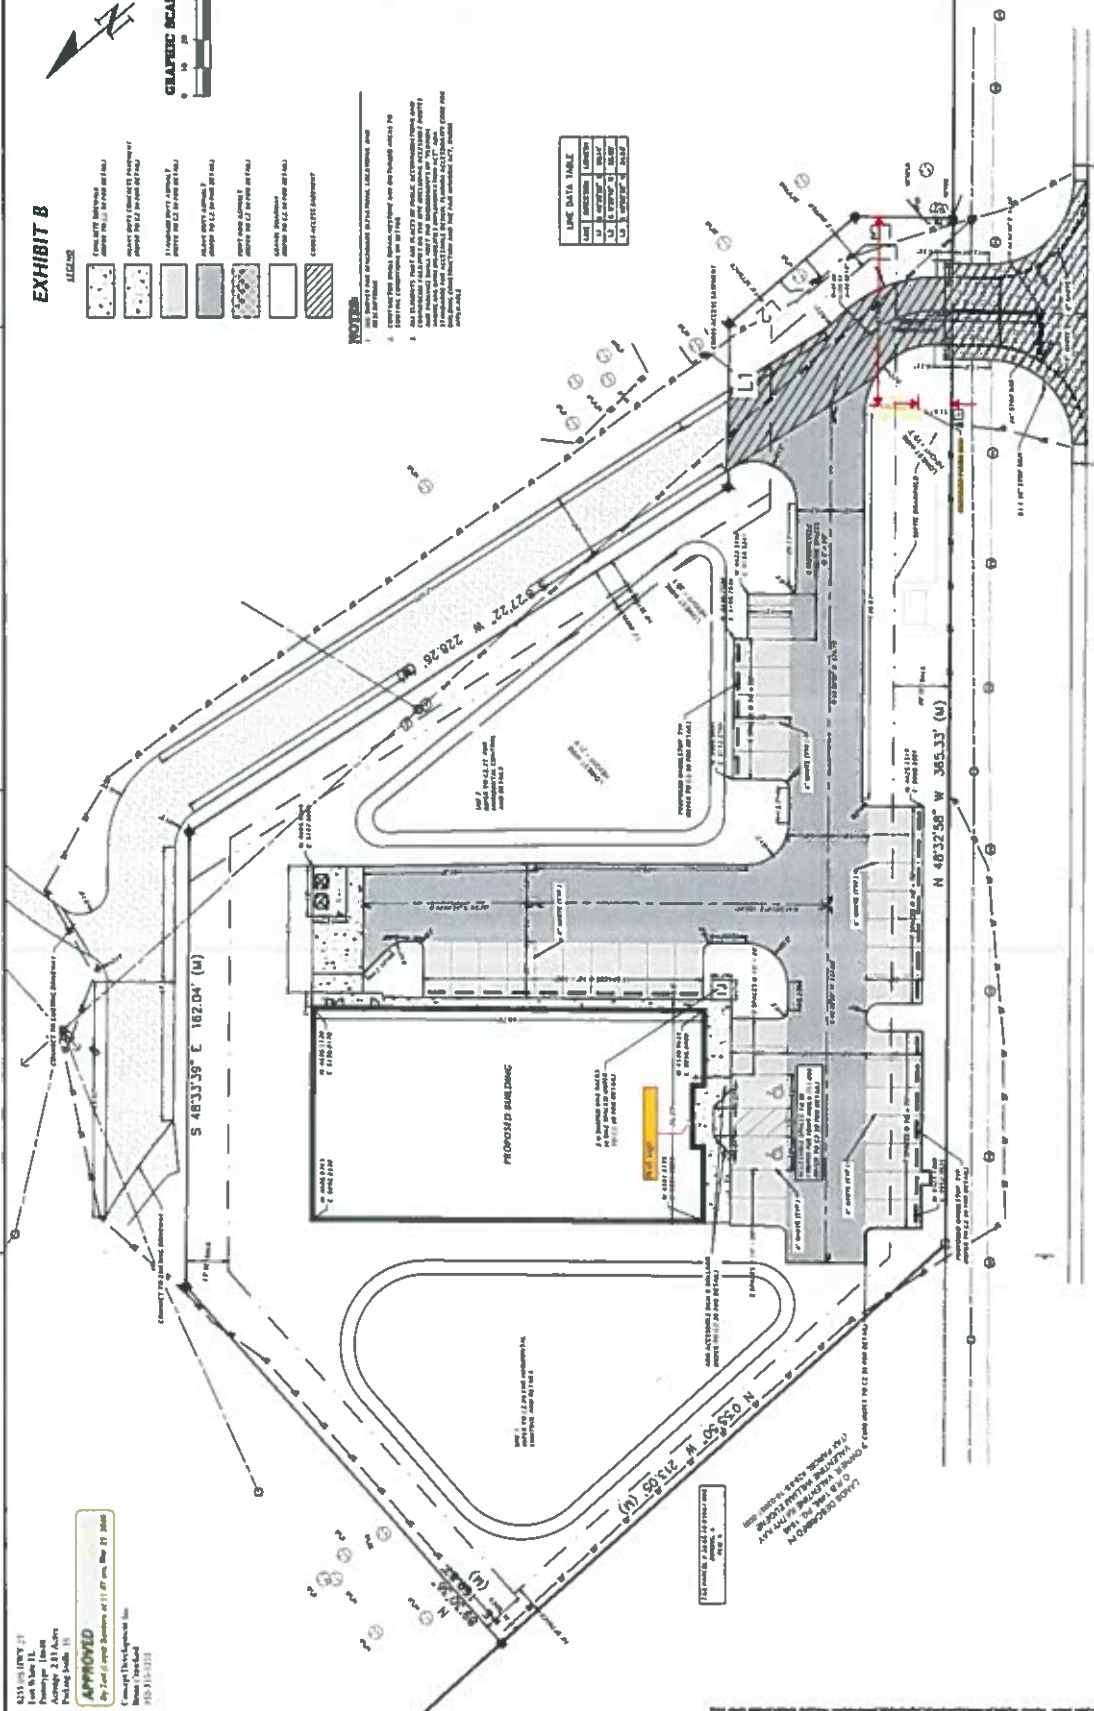


SITE: Dollar General Market
Store No. 25861
8255 S.W. US Highway 27
Fort White, Florida 32038


A	24	Jun	24	RELEASED FOR PERMITTING	J. HOGAN
REV				DESCRIPTION	APPROVED
Robert-James & Associates, Inc. 12255 West 187th Street, Mokena Illinois 60449-9737 phone: 708-479-8335 fax: 708-479-8395 email: rja37@comcast.net					
TITLE 8'-0" OAH DIRECT BURY SINGLE POLE WITH CLADDING FOR 5'-0 1/2" x 10'-0 1/2" ID SIGN					
DESIGNED BY	W. CAMTER	DATE	24	JUN	24
CHECKED BY	J. HOGAN	DATE	24	JUN	24
				DRAWING NUMBER	SHEET
				2406203	1 OF 1
				REV.	A

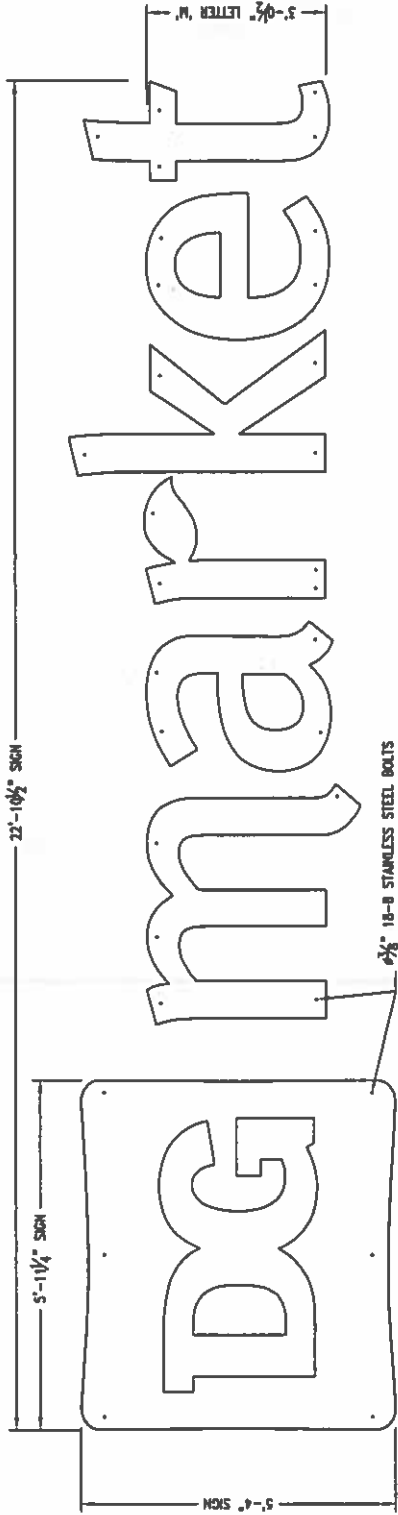

ELEVATION VIEW

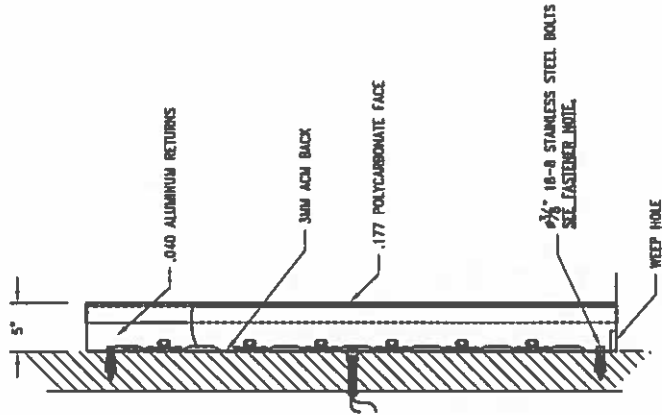

DETAIL VIEW - 'MARKET' LETTERS

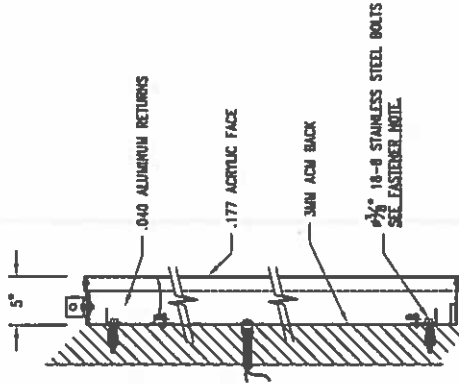

DETAIL VIEW - SIGN



Sean M.
McFarland
2024.06.27
16:52:44 -04'00'
2024.002.20857

DESIGN WIND LOAD:

Based on the 2023 Florida Building Code, 8th Edition (ASCE 7-22) using Risk Category I, Exposure C and 150 mph wind speed

EASTERN NOTE:

- Use 18-8 stainless steel bolts, w/spacers thru EFS, as listed:
- Toggle bolts in hollow concrete block or plywood sheathing.
- TEX screws in metal studs.
- Log bolts in wood studs.
- All thread bolts with blocking between studs without sheathing.
- HHH HIT-IC Inserts embedded $\frac{3}{8}$ " with HY-270 adhesive in brick.
- HHH HLC Sleeve anchors embedded $\frac{1}{2}$ " in concrete or grout filled CMU.

SITE: Dollar General Market
Store No. 25861
8255 S.W. US Highway 27
Fort White, Florida 32038

DATE	DESCRIPTION	APPROVED
24 Jun 24	RELEASED FOR PERMITTING	J. HOGAN
24 Jun 24	REVISION	
Robert-James & Associates, Inc.		
12255 West 187th Street, Mokena Illinois 60448-9737		
phone: 708-479-4385 fax: 708-479-4385 email: rja37@comcast.net		
TITLE LED SIGN AND CHANNEL LETTERS FOR		
INSTALLATION ON BUILDING WALL		
DRAWN BY	SCALE	DRAWING NUMBER
W. CARTER	24 Jun 24	2406204
CHECKED BY	DATE	SHEET
J. HOGAN	24 Jun 24	1 OF 1
		REV.
		A