
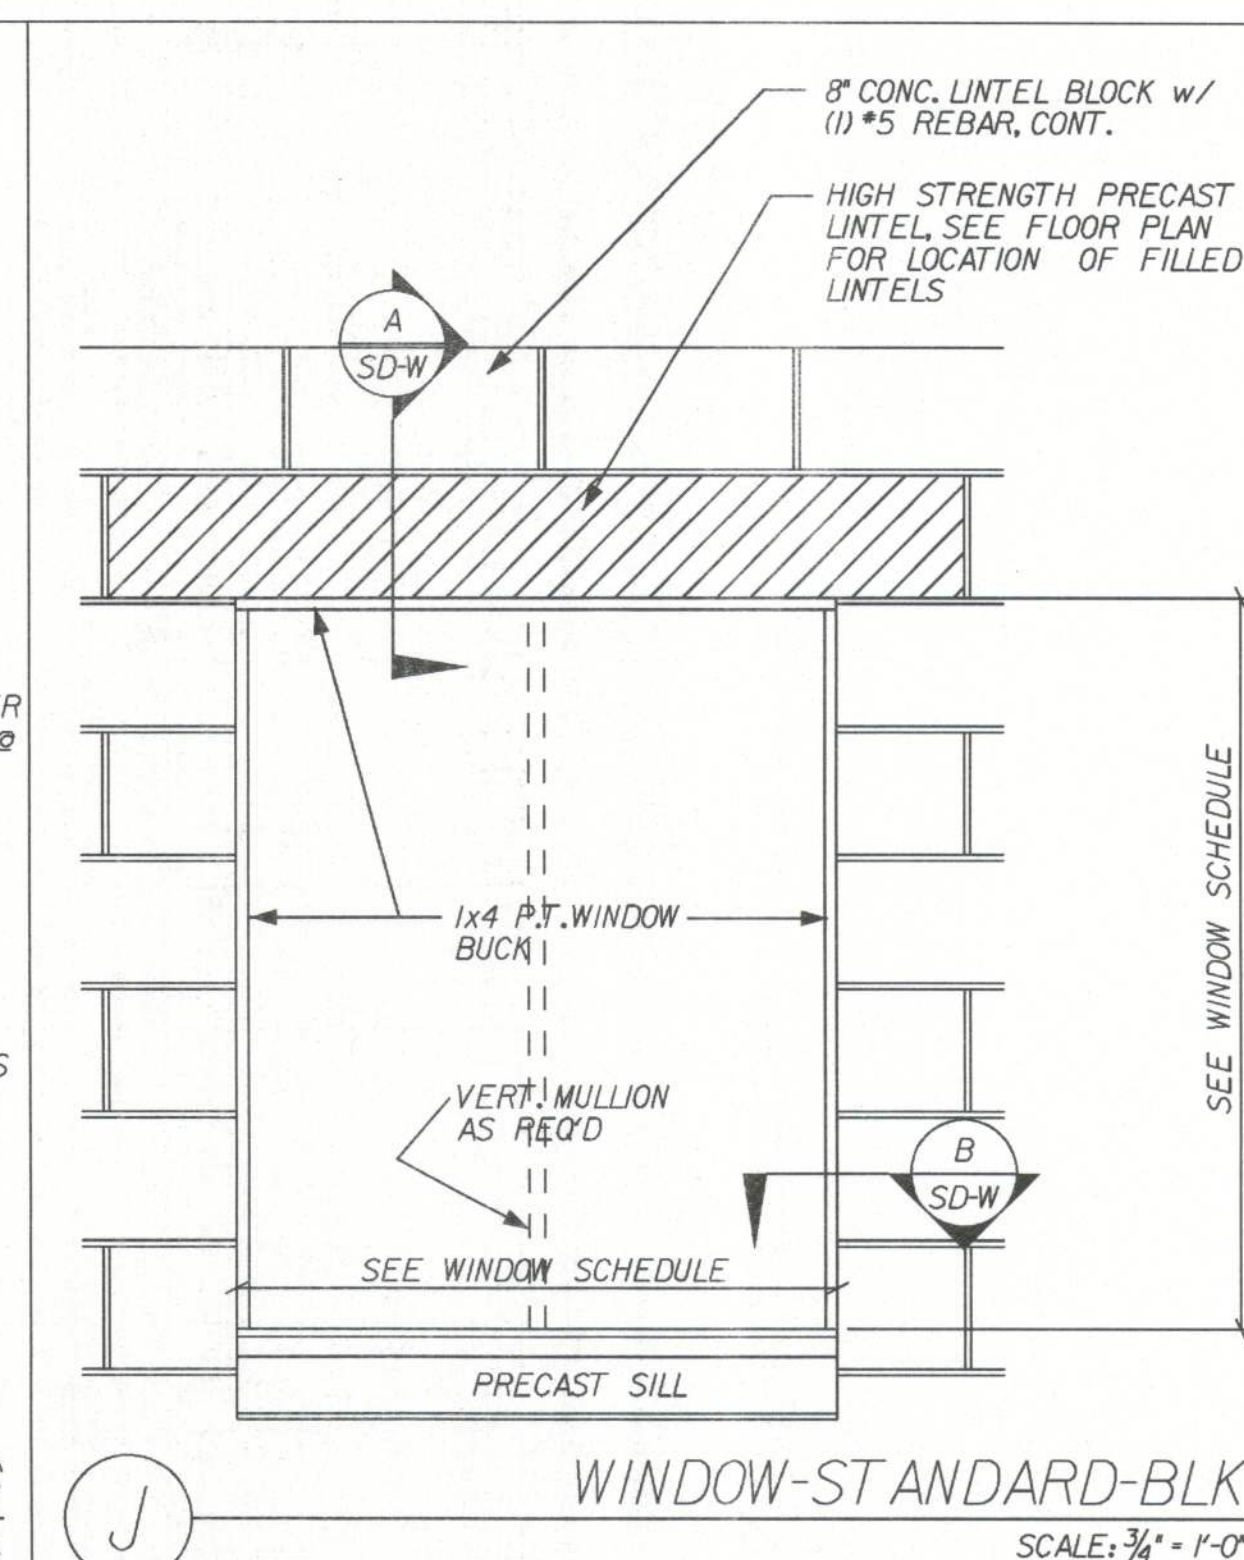
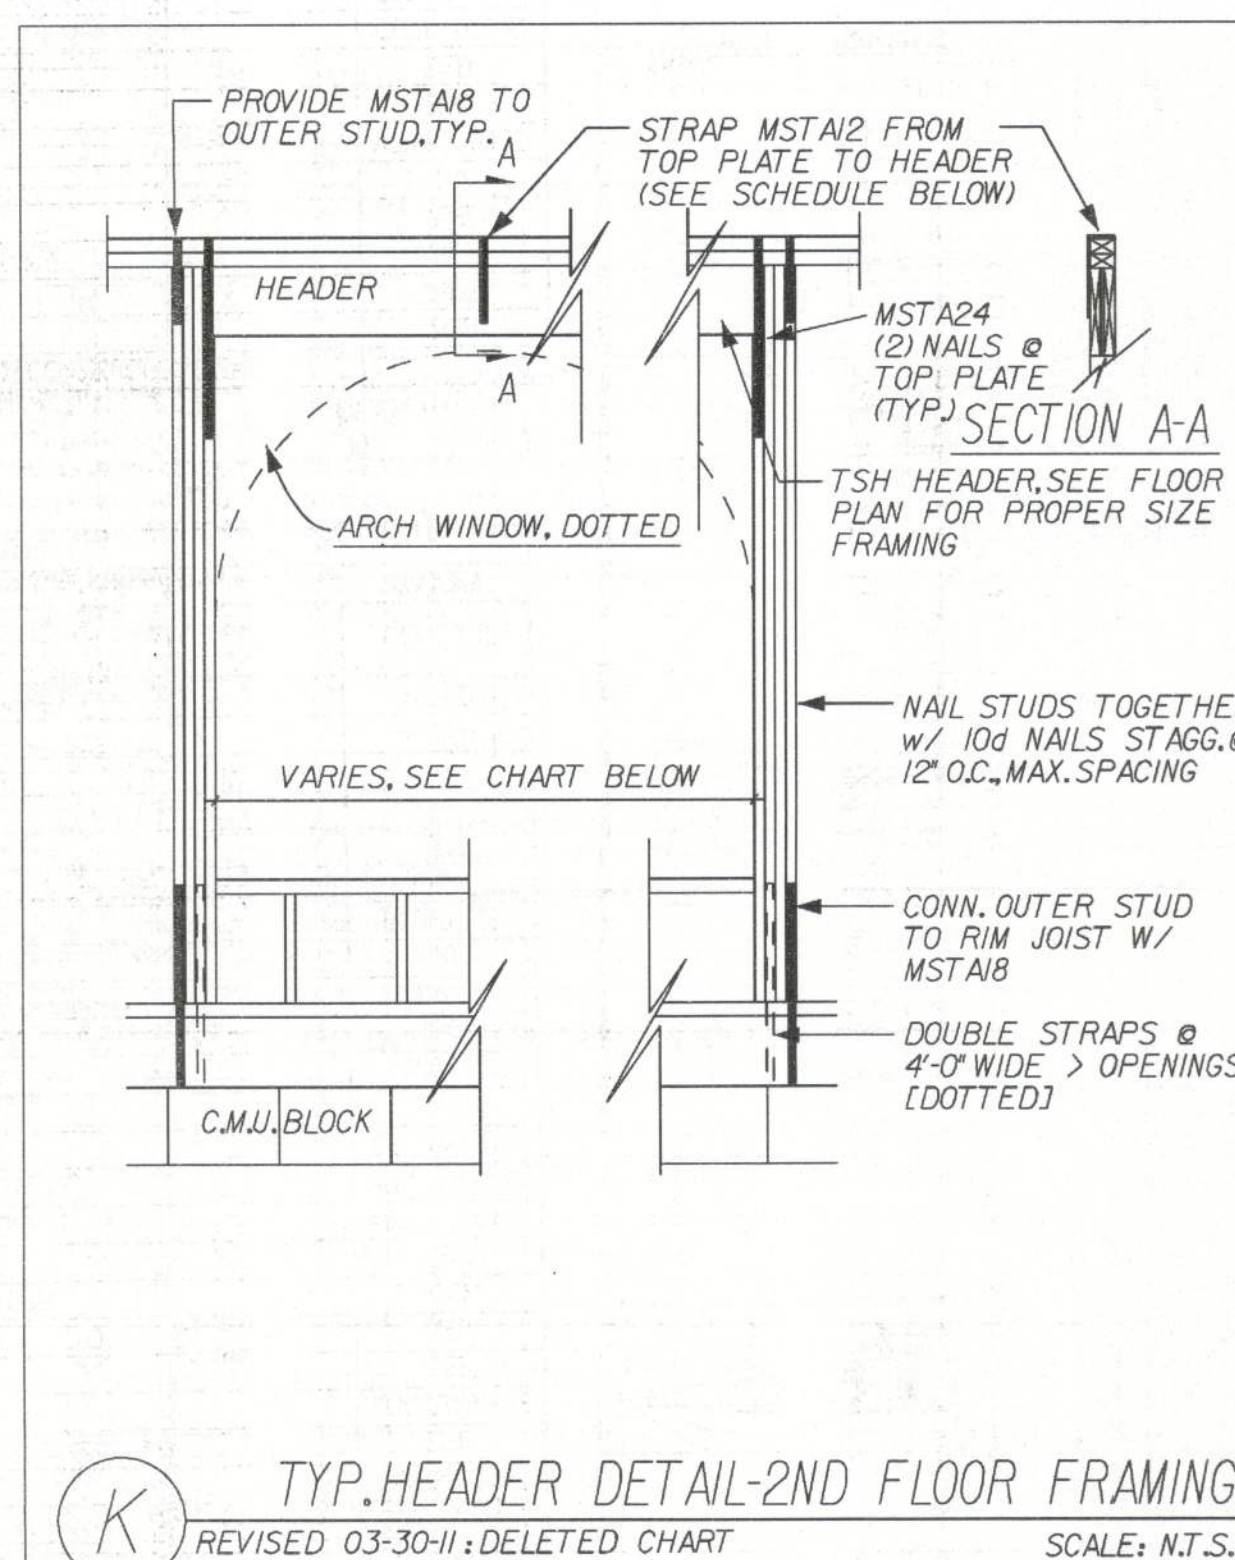
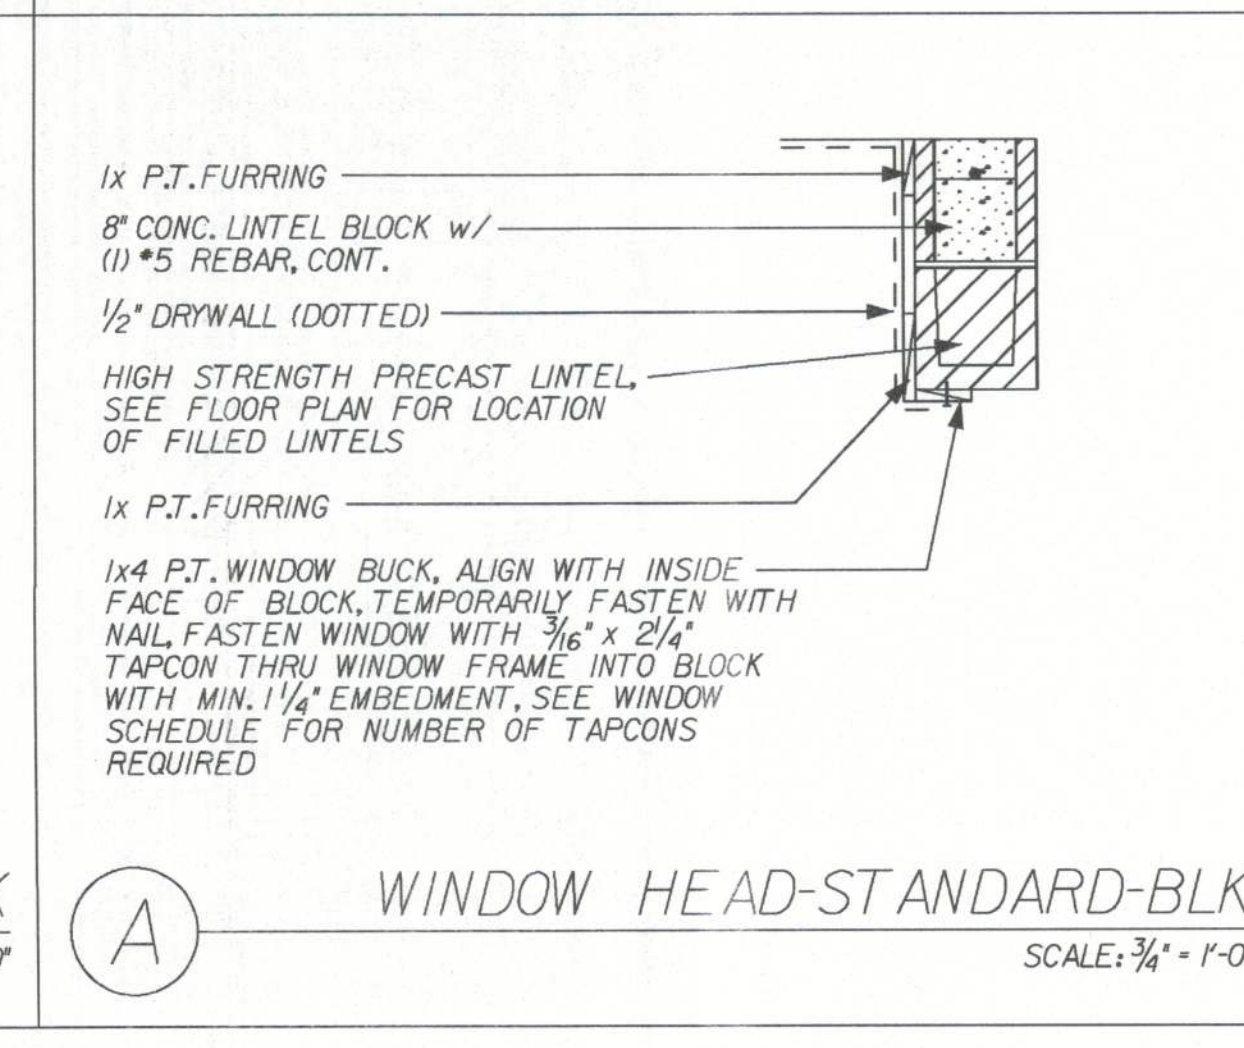
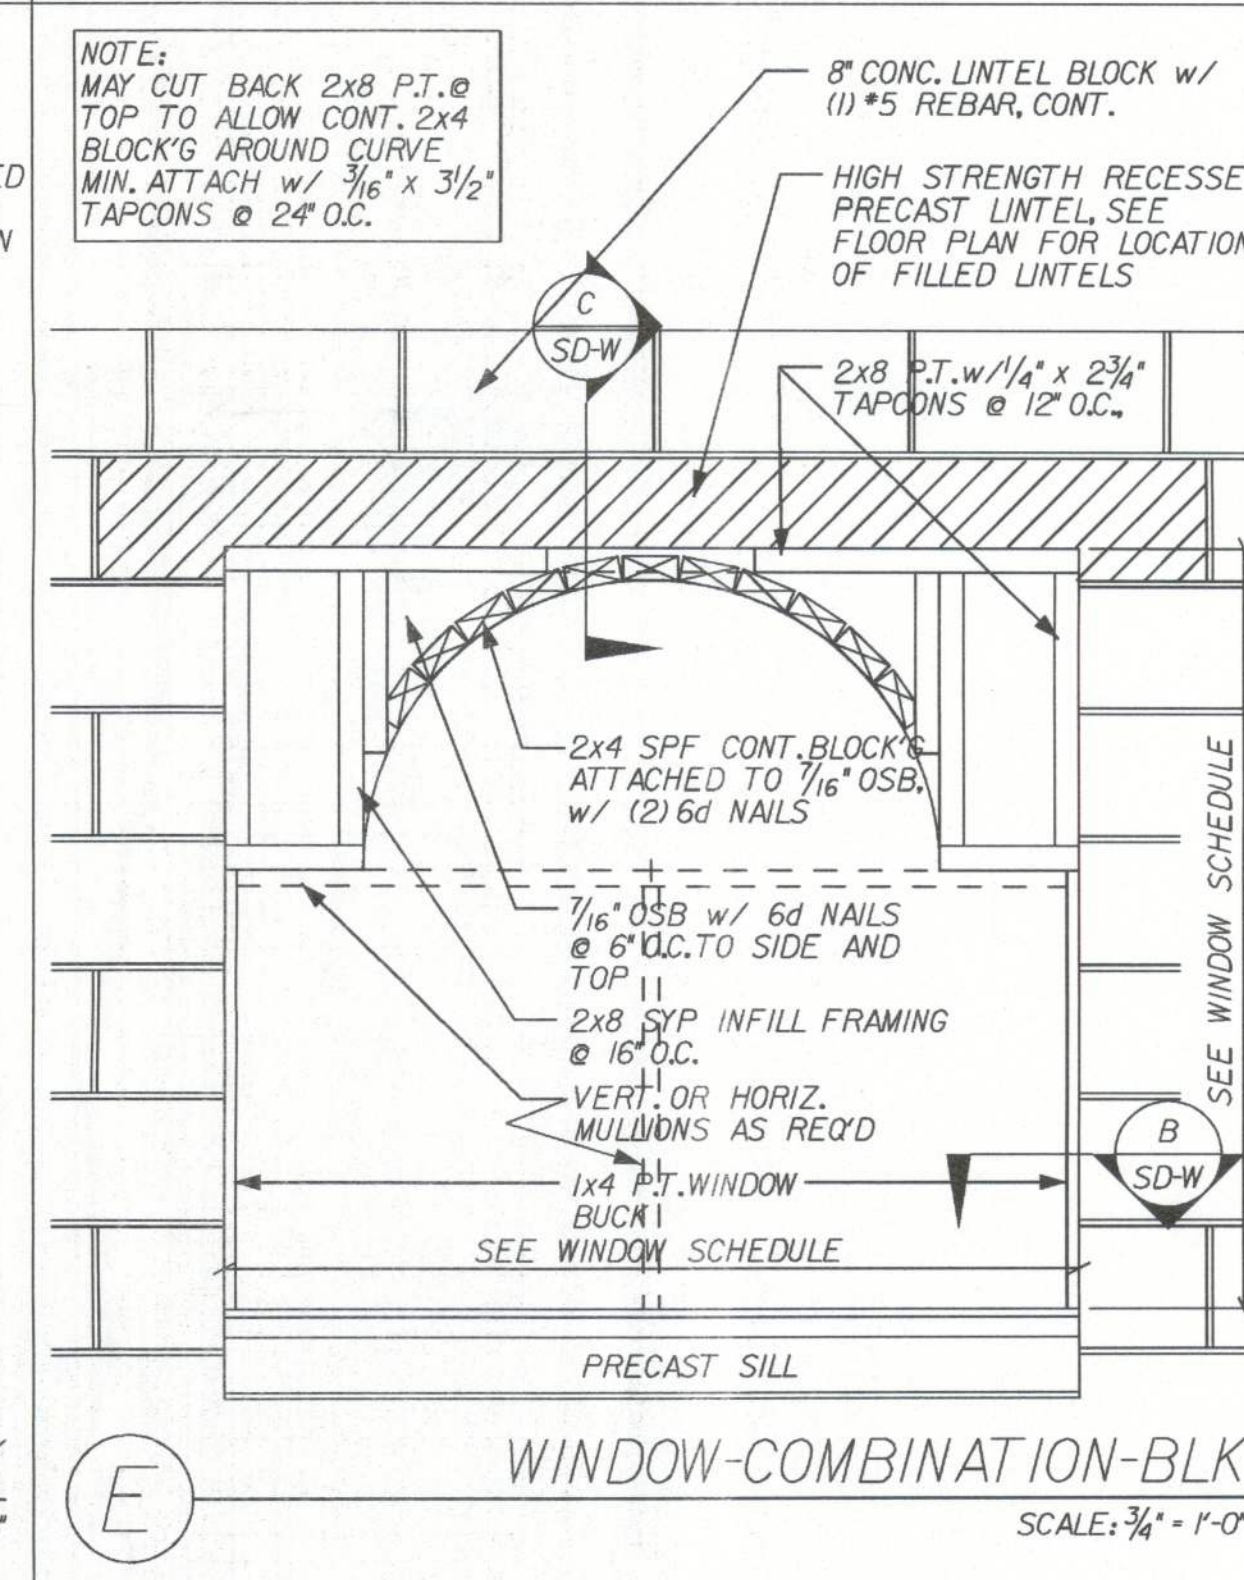
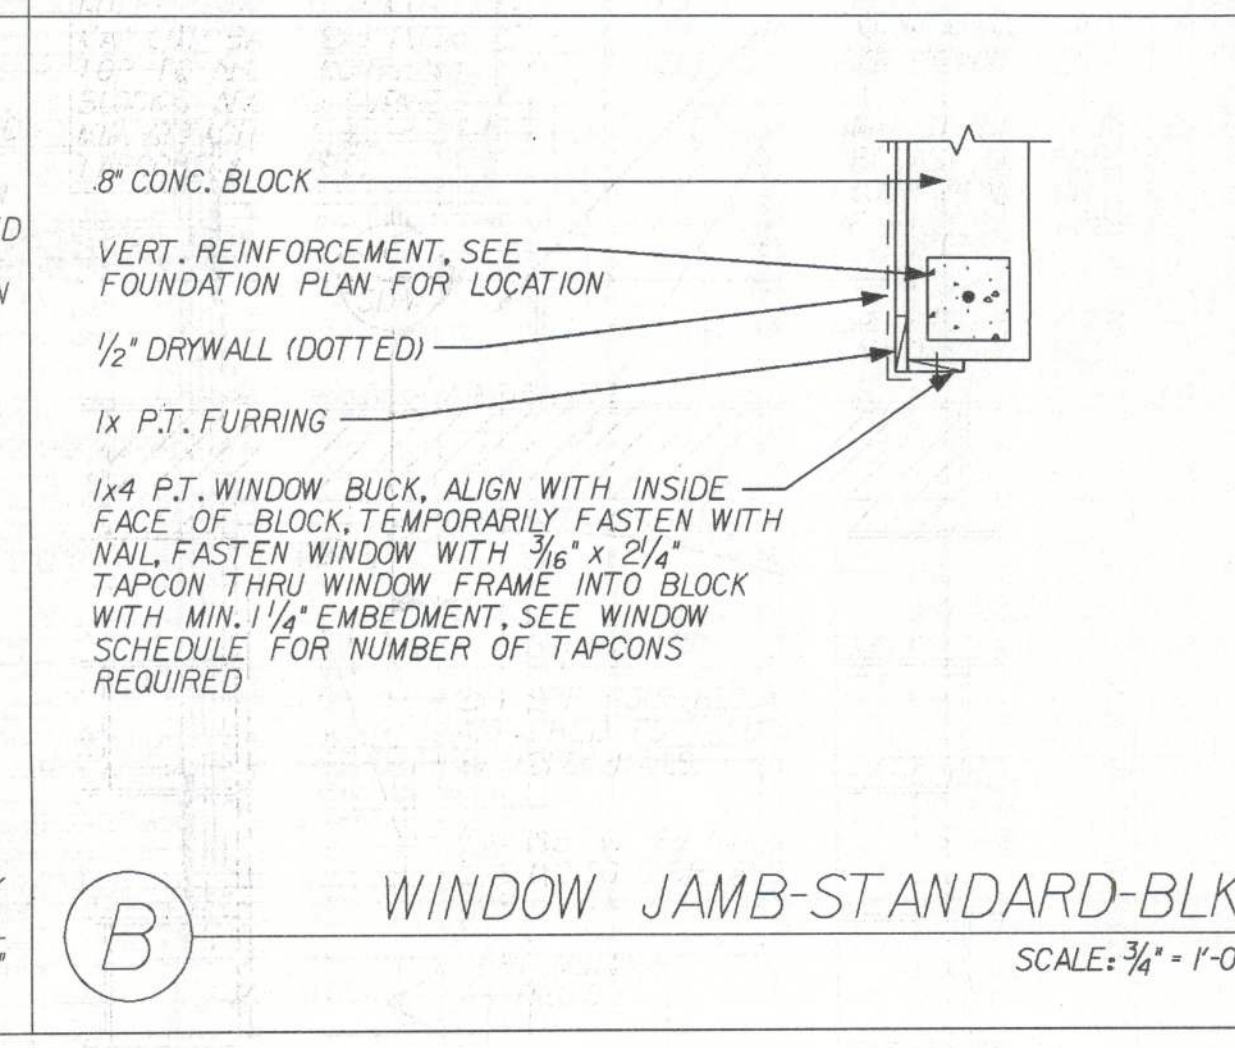
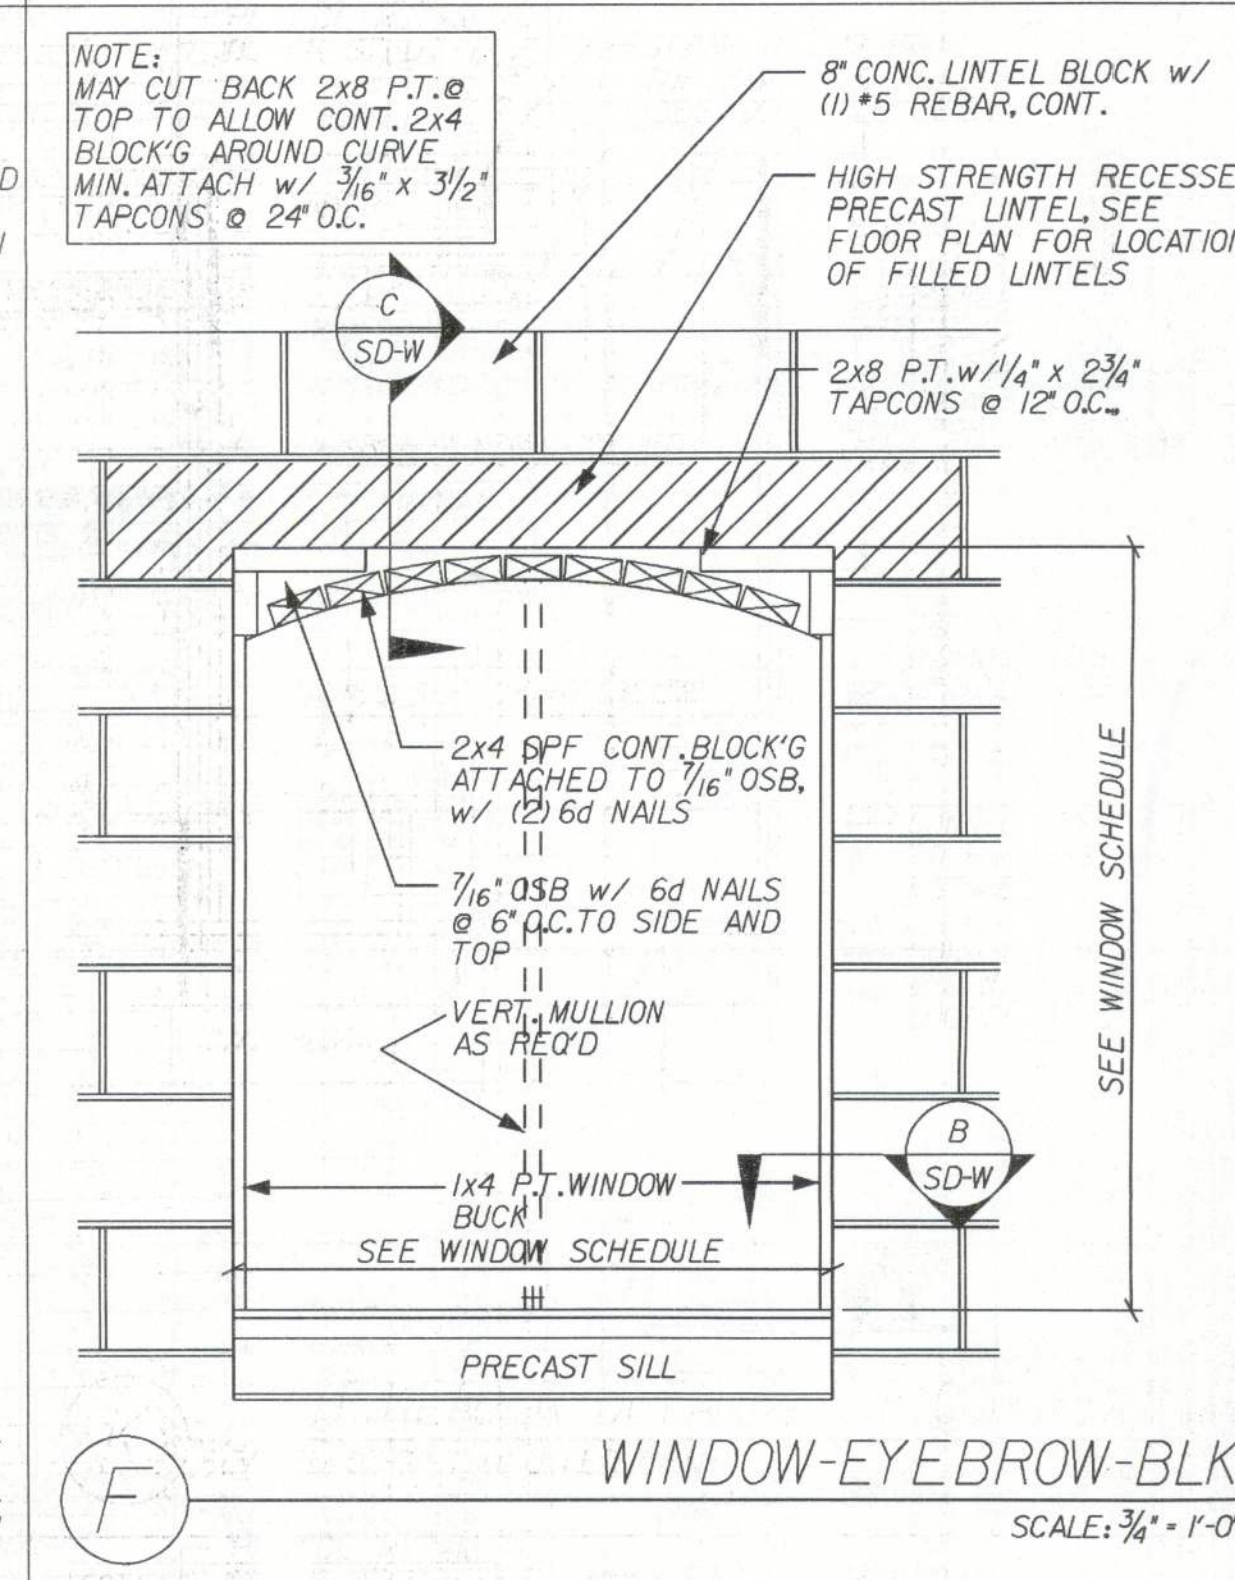
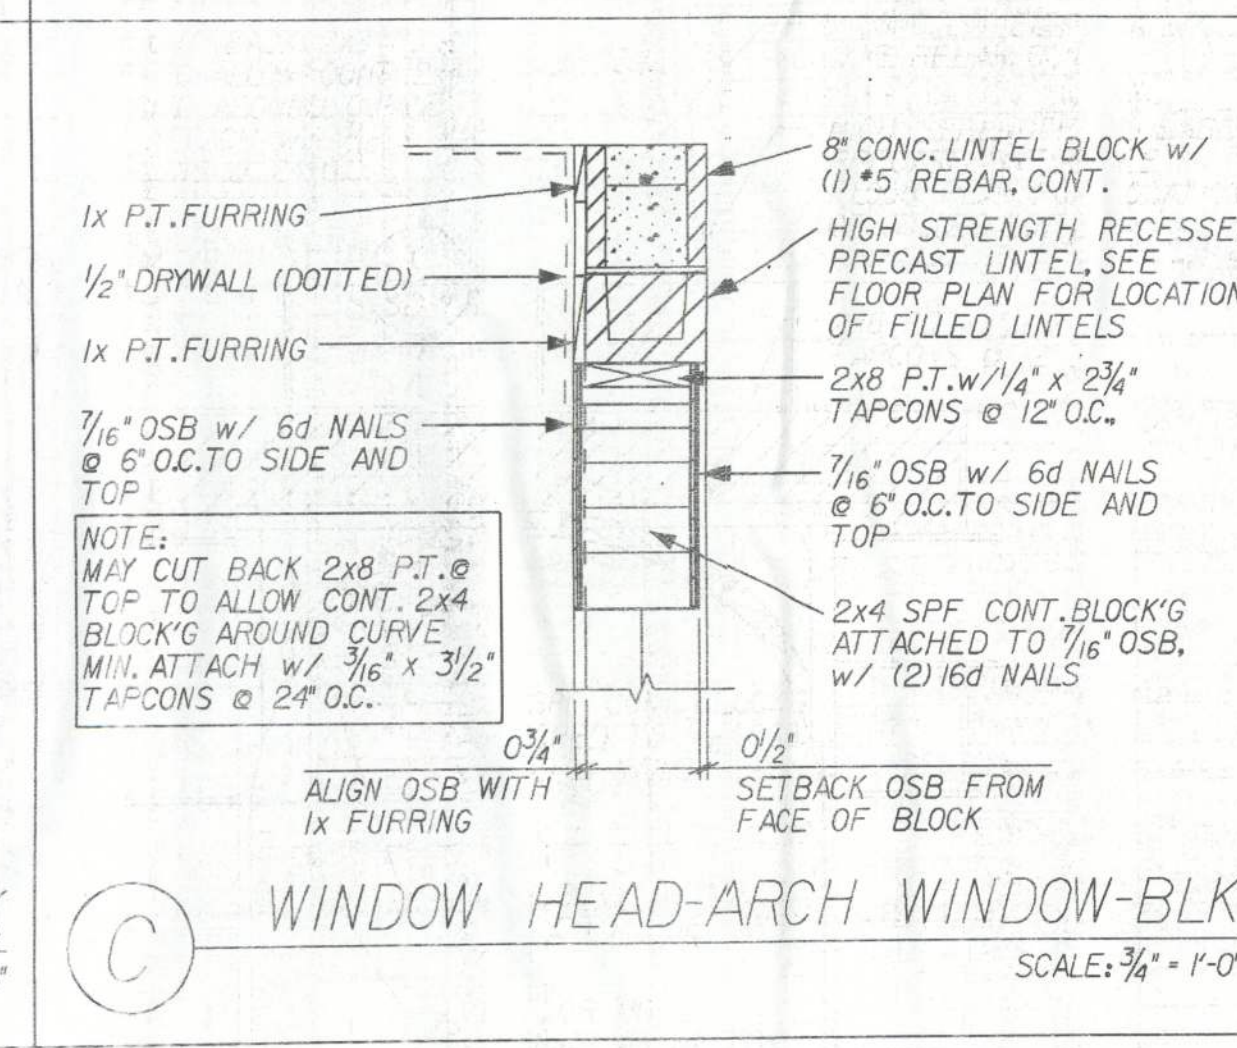
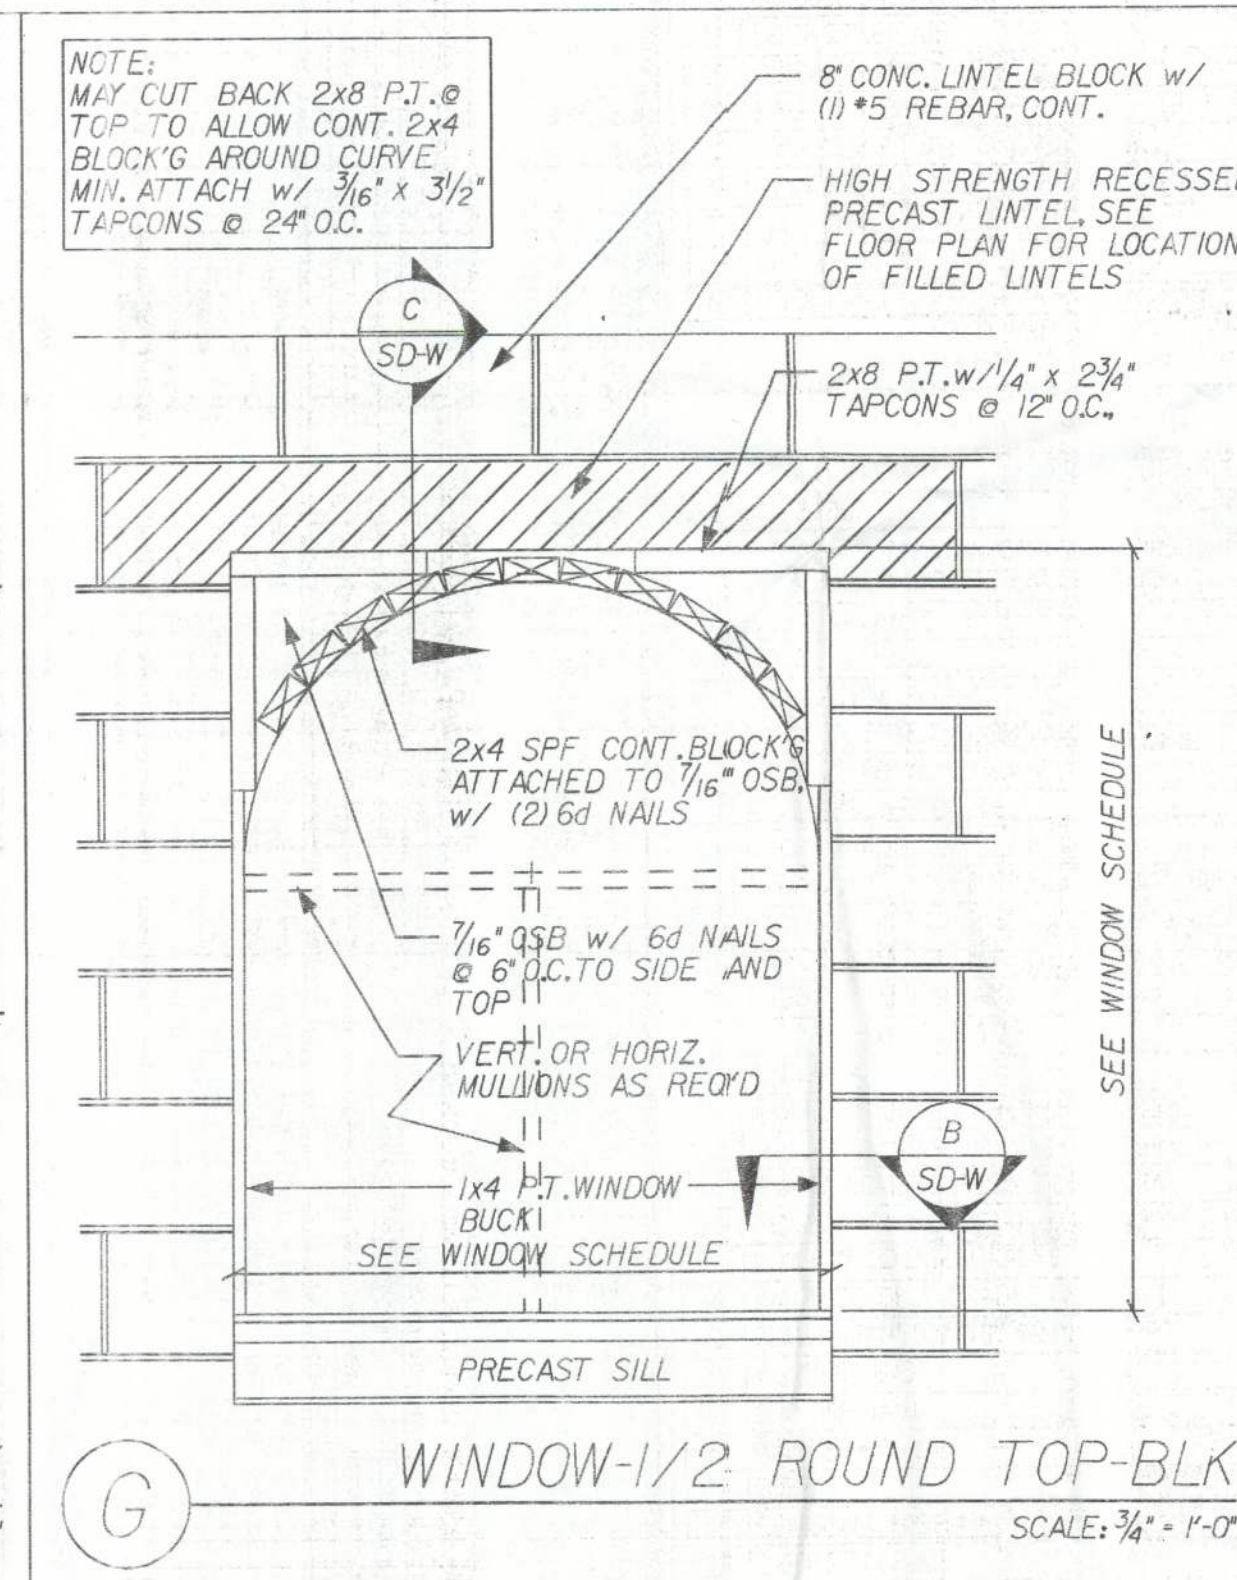
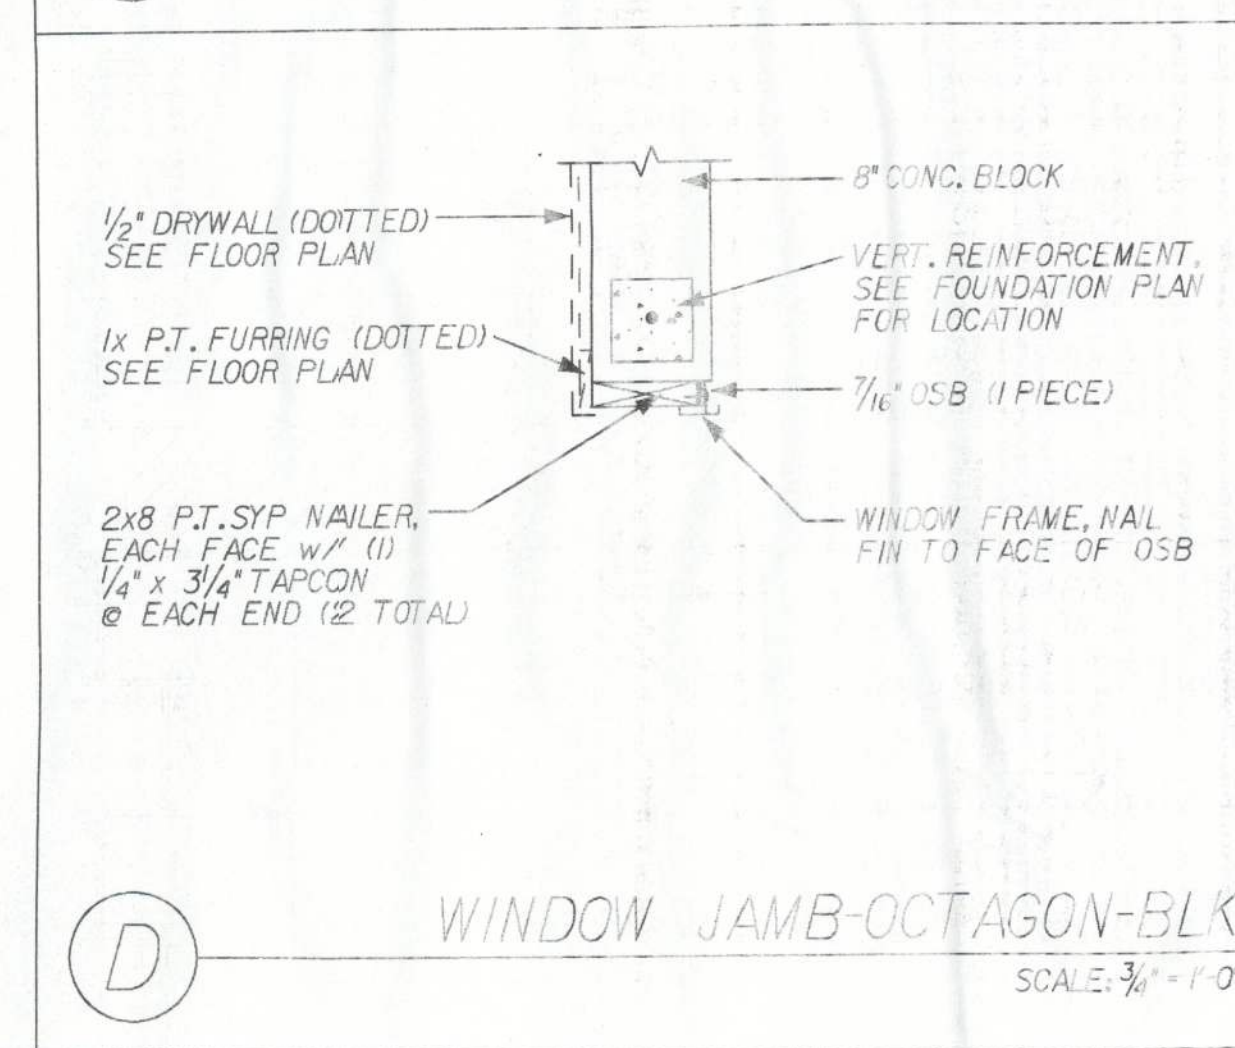


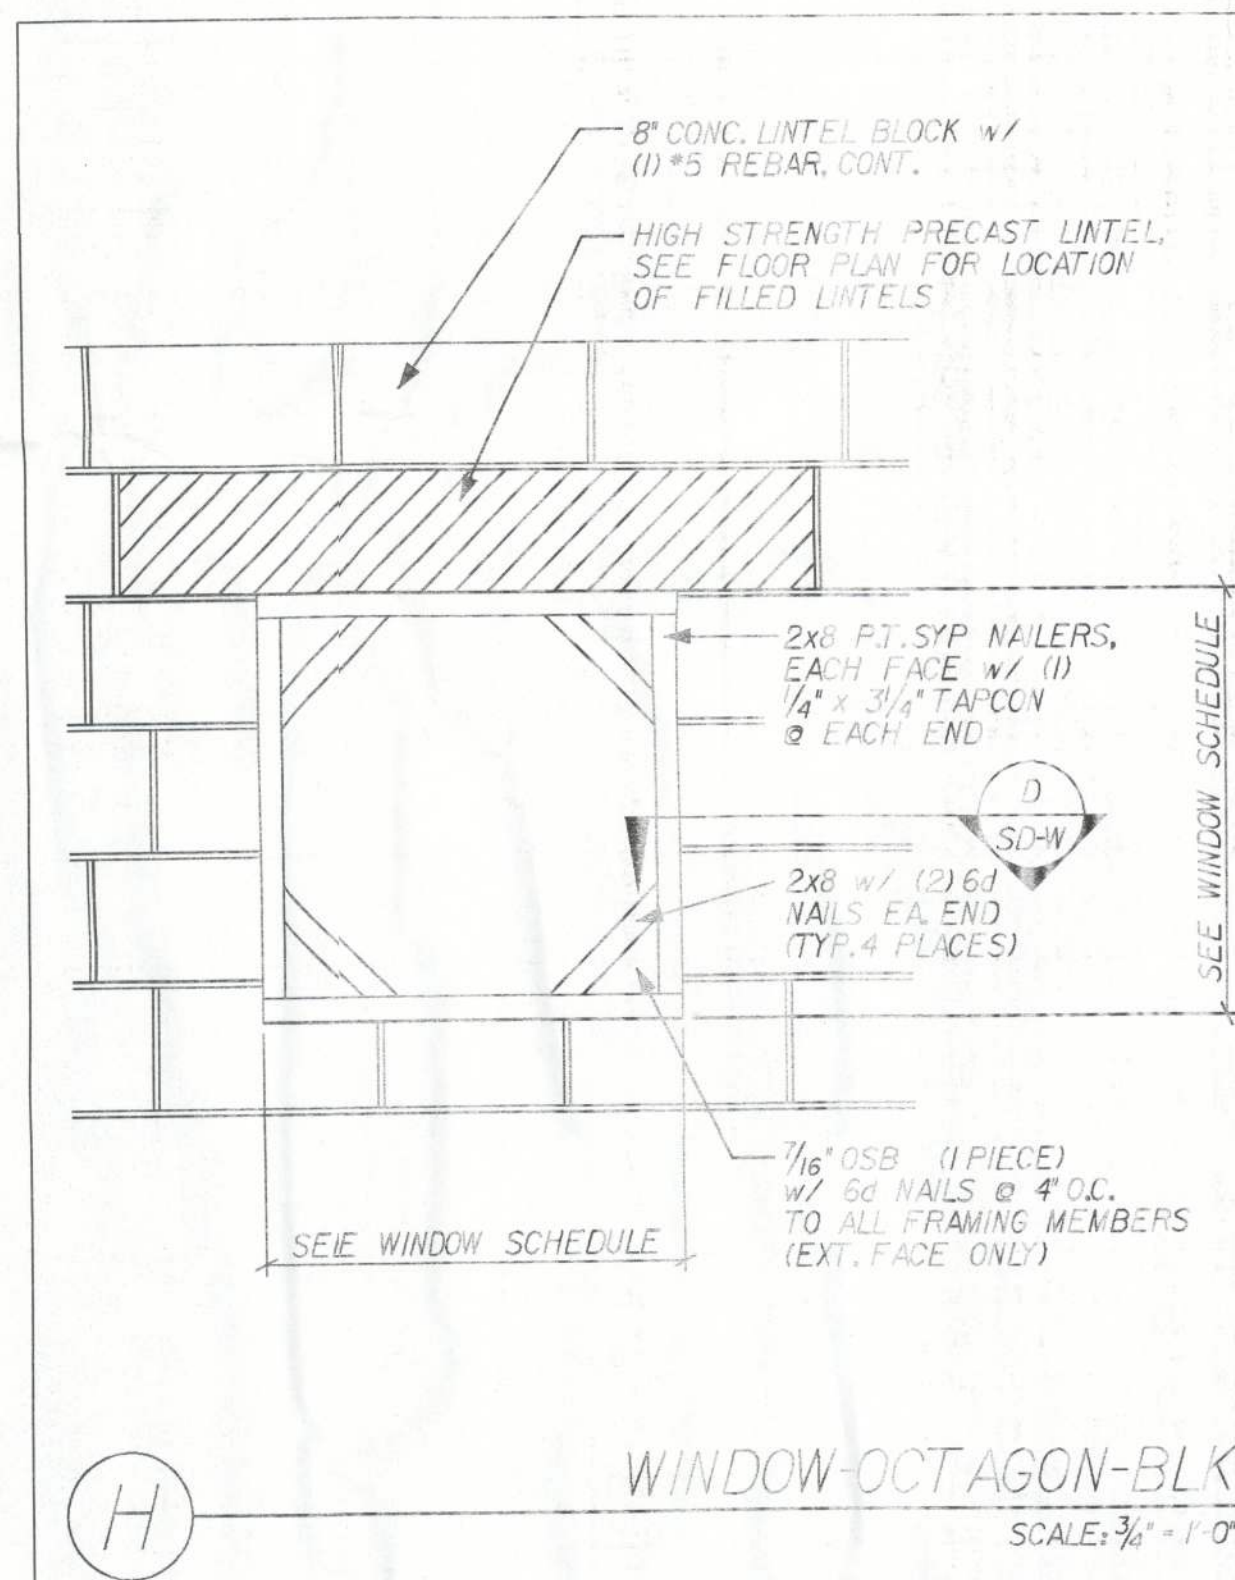

FLORIDA: THIS STRUCTURE WAS DESIGNED IN ACCORDANCE WITH THE REQUIREMENTS OF SECTION 6308 OF THE FLORIDA BUILDING CODE 2007, RESIDENTIAL WITH 2009 SUPPLEMENTAL ALL APPLICABLE LOADS. EXPOSURE: B. ENCLOSED BUILDING, IMPORTANCE FACTOR = 1.0. DESIGNED WIND SPEED: 125 MPH - 3 SEC. GUST.

PRODUCT REL. DATE: 11-30-07

REVISIONS:

Maronda Homes

STANDARD DETAILS

DASHWOOD

DRAWN BY: SWE

RELEASE DATE: 07-06-07

15:28:30

Maronda Systems
4005 Maronda Way
Sanford, FL 32771
(407)321-0064

Tomas Ponce P.E.
License No. 0050068
September 14, 2011

SHEET: SD-W

DATE: 31 MAR 2011

FL_GSE