


CHESTNUT SPRINGS

IN SECTION 28, TOWNSHIP 3 SOUTH, RANGE 17 WEST, COLUMBIA COUNTY, FLORIDA

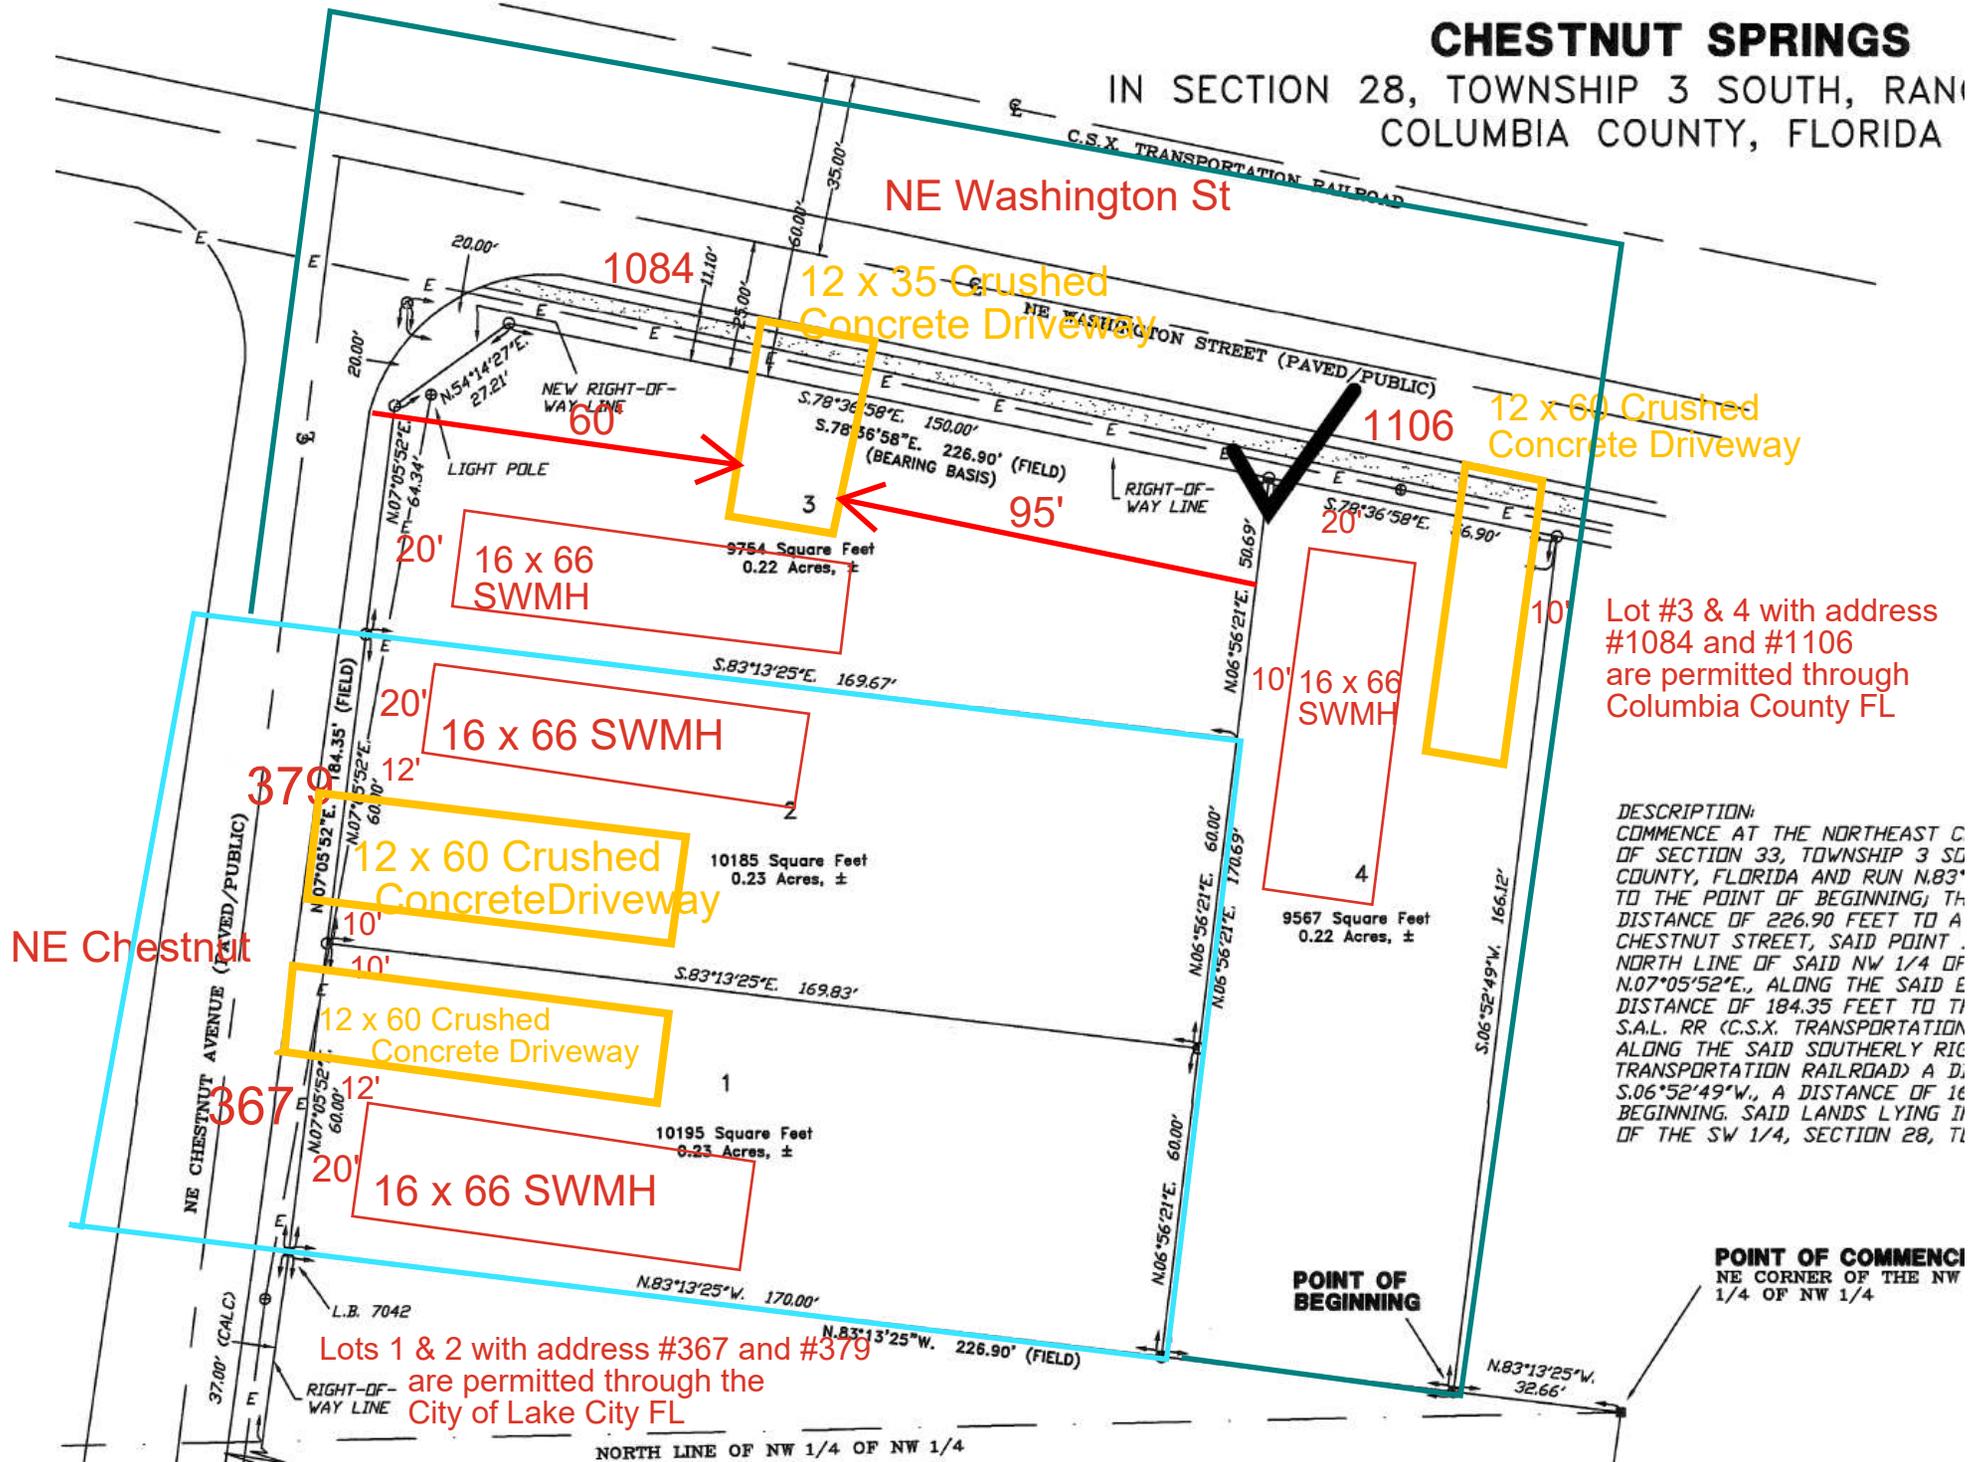

NE Washington St

1084
12 x 35 Crushed Concrete Driveway

1106
12 x 60 Crushed Concrete Driveway

16 x 66 SWMH

16 x 66 SWMH

12 x 60 Crushed Concrete Driveway

12 x 60 Crushed Concrete Driveway

16 x 66 SWMH

16 x 66 SWMH

NE Chestnut

Lot #3 & 4 with address #1084 and #1106 are permitted through Columbia County FL

DESCRIPTION:
COMMENCE AT THE NORTHEAST CORNER OF SECTION 33, TOWNSHIP 3 SOUTH, COLUMBIA COUNTY, FLORIDA AND RUN N.83° TO THE POINT OF BEGINNING; THENCE DISTANCE OF 226.90 FEET TO A POINT ON THE NORTH LINE OF SAID NW 1/4 OF SECTION 28, TOWNSHIP 3 SOUTH, COLUMBIA COUNTY, FLORIDA, SAID POINT BEING THE INTERSECTION OF THE SAID NORTH LINE OF SAID NW 1/4 OF SECTION 28, TOWNSHIP 3 SOUTH, COLUMBIA COUNTY, FLORIDA, AND THE SAID SOUTHERLY RIGHT-OF-WAY LINE OF THE C.S.X. TRANSPORTATION RAILROAD; THENCE ALONG THE SAID SOUTHERLY RIGHT-OF-WAY LINE OF THE C.S.X. TRANSPORTATION RAILROAD A DISTANCE OF 166.12 FEET TO THE POINT OF BEGINNING. SAID LANDS LYING IN THE SW 1/4, SECTION 28, TOWNSHIP 3 SOUTH, COLUMBIA COUNTY, FLORIDA.

POINT OF BEGINNING

POINT OF COMMENCEMENT
NE CORNER OF THE NW 1/4 OF NW 1/4

Lots 1 & 2 with address #367 and #379 are permitted through the City of Lake City FL

NORTH LINE OF NW 1/4 OF NW 1/4