


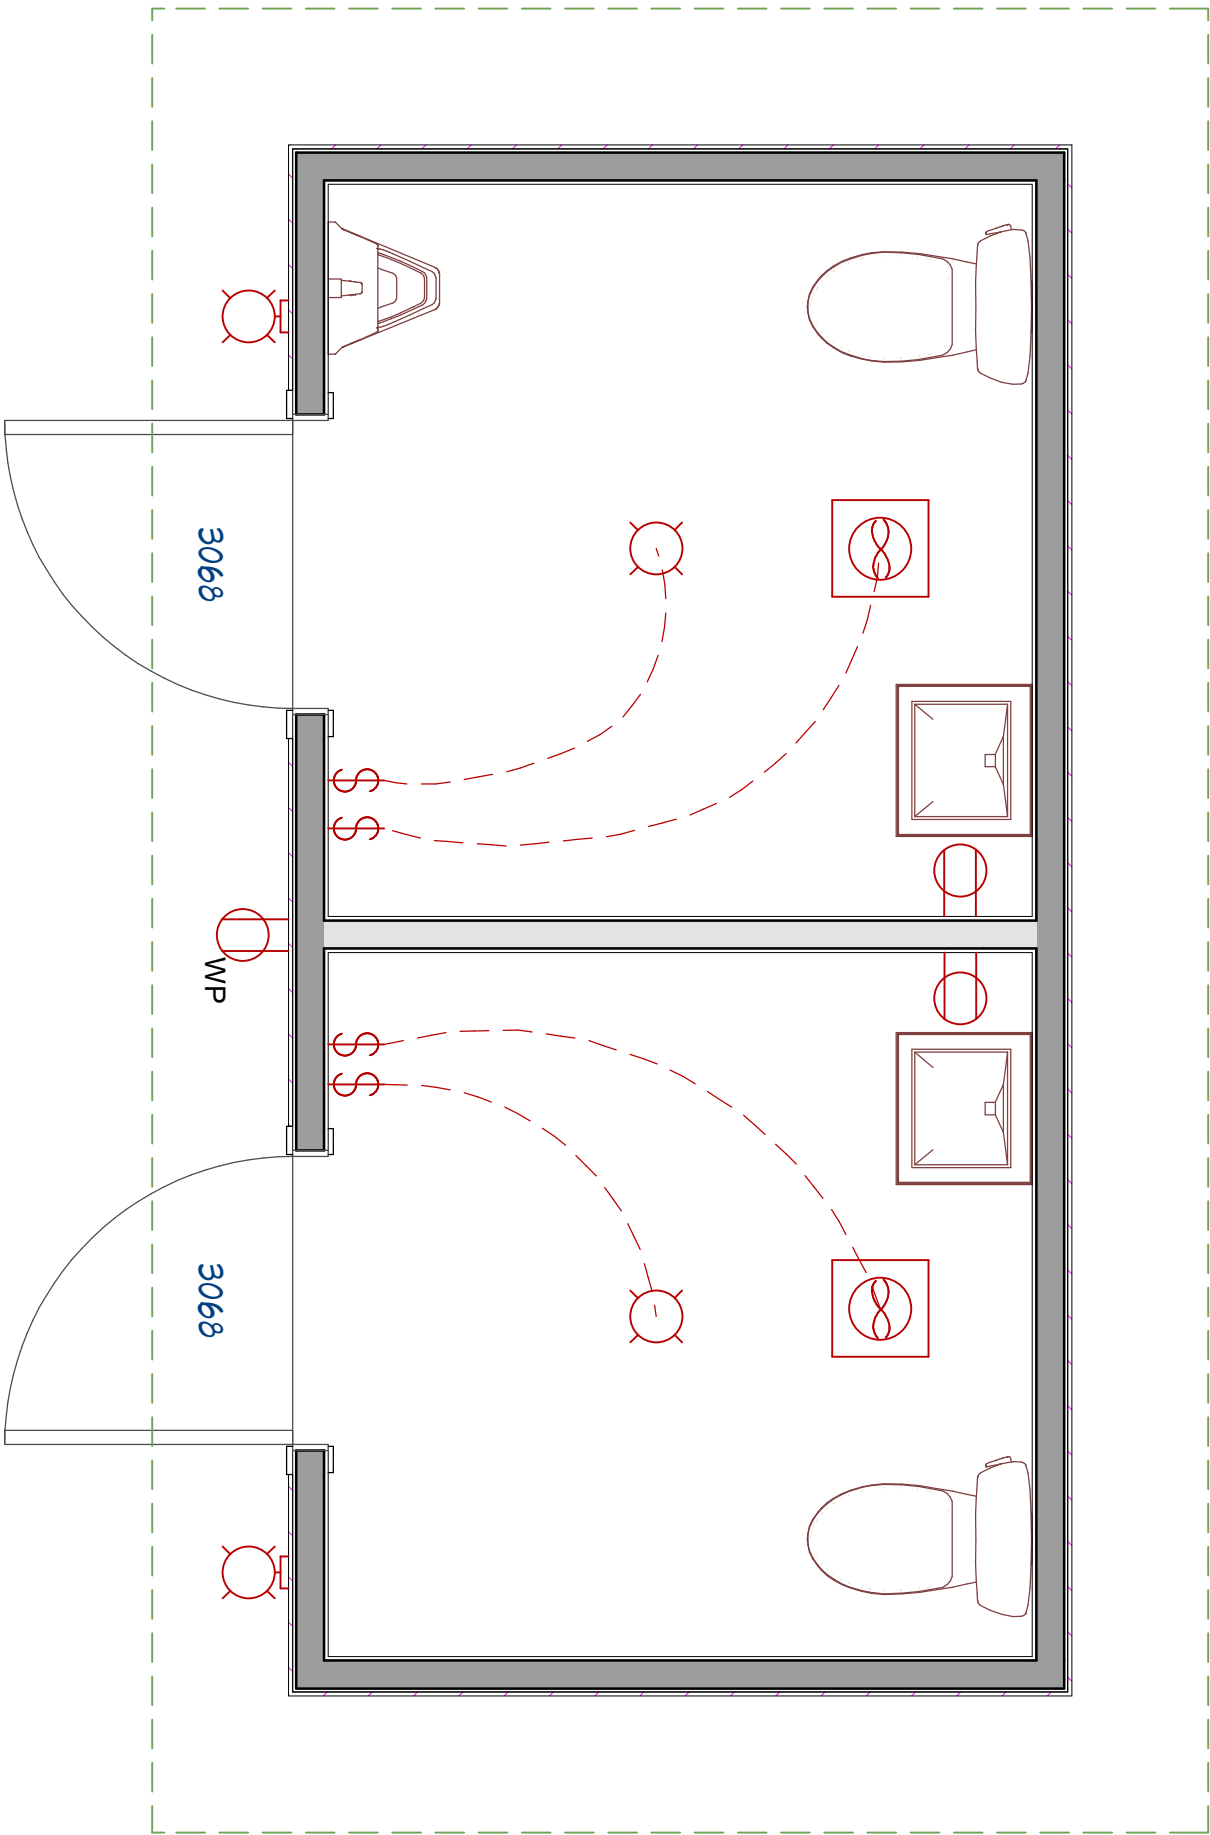

LIVING AREA
128 SQ FT