


TRUSS SHEET

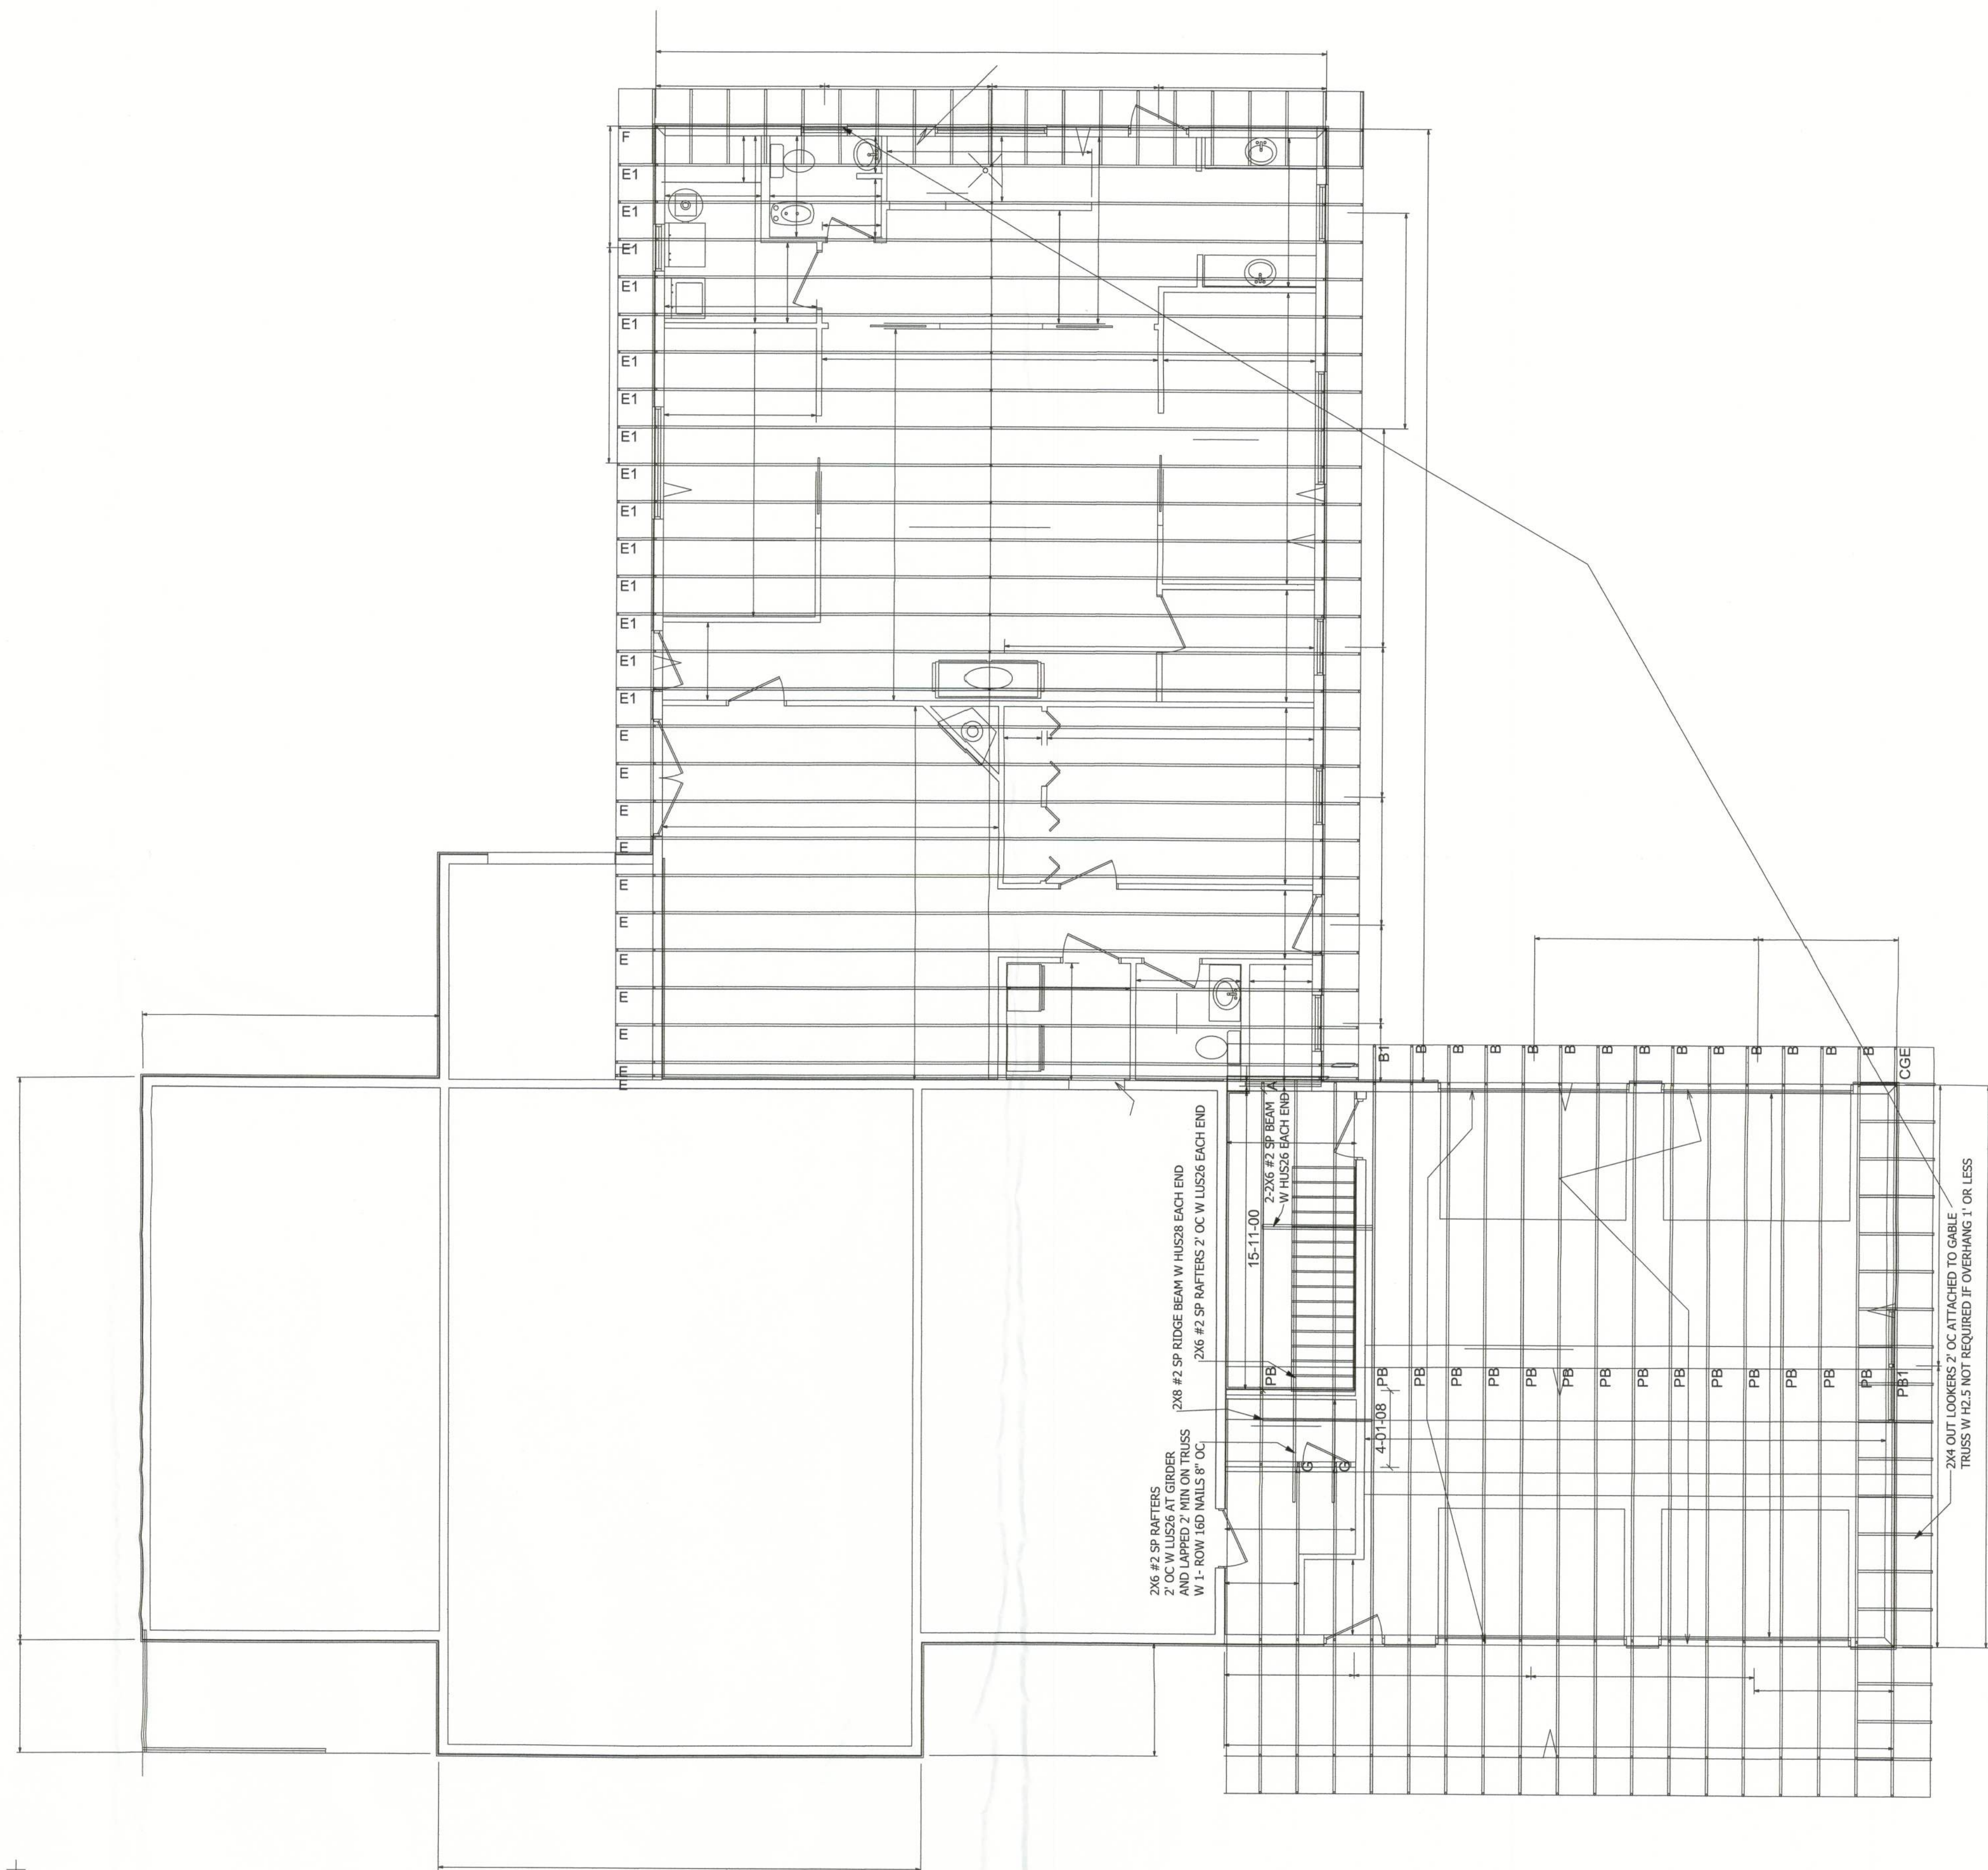

RIVERS ENGINEERING, LLC  
GREGORY P. RIVERS, PE, FL #35800  
1-863-272-4516  
20772 NW 252ND ST. HIGH SPRINGS FL 32643

STRUCTURAL DESIGN IS IN ACCORDANCE WITH THE 2020  
FLORIDA BUILDING CODE.  
SIGNATURE/SEAL ON ANY SHEET IS VALID ONLY  
FOR THE STRUCTURAL DESIGN, OR TO  
INDICATE CONFORMANCE WITH THE STRUCTURAL  
THIS ITEM HAS BEEN DIGITALLY SEALED BY GREG P RIVERS PE  
ON THE DATE ADJACENT TO THE SEAL. PRINTED COPIES OF THIS  
DOCUMENT ARE NOT CONSIDERED SIGNED AND SEALED AND SIGNATURE  
MUST BE VERIFIED ON ANY ELECTRONIC COPIES



Digitally signed  
by Gregory P  
Rivers  
Date:  
2023.09.05  
08:18:57 -04'00'

|             |                                                |              |   |                                                               |
|-------------|------------------------------------------------|--------------|---|---------------------------------------------------------------|
| DATE-9-1-23 | SCALE-NA                                       | SHEET 7 OF 7 | FIRST FLOOR HEATED SQFT-1936<br>BONUS ROOM SQFT-224<br>GARAGE SQFT-1067<br>COVERED PORCH -<br>TOTAL SQFT-3227 | DRAWN FOR-DON WALLACE<br>COUNTY -COLUMBIA<br>CONTRACTOR -SELF |
| REVISED     | DRAWN BY- JASON HEMENWAY 352-493-9613/221-2467 |              |   |                                                               |
| DRAWING#    | APPROVED                                       |              |   |                                                               |