


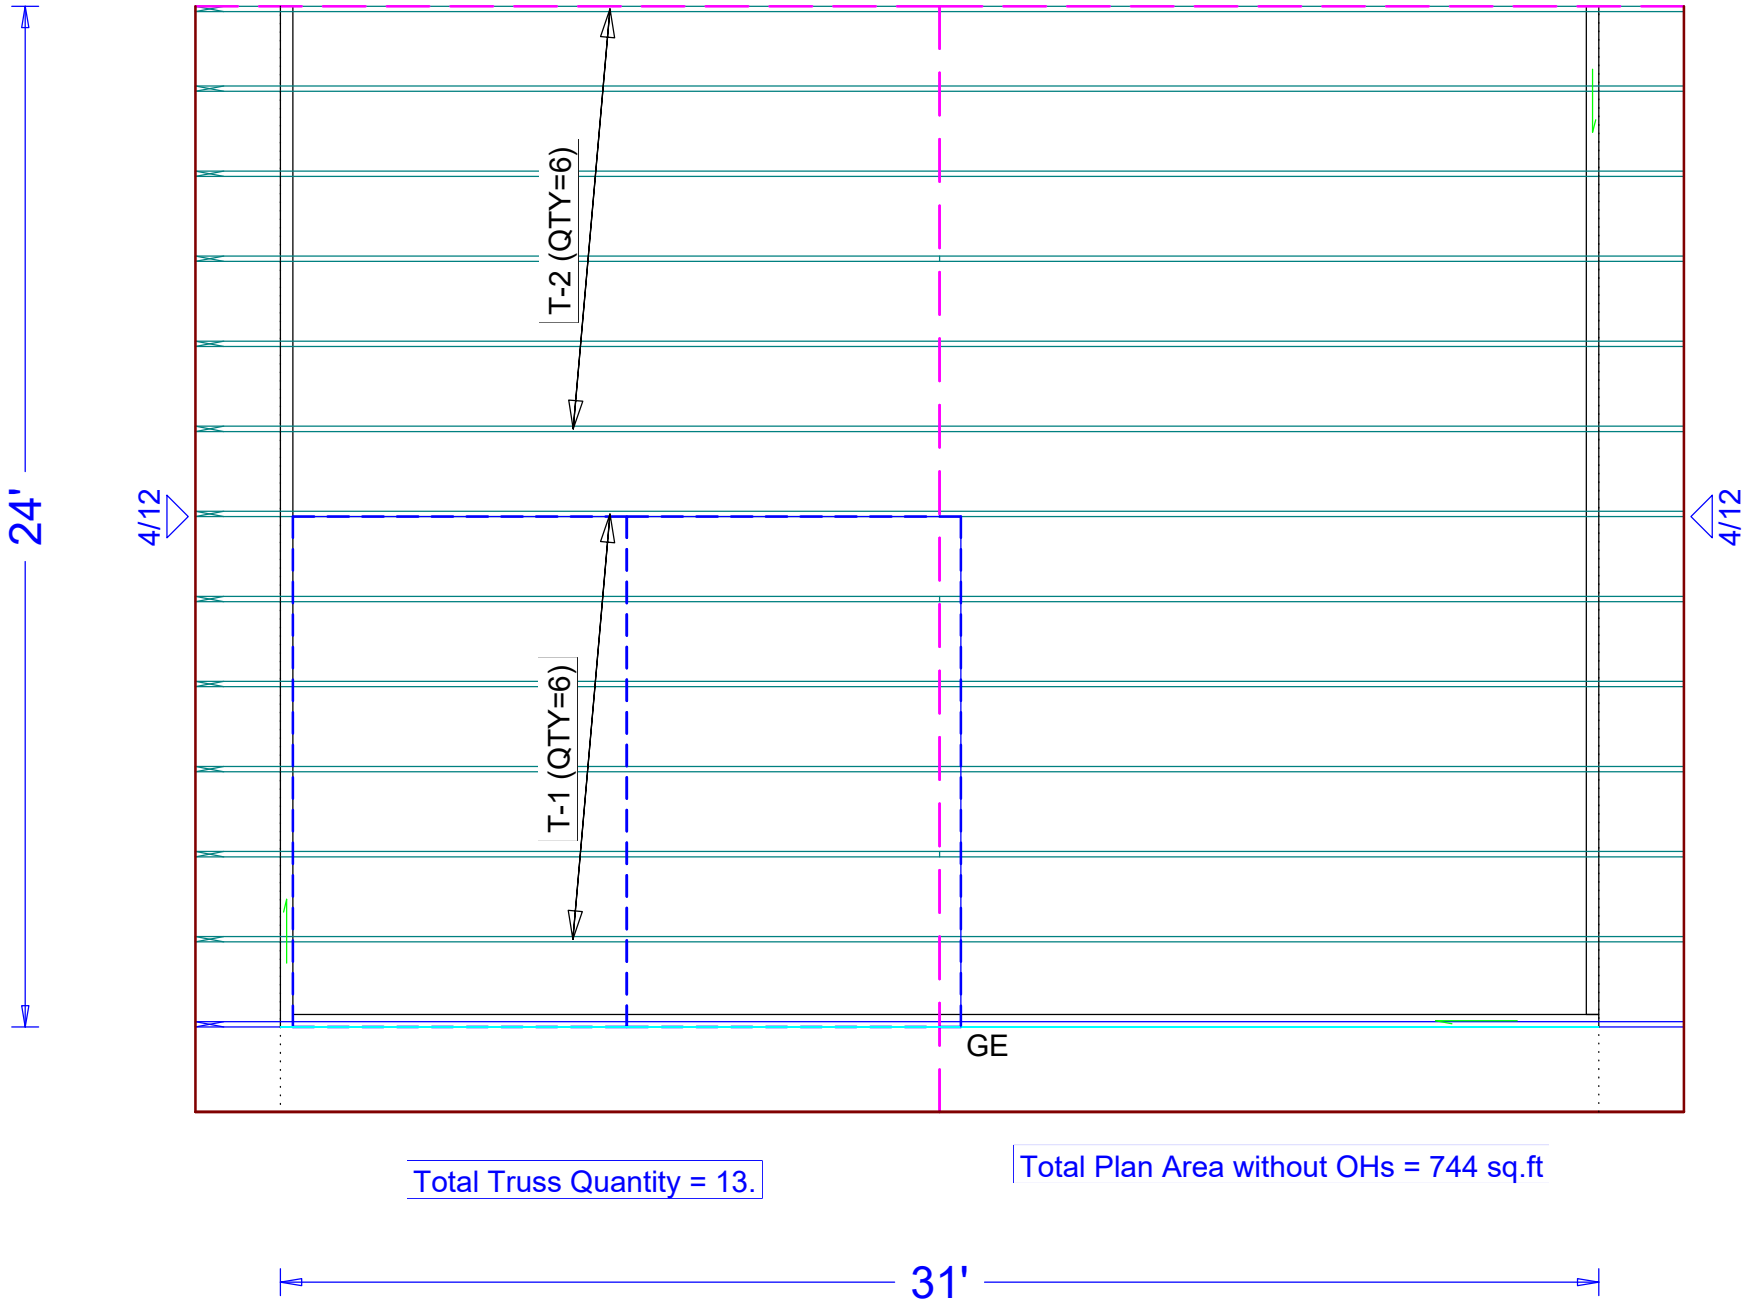

Total Truss Quantity = 13.

Total Plan Area without OHs = 744 sq.ft

Job Name: Laskey Res tree damage
Customer: Trademark Const Group
Designer: Curt Burlingame
PlanName:
Created : 12-11-2023
SemRef# : B58167ab

JOB NO:
B58167ab

PAGE NO:
1 OF 1