


HILLS OF FORT WHITE (UNRECORDED S/D)

PARENT PARCELS: 29-6S-16-03972-000 & 30-6S-16-04002-000

30-6S-16-04002-001	LOT 1
30-6S-16-04002-002	LOT 2
30-6S-16-04002-003	LOT 3
29-6S-16-04002-004	LOT 4
29-6S-16-04002-005	LOT 5
29-6S-16-04002-006	LOT 6
29-6S-16-04002-007	LOT 7
29-6S-16-04002-008	LOT 8
29-6S-16-04002-009	LOT 9
29-6S-16-04002-010	LOT 10
29-6S-16-04002-011	LOT 11
29-6S-16-04002-012	LOT 12
29-6S-16-04002-013	LOT 13
29-6S-16-04002-014	LOT 14
29-6S-16-04002-015	LOT 15
29-6S-16-04002-016	LOT 16
29-6S-16-04002-017	LOT 17
29-6S-16-04002-018	LOT 18
30-6S-16-04002-019	LOT 19
30-6S-16-04002-020	LOT 20
30-6S-16-04002-021	LOT 21
30-6S-16-04002-022	LOT 22
30-6S-16-04002-023	LOT 23
30-6S-16-04002-024	LOT 24
30-6S-16-04002-025	LOT 25
30-6S-16-04002-026	LOT 26
30-6S-16-04002-027	LOT 27
30-6S-16-04002-028	LOT 28
30-6S-16-04002-029	LOT 29
30-6S-16-04002-030	LOT 30

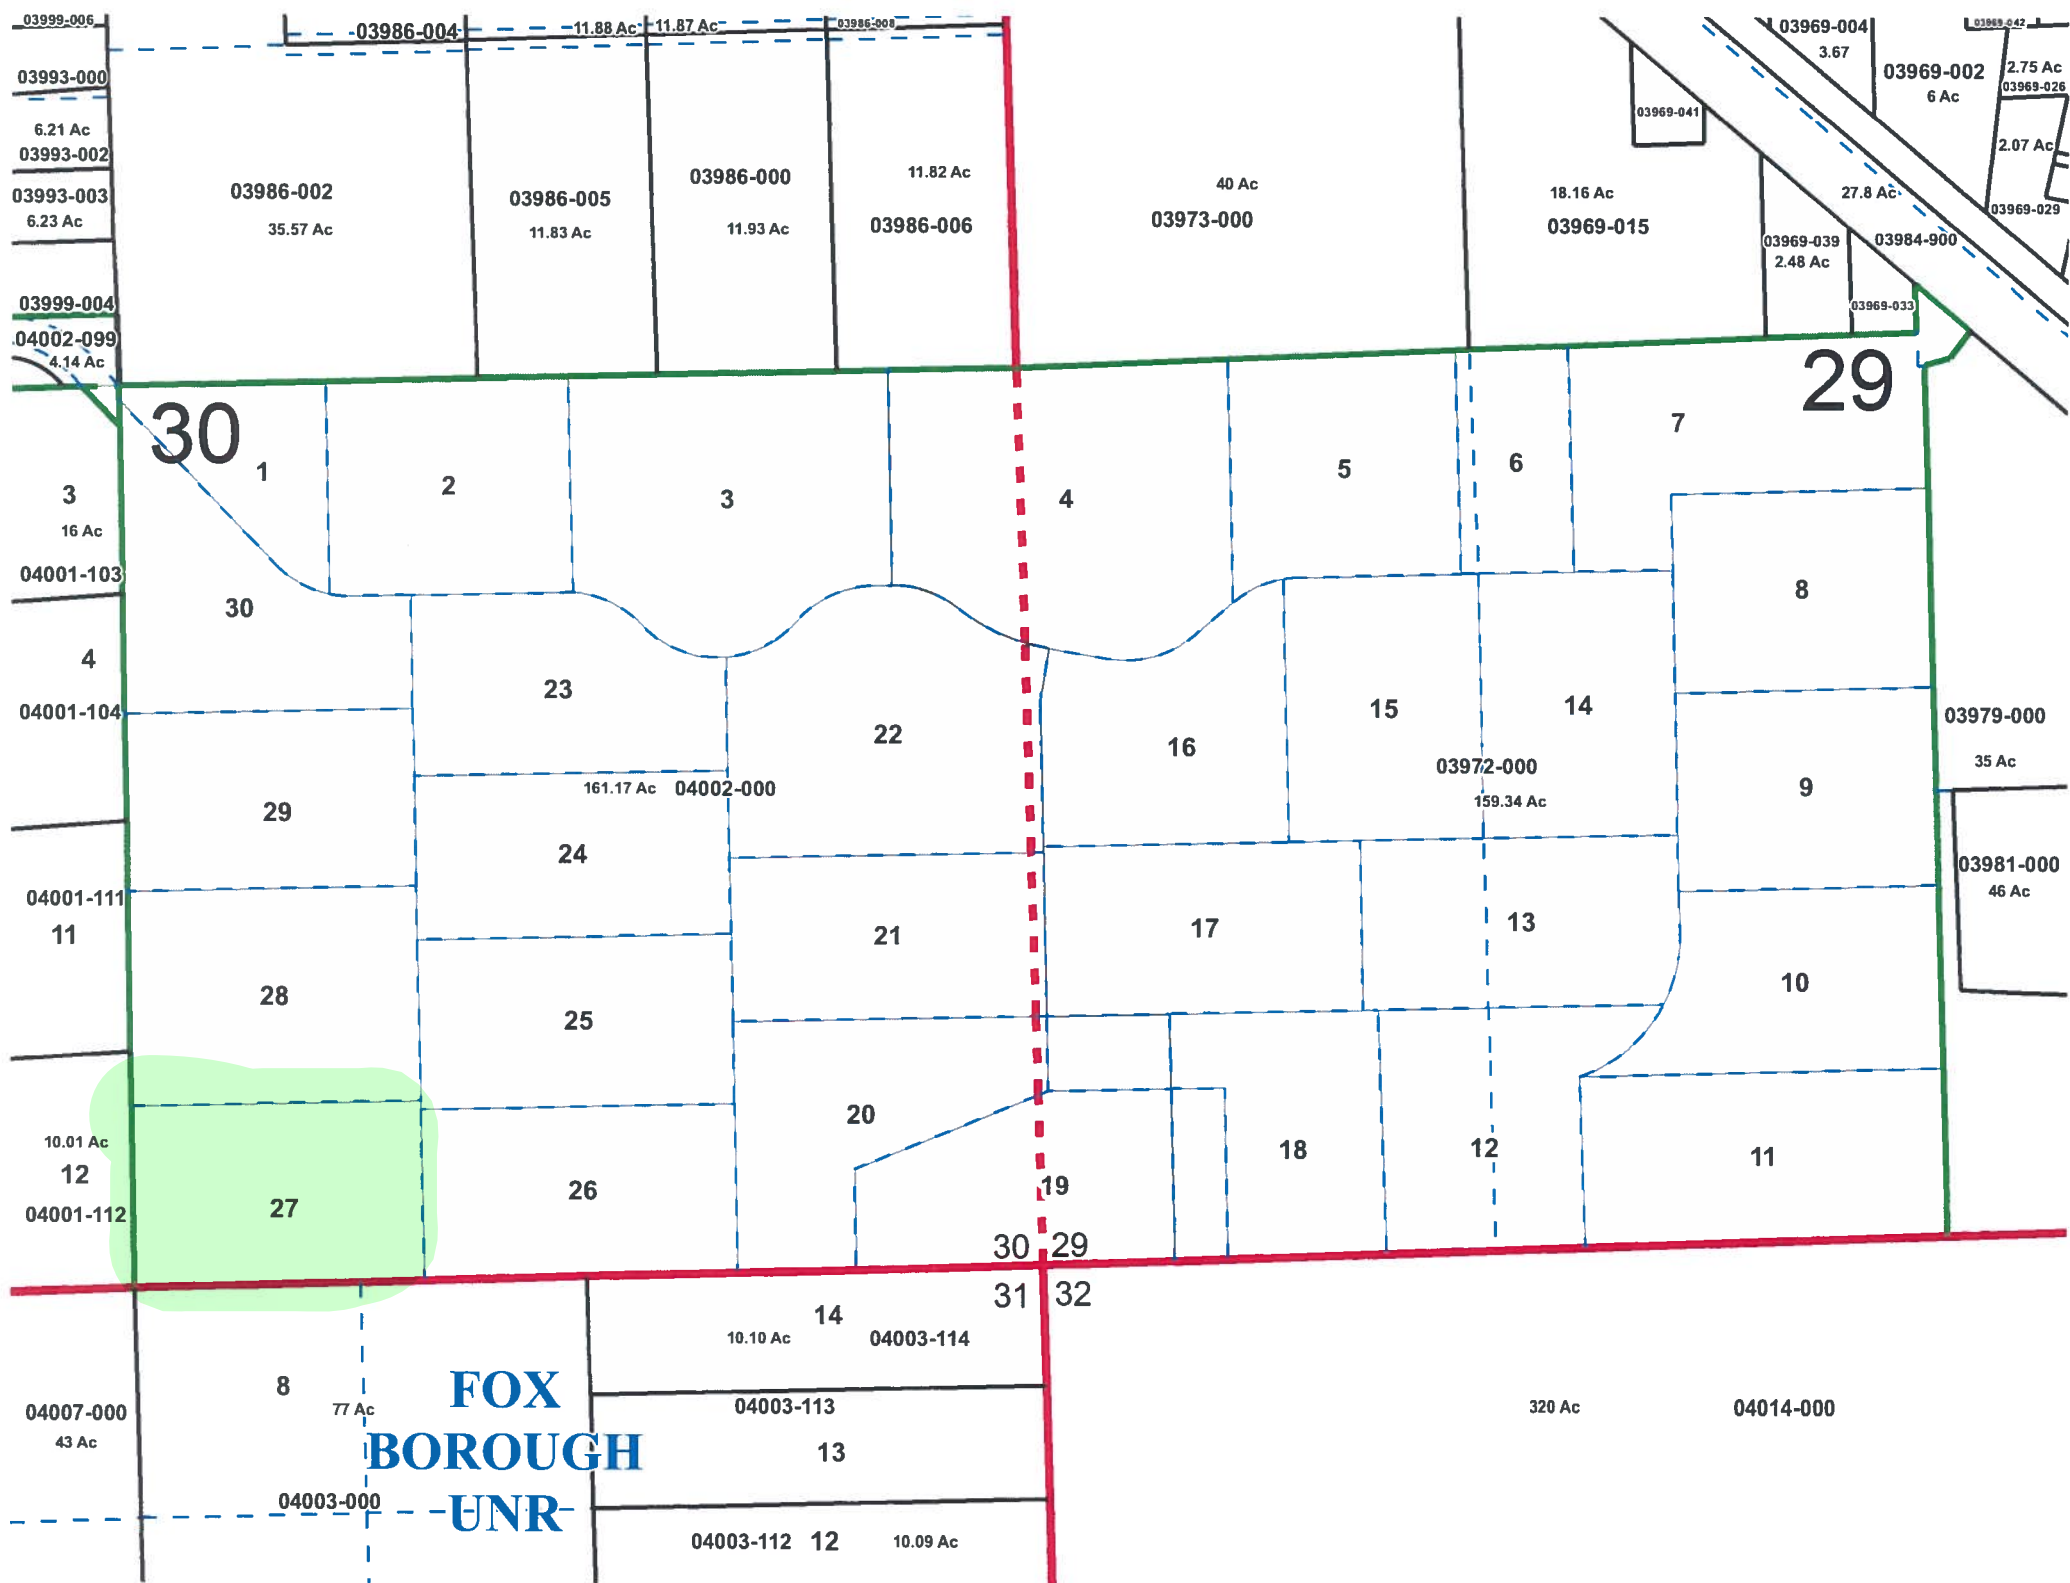

BOUNDARY SURVEY
IN SECTION 29 & 30
TOWNSHIP 6 SOUTH,
RANGE 16 EAST,
COLUMBIA COUNTY, FLA.

"HILLS OF FT. WHITE"
AN UNRECORDED SUBDIVISION OF
PART OF SECTIONS 29 AND 30,
TOWNSHIP 6 SOUTH, RANGE 16 EAST,
COLUMBIA COUNTY, FLORIDA

SEE INDIVIDUAL SHEETS FOR
LOT AND TRACT BOUNDARY
DETAILS.

SEE INDIVIDUAL SHEETS FOR
LOT AND TRACT BOUNDARY
DETAILS.

HOME OWNER'S ASSOCIATION ("HOA") PARCEL

CURVE TABLE


NO.	RADIUS	DELTA	ARC	TANGENT	CHORD	CHORD BEARING
1	330.00'	48°19'31"	278.33'	148.05'	270.18'	N 87°36'47"W
2	210.00'	48°19'31"	177.12'	94.21'	171.96'	S 87°36'47"E
3	350.00'	47°37'07"	290.89'	154.44'	282.59'	S 87°15'35"E
4	10.00'	80°00'55"	15.71'	10.00'	14.14'	S 49°03'41"E
5	80.00'	250°31'44"	348.80'	-113.14'	130.64'	N 53°40'54"E
6	10.00'	70°31'44"	12.31'	7.07'	11.55'	N 38°19'06"W
7	350.00'	48°19'31"	278.33'	148.05'	270.18'	N 87°36'47"W
8	250.00'	48°11'23"	210.27'	111.80'	204.12'	S 88°58'27"E
9	350.00'	96°22'46"	568.75'	391.31'	52.175'	N 88°55'51"E
10	250.00'	48°11'23"	210.27'	111.80'	204.12'	N 84°50'10"E
11	250.00'	39°16'36"	171.38'	89.21'	168.04'	S 71°25'51"E
12	64.78'	84°46'01"	258.83'	131.08'	258.08'	S 63°15'52"E
13	10.00'	84°46'01"	14.79'	9.13'	13.48'	S 32°23'18"E
14	350.00'	11°02'27"	87.49'	33.85'	67.39'	S 04°28'14"W
15	60.00'	250°31'44"	348.80'	-113.14'	130.64'	N 53°40'54"E
16	10.00'	70°31'44"	12.31'	7.07'	11.55'	N 38°19'06"W
17	250.00'	11°02'27"	48.21'	24.18'	48.14'	N 04°28'14"E
18	10.00'	80°00'55"	15.71'	10.00'	14.14'	N 54°59'43"E
19	350.00'	50°20'27"	307.52'	164.48'	297.72'	N 74°49'29"E
20	250.00'	39°16'36"	171.38'	89.21'	168.04'	N 69°17'33"E
21	10.00'	90°00'55"	15.71'	10.00'	14.14'	N 48°03'41"E
22	365.88'	62°32'45"	421.35'	234.43'	400.74'	S 30°13'08"W
23	10.00'	53°07'04"	22.23'	5.00'	8.94'	S 08°03'02"W
24	80.00'	276°04'22"	385.47'	-71.94'	106.99'	S 23°25'37"E
25	10.00'	44°11'23"	27.71'	4.06'	7.52'	N 40°37'46"E
26	465.88'	63°46'38"	540.86'	302.36'	515.46'	N 30°50'05"E
27	10.00'	48°11'23"	8.41'	4.47'	8.18'	N 23°02'27"E
28	80.00'	276°22'46"	385.90'	-71.55'	106.67'	S 25°08'55"E
29	10.00'	48°11'23"	8.41'	4.47'	8.18'	S 25°08'55"E
30	10.00'	89°59'05"	15.71'	10.00'	14.14'	S 43°56'19"W
31	350.00'	39°16'36"	238.83'	124.89'	235.28'	N 87°15'35"E
32	250.00'	50°20'27"	219.65'	117.48'	212.68'	S 74°49'29"W
33	547.85'	28°12'45"	268.76'	137.87'	267.04'	N 65°53'55"W
34	350.00'	39°16'36"	238.83'	124.89'	235.28'	N 71°25'51"W
35	350.00'	48°11'23"	294.37'	158.52'	285.77'	S 64°50'10"W
36	250.00'	96°22'46"	420.53'	270.51'	372.68'	S 08°55'17"W
37	350.00'	48°11'23"	294.37'	158.52'	285.77'	N 68°59'27"W
38	250.00'	47°37'07"	207.78'	110.31'	201.85'	N 87°15'35"E
39	250.00'	48°19'31"	210.86'	112.16'	208.69'	S 87°36'47"E
40	270.00'	48°19'31"	227.73'	121.13'	221.04'	S 87°36'47"E
41	330.00'	47°37'07"	272.46'	145.61'	266.44'	S 67°15'35"E
42	30.00'	90°00'55"	47.13'	30.01'	42.43'	S 48°03'41"E
43	80.00'	250°31'44"	262.30'	-84.85'	97.98'	S 53°40'54"E
44	30.00'	70°31'44"	36.93'	21.21'	34.84'	N 38°19'06"W
45	30.00'	89°59'05"	47.12'	29.99'	42.42'	N 04°28'14"E
46	270.00'	48°11'23"	227.08'	120.75'	220.43'	S 68°58'27"E
47	330.00'	96°22'46"	555.11'	368.80'	481.80'	N 08°55'51"E
48	270.00'	48°11'23"	227.08'	120.75'	220.43'	N 64°50'10"E
49	270.00'	39°16'36"	181.46'	96.35'	185.09'	S 71°25'51"E
50	627.65'	22°58'46"	251.81'	127.62'	250.12'	S 63°18'53"E
51	30.00'	84°46'01"	44.38'	27.38'	40.45'	S 32°23'18"E
52	330.00'	11°02'27"	61.64'	31.92'	61.54'	S 04°28'14"W
53	60.00'	250°31'44"	262.30'	-84.85'	97.98'	N 53°40'54"E
54	30.00'	70°31'44"	36.93'	21.21'	34.84'	N 38°19'06"W
55	270.00'	11°02'27"	52.07'	26.11'	51.99'	N 04°28'14"E
56	30.00'	90°00'55"	47.12'	30.00'	42.43'	N 54°59'43"E
57	350.00'	50°20'27"	288.94'	155.08'	280.71'	N 74°49'29"E
58	270.00'	39°16'36"	185.09'	96.35'	181.46'	N 69°17'33"E
59	30.00'	90°00'55"	47.13'	-30.01'	42.43'	S 48°03'41"E
60	465.88'	62°32'45"	443.18'	246.56'	507.13'	S 30°13'08"W
61	30.00'	53°07'04"	27.81'	15.00'	26.83'	S 08°03'02"W
62	60.00'	276°04'22"	289.10'	-53.96'	80.24'	S 23°25'37"E
63	30.00'	44°11'23"	23.74'	4.22'	7.29'	N 40°37'46"E
64	465.88'	63°46'38"	518.60'	289.92'	492.33'	N 30°50'05"E
65	30.00'	48°11'23"	25.23'	13.42'	24.49'	N 23°02'27"E
66	80.00'	276°22'46"	289.42'	-53.67'	80.00'	S 25°08'55"E
67	30.00'	48°11'23"	25.23'	13.42'	24.49'	S 25°08'55"E
68	30.00'	89°59'05"	47.12'	29.99'	42.42'	S 43°56'19"W
69	330.00'	39°16'36"	226.22'	117.76'	221.81'	S 69°17'33"W
70	270.00'	50°20'27"	237.23'	126.86'	229.87'	S 74°49'29"W
71	547.85'	28°12'45"	279.81'	142.70'	276.79'	N 65°53'55"W
72	330.00'	39°16'36"	226.22'	117.76'	221.81'	N 71°25'51"W
73	330.00'	48°11'23"	277.55'	147.58'	268.44'	S 64°50'10"W
74	270.00'	96°22'46"	454.18'	301.87'	402.48'	S 08°55'51"W
75	330.00'	48°11'23"	277.55'	147.58'	268.44'	N 68°59'27"W
76	270.00'	47°37'07"	224.40'	119.14'	217.99'	N 87°15'35"W

SURVEYOR'S NOTES:

1. BOUNDARY BASED ON MONUMENTATION FOUND IN ACCORDANCE WITH THE RETAINMENT OF PRIOR SURVEYS IN THIS SECTION BY THIS OFFICE AND OTHERS AND CLIENTS INSTRUCTIONS.
2. BEARINGS BASED ON AN ASSUMED BEARING OF N 88°36'28"E, USING MONUMENTS FOUND ON THE SOUTH LINE OF THE SE 1/4 OF SECTION 30.
3. THIS PARCEL IS IN ZONE "X" AND IS DETERMINED TO BE OUTSIDE THE 500 YEAR FLOOD PLAIN AS PER FLOOD INSURANCE RATE MAP, DATED FEBRUARY 4, 2009, COMMUNITY PANEL NO. 12023C0487C AND 12023C0490C.
4. NO NOTE.
5. THE IMPROVEMENTS, IF ANY, INDICATED ON THIS SURVEY DRAWING ARE AS LOCATED ON DATE OF FIELD SURVEY AS SHOWN HEREON.
6. IF THEY EXIST, NO UNDERGROUND ENCROACHMENTS AND/OR UTILITIES WERE LOCATED FOR THIS SURVEY EXCEPT AS SHOWN HEREON.
7. NOT VALID WITHOUT THE SIGNATURE AND THE ORIGINAL RAISED SEAL OF A FLORIDA LICENSED SURVEYOR AND MAPPER.
8. CLOSURE OF FIELD SURVEY IS 1/7942.
9. THIS SURVEY WAS PREPARED WITHOUT THE BENEFIT OF AN ABSTRACT OR TITLE POLICY. THEREFORE EXCEPTION IS MADE HEREON REGARDING EASEMENTS, RESERVATIONS, RESTRICTIONS, AND/OR TITLE CONFLICTS OF RECORD, IF ANY, NOT PROVIDED BY THE CLIENT OR HIS AGENTS.

SIGNED: *MD*
MARK D. DUREN, LS 4708

SEE DRAWING: 13071-ROAD-UTILITY-EASEMENT-DRAWING-8-17-2013.DWG

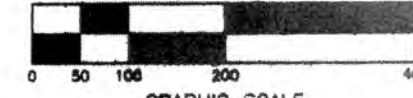

SEE SHEET 8 OF 9 FOR LOT DESCRIPTIONS.
SEE SHEET 9 OF 9 FOR EASEMENT
DESCRIPTIONS.


SHEET 1 OF 9.

SYMBOL LEGEND
OR - OFFICIAL RECORDS INSTRUMENT
C - CONCRETE MONUMENT FOUND
C - CONCRETE MONUMENT SET, LS 4708
I - IRON PIN OR PIPE FOUND
I - 5/8" IRON ROD SET, LS 4708
- - - WIRE FENCE
- - - UNDERGROUND UTILITY LINE (OVERHEAD)
- - - UNDERGROUND ELECTRIC SERVICE
- - - CABLE TV LINE (OVERHEAD)
- - - CHAIN LINK FENCE
- - - WOODEN FENCE
CWP - CORRUGATED METAL PIPE
RCP - REINFORCED CONCRETE PIPE
L - LAND SURVEYOR
L - LICENSED BUSINESS
ORB - OFFICIAL RECORD BOOK
PRM - PERMANENT REFERENCE MONUMENT
PCP - PERMANENT CONTROL POINT
R/W - RIGHT-OF-WAY
NO ID - NO IDENTIFICATION
FLA. D.O.T. - FLA. DEPT. OF TRANSPORTATION
C.M. - CENTERLINE
I.R. - IRON ROD
I.P. - IRON PIPE

MARK D. DUREN, P.S.M.
LS 4708
1604 SW SISTERS WELCOME ROAD
LAKE CITY, FLA 32025
(386) 758-9831 OFFICE
(386) 758-8010 FAX
FIELD SURVEY DATE: JULY 8, 2013
DATE DRAWN: AUGUST 28, 2013
FOR: *MD*
DRAWN BY: *MD*
WO# 13-021

BOUNDARY SURVEY
IN SECTION 29 & 30
TOWNSHIP 6 SOUTH,
RANGE 16 EAST,
COLUMBIA COUNTY, FLA.


"HILLS OF FT. WHITE"
AN UNRECORDED SUBDIVISION OF
PART OF SECTIONS 29 AND 30,
TOWNSHIP 6 SOUTH, RANGE 16 EAST,
COLUMBIA COUNTY, FLORIDA

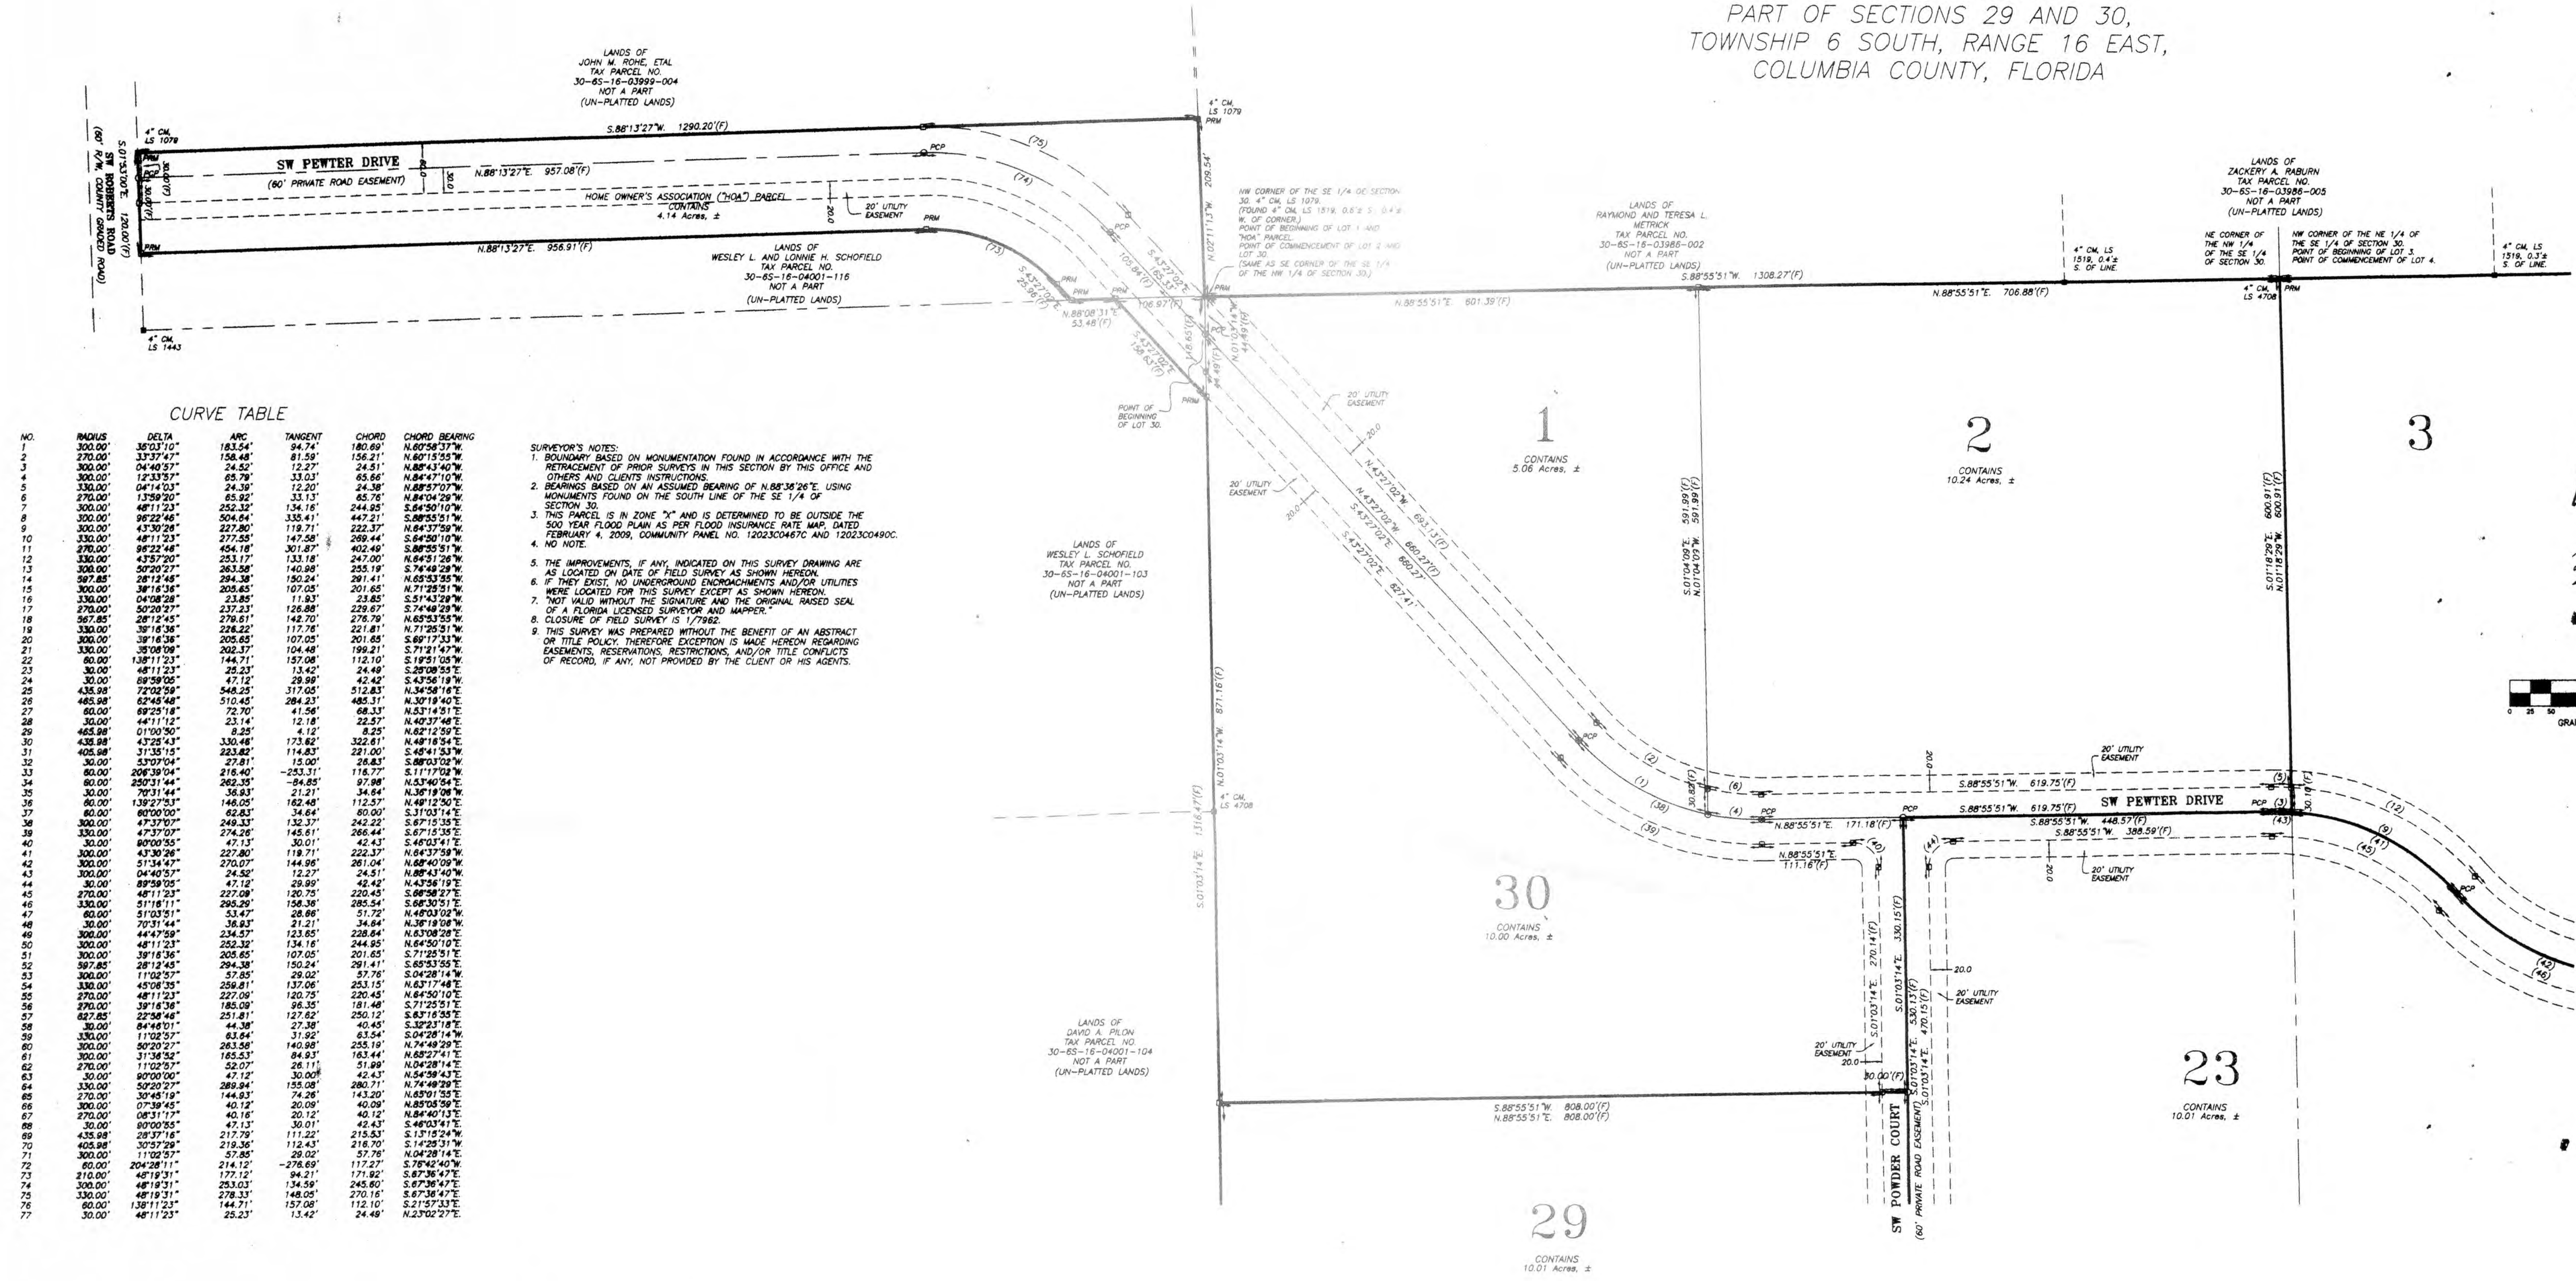

CURVE TABLE

NO.	RADIUS	DELTA	ARC	TANGENT	CHORD	CHORD BEARING
1	300.00'	36°03'10"	183.54'	94.74'	180.69'	N.60°58'37"W
2	270.00'	33°37'47"	158.48'	81.59'	156.21'	N.60°15'55"W
3	300.00'	04°44'00"	24.52'	12.27'	24.51'	N.88°43'40"W
4	300.00'	12°33'57"	65.79'	33.03'	65.66'	N.84°47'10"W
5	330.00'	04°14'03"	24.39'	12.20'	24.38'	N.88°57'07"W
6	270.00'	13°58'20"	65.82'	33.13'	65.78'	N.84°04'21"W
7	300.00'	48°11'23"	252.32'	134.16'	244.95'	N.64°50'10"E
22	60.00'	138°11'23"	144.71'	157.08'	112.10'	S.18°51'03"E
23	30.00'	48°11'23"	25.23'	13.42'	24.48'	N.25°08'55"E
24	30.00'	69°59'05"	47.12'	28.99'	42.42'	N.43°56'19"W
25	435.98'	27°02'58"	548.25'	317.05'	512.83'	N.34°58'18"E
26	485.98'	62°45'48"	510.45'	284.23'	485.31'	N.30°18'40"E
27	60.00'	69°25'14"	72.70'	41.56'	68.33'	N.53°14'51"E
28	30.00'	44°11'12"	23.14'	12.18'	22.57'	N.60°27'46"E
29	465.98'	01°00'50"	8.25'	4.12'	8.25'	N.82°12'59"E
30	432.54'	33°04'41"	330.48'	173.62'	322.61'	N.48°18'54"E
31	405.98'	31°35'15"	223.82'	114.83'	221.00'	N.48°41'53"W
32	30.00'	53°07'04"	27.81'	15.00'	26.83'	N.68°03'02"W
33	60.00'	206°39'04"	216.40'	-253.11'	116.77'	N.11°11'00"W
34	60.00'	250°31'44"	262.35'	-84.85'	97.98'	N.53°40'54"E
35	30.00'	70°31'44"	38.83'	21.21'	34.84'	N.38°19'08"W
36	60.00'	138°27'53"	146.05'	162.48'	112.57'	N.48°12'50"E
37	60.00'	60°00'00"	62.83'	34.64'	60.00'	S.31°03'14"E
38	300.00'	47°37'07"	274.26'	145.61'	266.44'	N.67°15'35"E
39	330.00'	47°37'07"	274.26'	145.61'	266.44'	N.67°15'35"E
40	30.00'	80°00'55"	47.13'	30.01'	42.43'	N.46°03'41"E
41	300.00'	43°30'29"	237.20'	117.18'	224.70'	N.64°17'59"W
42	300.00'	51°34'47"	270.07'	144.95'	261.04'	N.68°40'09"W
43	300.00'	04°40'57"	24.52'	12.27'	24.51'	N.88°43'40"W
44	30.00'	89°58'05"	47.12'	28.99'	42.42'	N.43°56'19"W
45	270.00'	48°11'23"	227.08'	120.75'	220.45'	N.68°58'27"E
46	330.00'	51°18'11"	295.29'	158.36'	285.54'	N.68°30'51"E
47	60.00'	51°03'51"	53.47'	28.86'	51.72'	N.48°03'02"W
48	30.00'	70°31'44"	38.83'	21.21'	34.84'	N.38°19'08"W
49	300.00'	44°47'59"	234.57'	123.65'	228.64'	N.53°08'28"E
50	300.00'	48°11'23"	252.32'	134.16'	244.95'	N.64°50'10"E
51	300.00'	38°16'36"	205.65'	107.05'	201.85'	N.71°25'51"E
52	597.85'	28°12'45"	594.38'	150.24'	591.41'	N.65°13'50"E
53	300.00'	11°02'57"	57.85'	29.02'	57.76'	N.04°28'14"W
54	330.00'	43°08'35"	258.61'	137.06'	253.15'	N.63°17'44"E
55	270.00'	48°11'23"	227.08'	120.75'	220.45'	N.68°58'27"E
56	270.00'	39°16'36"	185.09'	96.35'	181.48'	N.71°25'51"E
57	627.85'	22°58'46"	251.81'	127.62'	250.12'	N.63°16'58"E
58	30.00'	64°46'01"	44.38'	27.38'	40.45'	N.32°23'18"E
59	330.00'	11°02'57"	63.64'	31.92'	63.54'	N.04°28'14"W
60	300.00'	60°00'55"	263.98'	140.98'	261.18'	N.74°48'28"E
61	300.00'	31°38'52"	165.53'	84.93'	163.44'	N.65°27'41"E
62	270.00'	11°02'57"	52.07'	26.11'	51.89'	N.04°28'14"E
63	30.00'	80°00'00"	47.12'	30.00'	42.43'	N.54°58'43"E
64	330.00'	50°20'27"	289.94'	155.08'	280.71'	N.74°48'28"E
65	270.00'	30°45'19"	144.63'	74.26'	143.20'	N.65°11'55"E
66	300.00'	07°59'45"	40.12'	20.09'	40.09'	N.85°05'39"E
67	270.00'	06°31'17"	40.18'	20.12'	40.12'	N.84°40'13"E
68	30.00'	80°00'55"	47.13'	30.01'	42.43'	N.46°03'41"E
69	435.98'	28°37'16"	217.79'	111.22'	215.53'	N.13°15'24"W
70	405.98'	30°57'29"	219.36'	112.43'	218.70'	N.14°25'51"W
71	300.00'	11°02'57"	57.85'	29.02'	57.76'	N.04°28'14"W
72	60.00'	204°28'11"	214.12'	-278.69'	117.27'	N.78°42'40"W
73	210.00'	40°18'11"	172.12'	94.21'	171.82'	N.67°36'47"E
74	300.00'	48°18'51"	253.03'	134.59'	245.80'	N.67°36'47"E
75	330.00'	48°18'51"	278.33'	149.05'	270.16'	N.67°36'47"E
76	60.00'	138°11'23"	144.71'	157.08'	112.10'	S.18°51'03"E
77	30.00'	48°11'23"	25.23'	13.42'	24.48'	N.25°08'55"E

SURVEYOR'S NOTES:
1. BOUNDARY BASED ON MONUMENTATION FOUND IN ACCORDANCE WITH THE RETRACEMENT OF PRIOR SURVEYS IN THIS SECTION BY THIS OFFICE AND OTHERS AND CLIENTS INSTRUCTIONS.
2. BEARINGS BASED ON AN ASSUMED BEARING OF N.88°58'26"E, USING MONUMENTS FOUND ON THE SOUTH LINE OF THE SE 1/4 OF SECTION 30.
3. THIS PARCEL IS IN ZONE "X" AND IS DETERMINED TO BE OUTSIDE THE 500 YEAR FLOOD PLAIN AS PER FLOOD INSURANCE RATE MAP, DATED FEBRUARY 4, 2009, COMMUNITY PANEL NO. 12023C0467C AND 12023C0490C.
4. NO NOTE.
5. THE IMPROVEMENTS, IF ANY, INDICATED ON THIS SURVEY DRAWING ARE AS LOCATED ON DATE OF FIELD SURVEY AS SHOWN HEREON.
6. IF THEY EXIST, NO UNDERGROUND ENCROACHMENTS AND/OR UTILITIES WERE LOCATED FOR THIS SURVEY EXCEPT AS SHOWN HEREON.
7. NOT VALID WITHOUT THE SIGNATURE AND THE ORIGINAL RAISED SEAL OF A FLORIDA LICENSED SURVEYOR AND MAPPER.
8. CLOSURE OF FIELD SURVEY IS 1/7862.
9. THIS SURVEY WAS PREPARED WITHOUT THE BENEFIT OF AN ABSTRACT OR TITLE POLICY, THEREFORE EXCEPTION IS MADE HEREON REGARDING EASEMENTS, RESERVATIONS, RESTRICTIONS, AND/OR TITLE CONFLICTS OF RECORD, IF ANY, NOT PROVIDED BY THE CLIENT OR HIS AGENTS.

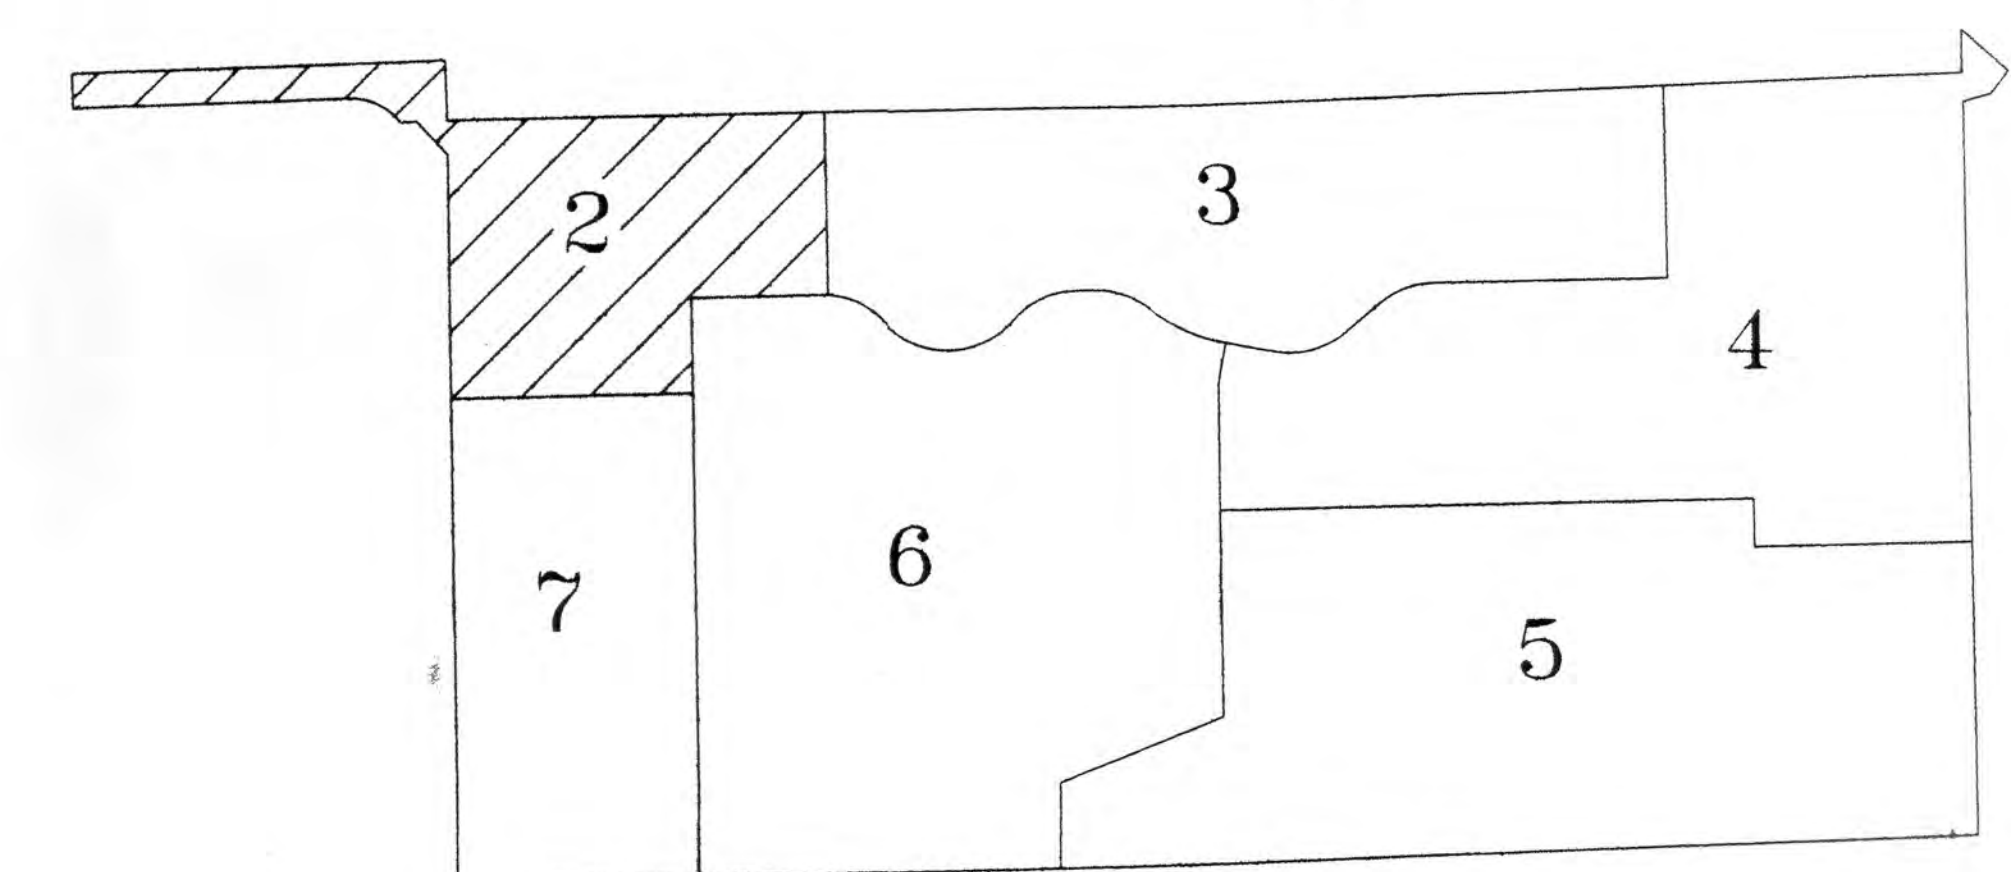

MAP SHEET KEY

- SYMBOL LEGEND
- O.R.I. OFFICIAL RECORD INSTRUMENT
 - CONCRETE MONUMENT FOUND
 - CONCRETE MONUMENT SET, LS 4708
 - IRON PIN OR PIPE FOUND
 - IRON PIN OR PIPE FOUND, LS 4708
 - WIRE FENCE
 - ELECTRIC UTILITY LINE (OVERHEAD)
 - UNDERGROUND UTILITY SERVICE
 - CABLE TV LINE (OVERHEAD)
 - CHAIN LINK FENCE
 - WOODEN FENCE
 - CORRUGATED METAL PIPE
 - REINFORCED CONCRETE PIPE
 - LAND SURVEYOR
 - LAND SURVEYOR
 - OFFICIAL RECORD BOOK
 - PERMANENT REFERENCE MONUMENT
 - PERMANENT CONTROL POINT
 - UTILITY POLE
 - RIGHT-OF-WAY
 - NO IDENTIFICATION
 - FLA. D.O.T. DEPT. OF TRANSPORTATION
 - CENTERLINE
 - CONCRETE MONUMENT
 - IRON ROD
 - IRON PIPE

EXTRA ABBREVIATION:
(F) FIELD AS IN "FIELD MEASUREMENT"
(D) DEED, AS IN "DEED DIMENSION"
(P) PLAT, AS IN "PLAT DIMENSION"
(R) RECORD, AS IN "RECORD DIMENSION"

MARK D. DUREN AND ASSOCIATES, INC.
LB 7820
1604 SW SISTERS WELCOME ROAD
LAKE CITY, FLA. 32025
(386) 758-9831 OFFICE
(386) 758-8010 FAX
FIELD SURVEY DATE: MAY 1, 2011
DATE DRAWN: MAY 1, 2011
FOR: BULLARD
FIELD BOOK: SEE FILE PAGE
DRAWN BY: M. JAMES
WO# 13-071

SIGNED:
MARK D. DUREN, LS 4708

SEE SHEET 8 OF 9 FOR LOT DESCRIPTIONS.

SHEET 2 OF 9.

SEE DRAWING: 13071_WEST_6_26_2013.DWG

BOUNDARY SURVEY
IN SECTION 29 & 30,
TOWNSHIP 6 SOUTH,
RANGE 16 EAST.
COLUMBIA COUNTY, FLA.



CURVE TABLE					
NO.	RADIUS	DELTA	TANGENT	CHORD	CHORD BEARING

SYMBOL LEGEND

O.P.I. OFFICIAL RECORD INSTRUMENT
CONCRETE MONUMENT FOUND
C CONCRETE MONUMENT SET, LS 4708
--- FROM PIN OR PIPE FOUND
C 5/8" IRON ROD SET, LS 4708

--- ELECTRIC UTILITY LINE (OVERHEAD)
--- UNDERGROUND ELECTRIC SERVICE
--- CABLE TV LINE (OVERHEAD)
--- CHAIN LINK FENCE

CMP CORRUGATED METAL PIPE
RCP REINFORCED CONCRETE PIPE
D DRAIN AND SURVEY
LB LICENSED BUSINESS
O.P.I. OFFICIAL RECORD INSTRUMENT
P.W. PERMANENT EVIDENCE MONUMENT
R/R RIGHT-OF-WAY MONUMENT
R/W RIGHT-OF-WAY
NO ID. NO IDENTIFICATION
F.L.A. DATE OF TRANSPORTATION
CENTURILE
C.C. CONCRETE MONUMENT
I IRON ROD
I.P. IRON PIPE

EXTRA ABBREVIATION:
(F) FIELD, AS IN "FIELD
MEASUREMENT",
(D) DEED, AS IN "DEED
DIMENSION",
(P) PLAT, AS IN "PLAT
DIMENSION",
(R) RECORD, AS IN "RECORD
DIMENSION".

MARK D. DUREN
ASSOCIATES,
LLP 7620
1604 SW SISTERS WELLS
LAKE CITY, FLA. 3
(386) 758-9831
(386) 758-8010



WO# 13-071

**MARK D. DUREN AND
ASSOCIATES, INC.**
LB 7620
1604 SW SISTERS WELCOME ROAD
LAKE CITY, FLA. 32025
(386) 758-9831 OFFICE
(386) 758-8010 FAX

WO# 13-071

SIGNED: Mark D. Duren
MARK D. DUREN, LS 4708



SHEET 3 OF 9

SEE DRAWING: 13071_WEST_6_26_2013.DWG

CURVE TABLE

NO.	RADIUS	DELTA	ARC	TANGENT	CHORD	CHORD BEARING
1	300.00	35.0110°	183.54	84.74	180.69	N.60°58'37"W
2	270.00	33.3747°	158.48	81.50	156.21	N.60°11'55"W
3	300.00	04.4057°	24.52	12.27	24.51	N.88°43'40"W
4	300.00	12.3155°	65.79	33.03	65.66	N.84°47'10"W
5	330.00	04.1107°	24.38	12.00	24.38	N.88°57'07"W
6	330.00	17.5920°	65.92	33.13	65.76	N.84°04'29"W
7	300.00	48°11'23"	252.32	134.16	244.95	S.84°50'51"W

SURVEYOR'S NOTES:
1. BOUNDARY BASED ON MONUMENTATION FOUND IN ACCORDANCE WITH THE RETRACEMENT OF PRIOR SURVEYS IN THIS SECTION BY THIS OFFICE AND OTHERS AND CLIENTS INSTRUCTIONS.
2. BEARINGS BASED ON AN ASSUMED BEARING OF N.88°36'26"E. USING MONUMENTS FOUND ON THE SOUTH LINE OF THE SE 1/4 OF SECTION 30.
3. THIS PARCEL IS IN ZONE "Y" AND IS DETERMINED TO BE OUTSIDE THE 500 YEAR FLOOD PLAIN AS PER FLOOD INSURANCE RATE MAP, DATED FEBRUARY 4, 2009, COMMUNITY PANEL NO. 1202300467C AND 1202300490C.
4. NO NOTE.
5. THE IMPROVEMENTS, IF ANY, INDICATED ON THIS SURVEY DRAWING ARE AS LOCATED ON DATE OF FIELD SURVEY AS SHOWN HEREON.
6. IF THEY EXIST, NO UNDERGROUND ENCROACHMENTS AND/OR UTILITIES WERE LOCATED FOR THIS SURVEY EXCEPT AS SHOWN HEREON.
7. NOT VALID WITHOUT THE SIGNATURE AND THE ORIGINAL RAISED SEAL OF A FLORIDA LICENSED SURVEYOR AND MAPPER.
8. CLOSURE OF FIELD SURVEY IS 1/7862.
9. THIS SURVEY WAS PREPARED WITHOUT THE BENEFIT OF AN ABSTRACT OR TITLE POLICY. THEREFORE EXCEPTION IS MADE HEREON REGARDING EASEMENTS, RESERVATIONS, RESTRICTIONS, AND/OR TITLE CONFLICTS OF RECORD, IF ANY, NOT PROVIDED BY THE CLIENT OR HIS AGENTS.

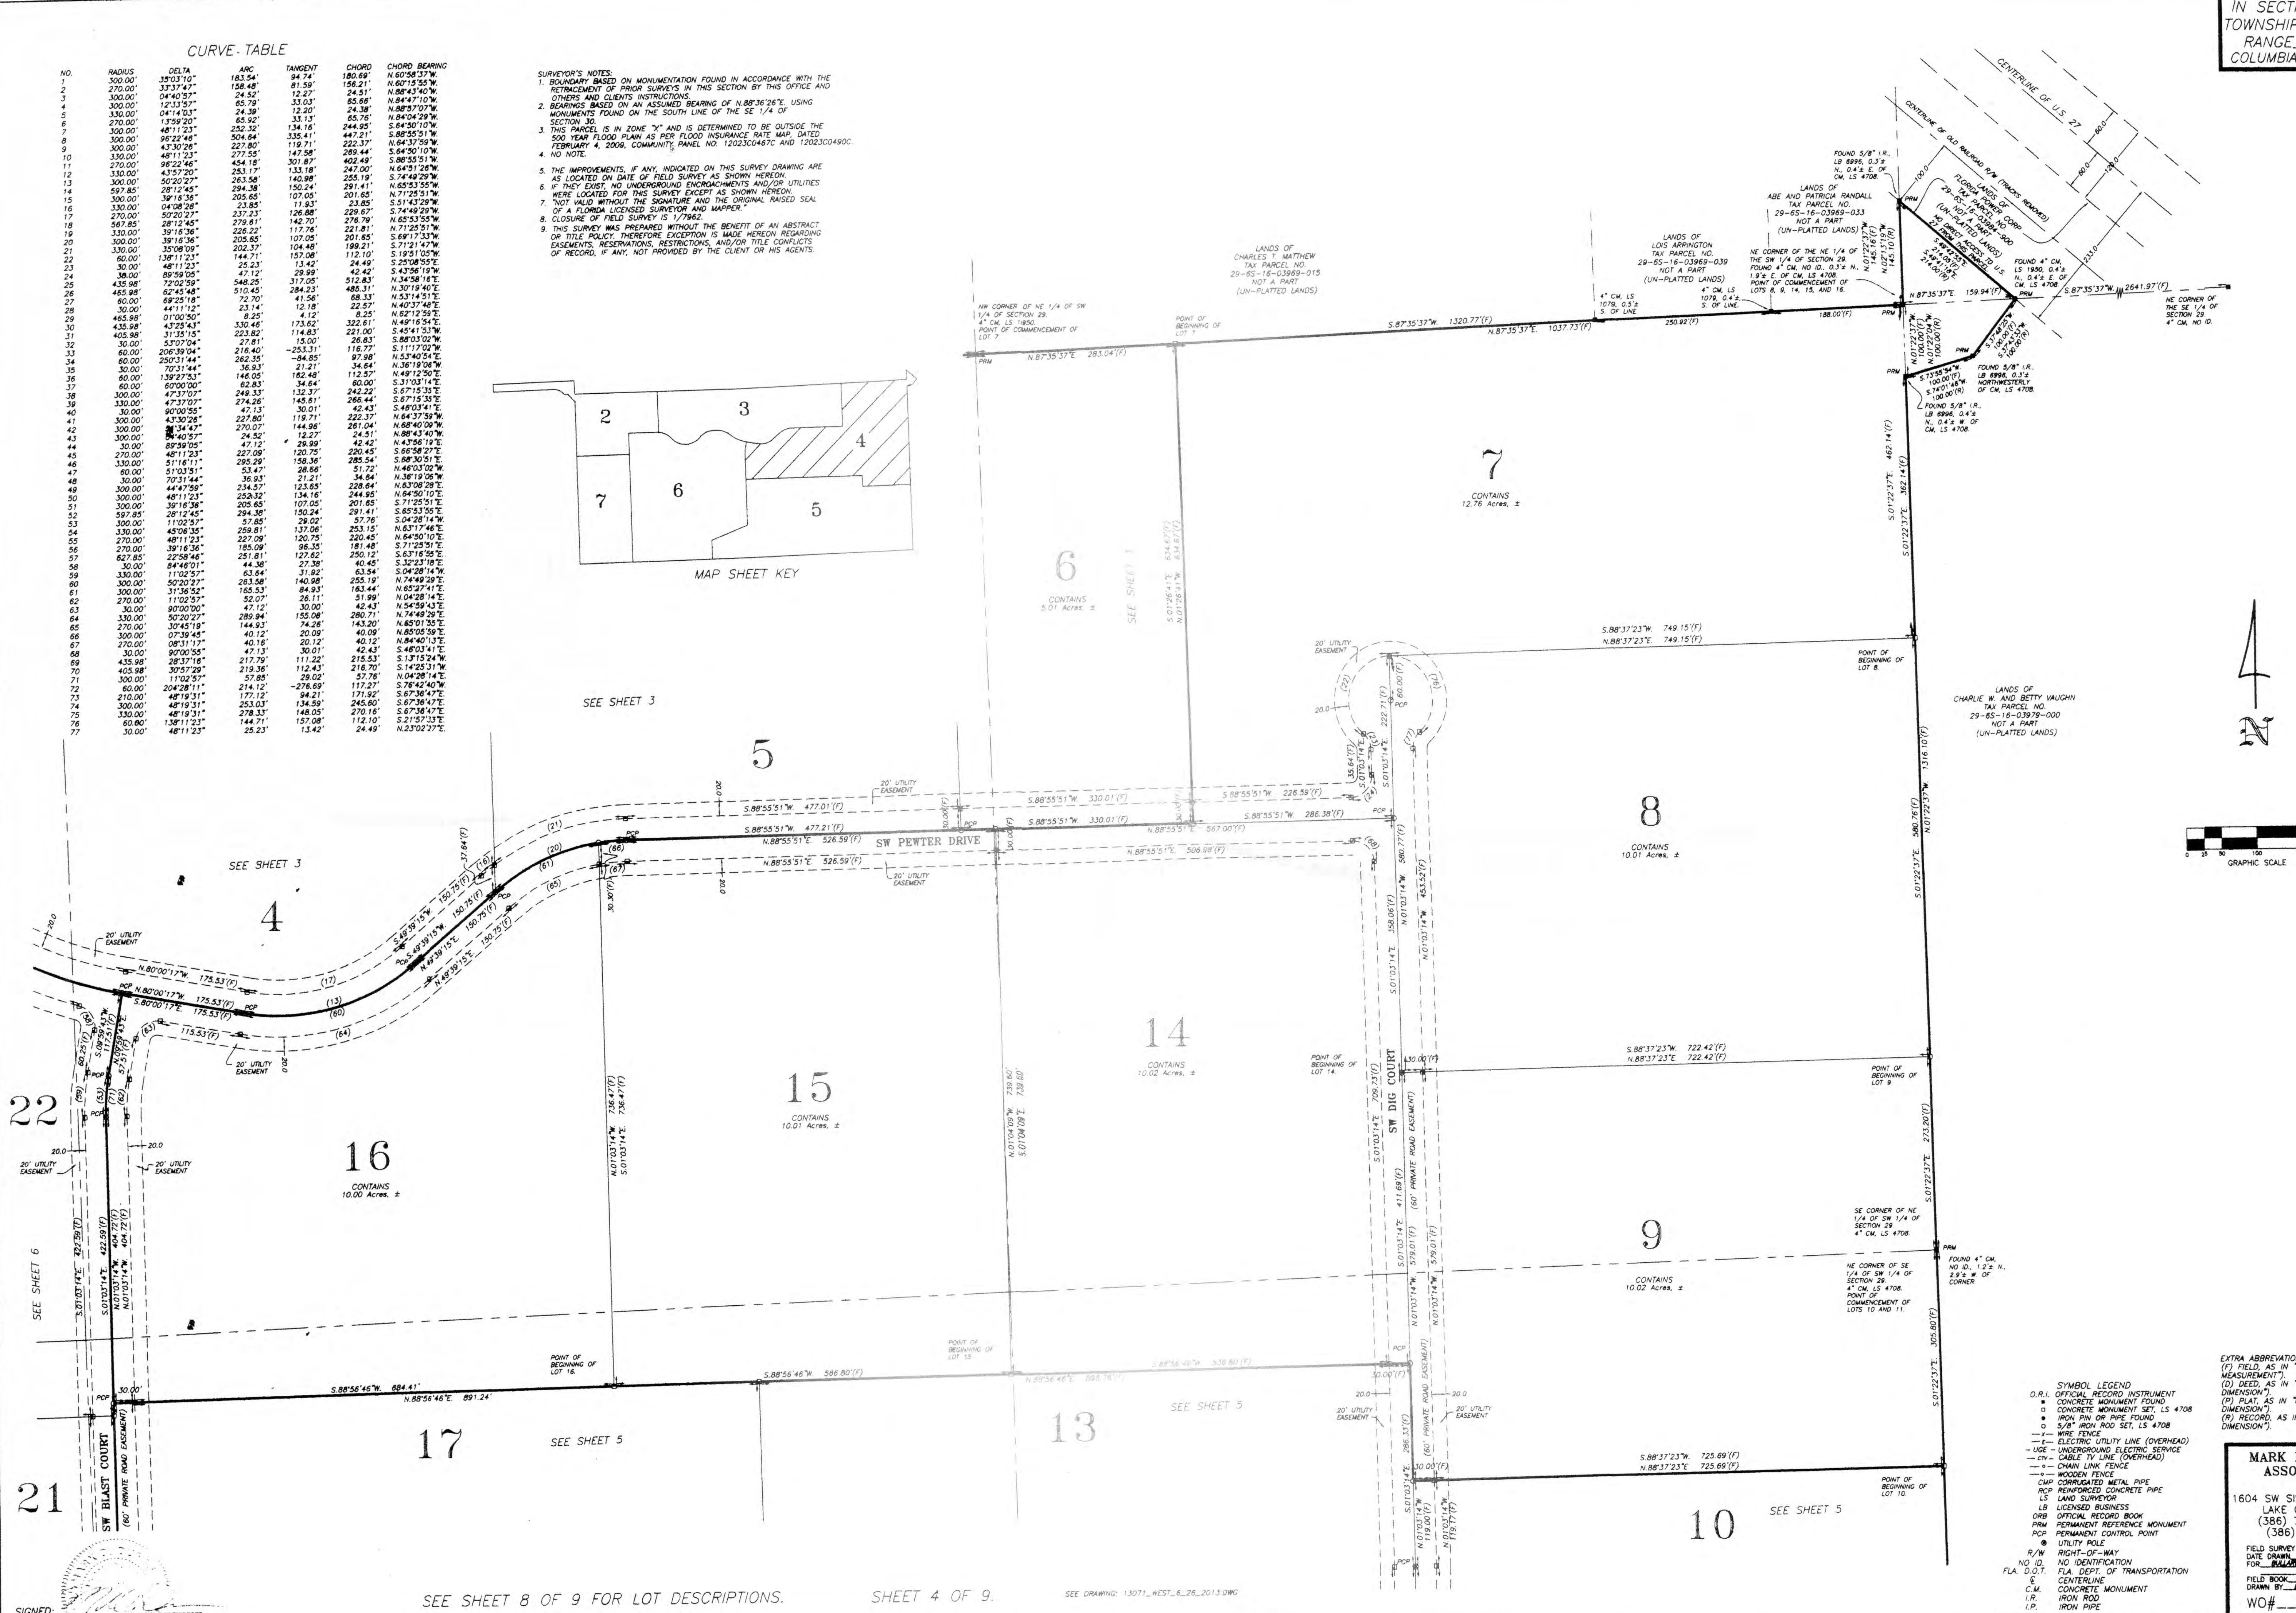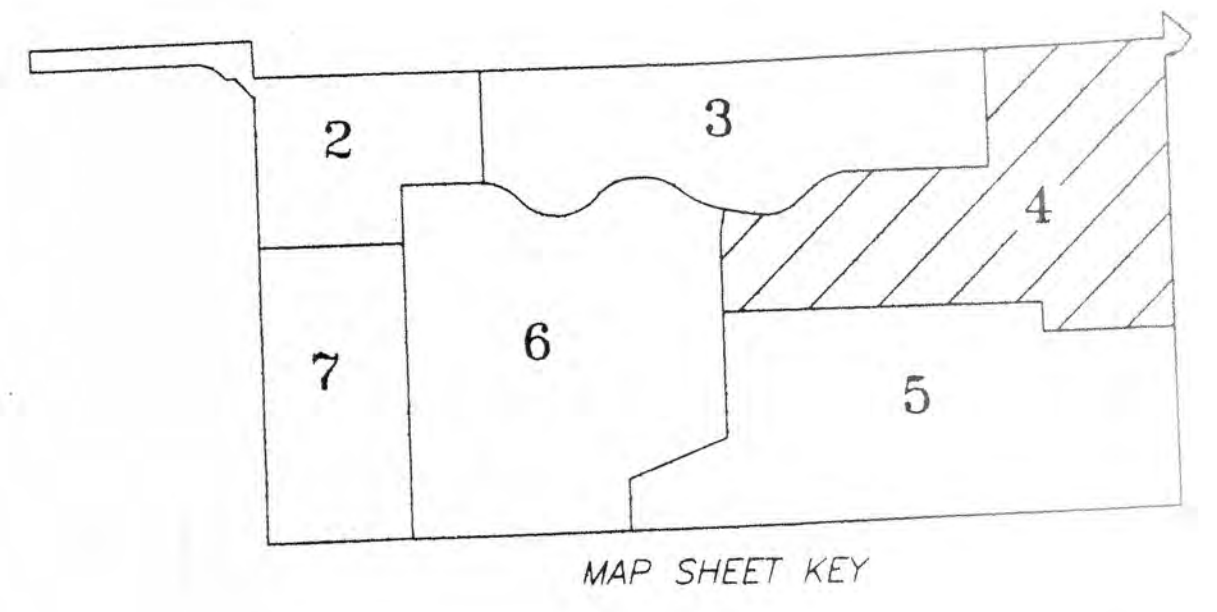

- SYMBOL LEGEND
- O.R.I. OFFICIAL RECORD INSTRUMENT
 - CONCRETE MONUMENT FOUND
 - CONCRETE MONUMENT SET, LS 4708
 - IRON PIN OR PIPE FOUND
 - 5/8" IRON ROD SET, LS 4708
 - WIRE FENCE
 - ELECTRIC UTILITY LINE (OVERHEAD)
 - UNDERGROUND ELECTRIC SERVICE
 - CABLE TV LINE (OVERHEAD)
 - CHAIN LINK FENCE
 - WOODEN FENCE
 - CWP CORRUGATED METAL PIPE
 - RCP REINFORCED CONCRETE PIPE
 - LAND SURVEYOR
 - LICENSED BUSINESS
 - ORR OFFICIAL RECORD BOOK
 - PRM PERMANENT REFERENCE MONUMENT
 - PCP PERMANENT CONTROL POINT
 - UTILITY POLE
 - R/W RIGHT-OF-WAY
 - NO ID. NO IDENTIFICATION
 - FLA. D.O.T. FLA. DEPT. OF TRANSPORTATION
 - E. CENTERLINE
 - C.M.M. CONCRETE MONUMENT
 - I.R. IRON ROD
 - I.P. IRON PIPE

EXTRA ABBREVIATION:
(F) FIELD AS IN "FIELD MEASUREMENT"
(D) DEED, AS IN "DEED DIMENSION"
(P) PLAT, AS IN "PLAT DIMENSION"
(R) RECORD, AS IN "RECORD DIMENSION"

MARK D. DUREN AND ASSOCIATES, INC.
LB 7020
1604 SW SISTERS WELCOME ROAD
LAKE CITY, FLA. 32025
(386) 758-9831 OFFICE
(386) 758-8010 FAX

FIELD SURVEY DATE: JULY 6, 2013
DATE DRAWN: AUGUST 21, 2013

SIGNED: MARK D. DUREN, LS 4708

SEE SHEET 8 OF 9 FOR LOT DESCRIPTIONS.



SHEET 4 OF 9.

SEE DRAWING: 13071_WEST_6_26_2013.DWG

BOUNDARY SURVEY
IN SECTION 29 & 30
TOWNSHIP 6 SOUTH,
RANGE 16 EAST,
COLUMBIA COUNTY, FLA.

"HILLS OF FT. WHITE"

AN UNRECORDED SUBDIVISION OF
PART OF SECTIONS 29 AND 30,
TOWNSHIP 6 SOUTH, RANGE 16 EAST,
COLUMBIA COUNTY, FLORIDA

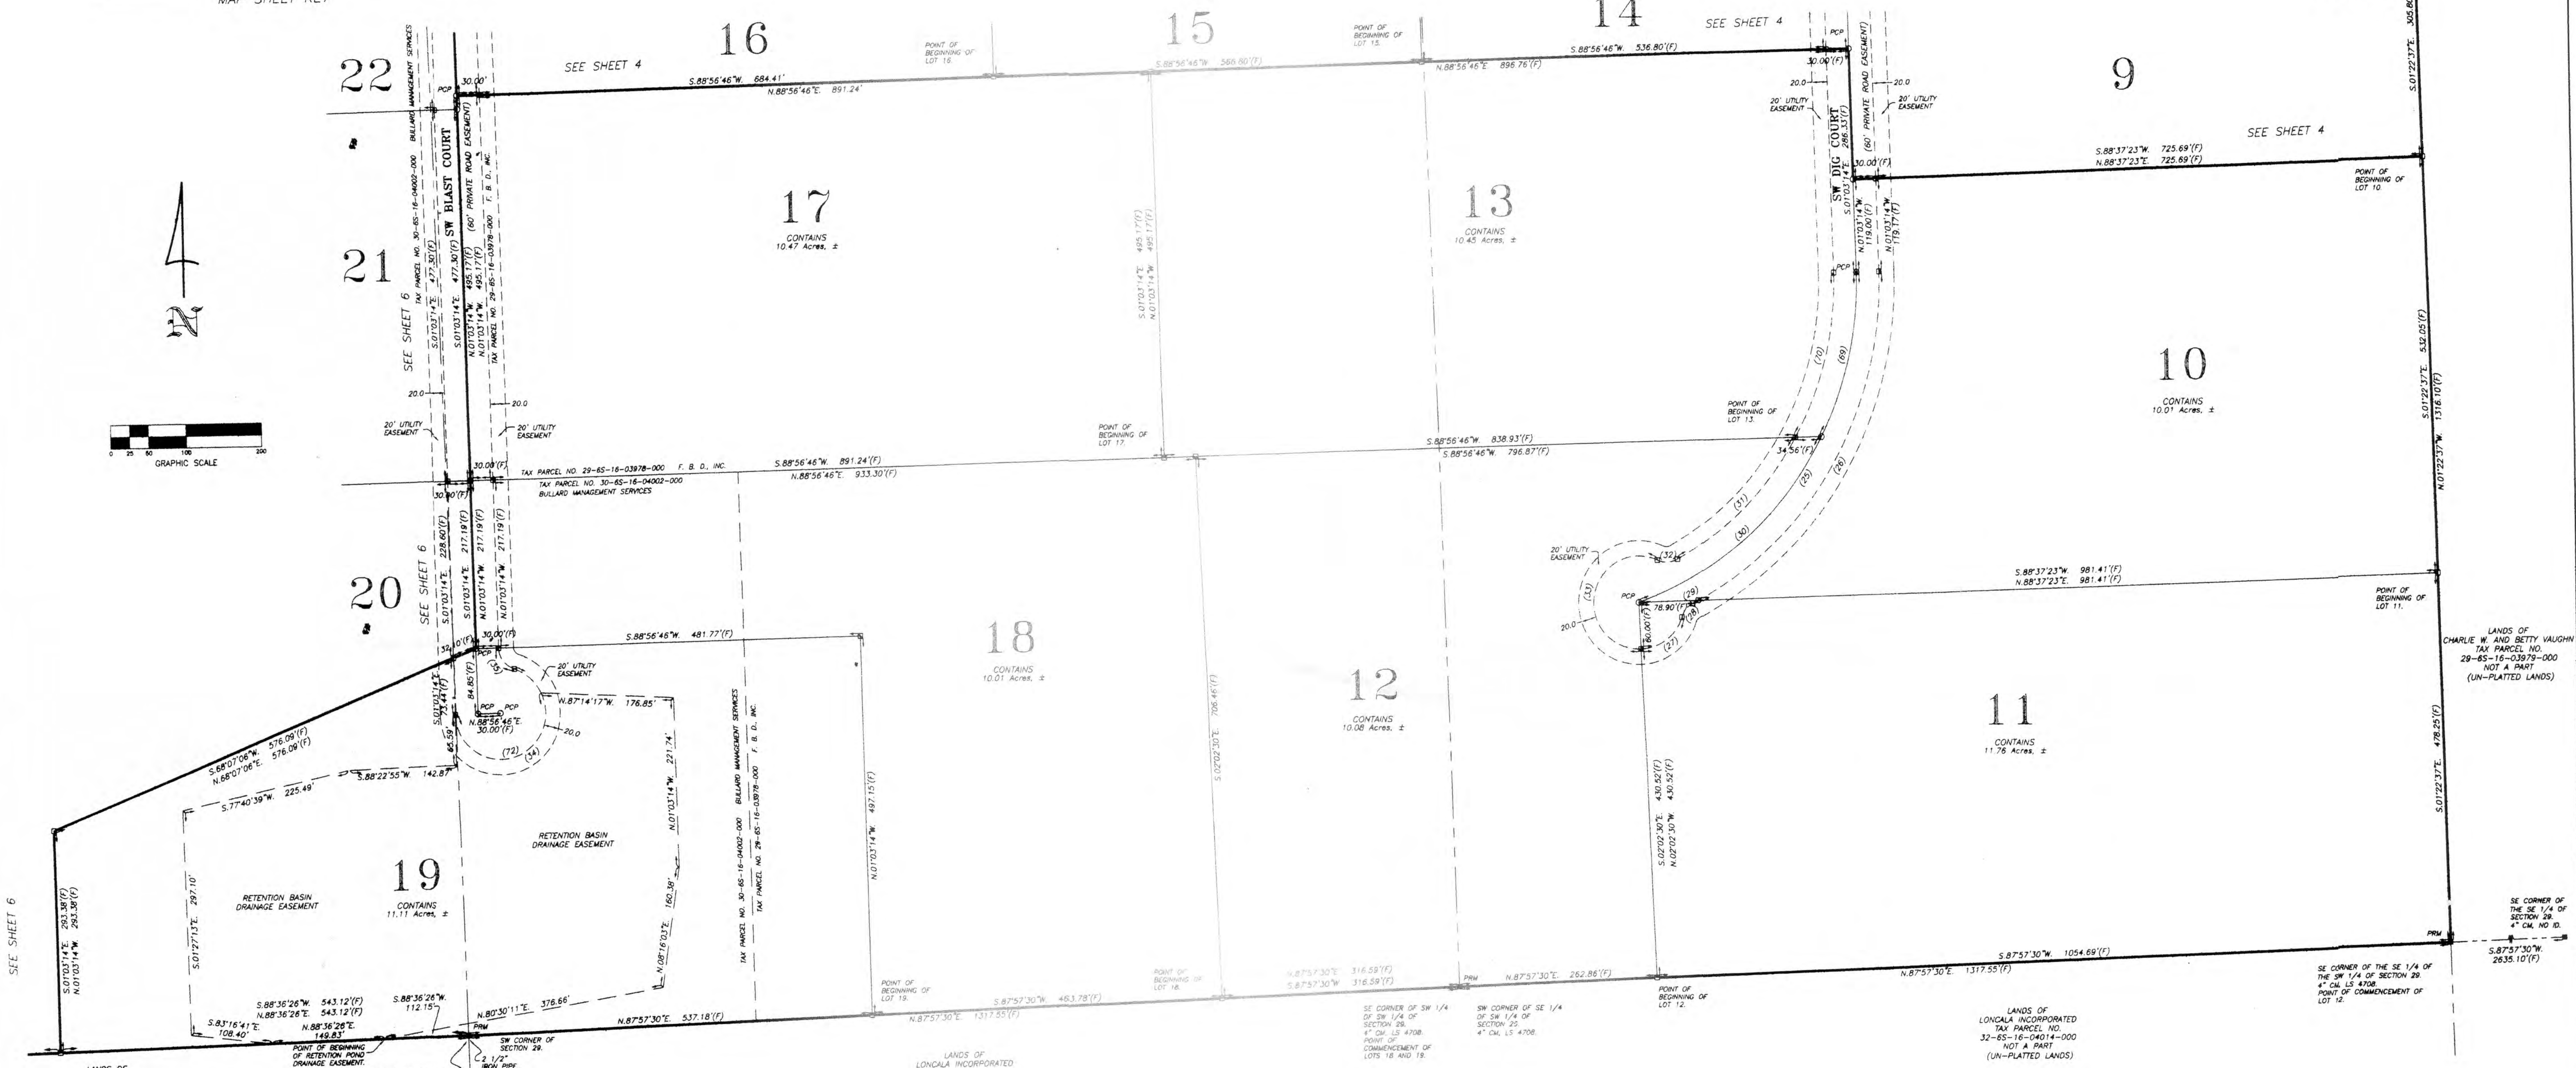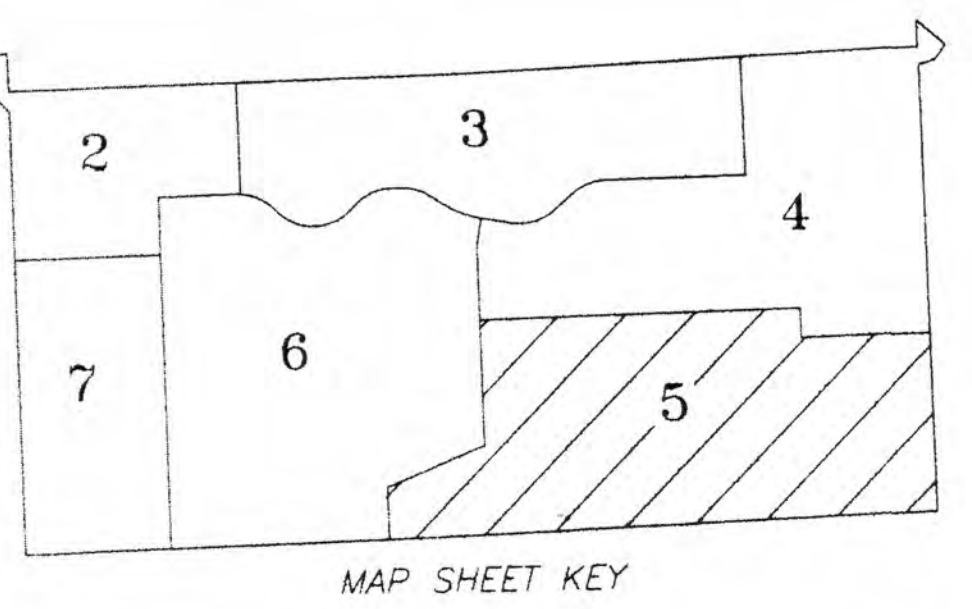

CURVE TABLE

NO.	RADIUS	DELTA	ARC	TANGENT	CHORD	CHORD BEARING
SURVEYOR'S NOTES:
1. BOUNDARY BASED ON MONUMENTATION FOUND IN ACCORDANCE WITH THE
RETRACEMENT OF PRIOR SURVEYS IN THIS SECTION BY THIS OFFICE AND
OTHERS AND CLIENTS INSTRUCTIONS.
2. BEARINGS BASED ON AN ASSUMED BEARING OF N.88°36'26"E USING
MONUMENTS FOUND ON THE SOUTH LINE OF THE SE 1/4 OF
SECTION 30.
3. THIS PARCEL IS IN ZONE "2" AND IS DETERMINED TO BE OUTSIDE THE
500 YEAR FLOOD PLAIN AS PER FLOOD INSURANCE RATE MAP, DATED
FEBRUARY 4, 2009, COMMUNITY PANEL NO. 12023C0467C AND 12023C0490C.
4. NO NOTE.
5. THE IMPROVEMENTS, IF ANY, INDICATED ON THIS SURVEY DRAWING ARE
AS LOCATED ON DATE OF FIELD SURVEY AS SHOWN HEREON.
6. IF THEY EXIST, NO UNDERGROUND ENCROACHMENTS AND/OR UTILITIES
WERE LOCATED FOR THIS SURVEY EXCEPT AS SHOWN HEREON.
7. NOT VALID WITHOUT THE SIGNATURE AND THE ORIGINAL RAISED SEAL
OF A FLORIDA LICENSED SURVEYOR AND MAPPER.
8. CLOSURE OF FIELD SURVEY IS 1/7962.
9. THIS SURVEY WAS PREPARED WITHOUT THE BENEFIT OF AN ABSTRACT
OR TITLE POLICY. THEREFORE EXCEPTION IS MADE HEREON REGARDING
EASEMENTS, RESERVATIONS, RESTRICTIONS, AND/OR TITLE CONFLICTS
OF RECORD, IF ANY, NOT PROVIDED BY THE CLIENT OR HIS AGENTS.

- SYMBOL LEGEND
- O.R.I. OFFICIAL RECORD INSTRUMENT
 - CONCRETE MONUMENT FOUND
 - CONCRETE MONUMENT SET, LS 4708
 - IRON PIN OR PIPE FOUND
 - 5/8" IRON ROD SET, LS 4708
 - WIRE FENCE
 - ELECTRIC UTILITY LINE (OVERHEAD)
 - UNDERGROUND ELECTRIC SERVICE
 - CABLE TV LINE (OVERHEAD)
 - CHAIN LINK FENCE
 - WOODEN FENCE
 - CORRUGATED METAL PIPE
 - RCF REINFORCED CONCRETE PIPE
 - LAND SURVEYOR
 - LB LICENSED BUSINESS
 - ORR OFFICIAL RECORD BOOK
 - PERMANENT REFERENCE MONUMENT
 - PCP PERMANENT CONTROL POINT
 - UTILITY POLE
 - RIGHT-OF-WAY
 - NO ID. NO IDENTIFICATION
 - FLA. D.O.T. FLA. DEPT. OF TRANSPORTATION
 - CENTERLINE
 - CONCRETE MONUMENT
 - I.R. IRON ROD
 - I.P. IRON PIPE

EXTRA ABBREVIATION:
(F) FIELD AS IN "FIELD
MEASUREMENT"
(D) DEED AS IN "DEED
DIMENSION"
(P) PLAT AS IN "PLAT
DIMENSION"
(R) RECORD AS IN "RECORD
DIMENSION"

MARK D. DUREN AND
ASSOCIATES, INC.
LB 7820
1604 SW SISTERS WELCOME ROAD
LAKE CITY, FLA. 32025
(386) 758-9831 OFFICE
(386) 758-8010 FAX

FIELD SURVEY DATE: JULY 4, 2013
DATE DRAWN: AUGUST 26, 2013
FOR: RALPH
FIELD BOOK: SEE FILE PAGE
DRAWN BY: M. DUREN
WO# 13-021

SIGNED:
MARK D. DUREN, LS 4708


"HILLS OF FT. WHITE"
AN UNRECORDED SUBDIVISION OF
PART OF SECTIONS 29 AND 30,
TOWNSHIP 6 SOUTH, RANGE 16 EAST,
COLUMBIA COUNTY, FLORIDA

BOUNDARY SURVEY
IN SECTION 29 & 30
TOWNSHIP 6 SOUTH,
RANGE 16 EAST,
COLUMBIA COUNTY, FLA.

CURVE TABLE

NO.	RADIUS	DELTA	ARC	TANGENT	CHORD	CHORD BEARING
1	300.00'	35.0310°	163.54'	84.74'	180.89'	N.60°58'37"W
2	270.00'	35.0310°	156.48'	78.48'	168.48'	N.60°58'37"W
3	300.00'	04.4057°	24.52'	12.27'	24.51'	N.88°43'40"W
4	300.00'	12.3357°	65.79'	33.03'	65.66'	N.88°43'40"W
5	330.00'	04.1410°	36.59'	18.30'	36.58'	N.88°55'51"W
6	270.00'	13.5920°	65.92'	33.13'	65.78'	N.84°04'29"W
7	300.00'	48.1123°	252.32'	124.16'	244.85'	N.84°04'29"W
8	300.00'	99.2246°	504.64'	248.32'	496.28'	N.84°04'29"W
9	300.00'	48.1123°	252.32'	124.16'	244.85'	N.84°04'29"W
10	300.00'	43.3028°	227.80'	113.91'	222.37'	N.84°37'59"W
11	330.00'	50.2027°	277.55'	138.78'	269.44'	N.84°37'59"W
12	270.00'	96.2246°	454.18'	227.09'	448.49'	N.88°55'51"W
13	330.00'	43.3028°	227.80'	113.91'	222.37'	N.84°37'59"W
14	597.85'	28.1245°	294.38'	150.24'	291.41'	N.85°53'55"W
15	300.00'	38.1638°	205.65'	102.80'	201.65'	N.85°53'55"W
16	330.00'	04.0828°	23.85'	11.93'	23.85'	S.51°43'29"W
17	270.00'	50.2027°	277.55'	138.78'	269.44'	N.84°37'59"W
18	567.85'	28.1245°	294.38'	150.24'	291.41'	N.85°53'55"W
19	330.00'	39.1638°	226.22'	117.76'	221.81'	N.71°25'51"W
20	300.00'	39.1638°	205.65'	102.80'	201.65'	N.87°17'33"W
21	330.00'	35.0809°	202.37'	104.48'	198.21'	N.51°12'17"W
22	60.00'	138.1123°	144.71'	157.08'	112.10'	S.10°51'05"W
23	30.00'	48.1123°	25.23'	13.42'	24.49'	S.25°00'55"E
24	30.00'	89.5905°	47.12'	28.99'	42.42'	N.53°40'54"E
25	435.98'	72.0259°	548.25'	317.05'	512.83'	N.34°58'16"E
26	485.98'	62.4248°	510.45'	284.33'	485.51'	N.30°19'40"E
27	60.00'	89.5905°	72.70'	41.56'	68.33'	N.53°41'51"E
28	30.00'	44.1112°	23.14'	12.18'	22.57'	N.42°37'48"E
29	455.98'	01.0050°	8.25'	4.12'	8.25'	N.82°12'38"E
30	435.98'	43.2843°	330.46'	173.62'	322.61'	N.48°18'54"E
31	405.98'	31.3515°	223.82'	114.63'	221.00'	N.43°41'53"E
32	30.00'	53.0704°	27.81'	15.00'	26.83'	N.88°03'02"W
33	60.00'	206.3904°	216.40'	-253.31'	116.77'	S.11°17'02"W
34	60.00'	250.3144°	262.35'	-84.85'	97.98'	N.53°40'54"E
35	30.00'	70.5144°	36.63'	21.21'	34.64'	N.36°19'08"W
36	60.00'	139.2753°	146.05'	162.48'	112.57'	N.49°12'50"E
37	60.00'	60.0000°	62.63'	34.64'	60.00'	S.10°13'14"E
38	300.00'	47.5707°	248.33'	132.37'	242.22'	S.67°15'35"E
39	330.00'	47.5707°	274.26'	145.61'	266.44'	S.67°15'35"E
40	30.00'	90.0058°	47.13'	30.01'	42.43'	S.60°14'11"E
41	300.00'	43.3028°	227.80'	113.91'	222.37'	N.84°37'59"W
42	300.00'	51.3447°	270.07'	144.96'	261.04'	N.88°40'08"W
43	300.00'	04.4057°	24.52'	12.27'	24.51'	N.88°43'40"W
44	30.00'	89.5905°	47.12'	28.99'	42.42'	N.43°58'19"E
45	270.00'	48.1123°	227.09'	120.75'	220.45'	S.66°56'27"E
46	330.00'	11.1111°	295.39'	158.36'	295.39'	S.68°30'31"E
47	60.00'	51.0351°	53.47'	28.86'	51.72'	N.46°03'02"W
48	30.00'	70.5144°	36.63'	21.21'	34.64'	N.36°19'08"W
49	300.00'	44.4158°	234.57'	123.65'	228.84'	N.63°08'28"E
50	300.00'	48.1123°	252.32'	134.16'	244.85'	N.84°37'59"W
51	300.00'	39.1638°	205.65'	102.80'	201.65'	N.87°17'33"W
52	597.85'	28.1245°	294.38'	150.24'	291.41'	N.85°53'55"E
53	300.00'	11.0257°	57.85'	29.02'	57.76'	S.04°28'14"W
54	330.00'	45.0835°	259.81'	137.06'	253.15'	N.87°17'33"W
55	270.00'	48.1123°	227.09'	120.75'	220.45'	N.84°37'59"W
56	270.00'	39.1638°	185.09'	96.35'	181.48'	S.71°25'51"E
57	627.85'	25.5846°	251.81'	127.62'	250.12'	S.81°15'55"E
58	30.00'	84.4601°	44.38'	27.38'	40.45'	S.32°21'18"E
59	330.00'	11.0257°	63.64'	31.92'	63.54'	S.04°28'14"W
60	300.00'	50.2027°	263.58'	140.88'	255.19'	N.74°40'28"E
61	300.00'	31.3852°	165.53'	84.93'	163.44'	N.65°27'41"E
62	270.00'	11.0257°	32.07'	26.11'	31.99'	N.04°28'14"E
63	30.00'	90.0000°	47.12'	30.00'	42.43'	N.84°37'59"W
64	330.00'	50.2027°	289.84'	155.08'	280.71'	N.74°40'28"E
65	270.00'	30.4518°	144.83'	74.28'	143.20'	N.65°01'51"E
66	300.00'	07.3045°	40.12'	20.09'	40.09'	N.85°05'59"E
67	270.00'	08.3117°	40.16'	20.12'	40.12'	N.84°40'13"E
68	435.98'	28.1716°	217.79'	111.22'	215.53'	S.13°15'24"W
69	405.98'	30.5729°	219.36'	112.43'	216.70'	S.14°25'31"W
70	300.00'	11.0257°	57.85'	29.02'	57.76'	N.04°28'14"E
71	60.00'	204.2811°	214.12'	-276.69'	117.27'	S.78°42'40"W
72	210.00'	48.1931°	177.12'	84.21'	171.92'	S.67°36'47"E
73	300.00'	48.1931°	253.03'	134.59'	245.80'	S.67°36'47"E
74	330.00'	48.1931°	278.33'	148.05'	270.16'	S.67°36'47"E
75	60.00'	138.1123°	144.71'	157.08'	112.10'	S.21°57'33"E
76	30.00'	48.1123°	25.23'	13.42'	24.49'	N.25°00'55"E


- SURVEYOR'S NOTES:
1. BOUNDARY BASED ON MONUMENTATION FOUND IN ACCORDANCE WITH THE RETRACEMENT OF PRIOR SURVEYS IN THIS SECTION BY THIS OFFICE AND OTHERS AND CLIENTS INSTRUCTIONS.
 2. BEARINGS BASED ON AN ASSUMED BEARING OF N.88°36'26"E, USING MONUMENTS FOUND ON THE SOUTH LINE OF THE SE 1/4 OF SECTION 30.
 3. THIS PARCEL IS IN ZONE "X" AND IS DETERMINED TO BE OUTSIDE THE 500 YEAR FLOOD PLAIN AS PER FLOOD INSURANCE RATE MAP DATED FEBRUARY 4, 2009, COMMUNITY PANEL NO. 12023C0467C AND 12023C0490C.
 4. NO NOTE.
 5. THE IMPROVEMENTS, IF ANY, INDICATED ON THIS SURVEY DRAWING ARE AS LOCATED ON DATE OF FIELD SURVEY AS SHOWN HEREON.
 6. IF THEY EXIST, NO UNDERGROUND ENCROACHMENTS AND/OR UTILITIES WERE LOCATED FOR THIS SURVEY EXCEPT AS SHOWN HEREON.
 7. NOT VALID WITHOUT THE SIGNATURE AND THE ORIGINAL RAISED SEAL OF A FLORIDA LICENSED SURVEYOR AND MAPPER.
 8. CLOSURE OF FIELD SURVEY IS 1/7862.
 9. THIS SURVEY WAS PREPARED WITHOUT THE BENEFIT OF AN ABSTRACT OR TITLE POLICY. THEREFORE, EXCEPTION IS MADE HEREON REGARDING EASEMENTS, RESERVATIONS, RESTRICTIONS, AND/OR TITLE CONFLICTS OF RECORD, IF ANY, NOT PROVIDED BY THE CLIENT OR HIS AGENTS.

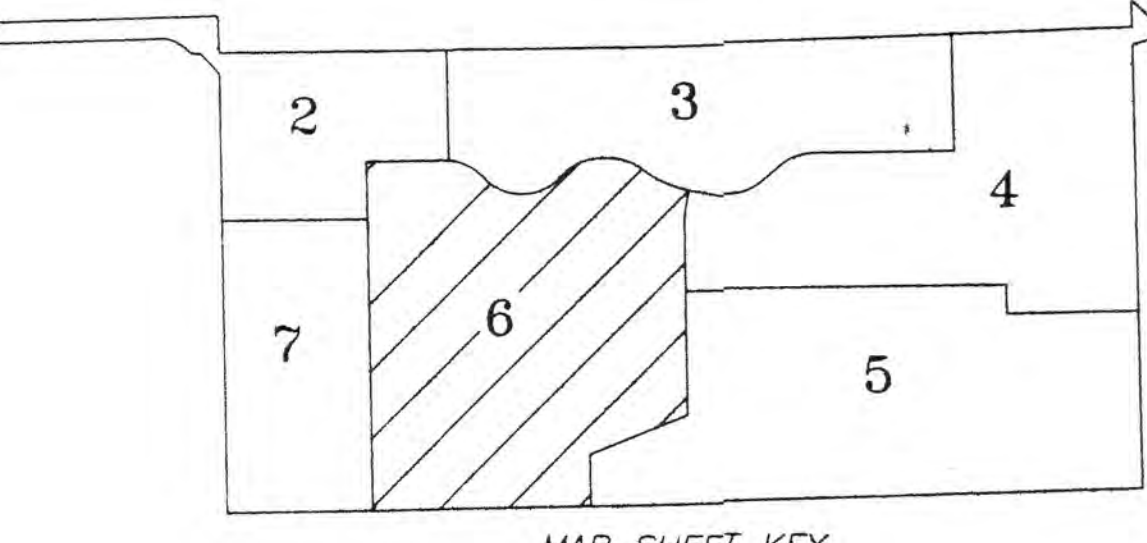

- EXTRA ABBREVIATION:
- (F) FIELD, AS IN "FIELD MEASUREMENT"
 - (D) DEED, AS IN "DEED MEASUREMENT"
 - (P) PLAT, AS IN "PLAT MEASUREMENT"
 - (R) RECORD, AS IN "RECORD MEASUREMENT"
- SYMBOL LEGEND
- O.R. OFFICIAL RECORD INSTRUMENT
 - CONCRETE MONUMENT FOUND
 - CONCRETE MONUMENT SET, LS 4708
 - IRON PIN OR PIPE FOUND
 - 5/8" IRON ROD SET, LS 4708
 - WIRE FENCE
 - ELECTRIC UTILITY LINE (OVERHEAD)
 - UNDERGROUND ELECTRIC SERVICE
 - CABLE TV LINE (OVERHEAD)
 - CHAIN LINK FENCE
 - WOODEN FENCE
 - CMP CORRUGATED METAL PIPE
 - RCF REINFORCED CONCRETE PIPE
 - LS LAND SURVEYOR
 - LS LICENSED BUSINESS
 - ORB OFFICIAL RECORD BOOK
 - PRM PERMANENT REFERENCE MONUMENT
 - PCP PERMANENT CONTROL POINT
 - UTILITY POLE
 - R/W RIGHT-OF-WAY
 - NO ID. NO IDENTIFICATION
 - FLA. DEPT. OF TRANSPORTATION
 - C.E. CENTERLINE
 - CONCRETE MONUMENT
 - IRON ROD
 - IRON PIPE

MARK D. DUREN AND ASSOCIATES, INC.
18780
1604 SW SISTERS WELCOME ROAD
LAKE CITY, FLA. 32025
(386) 758-9831 OFFICE
(386) 758-8010 FAX


FIELD SURVEY DATE: MAY 8, 2013
DATE DRAWN: AUGUST 25, 2013
FOR: BOUNDARY
FIELD BOOK: 2013-021
DRAWN BY: M. DUREN
WO# 13-021

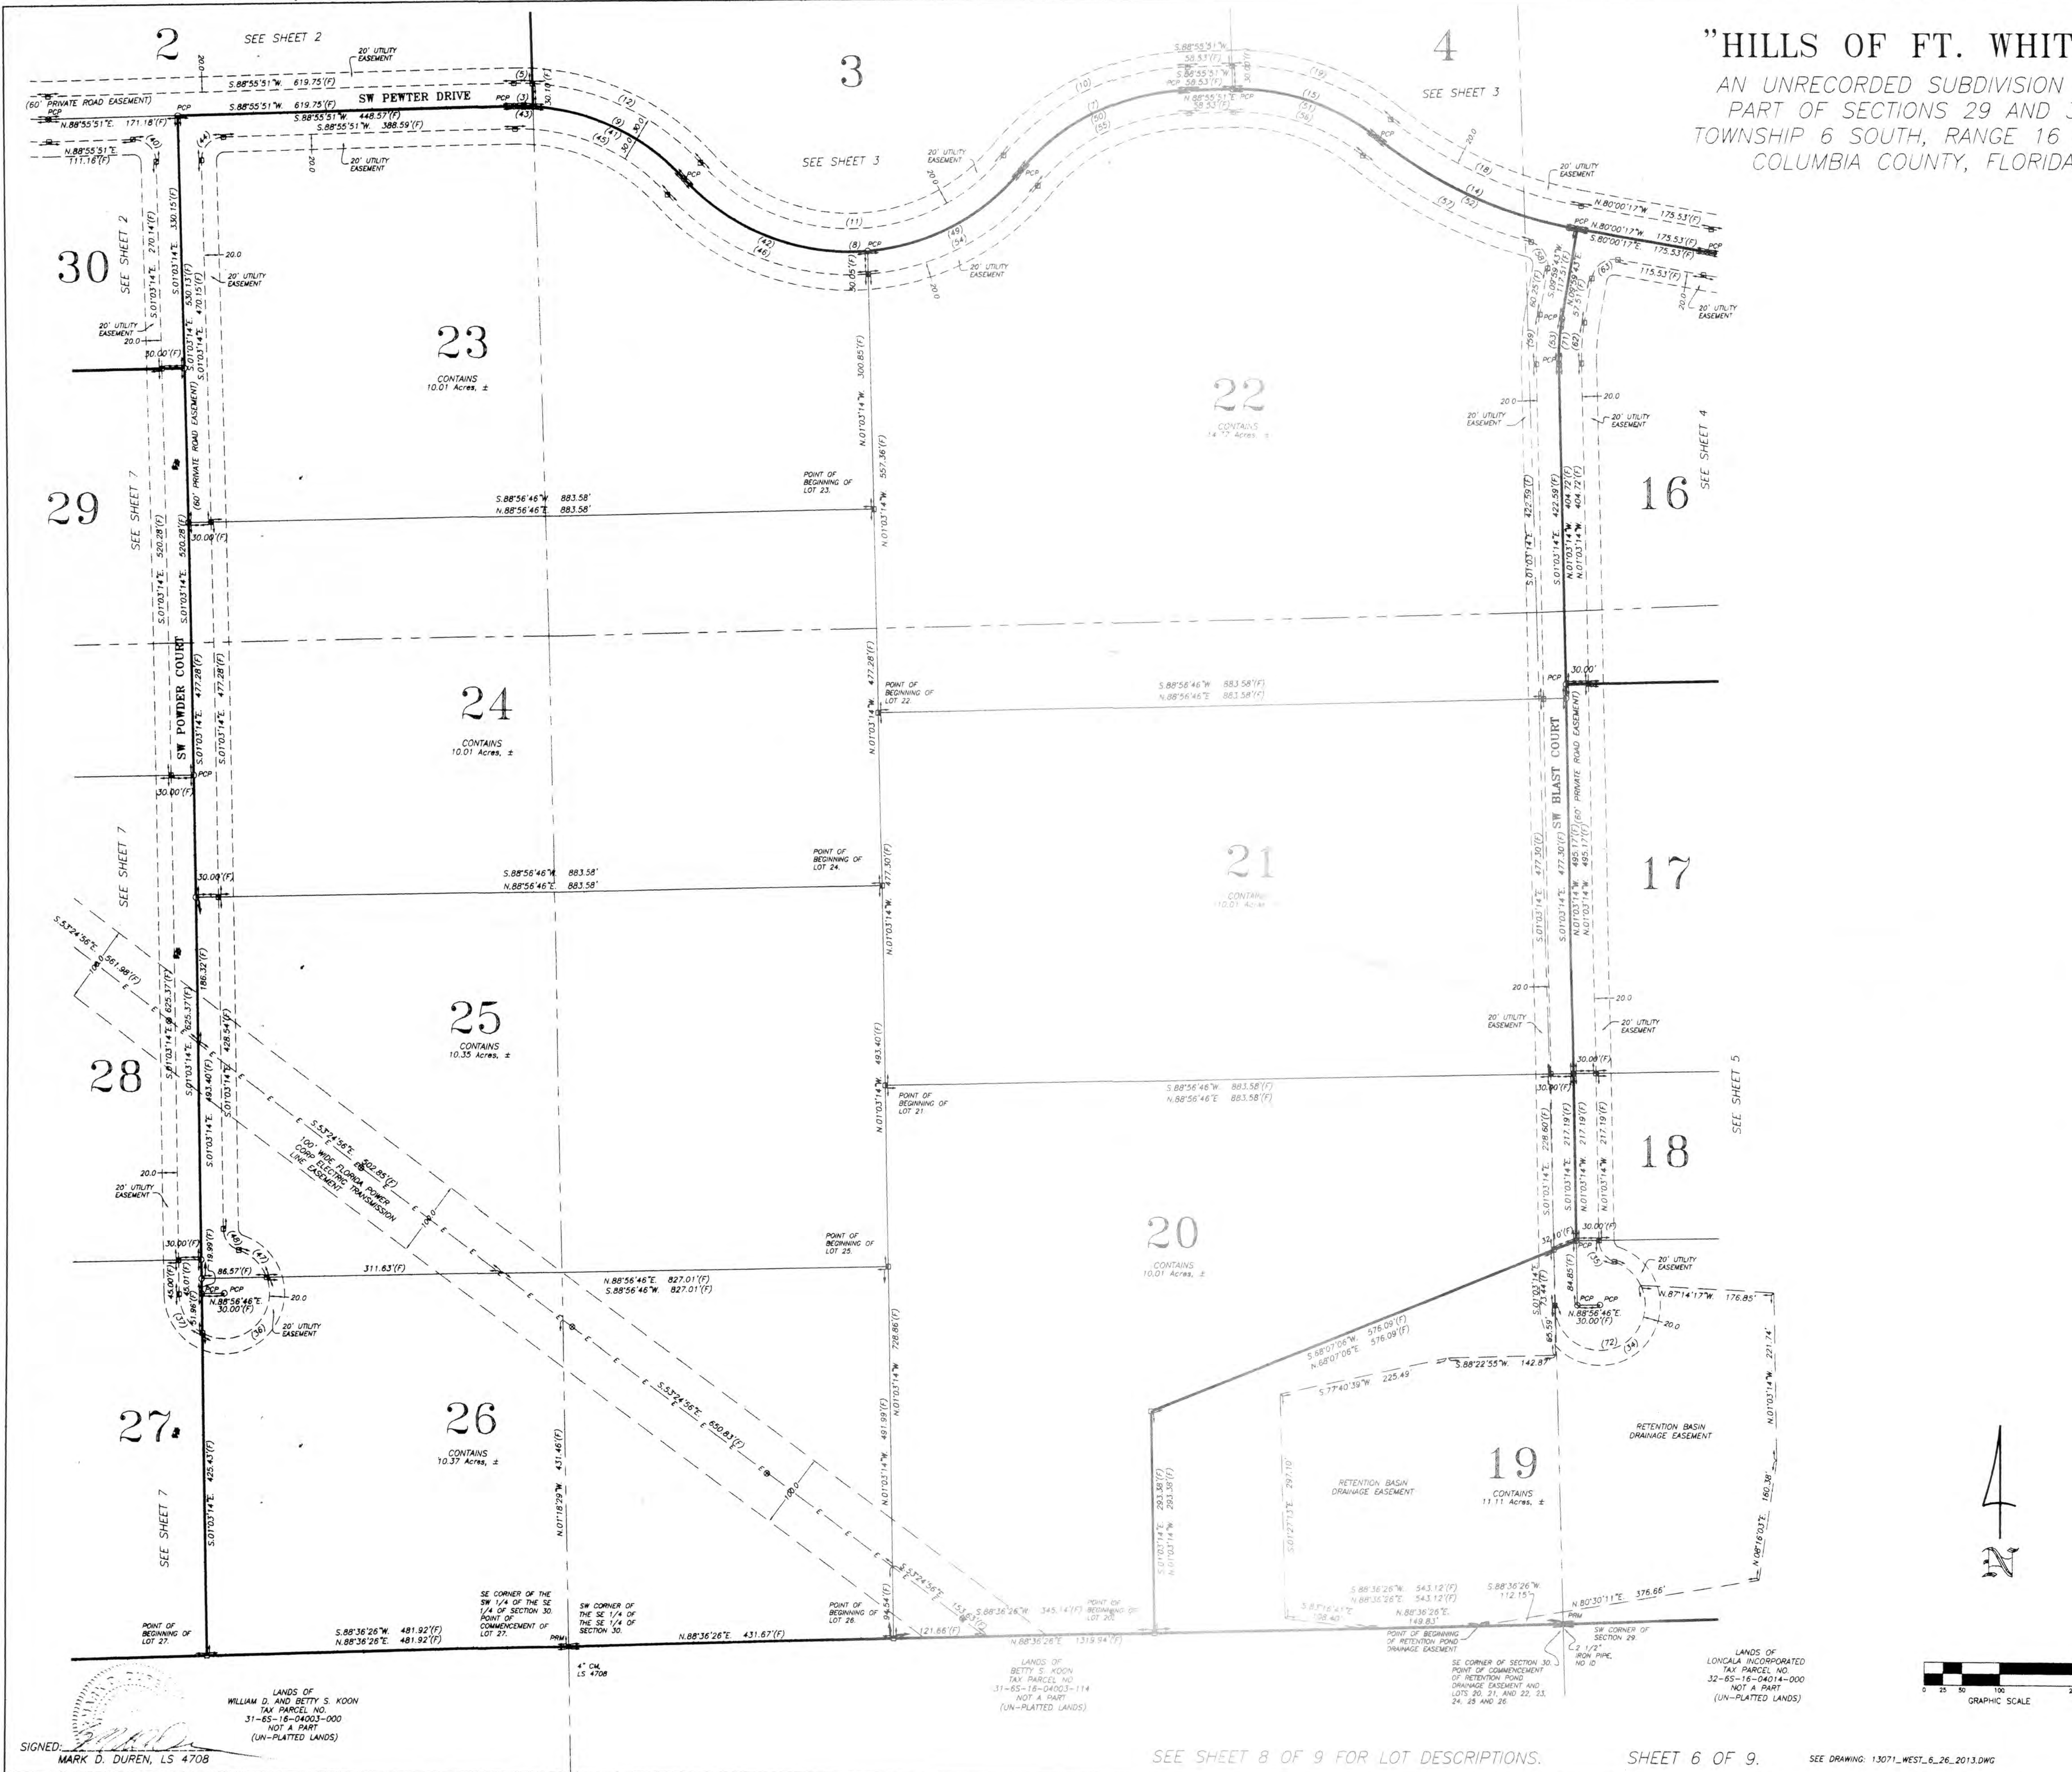


BOUNDARY SURVEY
IN SECTION 29 & 30
TOWNSHIP 6 SOUTH,
RANGE 16 EAST,
COLUMBIA COUNTY, FLA.

"HILLS OF FT. WHITE"

AN UNRECORDED SUBDIVISION OF
PART OF SECTIONS 29 AND 30,
TOWNSHIP 6 SOUTH, RANGE 16 EAST,
COLUMBIA COUNTY, FLORIDA

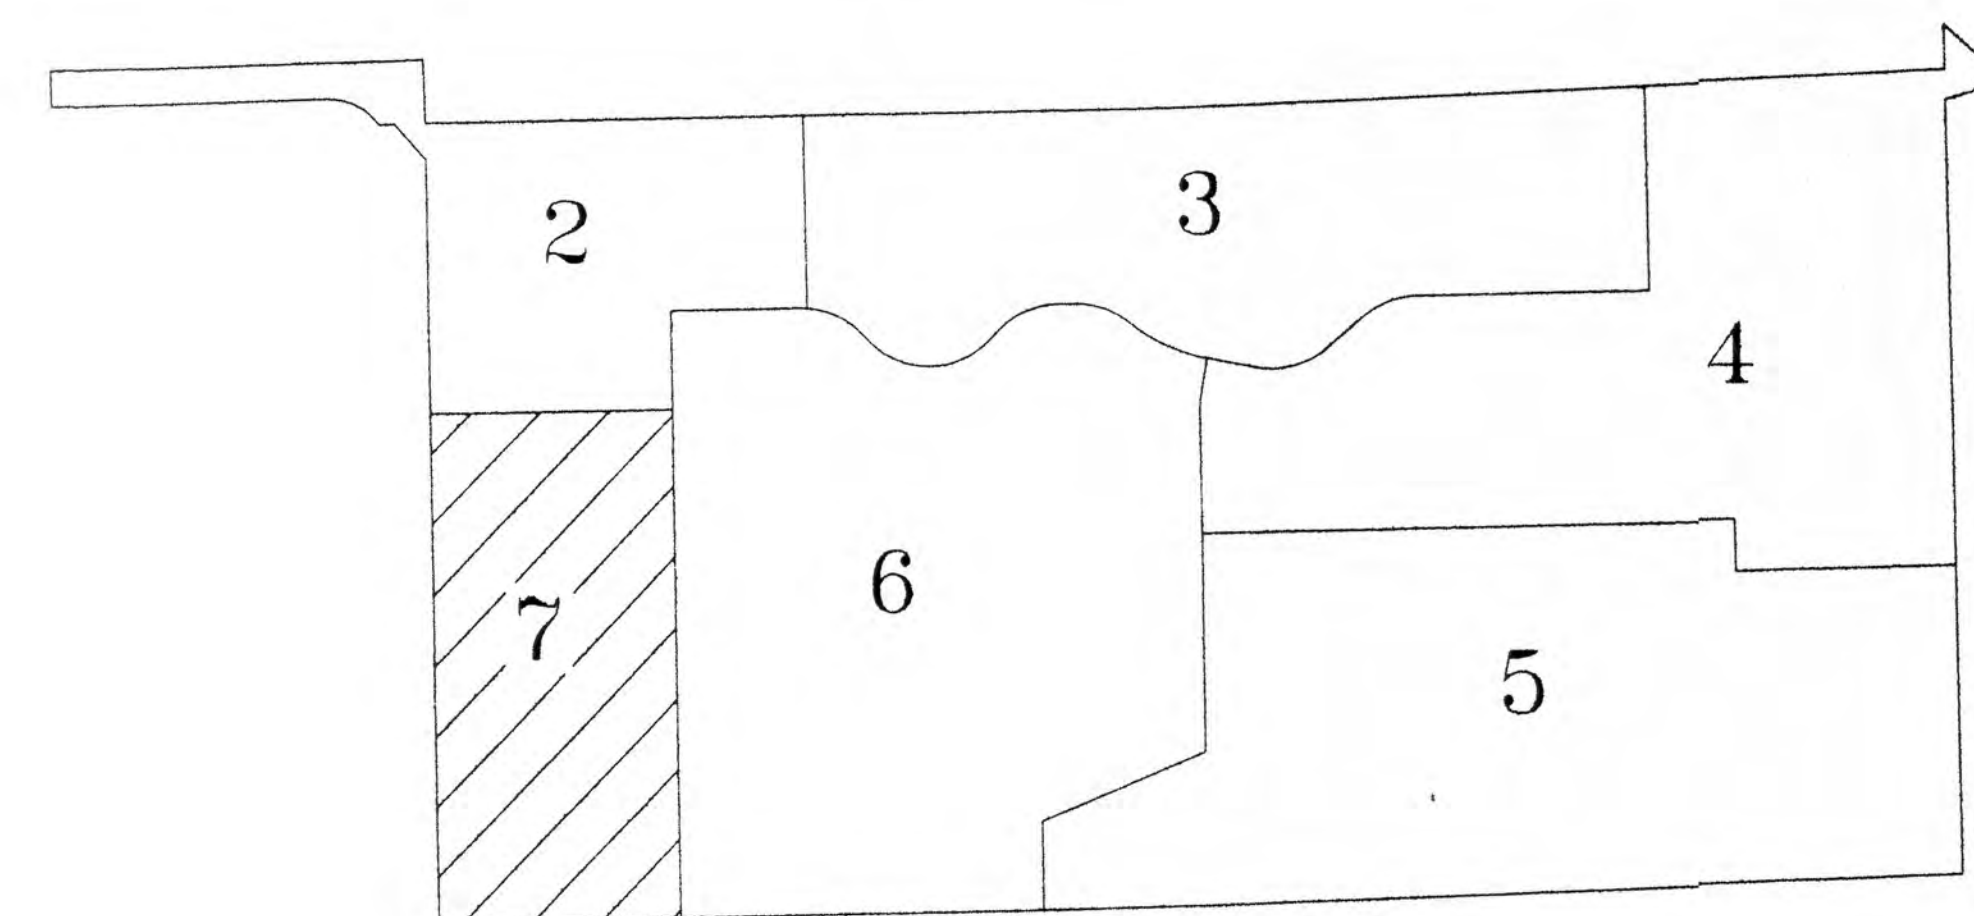

MAP SHEET KEY

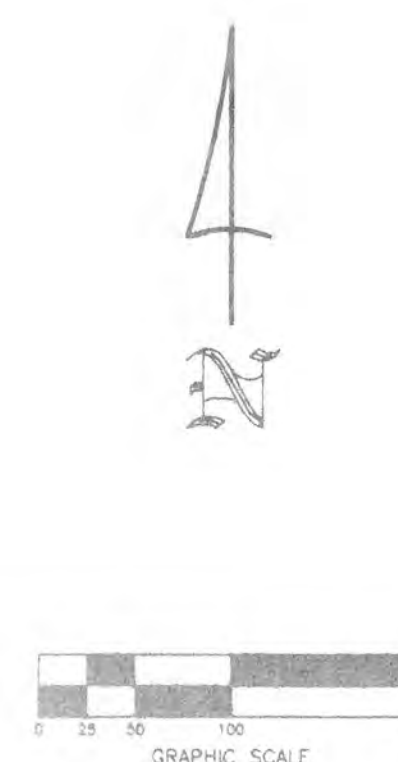

CURVE TABLE

NO.	RADIUS	DELTA	ARC	TANGENT	CHORD	CHORD BEARING
1	300.00'	33.37°47'	158.48'	81.59'	158.21'	N.80°18'55"W
2	300.00'	33.37°47'	158.48'	81.59'	158.21'	N.80°18'55"W
- SURVEYOR'S NOTES:
1. BOUNDARY BASED ON MONUMENTATION FOUND IN ACCORDANCE WITH THE RETRACEMENT OF PRIOR SURVEYS IN THIS SECTION BY THIS OFFICE AND OTHERS AND CLIENTS INSTRUCTIONS.
 2. BEARINGS BASED ON AN ASSUMED BEARING OF N.88°38'26"E. USING MONUMENTS FOUND ON THE SOUTH LINE OF THE SE 1/4 OF SECTION 30.
 3. THIS PARCEL IS IN ZONE "X" AND IS DETERMINED TO BE OUTSIDE THE 500 YEAR FLOOD PLAIN AS PER FLOOD INSURANCE RATE MAP, DATED FEBRUARY 4, 2005, COMMUNITY PANEL NO. 12023C0487C AND 12023C0480C.
 4. NO NOTE.
 5. THE IMPROVEMENTS, IF ANY, INDICATED ON THIS SURVEY DRAWING ARE AS LOCATED ON DATE OF FIELD SURVEY AS SHOWN HEREON.
 6. IF THEY EXIST, NO UNDERGROUND ENCROACHMENTS AND/OR UTILITIES WERE LOCATED FOR THIS SURVEY EXCEPT AS SHOWN HEREON.
 7. NOT VALID WITHOUT THE SIGNATURE AND THE ORIGINAL RAISED SEAL OF A FLORIDA LICENSED SURVEYOR AND MAPPER.
 8. CLOSURE OF FIELD SURVEY IS 1/7862.
 9. THIS SURVEY WAS PREPARED WITHOUT THE BENEFIT OF AN ABSTRACT OR TITLE POLICY THEREFORE EXCEPTION IS MADE HEREON REGARDING EASEMENTS, RESERVATIONS, RESTRICTIONS, AND/OR TITLE CONFLICTS OF RECORD, IF ANY, NOT PROVIDED BY THE CLIENT OR HIS AGENTS.

EXTRA ABBREVIATION:
(*) FIELD, AS IN "FIELD MEASUREMENT"
(*) DEED, AS IN "DEED DIMENSION"
(*) PLAT, AS IN "PLAT DIMENSION"
(*) RECORD, AS IN "RECORD DIMENSION"

- SYMBOL LEGEND
- O.R.I. OFFICIAL RECORD INSTRUMENT
 - CONCRETE MONUMENT FOUND
 - CONCRETE MONUMENT SET, LS 4708
 - IRON PIN OR PIPE FOUND
 - 5/8" IRON ROD SET, LS 4708
 - WIRE FENCE
 - ELECTRIC UTILITY LINE (OVERHEAD)
 - UNDERGROUND ELECTRIC SERVICE
 - CABLE TV LINE (OVERHEAD)
 - CHAIN LINK FENCE
 - WOODEN FENCE
 - CMP CORRUGATED METAL PIPE
 - RCP REINFORCED CONCRETE PIPE
 - LAND SURVEYOR
 - LS LICENSED BUSINESS
 - ORB OFFICIAL RECORD BOOK
 - PRM PERMANENT REFERENCE MONUMENT
 - PCP PERMANENT CONTROL POINT
 - UTILITY POLE
 - RIGHT-OF-WAY
 - NO ID. NO IDENTIFICATION
 - FLA. D.O.T. FLA. DEPT. OF TRANSPORTATION
 - C.M. CONCRETE MONUMENT
 - I.R. IRON ROD
 - I.R. IRON PIPE

MARK D. DUREN AND ASSOCIATES, INC.
LB 7620

1604 SW SISTERS WELCOME ROAD
LAKE CITY, FLA. 32025
(386) 758-9831 OFFICE
(386) 758-8010 FAX

FIELD SURVEY DATE: MAY 8, 2013
DATE DRAWN: AUGUST 15, 2013
FOR: [REDACTED]
FIELD BOOK: SEE FILE PAGE
DRAWN BY: [REDACTED]
WO# 13-021

SIGNED: [Signature]
MARK D. DUREN, LS 4708

SEE SHEET 8 OF 9 FOR LOT DESCRIPTIONS.

SHEET 7 OF 9.

SEE DRAWING: 13071_WEST_6_26_2013.DWG

"HILLS OF FT. WHITE"
AN UNRECORDED SUBDIVISION OF
PART OF SECTIONS 38 AND 39,
TOWNSHIP 6 SOUTH, RANGE 16 EAST,
COLUMBIA COUNTY, FLORIDA

PART OF SECTIONS 29 AND 30, TOWNSHIP 6 SOUTH, RANGE 16 EAST, COLUMBIA COUNTY, FLORIDA, MORE PARTICULARLY DESCRIBED AS FOLLOWS:

SYMBOL LEGEND

ORI OFFICIAL RECORDS INSTRUMENT

ACCRETE MONUMENT FOUND

□ CONCRETE MONUMENT SET, LS 4700

■ IRON PIN OR PIPE FOUND

□ IRON ROD OR PIPE FOUND, LS 4708

— WIRE FENCE

— ELECTRIC UTILITY LINE (OVERHEAD)

— WGE — WIREBORING ELECTRIC SERVICE

— CTV — CABLE TV LINE (OVERHEAD)

— MAIN LINE FENCE

— WOODEN FENCE

CMP CORRUGATED METAL PIPE

BC REINFORCED CONCRETE PIPE

LS LAND SURVEYOR

LB LICENSED BUSINESS

ORB OFFICIAL RECORD BOOK

PRM PERMANENT REFERENCE MONUMENT

PCP PERMANENT CONTROL POINT

— UTILITY POLE

R/W RIGHT-OF-WAY

NO ID. NO IDENTIFICATION

FLA. DEPT. OF TRANSPORTATION

— CENTERLINE

C.M. CONCRETE MONUMENT

I.P. IRON ROD

I.P. IRON PIPE

MARK D. DUREN, P.S.M.
LS 4708
1604 SW SISTERS WELCOME ROAD
SISTERS WELCOME ROAD
LAKE CITY, FLA. 32025
(386) 758-9831 OFFICE
(386) 758-8010 FAX


FIELD SURVEY DATE July 6, 2013
DATE DRAWN August 29, 2013
FOR DELRAND

FIELD BOOK SEE FILE PAGE
DRAWN BY M. DUREN

WO# 13-0271

SIGNED: MARK D. DUREN
MARK D. DUREN, LS 4708

SHEET 9 OF 9.

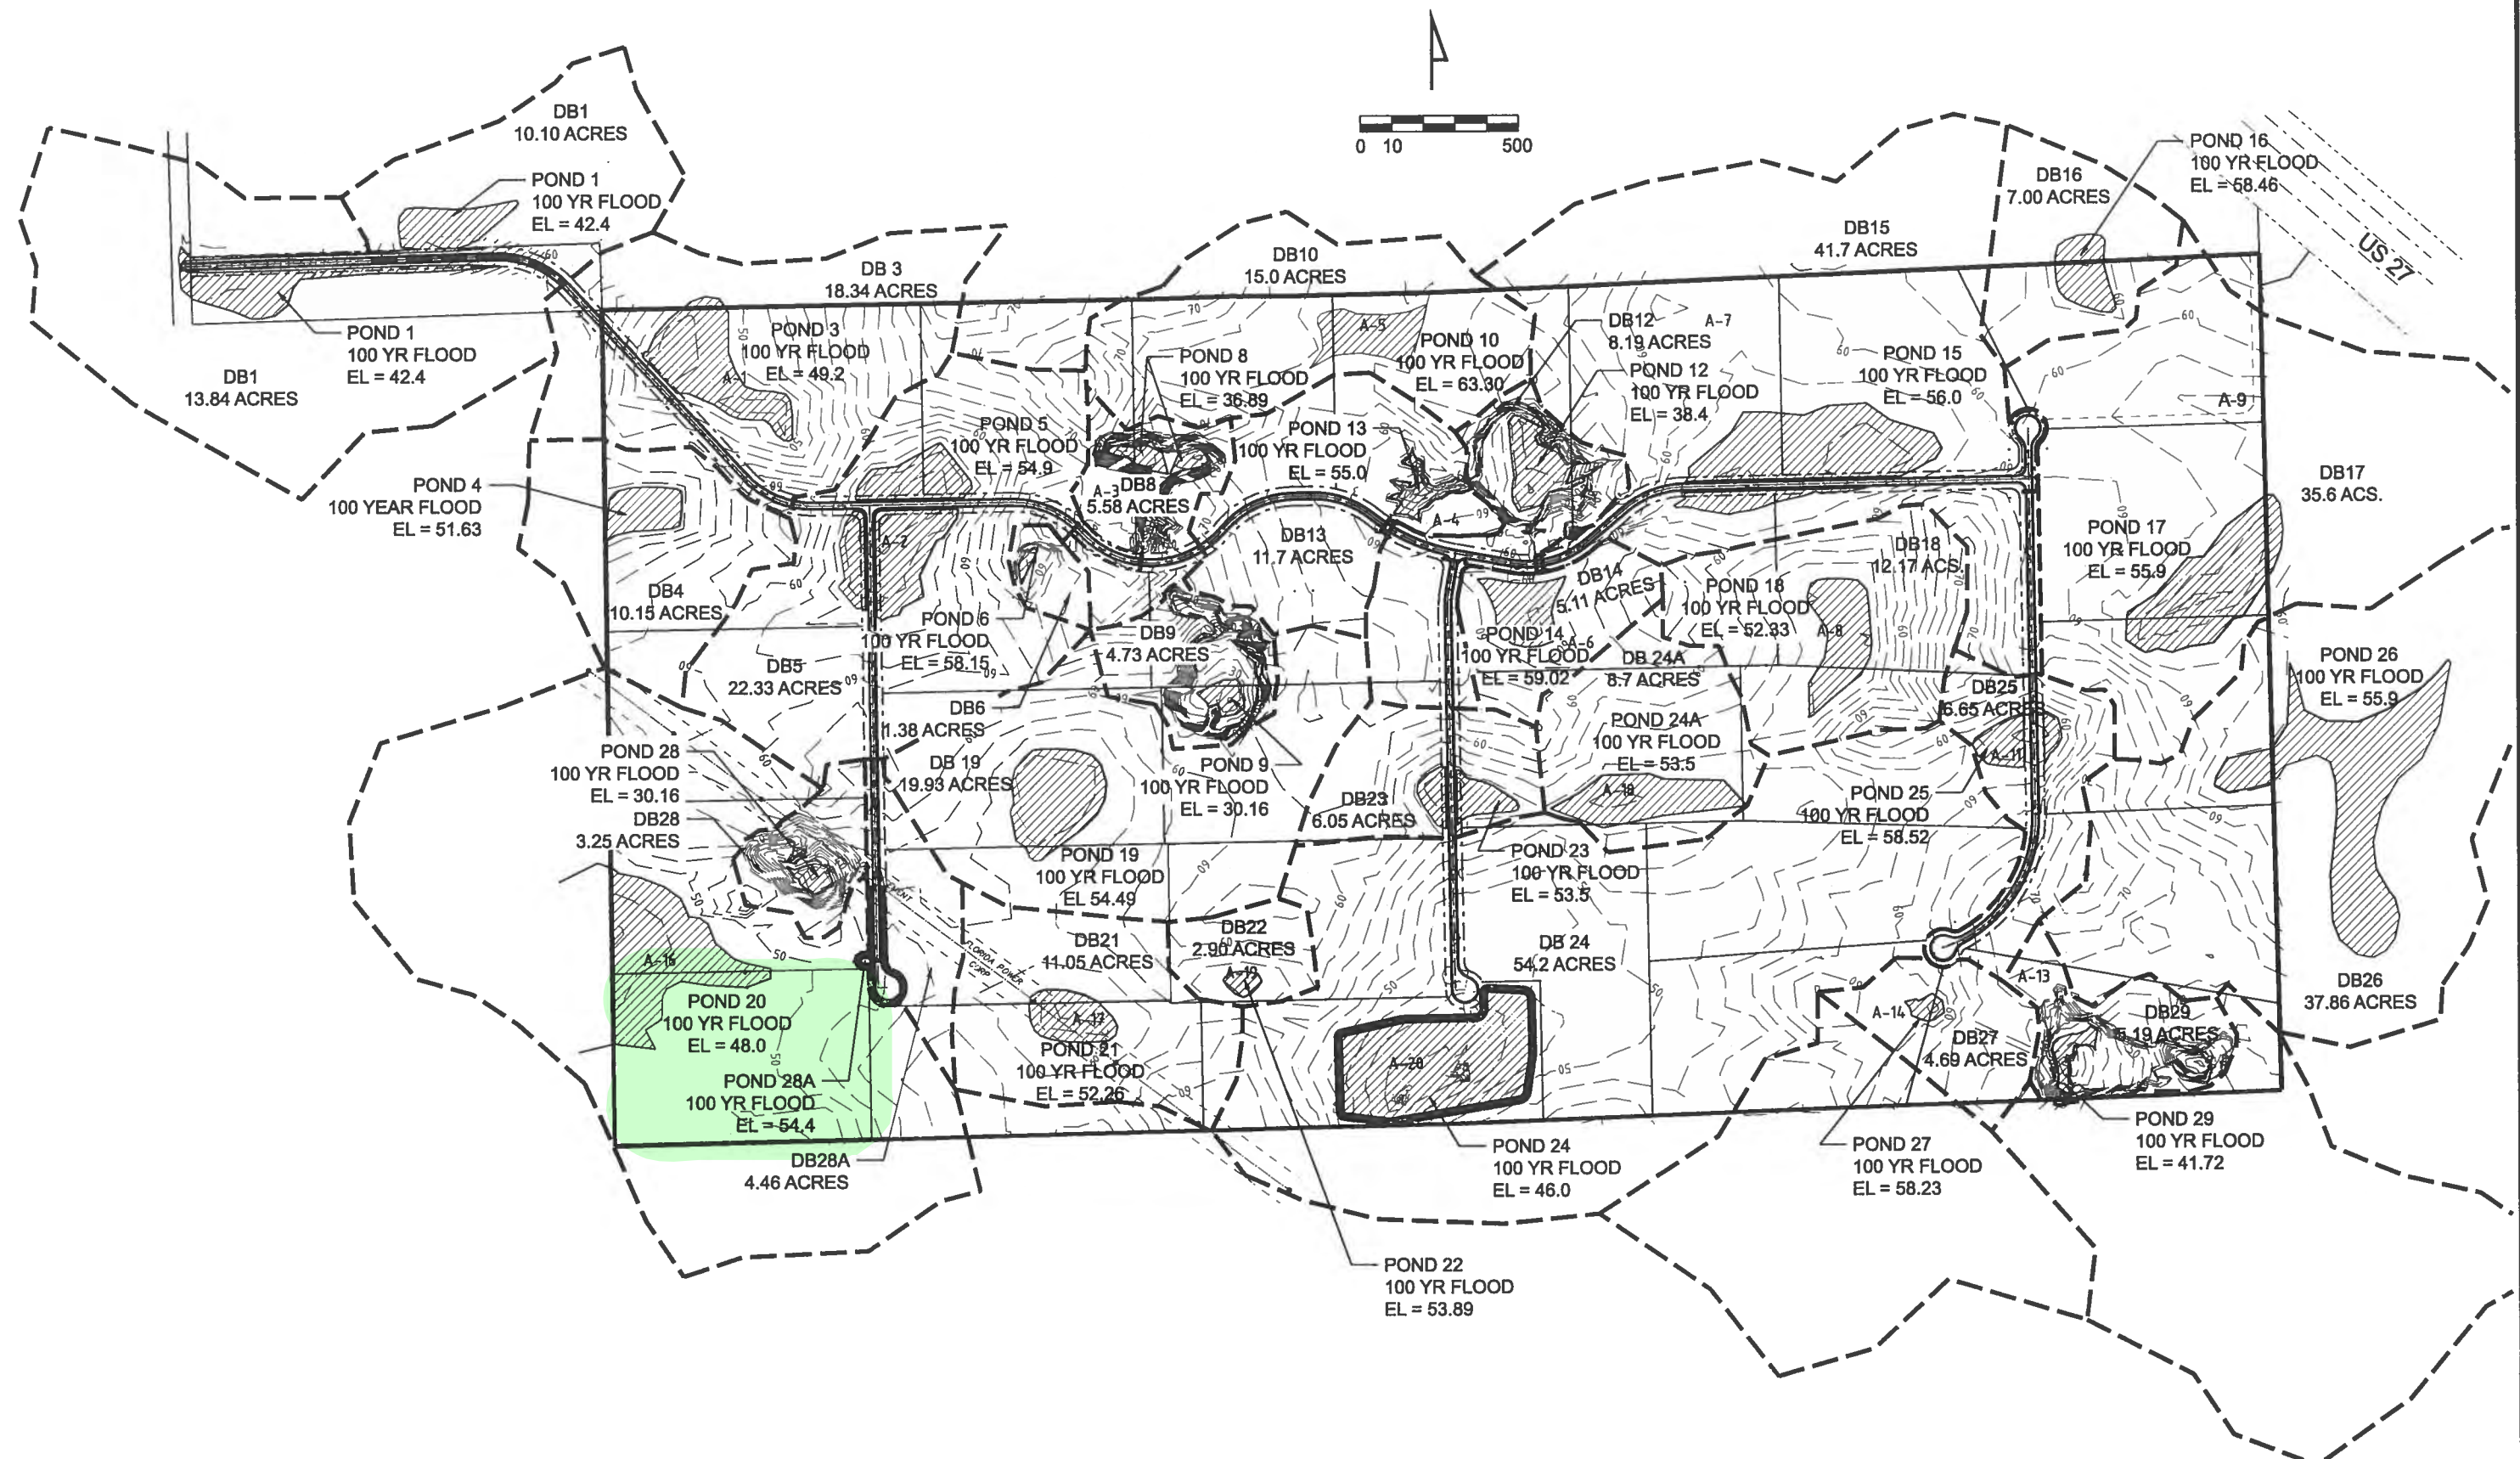

CERTIFICATE OF AUTHORIZATION
NO. 28022

Brett A. Crews, P.E. 65592

