


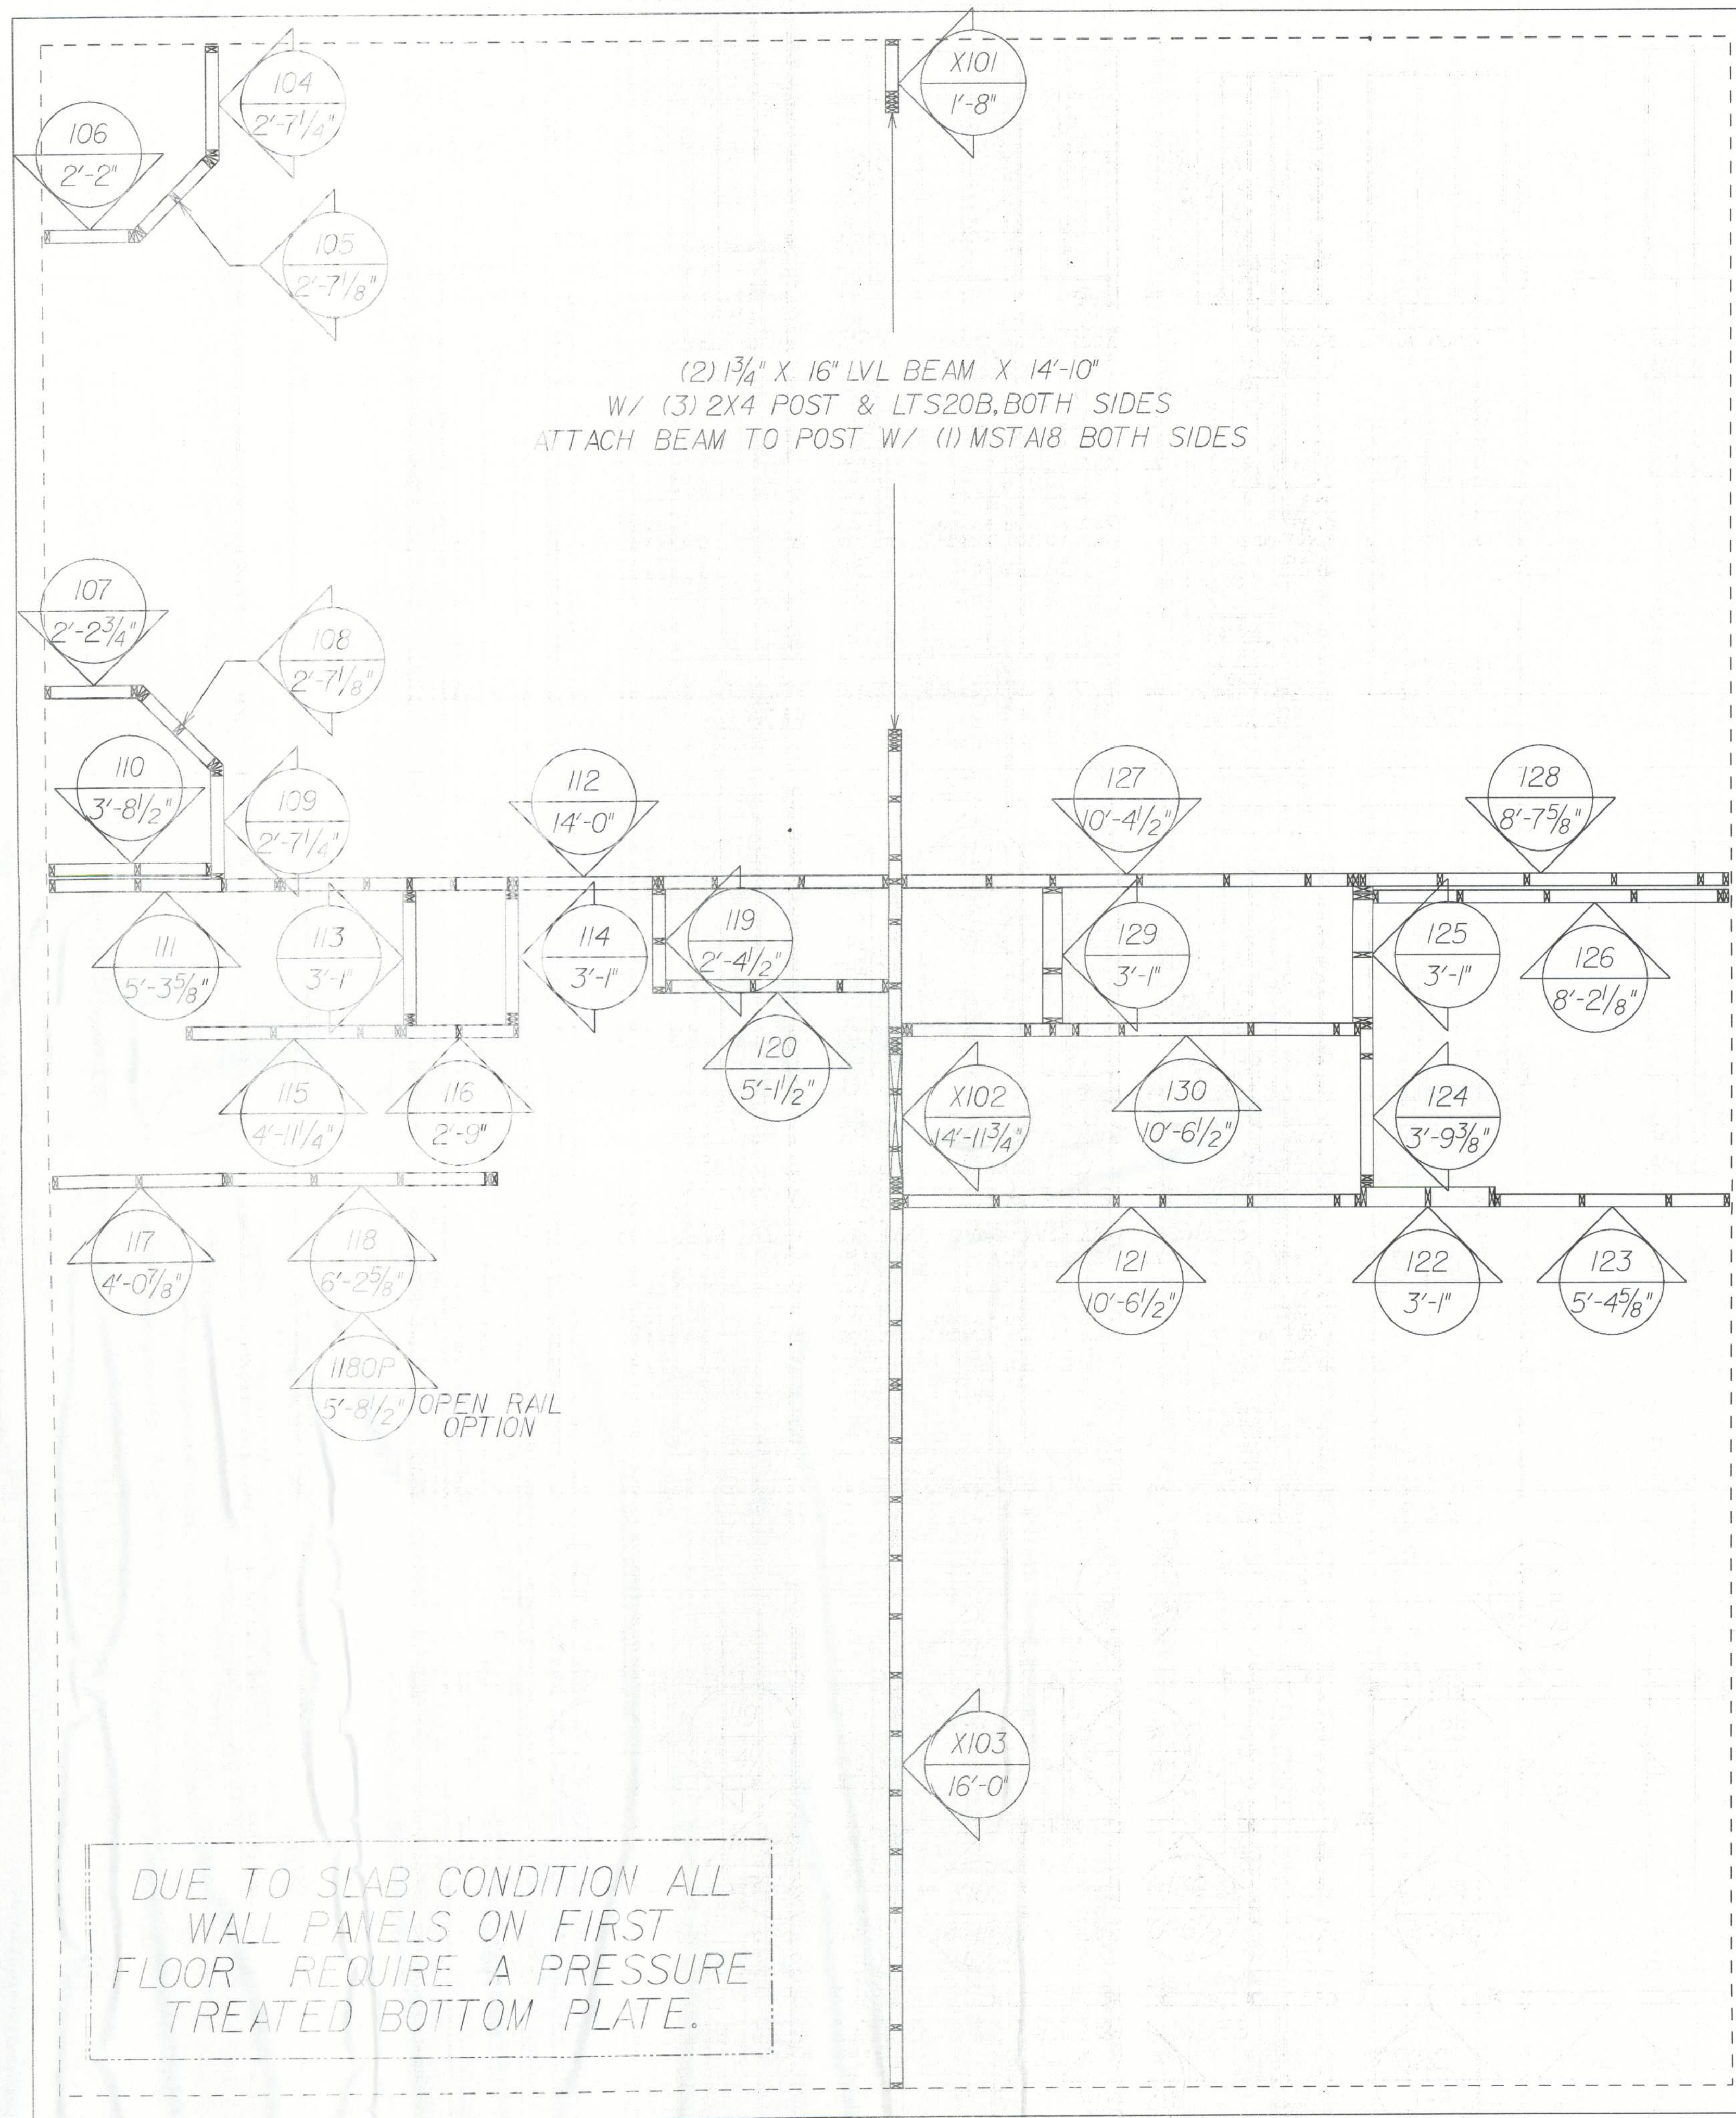

FRONT OF HOUSE

FIRST FLOOR PANEL LAYOUT

XX ALL ELEVATIONS XX

PRODUCT REL DATE

REVISIONS

Maronda Homes
FLORIDA
405 MARONDA WAY
SANFORD, FL 32784
TEL: 321-564

AMERICAN WALL PANEL LAYOUT

DASHWOOD

ALL ELEVATIONS

DRAWN BY: MKH
RELEASE DATE: 12/08/09
GARAGE, RIGHT

SHEET:

WPI

FLORIDA
PLOT DATE: 13 JUL 2010

g:\mlco\houses\Dashwood\border\right\Dashwpl

03-01-09 REV. PER 2007 FBC - RESIDENTIAL