



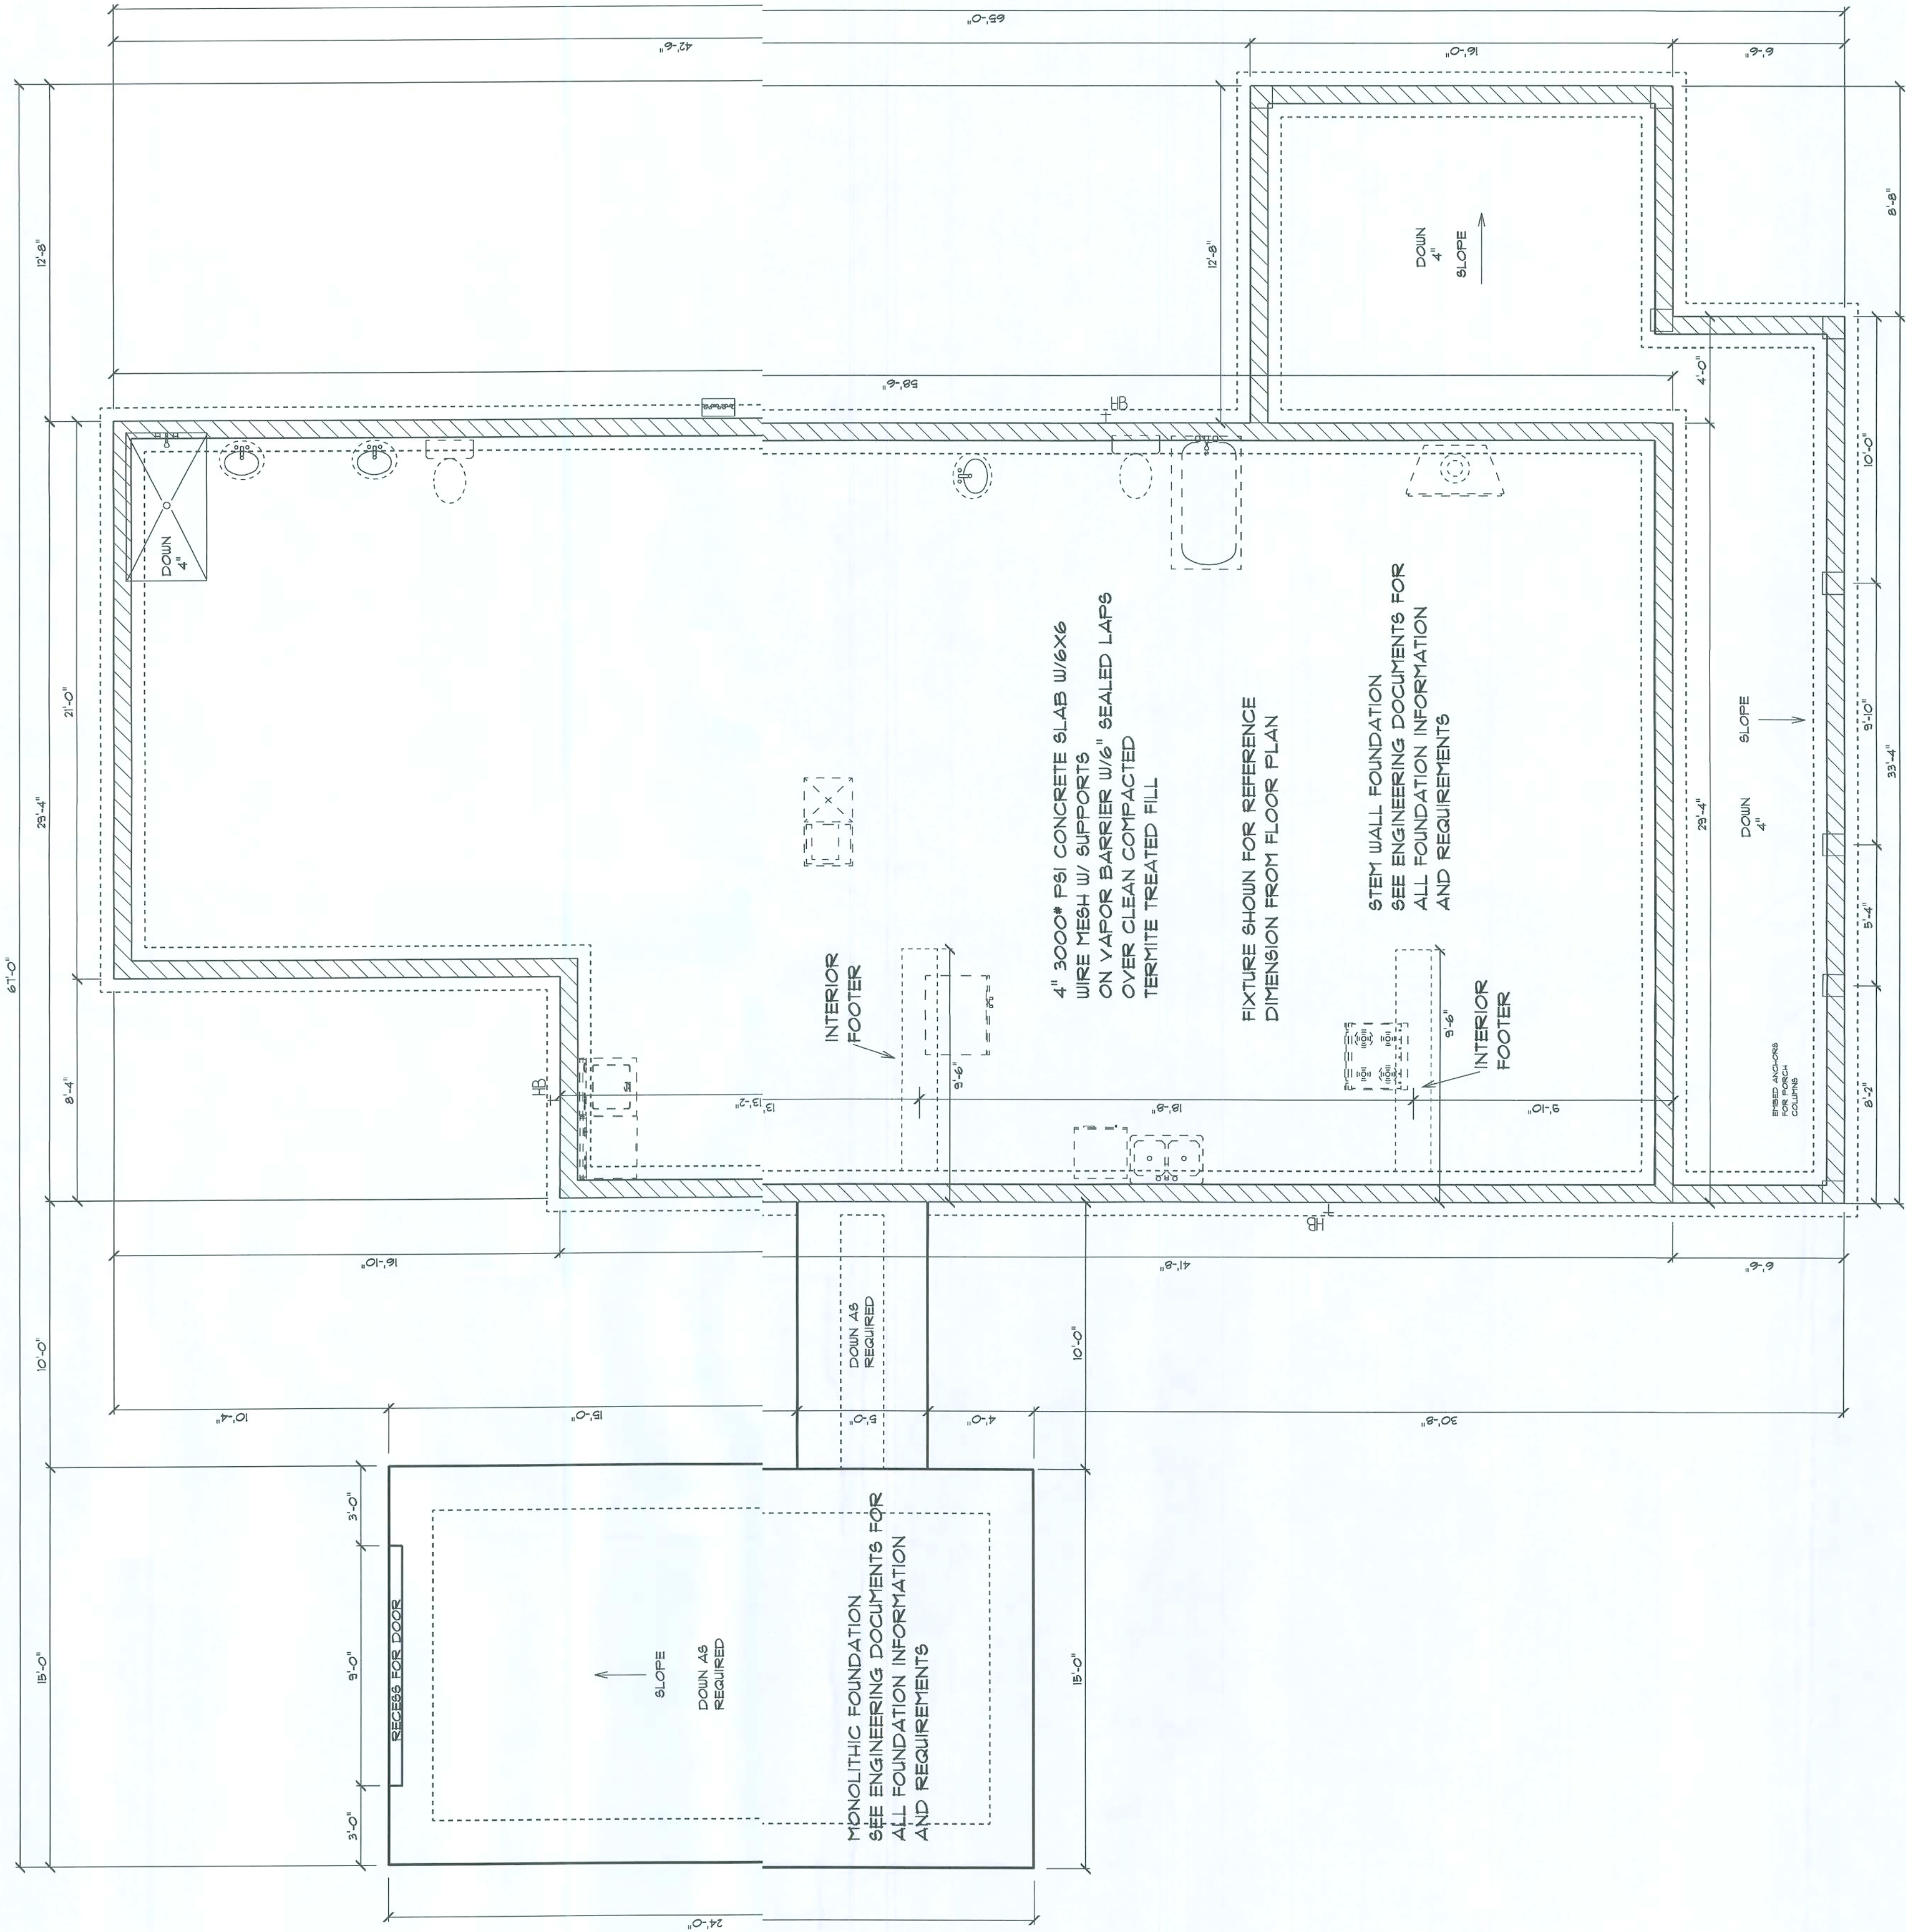


FOUNDATION PLAN

NOTE:
VERIFY INTERIOR BEARING WALLS
WITH ROOF TRUSS COMPANY

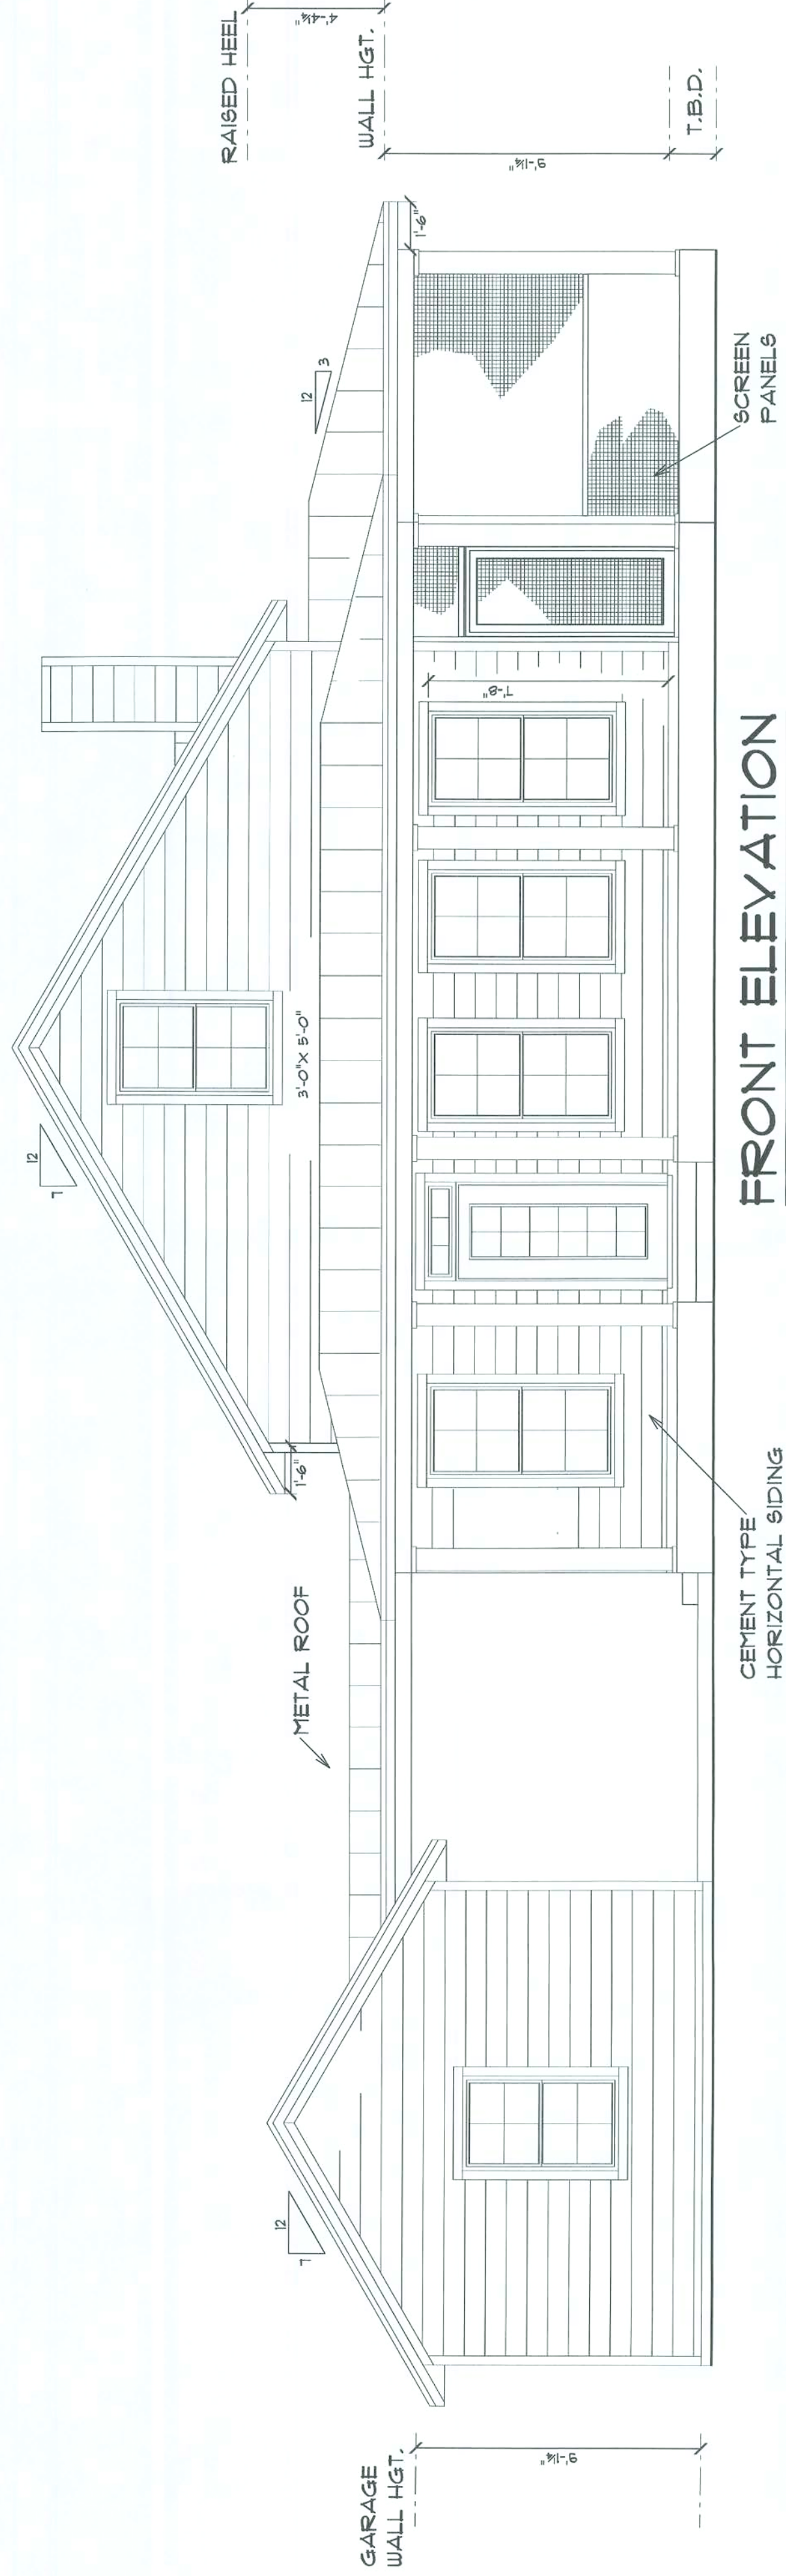


FRONT ELEVATION

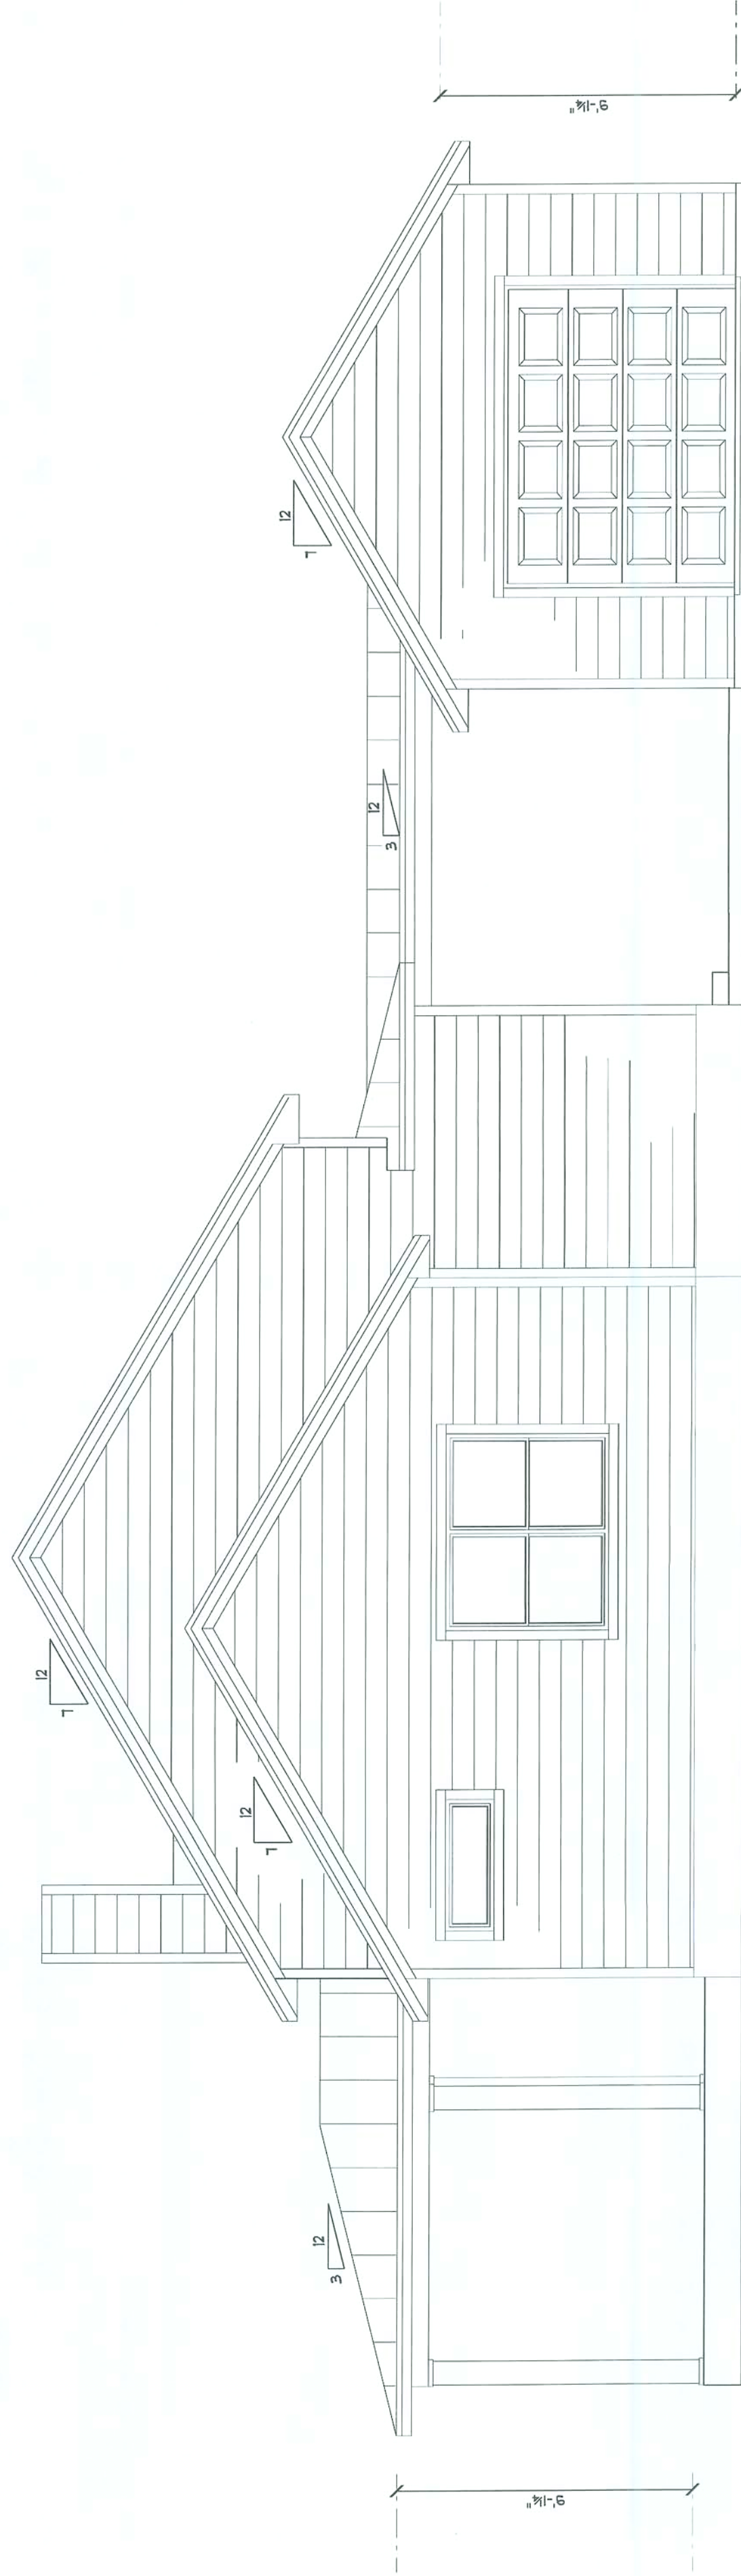


REAR ELEVATION

SCREENING NOT
SHOWN FOR CLARITY

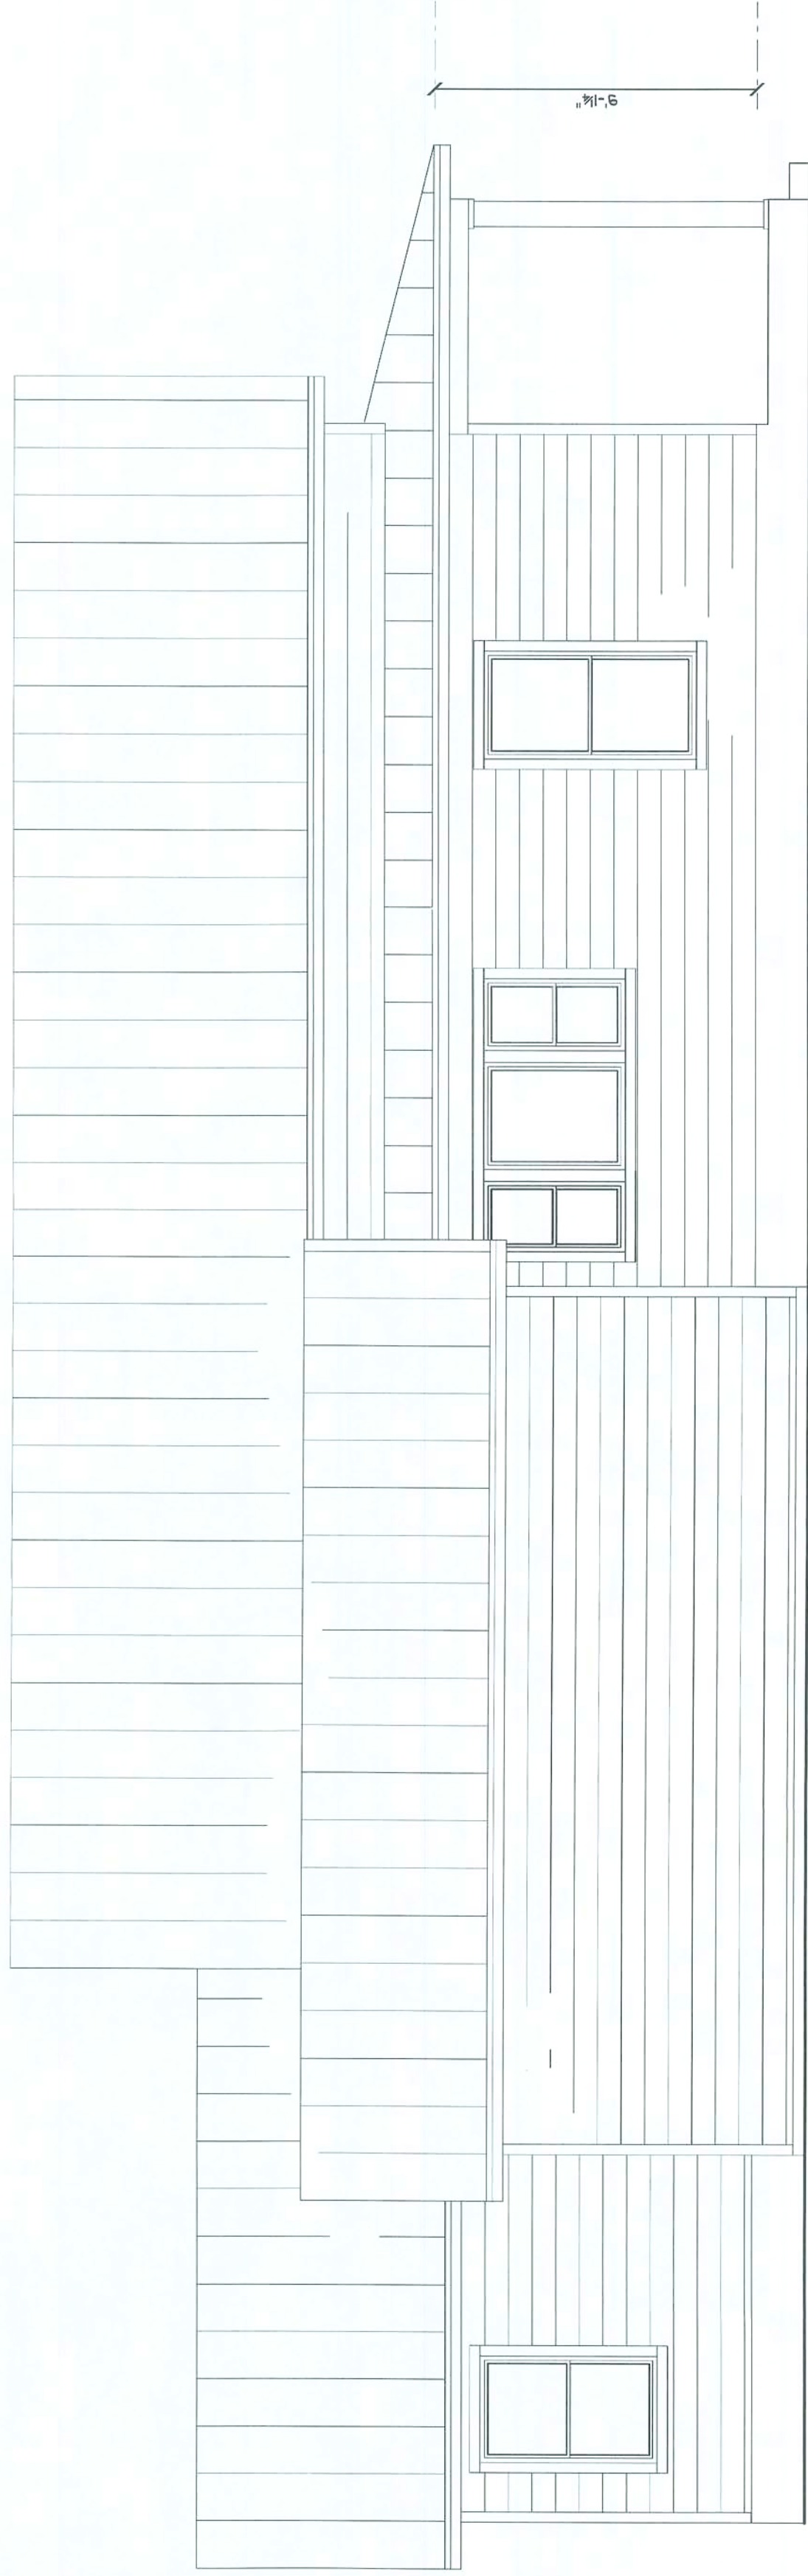

LEFT ELEVATION

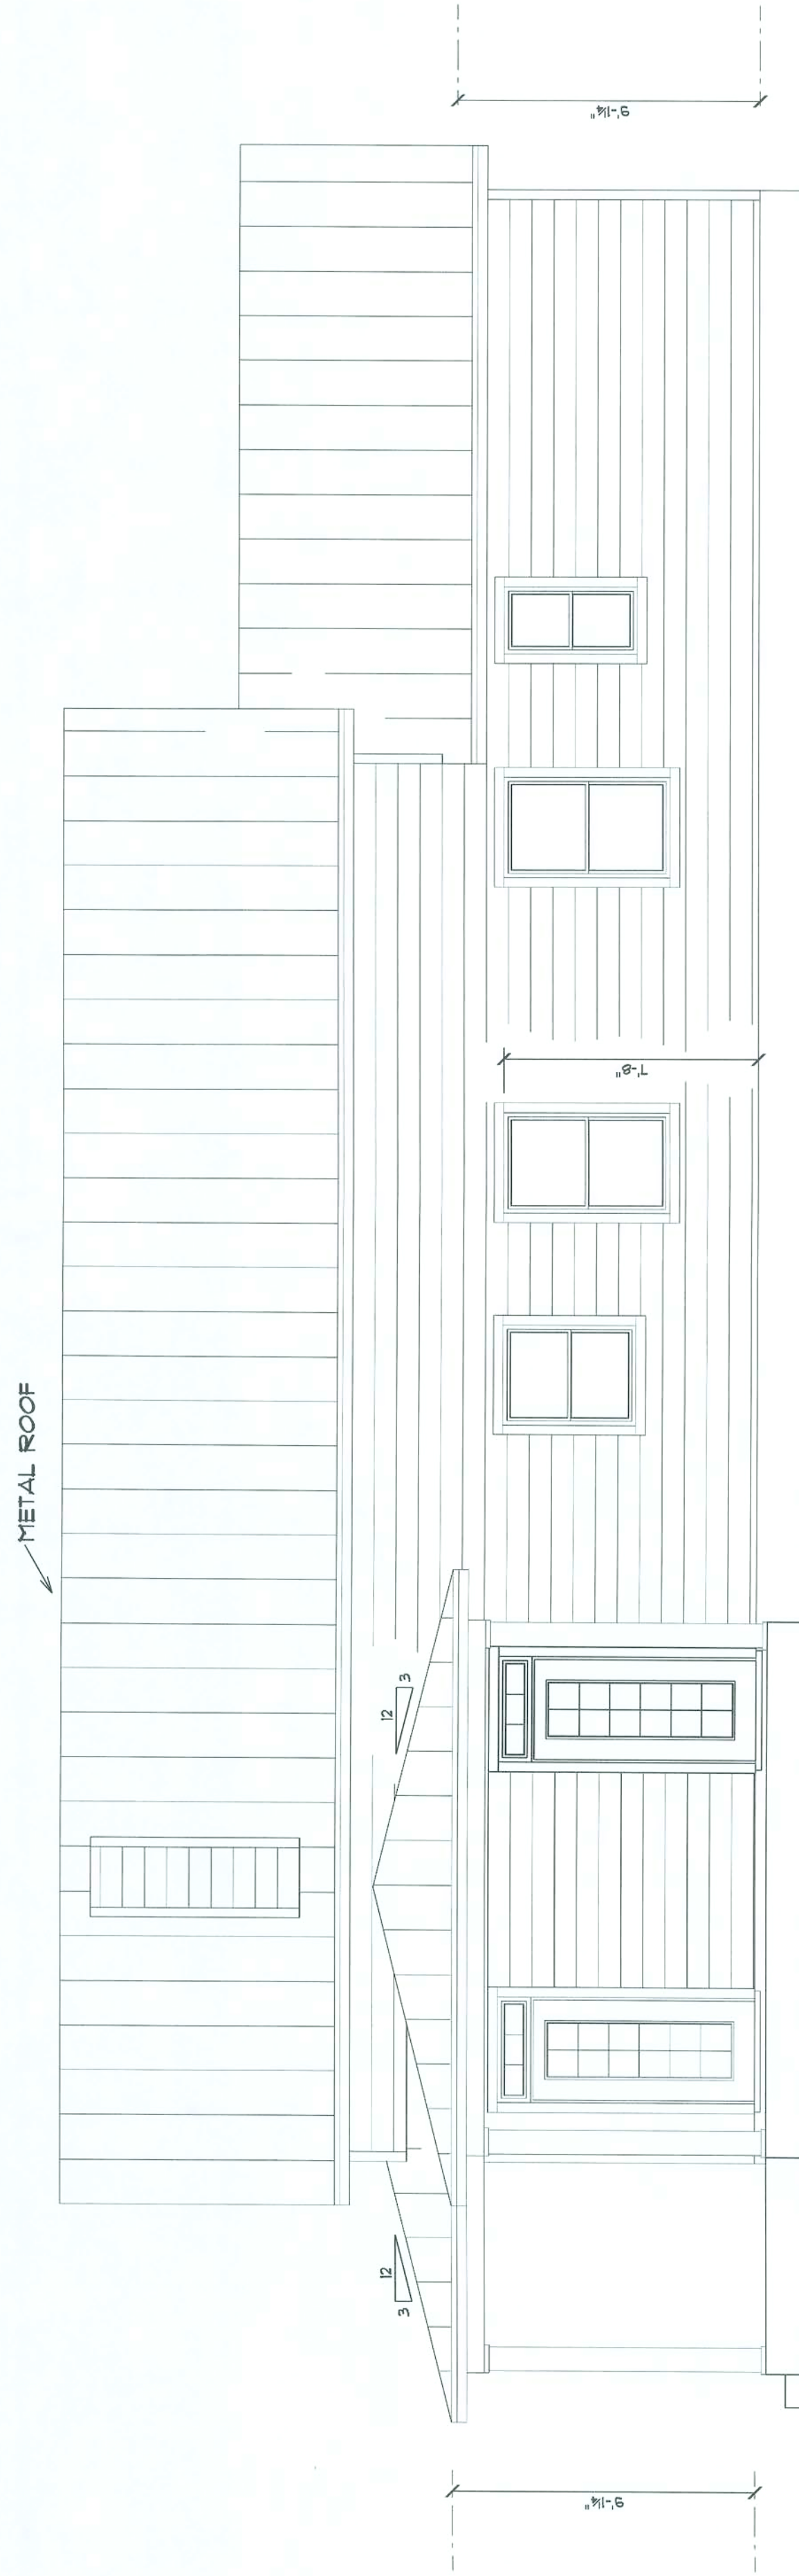

RIGHT ELEVATION

SCREENING NOT
SHOWN FOR CLARITY

