



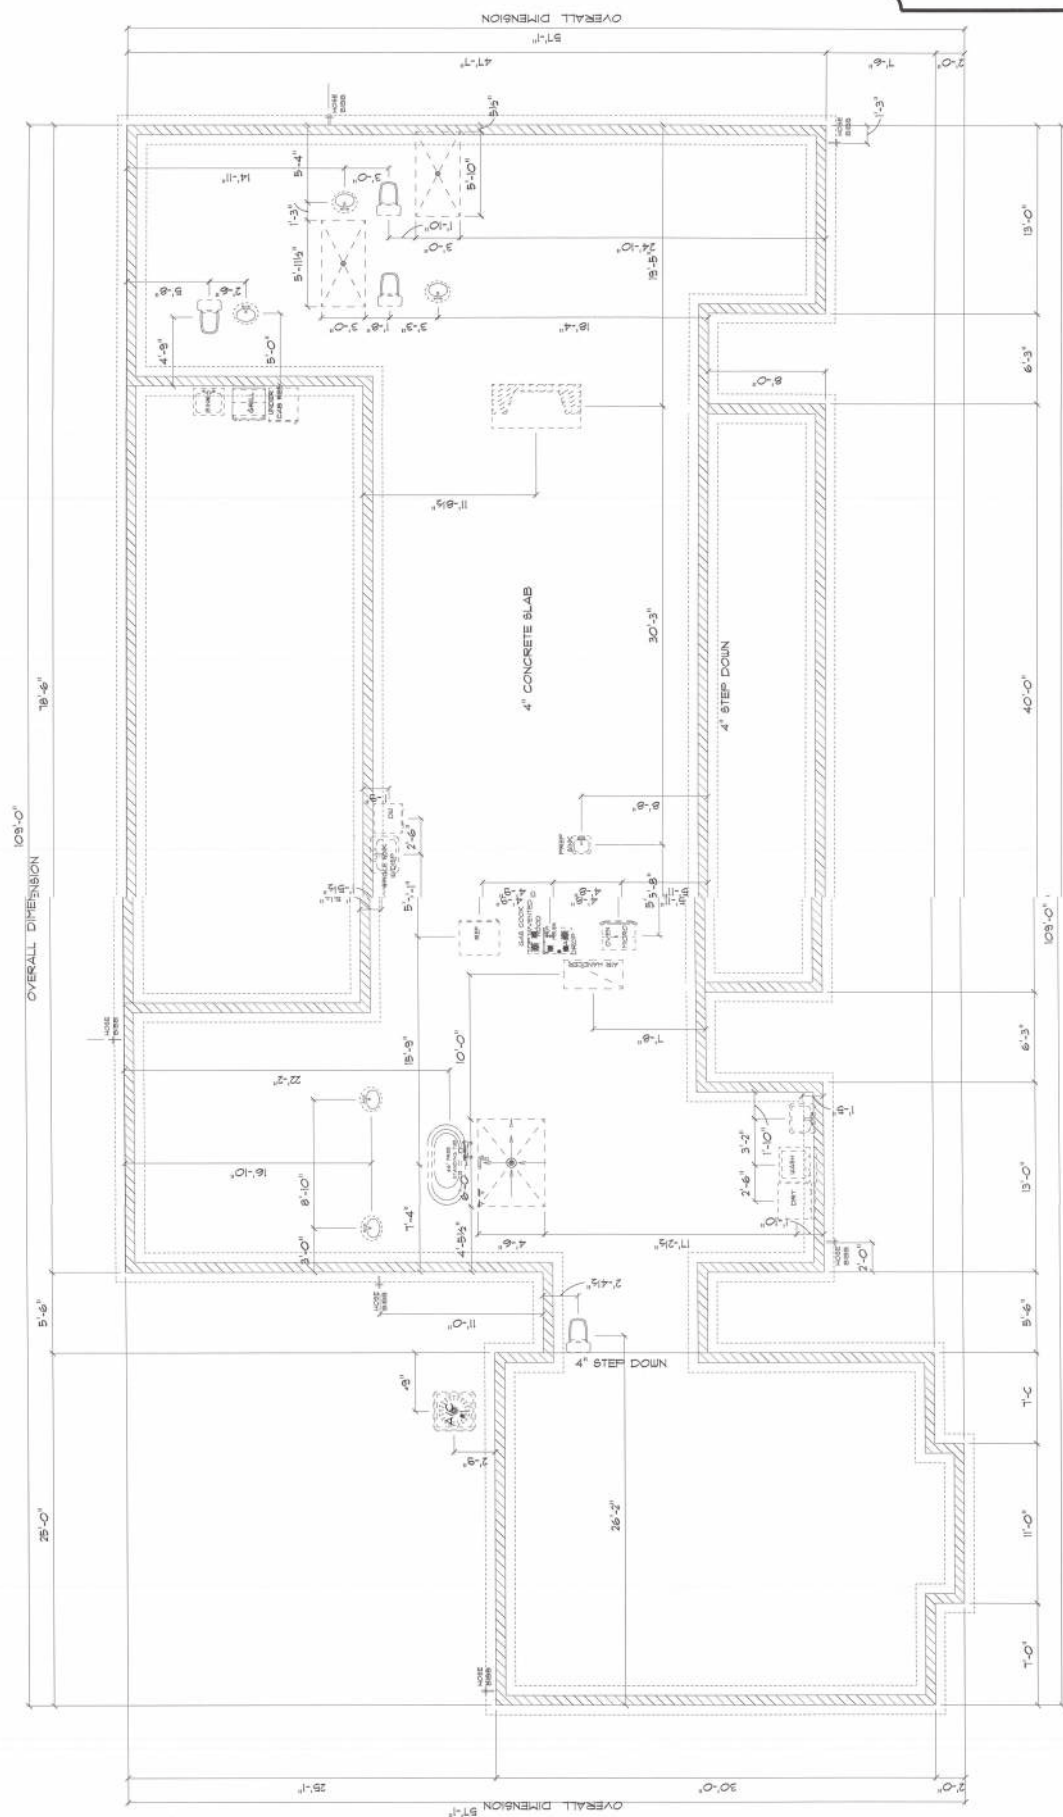

RESIDENCE FOR CHAD STRAIT		CHAD STRAIT FLORIDA
DESIGNED BY TERRY H. BURG LAKES CITY, FLORIDA 32005 tburg@tburg.com	PROJECT NO. 2002	DATE 10/1/02
DESIGNED BY TERRY H. BURG LAKES CITY, FLORIDA 32005 tburg@tburg.com	PROJECT NO. 2002	DATE 10/1/02
• FOUNDATION / PLUMBING PLAN •

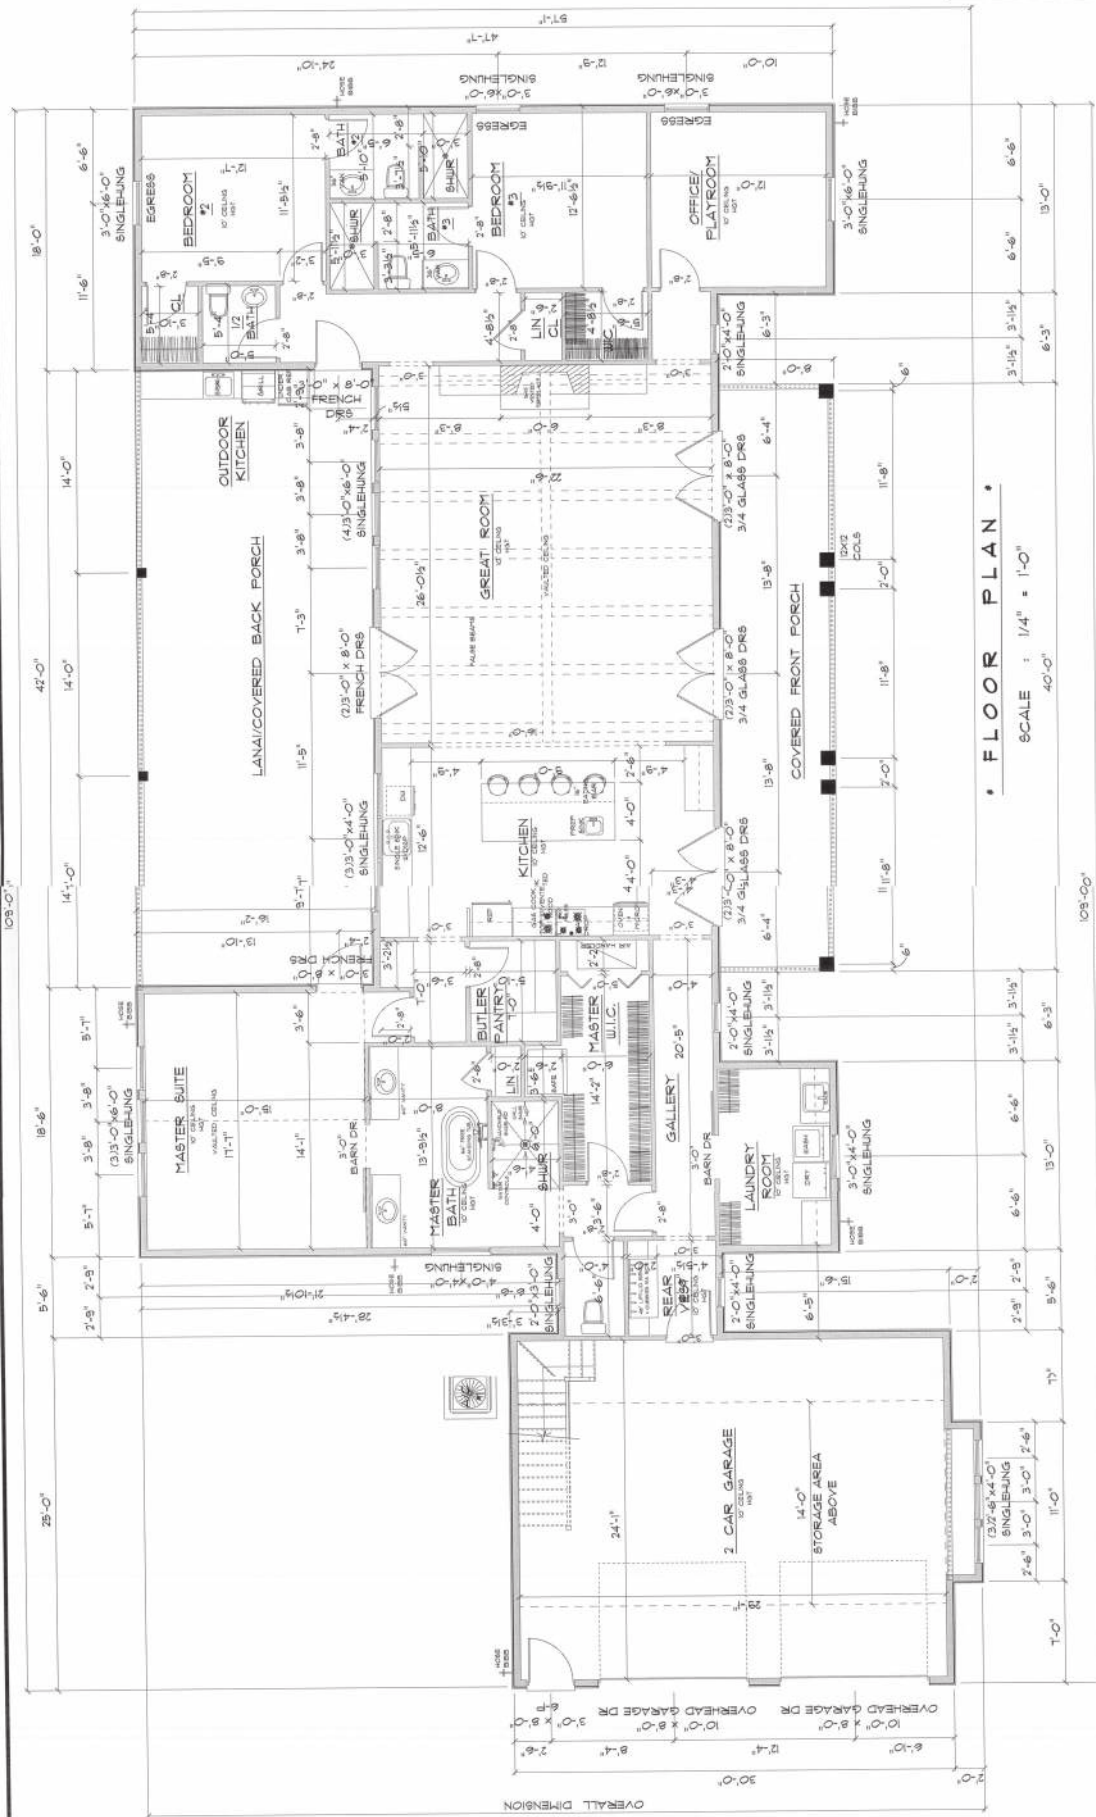


• FLOOR PLAN •

OVERALL DIMENSION


A/C LIVING AREA	=	2100 S.F.
COVERED FRONT PORCH	=	320 S.F.
COVERED BACK PORCH	=	520 S.F.
2 CAR GARAGE	=	TT2 S.F.
TOTAL AREA UNDER ROOF	=	4312 S.F.
STORAGE AREA OVER GARAGE	=	420 S.F.

IMPORTANT NOTE:
1. IT IS THE BUILDER'S RESPONSIBILITY TO VERIFY ALL GEOMETRY AND DIMENSIONS BEFORE ORDERING ANY MATERIALS OR BEGINNING CONSTRUCTION.
2. NOTES AND DETAILS TO BE PROVIDED BY AN ENGINEER.
3. ALL EXTERIOR WALLS TO BE 24" FRAMING ALL INTERIOR WALLS 24".
4. ALL DOORS 4 CASED OPENINGS ON 1ST FLOOR TO BE 8'-0" TALL SECOND FLOOR DOORS TO BE 6'-8".

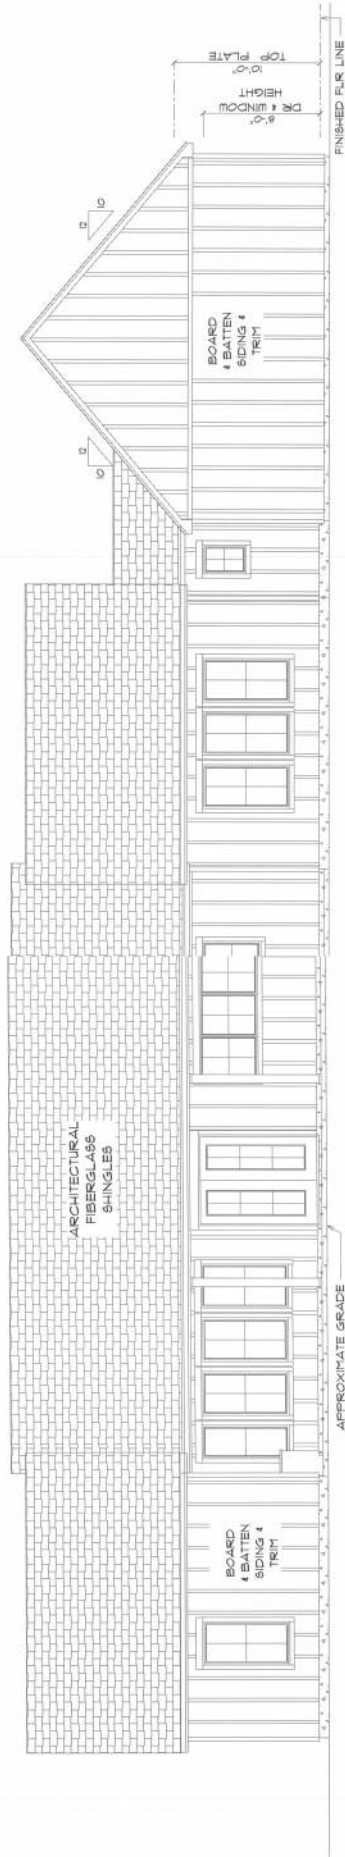

• REAR ELEVATION •

SCALE : 1/4" = 1'-0"

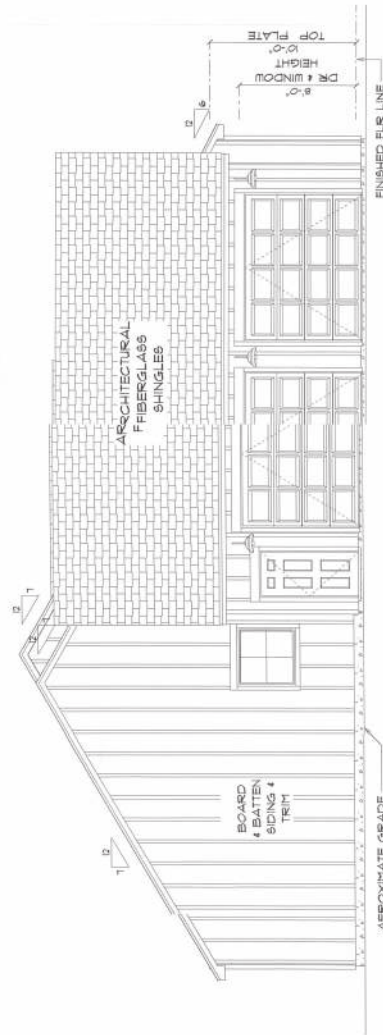

• LEFT ELEVATION •

SCALE : 1/4" = 1'-0"









