


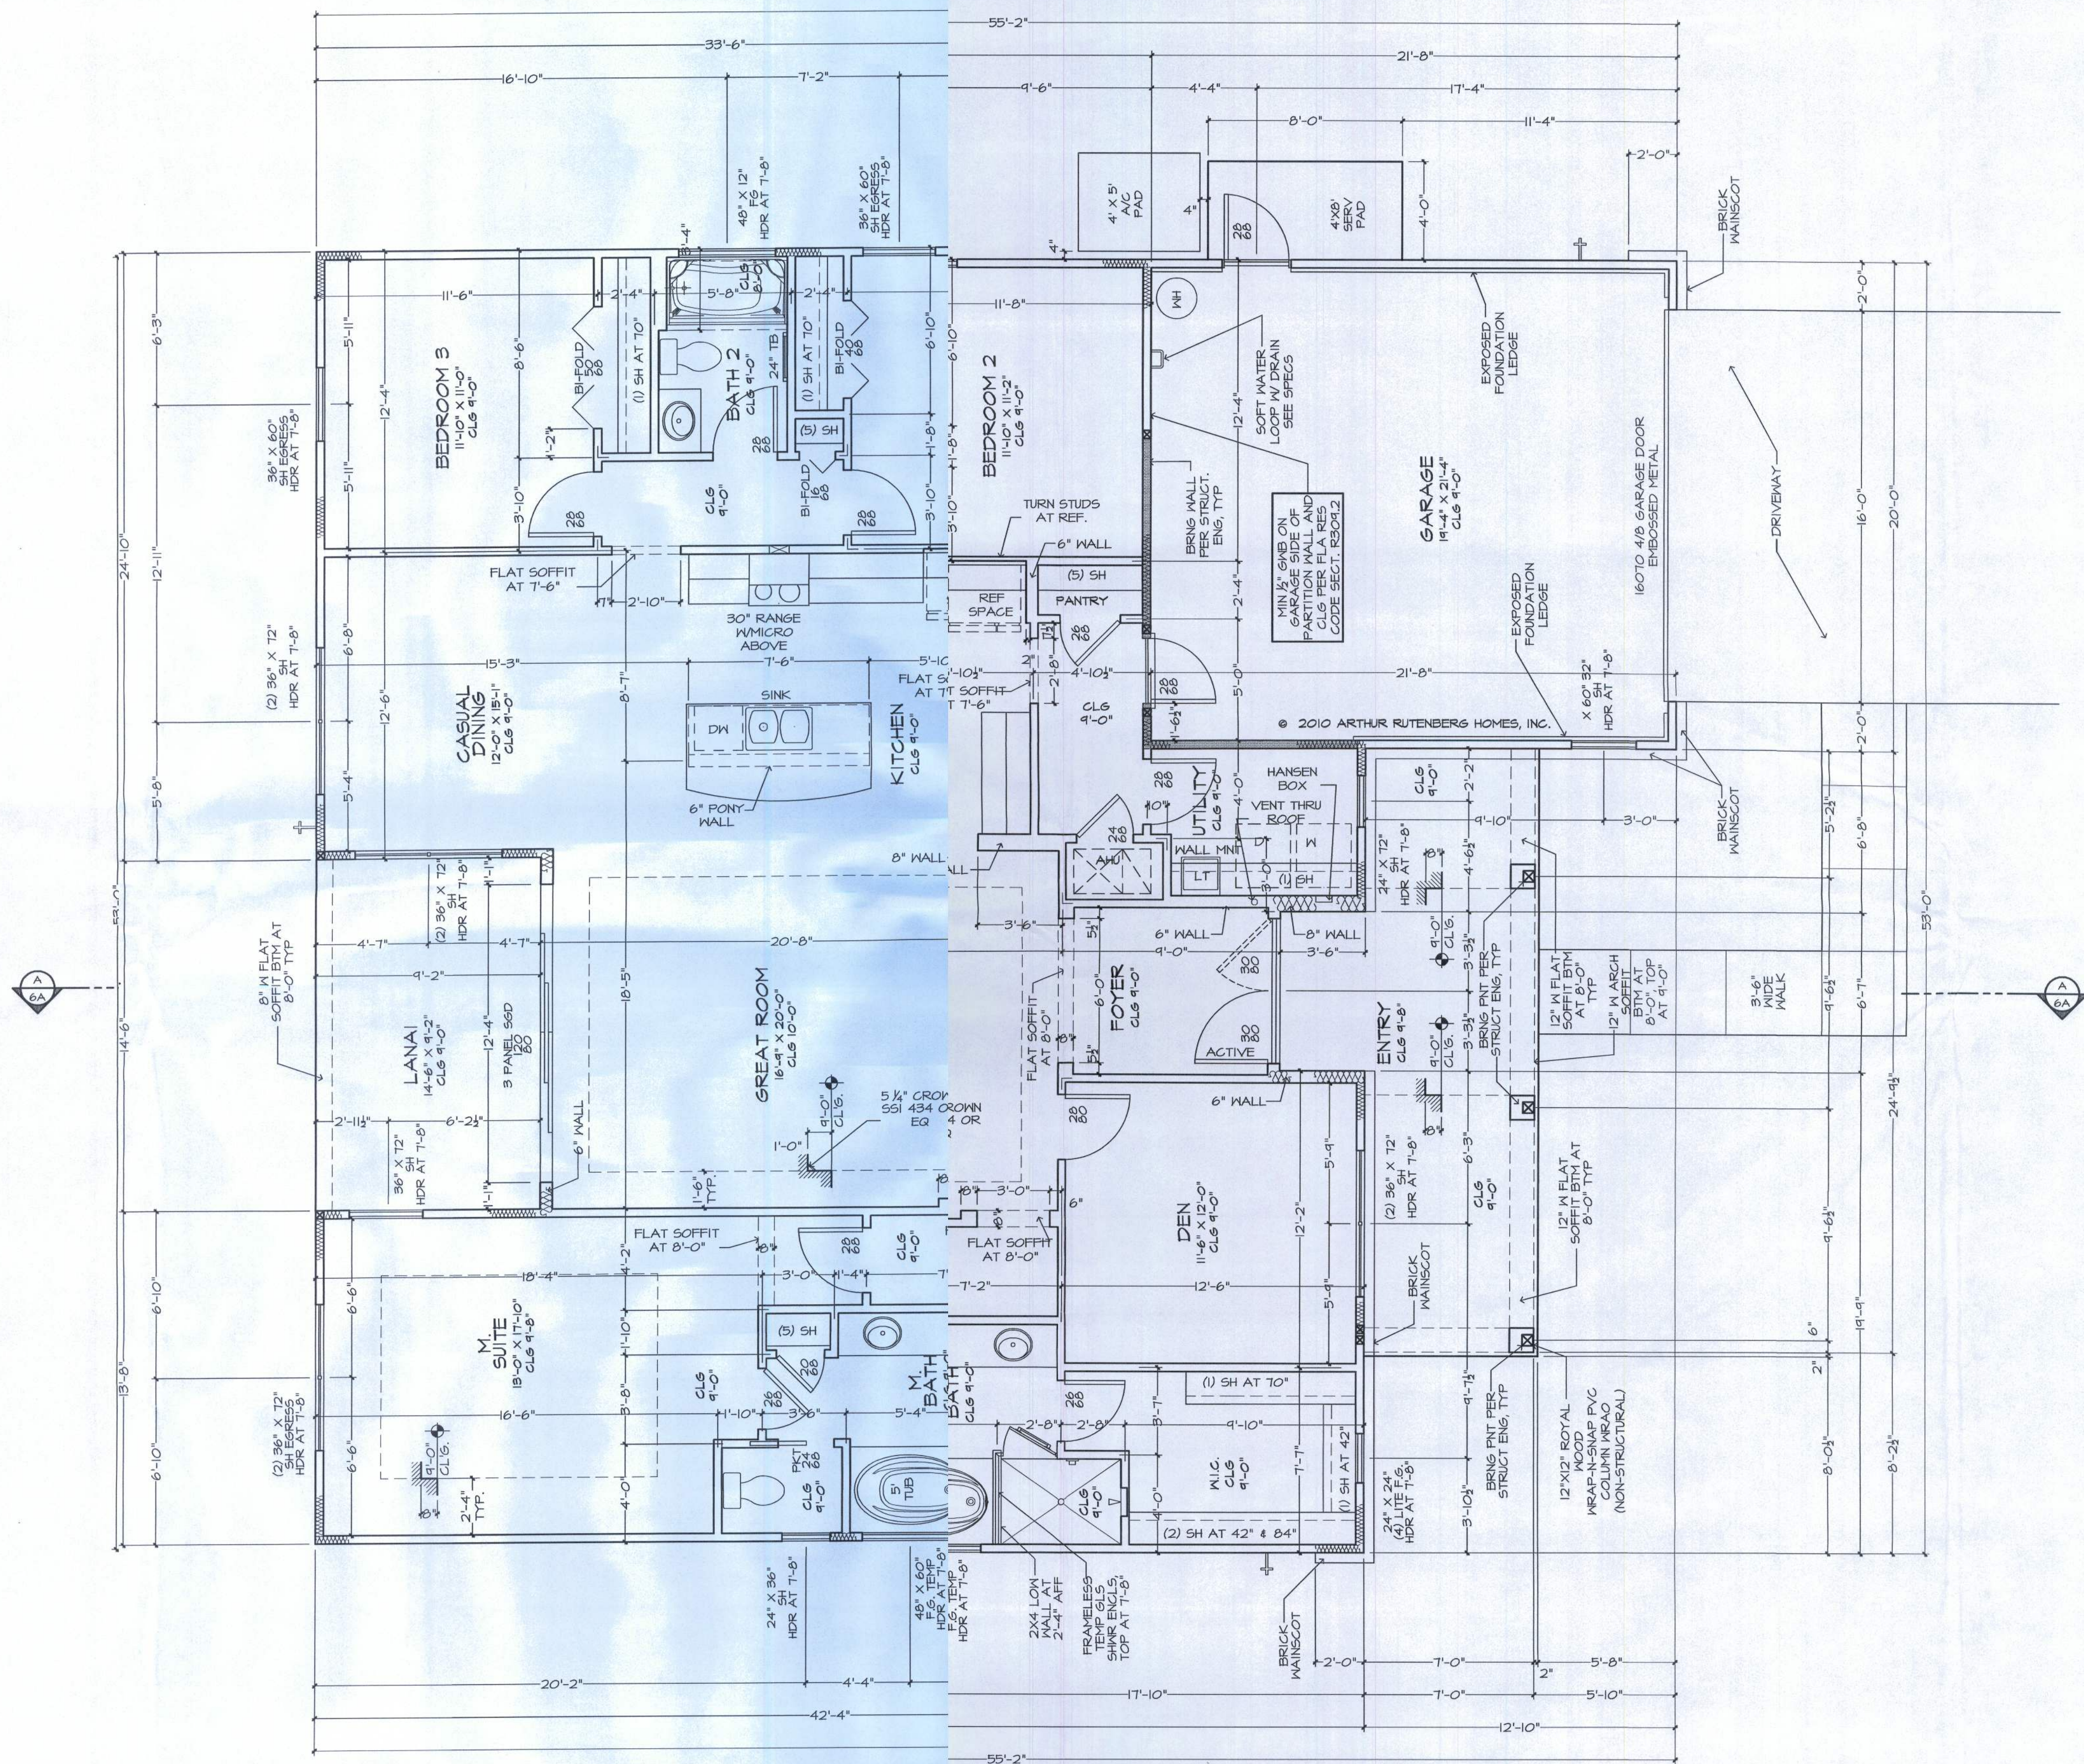

SQUARE FOOTAGES	
AREA	SQ. FT.
ENTRY	141 SF
GARAGE	423 SF
LANAI	133 SF
LIVING	1914 SF
TOTAL	2661 SF

GENERAL NOTES:

- ALL WDKS TO HAVE FLUSH SILLS, PITCH TOP OF SILL FIN AWAY FROM WDM FRAME.
- VERIFY ALL WDM & DR ROUGH OPENINGS W/ MFR SPECS. SEE PLAN FOR WDM HDR HTS.
- VERIFY DEPTH AND WIDTH OF SLAB RECESS AT ALL DOORS TO ACCOMMODATE PROPER ALIGNMENT WITH THRESHOLDS AND DOOR TRACKS WITH MFR REQUIREMENTS IN RELATION TO FINISH FLOOR MATERIALS.
- REG CLG SURFACES, BOTH HORIZONTAL AND VERTICAL, SHALL HAVE SMOOTH FIN.
- PROVIDE SOLID FILLED CONC BLOCK AT ALL SHOWER SEATS.
- SEE SHEET 6 FOR SPECIFIC ELEV DETAILS.
- SEE SHEET 10 FOR OPTIONAL OUTDOOR LIVING PACKAGE & DETAILS.

