

DATE 06/07/2011

Columbia County Building Permit

This Permit Must Be Prominently Posted on Premises During Construction

PERMIT

000029462

APPLICANT WENDY GRENNELL PHONE 386-288-2428
ADDRESS 3104 SW OLD WIRE RD FORT WHITE FL 32038
OWNER MICHAEL RADZIMINSKI/JOYCE DRENNAN PHONE 786-298-4244
ADDRESS 264 SW CONESTOGA WAY FORT WHITE FL 32025
CONTRACTOR ROBERT SHEPPARD PHONE 386-623-2203
LOCATION OF PROPERTY 47 S, L 27, R FRY AVE, L SHILOH, R CONESTOGA WAY,
2ND LOT ON RIGHT
TYPE DEVELOPMENT MH, UTILITY ESTIMATED COST OF CONSTRUCTION 0.00
HEATED FLOOR AREA TOTAL AREA HEIGHT STORIES
FOUNDATION WALLS ROOF PITCH FLOOR
LAND USE & ZONING AG-3 MAX. HEIGHT 35
Minimum Set Back Requirments: STREET-FRONT 30.00 REAR 25.00 SIDE 25.00
NO. EX.D.U. 0 FLOOD ZONE X DEVELOPMENT PERMIT NO.

PARCEL ID 14-7S-16-04226-111 SUBDIVISION SHILOH RIDGE
LOT 11 BLOCK PHASE UNIT TOTAL ACRES 10.05

IH1025386
Culvert Permit No. Culvert Waiver Contractor's License Number Applicant/Owner/Contractor
PRIVATE 11-0266 BK TC Y
Driveway Connection Septic Tank Number LU & Zoning checked by Approved for Issuance New Resident

COMMENTS: FLOOR ONE FOOT ABOVE THE ROAD

Check # or Cash 1256

FOR BUILDING & ZONING DEPARTMENT ONLY

(footer/Slab)

Temporary Power date/app. by Foundation date/app. by Monolithic date/app. by
Under slab rough-in plumbing date/app. by Slab date/app. by Sheathing/Nailing date/app. by
Framing date/app. by Insulation date/app. by
Rough-in plumbing above slab and below wood floor date/app. by Electrical rough-in date/app. by
Heat & Air Duct date/app. by Peri. beam (Lintel) date/app. by Pool date/app. by
Permanent power date/app. by C.O. Final date/app. by Culvert date/app. by
Pump pole date/app. by Utility Pole date/app. by M/H tie downs, blocking, electricity and plumbing date/app. by
Reconnection date/app. by RV date/app. by Re-roof date/app. by

BUILDING PERMIT FEE \$ 0.00 CERTIFICATION FEE \$ 0.00 SURCHARGE FEE \$ 0.00
MISC. FEES \$ 300.00 ZONING CERT. FEE \$ 50.00 FIRE FEE \$ 48.88 WASTE FEE \$ 67.00
FLOOD DEVELOPMENT FEE \$ FLOOD ZONE FEE \$ 25.00 CULVERT FEE \$ TOTAL FEE 490.88
INSPECTORS OFFICE CLERKS OFFICE

NOTICE: IN ADDITION TO THE REQUIREMENTS OF THIS PERMIT, THERE MAY BE ADDITIONAL RESTRICTIONS APPLICABLE TO THIS PROPERTY THAT MAY BE FOUND IN THE PUBLIC RECORDS OF THIS COUNTY. AND THERE MAY BE ADDITIONAL PERMITS REQUIRED FROM OTHER GOVERNMENTAL ENTITIES SUCH AS WATER MANAGEMENT DISTRICTS, STATE AGENCIES, OR FEDERAL AGENCIES.

"WARNING TO OWNER: YOUR FAILURE TO RECORD A NOTICE OF COMMENCEMENT MAY RESULT IN YOUR PAYING TWICE FOR IMPROVEMENTS TO YOUR PROPERTY. IF YOU INTEND TO OBTAIN FINANCING, CONSULT WITH YOUR LENDER OR AN ATTORNEY BEFORE RECORDING YOUR NOTICE OF COMMENCEMENT."

EVERY PERMIT ISSUED SHALL BECOME INVALID UNLESS THE WORK AUTHORIZED BY SUCH PERMIT IS COMMENCED WITHIN 180 DAYS AFTER ITS ISSUANCE, OR IF THE WORK AUTHORIZED BY SUCH PERMIT IS SUSPENDED OR ABANDONED FOR A PERIOD OF 180 DAYS AFTER THE TIME THE WORK IS COMMENCED. A VALID PERMIT RECIEVES AN APPROVED INSPECTION EVERY 180 DAYS. WORK SHALL BE CONSIDERED NOT SUSPENDED, ABANDONED OR INVALID WHEN THE PERMIT HAS RECIEVED AN APPROVED INSPECTION WITHIN 180 DAYS OT THE PREVIOUS INSPECTION.

The Issuance of this Permit Does Not Waive Compliance by Permittee with Deed Restrictions.

Serial #
Decal

PERMIT APPLICATION / MANUFACTURED HOME INSTALLATION APPLICATION

For Office Use Only (Revised 1-11) Zoning Official BK 03. June 2011 Building Official J.C. 5-31-11
AP# 1105-59 Date Received 5/25/11 By LH Permit # 29462
Flood Zone X Development Permit N/A Zoning A-3 Land Use Plan Map Category A-3
Comments _____
FEMA Map# N/A Elevation N/A Finished Floor 1st floor River N/A In Floodway N/A
☒ Site Plan with Setbacks Shown ☒ EH # 11-0266 ☐ EH Release ☒ Well letter ☐ Existing well
☒ Recorded Deed or Affidavit from land owner ☒ Installer Authorization ☒ State Road Access ☒ 911 Sheet
☐ Parent Parcel # _____ ☐ STUP-MH _____ ☐ F W Comp. letter ☒ VF Form
IMPACT FEES: EMS _____ Fire _____ Corr _____ ☐ Out County ☐ In County
Road/Code _____ School _____ = TOTAL _____ Impact Fees Suspended March 2009 _____

Property ID # 14-75-16-04226-111 Subdivision Shiloh Ridge Lot 11


- New Mobile Home ☒ Used Mobile Home _____ MH Size 28x56 Year 2011
- Applicant Wendy Grennell Phone # 386-288-2428
- Address 3104 SW Old Wire Road Ft White FL 32038
- Name of Property Owner Michael Radzimirski Phone # 786-298-4244
Joyce Drennan
- 911 Address 264 SW Conestoga Way Ft White FL 32038
- Circle the correct power company - FL Power & Light - Clay Electric
(Circle One) - Suwannee Valley Electric - Progress Energy
- Name of Owner of Mobile Home Joyce Drennan Phone # 786-298-4244
Address 158 SW Conestoga Way Ft White FL 32038
- Relationship to Property Owner Same
- Current Number of Dwellings on Property 0
- Lot Size 654 x 669 Total Acreage 10.05
- Do you : Have Existing Drive or Private Drive or need Culvert Permit or Culvert Waiver (Circle one)
(Currently using) (Blue Road Sign) (Putting in a Culvert) (Not existing but do not need a Culvert)
- Is this Mobile Home Replacing an Existing Mobile Home No
- Driving Directions to the Property 47 South, TL on US 27, IR on Fry Ave, TL on Shiloh, IR on SW Conestoga 2nd lot on R
- Name of Licensed Dealer/Installer Robert Sheppard Phone # 386-623-2203
- Installers Address 6355 NE CR 245 Lake City FL 32025
 - License Number IH1025386 Installation Decal # 6514

Spoke to Wendy 6-6-11


ck# 1256

1. A PLAT, PLAN, OR DRAWING SHOWING THE PROPERTY LINES OF THE PARCEL.
2. LOCATION OF PLANNED RESIDENT OR BUSINESS STRUCTURE ON THE PROPERTY WITH DISTANCES FROM AT LEAST TWO OF THE PROPERTY LINES TO THE STRUCTURE (SEE SAMPLE BELOW).
3. LOCATION OF THE ACCESS POINT (DRIVEWAY, ETC.) ON THE ROADWAY FROM WHICH LOCATION IS TO BE ADDRESSED WITH A DISTANCE FROM A PARALLEL PROPERTY LINE AND OR PROPERTY CORNER (SEE SAMPLE BELOW).
4. TRAVEL OF THE DRIVEWAY FROM THE ACCESS POINT TO THE STRUCTURE (SEE SAMPLE BELOW).

SAMPLE:

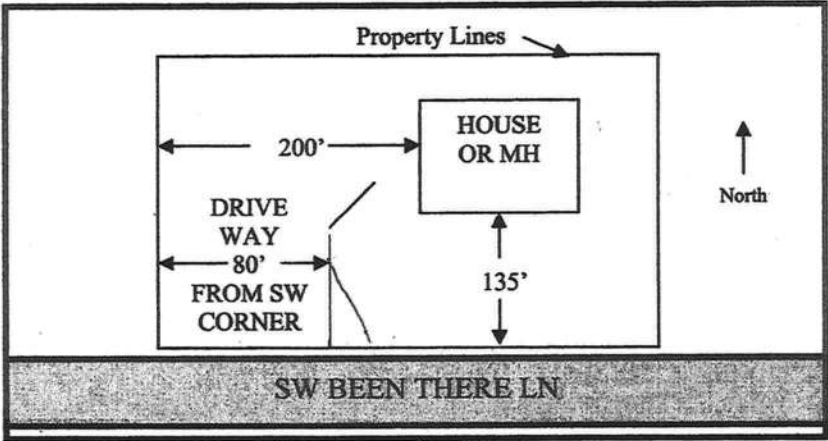

SITE PLAN BOX:

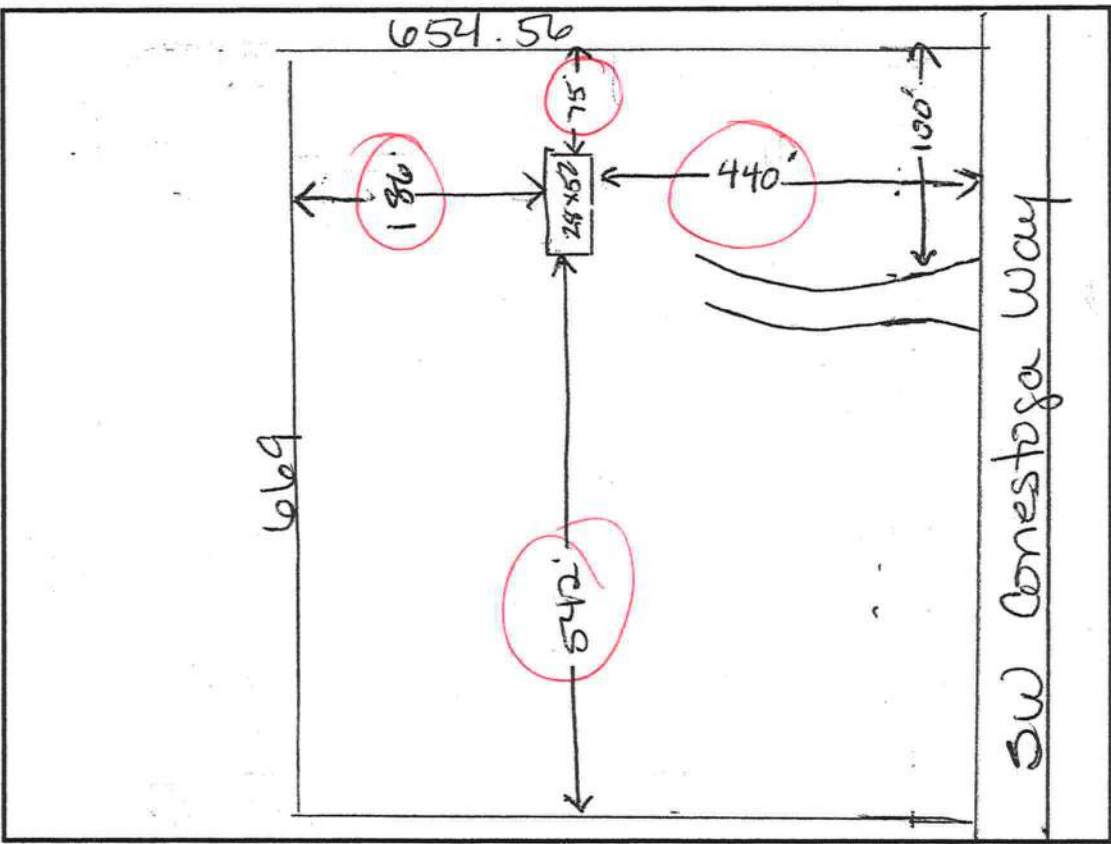

App #

STATE OF FLORIDA
DEPARTMENT OF HEALTH
APPLICATION FOR ONSITE SEWAGE DISPOSAL SYSTEM CONSTRUCTION PERMIT


Permit Application Number 11-821010

Indzinski

PART II - SITEPLAN

Scale: 1 Inch = 40 feet

SEE
ATTACHED

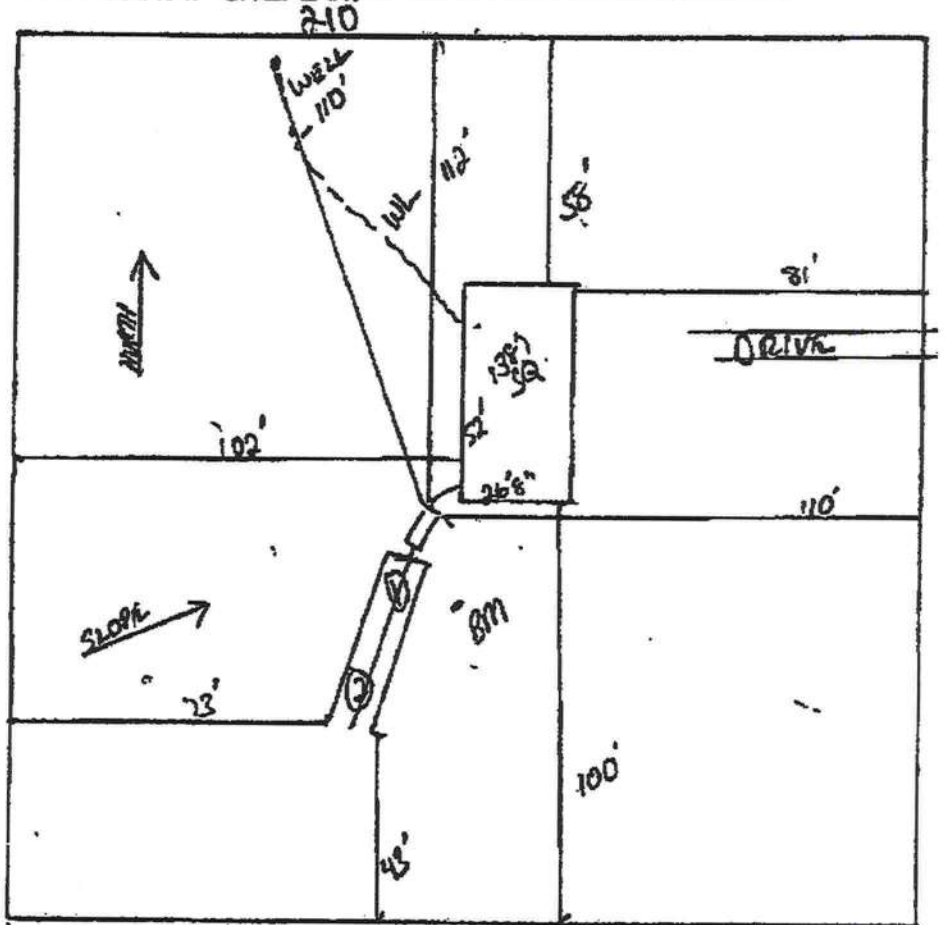

Notes: 1 of 10.05 Acres

Site Plan submitted by: Rocky D. 7-0

Plan Approved X

By: [Signature]

Not Approved _____

MASTER CONTRACTOR

Date 6/6/11

County Health Department

ALL CHANGES MUST BE APPROVED BY THE COUNTY HEALTH DEPARTMENT

DH 4015, D0109 (Obsoletes previous editions which may not be used) Incorporated: 64E-8.001, FAC
(Stock Number: 5744-002-4015-8)

Page 2 of 4

COLUMBIA COUNTY 9-1-1 ADDRESSING

P. O. Box 1787, Lake City, FL 32056-1787
PHONE: (386) 758-1125 * FAX: (386) 758-1365 * Email: ron_croft@columbiacountyfla.com

Addressing Maintenance

To maintain the Countywide Addressing Policy you must make application for a 9-1-1 Address at the time you apply for a building permit. The established standards for assigning and posting numbers to all principal buildings, dwellings, businesses and industries are contained in Columbia County Ordinance 2001-9. The addressing system is to enable Emergency Service Agencies to locate you in an emergency, and to assist the United States Postal Service and the public in the timely and efficient provision of services to residents and businesses of Columbia County.

DATE REQUESTED: 5/19/2011 DATE ISSUED: 5/24/2011

ENHANCED 9-1-1 ADDRESS:

264 SW CONESTOGA WAY

FORT WHITE FL 32038

PROPERTY APPRAISER PARCEL NUMBER:

14-7S-16-04226-111

Remarks:

ADDRESS FOR PROPOSED STRUCTURE ON PARCEL.

Address Issued By: SIGNED: / RONAL N. CROFT
Columbia County 9-1-1 Addressing / GIS Department

NOTICE: THIS ADDRESS WAS ISSUED BASED ON LOCATION INFORMATION RECEIVED FROM THE REQUESTER. SHOULD, AT A LATER DATE, THE LOCATION INFORMATION BE FOUND TO BE IN ERROR, THIS ADDRESS IS SUBJECT TO CHANGE.

Prepared by and return to:
Carol Fitzgerald
Paralegal
Jose L. Moreno PA
240 NW 76th Drive Suite D
Gainesville, FL 32607
File Number: 11-091S

Inst: 201112007256 Date: 5/13/2011 Time: 12:02 PM
Doc Stamp Deed: 301 00
DC, P. DeWitt Cason, Columbia County Page 1 of 2 B: 1214 P: 1672

[Space Above This Line For Recording Data]

Warranty Deed

This **Warranty Deed** made this 10 day of May, 2011 between Bobby Ruble and Staci Ruble whose post office address is 120 Avenue F, Key West, FL 33040, grantor, and Michael S. Radzinski, a married man, and Joyce Drennan, a married woman, As Joint Tenants With Rights Of Survivorship, whose post office address is 158 Conestoga Way, Fort White, FL 32038, grantee:

(Whenever used herein the terms "grantor" and "grantee" include all the parties to this instrument and the heirs, legal representatives, and assigns of individuals, and the successors and assigns of corporations, trusts and trustees)

Witnesseth, that said grantor, for and in consideration of the sum of TEN AND NO/100 DOLLARS (\$10.00) and other good and valuable considerations to said grantor in hand paid by said grantee, the receipt whereof is hereby acknowledged, has granted, bargained, and sold to the said grantee, and grantee's heirs and assigns forever, the following described land, situate, lying and being in Columbia County, Florida to-wit:

PARCEL NO. 11

Commence at the Southeast corner of the SW 1/4 of the SW 1/4 of Section 14, Township 7 South, Range 16 East, Columbia County, Florida and run thence North 00° 50' 20" West along the East line of the West 1/2 of said SW 1/4, 1336.01 feet to the POINT OF BEGINNING; thence continue North 00° 50' 20" West along said East line, 669.20 feet; thence South 89° 04' 44" West 654.36 feet; thence South 00° 50' 20" East, 669.20 feet; thence North 89° 04' 44" East 654.56 feet to the POINT OF BEGINNING.

TOGETHER WITH AN EASEMENT FOR INGRESS AND EGRESS.

A Strip of land 60 feet in width being 30 feet each side of a centerline described as follows: Commence at the Southeast corner of the SW 1/4 of Section 14, Township 7 South, Range 16 East Columbia County, Florida and run thence North 00° 50' 04" West along the East line of said SW 1/4 666.66 feet; thence South 89° 04' 44" West SW 1/4, 620.60 feet to the radius point of a cul-de-sac having a radius of 50 feet and to the POINT OF BEGINNING; thence continue South 89° 04' 44" West along said centerline 3320.28 feet to the East maintained right of way line of Fry Road and to the POINT OF TERMINATION.

AND

A Strip of land 60 feet in width being 30 feet each side of a centerline described as follows: Commence at the Southeast corner of the SW 1/4 of Section 14, Township 7 South, Range 16 East, Columbia County, Florida and run thence North 00° 50' 04" West along the East line of said SW 1/4 666.66 feet; thence South 89° 04' 44" West 1321.20 feet to the East line of the West 1/2 of said SW 1/4 to the POINT OF BEGINNING; thence continue North 00° 50' 20" West along said centerline along said East line of West 1/2 of SW 1/4 1986.71 feet the NE corner of the NW 1/4 of said SW 1/4; thence North 00° 50' 22" West along the East line of the SW 1/4 of NW 1/4 of said Section 14, 14.50 feet to the South maintained right of way line of Shiloh Road and to the POINT OF TERMINATION.

Parcel Identification Number: 14-7S-16-04226-111

Together with all the tenements, hereditaments and appurtenances thereto belonging or in anywise appertaining.

To Have and to Hold, the same in fee simple forever.

And the grantor hereby covenants with said grantee that the grantor is lawfully seized of said land in fee simple; that the grantor has good right and lawful authority to sell and convey said land; that the grantor hereby fully warrants the title to said land and will defend the same against the lawful claims of all persons whomsoever; and that said land is free of all encumbrances, except taxes accruing subsequent to December 31, 2010.

DoubleTimes

In Witness Whereof, grantor has hereunto set grantor's hand and seal the day and year first above written.

Signed, sealed and delivered in our presence:

Lynda K Bringle
Witness Name: LYNDA K BRINGLE

Bobby Ruble (Seal)
Bobby Ruble

Donnie J. Varbrough
Witness Name: DONNIE J. VARBROUGH

Staci Ruble (Seal)
Staci Ruble

State of Florida

County of MONROE

The foregoing instrument was acknowledged before me this 10 day of May, 2011 by Bobby Ruble and Staci Ruble, who ☒ are personally known or ☐ have produced a driver's license as identification.

[Notary Seal]

Lynda K Bringle
Notary Public

Printed Name: _____

My Commission Expires: _____



>> [Print as PDF](#) <<

Previous Owner - See Deed

COMM SE COR OF SW1/4 OF SW1/4, RUN N 1336.01 FT FOR POB, CONT N 669.20 FT, W 654.56 FT, S 669.20 FT, E 654.56 FT TO POB.										RUBLE BOBBY & STACI 120 AVENUE F KEY WEST, FL 33040										14-7S-16-04226-111										Columbia County 2011 R CARD 001 of 001 BY JEFF	
																				PRINTED 5/03/2011 12:38										APPR 10/27/2010 DFRP	
BUSE										AE?										HTD AREA .000 INDEX 14716.00 DIST 3										PUSE 005500 TIMBERLAND 80-8	
MOD BATH																				EFF AREA 26.197 E-RATE .000 INDX										STR 14- 7S- 16	
EXW																				RCN										AYB	
%																				%GOOD										BLDG VAL	
RSTR										RMS										-----										EYB	
RCVR										UNTS										FIELD CK:										AC 10.050	
%										C-W%										LOC:										NTCD	
INTW										HGHT																				APPR CD	
%										PMTR																				CNDO	
FLOR										STYS																				SUBD	
%										ECON																				BLK	
HTTP										FUNC																				LOT	
A/C										SPCD																				MAP# 80	
QUAL										DEPR																				TXDT 003	
FNDN										UD-1	
SIZE										UD-2																				----- BLDG TRAVERSE -----	
CEIL										UD-3	
ARCH										UD-4	
FRME										UD-5	
KTCH										UD-6	
WNDO										UD-7	
CLAS										UD-8	
OCC										UD-9	
COND										%																				----- PERMITS -----	
SUB										A-AREA % E-AREA SUB VALUE																				NUMBER DESC AMT ISSUED	
																														----- SALE -----	
																														BOOK PAGE DATE PRICE	
																														989 457 7/02/2003 Q V 34700	
																														GRANTOR L VASQUEX	
																														GRANTEE BOBBY & STACIE RUBLE	
																														898 794 3/01/2000 U V	
																														GRANTOR J VAZQUEZ	
																														GRANTEE L VASQUEZ	
TOTAL	
-----EXTRA FEATURES-----																				FIELD CK:	
AE BN CODE										DESC										LEN										WID HGHT QTY QL										YR ADJ										UNITS UT										PRICE										ADJ UT PR										SPCD %										%GOOD										XFOB										VALUE	

A&B Well Drilling, Inc.

5673 NW Lake Jeffery Road
Lake City, FL 32055
Telephone: (386) 758-3409
Cell: (386) 623-3151
Fax: (386) 758-3410
Owner: Bruce Park

May 19, 2011

To: Columbia County Building Department

Description of Well to be installed for Customer Badzinski/Drennan

Located @ Address: SW Contestoga Way

1 HP 15 GPM submersible pump, 1 1/4" drop pipe, 86 gallon captive tank, and backflow prevention.
With SRWMD permit.

Bruce N. Park

Sincerely,
Bruce N. Park
President

MOBILE HOME INSTALLATION SUBCONTRACTOR VERIFICATION FORM

APPLICATION NUMBER _____

CONTRACTOR

Robert Sheppard

PHONE

386-623-2203

THIS FORM MUST BE SUBMITTED PRIOR TO THE ISSUANCE OF A PERMIT

In Columbia County one permit will cover all trades doing work at the permitted site. It is **REQUIRED** that we have records of the subcontractors who actually did the trade specific work under the permit. Per Florida Statute 440 and Ordinance 89-6, a contractor shall require all subcontractors to provide evidence of workers' compensation or exemption, general liability insurance and a valid Certificate of Competency license in Columbia County.

Any changes, the permitted contractor is responsible for the corrected form being submitted to this office prior to the start of that subcontractor beginning any work. Violations will result in stop work orders and/or fines.

ELECTRICAL	Print Name <u>Michael Radziminiski</u> ✓	Signature <u>Michael Radziminiski</u>	Phone #: <u>786-298-4244</u>
	License #: <u>owner</u>		
MECHANICAL/ A/C	Print Name <u>Michael Radziminiski</u>	Signature <u>Michael Radziminiski</u>	Phone #: <u>786-298-4244</u>
	License #: <u>owner</u>		
PLUMBING/ GAS	Print Name <u>Robert Sheppard</u>	Signature <u>Robert Sheppard</u>	Phone #: <u>386-623-2203</u>
	License #: <u>JH1025386</u>		

Specialty License	License Number	Sub-Contractors Printed Name	Sub-Contractors Signature
MASON			
CONCRETE FINISHER			

F. S. 440.103 Building permits; identification of minimum premium policy.—Every employer shall, as a condition to applying for and receiving a building permit, show proof and certify to the permit issuer that it has secured compensation for its employees under this chapter as provided in ss. 440.10 and 440.38, and shall be presented each time the employer applies for a building permit.

Contractor Forms: Subcontractor form: 1/11

COLUMBIA COUNTY PERMIT WORKSHEET

page 1 of 2

These worksheets must be completed and signed by the installer.
Submit the originals with the packet.

Installer

Robert Sheppard

License #

IA1025386

911 Address where home is being installed.

500 Conestoga Way
St. White AL 32038

Manufacturer

Howes of Meant

Length x width

28x52

NOTE: If home is a single wide fill out one half of the blocking plan
If home is a triple or quad wide sketch in remainder of home

I understand Lateral Arm Systems cannot be used on any home (new or used) where the sidewall ties exceed 5 ft 4 in.

Installer's Initials

RS

New Home

☒

Used Home

☐

Home Installed to the Manufacturer's Installation Manual

☒

Home is Installed in accordance with Rule 15-C

☐

Single wide

☐

Wind Zone II

☒

Wind Zone III

☐

Double wide

☒

Installation Decal #

FL24100P-HAI0264A18

Triple/Quad

☐

Serial #

PIER SPACING TABLE FOR USED HOMES

Load bearing capacity	Footer size (sq in)	16" x 16" (256)	18 1/2" x 18 1/2" (342)	20" x 20" (400)	22" x 22" (484)	24" x 24" (576)	26" x 26" (676)
1000 psf	3'	4'	4'	5'	6'	7'	8'
1500 psf	4'	5'	5'	6'	7'	8'	9'
2000 psf	5'	6'	6'	7'	8'	9'	10'
2500 psf	6'	7'	7'	8'	9'	10'	11'
3000 psf	7'	8'	8'	9'	10'	11'	12'
3500 psf	8'	9'	9'	10'	11'	12'	13'

* Interpolated from Rule 15C-1 pier spacing table.

PIER PAD SIZES

I-beam pier pad size

17x25

Perimeter pier pad size

17x25

Other pier pad sizes (required by the mfg.)

17x25

Draw the approximate locations of marriage wall openings 4 foot or greater. Use this symbol to show the piers.



List all marriage wall openings greater than 4 foot and their pier pad sizes below.

Opening

Pier pad size

4 ft 5 ft

FRAME TIES

within 2' of end of home spaced at 5' 4" oc

OTHER TIES

Number

Sidewall

Longitudinal

Marriage wall

Shearwall


TIEDOWN COMPONENTS

Longitudinal Stabilizing Device (LSD)

Manufacturer

Longitudinal Stabilizing Device w/ Lateral Arms

Manufacturer

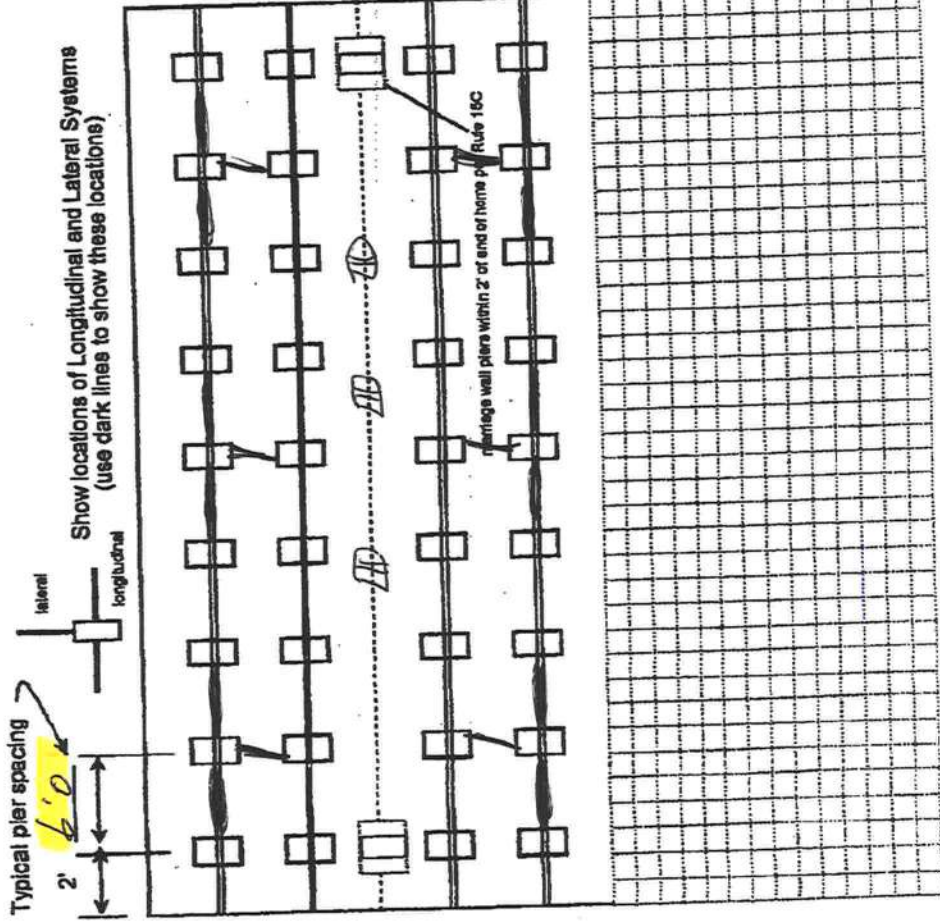

POCKET PENETROMETER TEST

The pocket penetrometer tests are rounded down to 1500 psf or check here to declare 1000 lb. soil without testing.

X 1700 X 1800 X 1800

POCKET PENETROMETER TESTING METHOD

1. Test the perimeter of the home at 6 locations.
2. Take the reading at the depth of the footer.
3. Using 500 lb. increments, take the lowest reading and round down to that increment.

X 1700 X 1700 X 1800

TORQUE PROBE TEST

The results of the torque probe test is 295 inch pounds or check here if you are declaring 5' anchors without testing. A test showing 275 inch pounds or less will require 5 foot anchors.

Note: A state approved lateral arm system is being used and 4 ft. anchors are allowed at the sidewall locations. I understand 5 ft. anchors are required at all centerline tie points where the torque test reading is 275 or less and where the mobile home manufacturer may require anchors with 4000 lb holding capacity.

RS Installer's Initials

ALL TESTS MUST BE PERFORMED BY A LICENSED INSTALLER

Installer Name

Robert Sheppard

Date Tested

5-20-11

Electrical

Connect electrical conductors between multi-wide units, but not to the main power source. This includes the bonding wire between multi-wide units. Pg. 29

Plumbing

Connect all sewer drains to an existing sewer tap or septic tank. Pg. 28

Connect all potable water supply piping to an existing water meter, water tap, or other independent water supply systems. Pg. 22

Site Preparation

Debris and organic material removed
Water drainage: Natural Swale Pad Other

Fastening multi wide units

Floor: Type Fastener: Jags Length: 5" Spacing: 16"
Walls: Type Fastener: Scuds Length: 4" Spacing: 16"
Roof: Type Fastener: Jags Length: 6" Spacing: 16"
For used homes a min. 30 gauge, 8" wide, galvanized metal strip will be centered over the peak of the roof and fastened with galv. roofing nails at 2" on center on both sides of the centerline.

Gasket (weatherproofing requirement)

I understand a properly installed gasket is a requirement of all new and used homes and that condensation, mold, mildew and buckled marriage walls are a result of a poorly installed or no gasket being installed. I understand a strip of tape will not serve as a gasket.

Installer's Initials RS

Installed:

Type gasket Foam
Pg. 28
Between Floors Yes ✓
Between Walls Yes ✓
Bottom of ridgebeam Yes ✓

Weatherproofing

The bottomboard will be repaired and/or taped. Yes ✓ Pg. ✓
Siding on units is installed to manufacturer's specifications. Yes ✓
Fireplace chimney installed so as not to allow intrusion of rain water. Yes ✓

Miscellaneous

Skirting to be installed. Yes ✓ No ✓
Dryer vent installed outside of skirting. Yes ✓ N/A ✓
Range downflow vent installed outside of skirting. Yes ✓ N/A ✓
Drain lines supported at 4 foot intervals. Yes ✓
Electrical crossovers protected. Yes ✓
Other: ✓


Installer verifies all information given with this permit worksheet is accurate and true based on the

Installer Signature

Robert Sheppard

Date

5-20-11

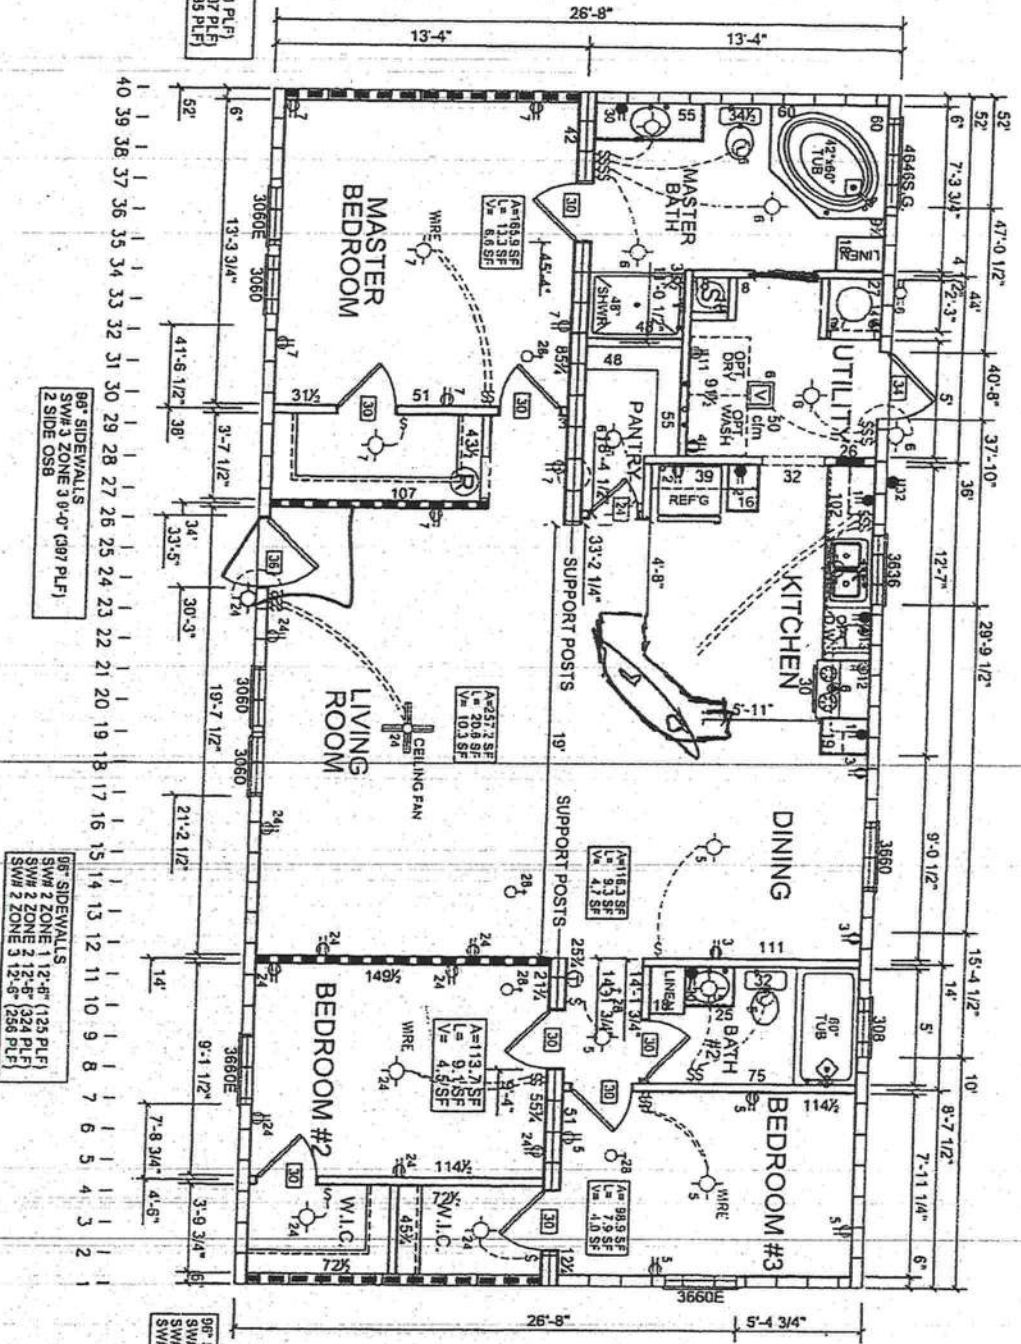

86" SIDEWALLS
SW# 3 ZONE 1 12'-6" (91 PLF)
SW# 3 ZONE 2 12'-6" (207 PLF)
SW# 4 ZONE 3 12'-6" (133 PLF)

86" SIDEWALLS
SW# 3 ZONE 3 0'-0" (987 PLF)
2 SIDE OSB

86" SIDEWALLS
SW# 2 ZONE 1 12'-6" (123 PLF)
SW# 2 ZONE 2 12'-6" (324 PLF)
SW# 2 ZONE 3 12'-6" (258 PLF)

86" SIDEWALLS
SW# 1 ZONE 1 12'-6" (94 PLF)
SW# 1 ZONE 2 12'-6" (161 PLF)
SW# 1 ZONE 3 12'-6" (105 PLF)



P.O. BOX 2097 HWY 100 EAST LAKE CITY, FL 32056

DAPIA SEAL

MODIFICATIONS

MODEL: 261-4523B1-0

3 BEDROOM, 2 BATH

TITLE:

FLOOR PLAN

DRAWN BY: ROD

DATE: 1-14-11

SHEET:

S-1


PROPRIETARY AND CONFIDENTIAL
THESE DRAWINGS AND SPECIFICATIONS ARE ORIGINAL.
PROPRIETARY AND CONFIDENTIAL MATERIALS OF CHAMPION
COPYRIGHT © 1976-2007 BY CHAMPION

SCALE: 1/8" = 1'-0"

05/06/2011 15:59 FAX

7 KNOXWOOD HOMES

 CENTERLINE T
 COLUMN BLOCKING
 SEE SOIL BEARING CAPACITY CHARTS FOR PAD SIZE
 SHEARWALL BLOCKING

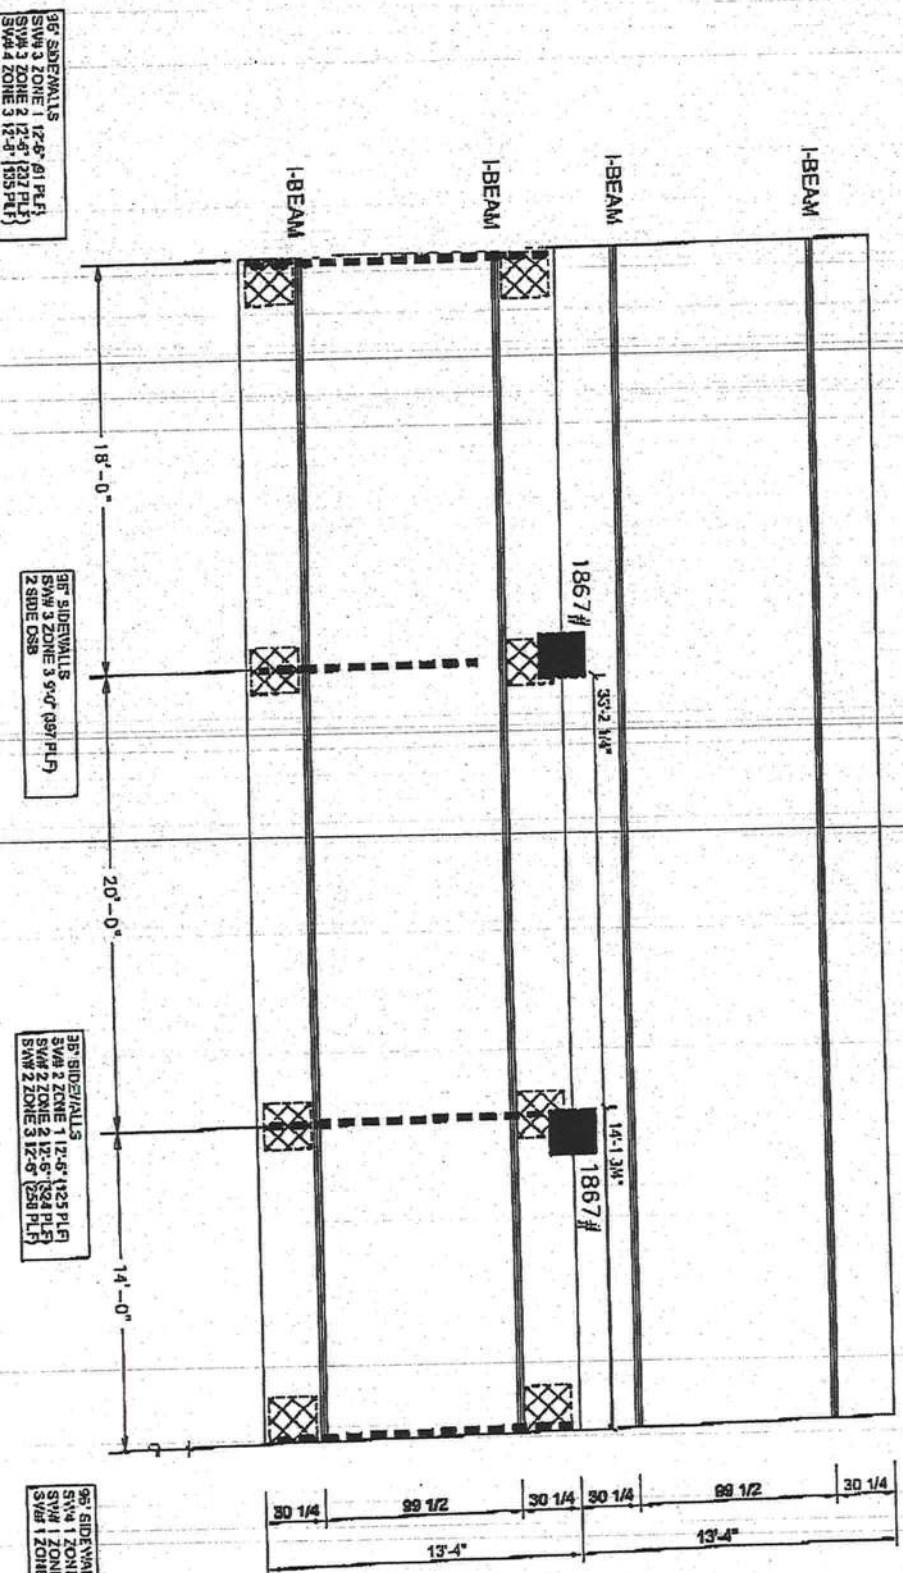

CHAMPION

P.O. BOX 2097 HWY 100 EAST LAKE CITY, FL 32056

DAPIA SEAL

MODIF. CATIONS

MODEL: 261-4523B1-0

151-EET


S-20

TITLE: PIER FOUNDATION

DRAWN BY: ROD

4-31

PROPRIETARY AND CONFIDENTIAL
THESE DRAWINGS AND SPECIFICATIONS ARE ORIGINAL
PROPERTY OF CHASSERON, INC. AND ARE NOT TO BE
REPRODUCED OR TRANSMITTED IN ANY FORM OR BY ANY
MEANS, ELECTRONIC OR MECHANICAL, INCLUDING
PHOTOCOPYING, RECORDING, OR BY ANY INFORMATION
STORAGE AND RETRIEVAL SYSTEM, WITHOUT THE
WRITTEN PERMISSION OF CHASSERON, INC.

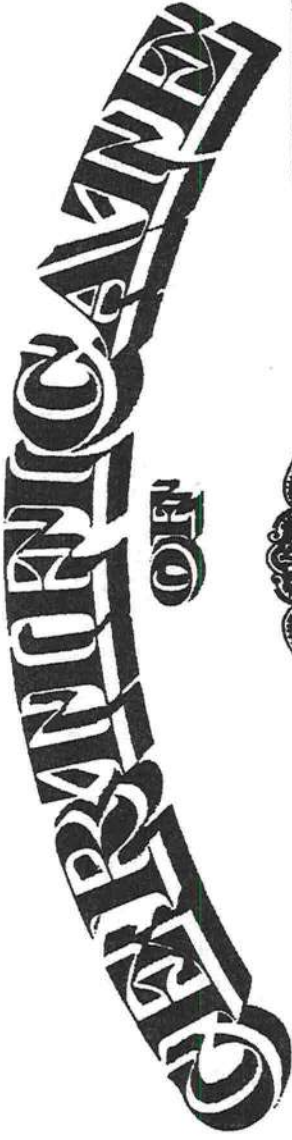

M/H OCCUPANCY

COLUMBIA COUNTY, FLORIDA

Department of Building and Zoning Inspection

This Certificate of Occupancy is issued to the below named permit holder for the building and premises at the below named location, and certifies that the work has been completed in accordance with the Columbia County Building Code.

Parcel Number 14-7S-16-04226-111

Building permit No. 000029462

Permit Holder ROBERT SHEPPARD

Owner of Building MICHAEL RADZIMINSKI/JOYCE DRENNAN

Location: 264 SW CONESTOGA WAY, FT WHITE, FL 32038

Date: 06/28/2011

Joy Ann

Building Inspector

POST IN A CONSPICUOUS PLACE
(Business Places Only)

