


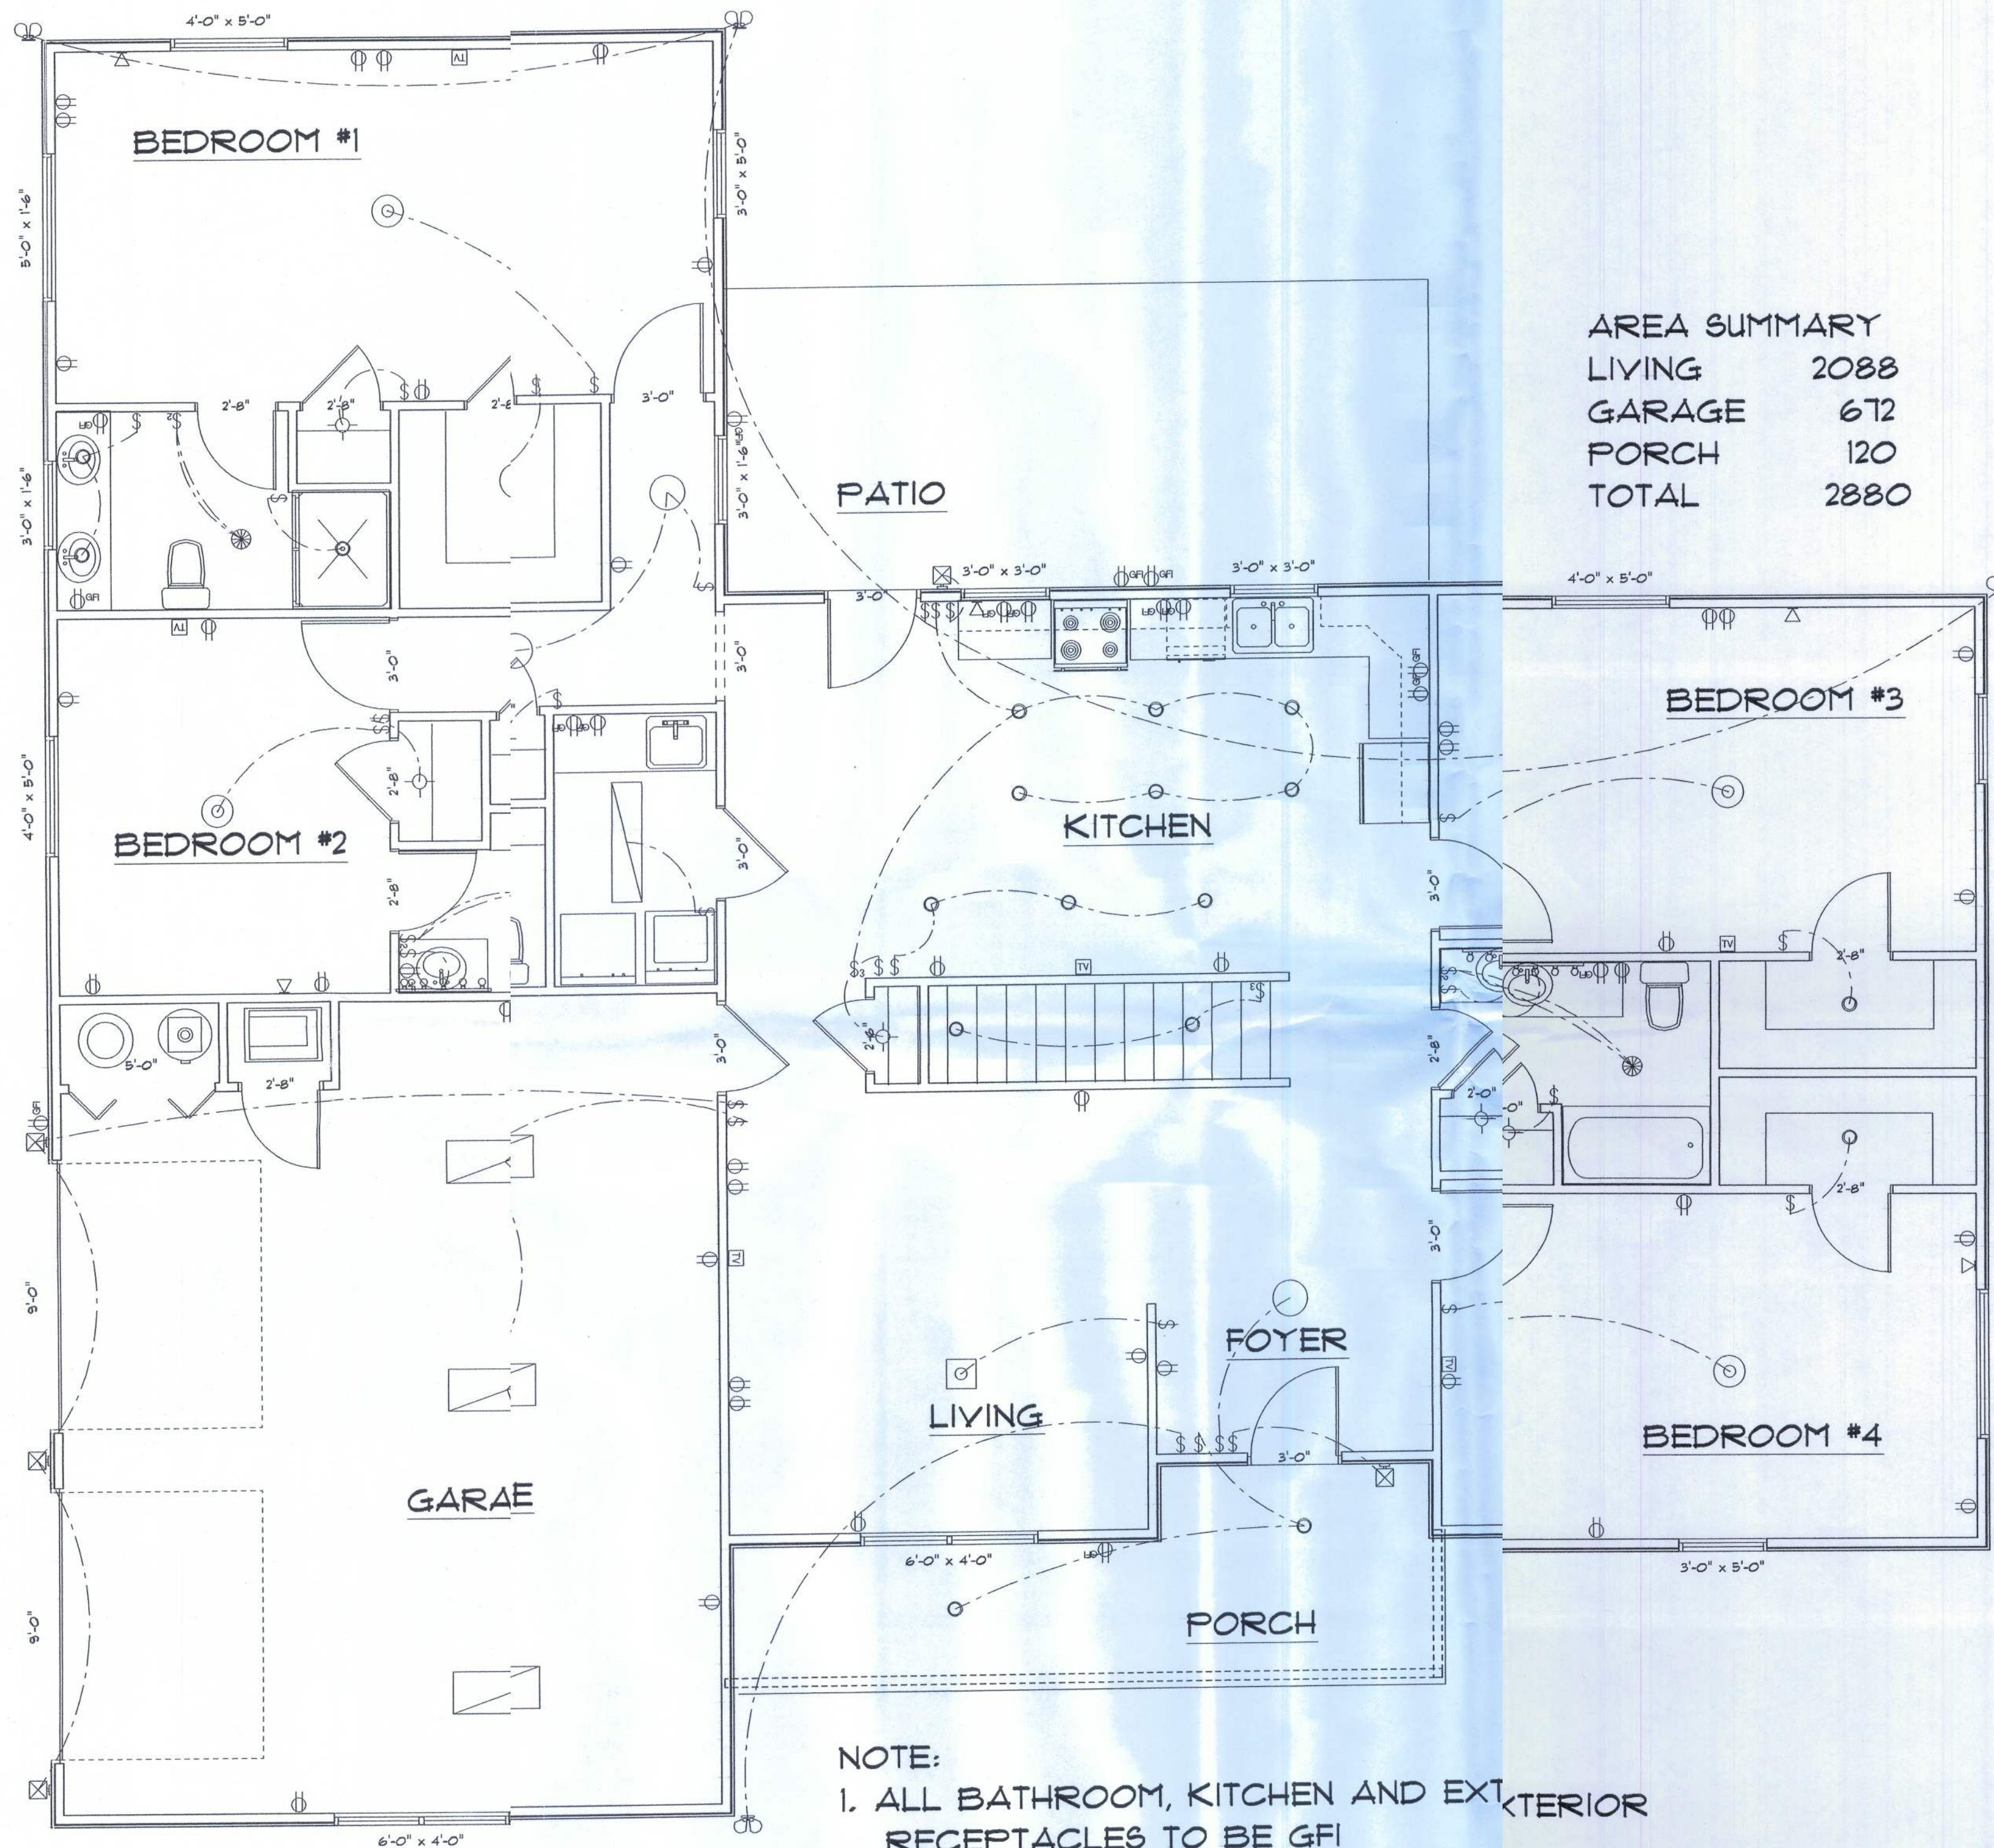

ELECTRICAL

NOTE:

1. ALL BATHROOM, KITCHEN AND EXTERIOR RECEPTACLES TO BE GFI
2. ALL BEDROOM RECEPTACLES TO BE AFCI
3. SMOKE DETECTORS PLACED ACCORDING TO LOCAL CODES.

AREA SUMMARY	
LIVING	2088
GARAGE	672
PORCH	120
TOTAL	2880

REVISIONS

A CUSTOM HOME FOR
MR. LARRY C. ELSHOFF
MIKE TODD CONSTRUCTION

DESIGNER
MIKE TODD
129 N. COLBURN
LAKE CITY, FL 32055