

W.B. Howland Truss Co.
610 11TH STREET SW
Live Oak, FL 32064
(386) 362-1235
(386) 362-7124 (Fax)
howlandtruss@gmail.com

ROOF PITCH: 8/12

CLG PITCH: 12"
STEP TRAYS

OVERHANG: 18"
PLUMB CUT

LOADING: 40 PSF


WIND LOAD: 130 MPH

EXPOSURE: "C"

EXT WALLS: 2 X 4

DATE: 3/22/19

REVISED 4/12/2022

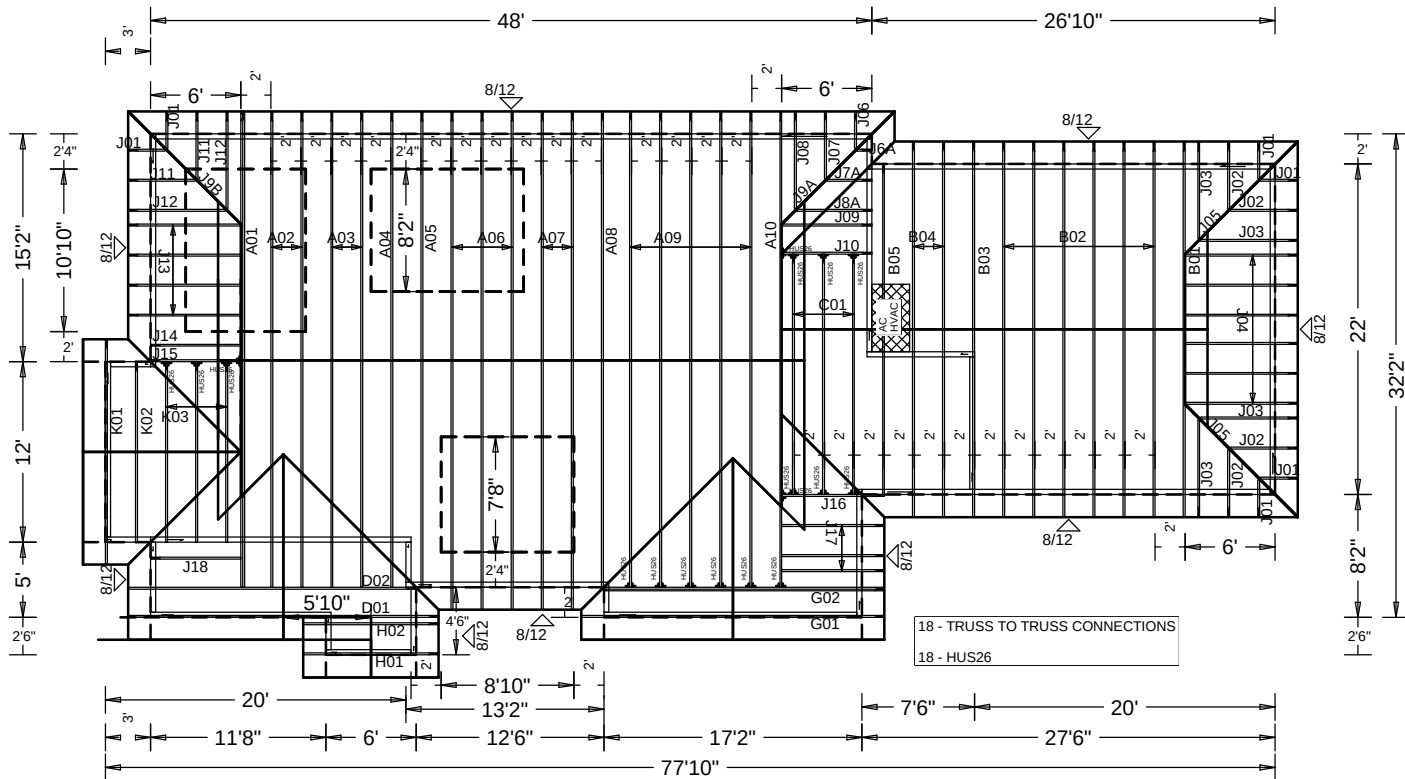

JOB #: 22-7409

Job Name: LOT 15 JEWEL LK, AVERY MO
Customer: Guy Sorensen Milton Smith
Designer: Lynn Bell
ADDRESS:
SALESMAN: Fill in later
: <Not Found>

JOB NO:
22-7409

PAGE NO:
1 OF 1